

Legend

- G1A** SANITARY DRAINAGE AREA ID#
- 0.38 INF** INFILTRATION RATES
- SANITARY DRAINAGE AREA ha.
- SANITARY DRAINAGE AREA
- PROPOSED SANITARY SEWER
- EXISTING SANITARY SEWER

SANITARY STATS

POPULATION COUNT - PHASE 2 & 3

222 - 1 BEDROOM APTS @ 1.4PPU = 311 PEOPLE  
62 - 2 BEDROOM APTS @ 2.1PPU = 130 PEOPLE  
TOTAL POPULATION = 441

POPULATION COUNT - PHASE 4

154 - 1 BEDROOM APTS @ 1.4PPU = 216 PEOPLE  
46 - 2 BEDROOM APTS @ 2.1PPU = 97 PEOPLE  
TOTAL POPULATION = 313

COMMERCIAL AREA

TOTAL COMMERCIAL SPACE = 980m<sup>2</sup> (0.098ha) @ 28,000 L/ha/day

5	REVISED AS PER CITY COMMENTS	MJS	DT	22.07.14
4	REVISED AS PER CITY COMMENTS	MJS	DT	22.03.29
3	REVISED AS PER CITY COMMENTS	MJS	TR	21.09.02
2	ISSUED FOR GEOTECH REVIEW	MJS	DT	21.08.03
1	ISSUED TO CITY FOR SPA	MJS	DT	20.05.22
Revision		By	Appd.	YY.MM.DD
File Name:	160401511-08	MJS	DT	MJS
		Dwn.	Chkd.	Dgn.
				YY.MM.DD

Permit-Seal

Client/Project


NAUTICAL LANDS GROUP  
2962 Carp Road

WELLINGS OF STITTSVILLE PH 2  
20 CEDAROW COURT  
OTTAWA, ON

Title

SANITARY DRAINAGE PLAN

Project No.	Scale	0	5	15	25m
160401511	1:500				
Drawing No.	Sheet	Revision			
SA-1	7 of 7	5			

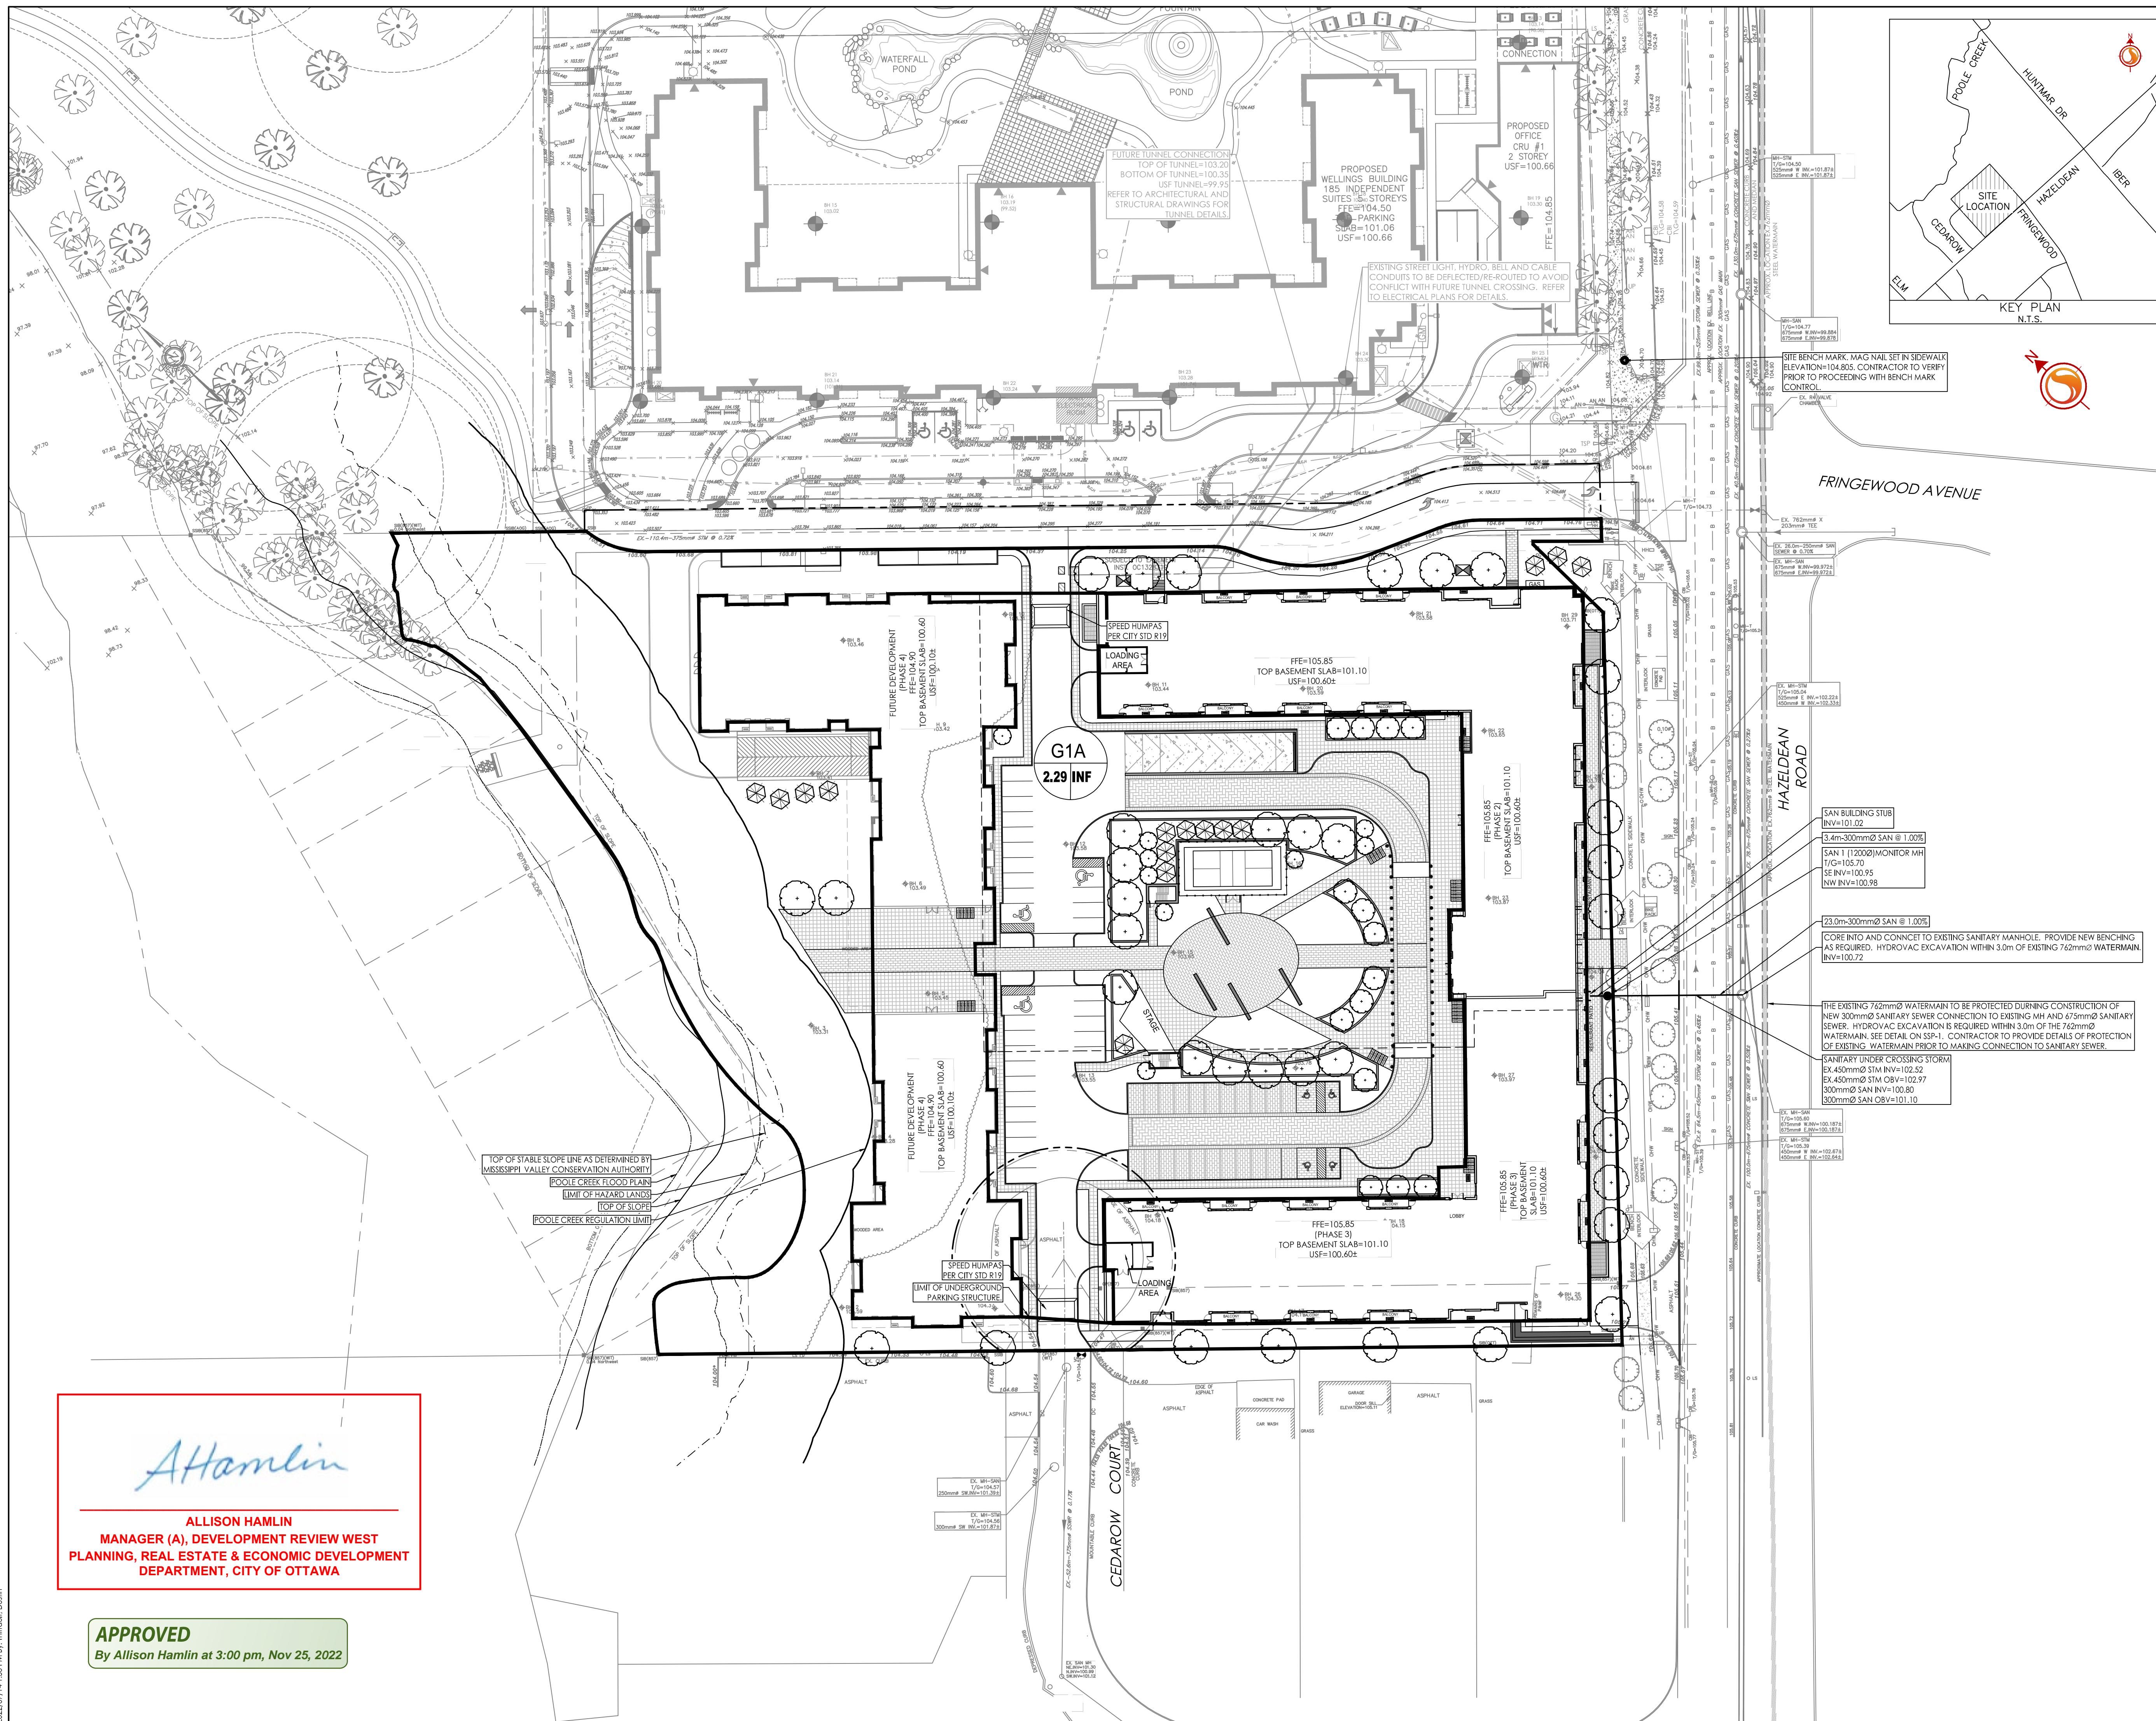

*Allison Hamlin*

**ALLISON HAMLIN**  
MANAGER (A), DEVELOPMENT REVIEW WEST  
PLANNING, REAL ESTATE & ECONOMIC DEVELOPMENT  
DEPARTMENT, CITY OF OTTAWA

**APPROVED**  
By Allison Hamlin at 3:00 pm, Nov 25, 2022