


NOTE: THIS DRAWING IS THE PROPERTY OF THE ARCHITECT AND MAY NOT BE REPRODUCED OR USED WITHOUT THE EXPRESSED CONSENT OF THE ARCHITECT. THE CONTRACTOR SHALL CHECK AND VERIFY ALL DIMENSIONS AND REPORT ANY OMISSIONS OR DISCREPANCIES TO THE ARCHITECT BEFORE PROCEEDING WITH THE WORK.

DO NOT SCALE THE DRAWINGS

RELEASE / REVISION RECORD


No.	Description	Date
1	Issued for Coordination	20-01-06
2	Issued for Site Plan Coordination	20-05-19

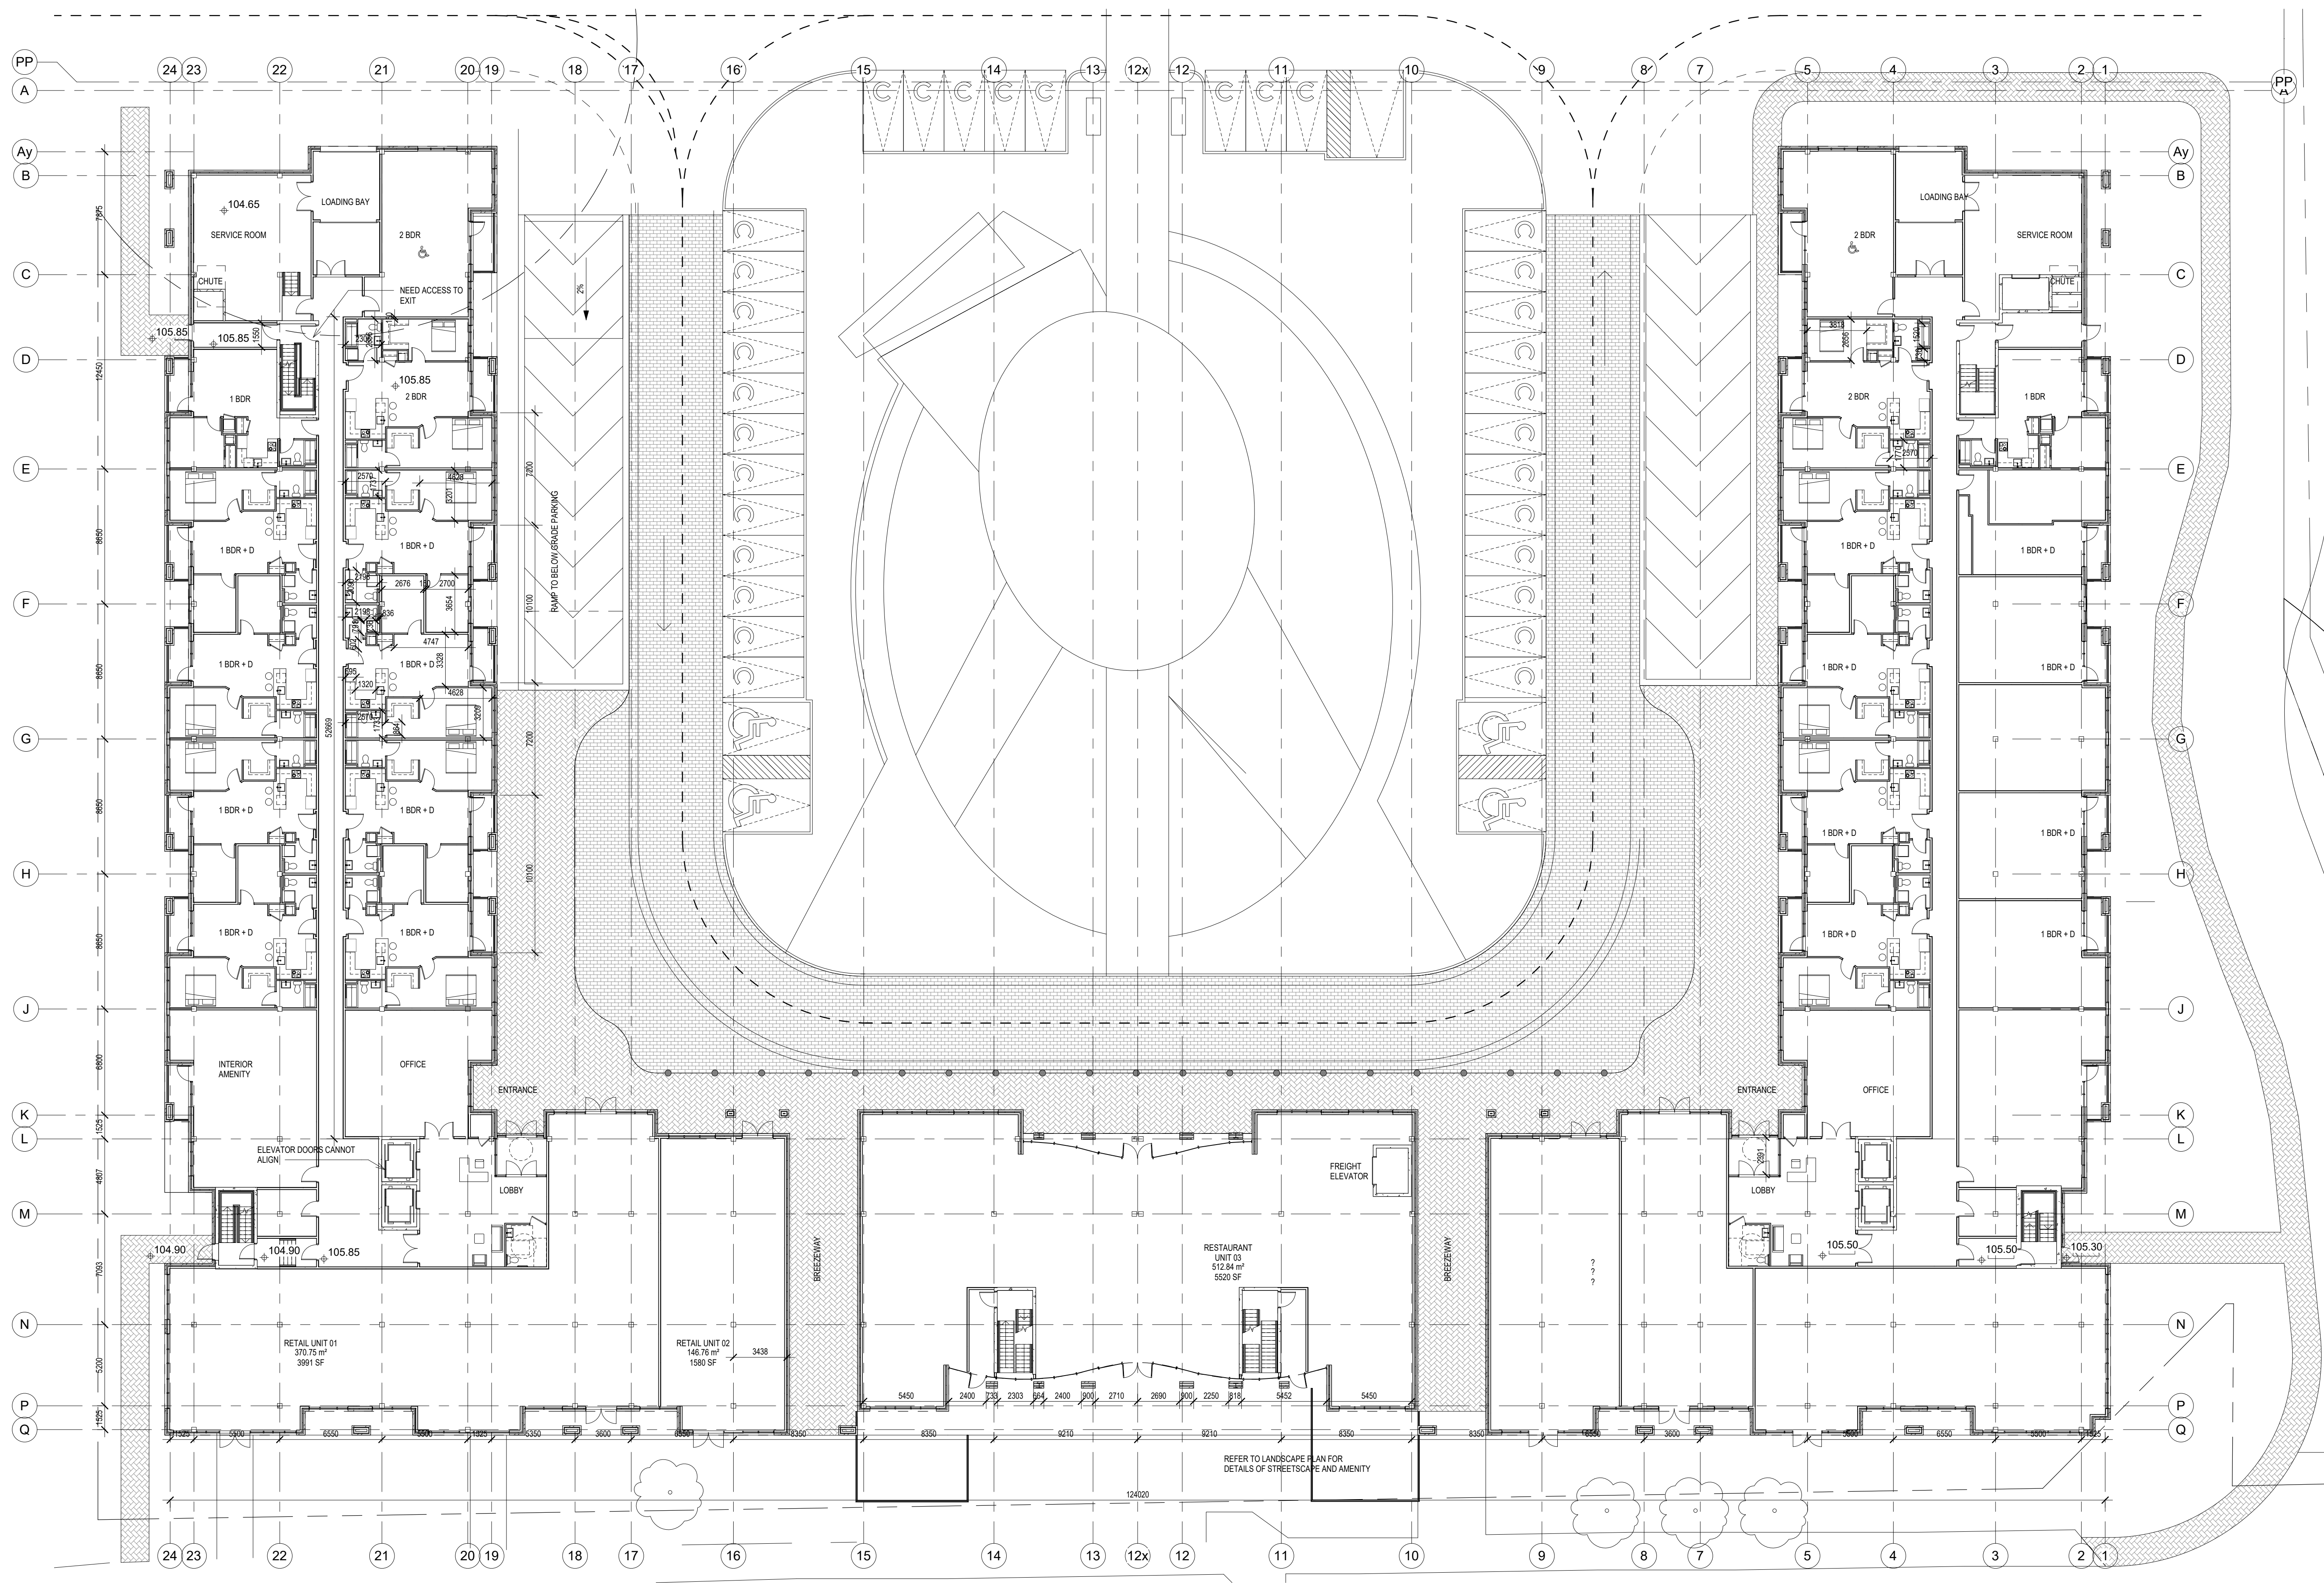

1 PHASE 2 - 1ST FLOOR PLAN  
1 : 200

PHASE 2 - GROUND FLOOR PLAN	STUDIO	1 BD	1 BD+D	2 BD	2 BD+D	TOTAL
	0	2	18	2	0	22

PROJECT NORTH

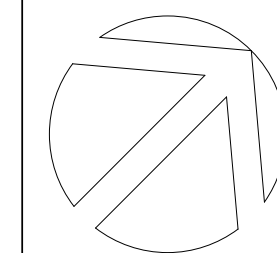

MAY NOT BE USED FOR CONSTRUCTION UNTIL SIGNED BY THE ARCHITECT

**chmielarchitects**  
200 - 109 Bank Street  
Ottawa, ON K1P 5N5  
t (613) 234-3585  
f (613) 234-6224

WELLINGS OF STITTSVILLE

5731 HAZELDEAN ROAD

PROJECT NO. 19-1764 DRAWN MA  
SCALE 1 : 200 CHECKED RAC  
DRAWING TITLE

PHASE 2/3 - GROUND FLOOR PLAN

DRAWING NO.


A-101

NOTE: THIS DRAWING IS THE PROPERTY OF THE ARCHITECT AND MAY NOT BE REPRODUCED OR USED WITHOUT THE EXPRESSED CONSENT OF THE ARCHITECT. THE CONTRACTOR SHALL CHECK AND VERIFY ALL DIMENSIONS AND REPORT ANY OMISSIONS OR DISCREPANCIES TO THE ARCHITECT BEFORE PROCEEDING WITH THE WORK.

DO NOT SCALE THE DRAWINGS


RELEASE / REVISION RECORD

No.	Description	Date
1	Issued for Coordination	20-01-06
2	Issued for Site Plan Coordination	20-05-19

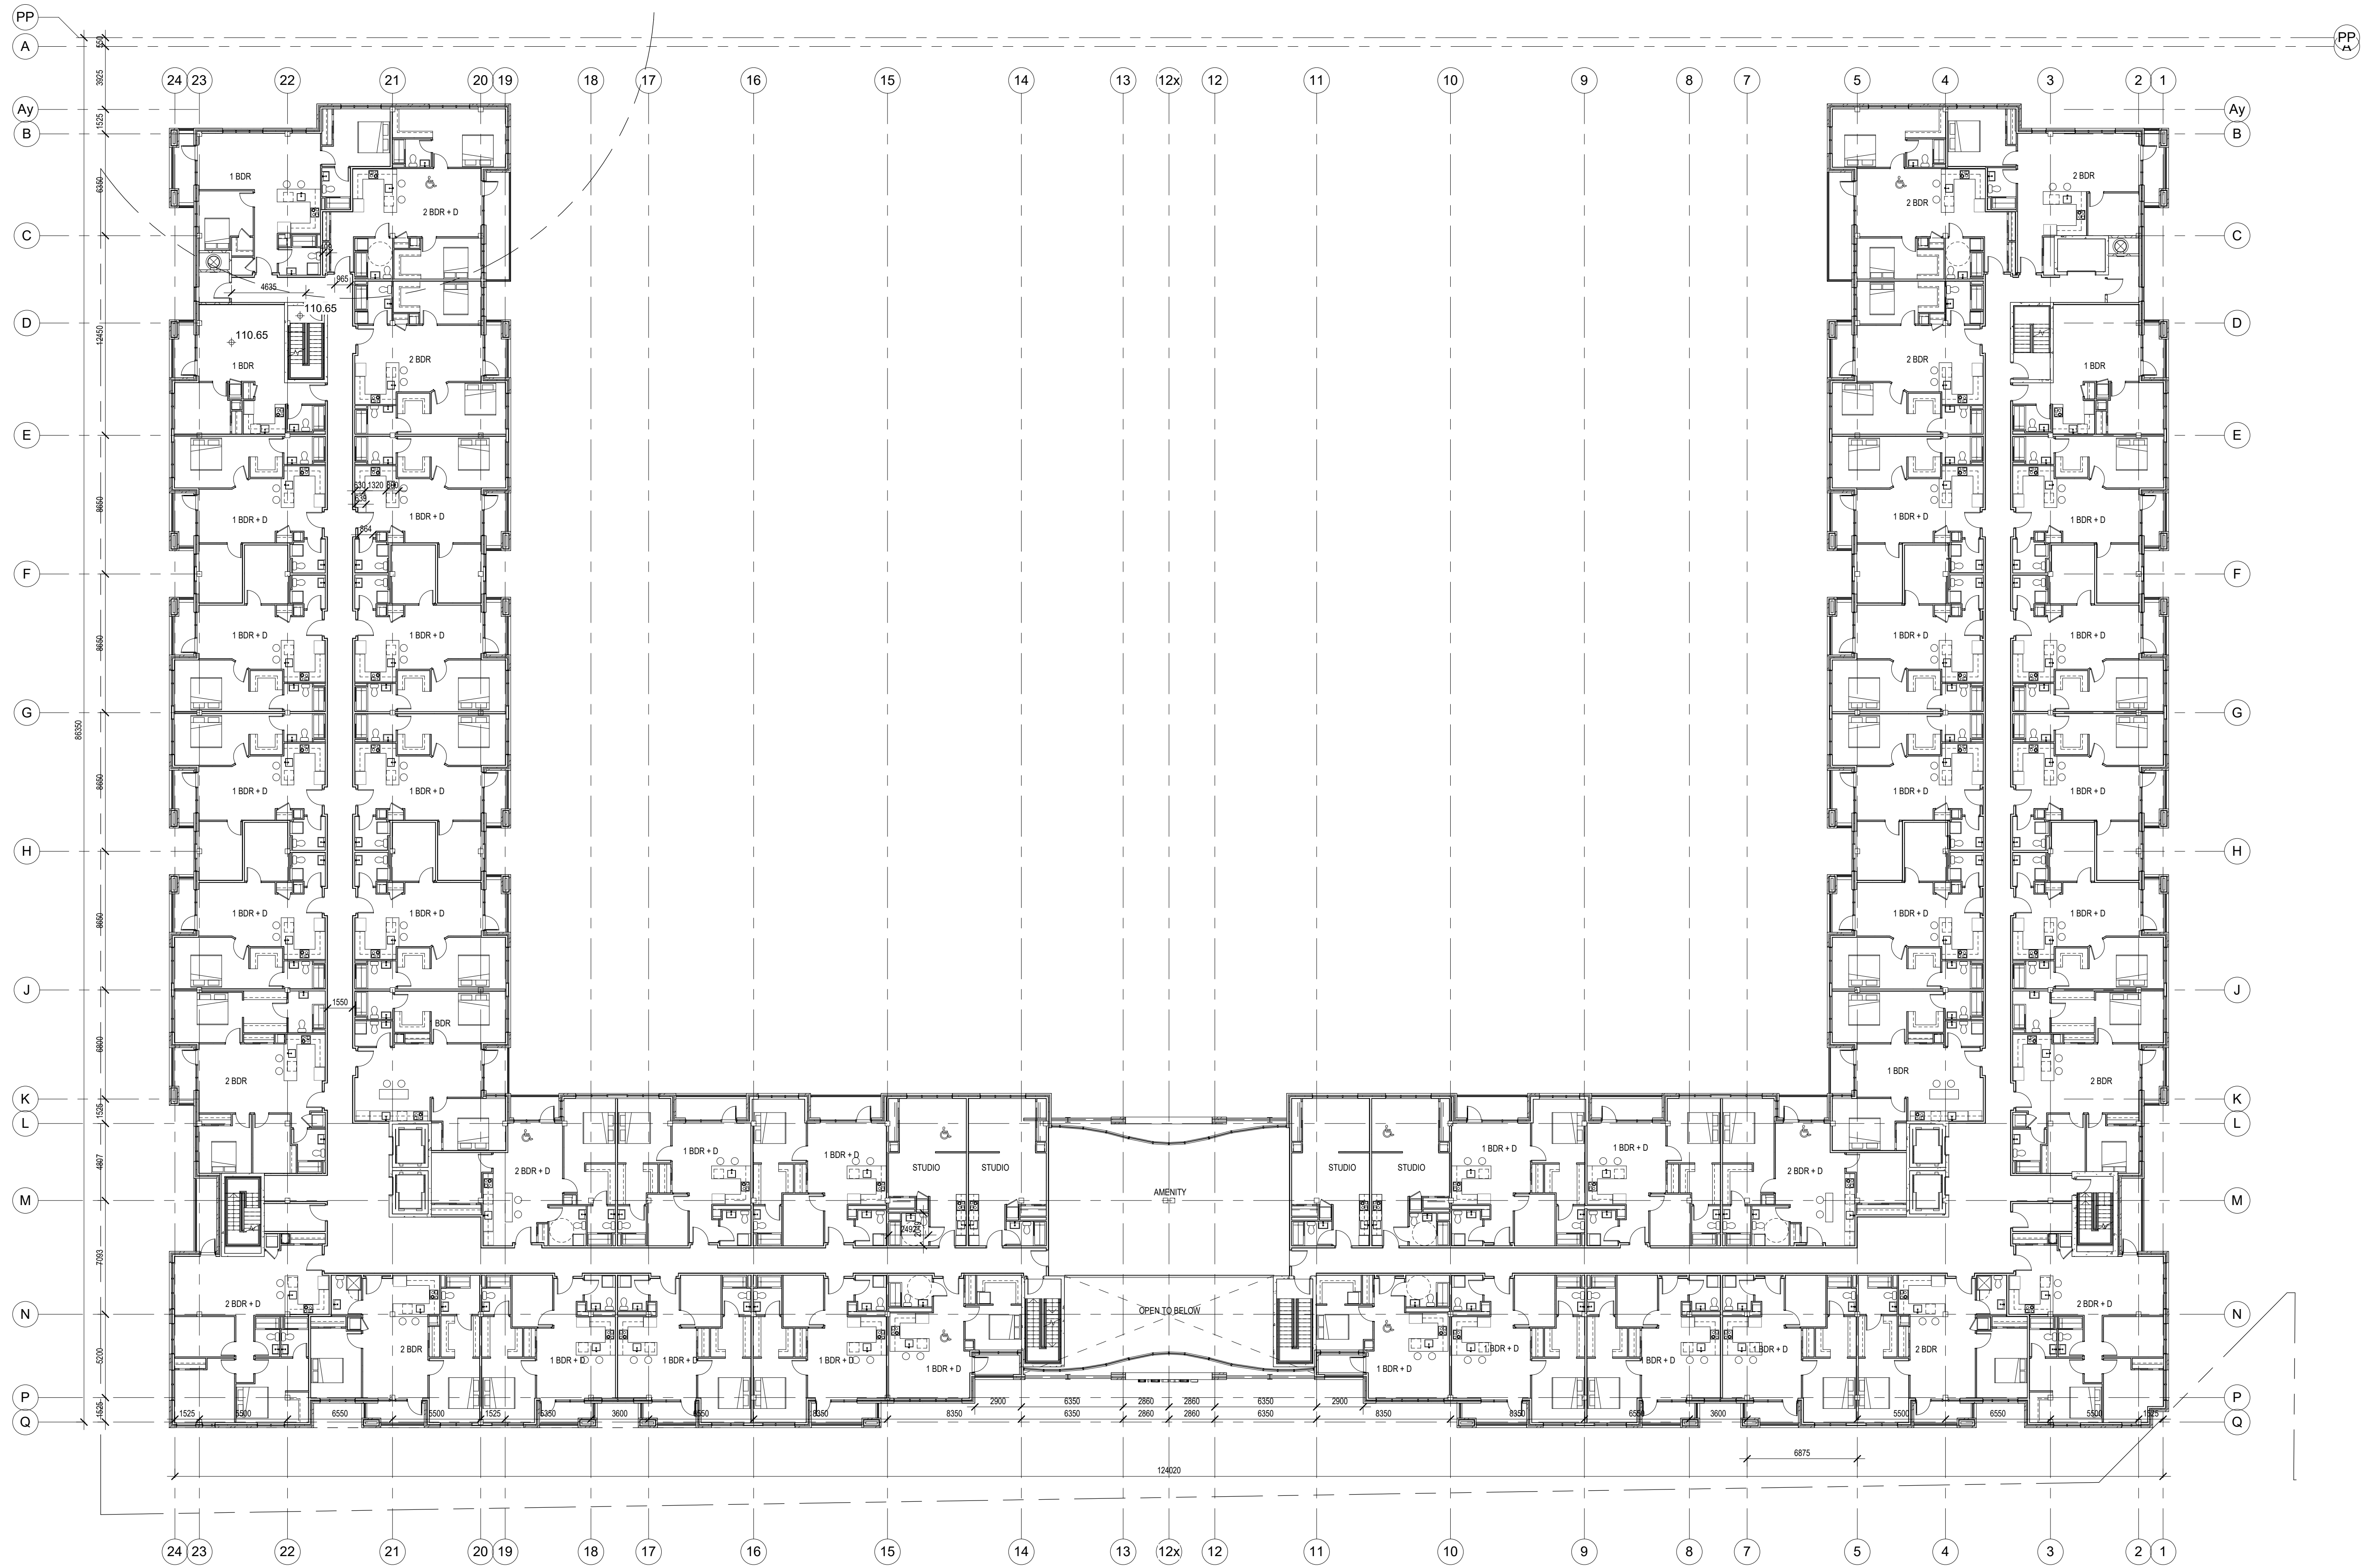

PHASE 2 - SECOND FLOOR PLAN	STUDIO	1 BD	1 BD+D	2 BD	2 BD+D	TOTAL
	4	4	30	6	6	50

PROJECT NORTH

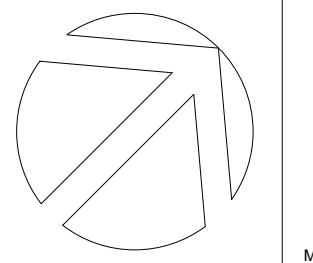

MAY NOT BE USED FOR CONSTRUCTION UNTIL SIGNED BY THE ARCHITECT

**chmielarchitects**

200 - 109 Bank Street  
Ottawa, ON K1P 5N5  
t (613) 234-3585  
f (613) 234-6224

WELLINGS OF STITTSVILLE

5731 HAZELDEAN ROAD

PROJECT NO. 19-1764 DRAWN MA

SCALE 1 : 200 CHECKED RAC

DRAWING TITLE

PHASE 2/3 - SECOND FLOOR PLAN

DRAWING NO.


A-102

NOTE: THIS DRAWING IS THE PROPERTY OF THE ARCHITECT AND MAY NOT BE REPRODUCED OR USED WITHOUT THE EXPRESSED CONSENT OF THE ARCHITECT. THE CONTRACTOR SHALL CHECK AND VERIFY ALL DIMENSIONS AND REPORT ANY OMISSIONS OR DISCREPANCIES TO THE ARCHITECT BEFORE PROCEEDING WITH THE WORK.

DO NOT SCALE THE DRAWINGS


RELEASE / REVISION RECORD

No.	Description	Date
1	Issued for Coordination	20-01-06
2	Issued for Site Plan Coordination	20-05-19

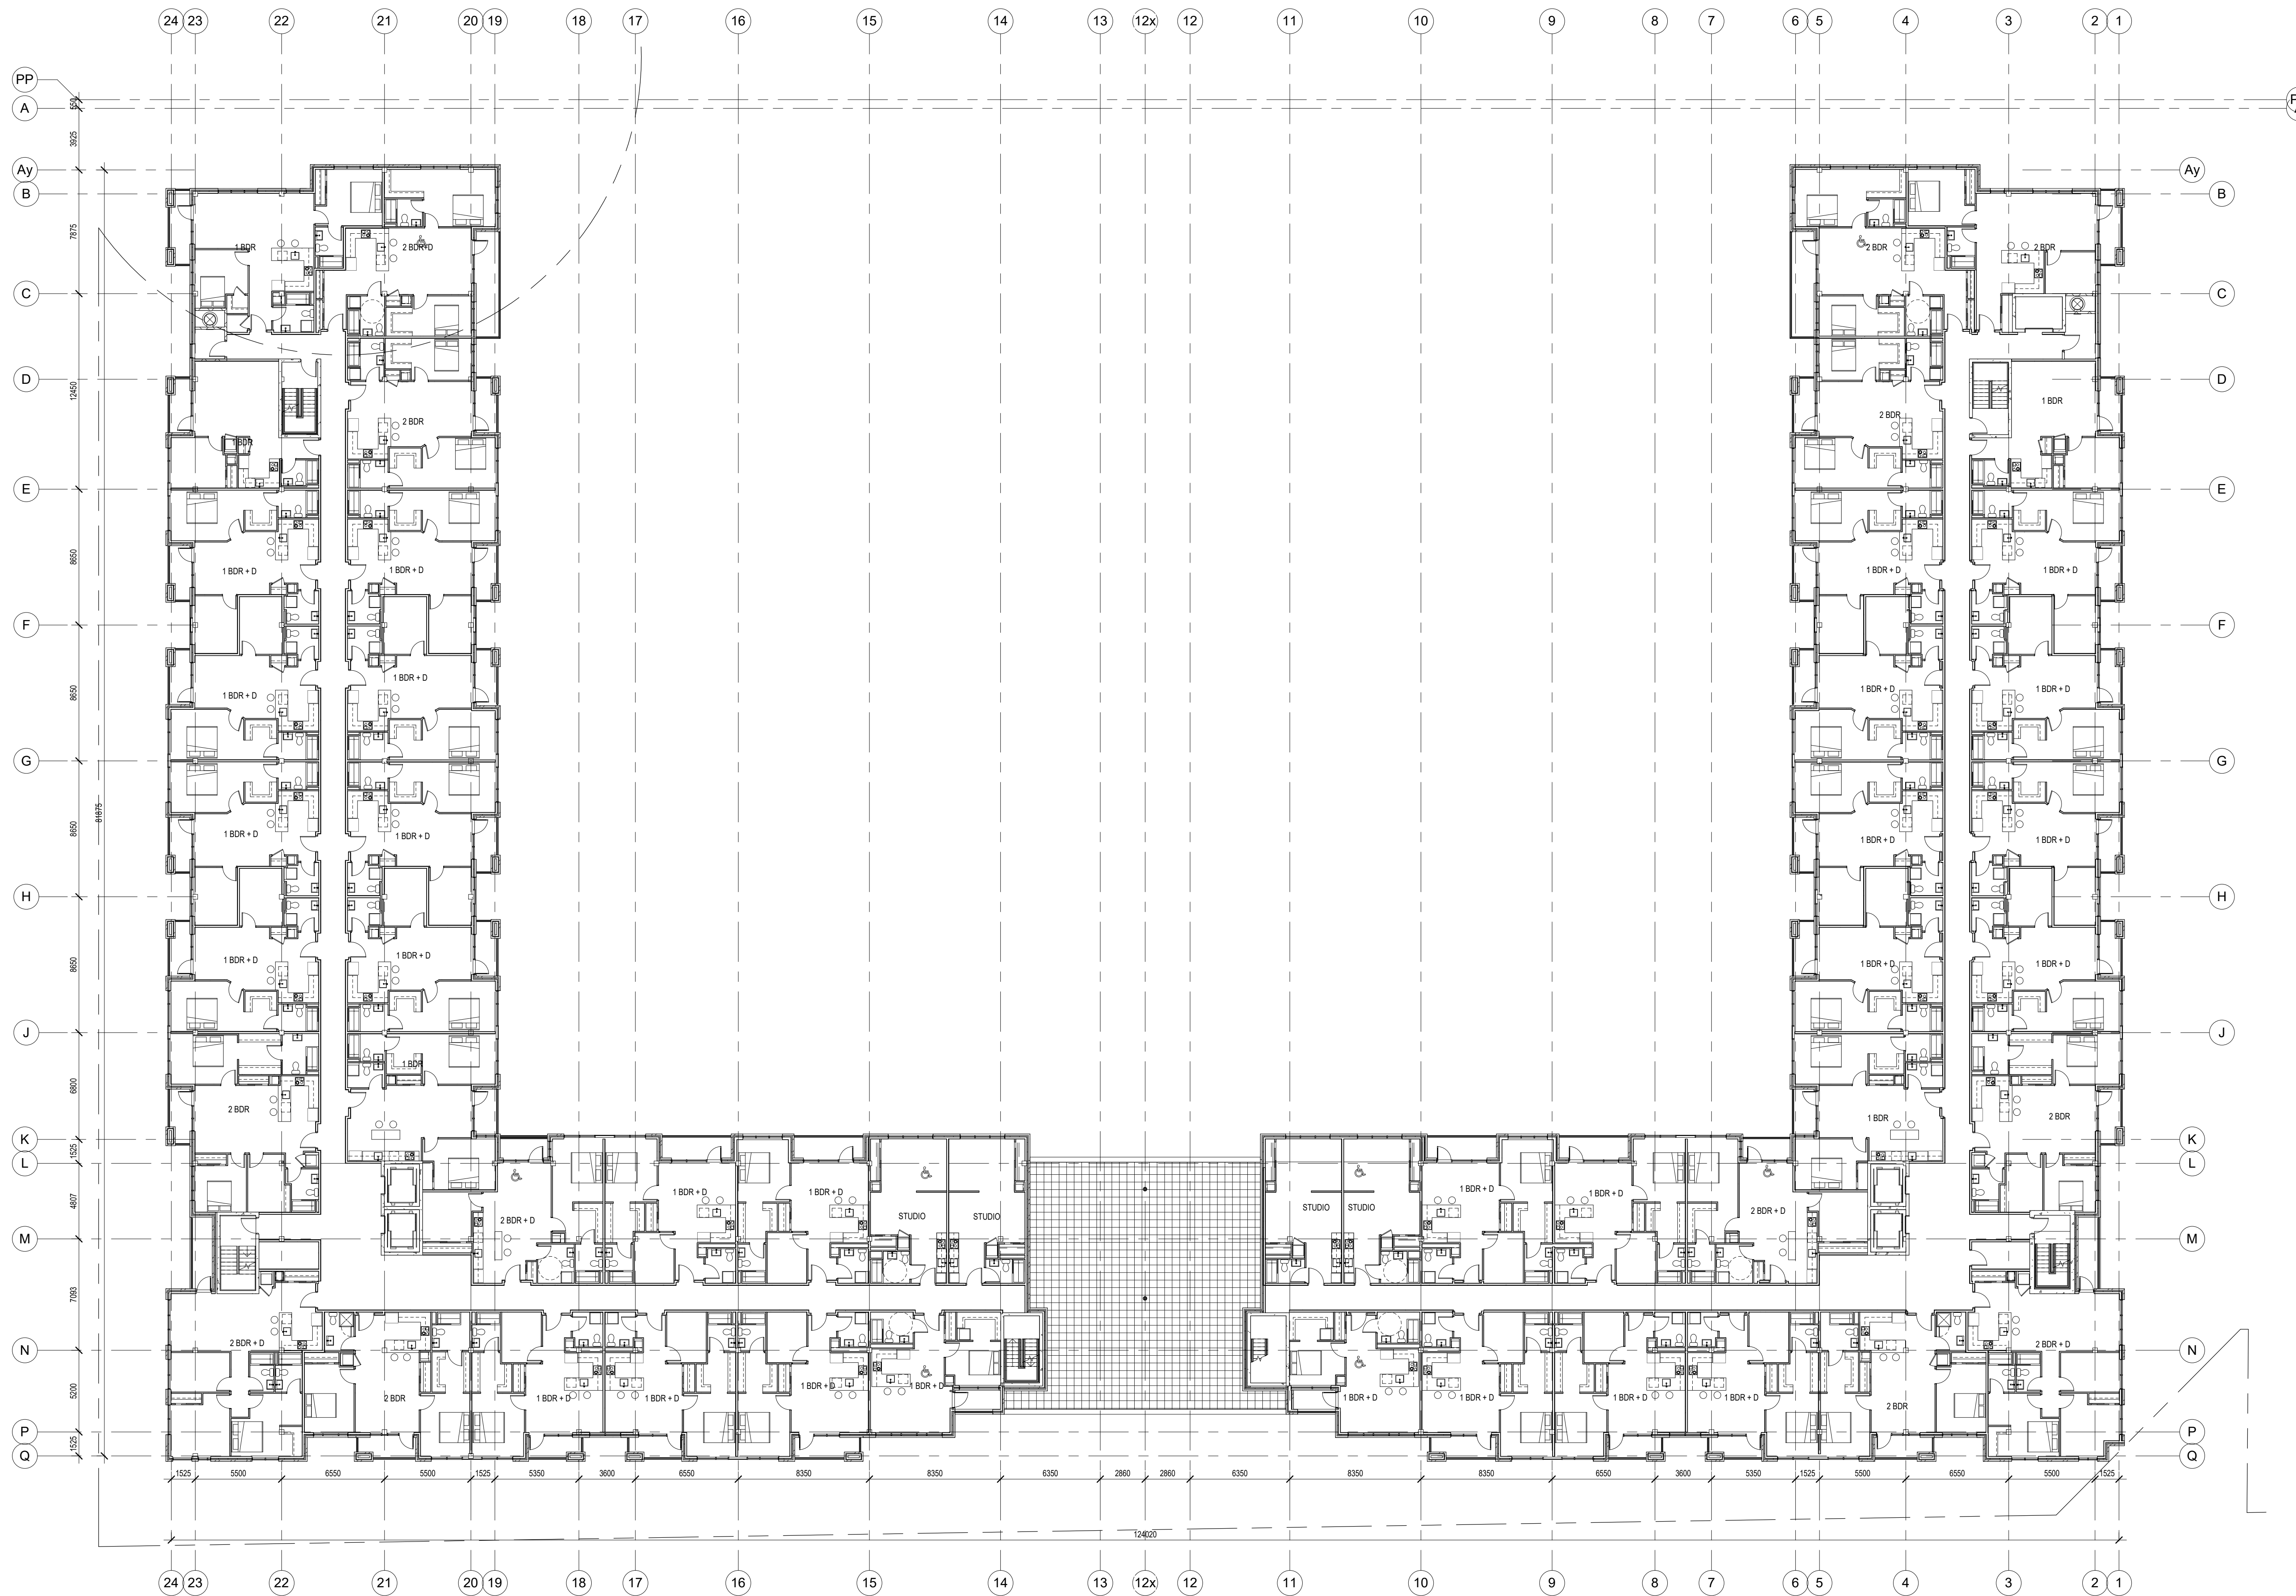

PHASE 2 - THIRD FLOOR PLAN	STUDIO	1 BR	1 BR + D	2 BR	2 BR + D	TOTAL
	8	4	30	6	6	54

PROJECT NORTH

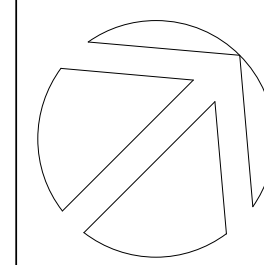

MAY NOT BE USED FOR CONSTRUCTION UNTIL SIGNED BY THE ARCHITECT

**chmiel**architects

200 - 109 Bank Street  
Ottawa, ON K1P 5N5  
t (613) 234-3585  
f (613) 234-6224

WELLINGS OF STITTSVILLE

5731 HAZELDEAN ROAD

PROJECT NO. 19-1764 DRAWN MA  
SCALE 1 : 200 CHECKED RAC

DRAWING TITLE  
PHASE 2/3 - THIRD FLOOR PLAN

DRAWING NO.


A-103

NOTE: THIS DRAWING IS THE PROPERTY OF THE ARCHITECT AND MAY NOT BE REPRODUCED OR USED WITHOUT THE EXPRESSED CONSENT OF THE ARCHITECT. THE CONTRACTOR SHALL CHECK AND VERIFY ALL DIMENSIONS AND REPORT ANY OMISSIONS OR DISCREPANCIES TO THE ARCHITECT BEFORE PROCEEDING WITH THE WORK.


DO NOT SCALE THE DRAWINGS

RELEASE / REVISION RECORD

No.	Description	Date
1	Issued for Coordination	20-01-06
2	Issued for Site Plan Coordination	20-05-19

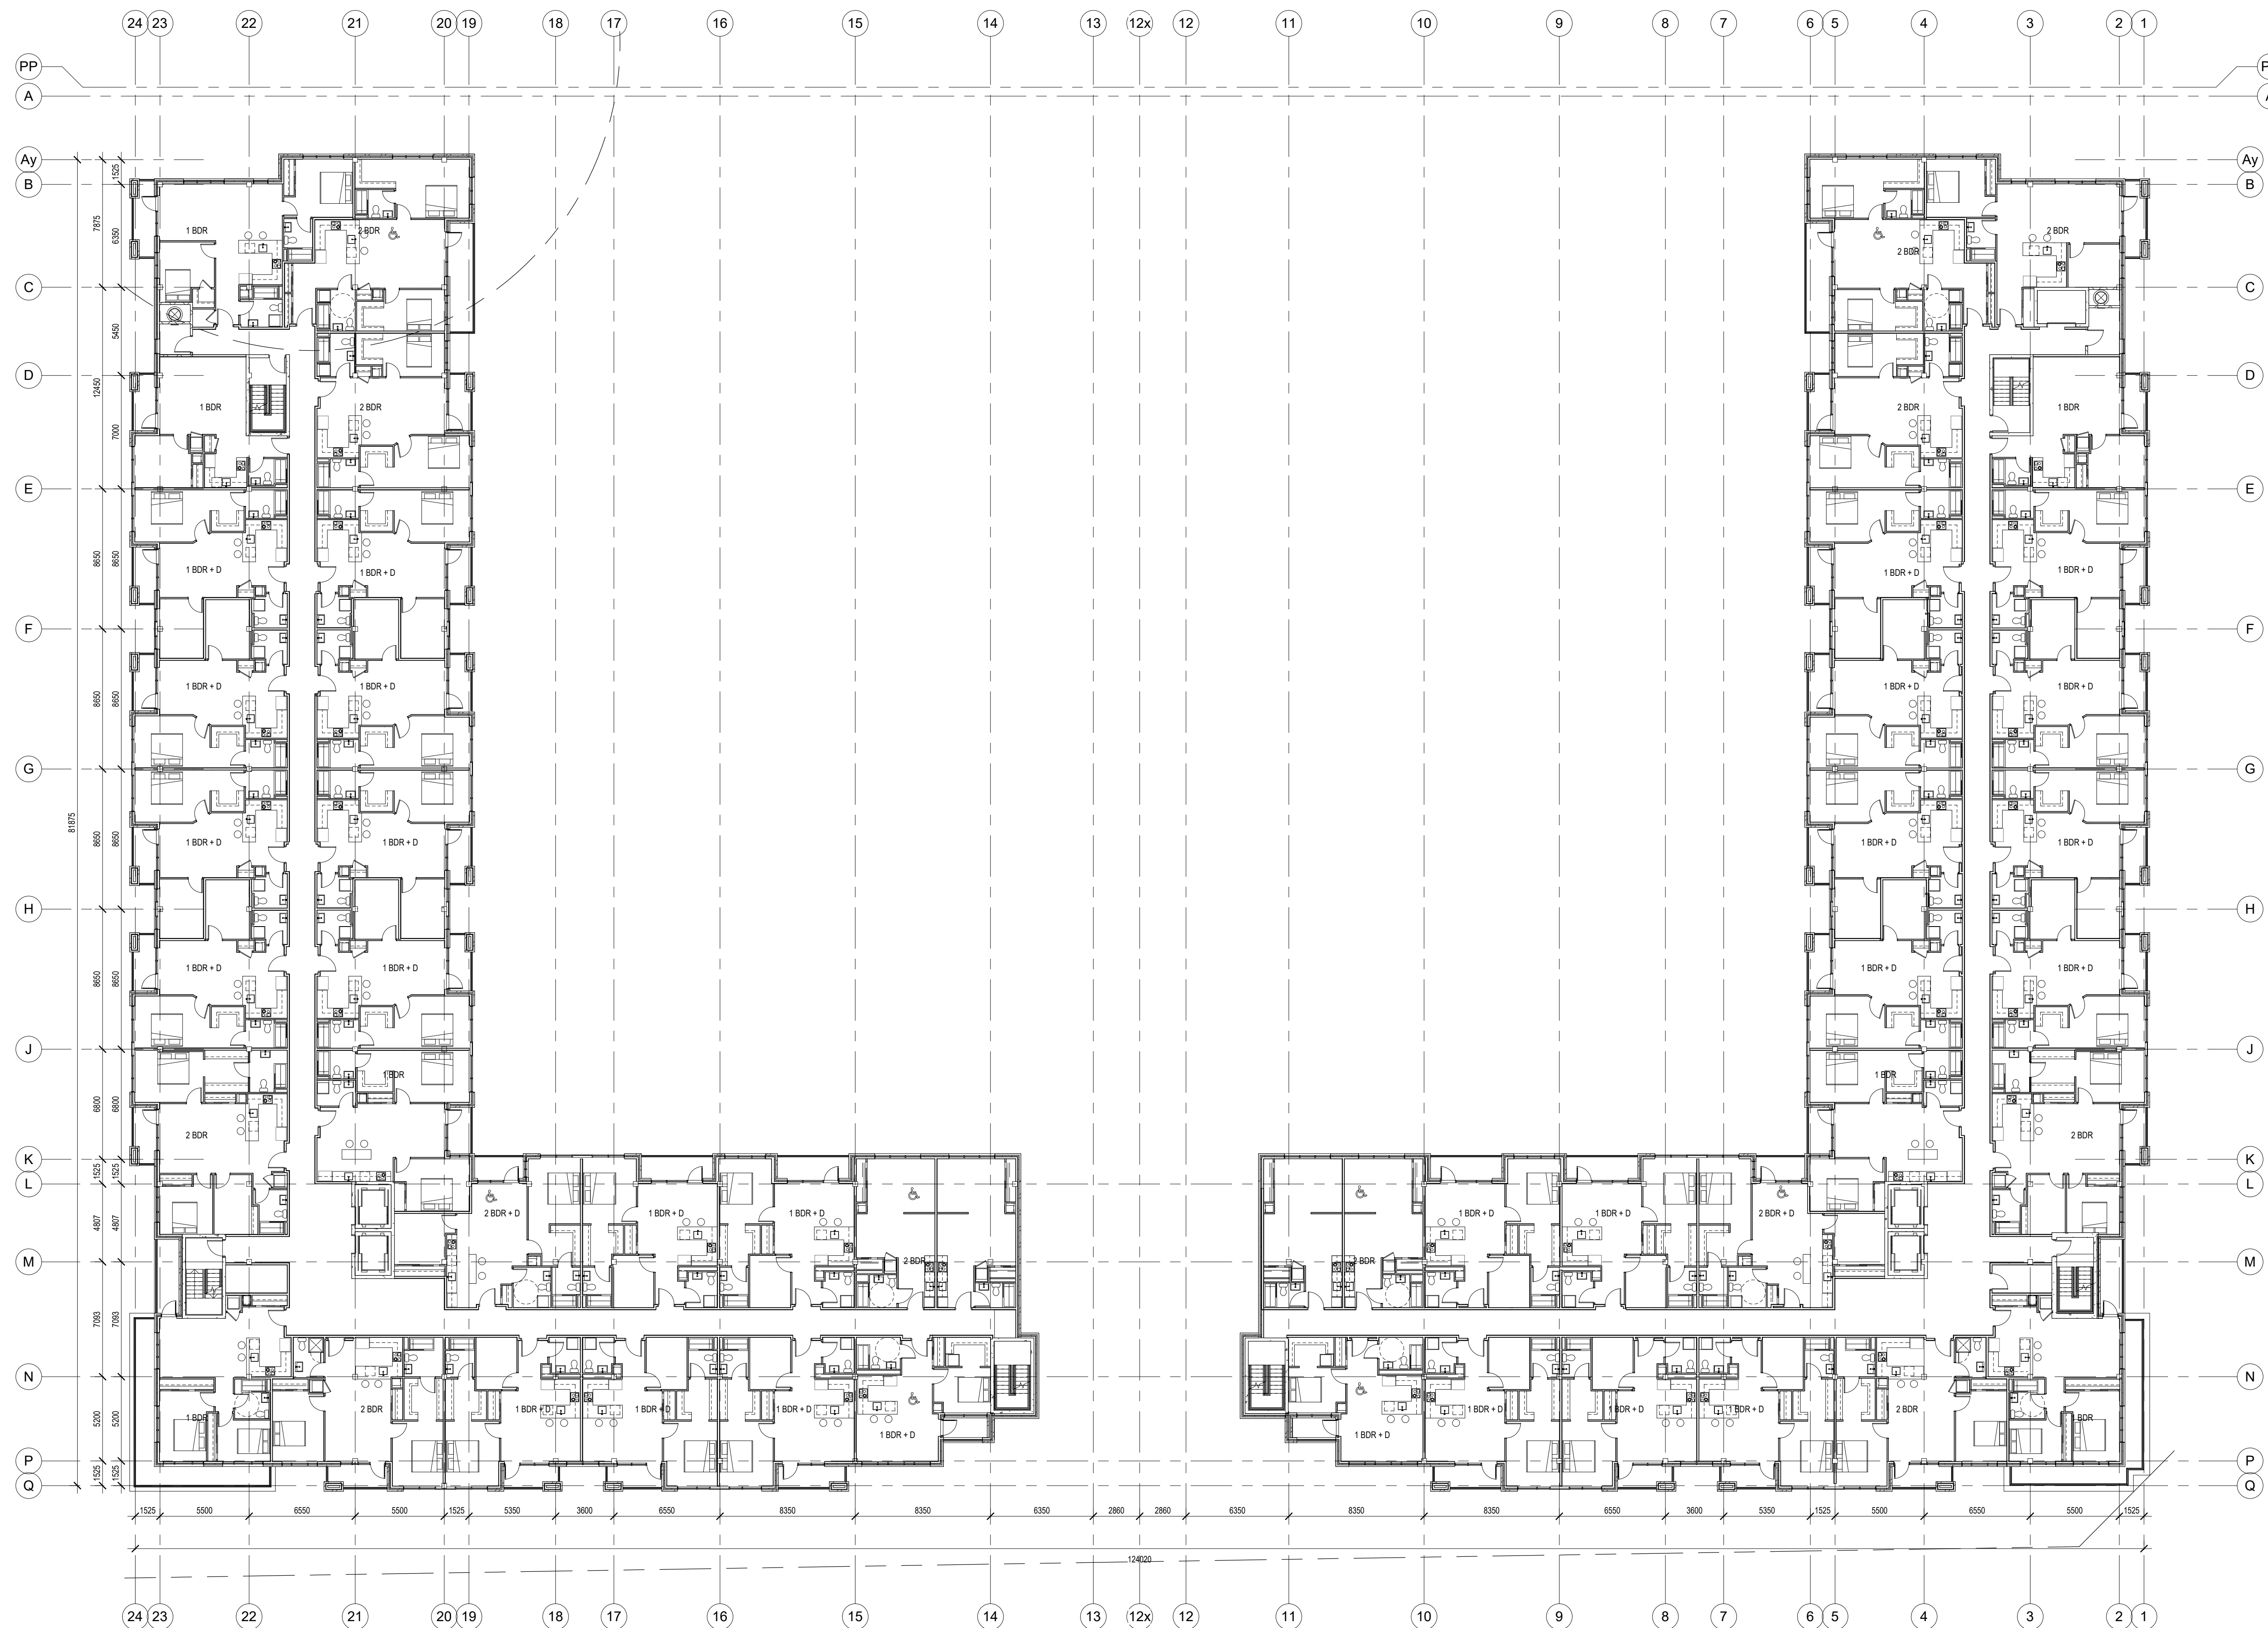

PHASE 2 - FOURTH FLOOR PLAN	STUDIO	1 BD	1 BD+D	2 BD	2 BD+D	TOTAL
	2	2	30	10	2	46

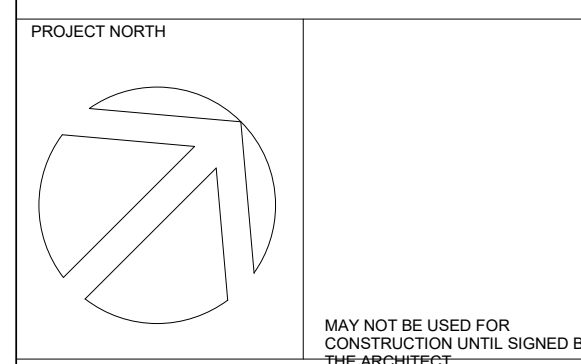

**chmielarchitects**  
 200 - 109 Bank Street  
 Ottawa, ON K1P 5N5  
 t (613) 234-3585  
 f (613) 234-6224

WELLINGS OF STITTSVILLE

5731 HAZELDEAN ROAD  
 PROJECT NO. 19-1764 DRAWN MA  
 SCALE 1 : 200 CHECKED RAC  
 DRAWING TITLE

PHASE 2/3 - FOURTH FLOOR PLAN


DRAWING NO.

NOTE: THIS DRAWING IS THE PROPERTY OF THE ARCHITECT AND MAY NOT BE REPRODUCED OR USED WITHOUT THE EXPRESSED CONSENT OF THE ARCHITECT. THE CONTRACTOR SHALL CHECK AND VERIFY ALL DIMENSIONS AND REPORT ANY OMISSIONS OR DISCREPANCIES TO THE ARCHITECT BEFORE PROCEEDING WITH THE WORK.


DO NOT SCALE THE DRAWINGS

RELEASE / REVISION RECORD

No.	Description	Date
1	Issued for Coordination	20-01-06
2	Issued for Site Plan Coordination	20-05-19

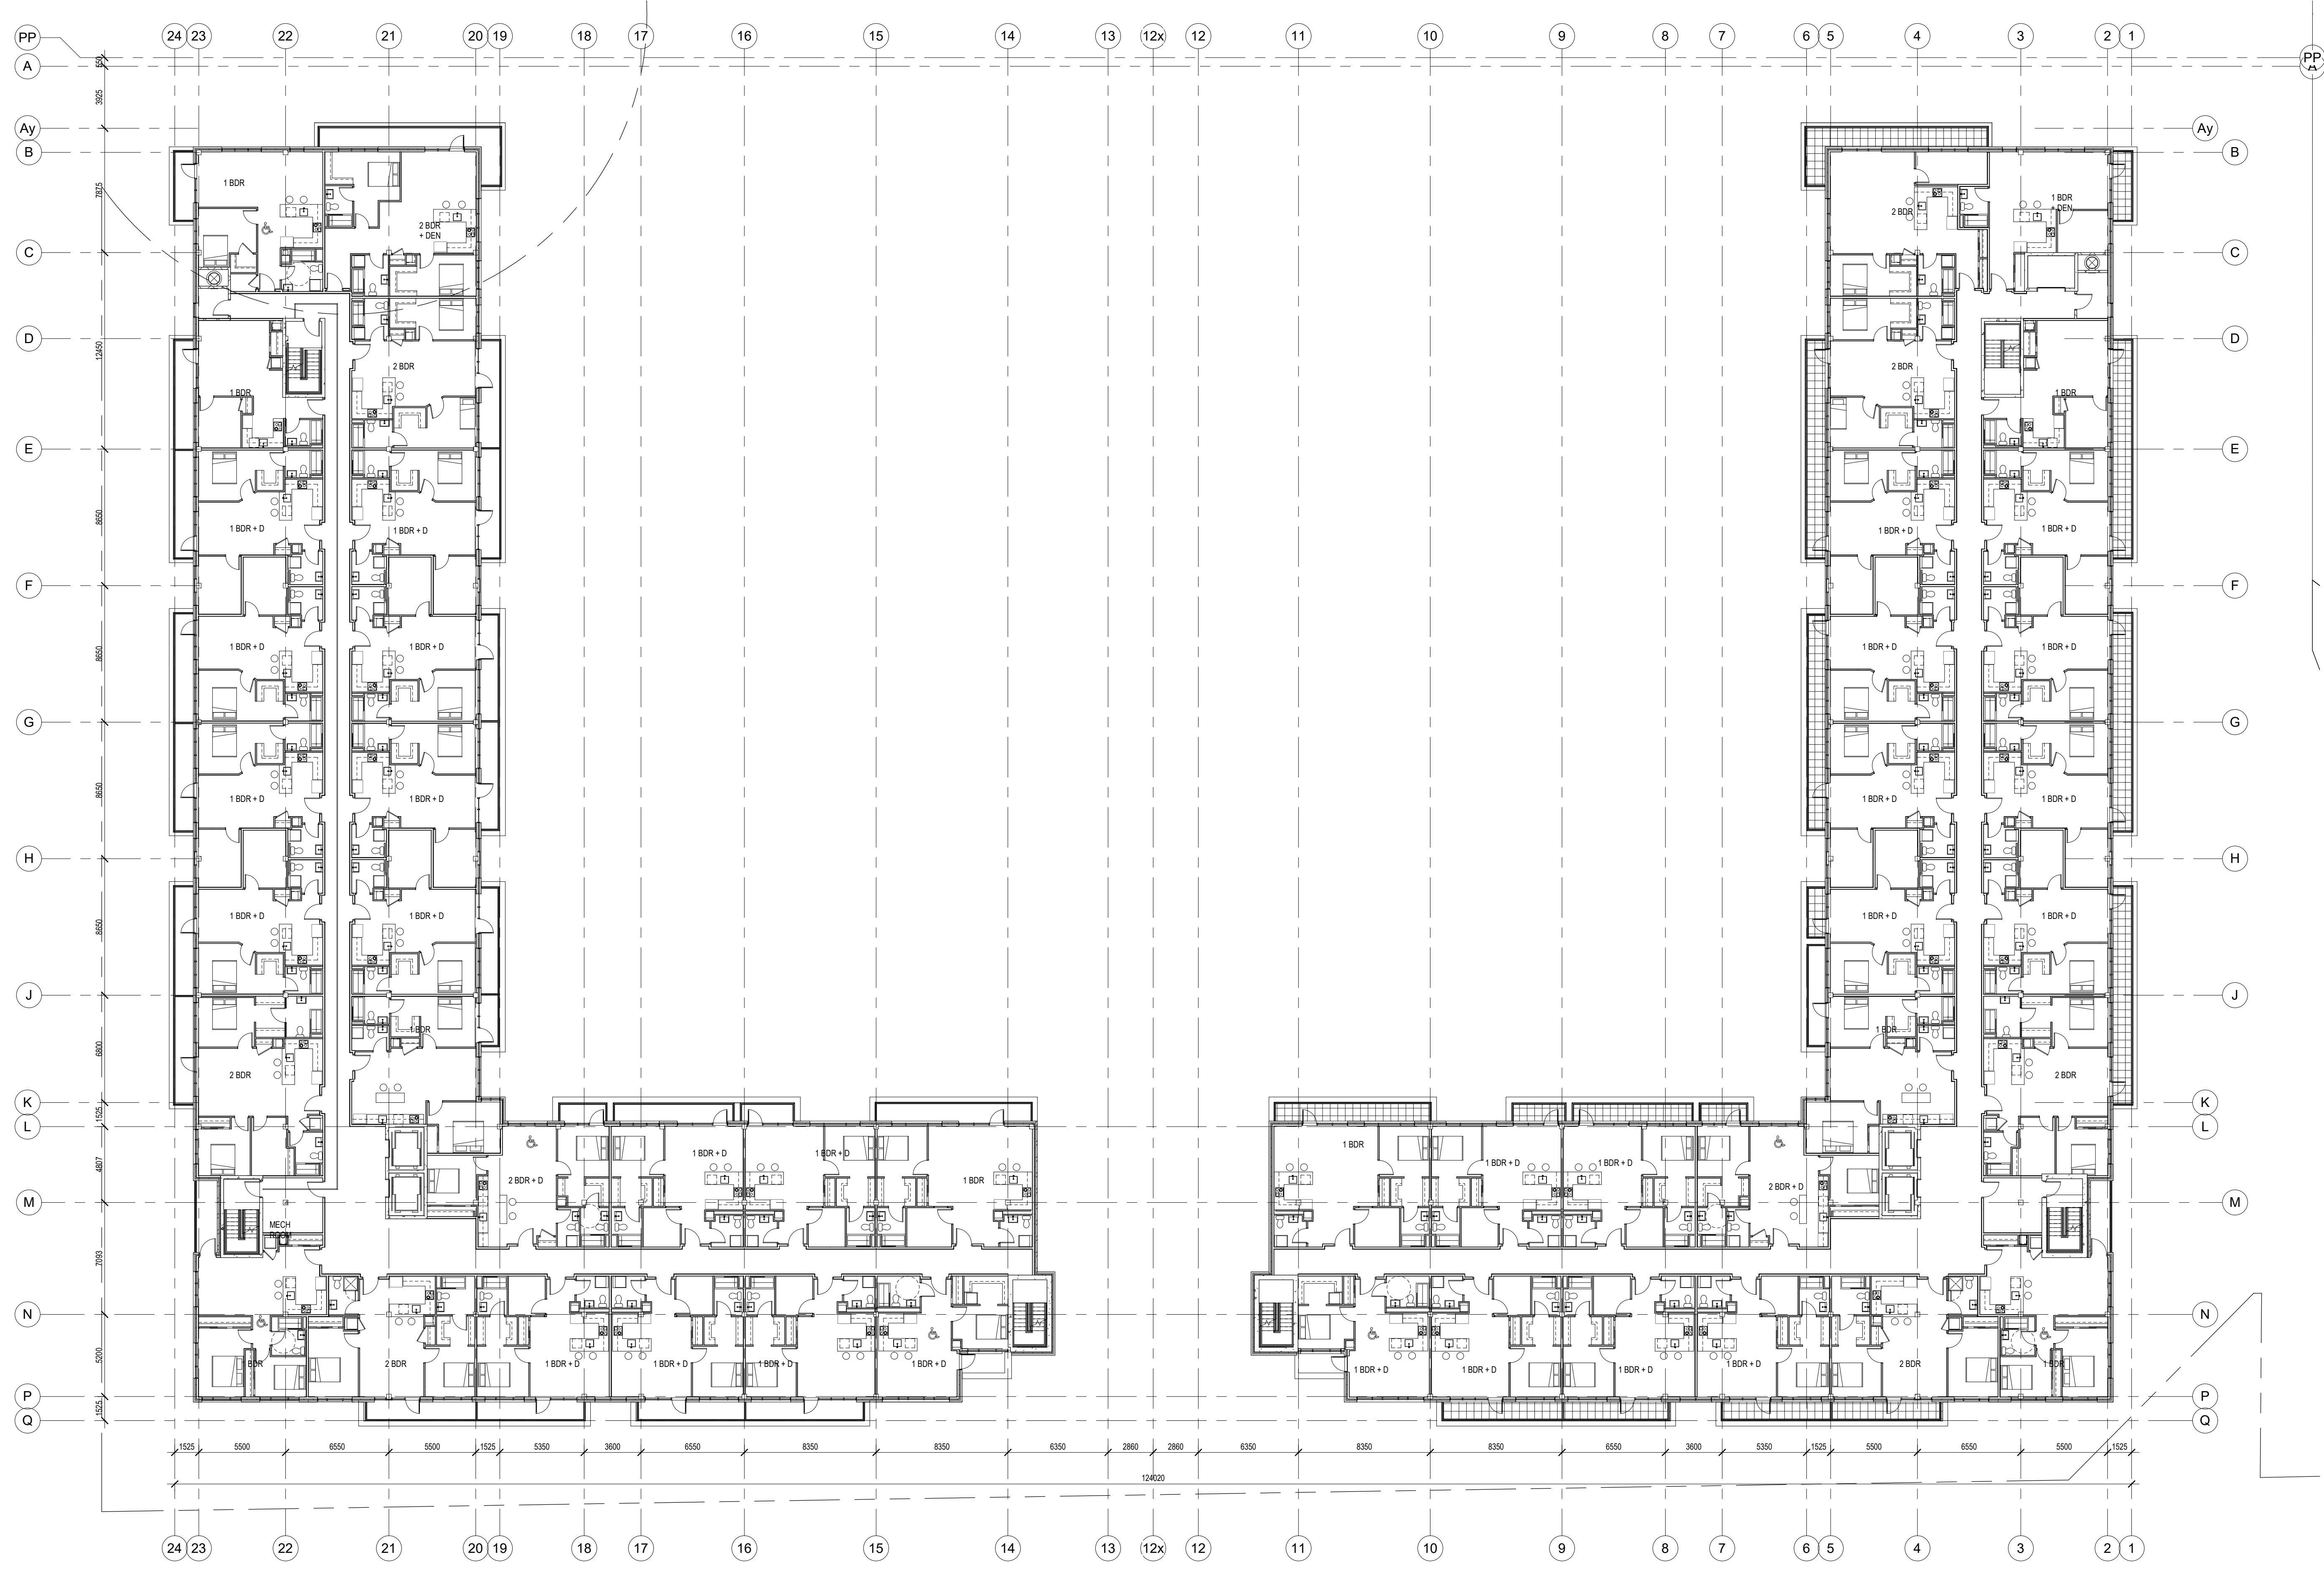

PHASE 2 - FIFTH FLOOR PLAN	STUDIO	1 BD	1 BD+D	2 BD	2 BD+D	TOTAL
	0	8	30	6	4	48

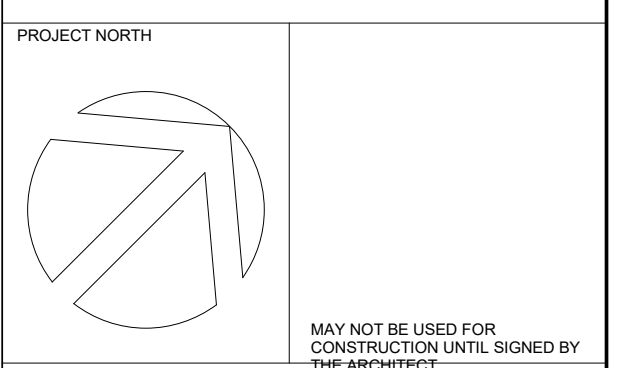

MAY NOT BE USED FOR CONSTRUCTION UNTIL SIGNED BY THE ARCHITECT

**chmielarchitects**  
 200 - 109 Bank Street  
 Ottawa, ON K1P 5N5  
 t (613) 234-3585  
 f (613) 234-6224

WELLINGS OF STITTSVILLE

5731 HAZELDEAN ROAD  
 PROJECT NO. 19-1764 DRAWN MA  
 SCALE 1:200 CHECKED RAC  
 DRAWING TITLE

PHASE 2/3 - FIFTH FLOOR PLAN

DRAWING NO.


A-105

NOTE: THIS DRAWING IS THE PROPERTY OF THE ARCHITECT AND MAY NOT BE REPRODUCED OR USED WITHOUT THE EXPRESSED CONSENT OF THE ARCHITECT. THE CONTRACTOR SHALL CHECK AND VERIFY ALL DIMENSIONS AND REPORT ANY OMISSIONS OR DISCREPANCIES TO THE ARCHITECT BEFORE PROCEEDING WITH THE WORK.

DO NOT SCALE THE DRAWINGS

RELEASE / REVISION RECORD

No.	Description	Date
1	Issued for Site Plan Coordination	20-05-19

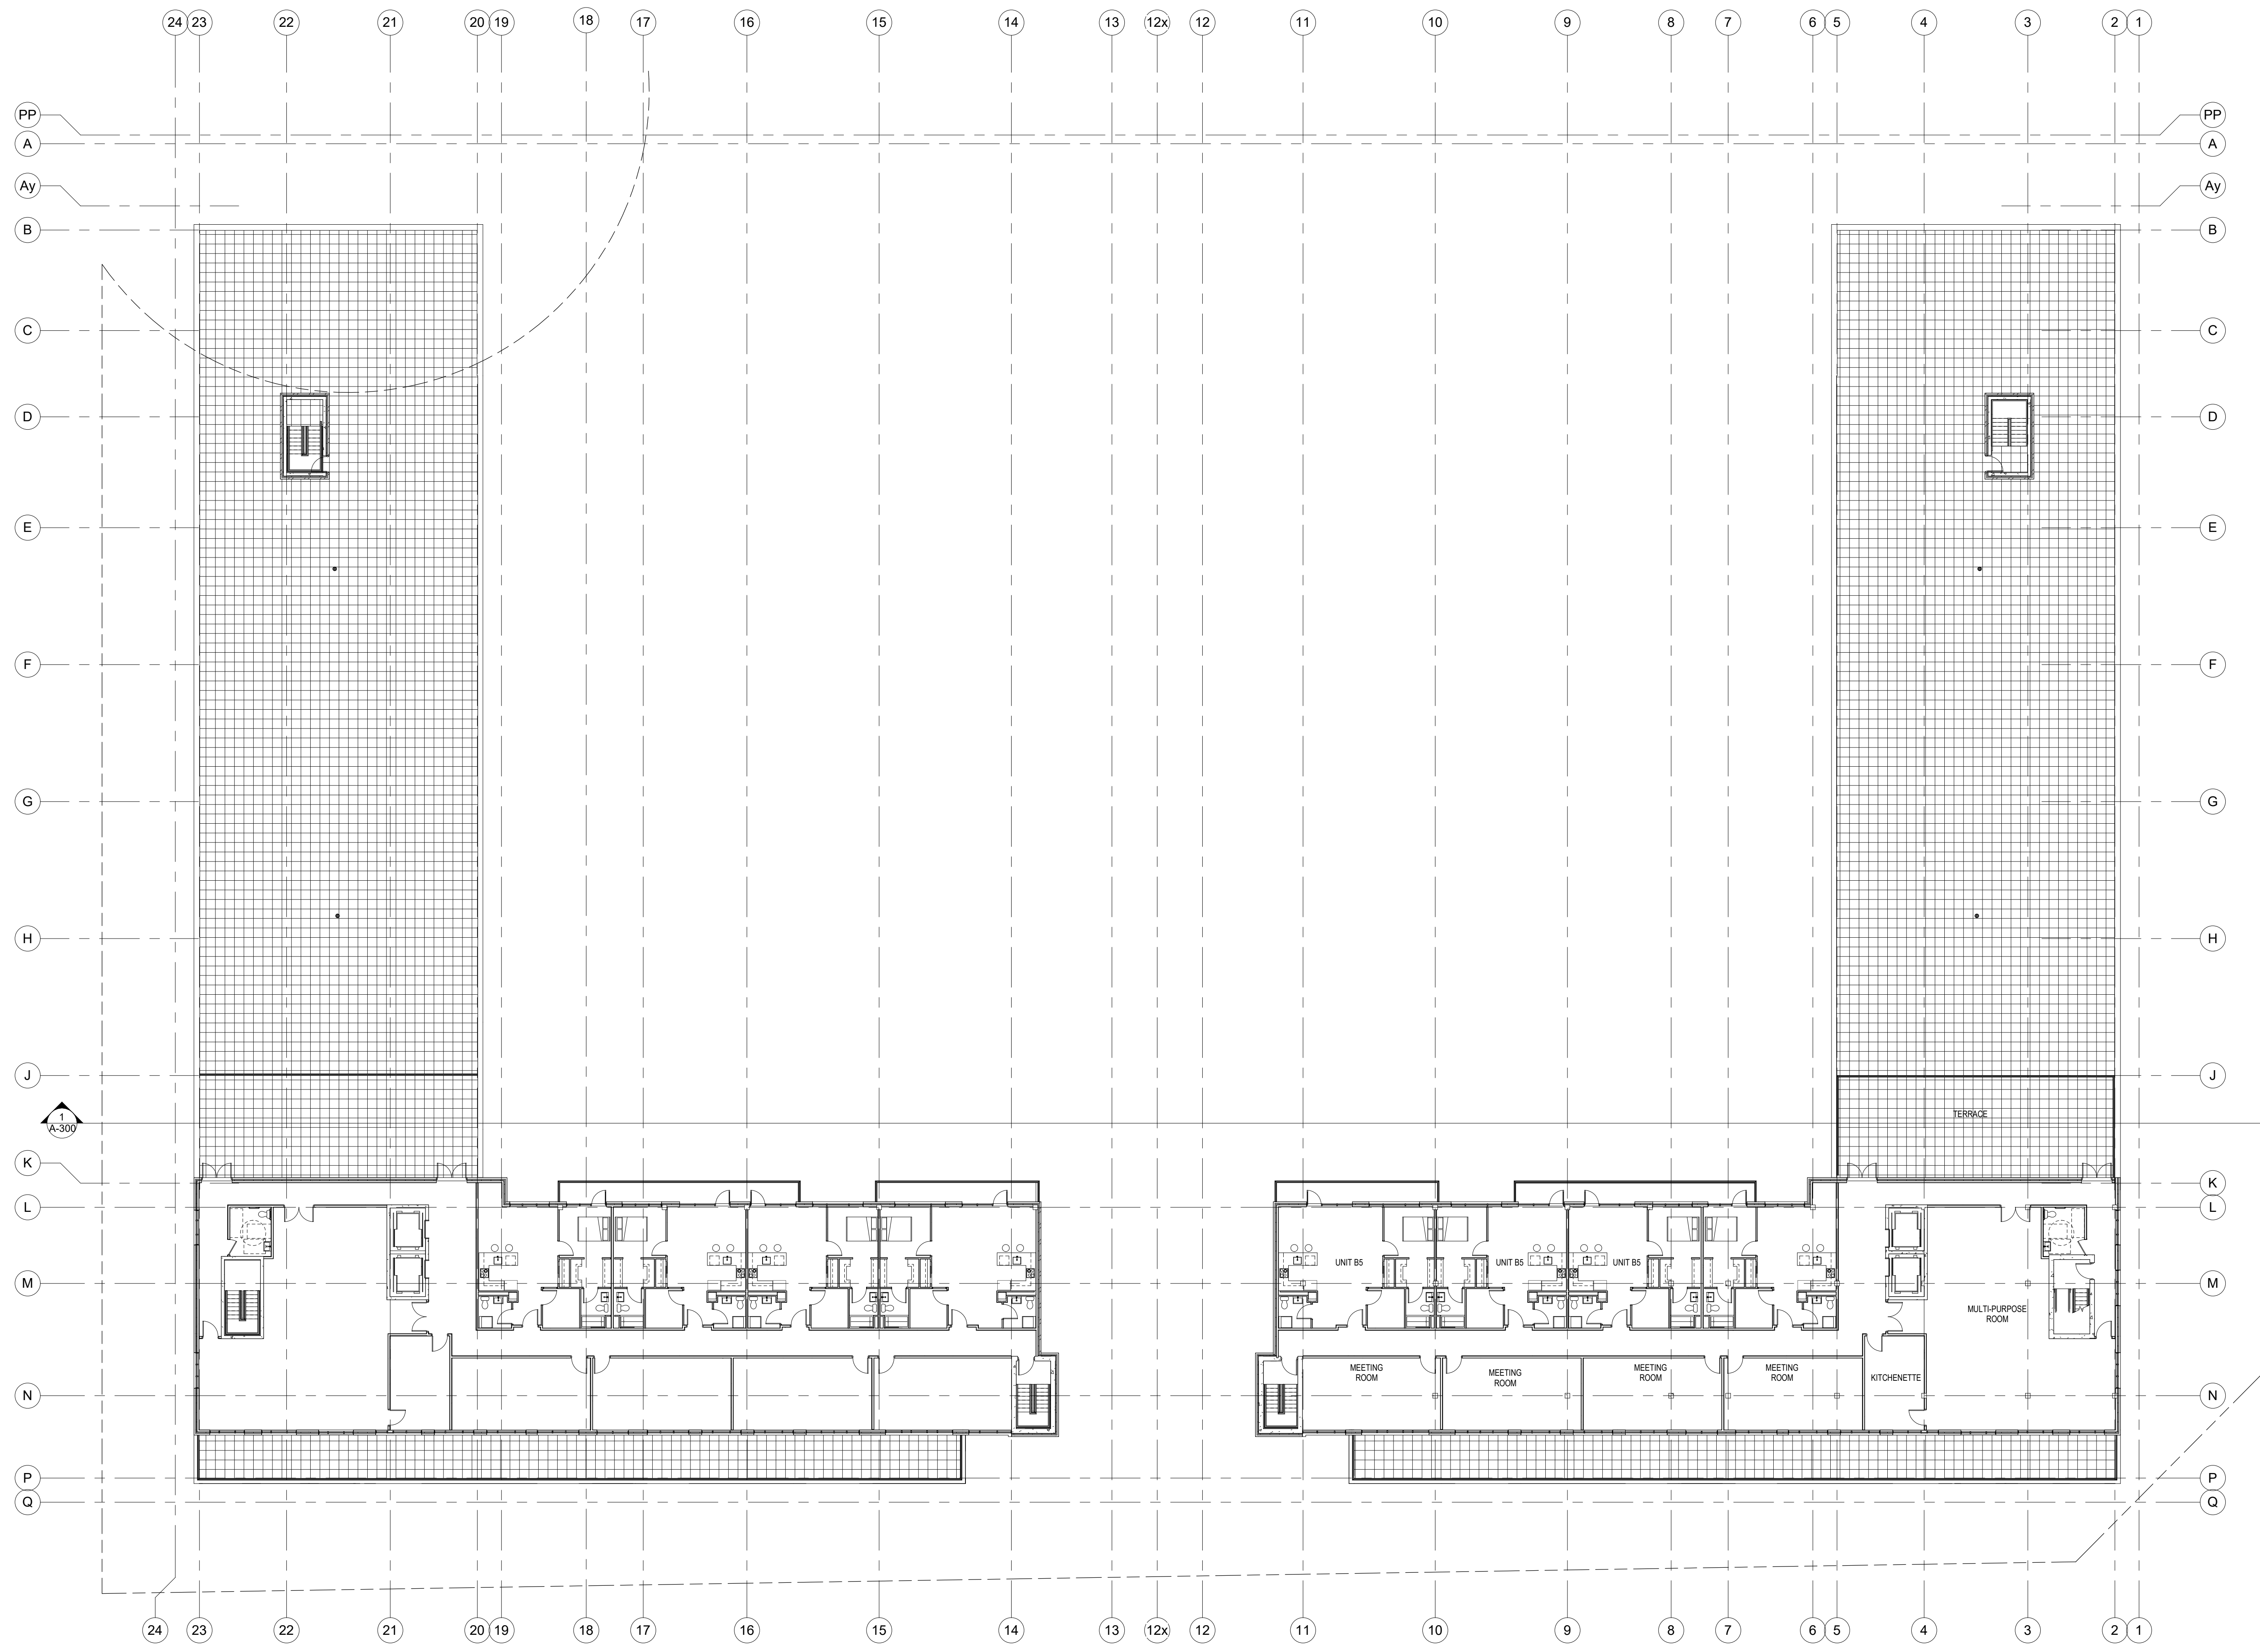

1 PHASE 2 - 6TH FLOOR PLAN  
1 : 200

PROJECT NORTH

MAY NOT BE USED FOR CONSTRUCTION UNTIL SIGNED BY THE ARCHITECT

**chmiel**architects  
200 - 109 Bank Street  
Ottawa, ON K1P 5N5  
t (613) 234-3585  
f (613) 234-6224

WELLINGS OF STITTSVILLE

5731 HAZELDEAN ROAD

PROJECT NO. 19-1764 DRAWN MA  
SCALE 1 : 200 CHECKED RC

DRAWING TITLE  
PHASE 2/3 - SIXTH FLOOR PLAN


DRAWING NO. A-106

NOTE: THIS DRAWING IS THE PROPERTY OF THE ARCHITECT AND MAY NOT BE REPRODUCED OR USED WITHOUT THE EXPRESSED CONSENT OF THE ARCHITECT. THE CONTRACTOR SHALL CHECK AND VERIFY ALL DIMENSIONS AND REPORT ANY OMISSIONS OR DISCREPANCIES TO THE ARCHITECT BEFORE PROCEEDING WITH THE WORK.

DO NOT SCALE THE DRAWINGS


RELEASE / REVISION RECORD

No.	Description	Date
1	Issued for Coordination	20-01-06
2	Issued for Site Plan Coordination	20-05-19

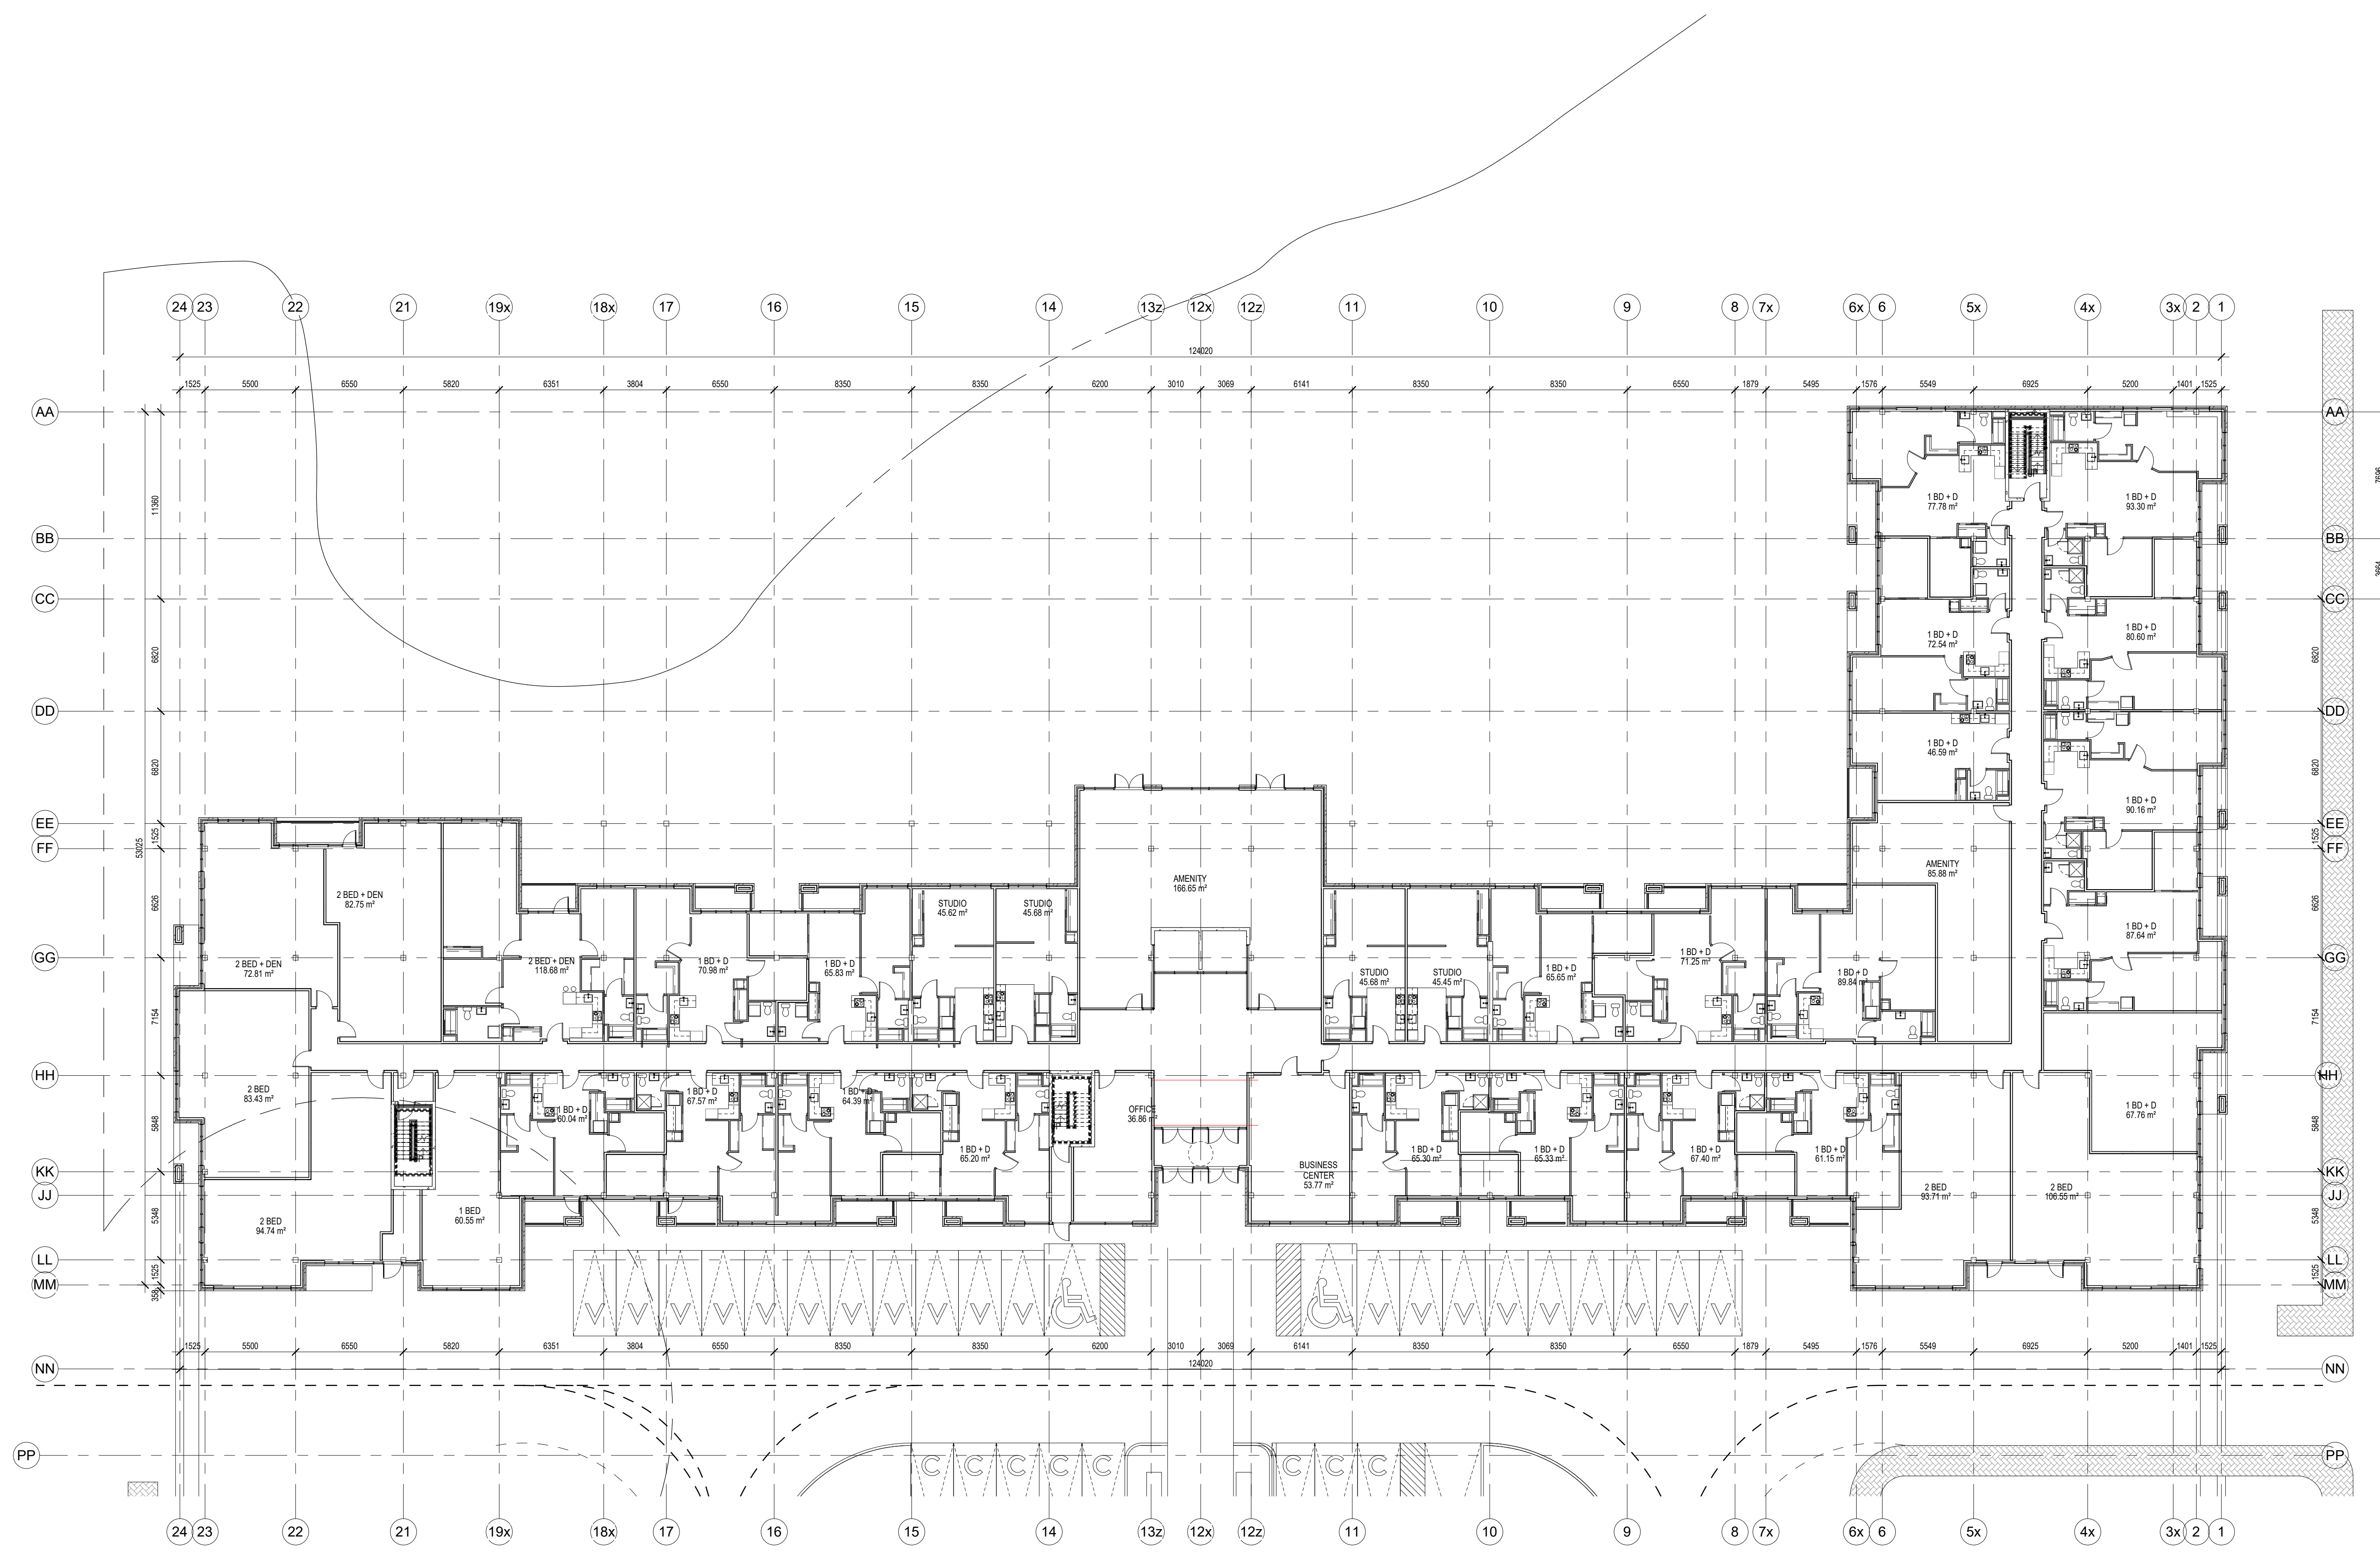

1 PHASE 4 - 1ST FLOOR PLAN  
1: 200

PHASE 3 - GROUND FLOOR PLAN	STUDIO	1BD	1BD+D	2BD	2BD+D	TOTAL
	5	1	21	0	5	32

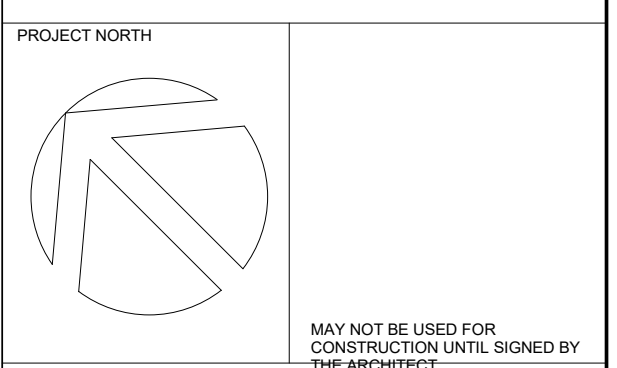

MAY NOT BE USED FOR CONSTRUCTION UNTIL SIGNED BY THE ARCHITECT

**chmielarchitects**  
200 - 109 Bank Street  
Ottawa, ON K1P 5N5  
t (613) 234-3585  
f (613) 234-6224

WELLINGS OF STITTSVILLE

5731 HAZELDEAN ROAD  
PROJECT NO. 19-1764  
DRAWN: MA  
SCALE: 1: 200  
CHECKED: RC

PHASE 4 - GROUND FLOOR PLAN


DRAWING NO. A-151

NOTE: THIS DRAWING IS THE PROPERTY OF THE ARCHITECT AND MAY NOT BE REPRODUCED OR USED WITHOUT THE EXPRESSED CONSENT OF THE ARCHITECT. THE CONTRACTOR SHALL CHECK AND VERIFY ALL DIMENSIONS AND REPORT ANY OMISSIONS OR DISCREPANCIES TO THE ARCHITECT BEFORE PROCEEDING WITH THE WORK.

DO NOT SCALE THE DRAWINGS


RELEASE / REVISION RECORD

No.	Description	Date
1	Issued for Coordination	20-01-06
2	Issued for Site Plan Coordination	20-05-19

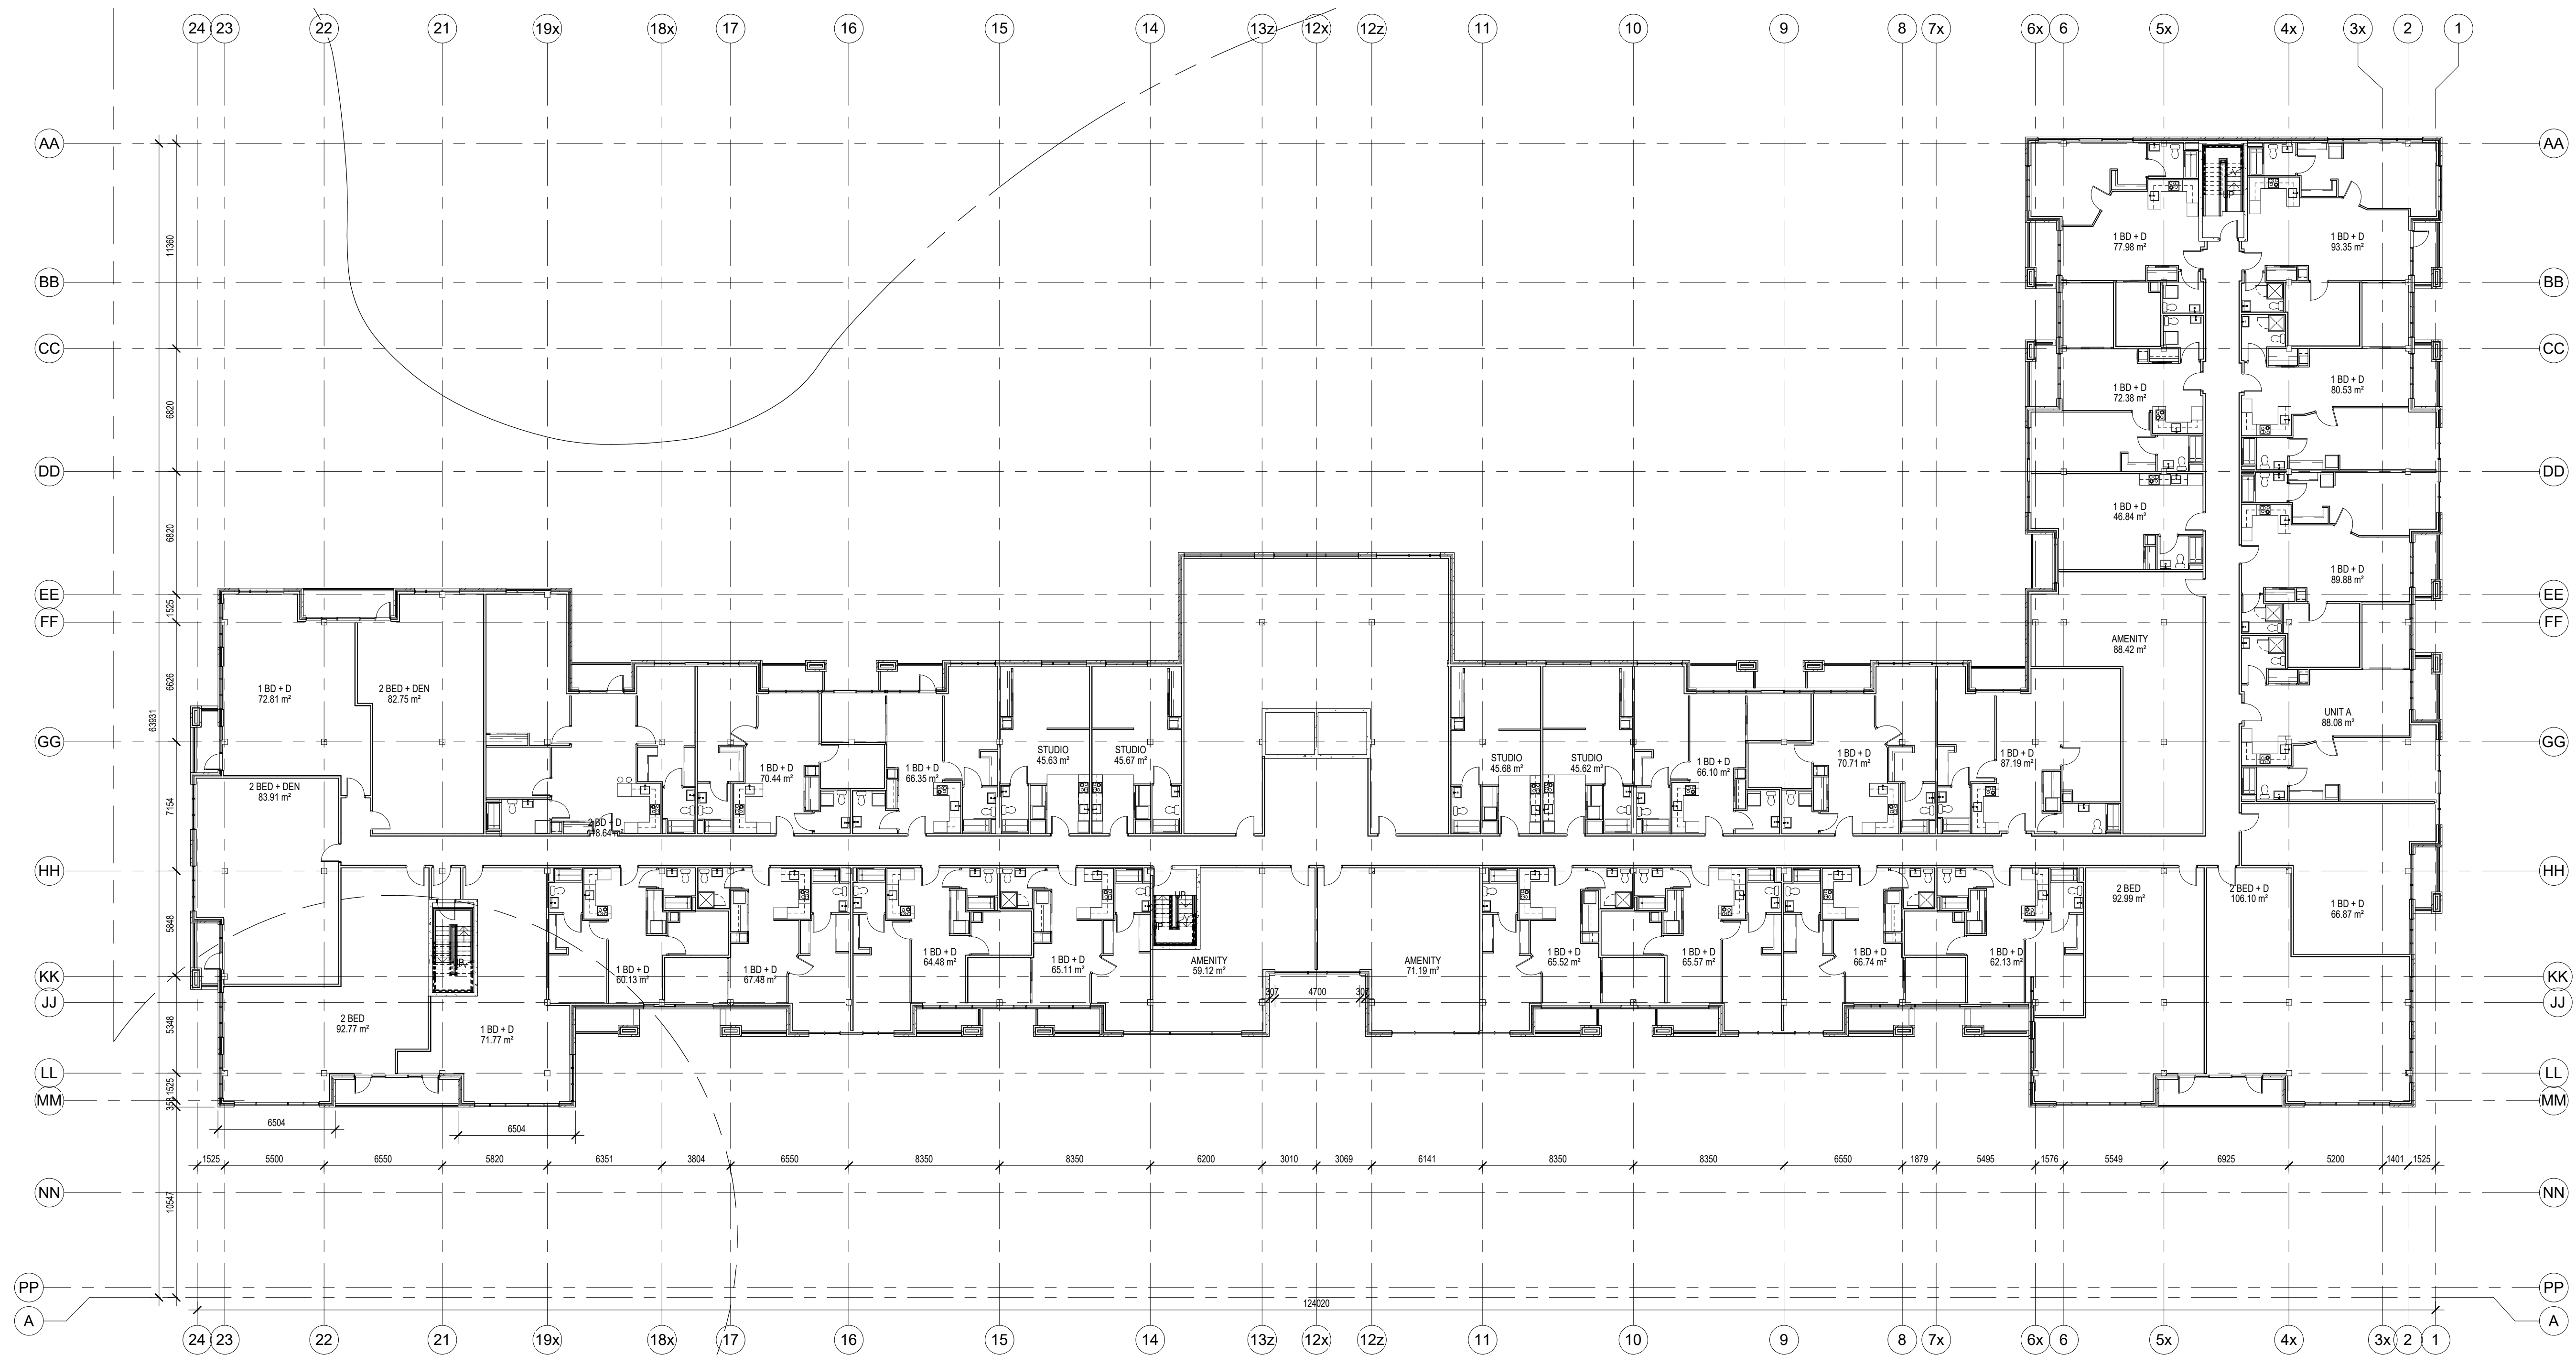

1 PHASE 4 - 2ND FLOOR PLAN  
1 : 200

PHASE 3 - SECOND FLOOR PLAN	STUDIO	1 BD	1 BD+D	2 BD	2 BD+D	TOTAL
	5	1	24	1	3	34

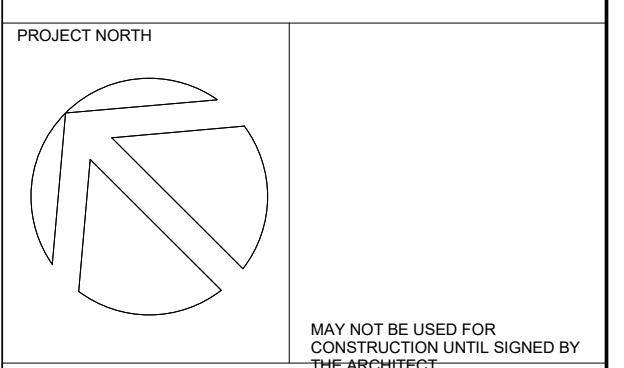

MAY NOT BE USED FOR CONSTRUCTION UNTIL SIGNED BY THE ARCHITECT

**chmielarchitects**  
200 - 109 Bank Street  
Ottawa, ON K1P 5N5  
t (613) 234-3585  
f (613) 234-6224

WELLINGS OF STITTSVILLE

5731 HAZELDEAN ROAD  
PROJECT NO. 19-1764 DRAWN MA  
SCALE 1:200 CHECKED RC

PHASE 4 - SECOND FLOOR PLAN

DRAWING NO.

A-152




NOTE: THIS DRAWING IS THE PROPERTY OF THE ARCHITECT AND MAY NOT BE REPRODUCED OR USED WITHOUT THE EXPRESSED CONSENT OF THE ARCHITECT. THE CONTRACTOR SHALL CHECK AND VERIFY ALL DIMENSIONS AND REPORT ANY OMISSIONS OR DISCREPANCIES TO THE ARCHITECT BEFORE PROCEEDING WITH THE WORK.

DO NOT SCALE THE DRAWINGS


RELEASE / REVISION RECORD

No.	Description	Date
1	Issued for Coordination	20-01-06
2	Issued for Site Plan Coordination	20-05-19

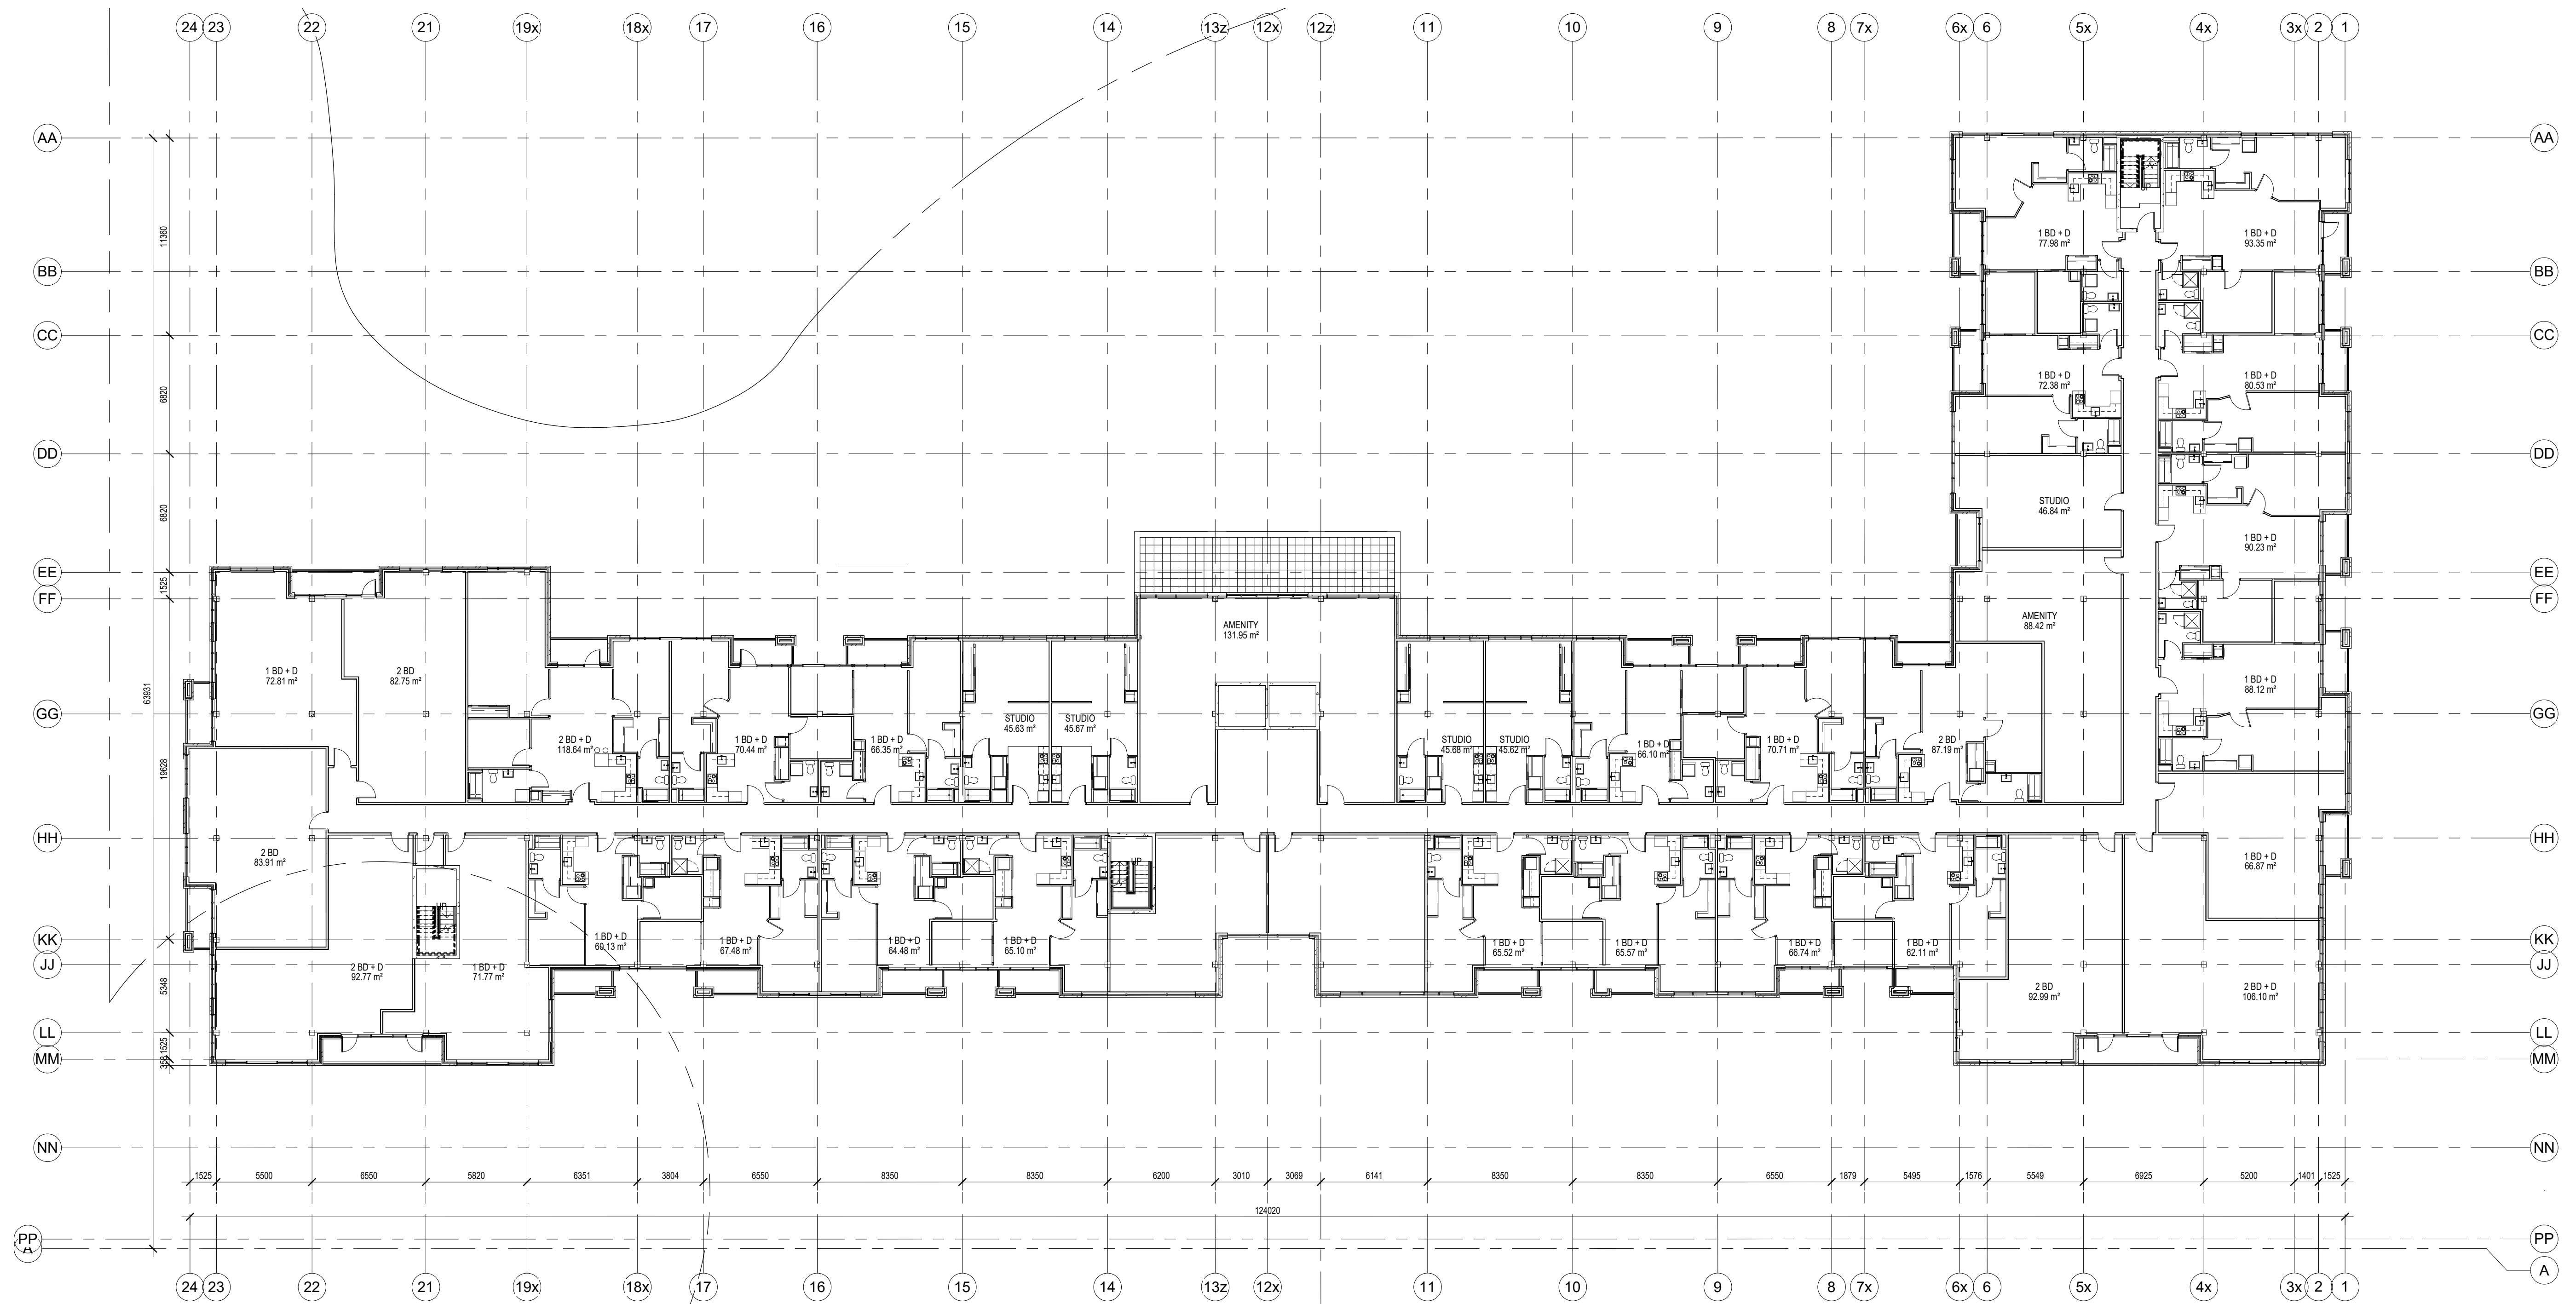

1 PHASE 4 - 3RD FLOOR PLAN  
1 : 200

PHASE 3 - THIRD FLOOR PLAN	STUDIO	1 BD	1 BD+D	2 BD	2 BD+D	TOTAL
	5	1	24	1	3	34

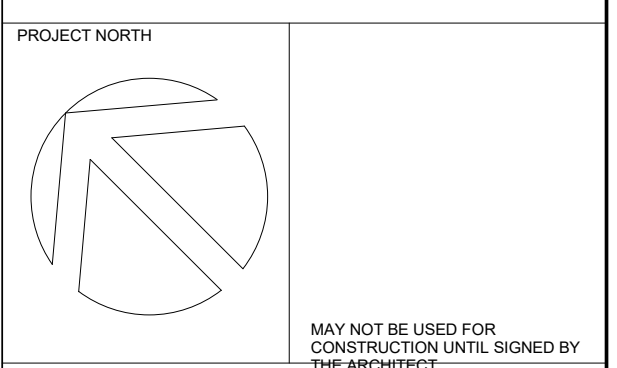

MAY NOT BE USED FOR CONSTRUCTION UNTIL SIGNED BY THE ARCHITECT

**chmiel**architects  
200 - 109 Bank Street  
Ottawa, ON K1P 5N5  
t (613) 234-3585  
f (613) 234-6224

WELLINGS OF STITTSVILLE

5731 HAZELDEAN ROAD  
PROJECT NO. 19-1764 DRAWN MA  
SCALE 1 : 200 CHECKED RC

PHASE 4 - THIRD FLOOR PLAN

DRAWING NO.


A-153

NOTE: THIS DRAWING IS THE PROPERTY OF THE ARCHITECT AND MAY NOT BE REPRODUCED OR USED WITHOUT THE EXPRESSED CONSENT OF THE ARCHITECT. THE CONTRACTOR SHALL CHECK AND VERIFY ALL DIMENSIONS AND REPORT ANY OMISSIONS OR DISCREPANCIES TO THE ARCHITECT BEFORE PROCEEDING WITH THE WORK.

DO NOT SCALE THE DRAWINGS

RELEASE / REVISION RECORD


No.	Description	Date
1	Issued for Coordination	20-01-06
2	Issued for Site Plan Coordination	20-05-19

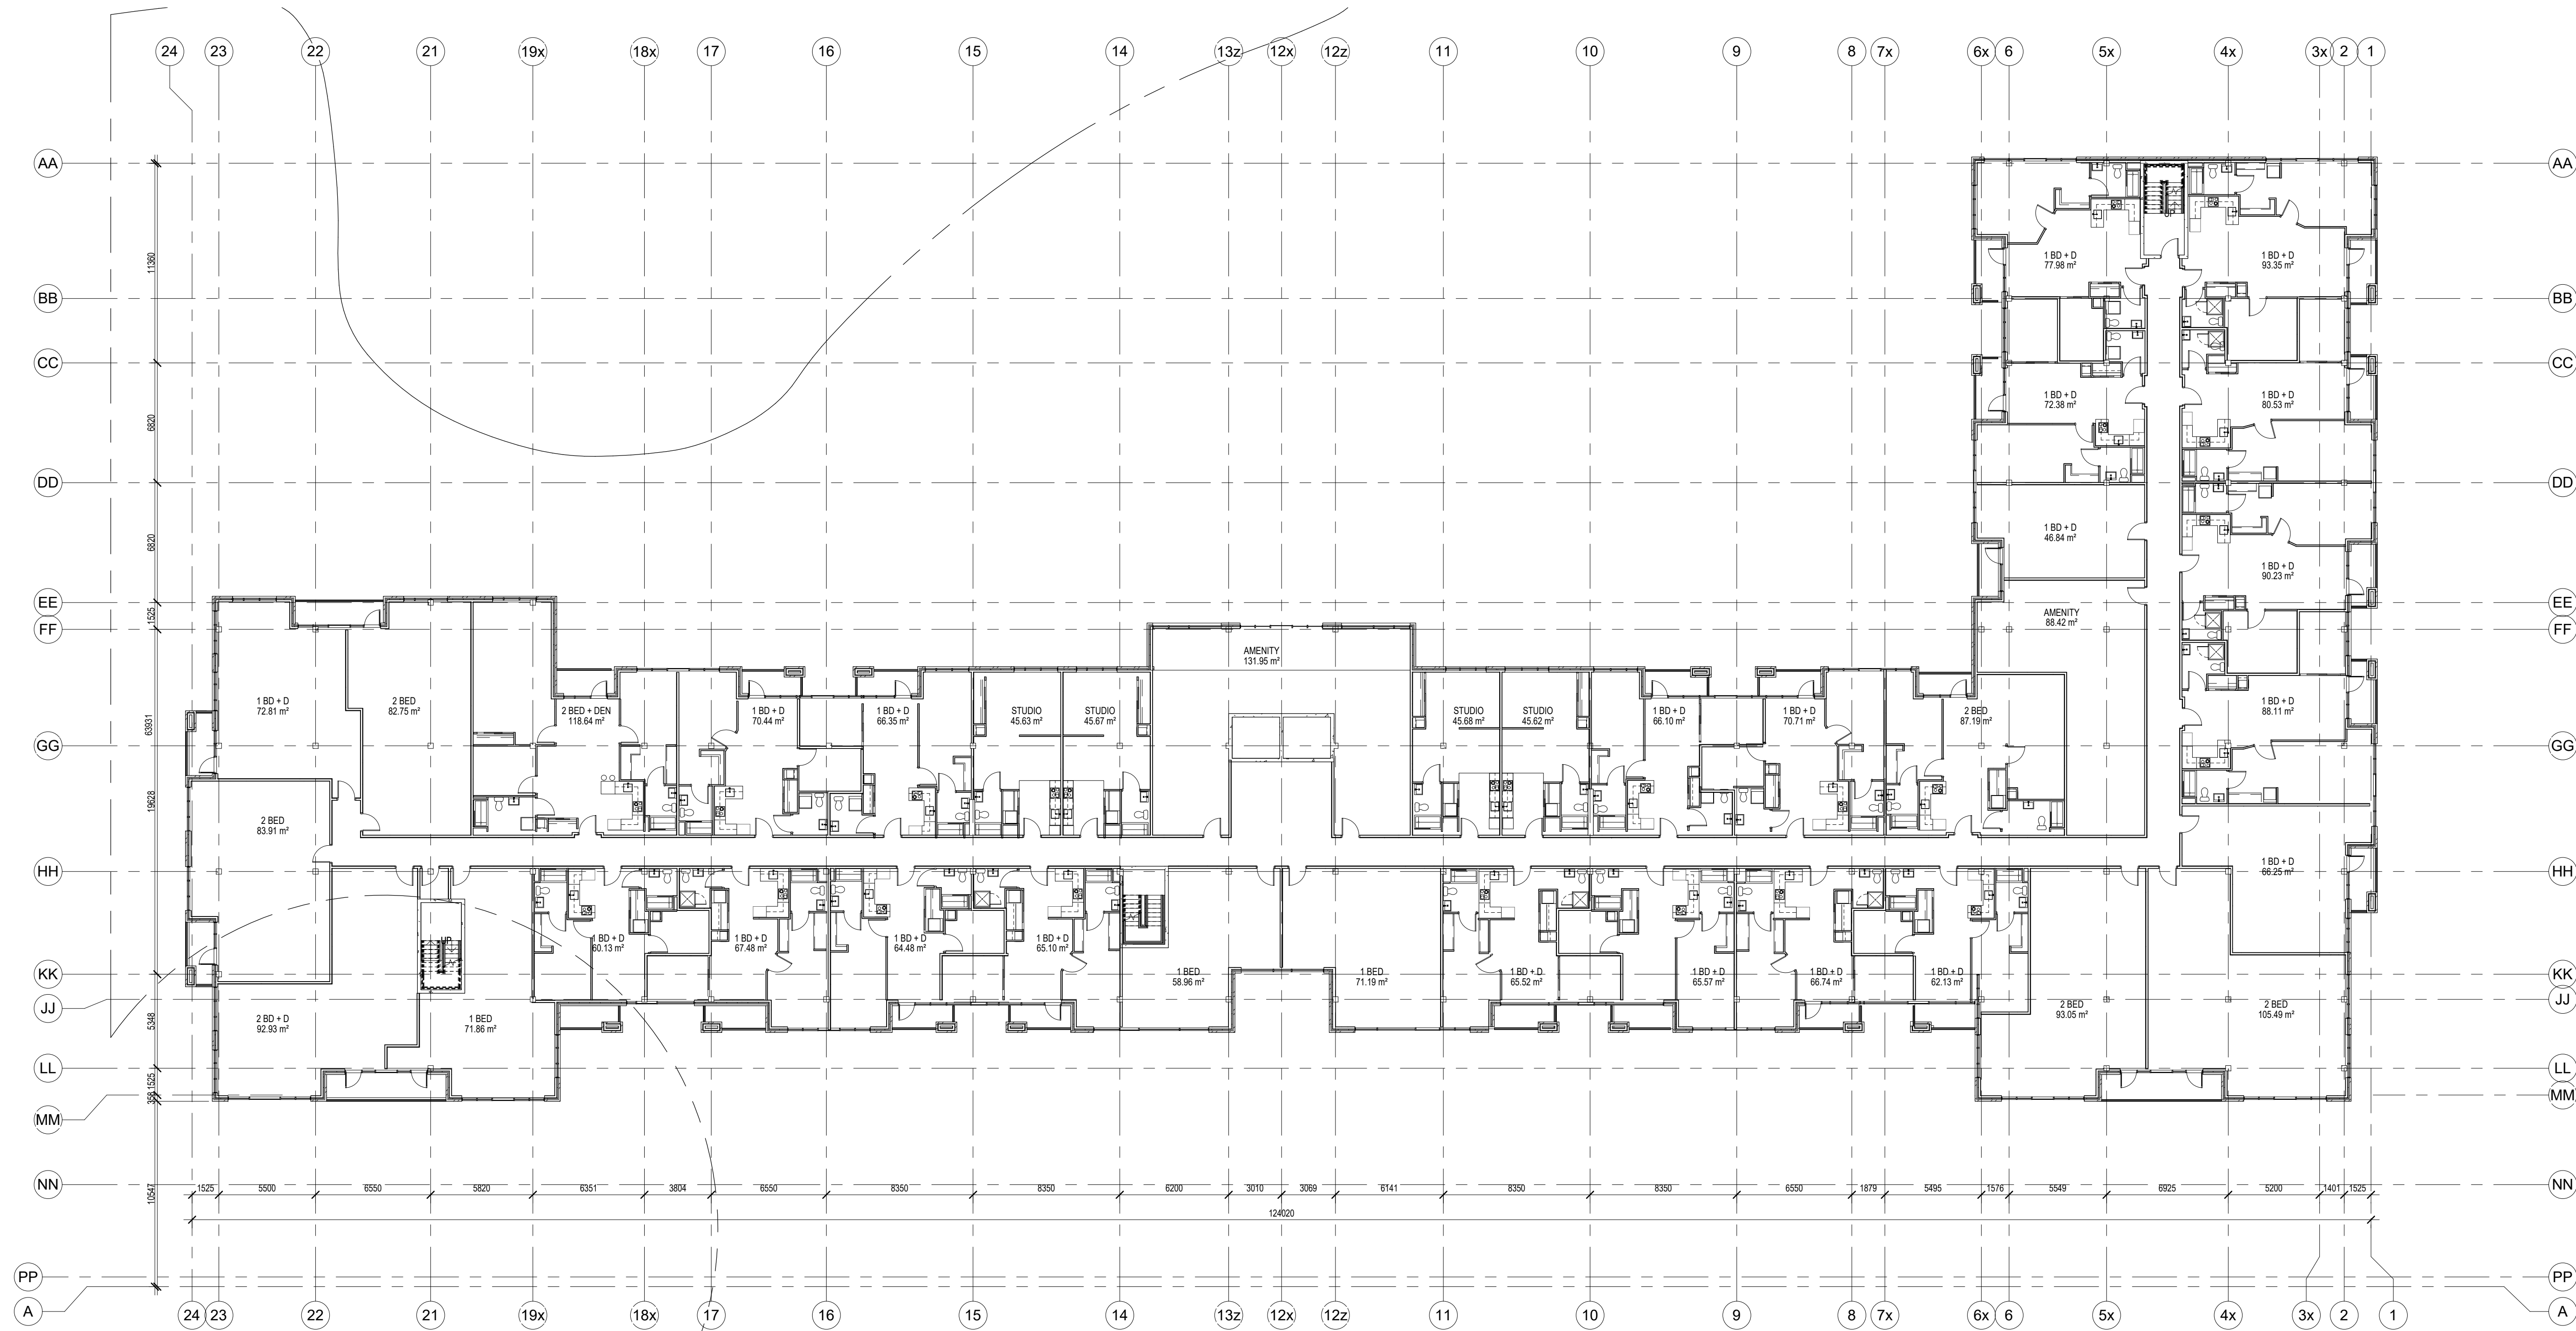

1 PHASE 4 - 4TH FLOOR PLAN  
1 : 200

PHASE 3 - FOURTH FLOOR PLAN	STUDIO	1BD	1BD+D	2BD	2BD+D	TOTAL
	5	1	24	1	3	34

PROJECT NORTH

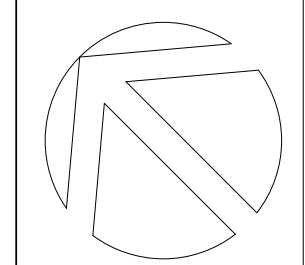

MAY NOT BE USED FOR CONSTRUCTION UNTIL SIGNED BY THE ARCHITECT

**chmiel**architects

200 - 109 Bank Street  
Ottawa, ON K1P 5N5  
t (613) 234-3585  
f (613) 234-6224

WELLINGS OF STITTSVILLE

5731 HAZELDEAN ROAD

PROJECT NO. 19-1764 DRAWN MA  
SCALE 1 : 200 CHECKED RC

DRAWING TITLE  
PHASE 4 - FOURTH FLOOR PLAN

DRAWING NO.


A-154

NOTE: THIS DRAWING IS THE PROPERTY OF THE ARCHITECT AND MAY NOT BE REPRODUCED OR USED WITHOUT THE EXPRESSED CONSENT OF THE ARCHITECT. THE CONTRACTOR SHALL CHECK AND VERIFY ALL DIMENSIONS AND REPORT ANY OMISSIONS OR DISCREPANCIES TO THE ARCHITECT BEFORE PROCEEDING WITH THE WORK.

DO NOT SCALE THE DRAWINGS


RELEASE / REVISION RECORD

No.	Description	Date
1	Issued for Coordination	20-01-06
2	Issued for Site Plan Coordination	20-05-19

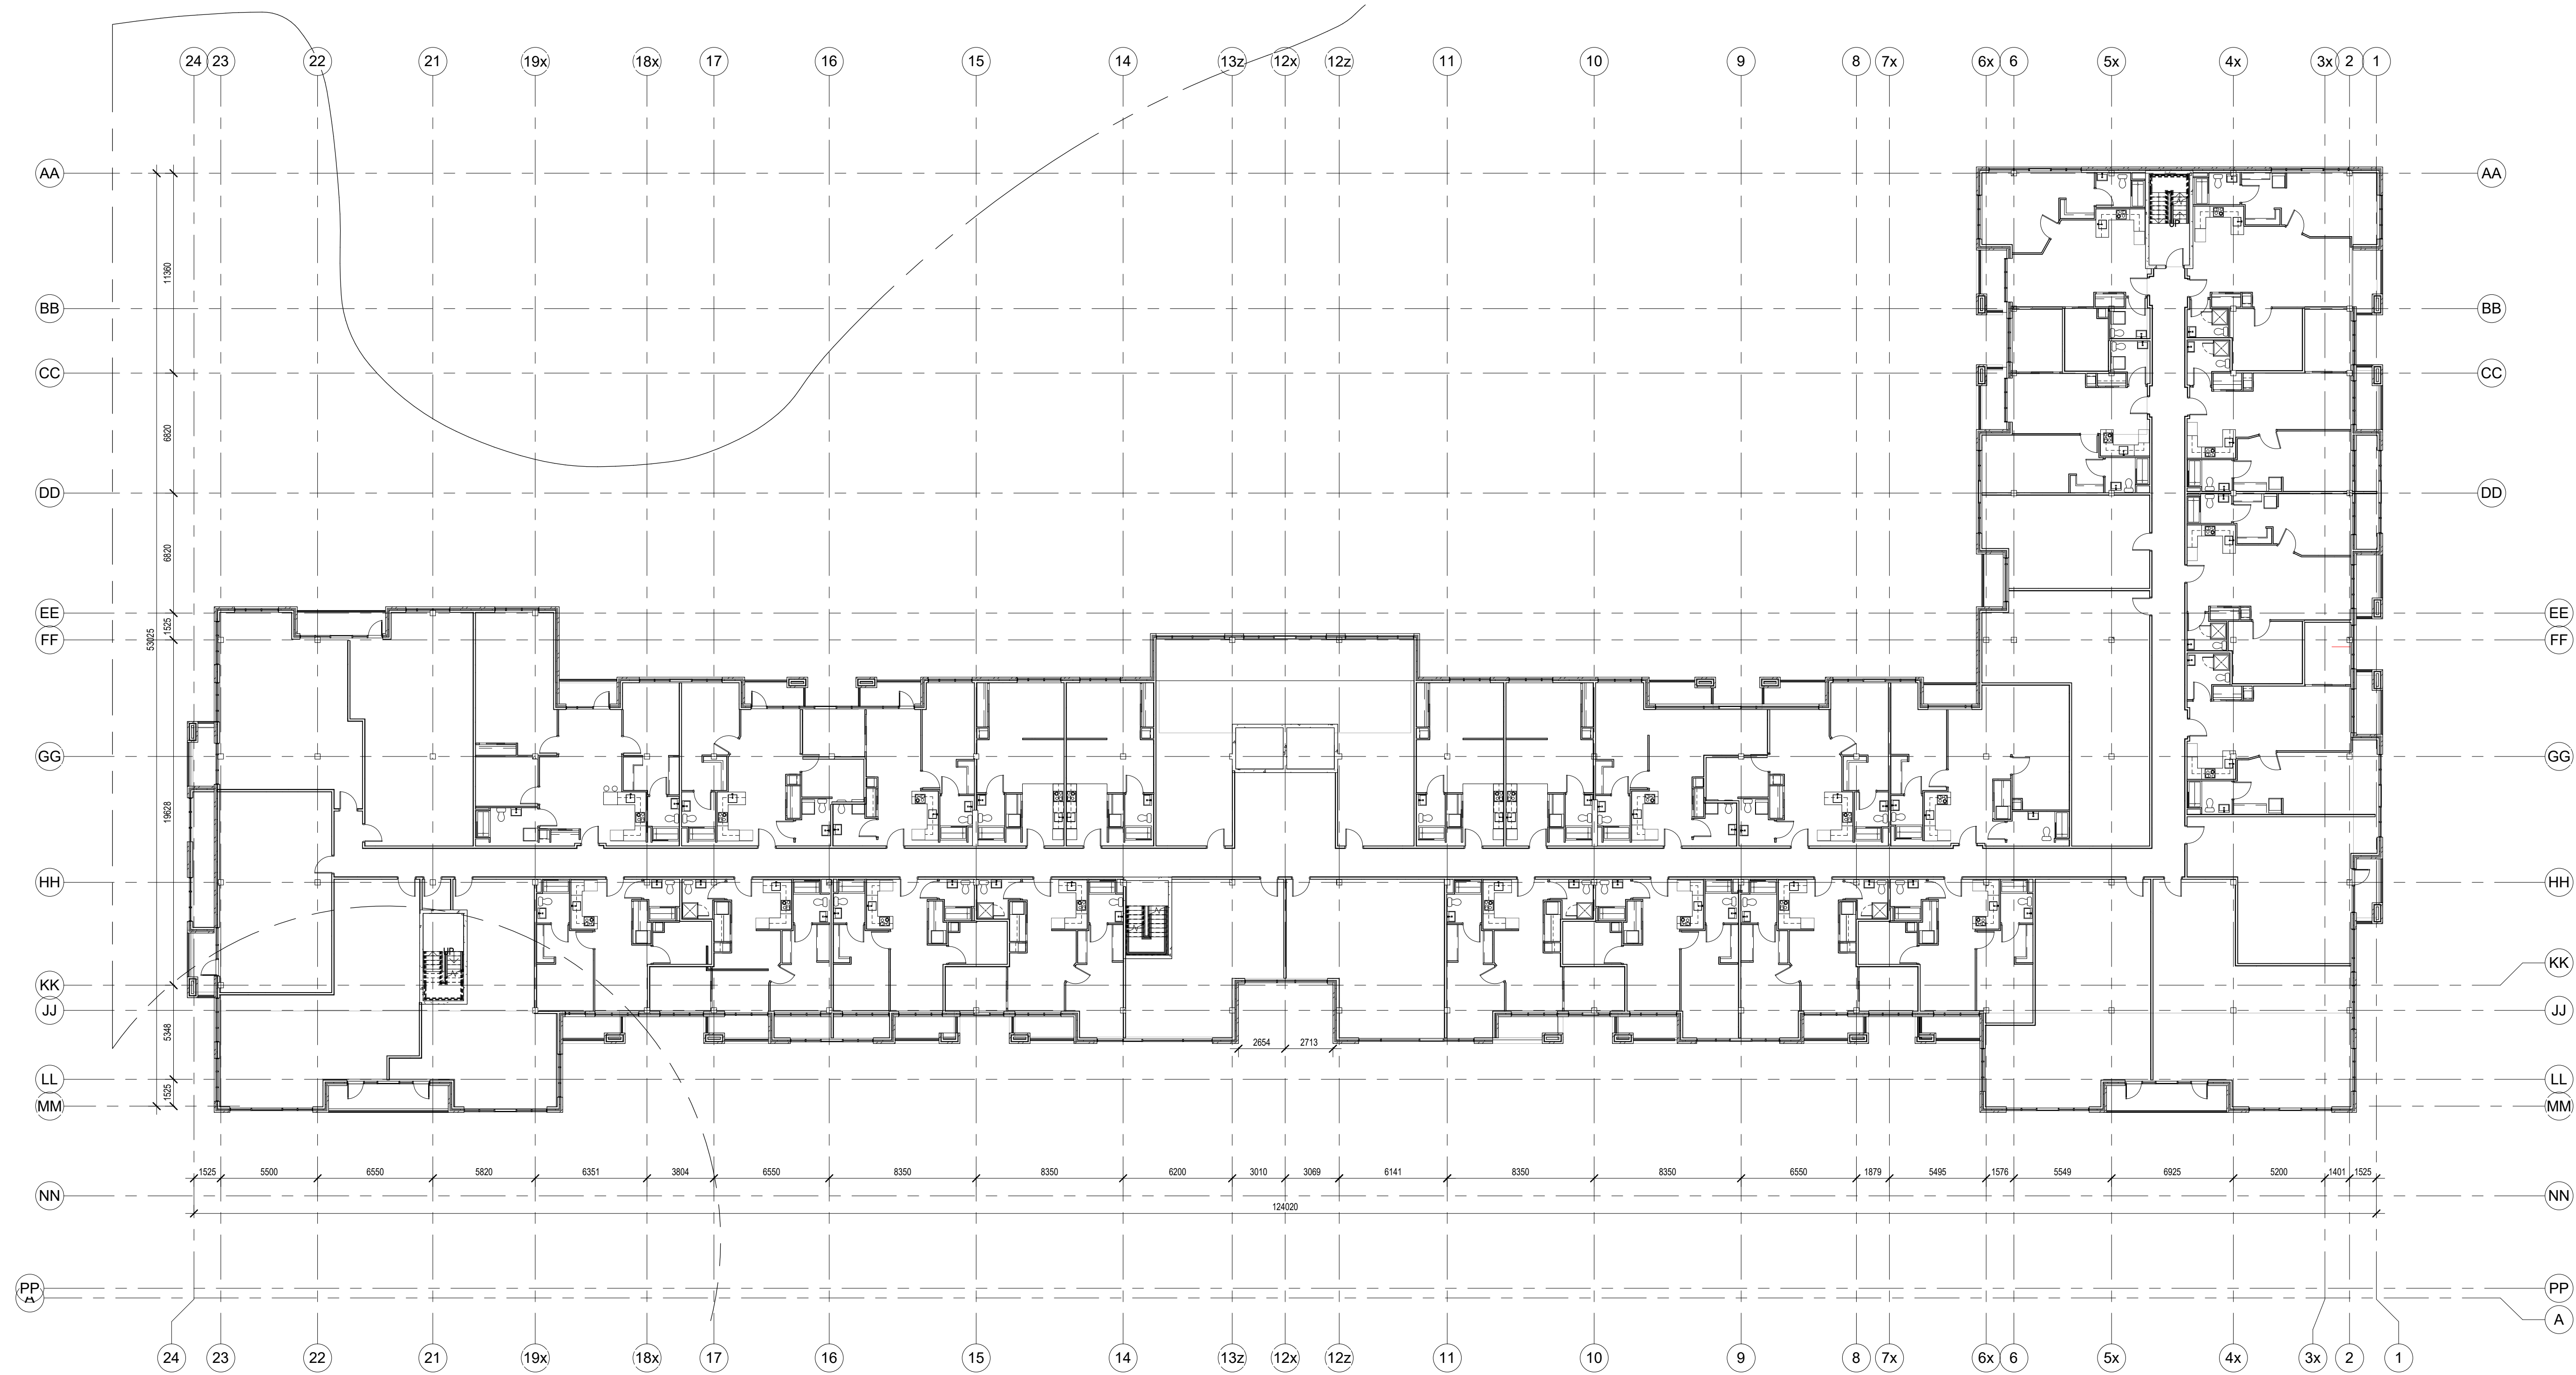

1 PHASE 4 - 5TH FLOOR PLAN  
1 : 200

PHASE 3 - FIFTH FLOOR PLAN	STUDIO	1 BD	1 BD-D	2 BD	2 BD-D	TOTAL
	5	1	22	2	1	31

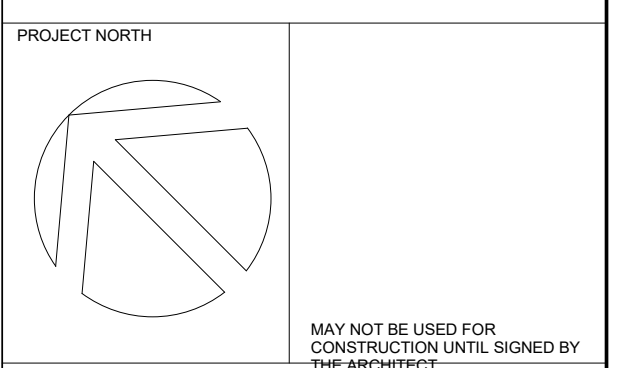

**chmiel**architects  
200 - 109 Bank Street  
Ottawa, ON K1P 5N5  
t (613) 234-3585  
f (613) 234-6224

WELLINGS OF STITTSVILLE

5731 HAZELDEAN ROAD  
PROJECT NO. 19-1764 DRAWN MA  
SCALE 1 : 200 CHECKED RC

PHASE 4 - FIFTH FLOOR PLAN


DRAWING NO. A-155

NOTE: THIS DRAWING IS THE PROPERTY OF THE ARCHITECT AND MAY NOT BE REPRODUCED OR USED WITHOUT THE EXPRESSED CONSENT OF THE ARCHITECT. THE CONTRACTOR SHALL CHECK AND VERIFY ALL DIMENSIONS AND REPORT ANY OMISSIONS OR DISCREPANCIES TO THE ARCHITECT BEFORE PROCEEDING WITH THE WORK.

DO NOT SCALE THE DRAWINGS


RELEASE / REVISION RECORD

No.	Description	Date
1	Issued for Coordination	20-01-06
2	Issued for Site Plan Coordination	20-05-19

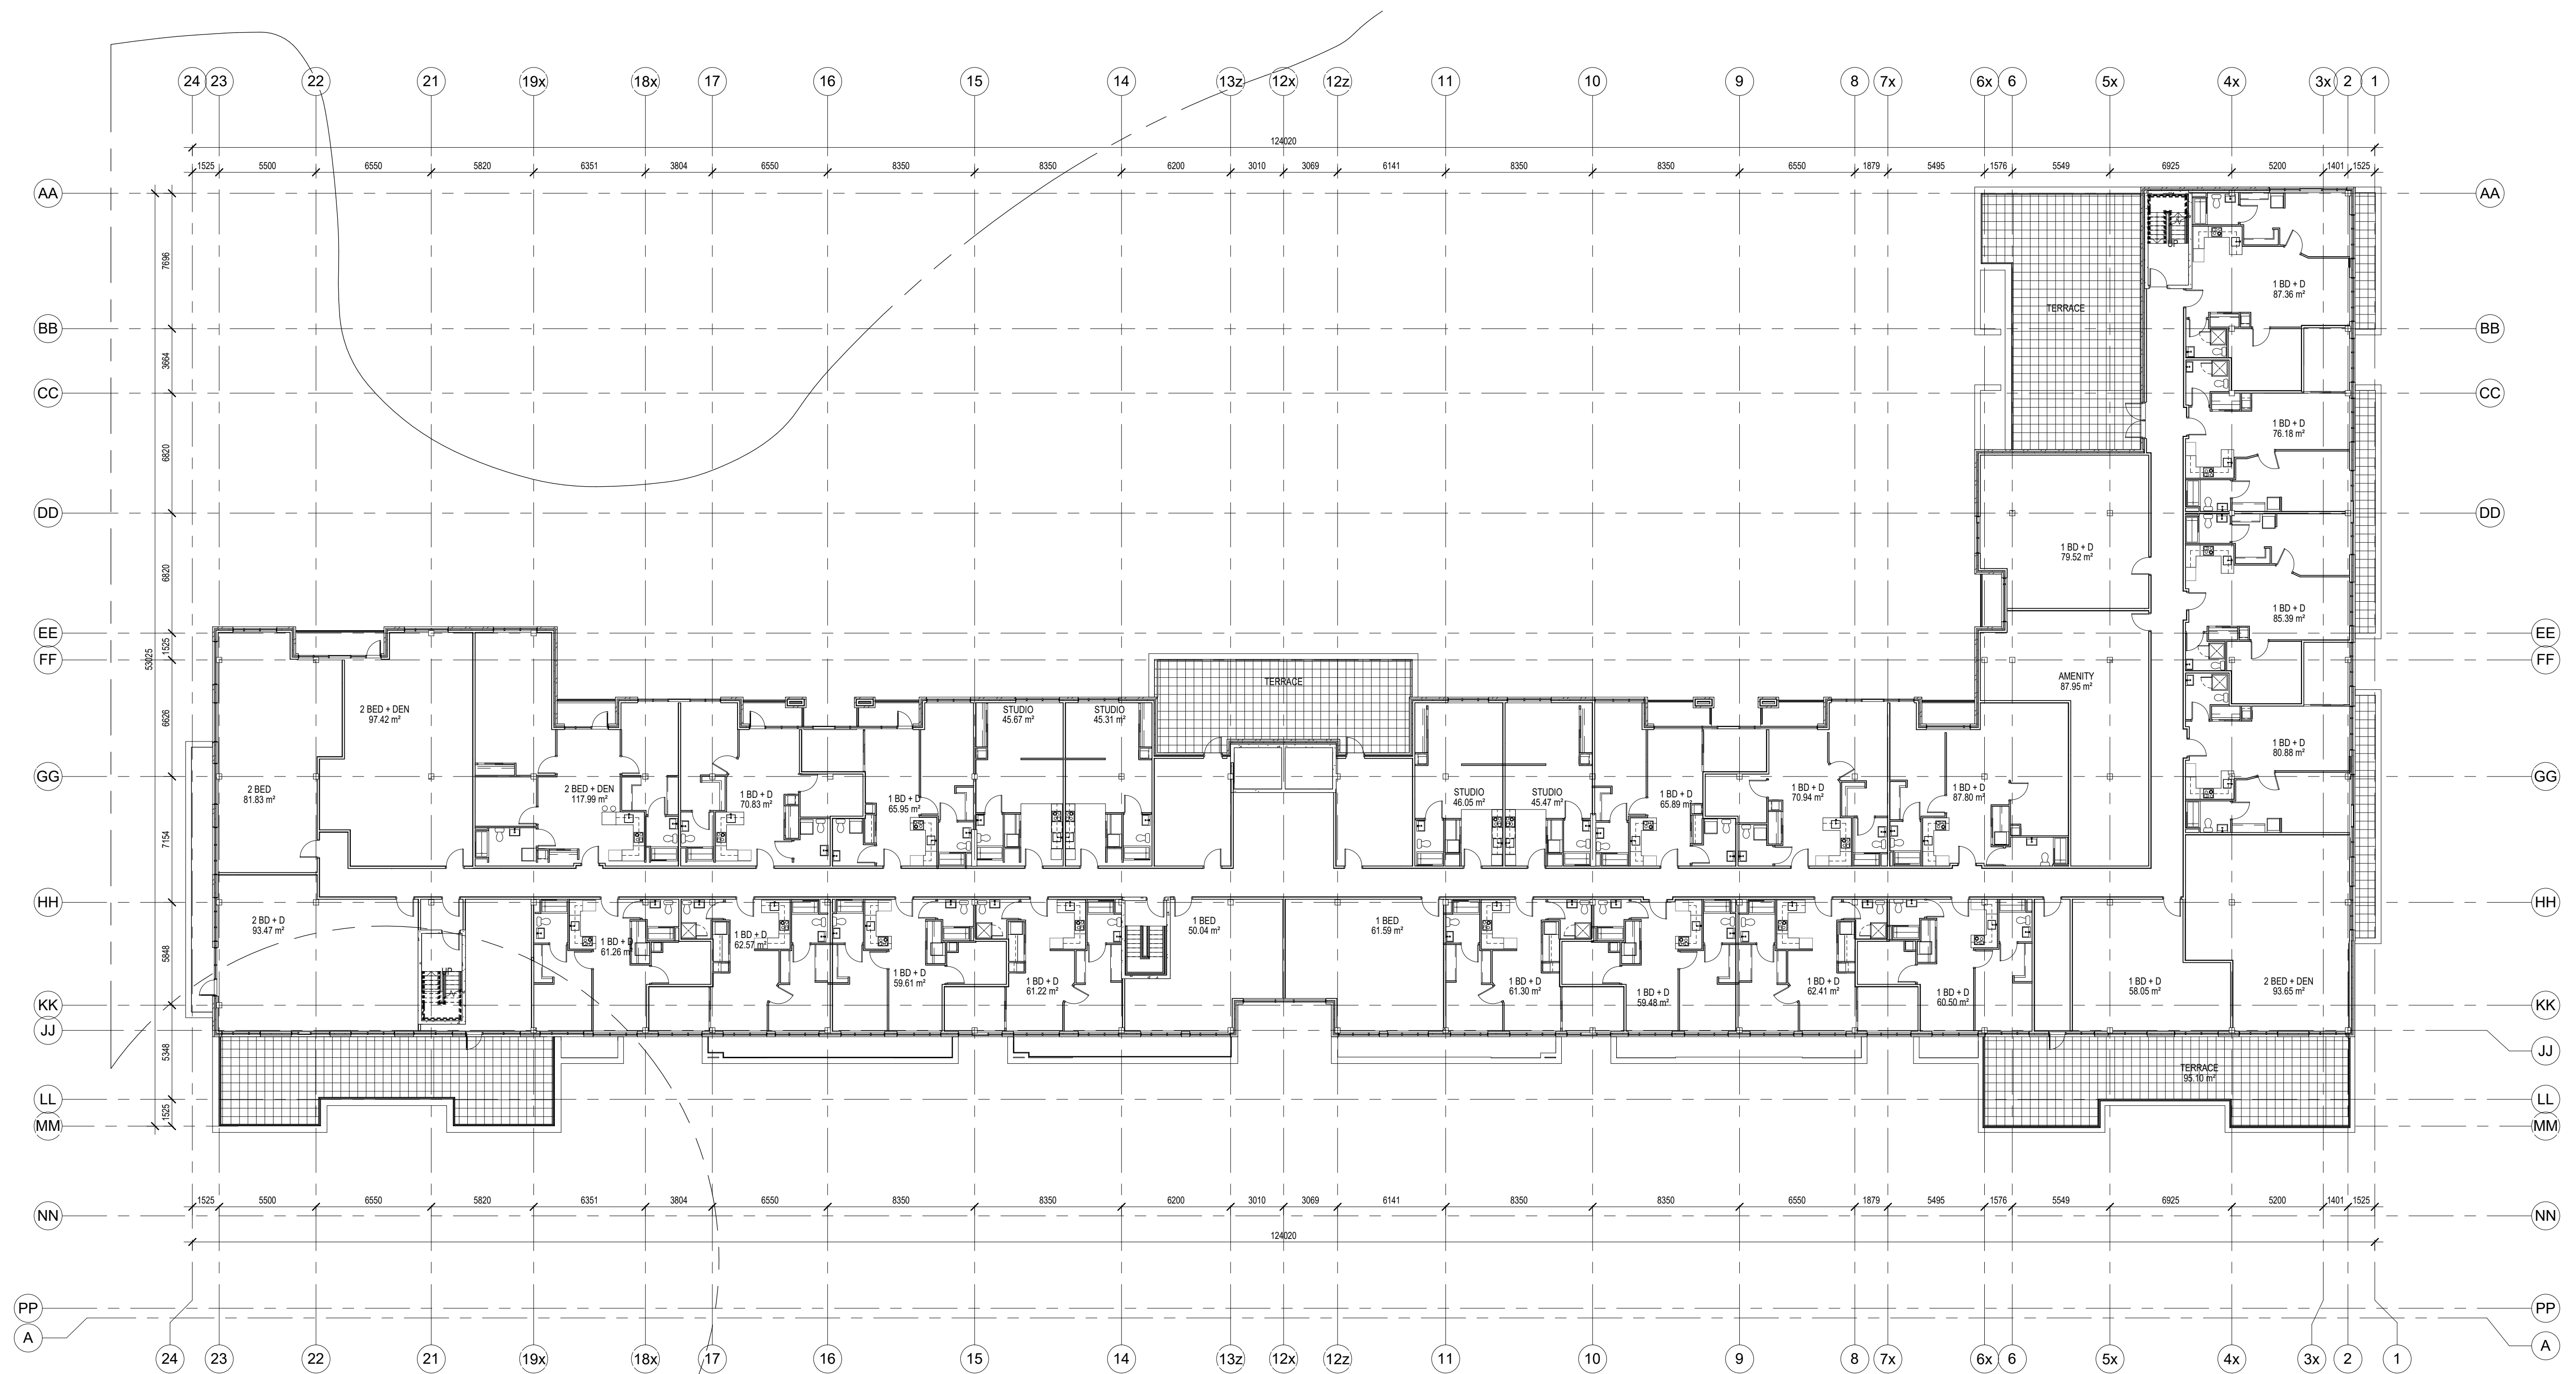

1 PHASE 4 - 6TH FLOOR PLAN  
1 : 200

PHASE 3 - FIFTH FLOOR PLAN	STUDIO	1 BD	1 BD+D	2 BD	2 BD+D	TOTAL
4	1	20	3	1	29	

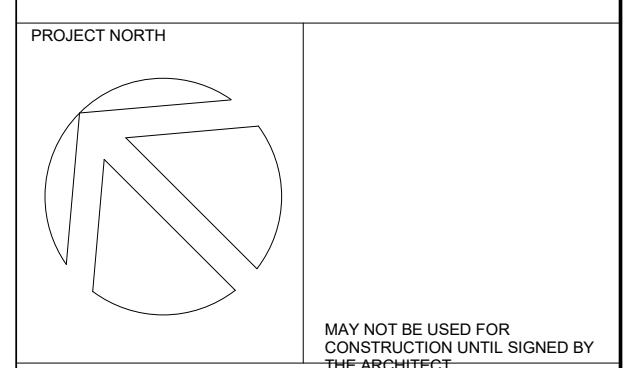

**chmielarchitects**  
200 - 109 Bank Street  
Ottawa, ON K1P 5N5  
t (613) 234-3585  
f (613) 234-6224

WELLINGS OF STITTSVILLE

5731 HAZELDEAN ROAD  
PROJECT NO: 19-1764 DRAWN: MA  
SCALE: 1 : 200 CHECKED: RC  
DRAWING TITLE: PHASE 4 - SIXTH FLOOR PLAN

DRAWING NO: A-156





NOTE: THIS DRAWING IS THE PROPERTY OF THE ARCHITECT AND MAY NOT BE REPRODUCED OR USED WITHOUT THE EXPRESSED CONSENT OF THE ARCHITECT. THE CONTRACTOR SHALL CHECK AND VERIFY ALL DIMENSIONS AND REPORT ANY OMISSIONS OR DISCREPANCIES TO THE ARCHITECT BEFORE PROCEEDING WITH THE WORK.


DO NOT SCALE THE DRAWINGS

RELEASE / REVISION RECORD


No.	Description	Date
1	Issued for Site Plan	19-11-07
2	Issued for Site Plan Update	19-11-29
3	Issued for Site Plan Coordination	20-05-19

FINISHES LEGEND

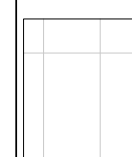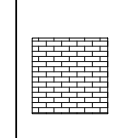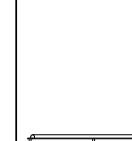-  WHITE/SILVER ALUMINUM PANEL
-  BLACK "DARK IRONSPOT" FACE BRICK
-  GLAZED STOREFRONT
-  BALCONY RAILINGS

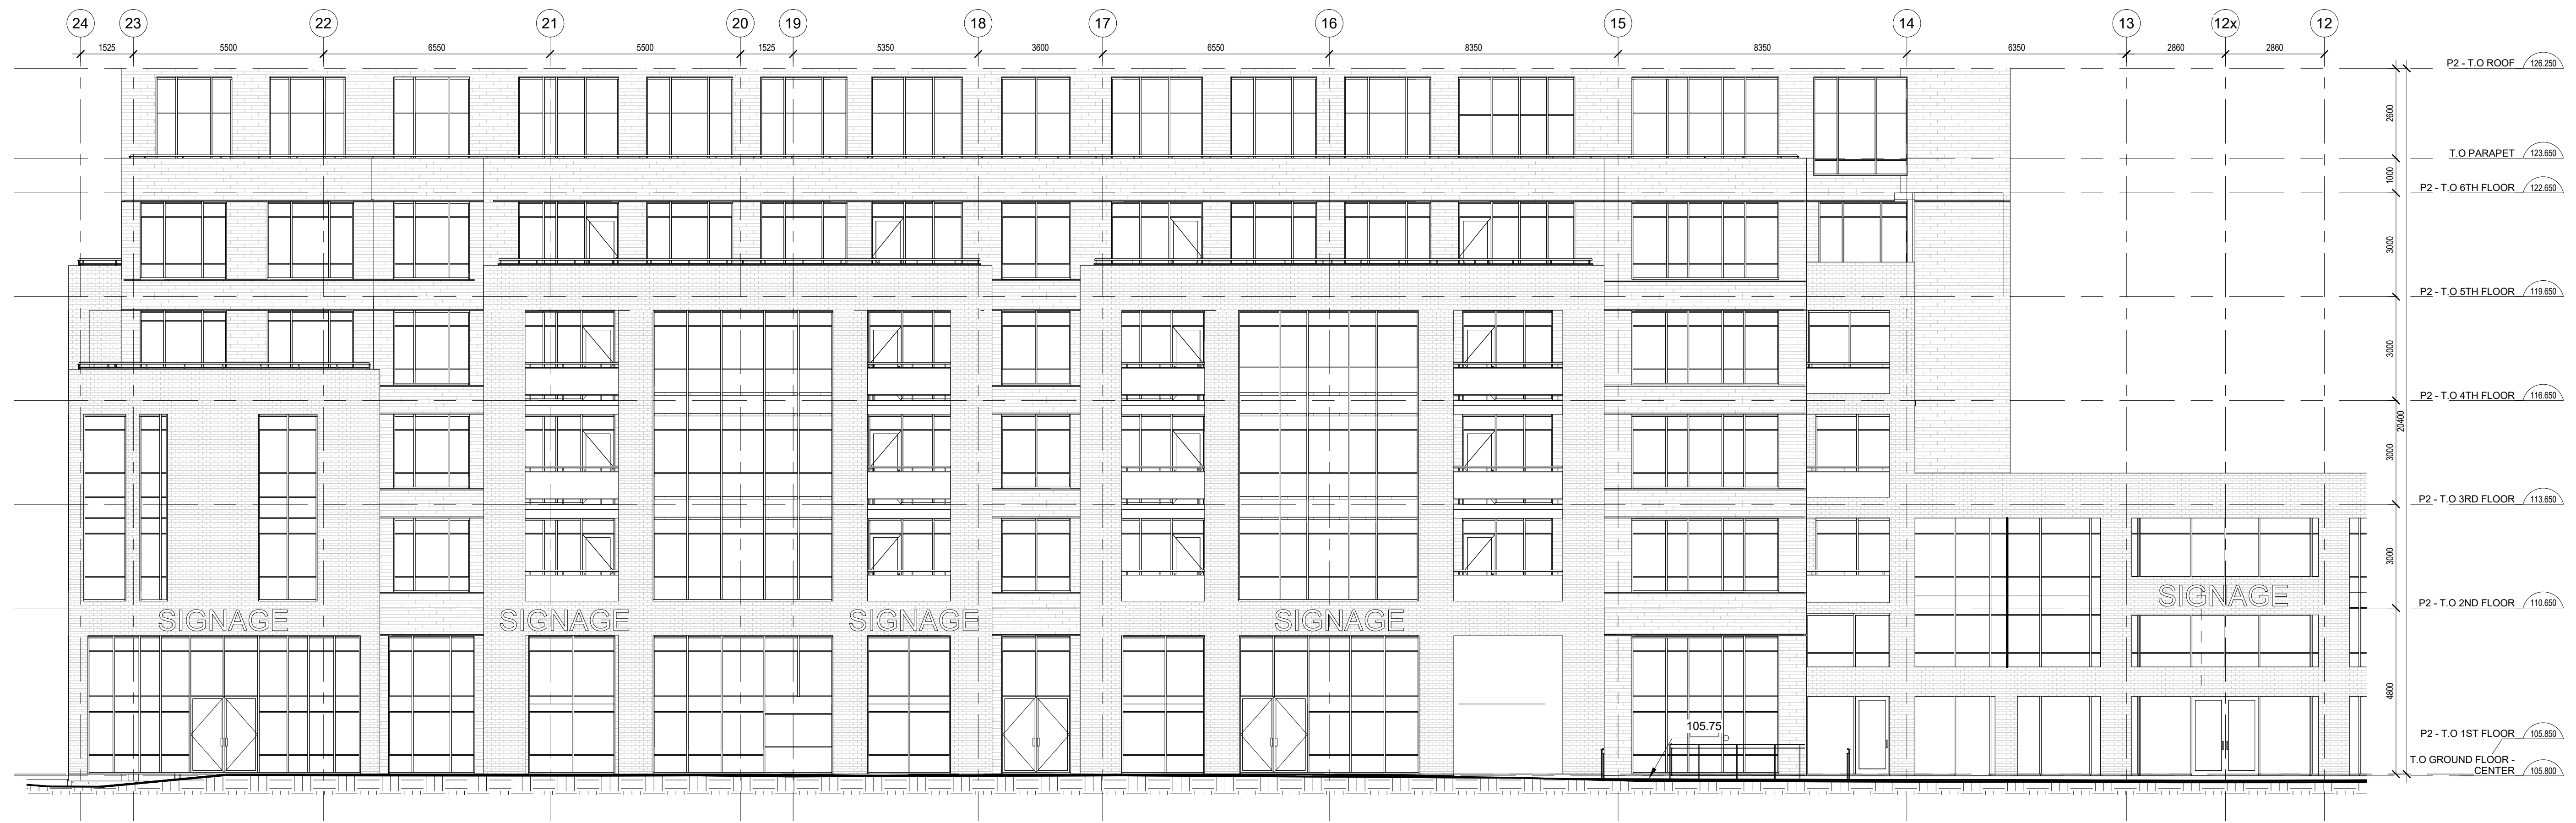

1 PHASE 2 - EAST ELEVATION - SOUTH PORTION  
1 : 100

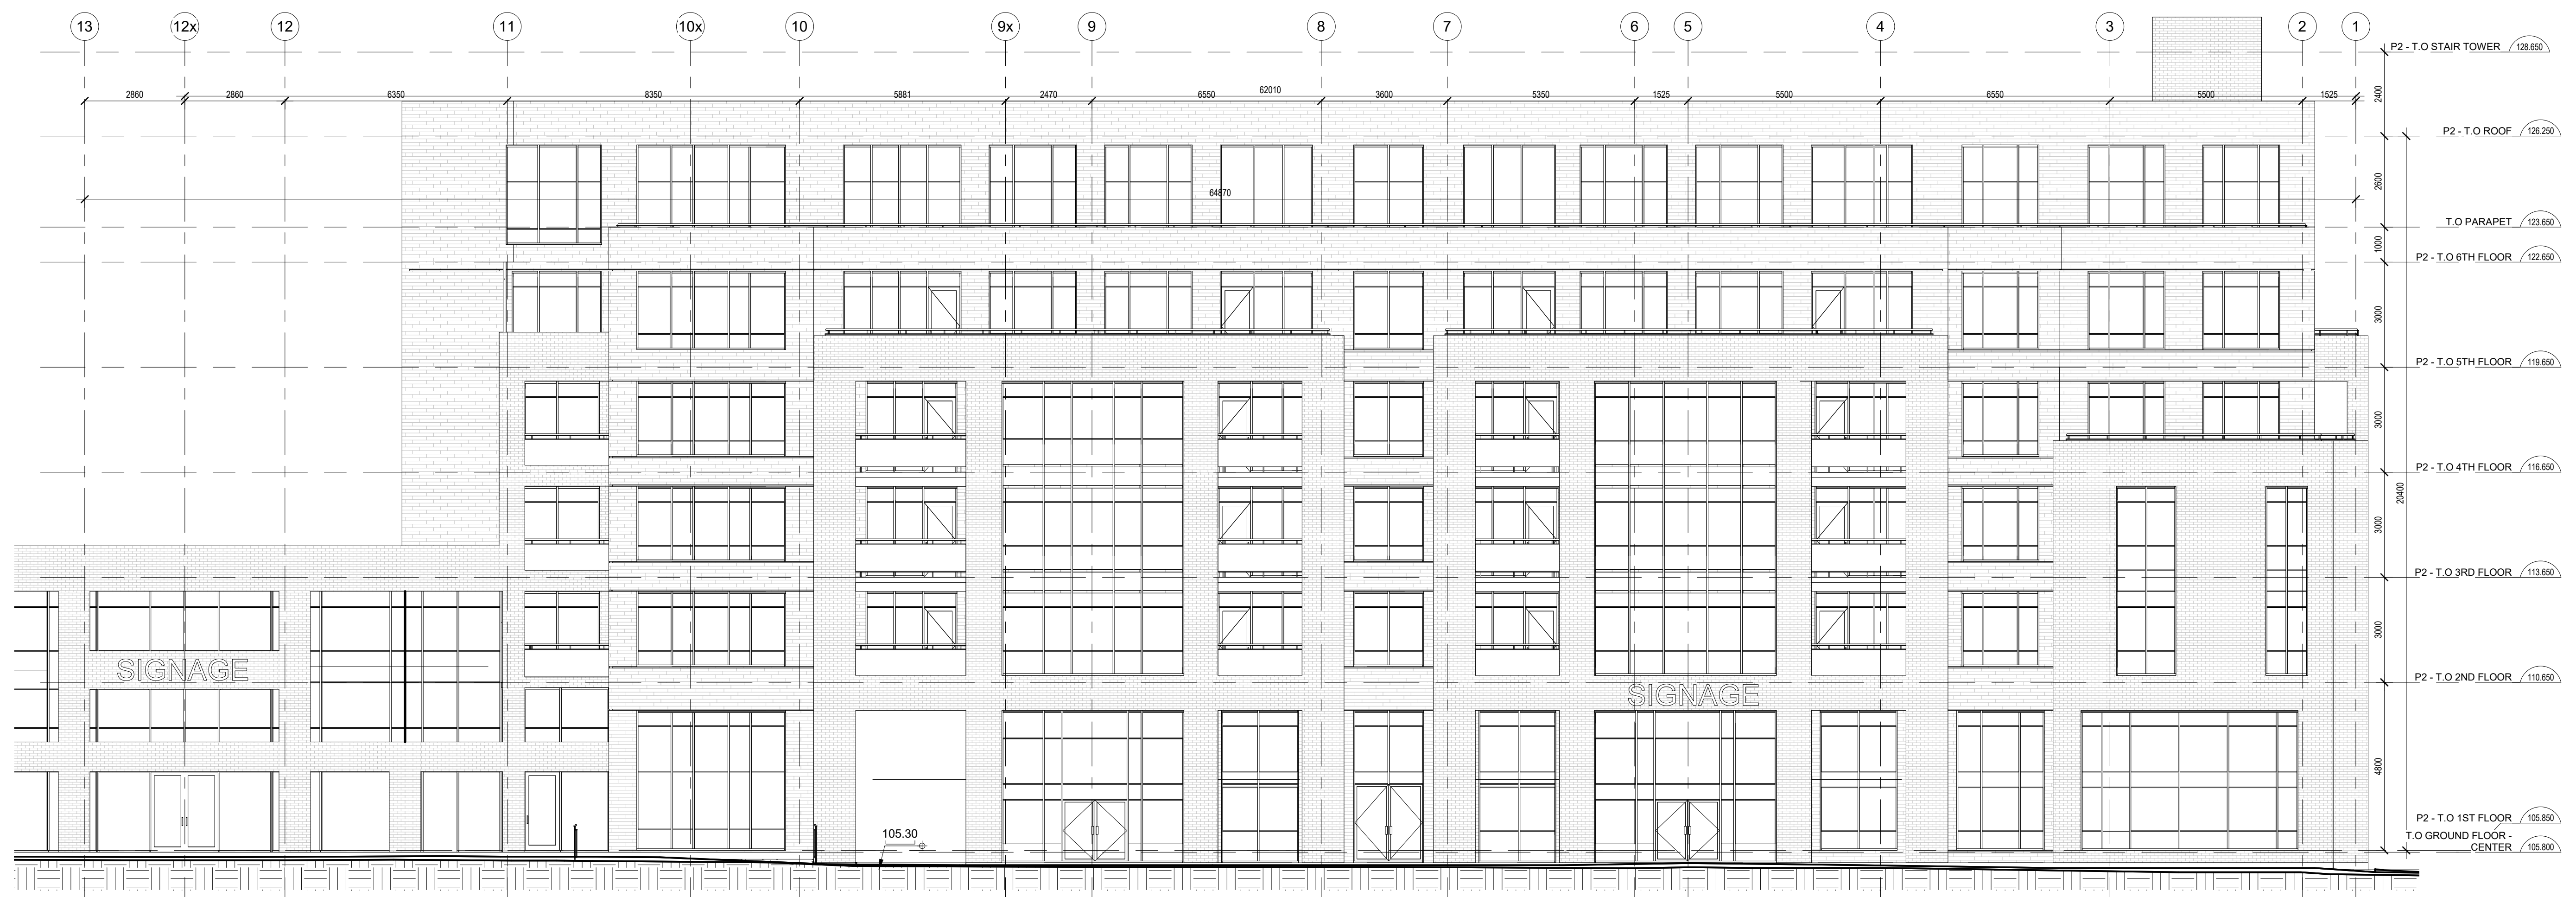

2 PHASE 2 - EAST ELEVATION - NORTH PORTION  
1 : 100

PROJECT NORTH

MAY NOT BE USED FOR CONSTRUCTION UNTIL SIGNED BY THE ARCHITECT

**chmielarchitects**  
200 - 109 Bank Street  
Ottawa, ON K1P 5N5  
t (613) 234-3585  
f (613) 234-6224

WELLINGS OF STITTSVILLE

5731 HAZELDEAN ROAD

PROJECT NO. 19-1764 DRAWN MA  
SCALE 1 : 100 CHECKED RC

DRAWING TITLE  
PHASE 2/3 - EAST ELEVATION

DRAWING NO.

A-202




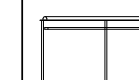
NOTE: THIS DRAWING IS THE PROPERTY OF THE ARCHITECT AND MAY NOT BE REPRODUCED OR USED WITHOUT THE EXPRESSED CONSENT OF THE ARCHITECT. THE CONTRACTOR SHALL CHECK AND VERIFY ALL DIMENSIONS AND REPORT ANY OMISSIONS OR DISCREPANCIES TO THE ARCHITECT BEFORE PROCEEDING WITH THE WORK.

DO NOT SCALE THE DRAWINGS

RELEASE / REVISION RECORD

No.	Description	Date
1	Issued for Site Plan	19-11-07
2	Issued for Site Plan Update	19-11-29
3	Issued for Site Plan Coordination	20-05-19

FINISHES LEGEND

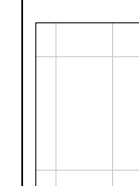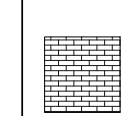-  WHITE/SILVER ALUMINUM PANEL
-  BLACK "DARK IRONSPOT" FACE BRICK
-  GLAZED STOREFRONT
-  BALCONY RAILINGS



1 PHASE 2 - NORTH ELEVATION - EAST PORTION  
1 : 100



2 PHASE 2 - NORTH ELEVATION - WEST PORTION  
1 : 100

PROJECT NORTH

MAY NOT BE USED FOR CONSTRUCTION UNTIL SIGNED BY THE ARCHITECT

**chmiel**architects

200 - 109 Bank Street  
Ottawa, ON K1P 5N5  
t (613) 234-3585  
f (613) 234-6224

WELLINGS OF STITTSVILLE

5731 HAZELDEAN ROAD

PROJECT NO. 19-1764 DRAWN MA  
SCALE 1 : 100 CHECKED RC

DRAWING TITLE  
PHASE 2/3 - NORTH ELEVATION

DRAWING NO.

A-203





NOTE: THIS DRAWING IS THE PROPERTY OF THE ARCHITECT AND MAY NOT BE REPRODUCED OR USED WITHOUT THE EXPRESSED CONSENT OF THE ARCHITECT. THE CONTRACTOR SHALL CHECK AND VERIFY ALL DIMENSIONS AND REPORT ANY OMISSIONS OR DISCREPANCIES TO THE ARCHITECT BEFORE PROCEEDING WITH THE WORK.


DO NOT SCALE THE DRAWINGS

RELEASE / REVISION RECORD

No.	Description	Date
1	Issued for Site Plan	19-11-07
2	Issued for Site Plan Update	19-11-29
3	Issued for Site Plan Coordination	20-05-19

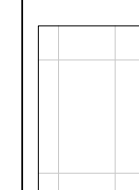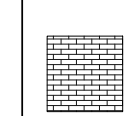FINISHES LEGEND

-  WHITE/SILVER ALUMINUM PANEL
-  BLACK "DARK IRONSPOT" FACE BRICK
-  GLAZED STOREFRONT
-  BALCONY RAILINGS

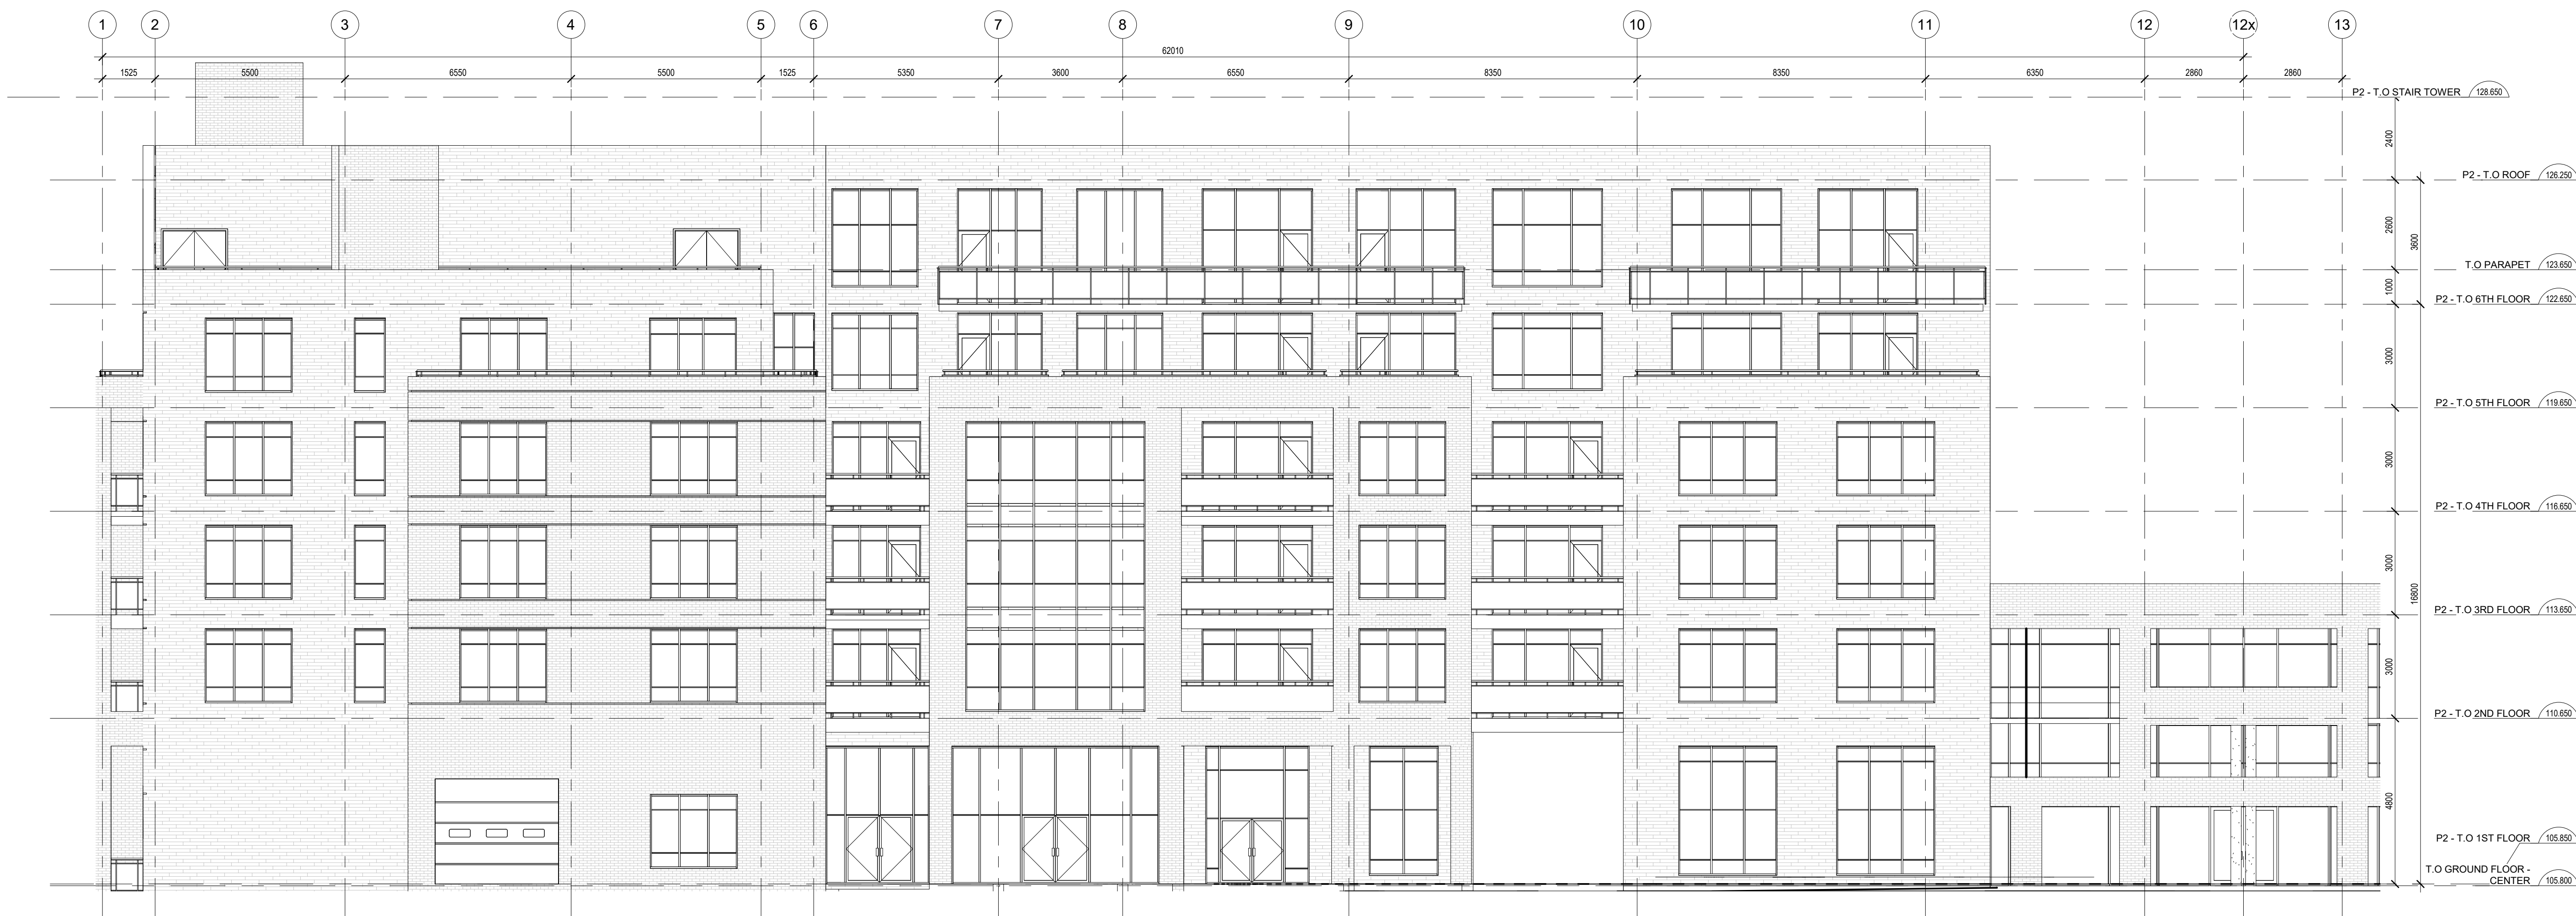

1 PHASE 2 - WEST ELEVATION - NORTH PORTION  
1 : 100



2 PHASE 2 - WEST ELEVATION - SOUTH PORTION  
1 : 100

PROJECT NORTH

MAY NOT BE USED FOR CONSTRUCTION UNTIL SIGNED BY THE ARCHITECT

**chmiel**architects  
200 - 109 Bank Street  
Ottawa, ON K1P 5N5  
t (613) 234-3585  
f (613) 234-6224

WELLINGS OF STITTSVILLE


5731 HAZELDEAN ROAD

PROJECT NO. 19-1764 DRAWN MA  
SCALE 1 : 100 CHECKED RC


DRAWING TITLE  
PHASE 2/3 - WEST ELEVATION

DRAWING NO.

A-204

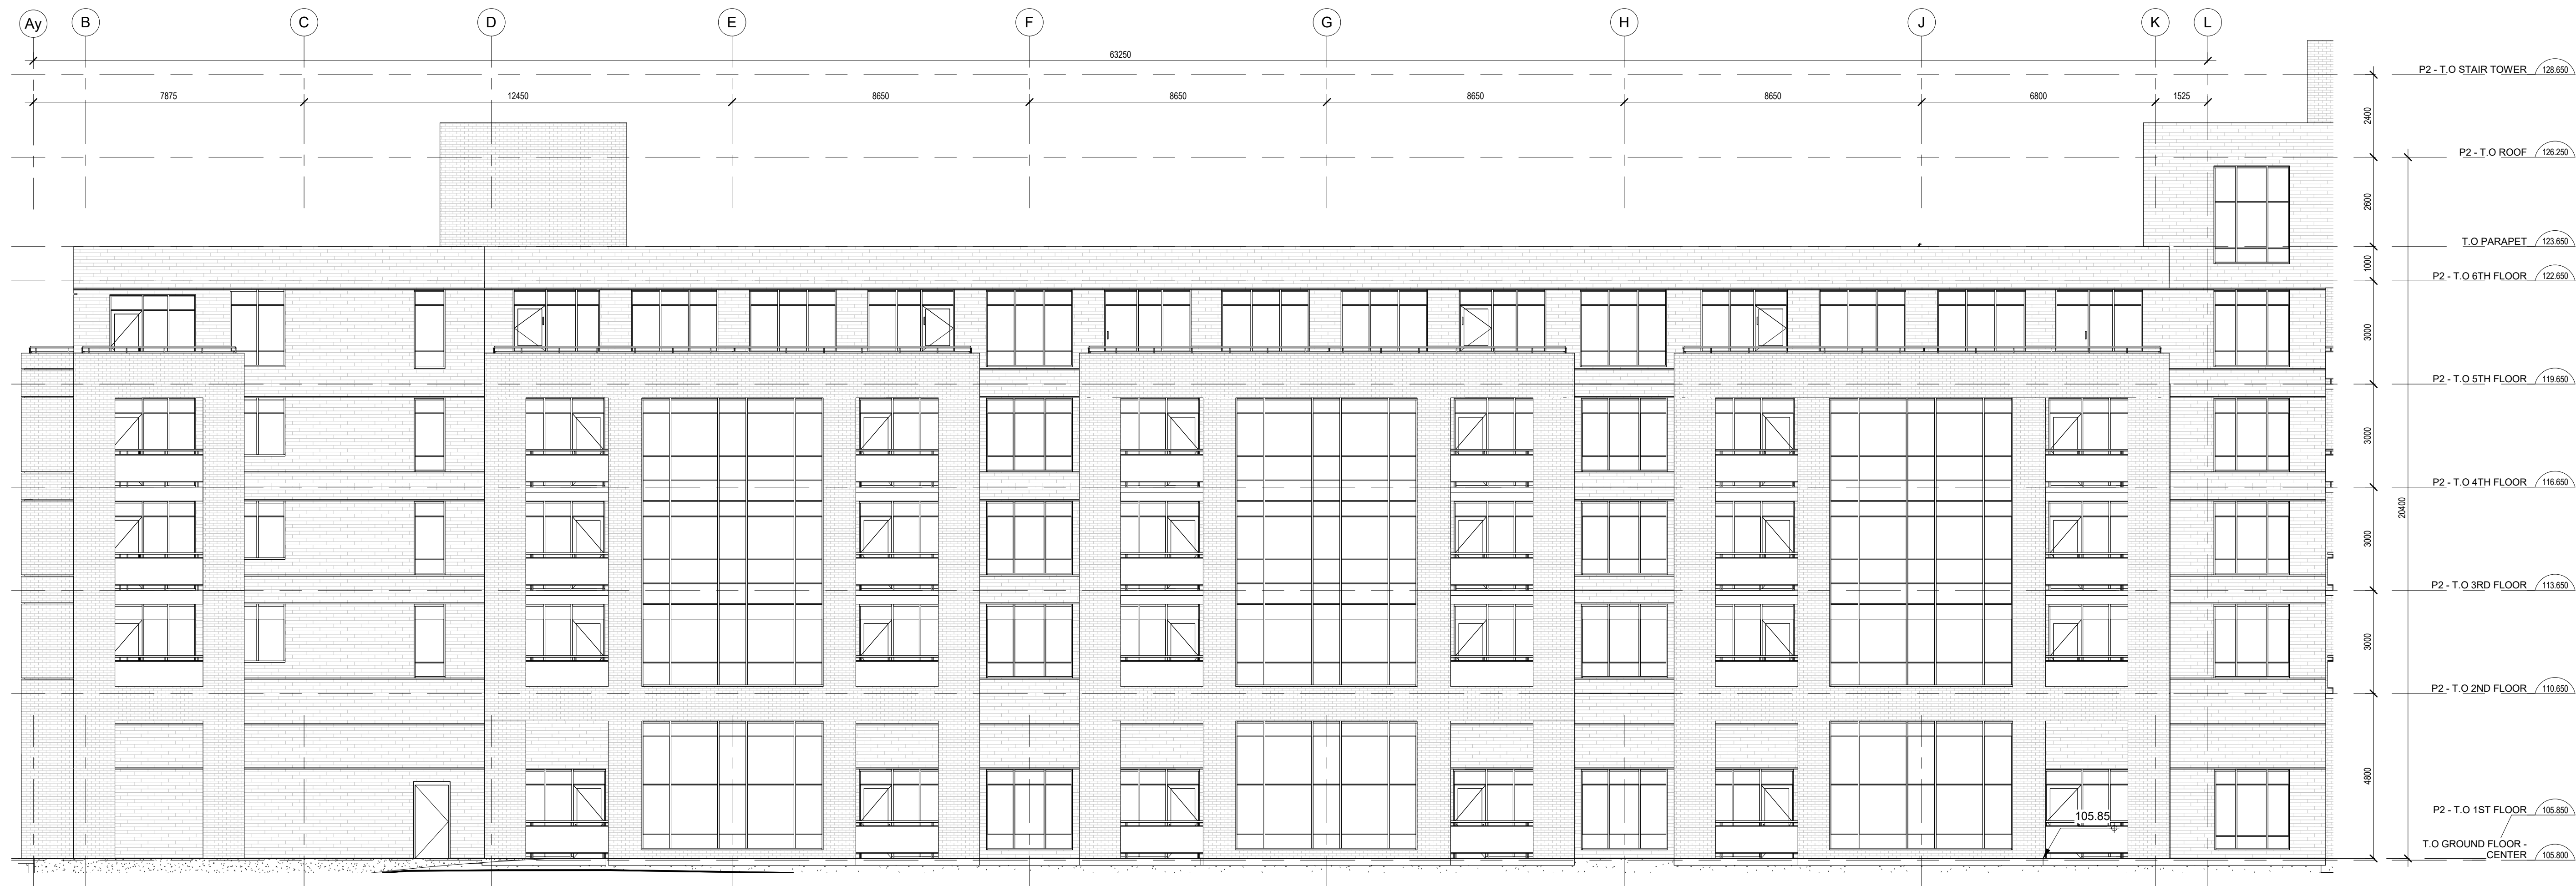

**2** PHASE 2 - SOUTH ELEVATION - WEST PORTION  
1 : 100

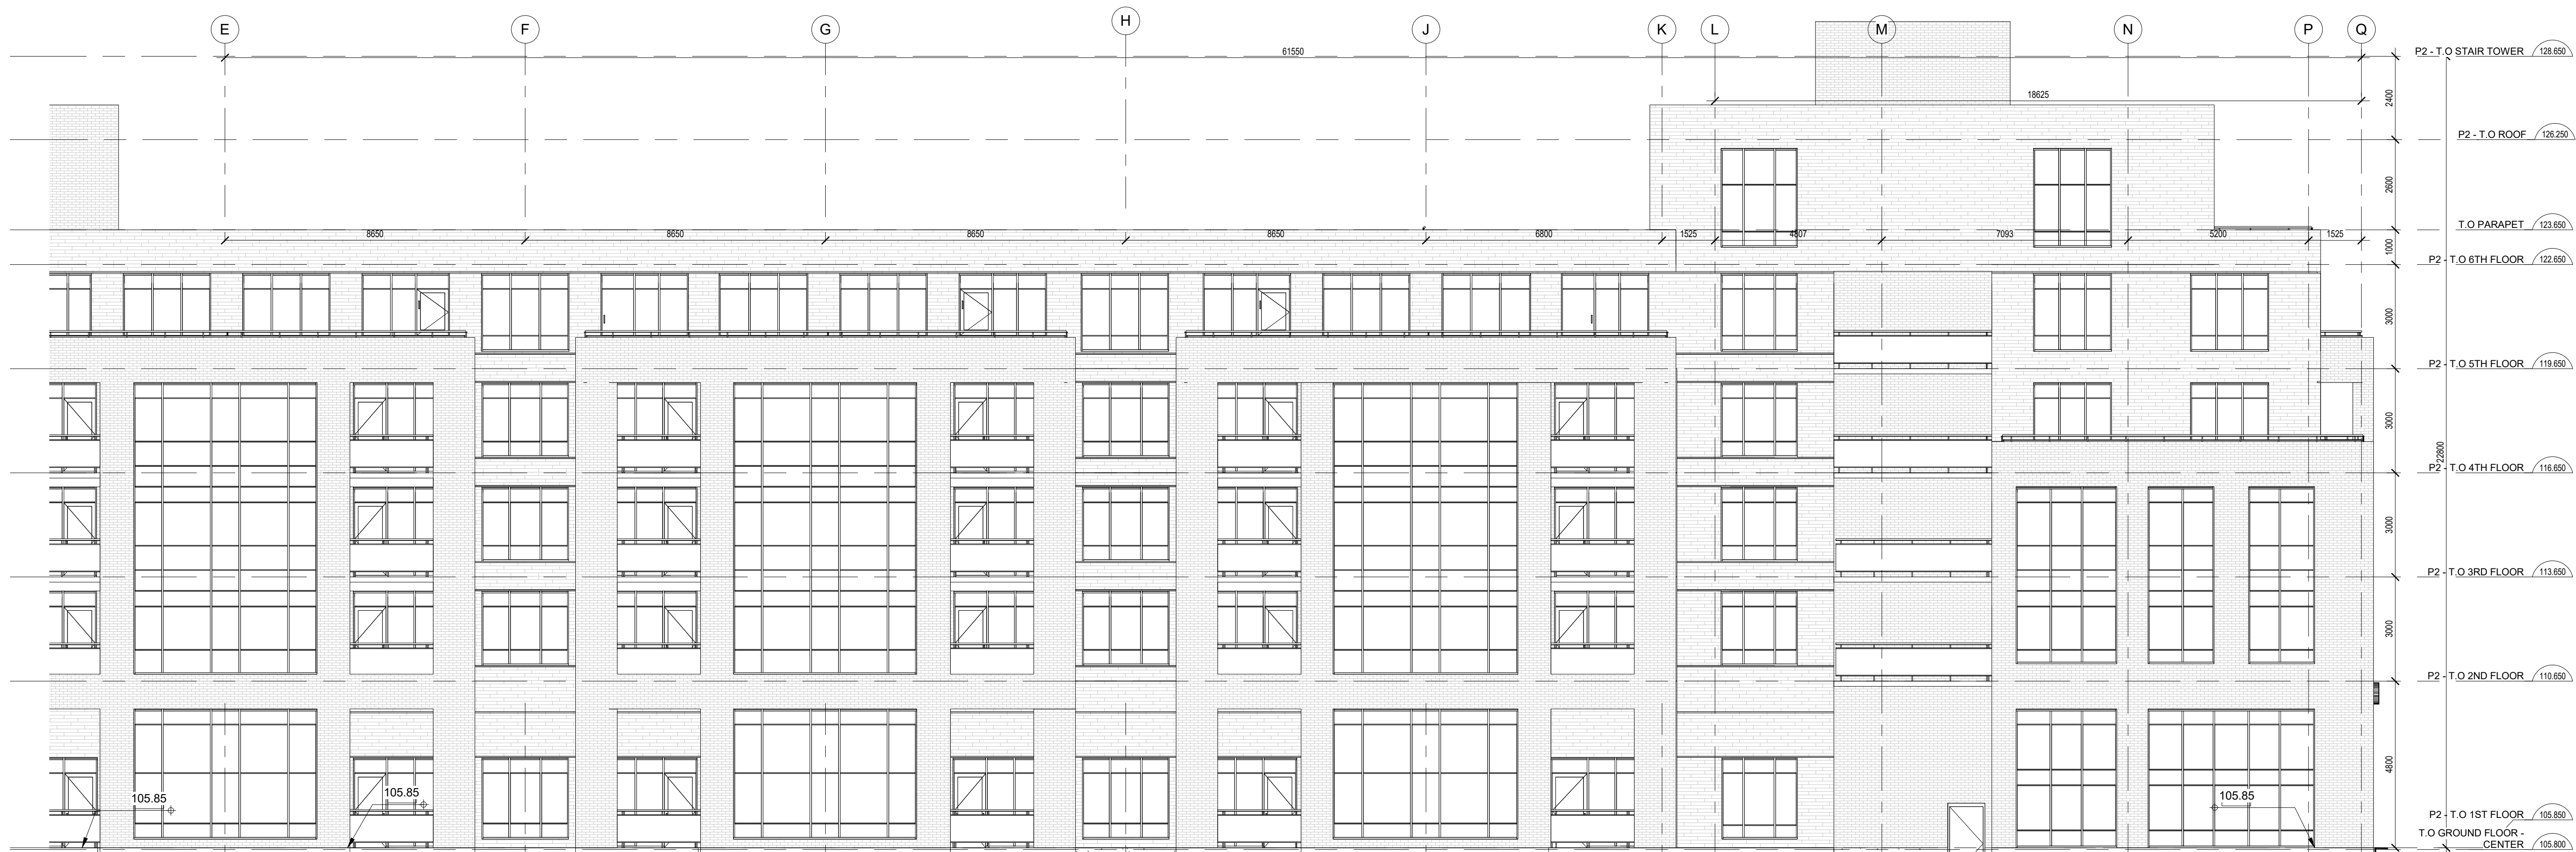

**1** PHASE 2 - SOUTH ELEVATION - EAST PORTION  
1 : 100





NOTE: THIS DRAWING IS THE PROPERTY OF THE ARCHITECT AND MAY NOT BE REPRODUCED OR USED WITHOUT THE EXPRESSED CONSENT OF THE ARCHITECT. THE CONTRACTOR SHALL CHECK AND VERIFY ALL DIMENSIONS AND REPORT ANY OMISSIONS OR DISCREPANCIES TO THE ARCHITECT BEFORE PROCEEDING WITH THE WORK.

DO NOT SCALE THE DRAWINGS

**RELEASE / REVISION RECORD**

No.	Description	Date
1	Issued for Site Plan	19-11-07
2	Issued for Site Plan Update	19-11-29
3	Issued for Site Plan Coordination	20-05-19

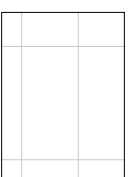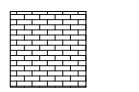**FINISHES LEGEND**

-  WHITE/SILVER ALUMINUM PANEL
-  BLACK "DARK IRONSPOT" FACE BRICK
-  GLAZED STOREFRONT
-  BALCONY RAILINGS

PROJECT NORTH

MAY NOT BE USED FOR CONSTRUCTION UNTIL SIGNED BY THE ARCHITECT

**chmielarchitects**

200 - 109 Bank Street  
Ottawa, ON K1P 5N5  
t (613) 234-3585  
f (613) 234-6224

WELLINGS OF STITTSVILLE

5731 HAZELDEAN ROAD

PROJECT NO. 19-1764 DRAWN MA  
SCALE 1 : 100 CHECKED RC

DRAWING TITLE  
**PHASE 2/3 - SOUTH ELEVATION**

DRAWING NO.

**A-205**







NOTE: THIS DRAWING IS THE PROPERTY OF THE ARCHITECT AND MAY NOT BE REPRODUCED OR USED WITHOUT THE EXPRESSED CONSENT OF THE ARCHITECT. THE CONTRACTOR SHALL CHECK AND VERIFY ALL DIMENSIONS AND REPORT ANY OMISSIONS OR DISCREPANCIES TO THE ARCHITECT BEFORE PROCEEDING WITH THE WORK.


DO NOT SCALE THE DRAWINGS

RELEASE / REVISION RECORD


No.	Description	Date
1	Issued for Site Plan	19-11-07
2	Issued for Site Plan Update	19-11-29
3	Issued for Site Plan Coordination	20-05-19

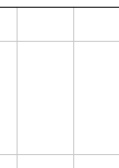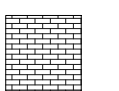FINISHES LEGEND

-  WHITE/SILVER ALUMINUM PANEL
-  BLACK "DARK IRONSPOT" FACE BRICK
-  GLAZED STOREFRONT
-  BALCONY RAILINGS

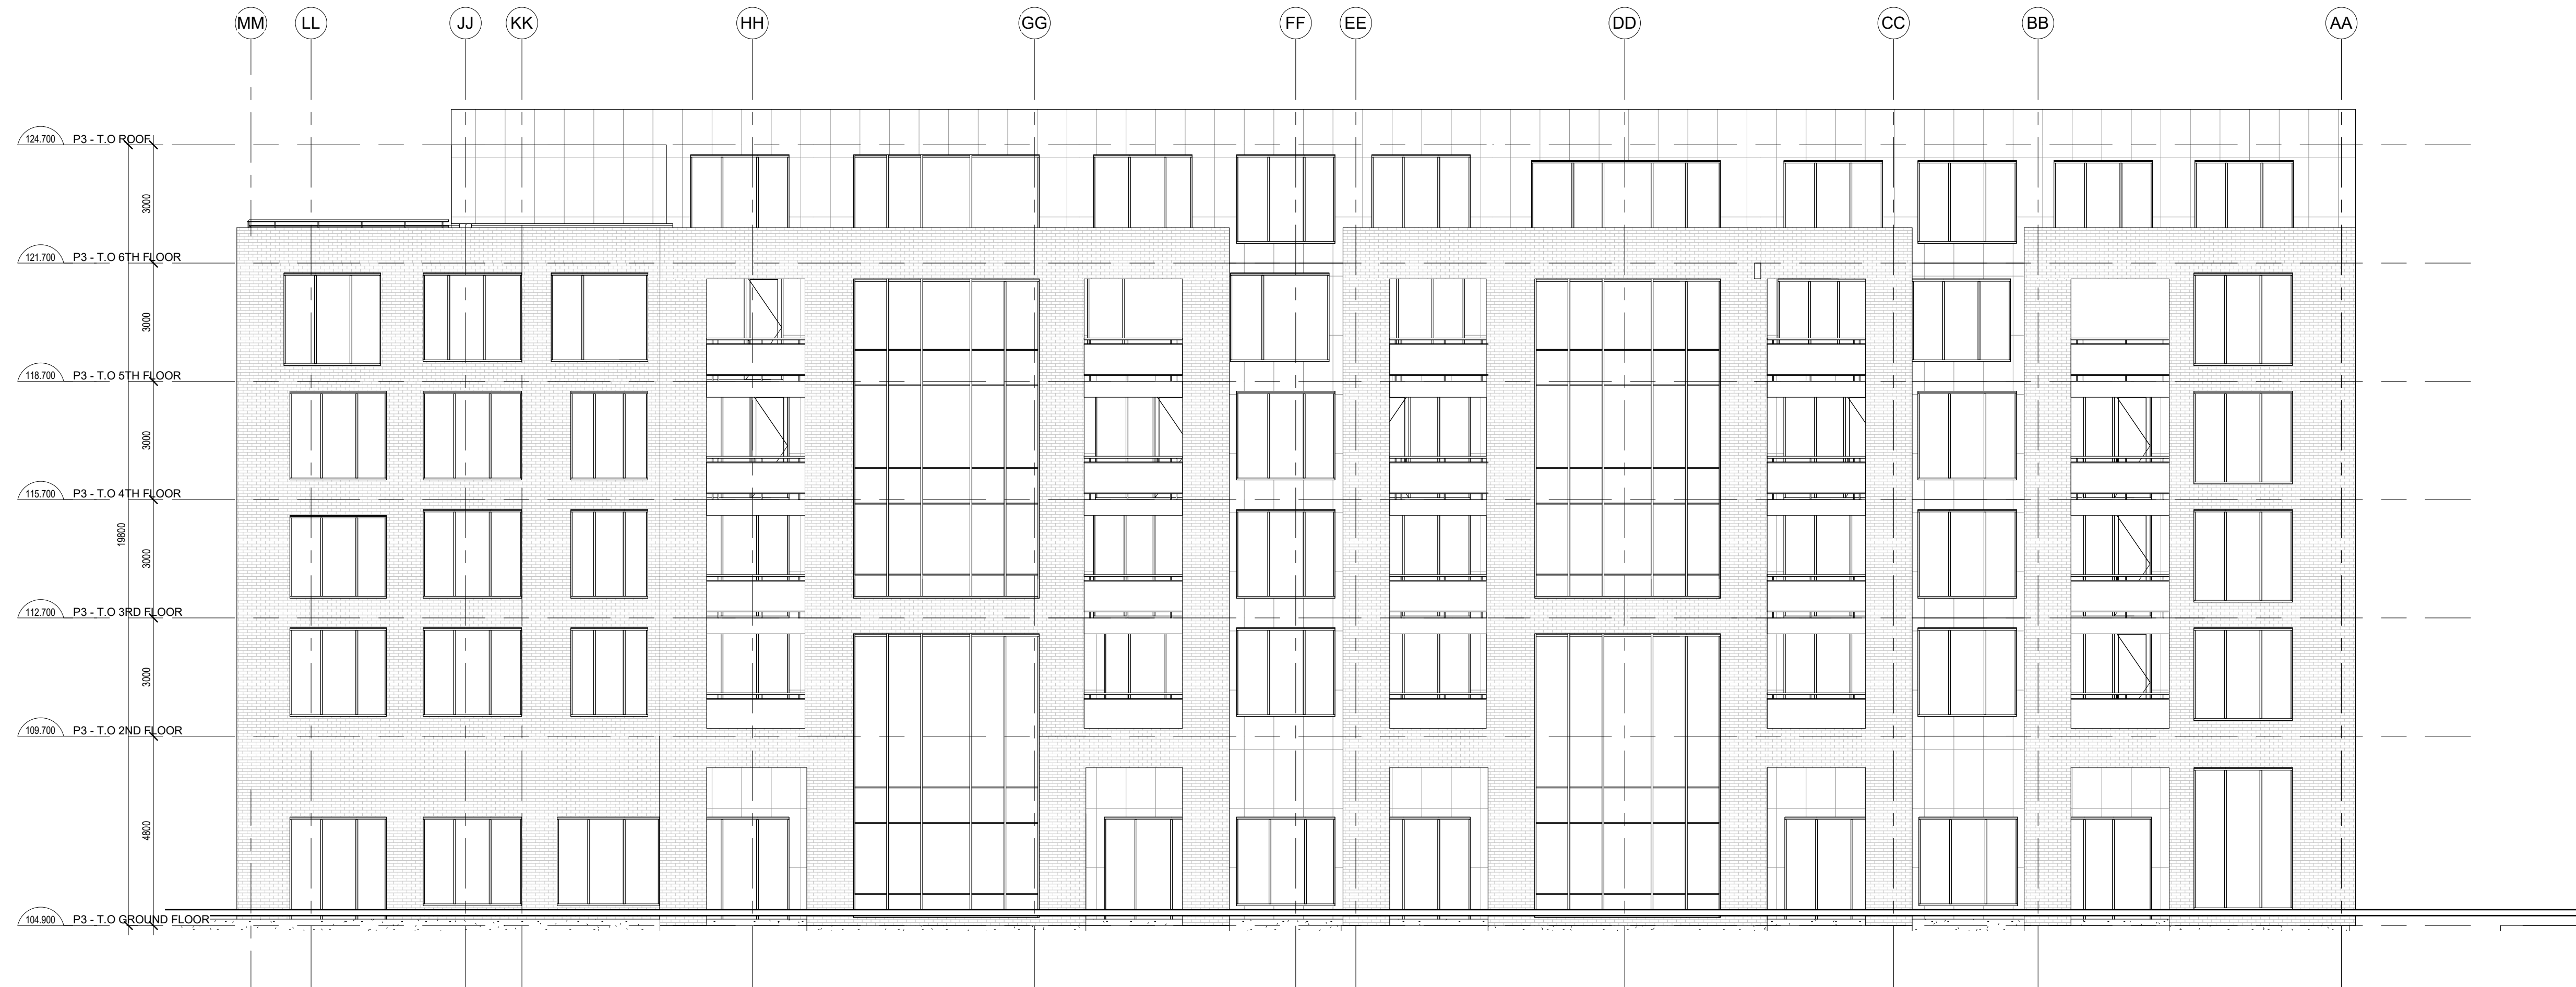

1 PHASE 3 - NORTH ELEVATION  
1 : 100

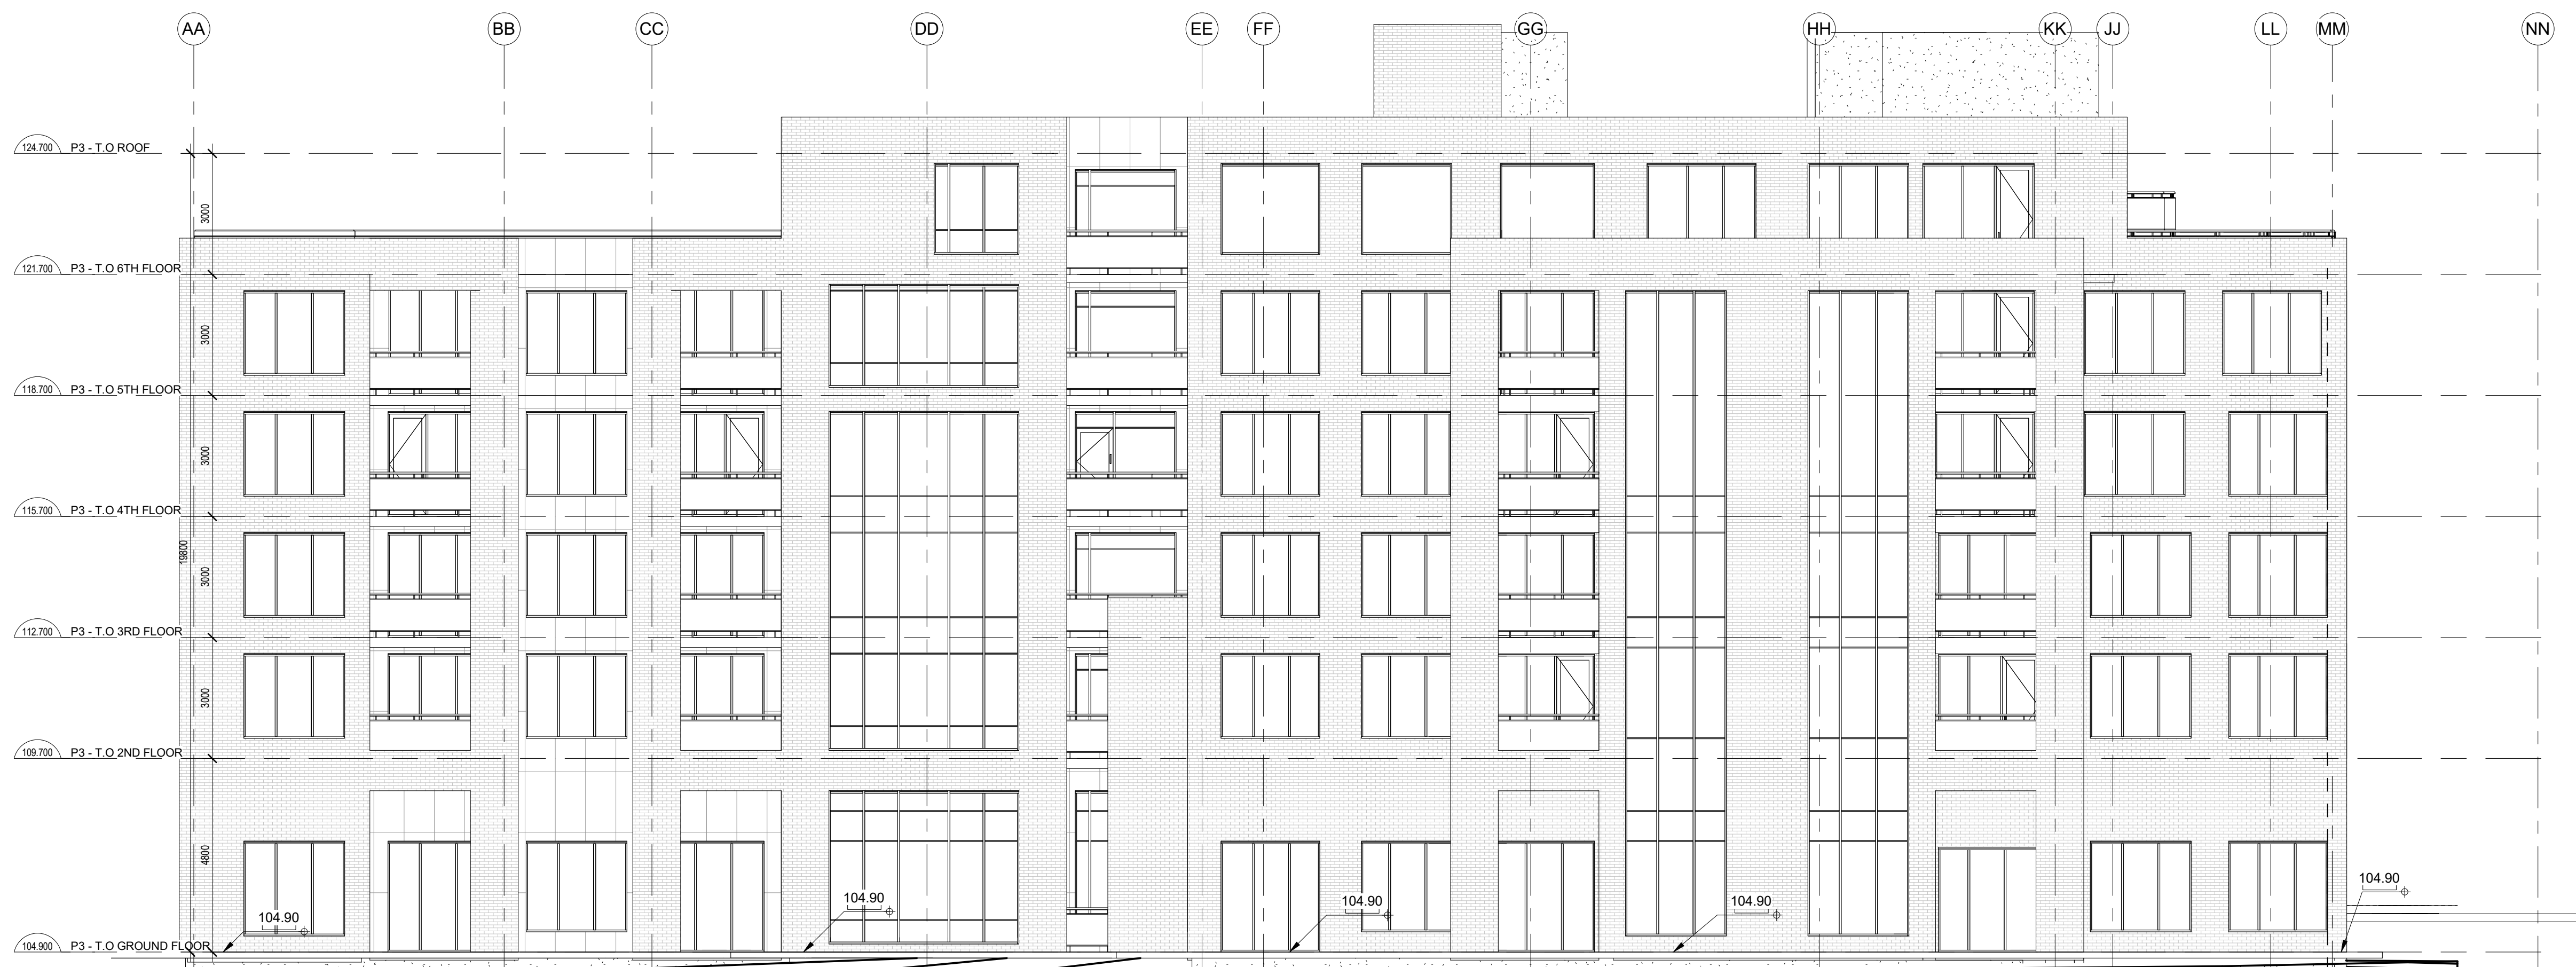

2 PHASE 3 - SOUTH ELEVATION  
1 : 100

PROJECT NORTH

MAY NOT BE USED FOR CONSTRUCTION UNTIL SIGNED BY THE ARCHITECT

**chmielarchitects**  
200 - 109 Bank Street  
Ottawa, ON K1P 5N5  
t (613) 234-3585  
f (613) 234-6224

WELLINGS OF STITTSVILLE

5731 HAZELDEAN ROAD

PROJECT NO. 19-1764 DRAWN MA  
SCALE 1 : 100 CHECKED RC

DRAWING TITLE  
PHASE 4 - NORTH/SOUTH ELEVATION

DRAWING NO.

A-251




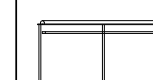
NOTE: THIS DRAWING IS THE PROPERTY OF THE ARCHITECT AND MAY NOT BE REPRODUCED OR USED WITHOUT THE EXPRESSED CONSENT OF THE ARCHITECT. THE CONTRACTOR SHALL CHECK AND VERIFY ALL DIMENSIONS AND REPORT ANY OMISSIONS OR DISCREPANCIES TO THE ARCHITECT BEFORE PROCEEDING WITH THE WORK.


DO NOT SCALE THE DRAWINGS

RELEASE / REVISION RECORD

No.	Description	Date
1	Issued for Site Plan	19-11-07
2	Issued for Site Plan Update	19-11-29
3	Issued for Site Plan Coordination	20-05-19


FINISHES LEGEND

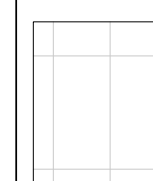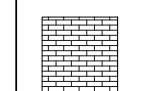-  WHITE/SILVER ALUMINUM PANEL
-  BLACK "DARK IRONSPOT" FACE BRICK
-  GLAZED STOREFRONT
-  BALCONY RAILINGS

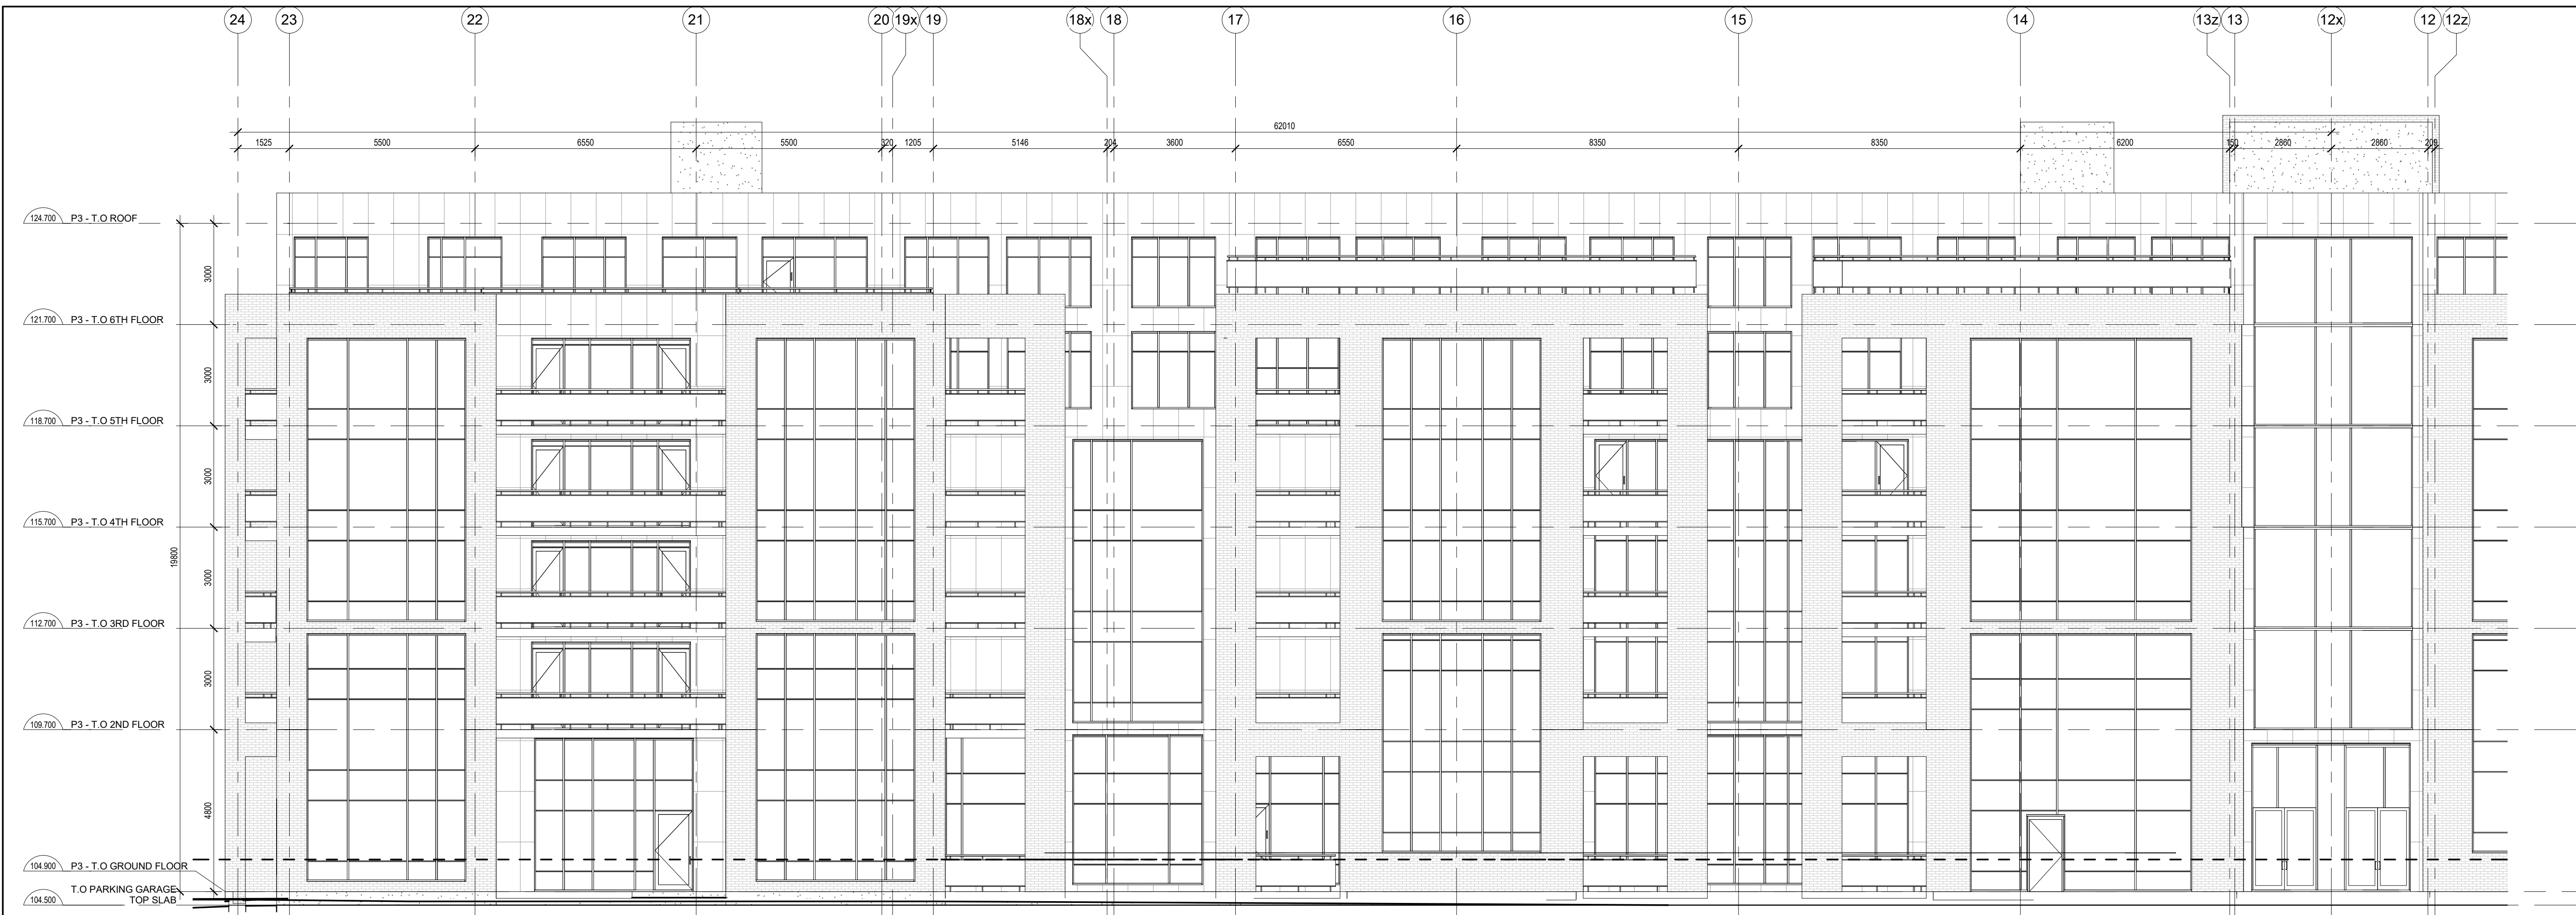

1 PHASE 3 - EAST ELEVATION - SOUTH SIDE

1 : 100

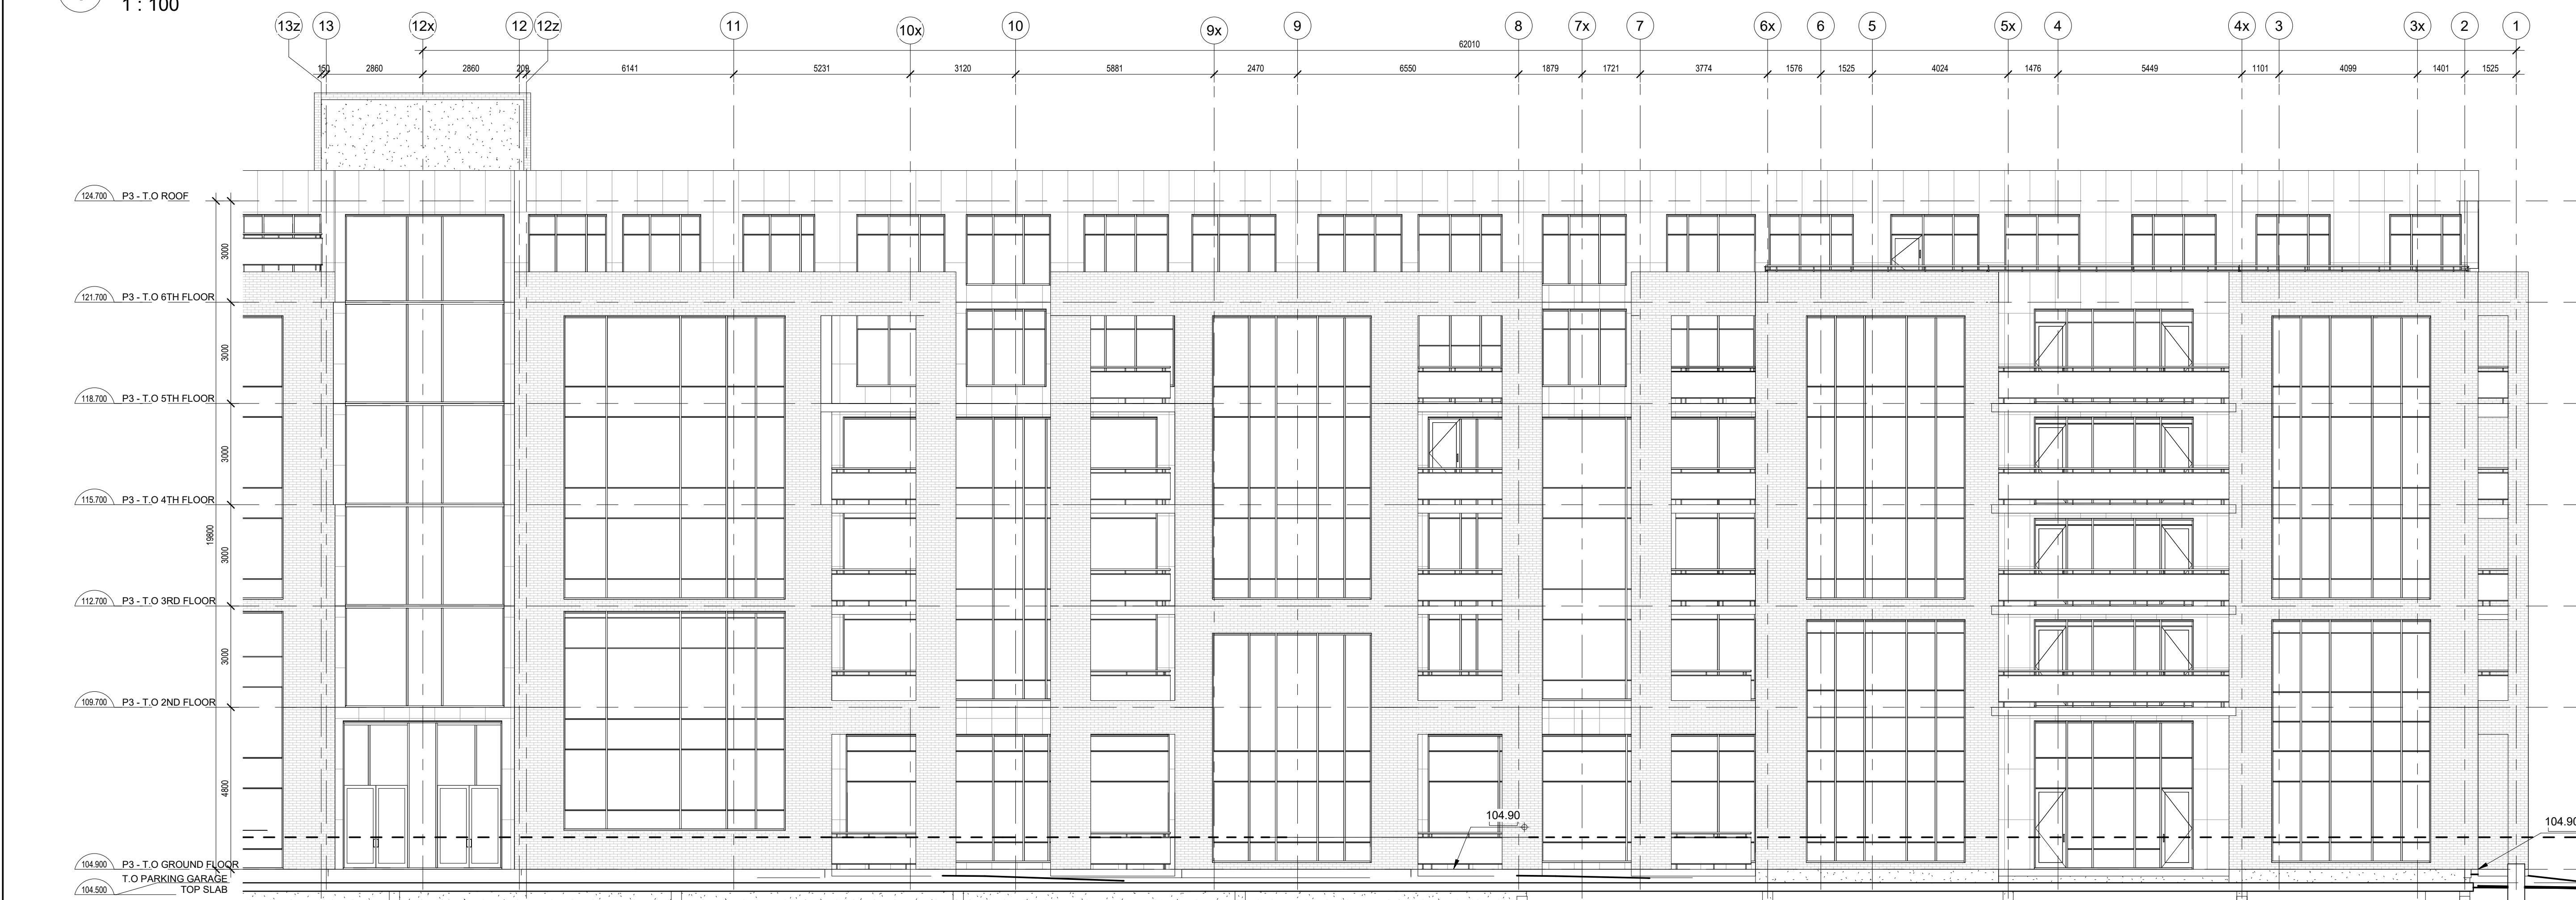

2 PHASE 3 - EAST ELEVATION - NORTH SIDE

1 : 100

PROJECT NORTH

MAY NOT BE USED FOR CONSTRUCTION UNTIL SIGNED BY THE ARCHITECT

**chmielarchitects**  
 200 - 109 Bank Street  
 Ottawa, ON K1P 5N5  
 t (613) 234-3585  
 f (613) 234-6224

WELLINGS OF STITTSVILLE

5731 HAZELDEAN ROAD

PROJECT NO. 19-1764 DRAWN MA  
 SCALE 1 : 100 CHECKED RC

DRAWING TITLE  
 PHASE 4 - EAST ELEVATION

DRAWING NO.

A-252





NOTE: THIS DRAWING IS THE PROPERTY OF THE ARCHITECT AND MAY NOT BE REPRODUCED OR USED WITHOUT THE EXPRESSED CONSENT OF THE ARCHITECT. THE CONTRACTOR SHALL CHECK AND VERIFY ALL DIMENSIONS AND REPORT ANY OMISSIONS OR DISCREPANCIES TO THE ARCHITECT BEFORE PROCEEDING WITH THE WORK.


DO NOT SCALE THE DRAWINGS

RELEASE / REVISION RECORD


No.	Description	Date
1	Issued for Site Plan	19-11-07
2	Issued for Site Plan Update	19-11-29
3	Issued for Site Plan Coordination	20-05-19

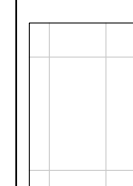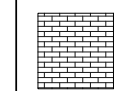FINISHES LEGEND

-  WHITE/SILVER ALUMINUM PANEL
-  BLACK "DARK IRONSPOT" FACE BRICK
-  GLAZED STOREFRONT
-  BALCONY RAILINGS

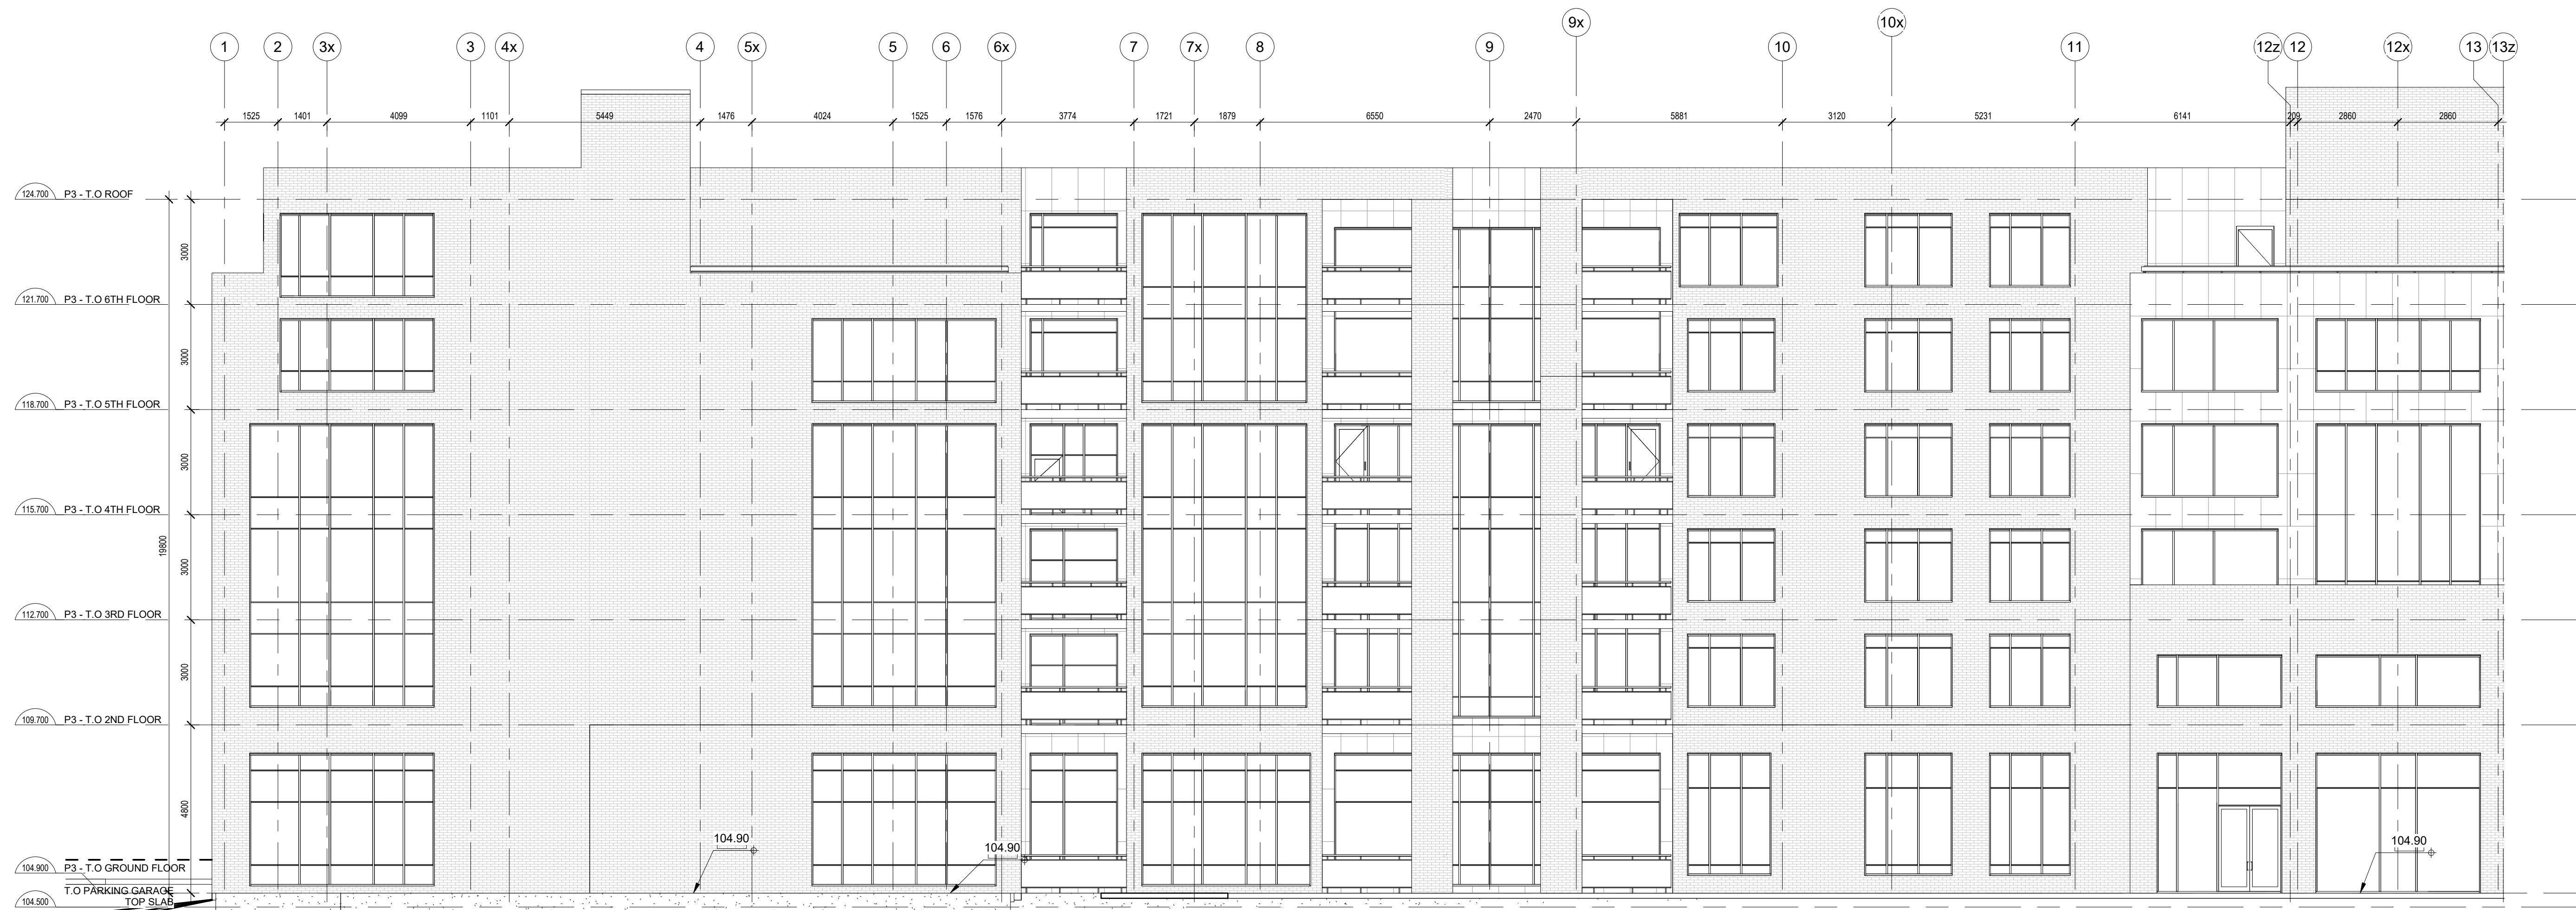

2 PHASE 3 - WEST ELEVATION - NORTH PORTION  
1 : 100

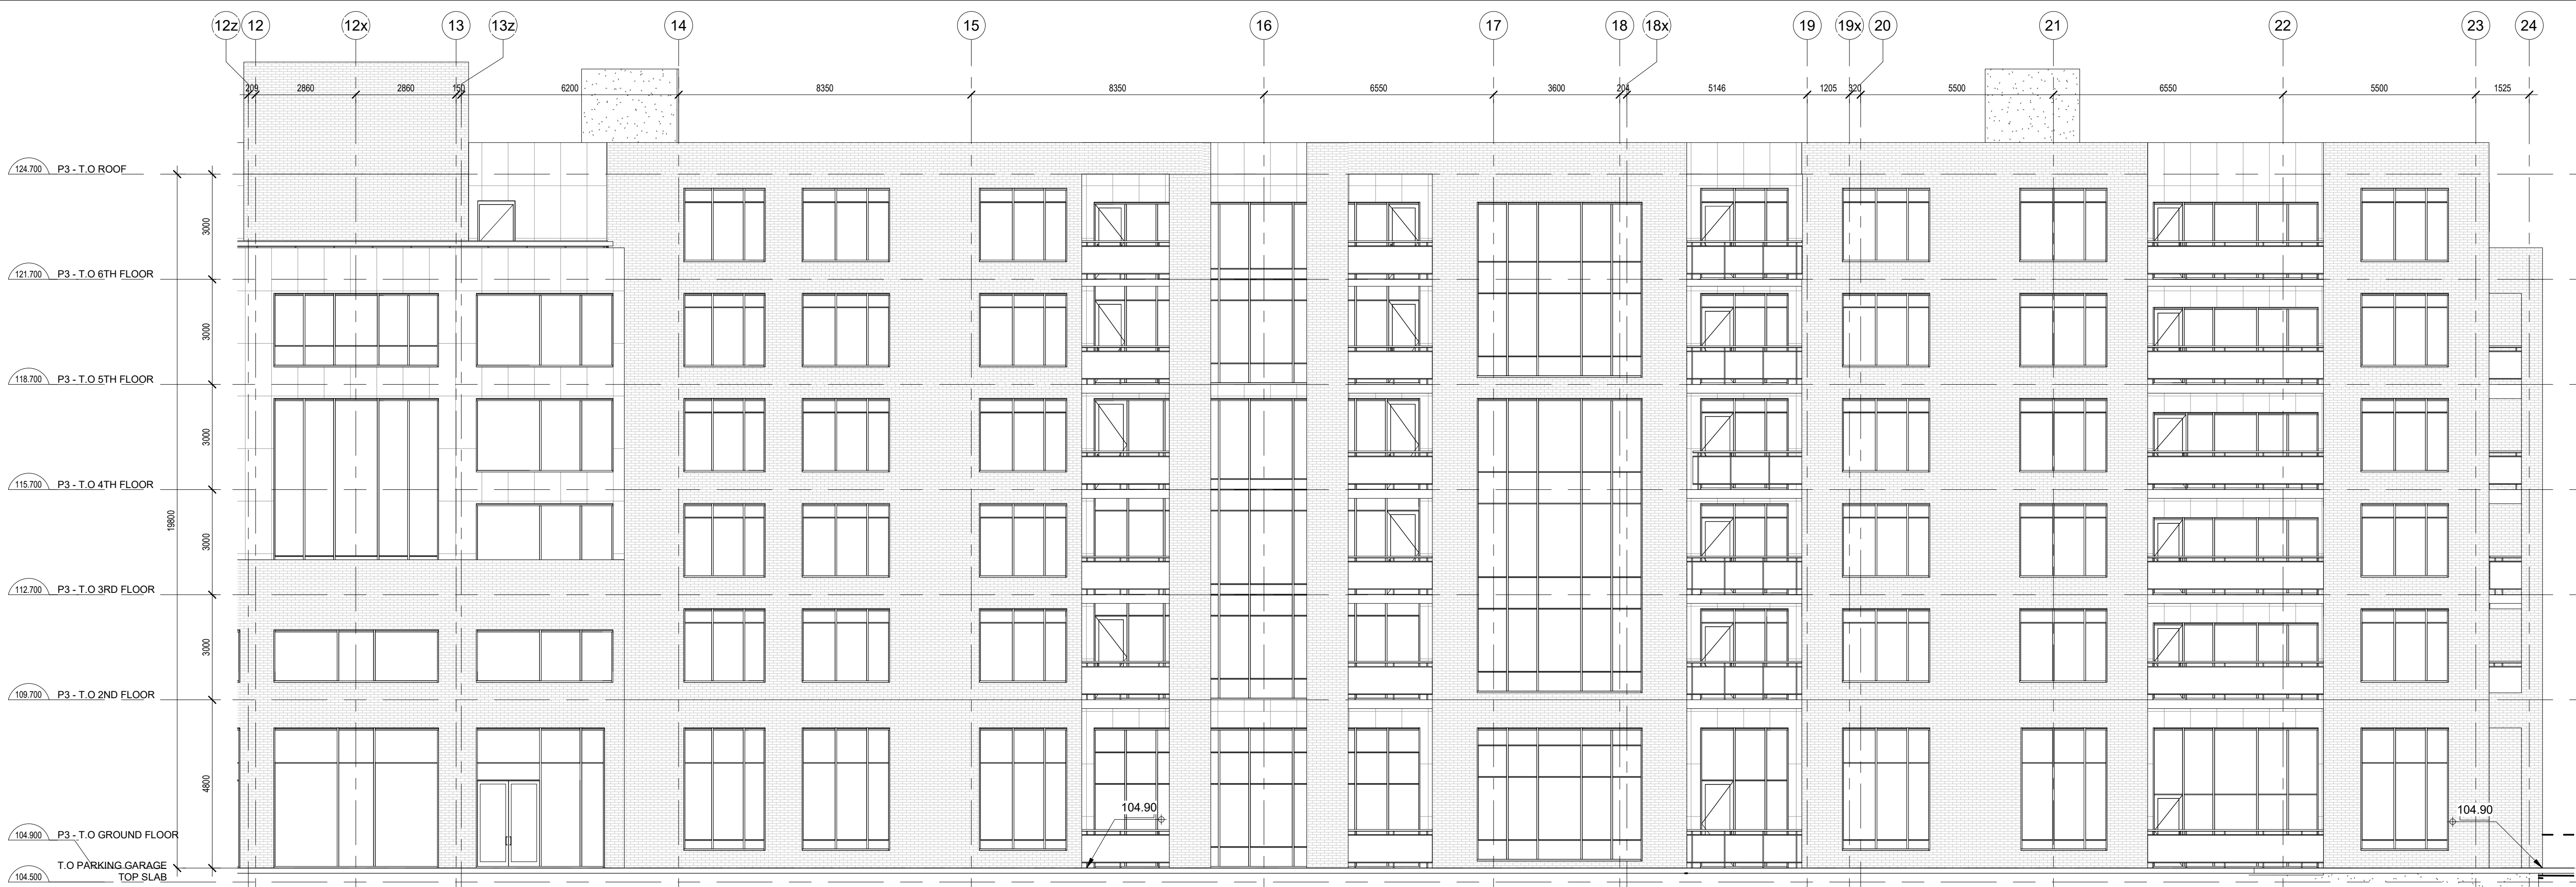

1 PHASE 3 - WEST ELEVATION - SOUTH PORTION  
1 : 100

PROJECT NORTH

MAY NOT BE USED FOR CONSTRUCTION UNTIL SIGNED BY THE ARCHITECT

**chmiel**architects  
200 - 109 Bank Street  
Ottawa, ON K1P 5N5  
t (613) 234-3585  
f (613) 234-6224

WELLINGS OF STITTSVILLE

5731 HAZELDEAN ROAD  
PROJECT NO. 19-1764 DRAWN MA  
SCALE 1 : 100 CHECKED RC

DRAWING TITLE  
PHASE 4 - WEST ELEVATION

DRAWING NO.

A-253