


NOTES:


1. COMPLETE ALL REMOVALS AND ABANDONMENTS IN ACCORDANCE WITH OPSS MUNI. 510.

LEGEND

- ✕ ✕ ✕ EXISTING WATERMAIN OR SEWER, VALVE CHAMBER, MAINTENANCE HOLE OR CATCH BASIN TO BE REMOVED OR ABANDONED (REMOVE IF WITH EXCAVATION LIMITS).

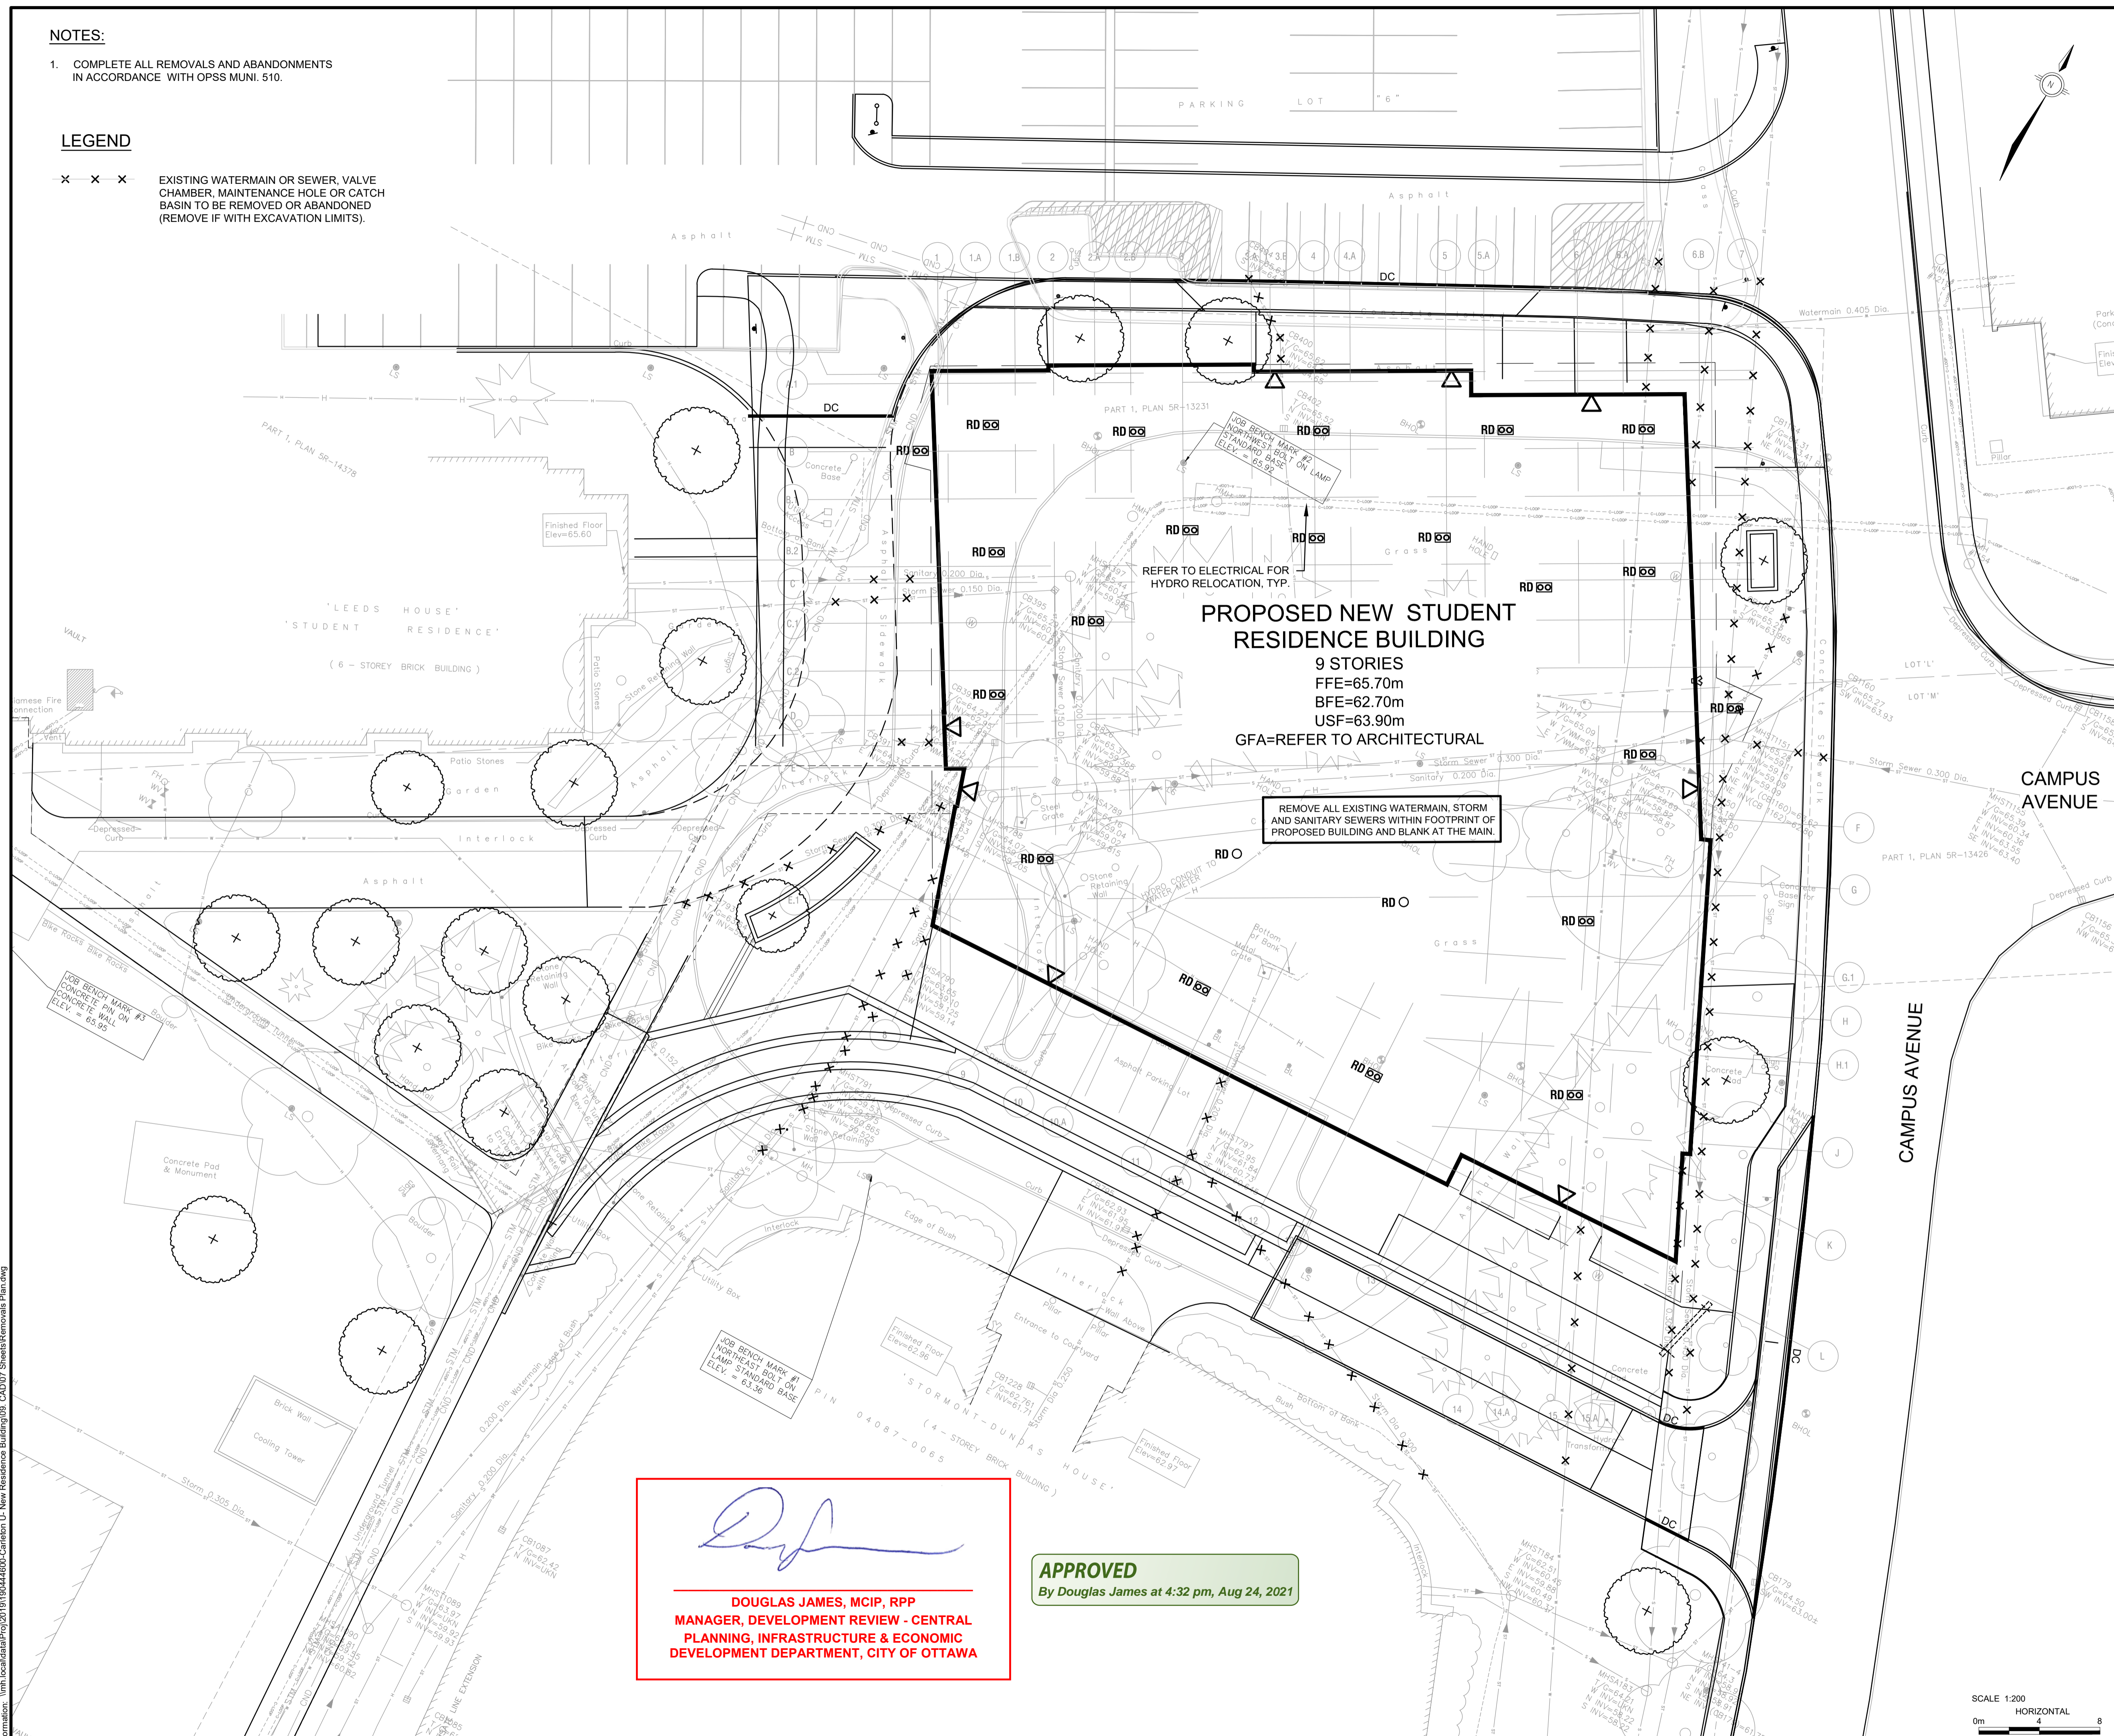

CONTRACTOR MUST CHECK & VERIFY ALL DIMENSIONS ON THE JOB.
DO NOT SCALE DRAWINGS.
ALL DRAWINGS, SPECIFICATIONS AND RELATED DOCUMENTS ARE THE COPYRIGHT PROPERTY OF THE ARCHITECT AND MUST BE RETURNED UPON REQUEST. REPRODUCTION OF DRAWINGS, SPECIFICATIONS AND RELATED DOCUMENTS IN PART OR IN WHOLE IS FORBIDDEN WITHOUT THE WRITTEN PERMISSION OF THE ARCHITECT.
THIS DRAWING IS NOT TO BE USED FOR CONSTRUCTION UNTIL SIGNED BY THE ARCHITECT.

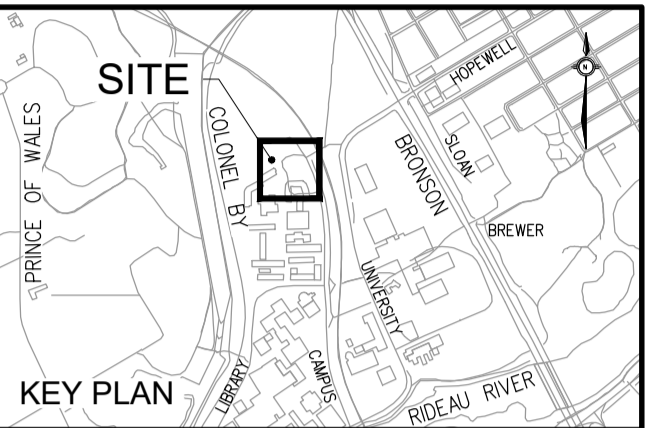

ISSUED

No.	Date	Description
1	13/12/2020	ISSUED FOR SITE PLAN APPROVAL (R1)
2	31/03/2020	ISSUED FOR COORDINATION
3	07/04/2020	ISSUED FOR FOUNDATION PERMIT
4	27/07/2020	ISSUED FOR 80% INTERNAL COORDINATION
5	11/08/2020	REISSUED FOR SITE PLAN APPROVAL
6	31/08/2020	REISSUED FOR SITE PLAN APPROVAL

DJ
DOUGLAS JAMES, MCIP, RPP
MANAGER, DEVELOPMENT REVIEW - CENTRAL
PLANNING, INFRASTRUCTURE & ECONOMIC
DEVELOPMENT DEPARTMENT, CITY OF OTTAWA

APPROVED
By Douglas James at 4:32 pm, Aug 24, 2021



Diamond Schmitt Architects 384 Adelaide Street West, Suite 100, Toronto, Ontario, M5V 1R7, Canada. Tel: 416 862 8800, Fax: 416 862 5508, info@dsai.ca, www.dsai.ca

KWC Architects Inc. 383 Parkdale Avenue, Suite 201, Ottawa, Ontario, K1Y 4R4, Canada. Tel: 613 238 2117, Fax: 613 238 6595, kwc@kwcarc.com, www.kwcarc.com

CARLETON UNIVERSITY NEW STUDENT RESIDENCE

CARLETON UNIVERSITY
1125 COLONEL BY DRIVE
OTTAWA ON
K1S 5B6

REMOVALS PLAN

Scale: 1:200
Project No: 190444600
Date: 31/08/20

C700 #18030

C:\Users\james\OneDrive\Documents\190444600-Carleton U- New Residence Building\09_CAD\07_Sheets\Removals Plan.dwg

D07-12-19-0205