


Copyright Reserved
The Contractor shall verify and be responsible for all dimensions. DO NOT scale the drawing - any errors or omissions shall be reported to Stantec without delay.
The Copyrights to all designs and drawings are the property of Stantec. Reproduction or use for any purpose other than that authorized by Stantec is forbidden.

Legend

- SANITARY DRAINAGE AREA ID#
- POPULATION
- SANITARY DRAINAGE AREA ha.
- SANITARY DRAINAGE AREA ID#
- INFILTRATION RATES
- SANITARY DRAINAGE AREA ha.
- SANITARY DRAINAGE AREA
- PROPOSED SANITARY SEWER

Notes

SANITARY STATS	
POPULATION COUNTS	
2 - STUDIO APTS @ 1.4PPU = 3 PEOPLE	
90 - 1 BEDROOM APTS @ 1.4PPU = 126 PEOPLE	
16 - 2 BEDROOM APTS @ 2.1PPU = 34 PEOPLE	
4 - 3 BEDROOM APTS @ 3.1PPU = 12 PEOPLE	
TOTAL POPULATION = 175	

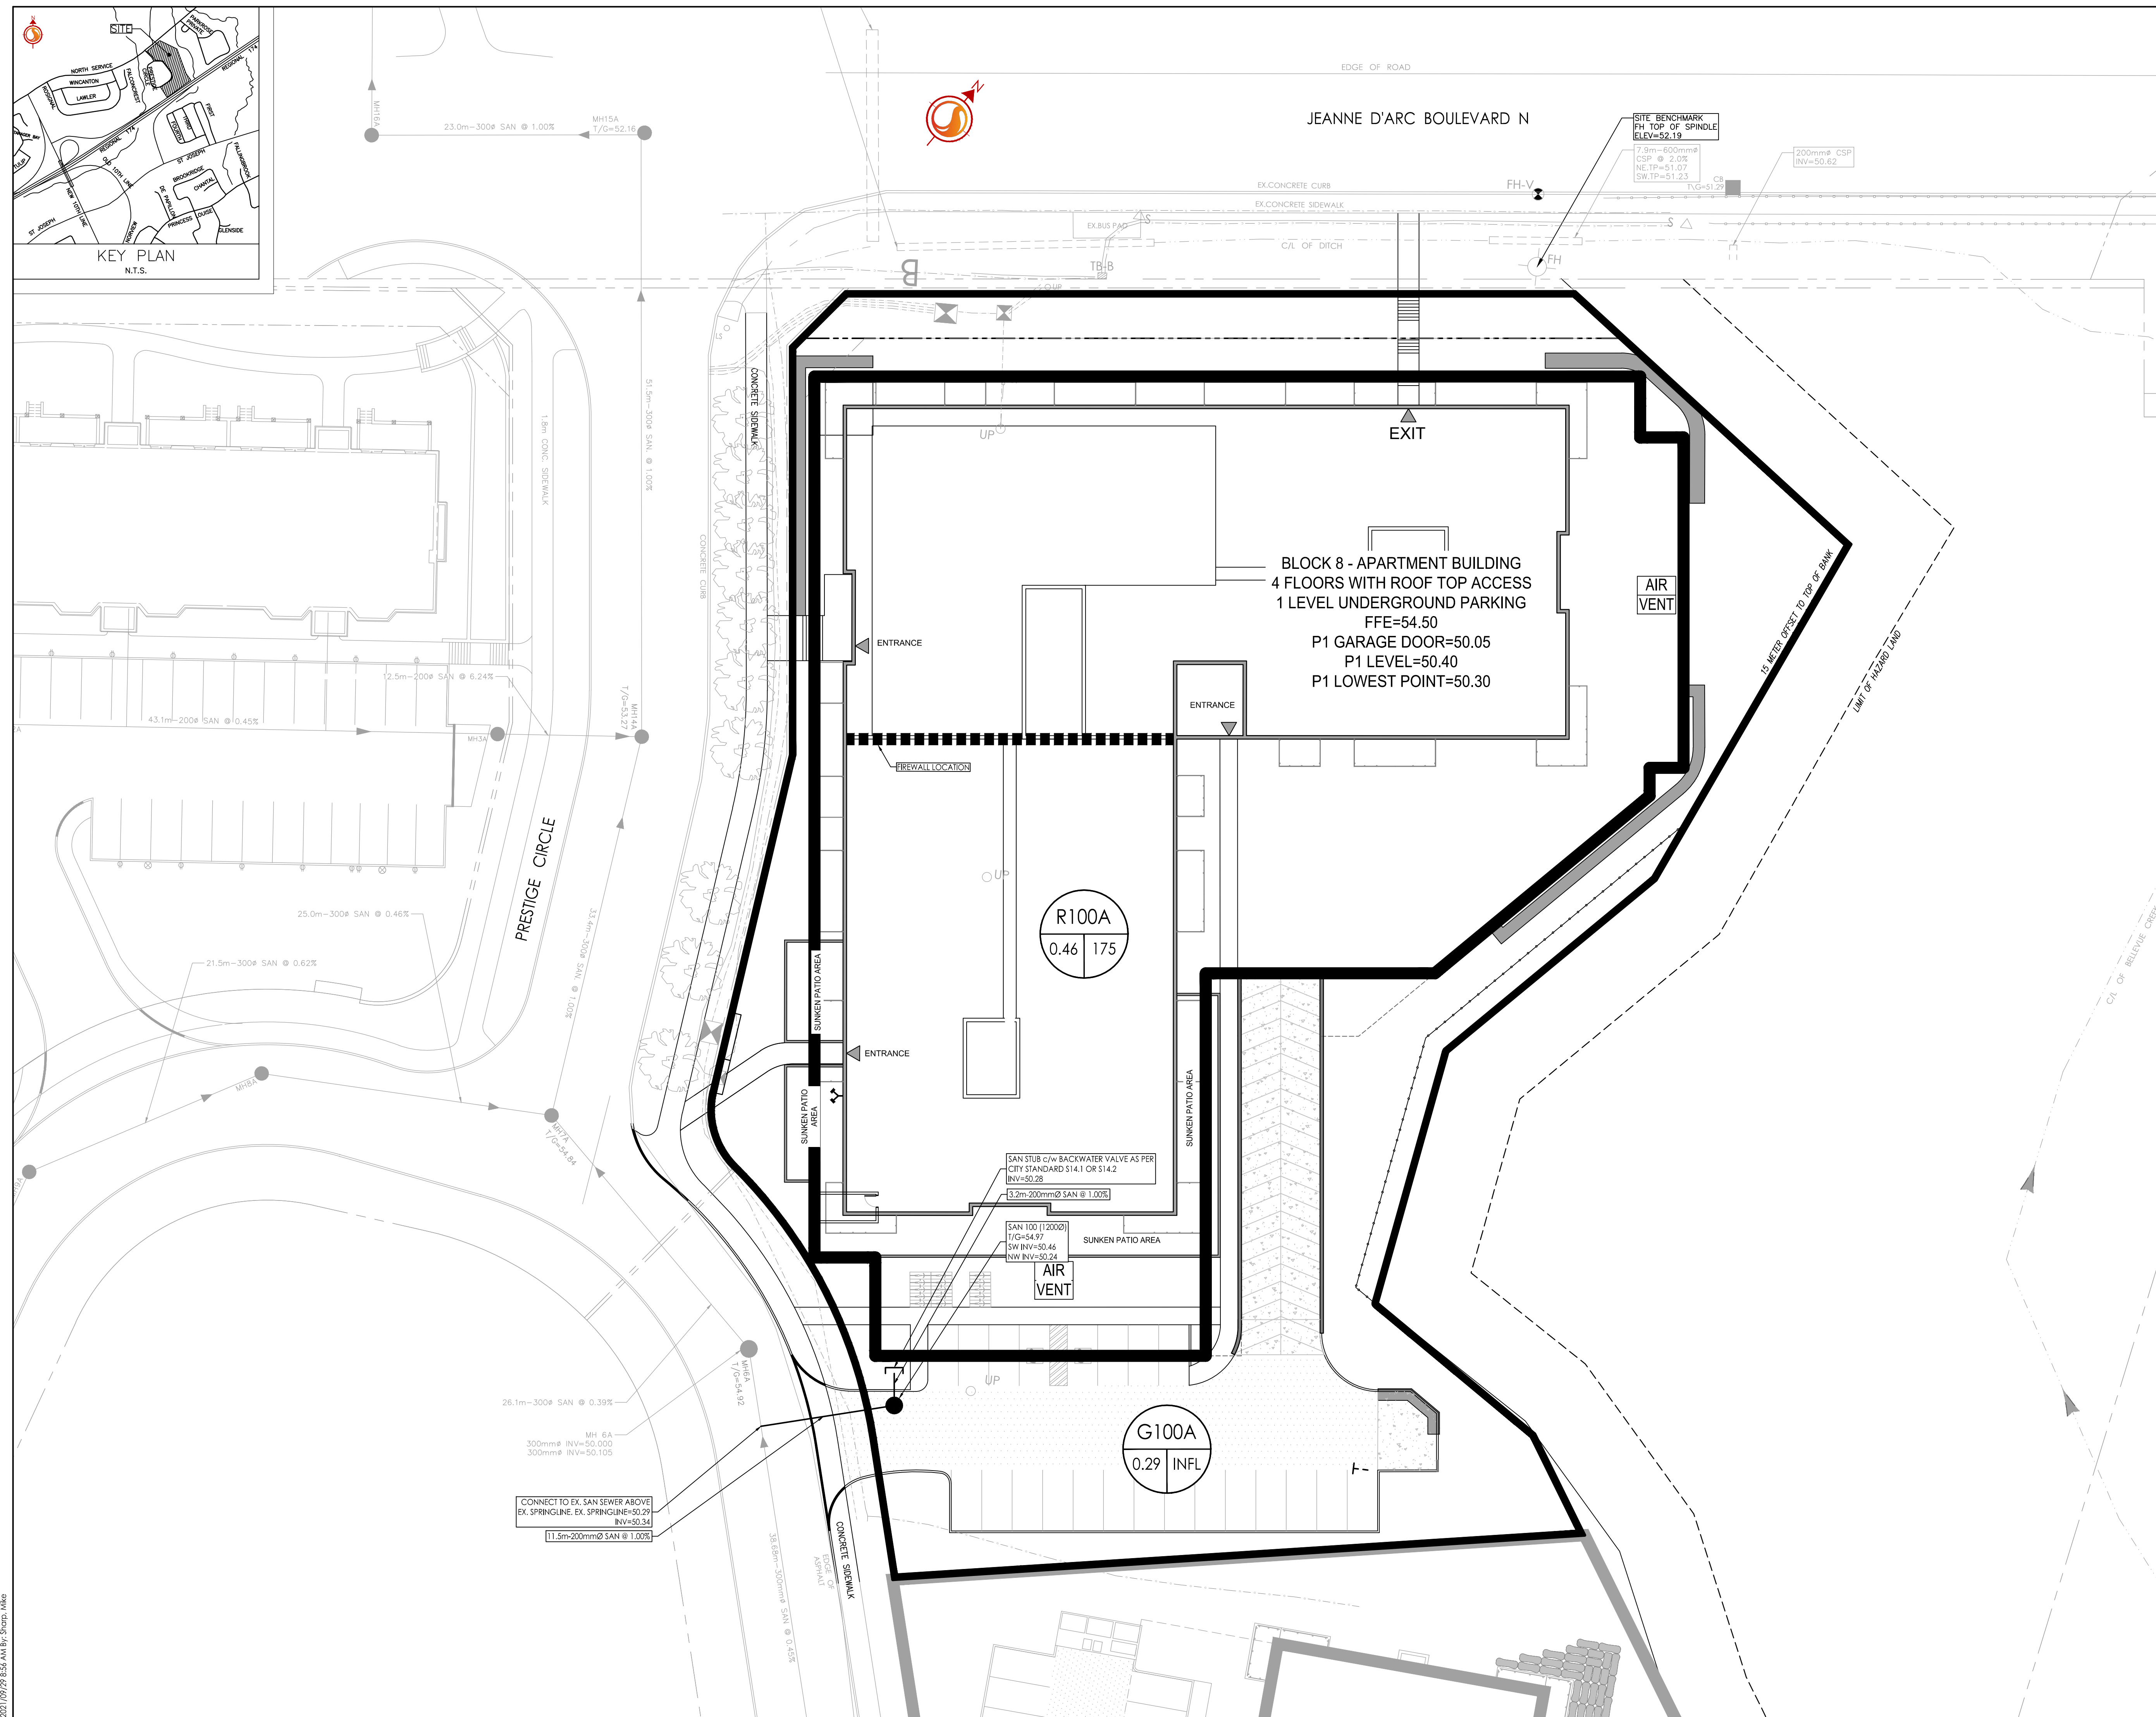

Revision	By	Appd.	YY.MM.DD
2	MJS	TR	21.09.20
1	MJS	AMP	21.03.24
0	MJS	AMP	19.12.13

File Name: 160401331 DB2.dwg Dwn: MJS AMP MJS 19.06.20
Dwn: Chkd: Dgn: YY.MM.DD



Client/Project
**BRIGIL
PETRIE'S LANDING II**

**BLOCK 8
180 Prestige Circle
OTTAWA, ON, CANADA**

Title
SANITARY DRAINAGE PLAN

Project No. 160401331 Scale 1:250
Drawing No. SAN-1 Sheet 6 of 6 Revision 2

V:\1\160401331\160401331_Petrie's Landing Block 8.dwg
 2021/09/29 09:54 AM MJS
 ORIGINAL SHEET - ARCH D

D07-12-19-0212 18062