



plot scale 1:1

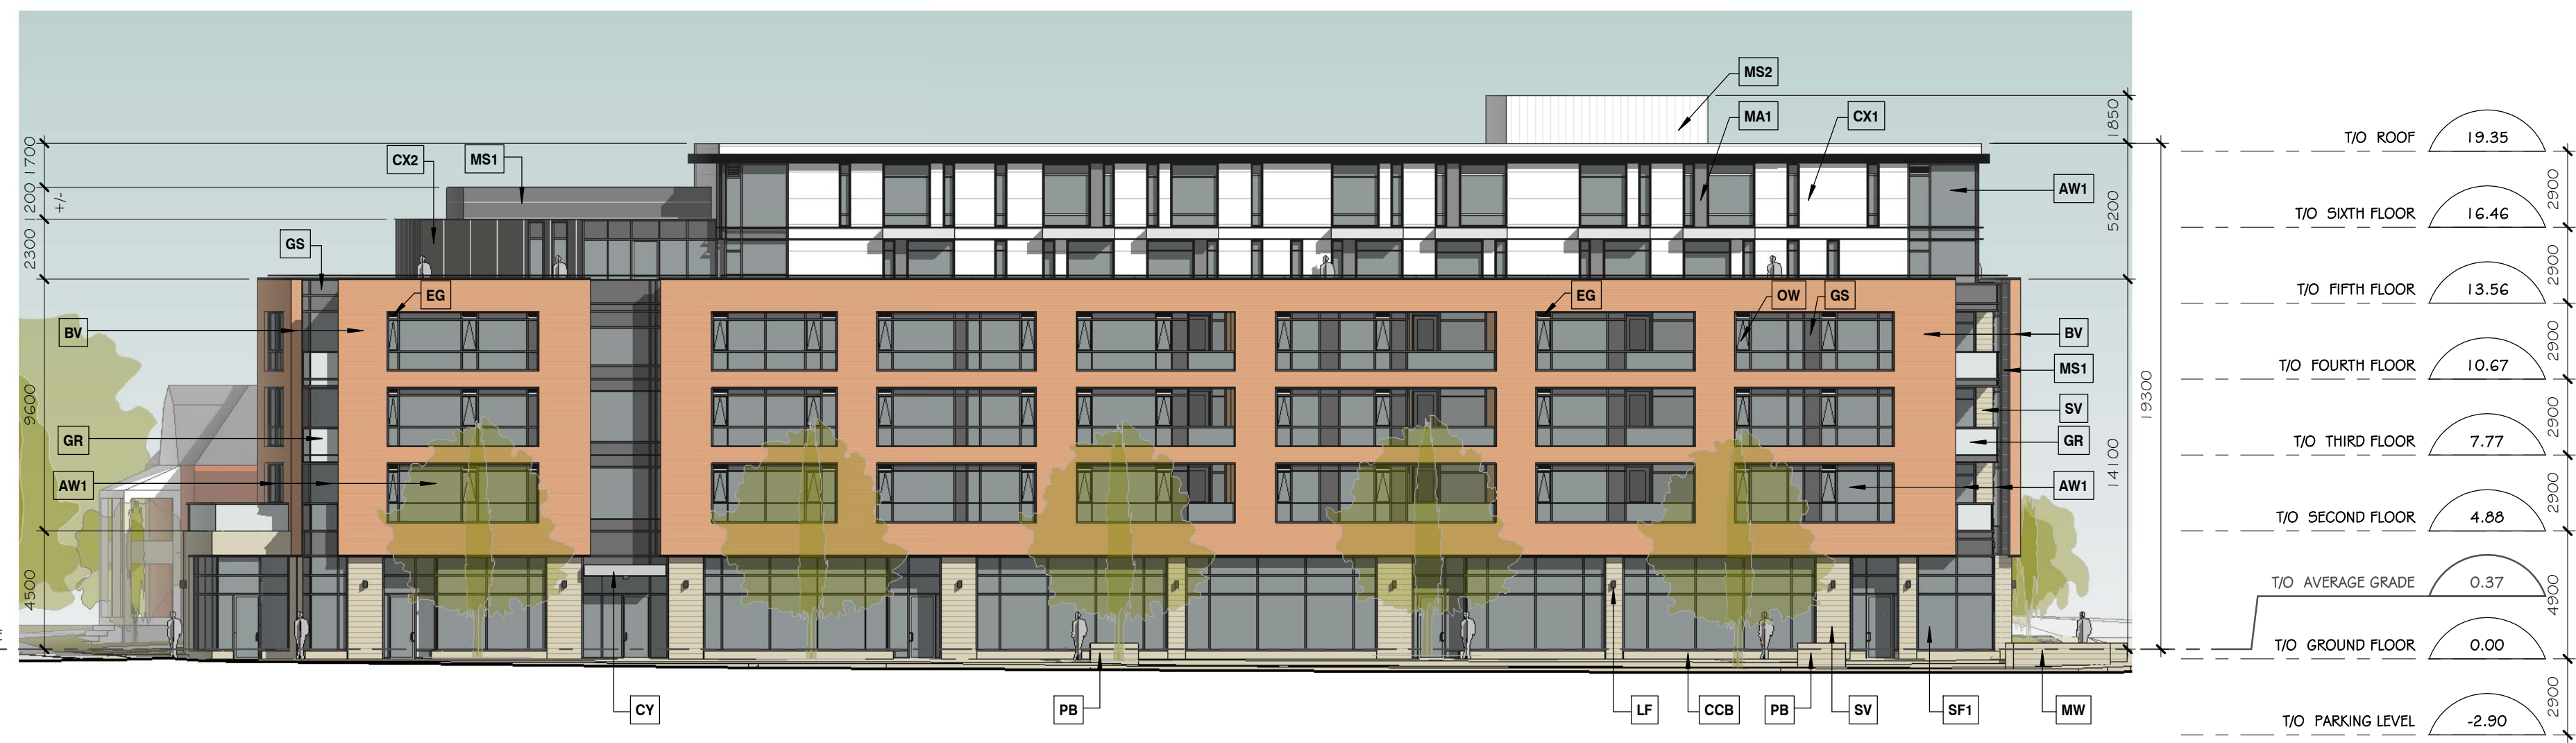

1 EAST ELEVATION  
A012 SCALE 1 : 200




3 SOUTH ELEVATION  
A012 SCALE 1 : 200

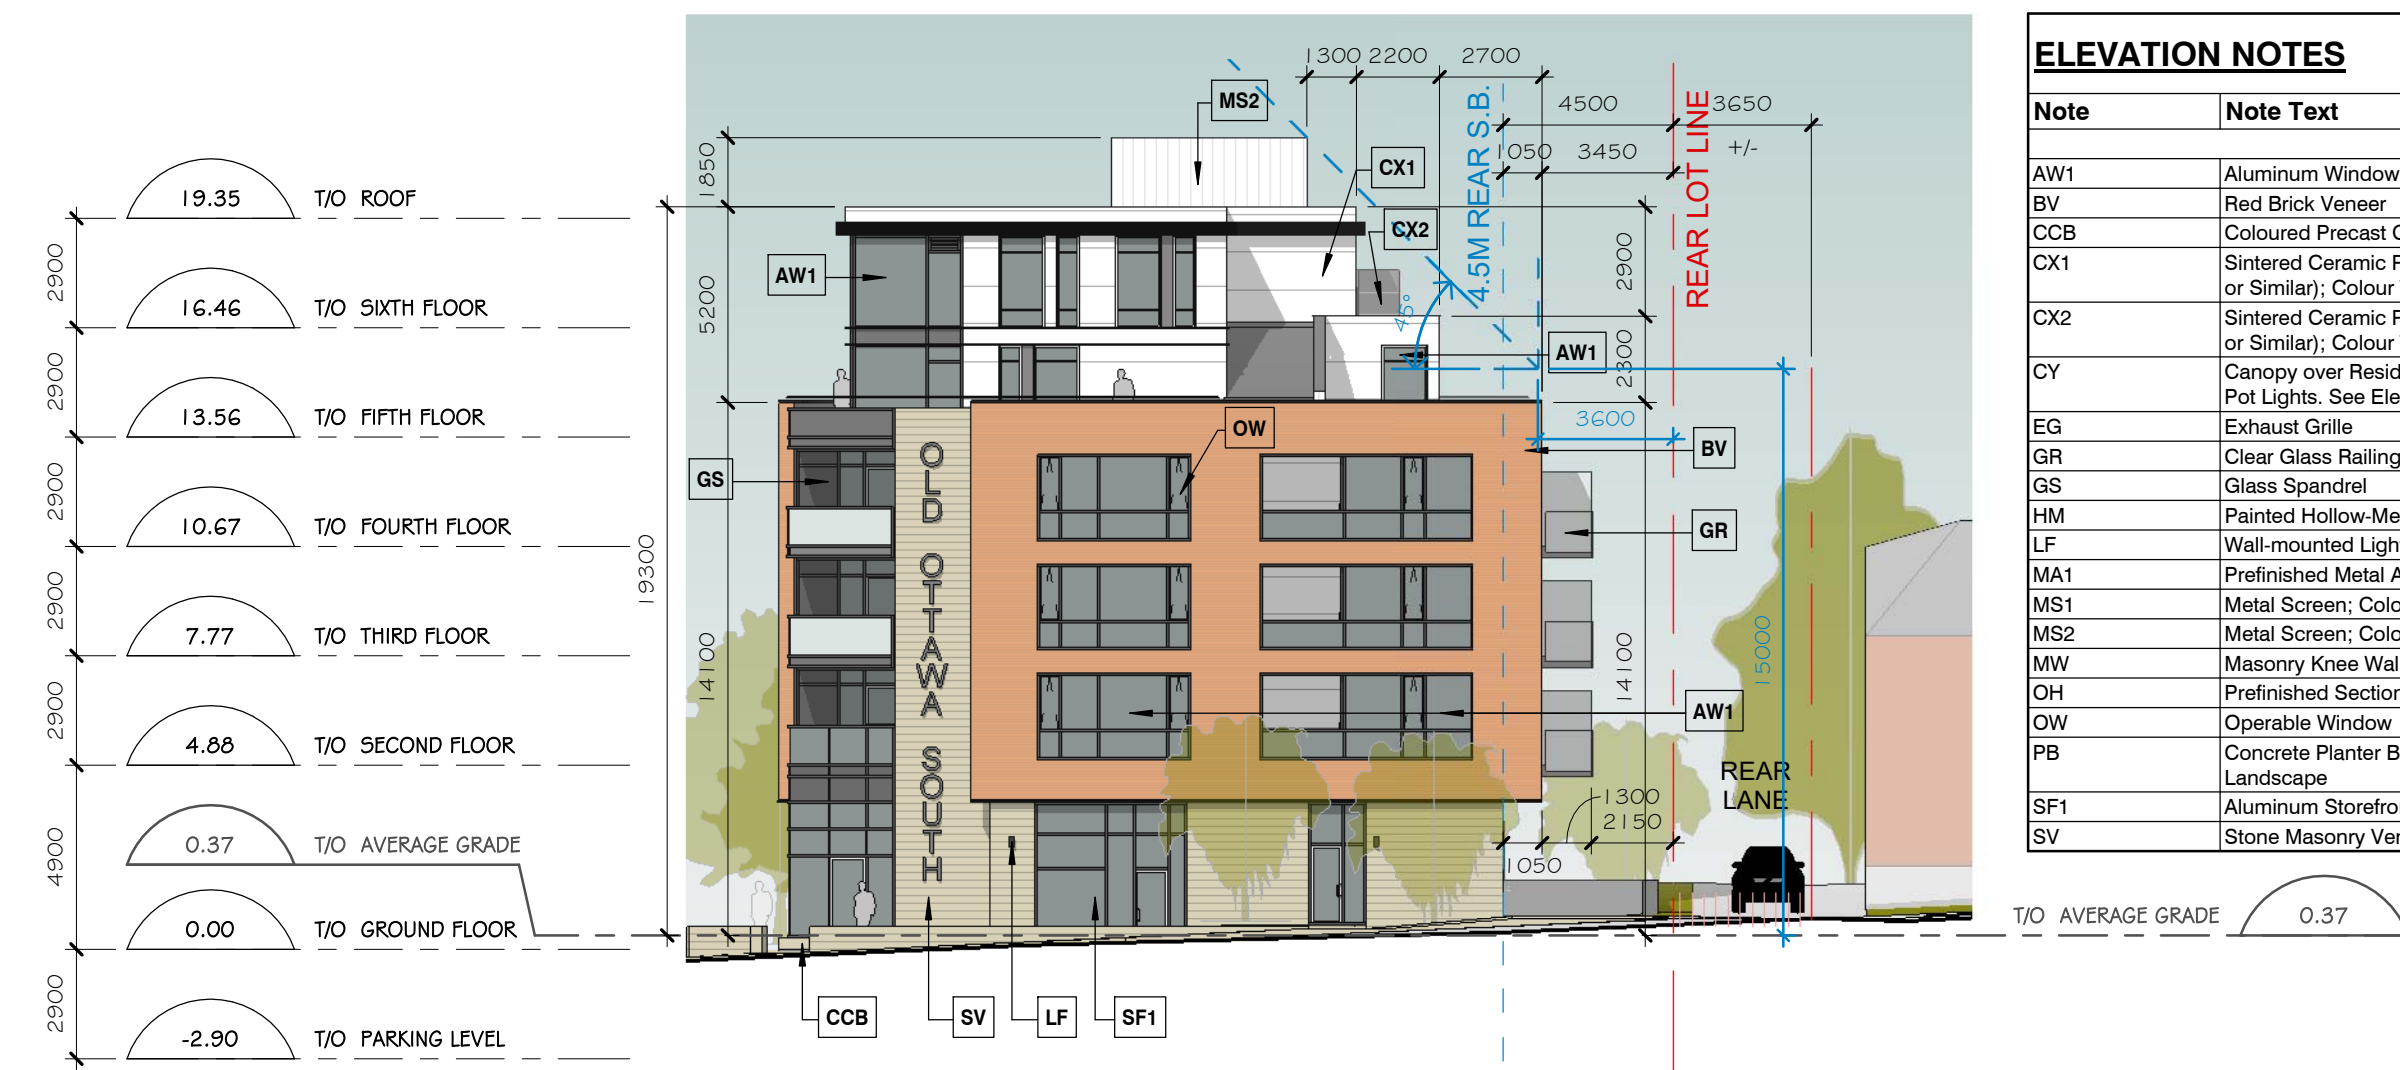

2 NORTH ELEVATION  
A012 SCALE 1 : 200


Note	Note Text
AW1	Aluminum Window c/w Clear Glass
BV	Red Brick Veneer
CCB	Coloured Precast Concrete Base under Storefront
CX1	Sintered Ceramic Panel Facade System (Ceramitex or Similar), Colour TBD
CX2	Sintered Ceramic Panel Facade System (Ceramitex or Similar), Colour TBD
CY	Canopy over Residential Entrance, c/w recessed Pot Lights. See Electrical
EG	Exhaust Grille
GR	Clear Glass Railing
GS	Glass Spandrel
HM	Painted Hollow-Metal Door & Steel Frame
LF	Wall-mounted Light Fixture; See Electrical
MA1	Prefinished Metal Accent Panel; Colour TBD
MS1	Metal Screen; Colour and Style TBD
MS2	Metal Screen; Colour and Style TBD
MW	Masonry Ties Wall
OH	Prefinished Sectional Overhead Garage Door
OW	Operable Window
PB	Concrete Planter Box with Masonry Facing - See Landscapes
SF1	Aluminum Storefront c/w Clear Glass
SV	Stone Masonry Veneer

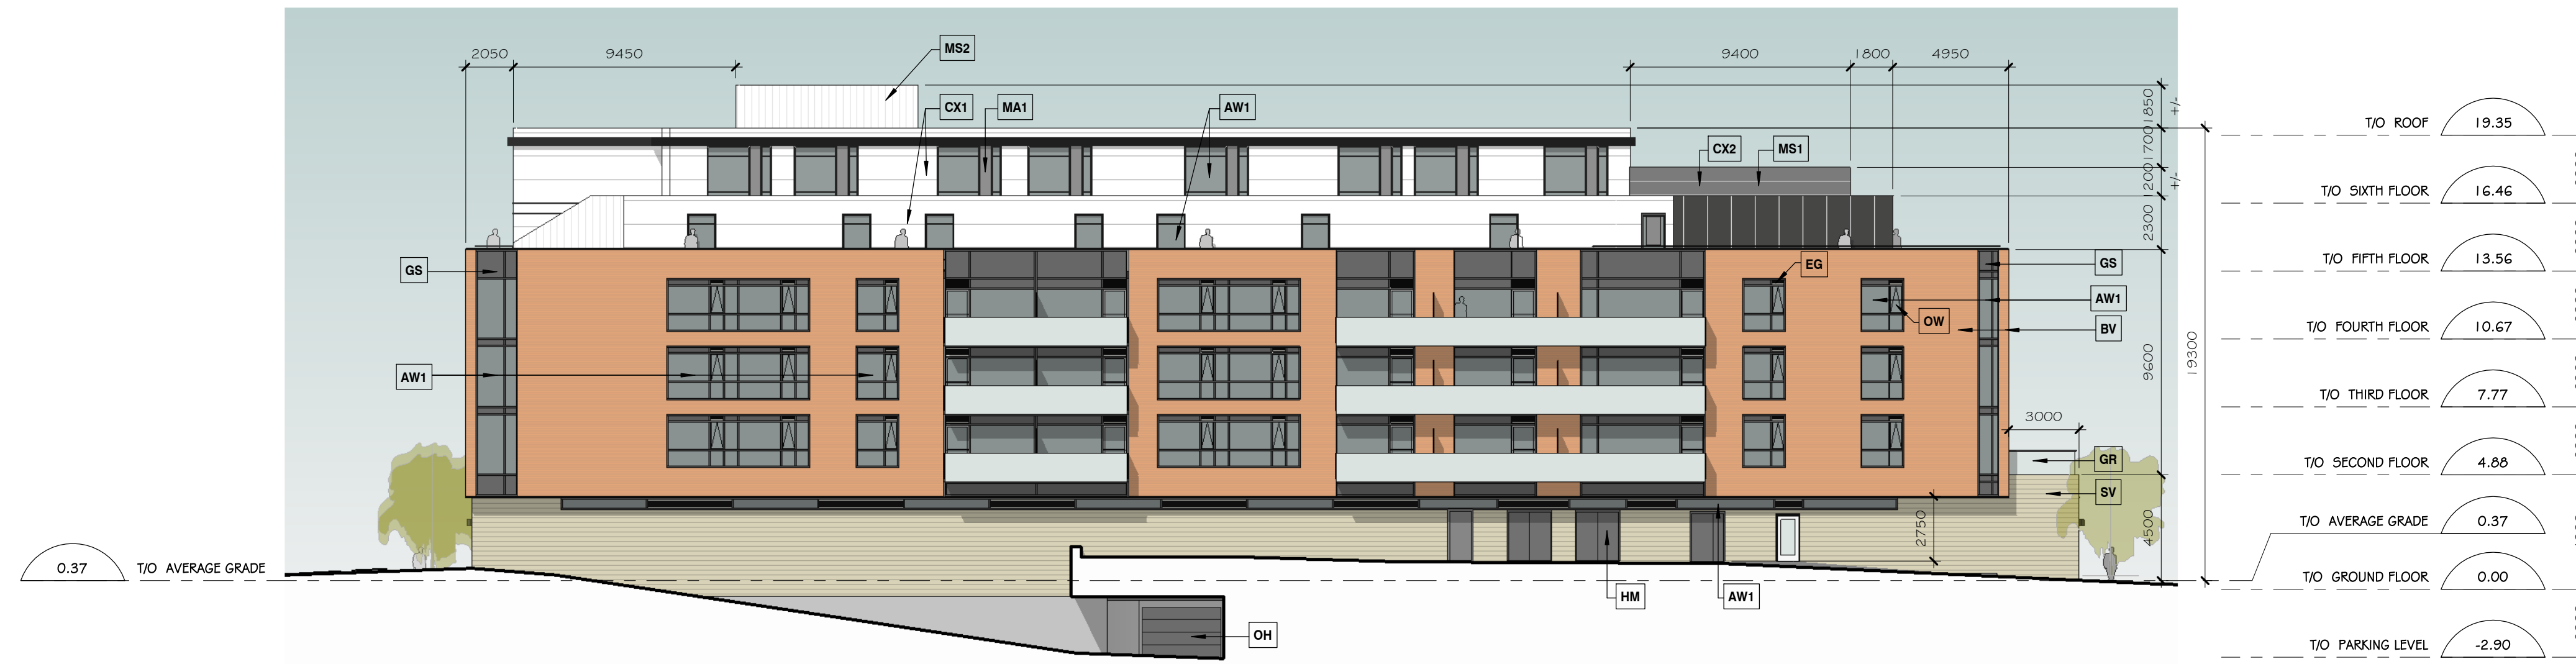

4 WEST ELEVATION  
A012 SCALE 1 : 200

**NOTES:**  
Contractor shall check and verify all dimensions on site and report any discrepancies to the Architect before proceeding.

0	ISSUED FOR SITE PLAN APPROVAL	19 DEC 2019
no.	revision	date

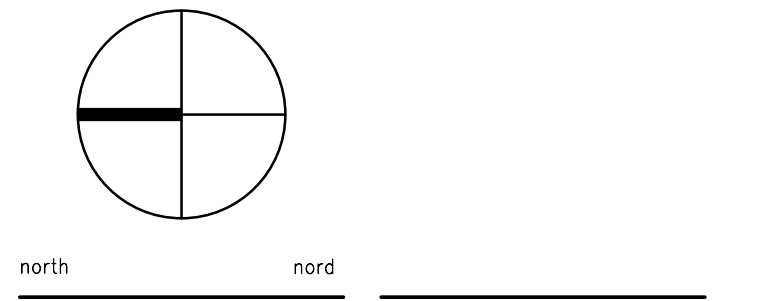

**KWC ARCHITECTS INC.**  
383 Parkdale Avenue, Suite 201  
Ottawa Ontario Canada K1Y 4R4  
PHONE (613) 238-2117  
FAX (613) 238-6595  
E MAIL kwc@kwc-arch.com

detail no.	1	detail no.
sheet no.	A1	feuille no.

**PROPOSED MIXED-USE  
RETAIL & RENTAL  
APARTMENT BUILDING**  
1050 & 1060 BANK STREET  
OTTAWA, ON.

designed by conçu par	MM/SK	approved by approuvé par	
drawn by dessiné par	AK/SK	project no. no. du projet	1844
date	19 DECEMBER 2019	scale	as noted
drawing / dessin			

**BUILDING ELEVATIONS**