

plot scale 1:1




1 WEST ELEVATION
A012 SCALE 1 : 100



2 NORTH ELEVATION
A012 SCALE 1 : 100



3 EAST ELEVATION
A012 SCALE 1 : 100

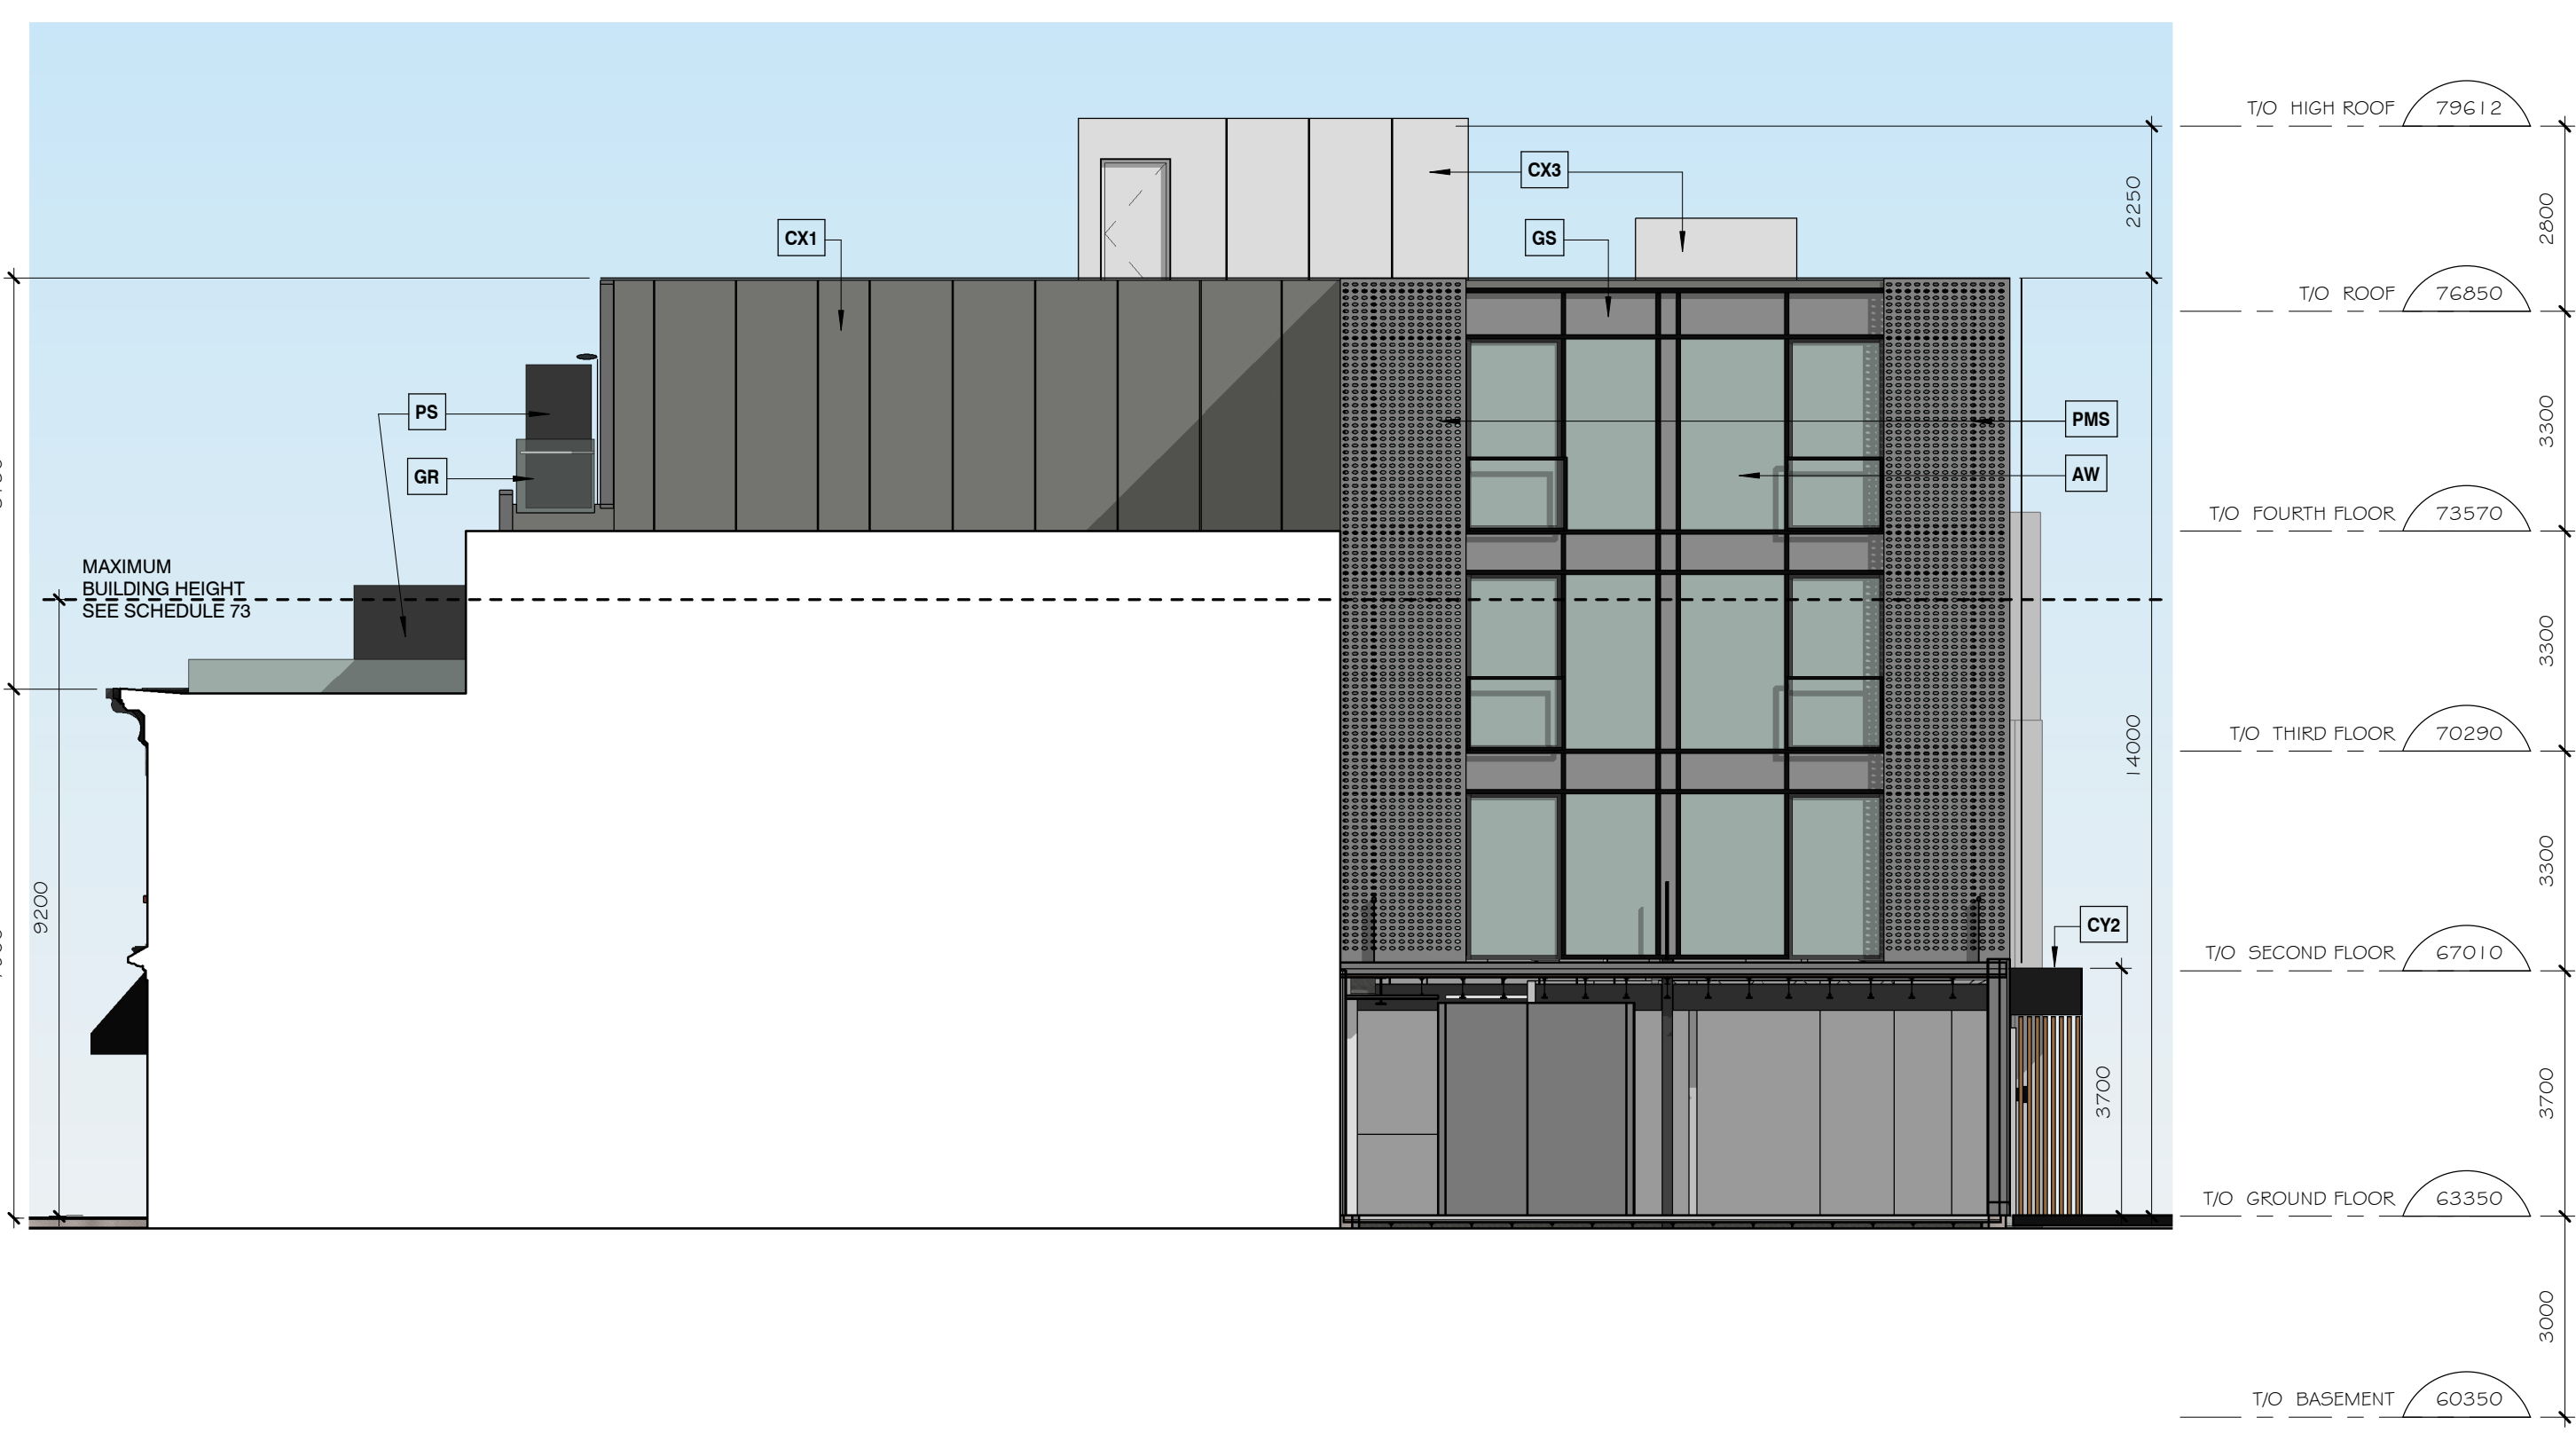

4 SOUTH ELEVATION
A012 SCALE 1 : 100


NOTES:

Contractor shall check and verify all dimensions on site and report any discrepancies to the Architect before proceeding.

ELEVATION NOTES

Note #	Note Text
(E)PBW	Existing Painted Brick Wall
(E)SW	Existing Stone Wall
AW	Aluminum Windows c/w Clear Glass
CB	Concrete Base
CX1	Sintered Ceramic Panel Facade System (Ceramitex or Similar); Colour TBD
CX2	Sintered Ceramic Panel Facade System (Ceramitex or Similar); Colour TBD
CX3	Sintered Ceramic Panel Facade System (Ceramitex or Similar); Colour TBD
CY1	Canopy over Feather's Lane, c/w recessed Pot Lights. See Electrical
CY2	Canopy over Residential Entrance, c/w recessed Pot Lights. See Electrical
DWB	Painted Decorative Wood Base
FA	Fabric Awning c/w Business' Logo
GPD	Aluminum Curtain Wall System c/w Clear Glass, Sliding Patio Doors
GR	Clear Glass Railing
GS	Glass Spandrel
LF	Wall-mounted Light Fixture; See Electrical
MC	Prefinished Metal Cornice
MV	Masonry Veneer
PMS	Prefinished Metal Perforated Screen
PS	Privacy Screen
SF1	Aluminum Storefront c/w Clear Glass
SF2	Aluminum Storefront c/w Clear Glass, Operable Sliders
WC	Painted Wood Cornice
WIG	Wrought Iron Gate

0 ISSUED FOR SITE PLAN APPROVAL 20 DEC 2019
no. revision date

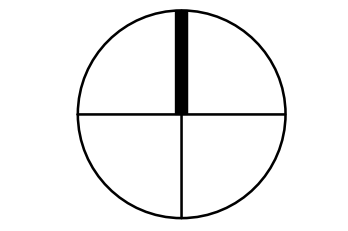

north nord

KWC ARCHITECTS INC.
383 Parkdale Avenue, Suite 201
Ottawa Ontario Canada K1Y 4R4
PHONE (613) 238-2117
FAX (613) 238-6595
E MAIL kwc@kwc-arch.com

detail no. **1** detail no.
sheet no. **A1** feuille no.

**PROPOSED MIXED-USE
COMMERCIAL &
RESIDENTIAL BUILDING**
35-37 WILLIAM ST.
OTTAWA, ON.

designed by / conçu par _____ approved by / approuvé par _____
drawn by / dessiné par **TC/SK** project no. / no. du projet **2002**
date **2 DECEMBER 2019** scale **as noted**

BUILDING ELEVATIONS