



NOTE
PROVIDE FULL HEIGHT EXPANSION JOINTS AT 6000 OC AND AT EVERY
LOCATION WHERE WALL DIMENSIONS ARE VARIED

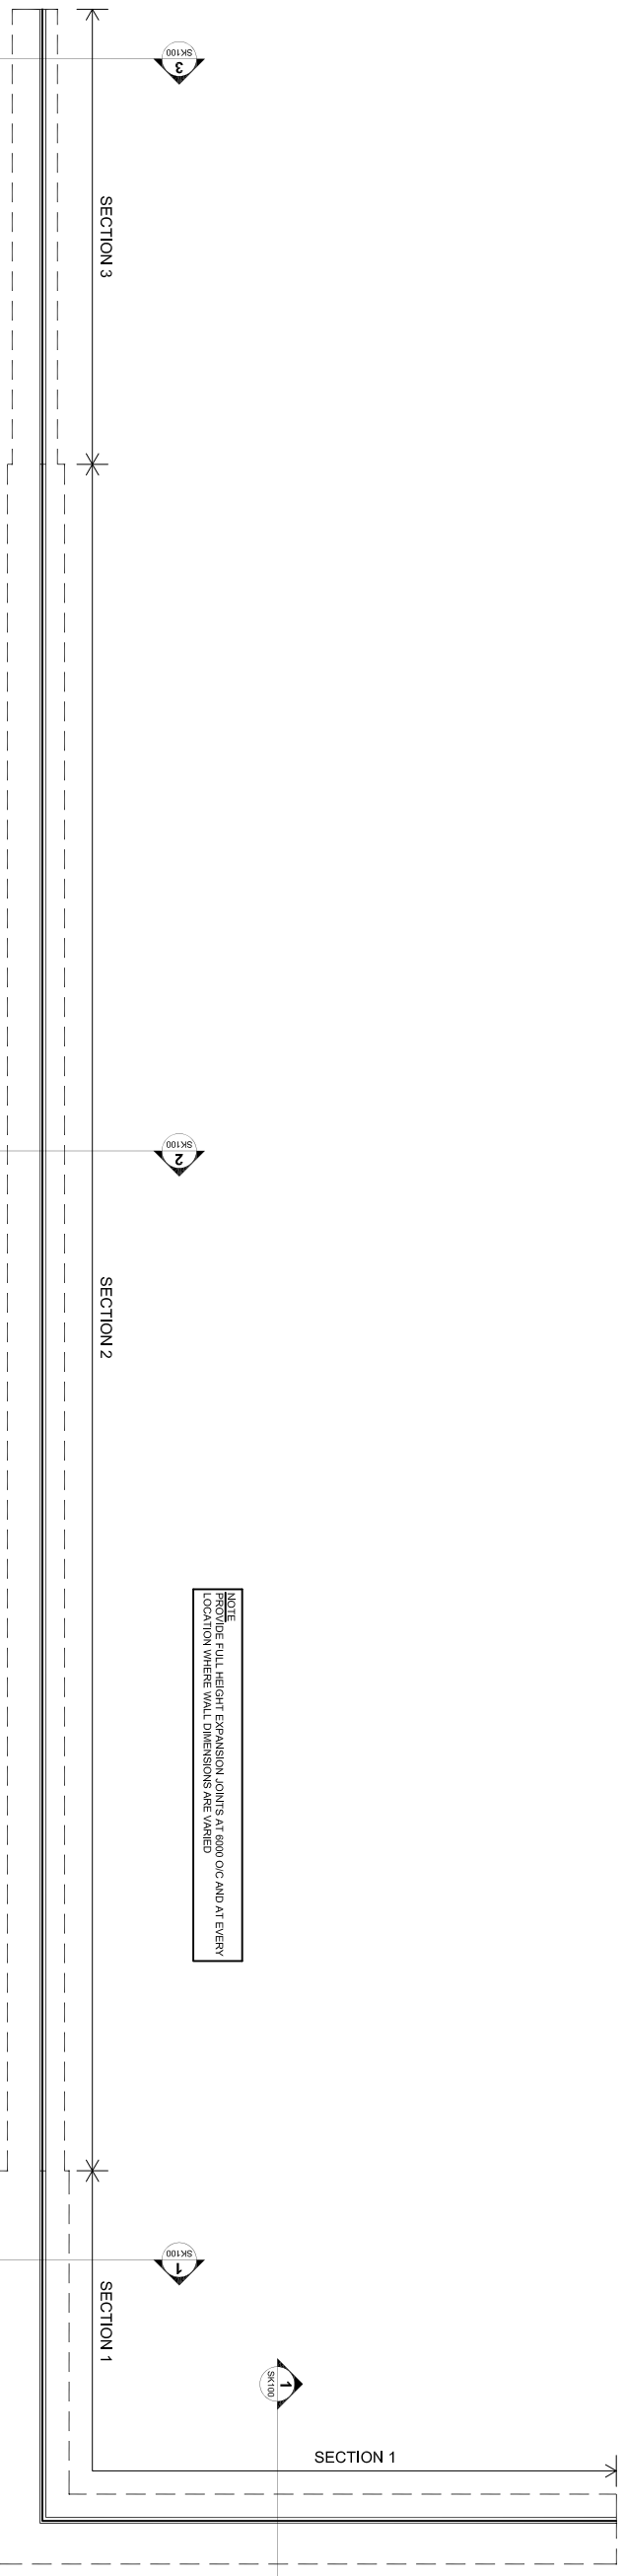

REV	DESCRIPTION	DATE
2	FOR SITE PLAN APPROVAL	09.10.2020
1	FOR SITE PLAN APPROVAL	05.08.2020
0	FOR SITE PLAN APPROVAL	16.04.2020

DESIGN & SYSTEMS
STRUCTURAL & WELDING ENGINEERS

SUITE 252, 2378 HOLLY LANE
OTTAWA, ON K1V 3P1
TEL +1 (613) 739-7482
FAX +1 (613) 739-0617

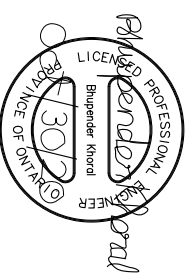

CLIENT
MEGHA HOLDINGS INC
1000 BELLFAST ROAD, OTTAWA, ON K1G 4A2

PROJECT
INDUSTRIAL WAREHOUSE
1243 TERON ROAD, KANATA, ON K2K 1X2

DRAWING
RETAINING WALL
PLAN AND TYP. WALL SECTIONS
(SOUTH-EAST CORNER)

DRAWN BY
EAU

CHECKED BY
BSK

DATE
05.08.2020

SCALE
N.T.S

DRWG: SK100