



- CLADDING LEGEND:**
- 1 NAME: MANUFACTURED STONE
COLOUR: LIGHT GREY
 - 2 NAME: BRICK
COLOUR: GRAPHITE
 - 3 NAME: PRE-FINISHED METAL PANEL
COLOUR: LIGHT GREY
 - 4 NAME: PRE-FINISHED METAL PANEL
COLOUR: LIGHT GREY
 - 5 NAME: FIBRE CEMENT PANEL
COLOUR: DARK GREY
 - 6 NAME: PRECAST CONCRETE PANEL
COLOUR: GREY PIGMENT
 - 7 NAME: ALUMINUM LOUVERS
COLOUR: GRAPHITE GREY
 - 8 NAME: STEEL AND CLEAR GLASS GUARD
 - 9 NAME: WOOD PRIVACY SCREEN
COLOUR: CEDAR


CLADDING LEGEND
SCALE: N.T.S.

DJ
DOUGLAS JAMES, MCIP, RPP
MANAGER, DEVELOPMENT REVIEW - CENTRAL
PLANNING, INFRASTRUCTURE & ECONOMIC
DEVELOPMENT DEPARTMENT, CITY OF OTTAWA

APPROVED
By Jamesdo at 4:15 pm, May 03, 2021

GENERAL ARCHITECTURAL NOTES:
1. This drawing is the property of the Architect and may not be reproduced or used without the expressed consent of the Architect.
2. Drawings are not to be scaled. The Contractor is responsible for checking and verifying all levels and dimensions and shall report all discrepancies to the Architect and obtain clarification prior to commencing work.
3. Upon notice in writing, the Architect will provide written clarification or supplementary information regarding the intent of the Contract Documents.
4. The Architectural Drawings are to be read in conjunction with all other Contract Documents including Project Manuals and the Structural, Mechanical and Electrical Drawings.
5. Positions of proposed or finished Mechanical or Electrical devices, fittings and fixtures are indicated on the Architectural Drawings. Locations shown on the Architectural Drawings shall govern over Mechanical and Electrical Drawings. Mechanical and Electrical items not clearly located will be located as directed by the Architect.
6. These documents are not to be used for construction unless specifically noted for such purpose.

7	RE-ISSUED FOR SITE PLAN CONTROL	2020-09-11
6	ISSUED FOR SITE PLAN CONTROL	2020-04-09
4	ISSUED FOR COORDINATION	2020-02-11

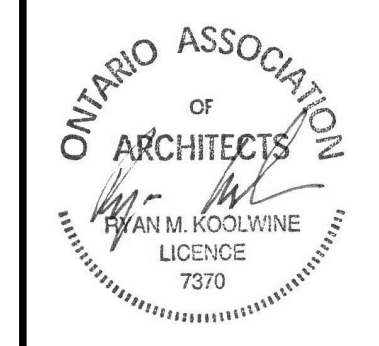

project1 studio
Project1 Studio Incorporated
(613.884.9339) | mail@project1studio.ca

114 ISABELLA STREET
114 Isabella Street
Ottawa, ON

PROJ	SCALE	DRAWN	REVIEWED
1912	NOTED	AP	RMK

NORTH AND SOUTH ELEVATIONS

A201

2 SOUTH ELEVATION
A201 SCALE: 1:50

1 NORTH ELEVATION
A201 SCALE: 1:50

GENERAL ARCHITECTURAL NOTES:

1. This drawing is the property of the Architect and may not be reproduced or used without the expressed consent of the Architect.
2. Drawings are not to be scaled. The Contractor is responsible for checking and verifying all levels and dimensions and shall report all discrepancies to the Architect and obtain clarification prior to commencing work.
3. Upon notice in writing, the Architect will provide written clarification or supplementary information regarding the intent of the Contract Documents.
4. The Architectural Drawings are to be read in conjunction with all other Contract Documents including Project Manuals and the Structural, Mechanical and Electrical Drawings.
5. Positions of approved or finished Mechanical or Electrical devices, fittings and fixtures are indicated on the Architectural Drawings. Locations shown on the Architectural Drawings shall govern over Mechanical and Electrical Drawings.
6. Mechanical and Electrical items not clearly located will be located as directed by the Architect.
7. These documents are not to be used for construction unless specifically noted for such purpose.

- CLADDING LEGEND:**
- 1 NAME: MANUFACTURED STONE
COLOUR: LIGHT GREY
 - 2 NAME: BRICK
COLOUR: GRAPHITE
 - 3 NAME: PRE-FINISHED METAL PANEL
COLOUR: GRAPHITE GREY
 - 4 NAME: PRE-FINISHED METAL PANEL
COLOUR: LIGHT GREY
 - 5 NAME: FIBRE CEMENT PANEL
COLOUR: DARK GREY
 - 6 NAME: PRECAST CONCRETE PANEL
COLOUR: GREY PIGMENT
 - 7 NAME: ALUMINUM LOUVERS
COLOUR: GRAPHITE GREY
 - 8 NAME: STEEL AND CLEAR GLASS GUARD
 - 9 NAME: WOOD PRIVACY SCREEN
COLOUR: CEDAR

CLADDING LEGEND
SCALE: N.T.S.

Douglas James
DOUGLAS JAMES, MCIP, RPP
MANAGER, DEVELOPMENT REVIEW - CENTRAL
PLANNING, INFRASTRUCTURE & ECONOMIC
DEVELOPMENT DEPARTMENT, CITY OF OTTAWA

APPROVED
By Jamesdo at 4:15 pm, May 03, 2021

7	RE-ISSUED FOR SITE PLAN CONTROL	2020-09-11
6	ISSUED FOR SITE PLAN CONTROL	2020-04-09
4	ISSUED FOR COORDINATION	2020-02-11




project1 studio
Project1 Studio Incorporated
613.884.9399 | email@project1studio.ca

114 ISABELLA STREET
114 Isabella Street
Ottawa, ON

PROJ	SCALE	DRAWN	REVIEWED
1912	NOTED	AP	RMK

EAST ELEVATION

A202

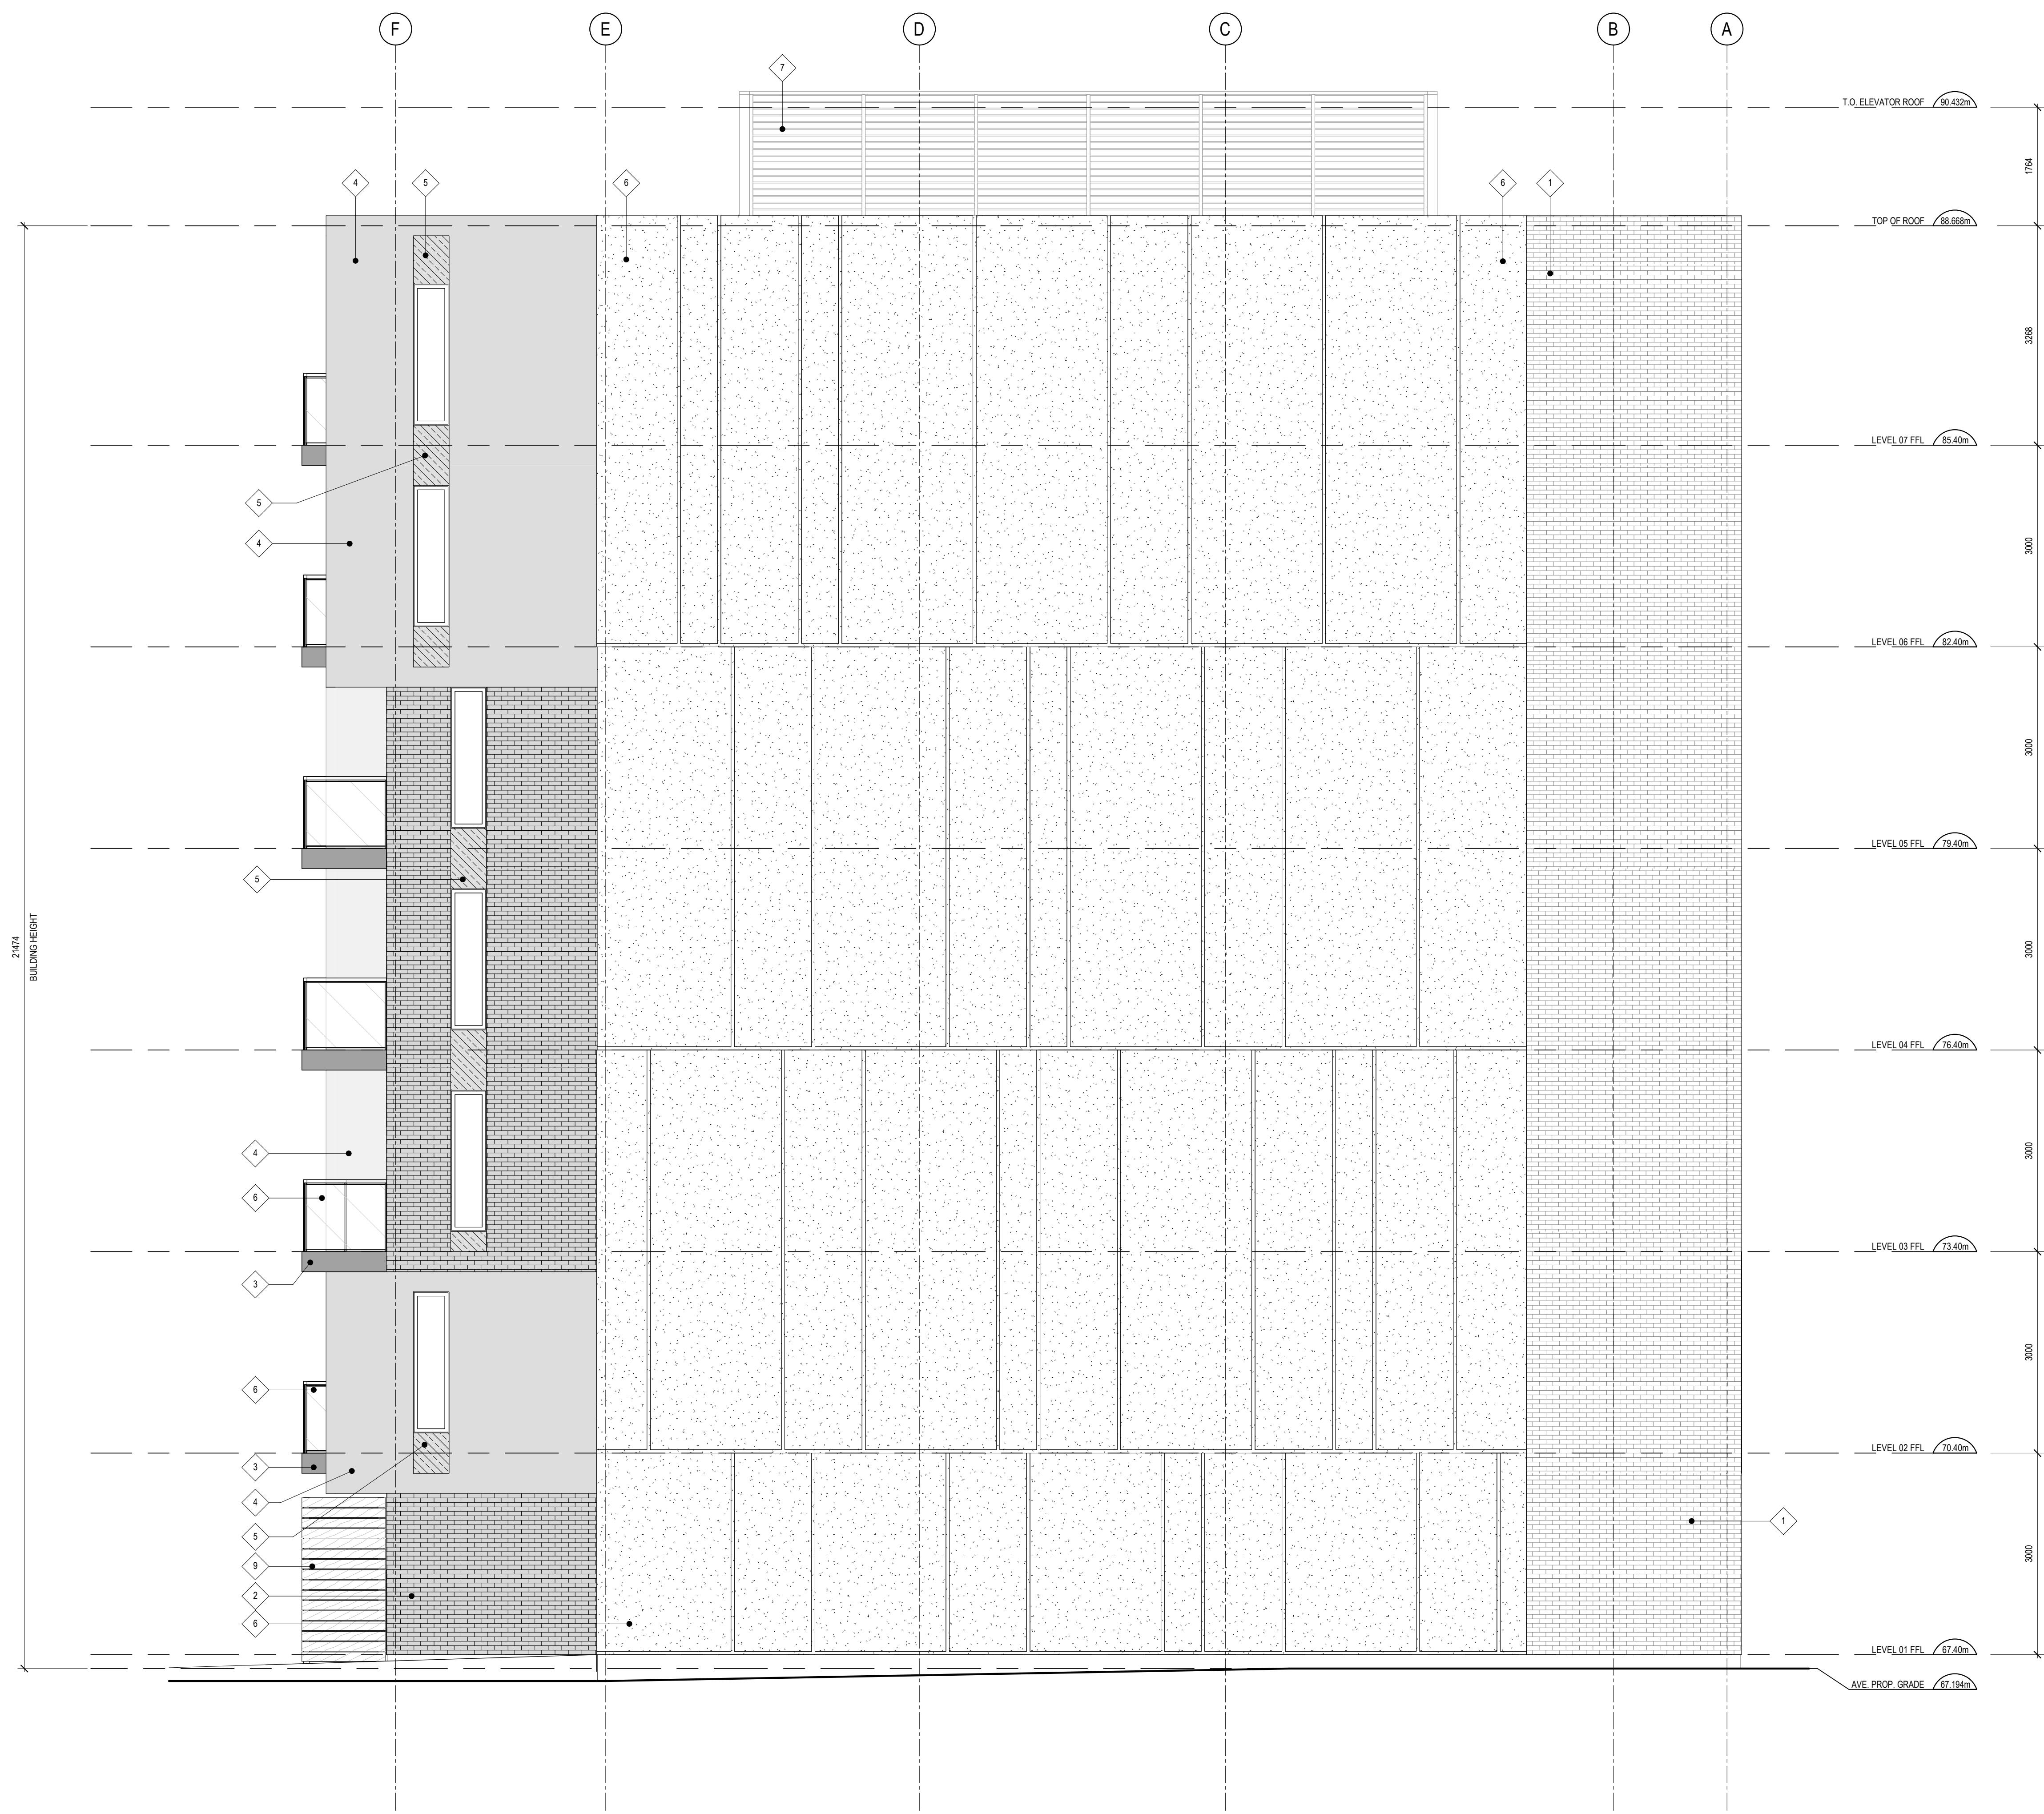

1 EAST ELEVATION
A202 SCALE: 1:50

GENERAL ARCHITECTURAL NOTES:

- This drawing is the property of the Architect and may not be reproduced or used without the expressed consent of the Architect.
- Drawings are not to be scaled. The Contractor is responsible for checking and verifying all levels and dimensions and shall report all discrepancies to the Architect and obtain clarification prior to commencing work.
- Upon notice in writing, the Architect will provide written clarification or supplementary information regarding the intent of the Contract Documents.
- The Architectural Drawings are to be read in conjunction with all other Contract Documents including Project Manuals and the Structural, Mechanical and Electrical Drawings.
- Positions of exposed or finished Mechanical or Electrical devices, fittings and fixtures are indicated on the Architectural Drawings. Locations shown on the Architectural Drawings shall govern over Mechanical and Electrical Drawings. Mechanical and Electrical items not clearly located will be located as directed by the Architect.
- These documents are not to be used for construction unless specifically noted for such purpose.

- CLADDING LEGEND:**
- 1 NAME: MANUFACTURED STONE
COLOUR: LIGHT GREY
 - 2 NAME: BRICK
COLOUR: GRAPHITE
 - 3 NAME: PRE-FINISHED METAL PANEL
COLOUR: GRAPHITE GREY
 - 4 NAME: PRE-FINISHED METAL PANEL
COLOUR: LIGHT GREY
 - 5 NAME: FIBRE CEMENT PANEL
COLOUR: DARK GREY
 - 6 NAME: PRECAST CONCRETE PANEL
COLOUR: GREY PIGMENT
 - 7 NAME: ALUMINUM LOUVERS
COLOUR: GRAPHITE GREY
 - 8 NAME: STEEL AND CLEAR GLASS GUARD
 - 9 NAME: WOOD PRIVACY SCREEN
COLOUR: CEDAR

CLADDING LEGEND
SCALE: N.T.S.

DJ

DOUGLAS JAMES MCIP, RPP
MANAGER, DEVELOPMENT REVIEW - CENTRAL
PLANNING, INFRASTRUCTURE & ECONOMIC
DEVELOPMENT DEPARTMENT, CITY OF OTTAWA

APPROVED
By Jamesdo at 4:15 pm, May 03, 2021

7	RE-ISSUED FOR SITE PLAN CONTROL	2020-09-11
6	ISSUED FOR SITE PLAN CONTROL	2020-04-09
4	ISSUED FOR COORDINATION	2020-02-11




project1 studio
Project1 Studio Incorporated
(613.884.9399) | mail@project1studio.ca

114 ISABELLA STREET
114 Isabella Street
Ottawa, ON

PROJ	SCALE	DRAWN	REVIEWED
1912	NOTED	AP	RMK

WEST ELEVATION

A203

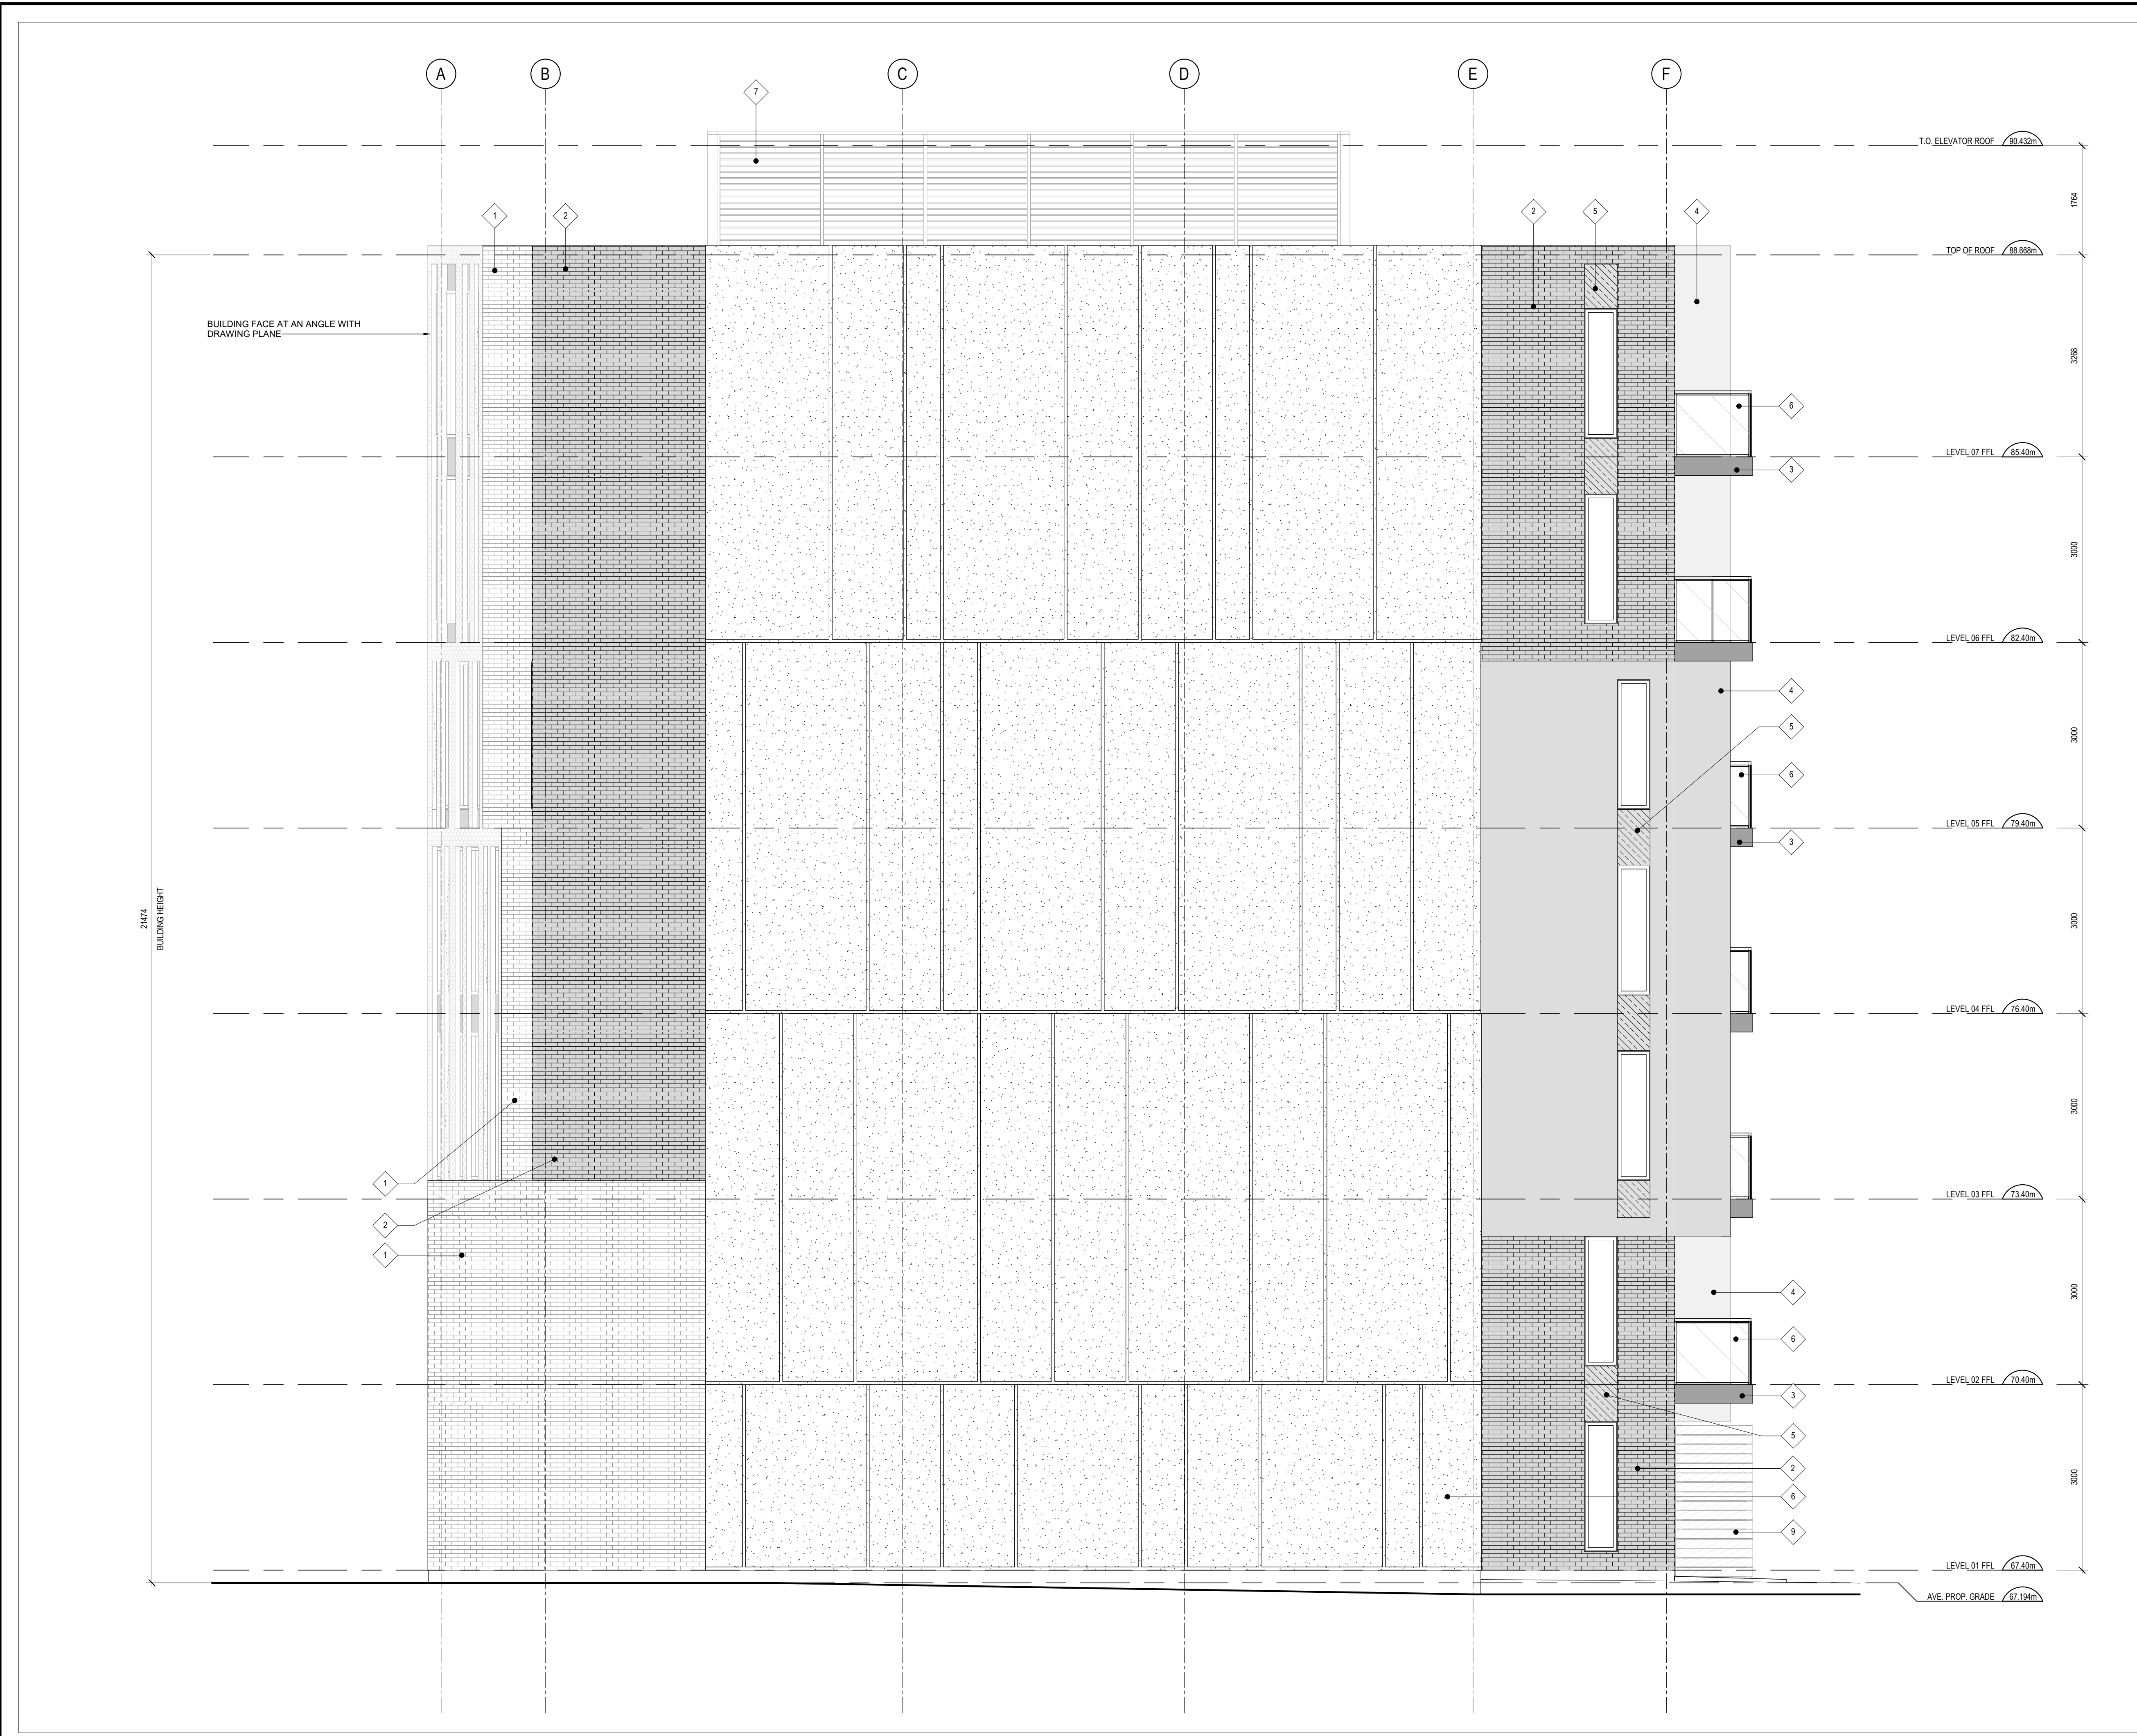

1 WEST ELEVATION
A203 SCALE: 1:50