

Q4 ARCHITECTS INC.

2171 Avenue Road
Suite 302, Toronto ON
M5M 4B4

T. 416.322.6334
F. 416.322.7294
E. info@q4architects.com



The contractor / builder must verify all dimensions on the job and report any discrepancy to the designer before proceeding with the work.
Drawings are NOT to be scaled. All drawings and specifications are instruments of service and the copyright property of the designer and must be returned upon request.

Q4 Architects Inc. retains the copyright in all drawings, plans, sketches, and all digital information. They may not be copied or used for any other projects or purposes or distributed without the written consent of Q4 Architects Inc.




10 **BVHD** FARMHOUSE OTVH8C - REV.
1 **BVHD** FARMHOUSE OTVH8C

FLANKAGE ELEVATION 'TN'



1 **DVHD** TRANSITIONAL OTVH8C
2 **DVHA** TRANSITIONAL OTVH81
3 **DVHC** TRANSITIONAL OTVH83
4 **DVHB** TRANSITIONAL OTVH82
5 **DVHE** TRANSITIONAL OTVH8E

FRONT ELEVATION 'TN'

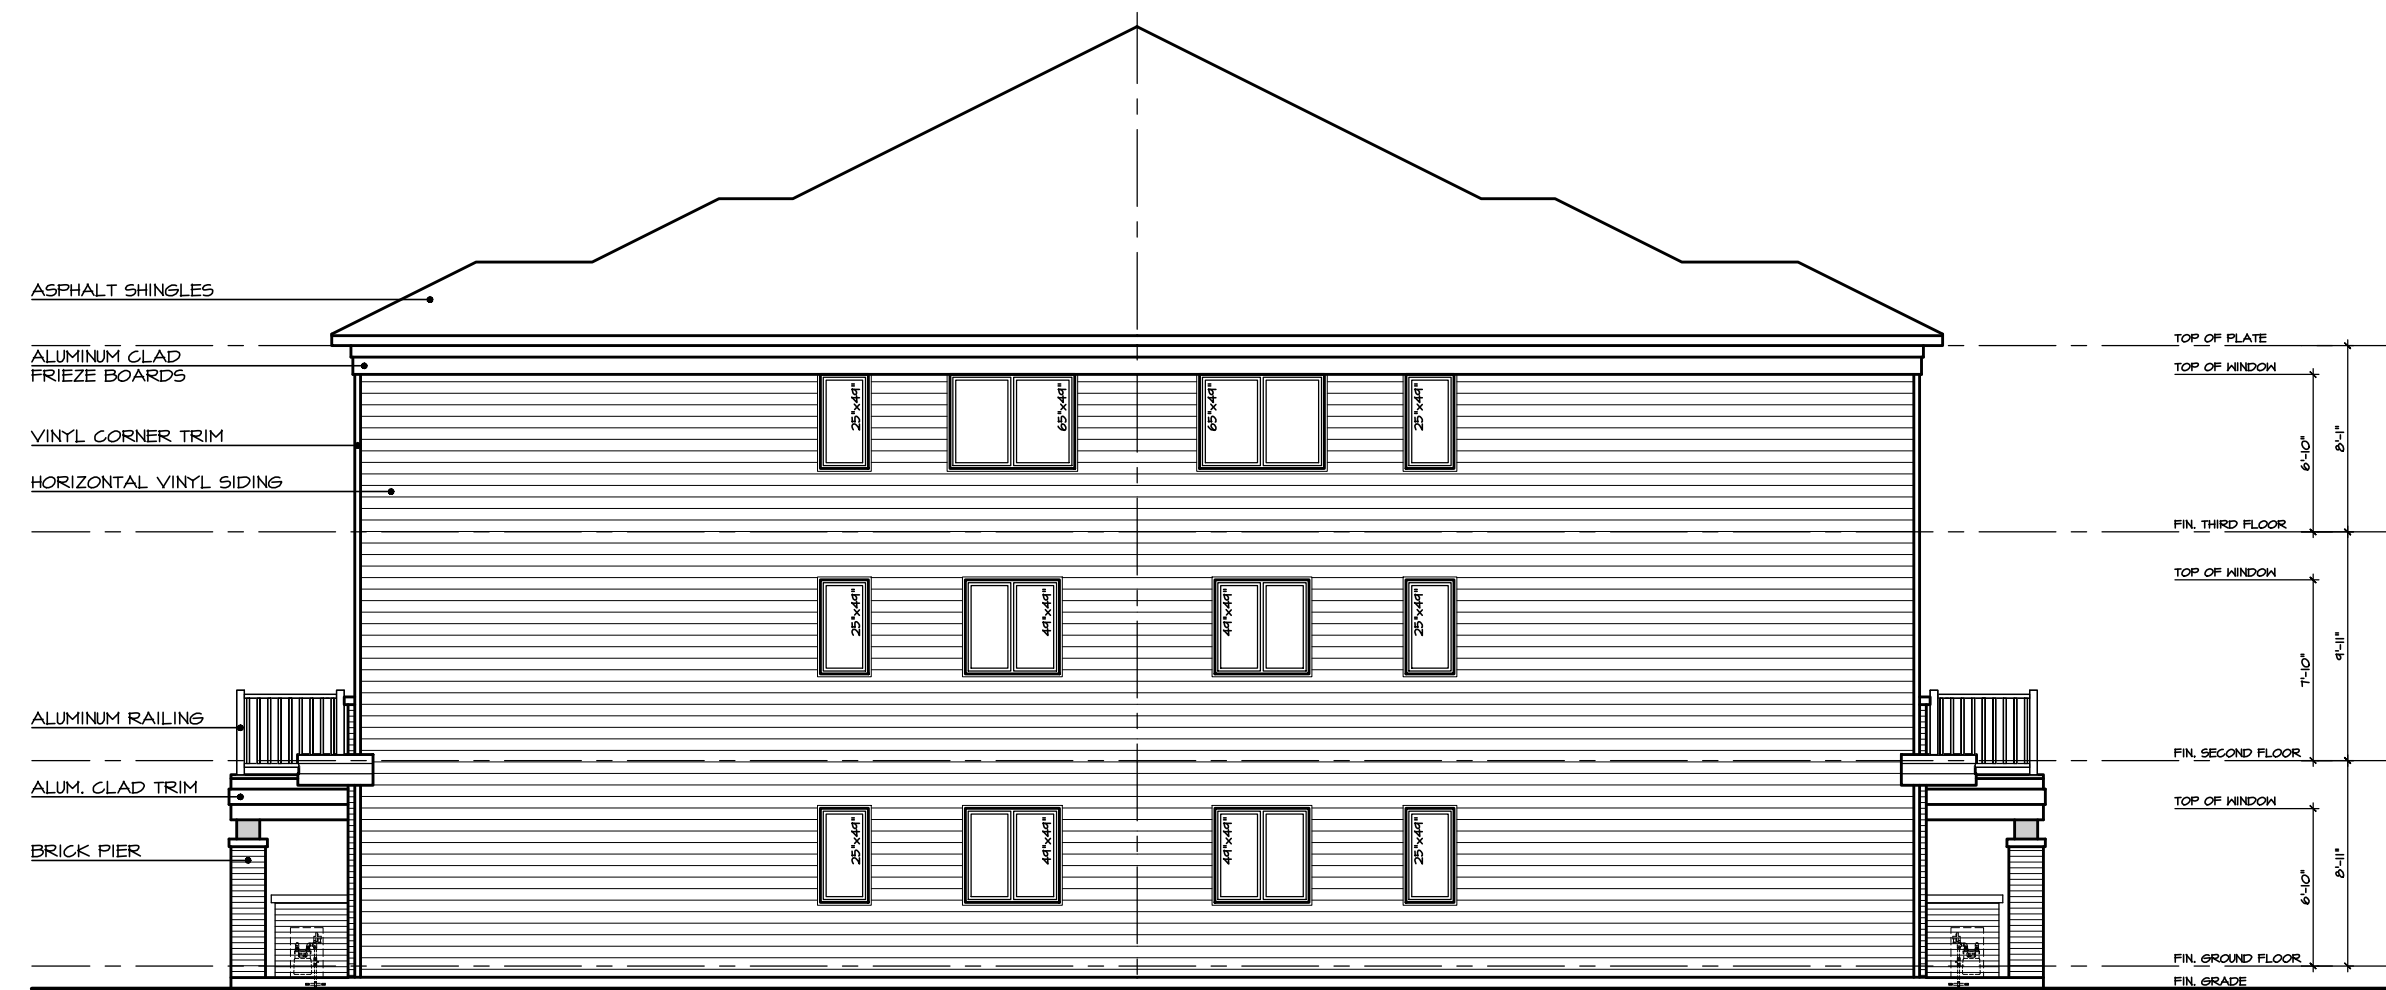

5 **DVHE** TRANSITIONAL OTVH8E
6 **DVHE** TRANSITIONAL OTVH8E

SIDE ELEVATION 'TN'



6 **DVHE** TRANSITIONAL OTVH8E
7 **DVHB** TRANSITIONAL OTVH82
8 **DVHC** TRANSITIONAL OTVH83
9 **DVHA** TRANSITIONAL OTVH81
10 **DVHD** TRANSITIONAL OTVH8C


FRONT ELEVATION 'TN'



5 **DVHE UPG.** TRANSITIONAL OTVH8E
6 **DVHE UPG.** TRANSITIONAL OTVH8E

UPGRADED SIDE ELEVATION 'TN'

NOTE: BLOCK 10 AND BLOCK 11 REQUIRE A 2 HOUR FIRE WALL

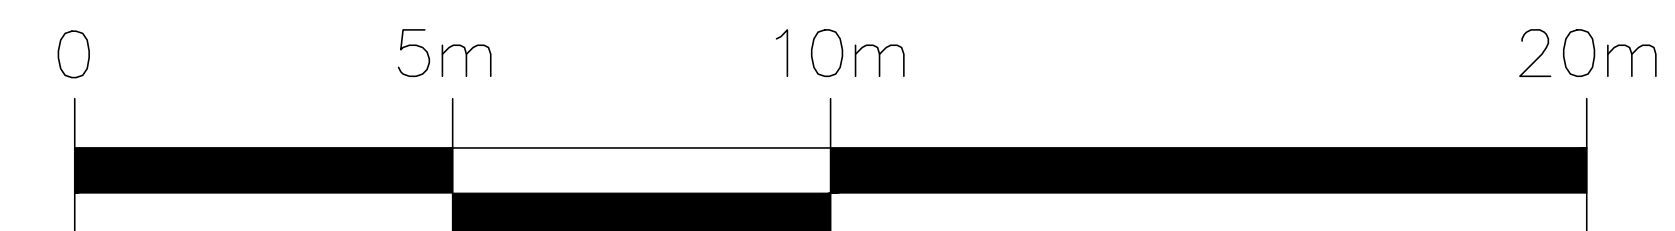

2	REVISED AS PER COMMENTS & RE-ISSUED FOR SPA	2020.07.31	SDW
1	ISSUED FOR SPA	2020.04.28	SDW

Issue / Revision Chart

SOUTH NEPEAN TOWN CENTRE

VILLAGE HOMES

3288 GREENBANK ROAD
OTTAWA, ONTARIO

MATTAMY

Project No. 20006

Scale 1:100

Drawn By SDW

Checked By PM

TYPICAL BLOCK (10 UNITS)
ELEVATION STYLE 'TN'

MAR. 2020

B3-1

#18168

D07-12-20-0058

Q4 ARCHITECTS INC.

2171 Avenue Road
Suite 302, Toronto ON
M5M 4B4


T. 416.322.6334
F. 416.322.7294
E. info@q4architects.com



The contractor / builder must verify all dimensions on the job and report any discrepancy to the designer before proceeding with the work.

Drawings are NOT to be scaled. All drawings and specifications are instruments of service and the copyright property of the designer and must be returned upon request.


Q4 Architects Inc. retains the copyright in all drawings, plans, sketches, and all digital information. They may not be copied or used for any other projects or purposes or distributed without the written consent of Q4 Architects Inc.

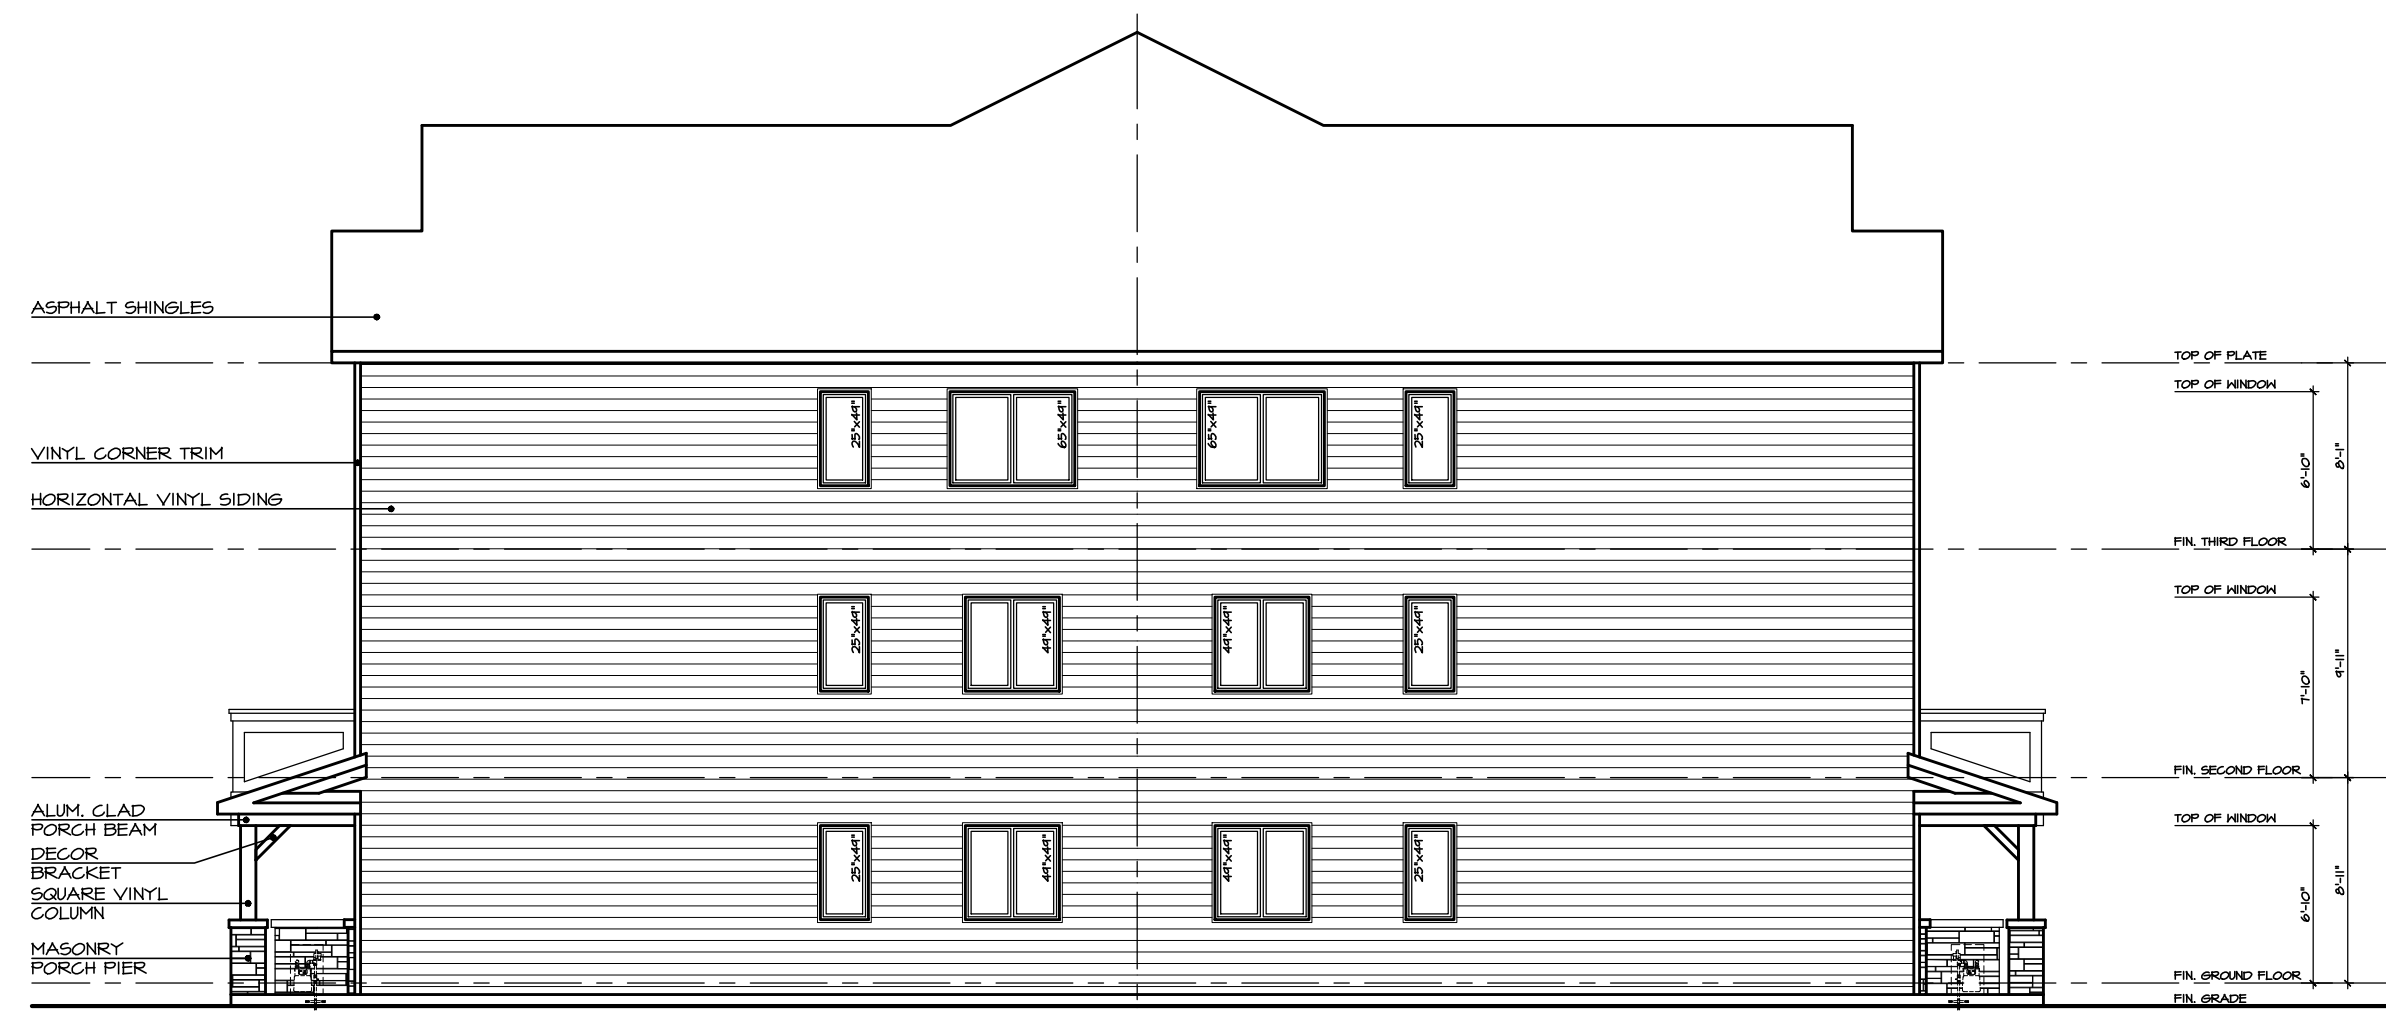

5 BVHE
FARMHOUSE OTYH05E

6 BVHE
FARMHOUSE OTYH05E

SIDE ELEVATION 'FH'

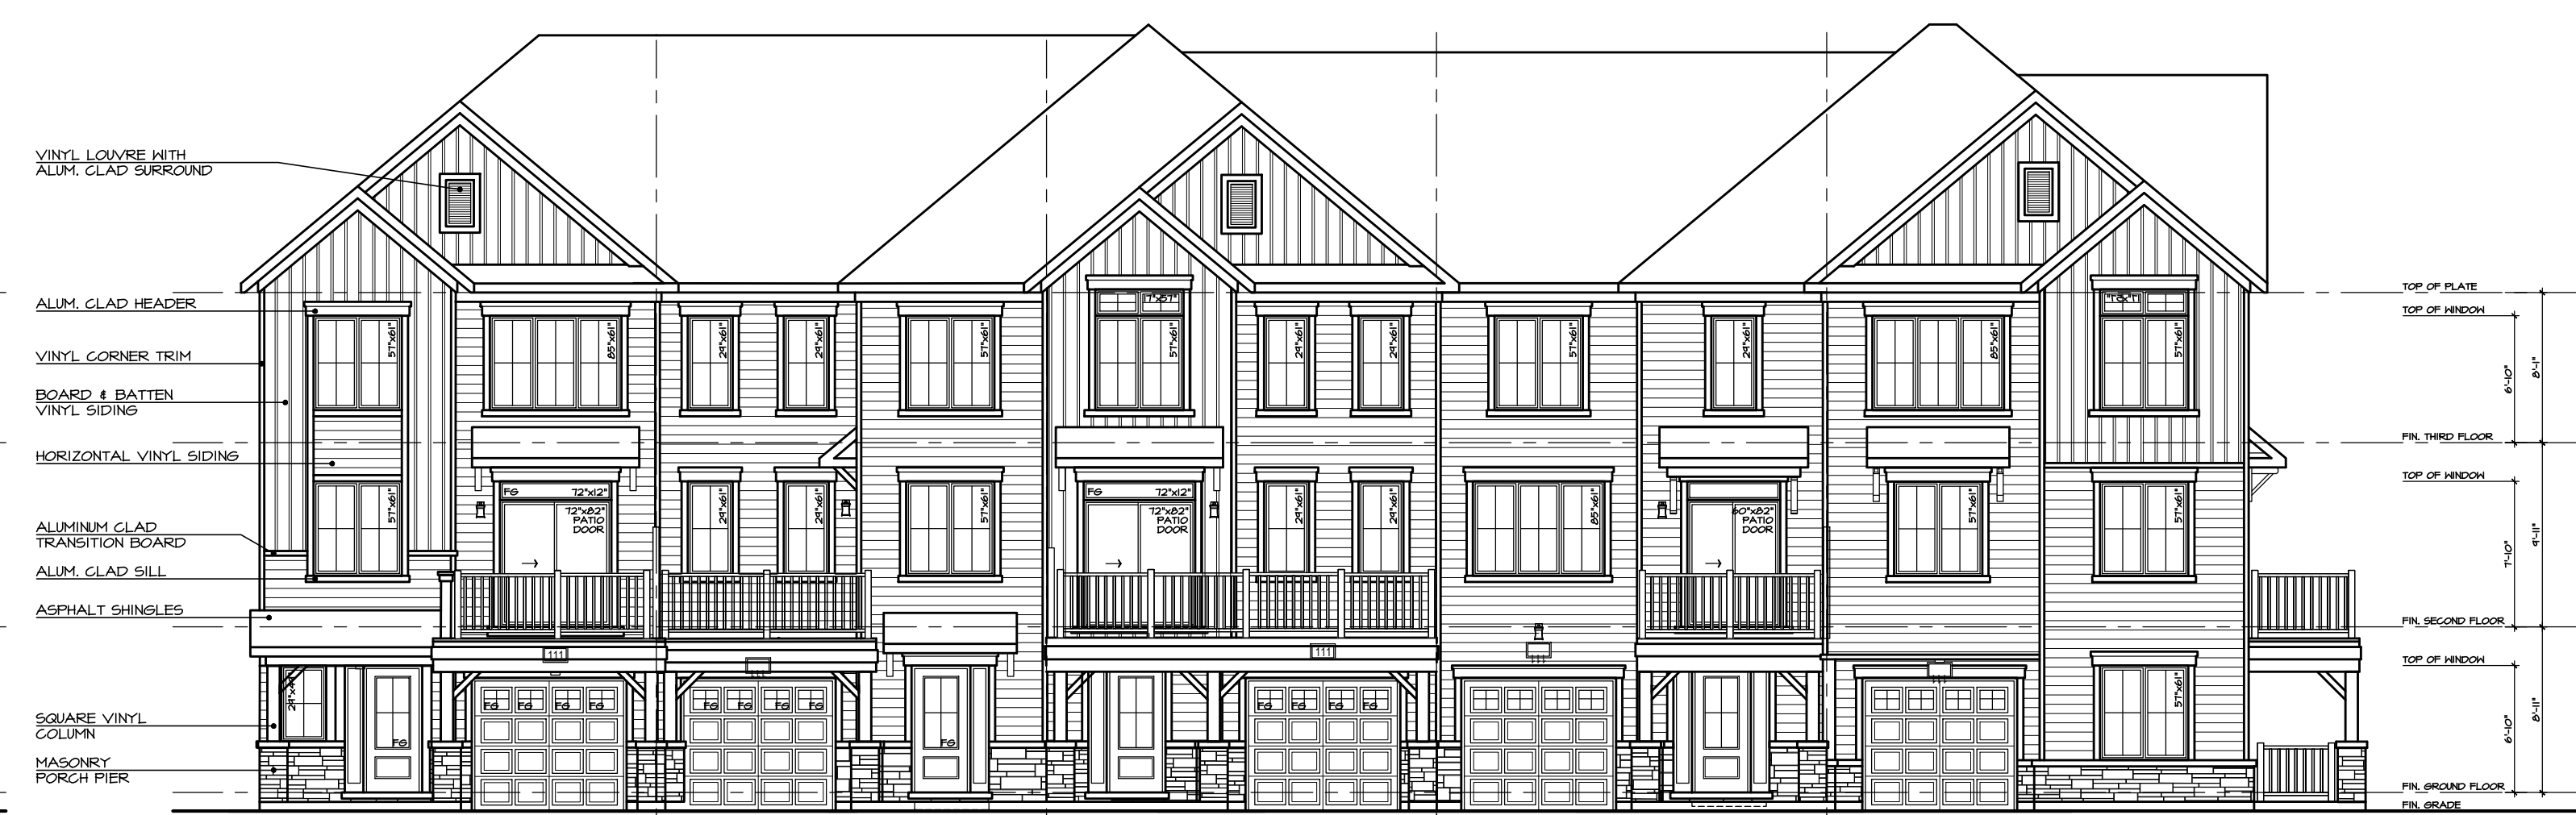

6 BVHE
FARMHOUSE OTYH02E

7 BVHB
FARMHOUSE OTYH02E

8 BVHC
FARMHOUSE OTYH03E

9 BVHA
FARMHOUSE OTYH01E

10 BVHD
FARMHOUSE OTYH04C

FRONT ELEVATION 'FH'



10 BVHD
FARMHOUSE OTYH04C-REV.

1 BVHD
FARMHOUSE OTYH04C

FLANKAGE ELEVATION 'FH'



1 BVHD
FARMHOUSE OTYH04C

2 BVHA
FARMHOUSE OTYH01E


3 BVHC
FARMHOUSE OTYH03E

4 BVHB
FARMHOUSE OTYH02E

5 BVHE
FARMHOUSE OTYH05E

FRONT ELEVATION 'FH'

NOTE: BLOCK 10 AND BLOCK 11 REQUIRE A 2 HOUR FIRE WALL

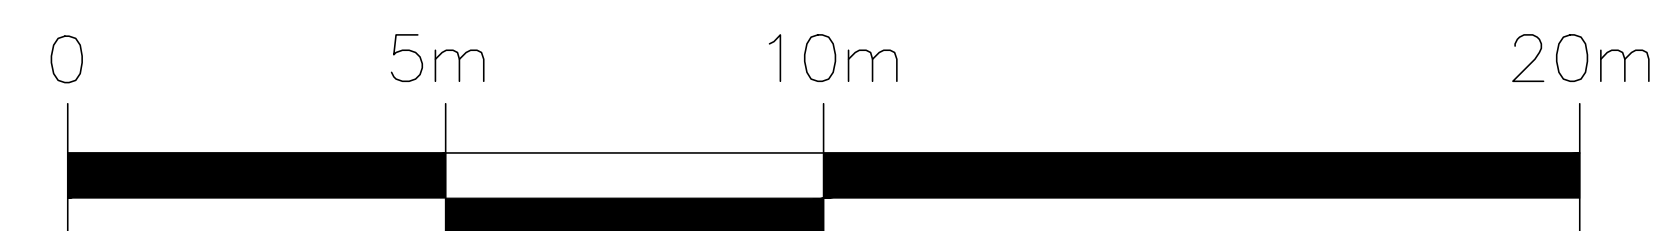

2 REVISED AS PER COMMENTS & RE-ISSUED FOR SPA 2020.07.31 SDW

1 ISSUED FOR SPA 2020.04.28 SDW

Issued / Revision Chart

SOUTH NEPEAN TOWN CENTRE

VILLAGE HOMES

3288 GREENBANK ROAD
OTTAWA, ONTARIO

MATTAMY

Project No. 20006

Scale 1:100

Drawn By SDW

Checked By PM

TYPICAL BLOCK (10 UNITS)
ELEVATION STYLE 'FH'

MAR. 2020

B4-1

#18168

D07-12-20-0058