

| | | |
|-----|-------------------|-------------|
| 2 | RE-ISSUED FOR SPA | 18 DEC 2020 |
| 1 | ISSUED FOR SPA | 22 MAY 2020 |
| No. | Revision | Date |

North:

Stamp:

CSW Landscape Architecture
 Urban Design
 Site Planning
 Recreation and Park Planning
 Project Management

319 McRae Avenue, Suite 502, Ottawa, Ontario, K1Z 0B9
 Tel: (613) 729-4536


- All measurements in millimeters unless specified otherwise. Do not scale drawing. All drawings to be read in conjunction with written specifications.
- Copyright reserved. This drawing is the exclusive property of CSW Landscape Architects Ltd. and shall not be used without the consent thereof.
- This Drawing may not be used for construction until signed by the landscape architect. It is the responsibility of the contractor to:
 - check and verify all dimensions on site;
 - report all errors and/or omissions to the landscape architect;
 - comply with all pertinent codes and by-laws;
 - check and verify locations of all underground services with all local utilities prior to any digging.

Project:
327 RICHMOND ROAD
RICHMOND CHURCHILL
LIMITED PARTNERSHIP
 OTTAWA, ONTARIO


Drawing:
LANDSCAPE PLAN


| | |
|-------------------------|--------------------|
| Scale: 1:150 | Date: MARCH 2020 |
| Design By: JM | Drawn By: SMc |
| Project Number: 1942-12 | Sheet Number: L1.0 |

| KEY | BOTANICAL NAME | COMMON NAME | QTY | SIZE | REMARKS |
|-----|-------------------------------------|----------------------|-----|-----------|---------------------------|
| AC | AMELANCHIER CANADENSIS | SERVICEBERRY | 6 | 50mm CAL. | MULTI-STEM, ROOF TERRACES |
| CO | CELTIS OCCIDENTALIS | COMMON HACKBERRY | 3 | 50mm CAL. | B&B / W.B. |
| GTS | GLEDTISIA TRICANTHOS 'SUNCOLE' | SUNBURST HONEYLOCUST | 4 | 50mm CAL. | B&B / W.B. |
| QM | QUERCUS ROBUR X ALBA 'SKINNY GENES' | SKINNY GENES OAK | 12 | 45mm CAL. | 30 GAL POT |
| UA | ULMUS AMERICANA 'VALLEY FORGE' | VALLEY FORGE ELM | 5 | 50mm CAL. | B&B / W.B. |

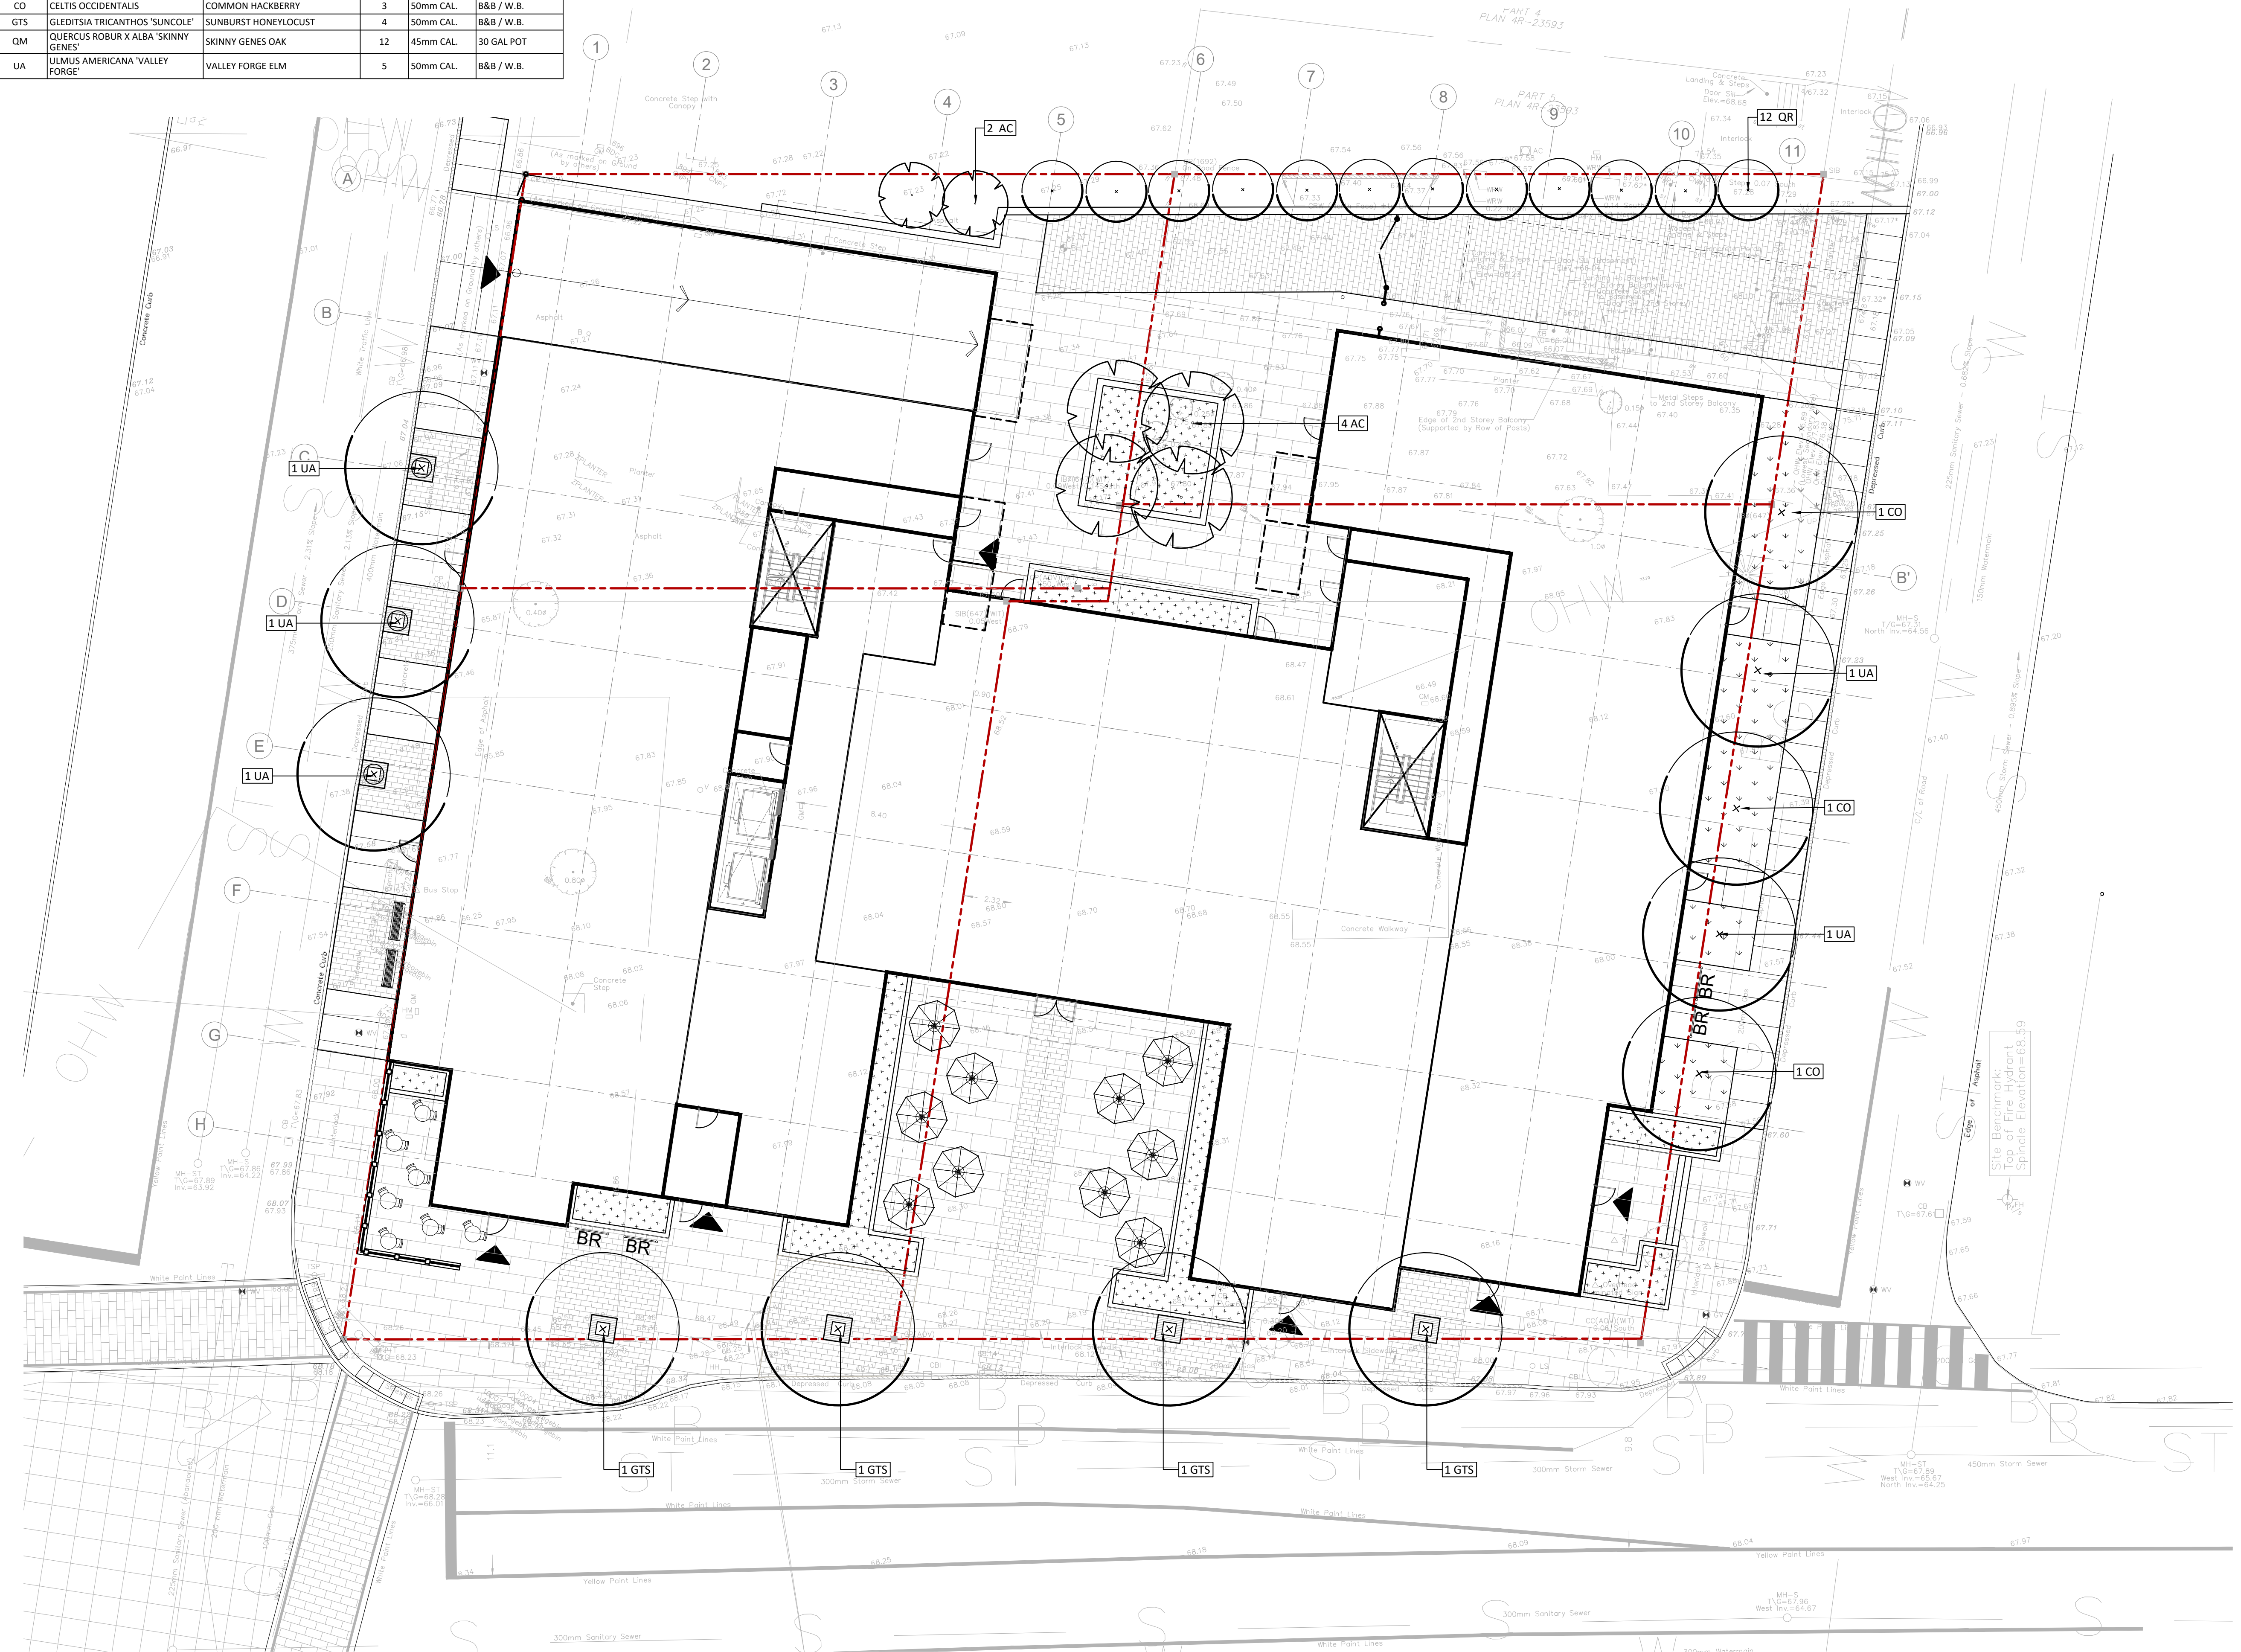

| | | |
|-----|-------------------|-------------|
| 2 | RE-ISSUED FOR SPA | 18 DEC 2020 |
| 1 | ISSUED FOR SPA | 22 MAY 2020 |
| No. | Revision | Date |

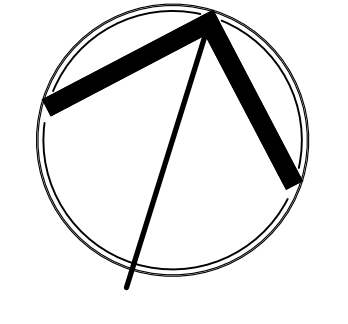North: 

Stamp: 

CSW Landscape Architecture
 Urban Design
 Site Planning
 Recreation and Park Planning
 Project Management

319 McRae Avenue, Suite 502, Ottawa, Ontario, K1Z 0B9
 Tel: (613) 729-4536


- All measurements in millimeters unless specified otherwise. Do not scale drawing. All drawings to be read in conjunction with written specifications.
- Copyright reserved. This drawing is the exclusive property of CSW Landscape Architects Ltd. and shall not be used without the consent thereof.
- This Drawing may not be used for construction until signed by the landscape architect. It is the responsibility of the contractor to:
 - check and verify all dimensions on site;
 - report all errors and/or omissions to the landscape architect;
 - comply with all pertinent codes and by-laws;
 - check and verify locations of all underground services with all local utilities prior to any digging.

Project:
327 RICHMOND ROAD
RICHMOND CHURCHILL
LIMITED PARTNERSHIP
 OTTAWA, ONTARIO

Drawing:
PLANTING PLAN

| | |
|-------------------------|--------------------|
| Scale: 1:150 | Date: MARCH 2020 |
| Design By: JM | Drawn By: SMc |
| Project Number: 1942-12 | Sheet Number: L1.1 |



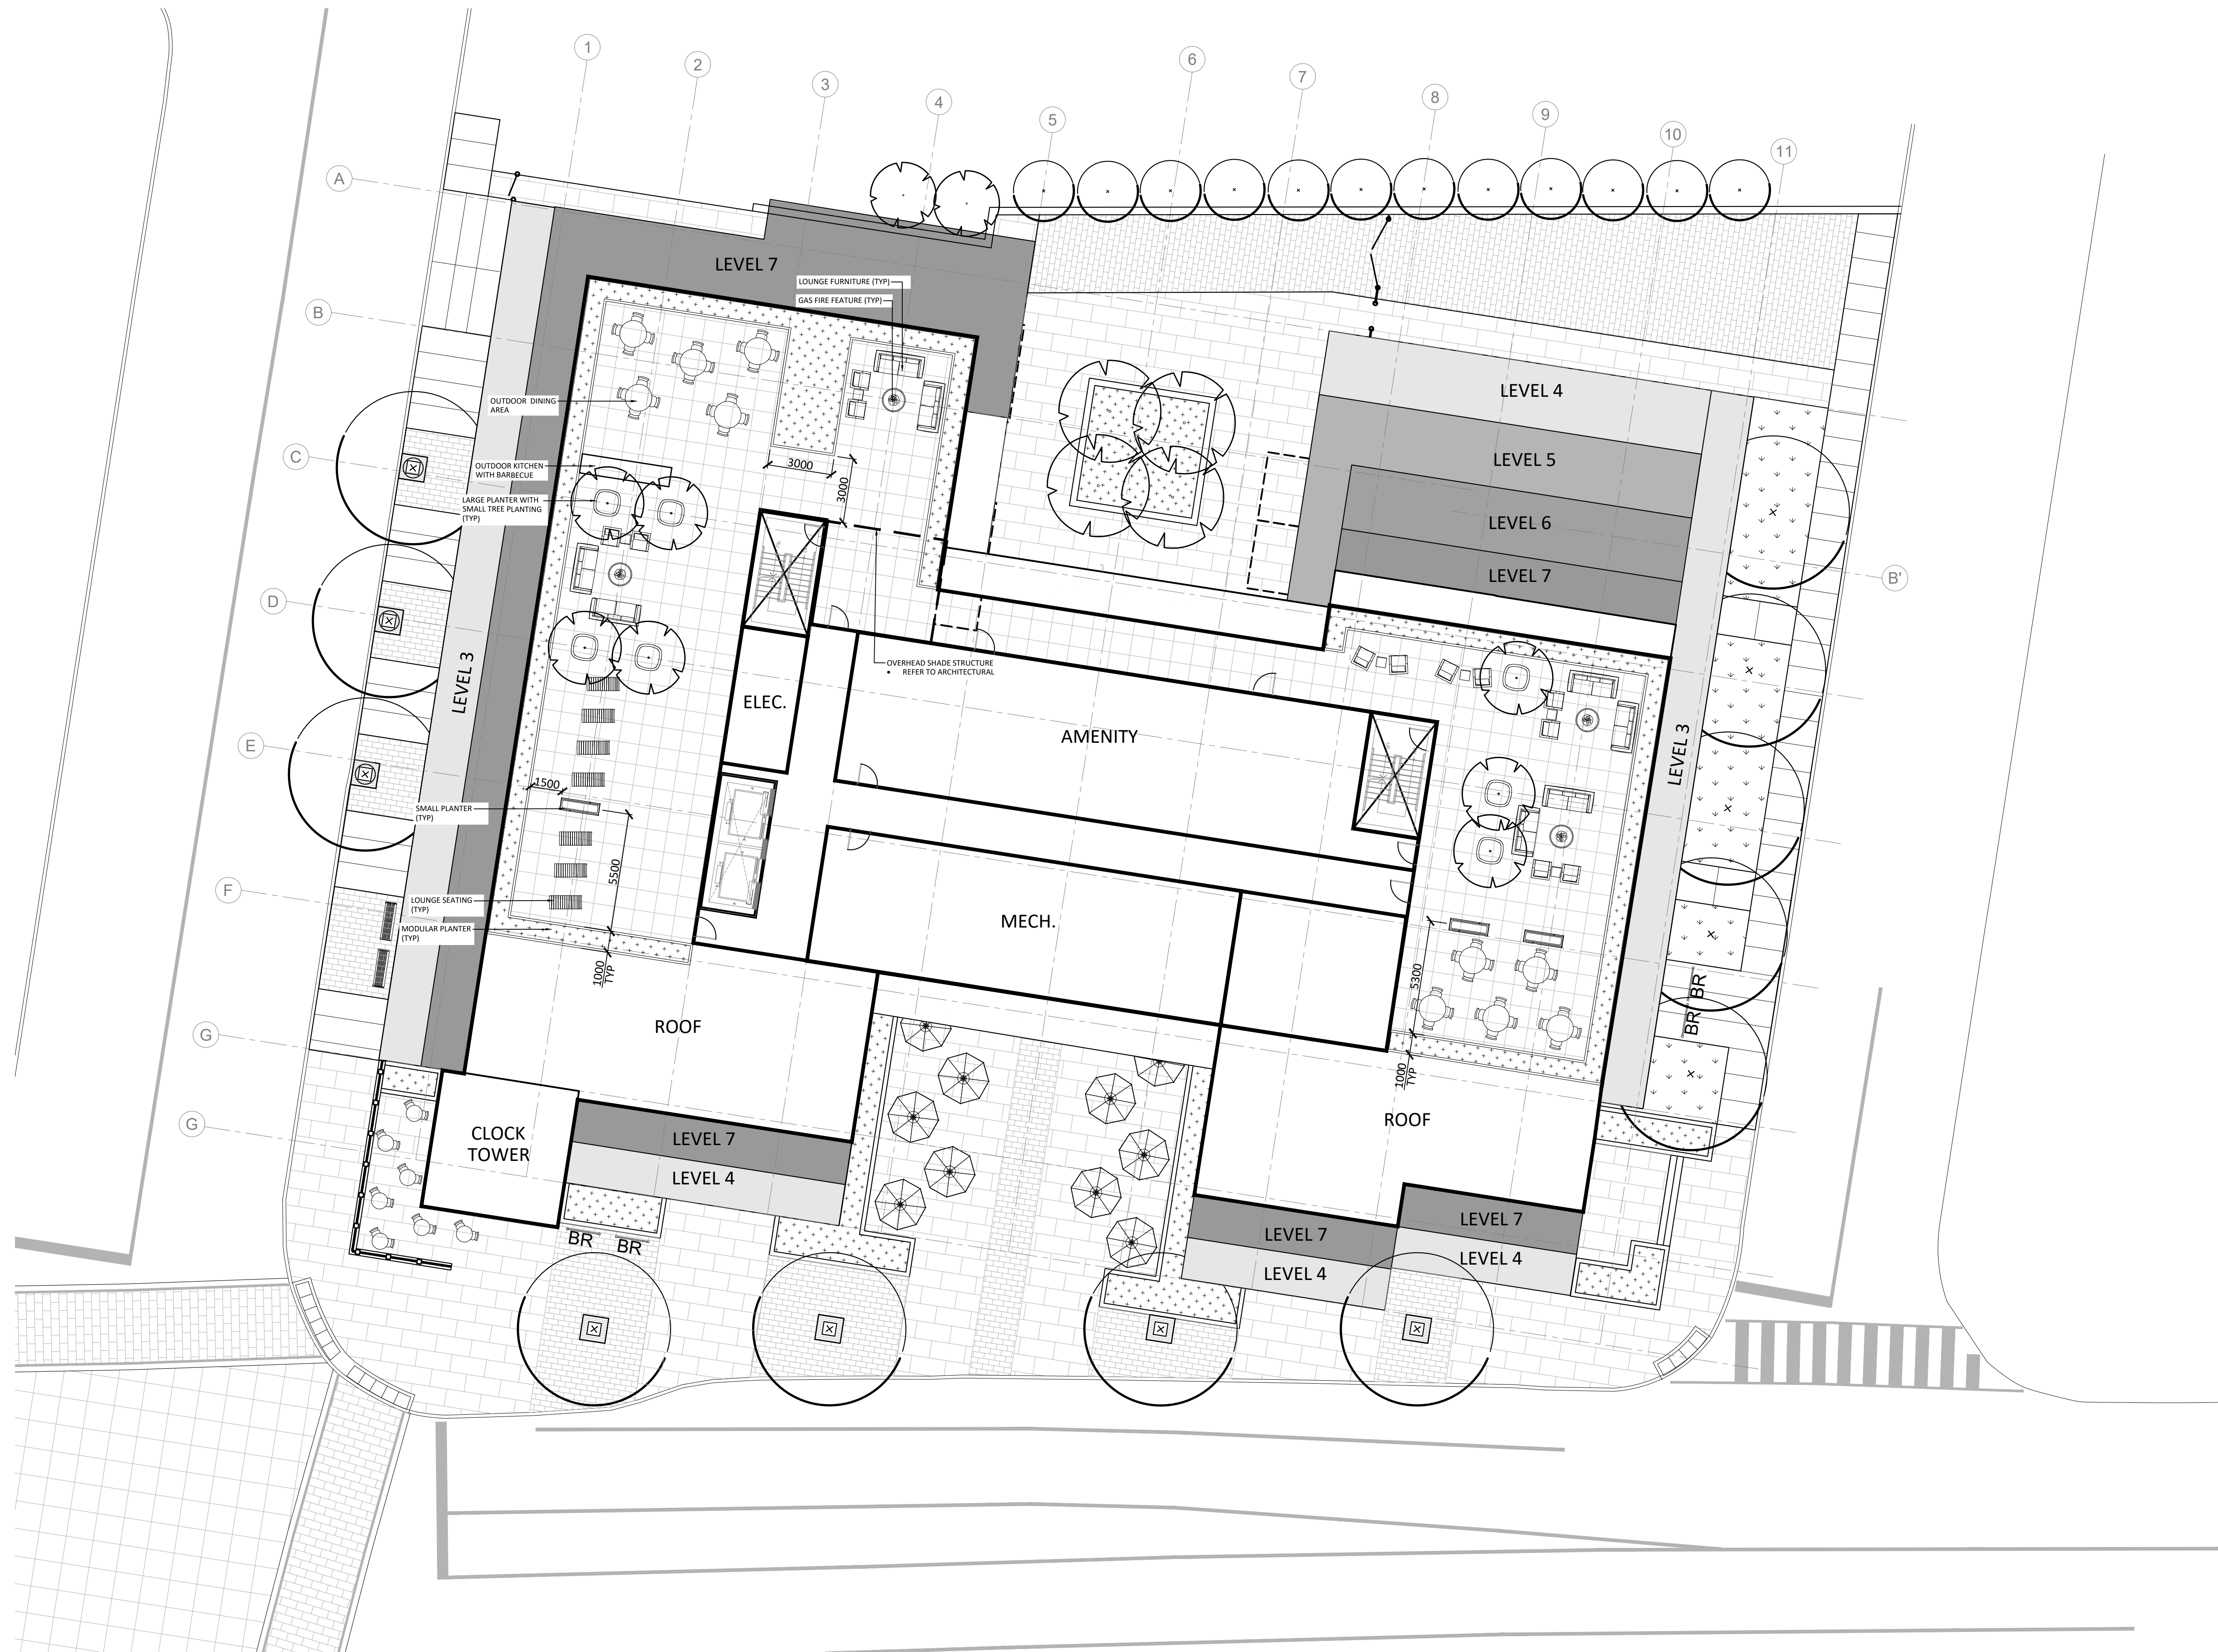

| | | |
|-----|-------------------|-------------|
| 2 | RE-ISSUED FOR SPA | 18 DEC 2020 |
| 1 | ISSUED FOR SPA | 22 MAY 2020 |
| No. | Revision | Date |

North:

Stamp:

CSW Landscape Architecture
 Urban Design
 Site Planning
 Recreation and Park Planning
 Project Management


319 McRae Avenue, Suite 502, Ottawa, Ontario, K1Z 0B9
 Tel: (613) 729-4536










- All measurements in millimeters unless specified otherwise. Do not scale drawing. All drawings to be read in conjunction with written specifications.
- Copyright reserved. This drawing is the exclusive property of CSW Landscape Architects Ltd. and shall not be used without the consent thereof.
- This Drawing may not be used for construction until signed by the landscape architect. It is the responsibility of the contractor to:
 - check and verify all dimensions on site;
 - report all errors and/or omissions to the landscape architect;
 - comply with all pertinent codes and by-laws;
 - check and verify locations of all underground services with all local utilities prior to any digging.

Project:
327 RICHMOND ROAD
RICHMOND CHURCHILL
LIMITED PARTNERSHIP
 OTTAWA, ONTARIO

Drawing:
ROOF TERRACES

| | |
|----------------------------|-----------------------|
| Scale: 1:150 | Date: MARCH 2020 |
| Design By: JM | Drawn By: SMc |
| Project Number: 1942-12 | Sheet Number: L2.0 |

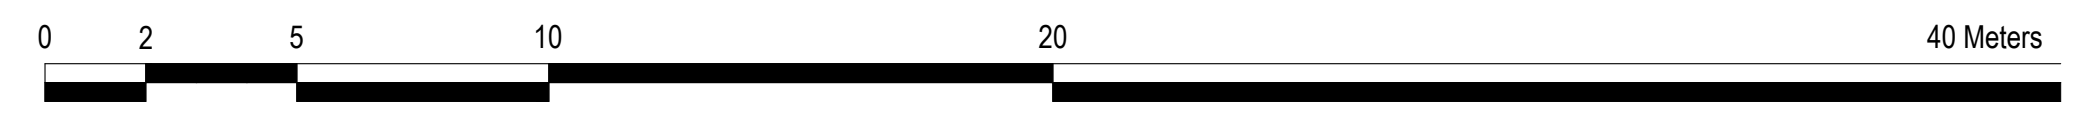

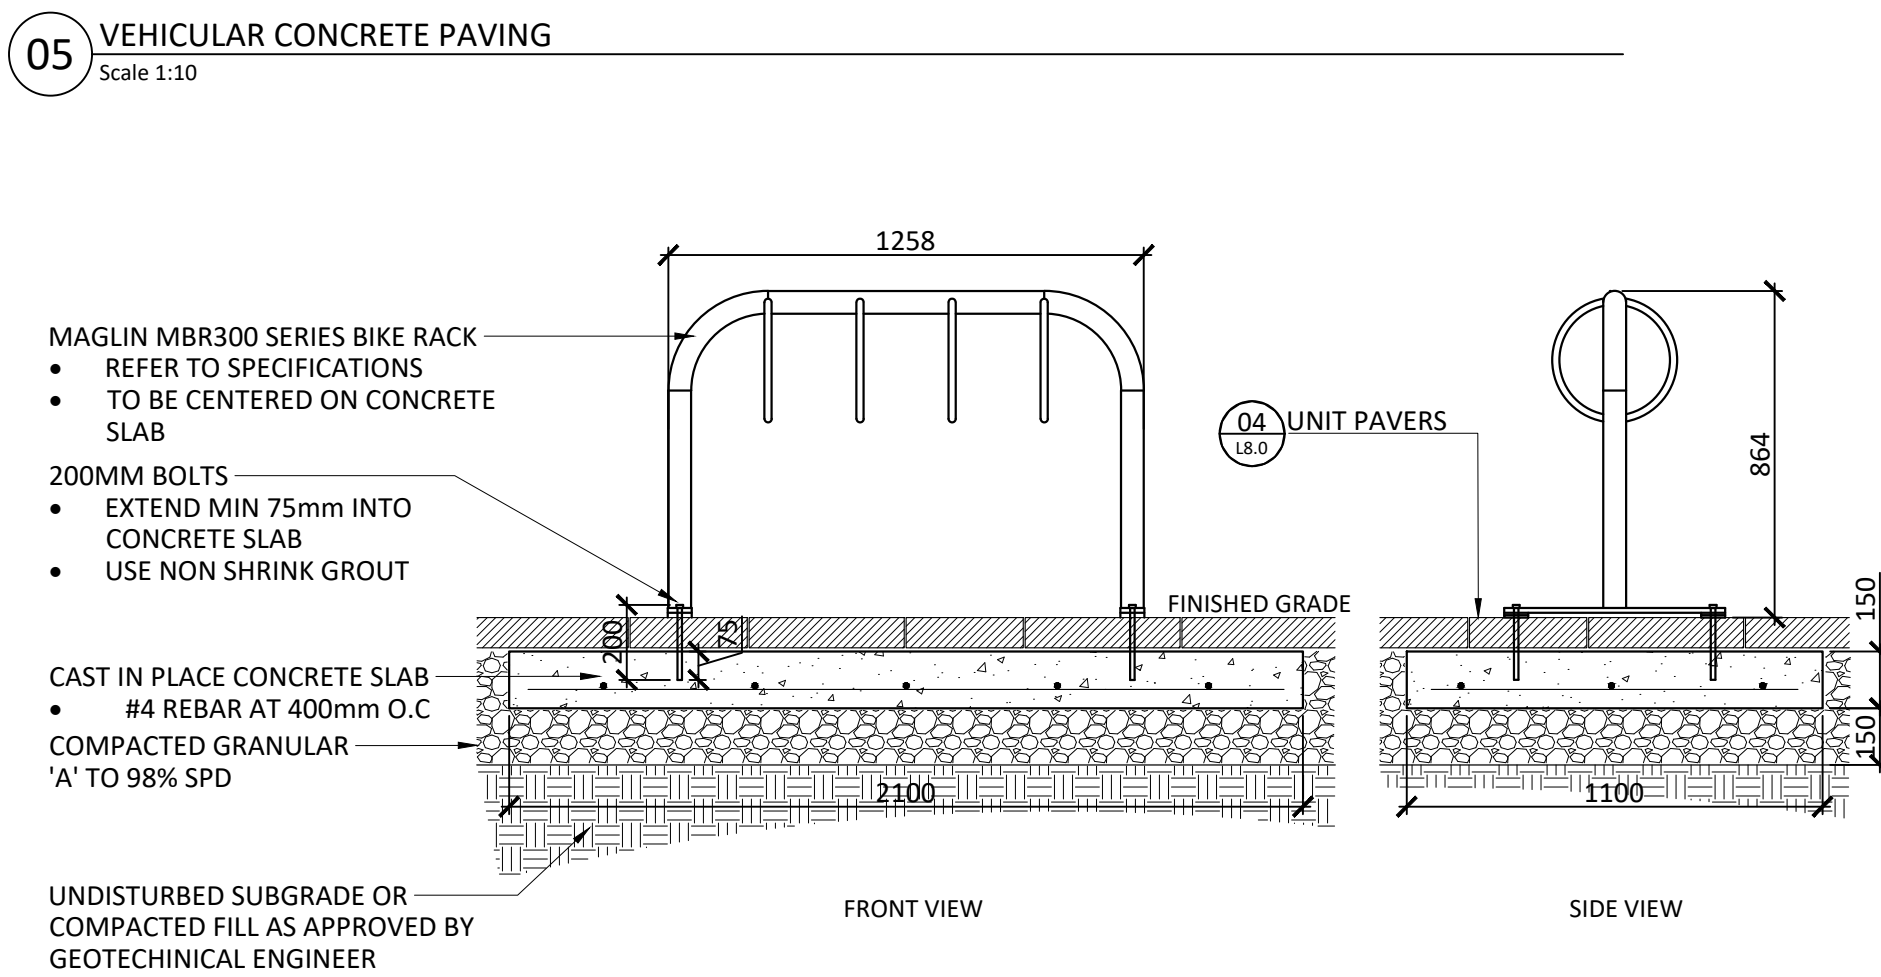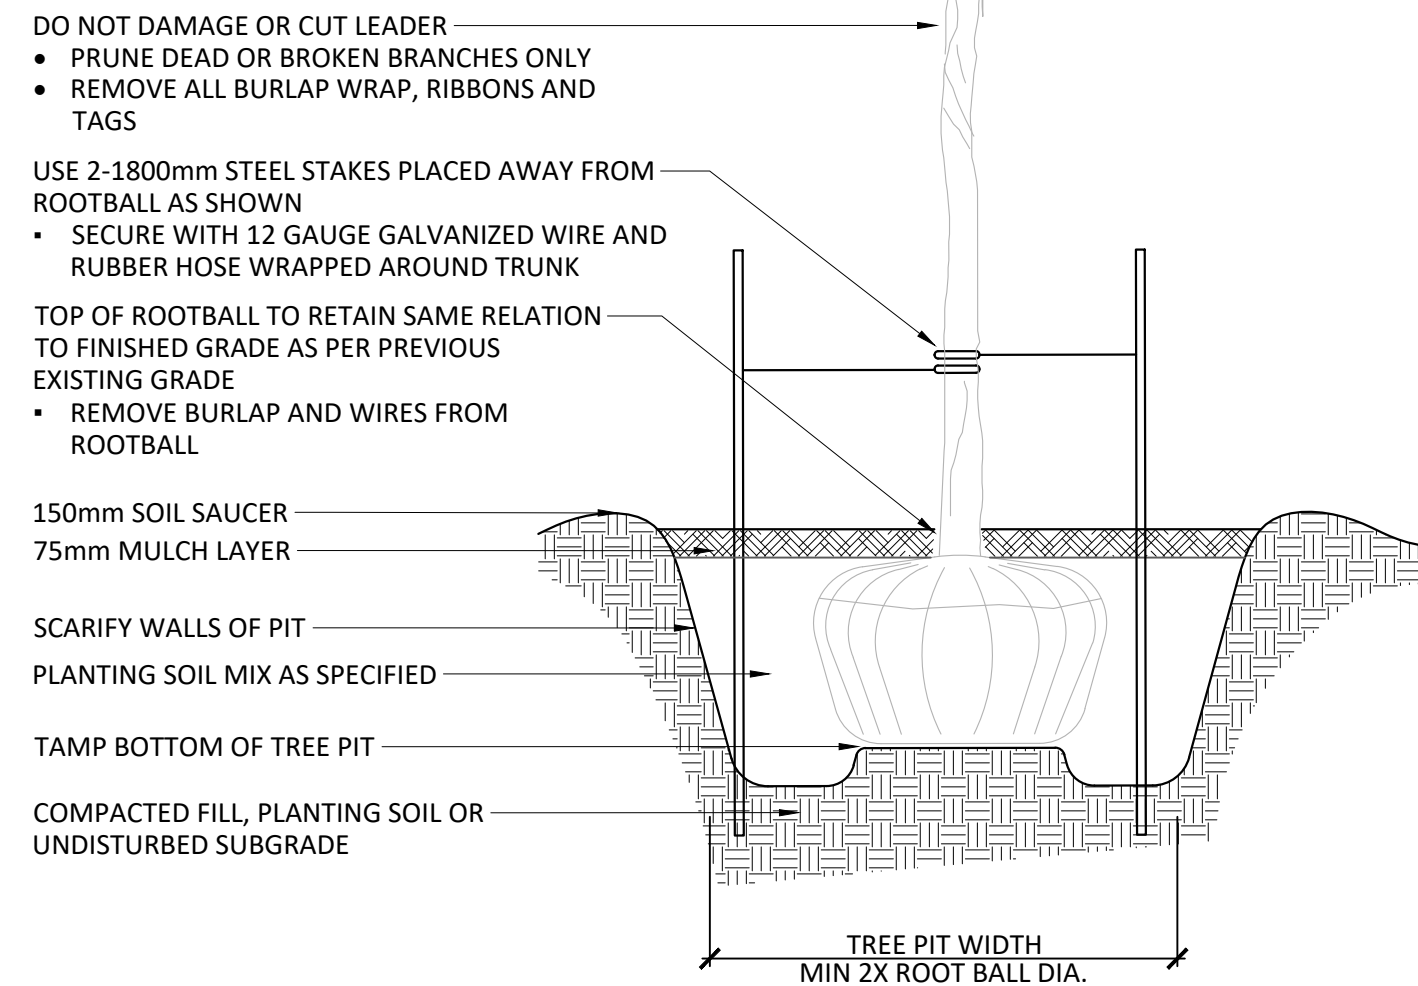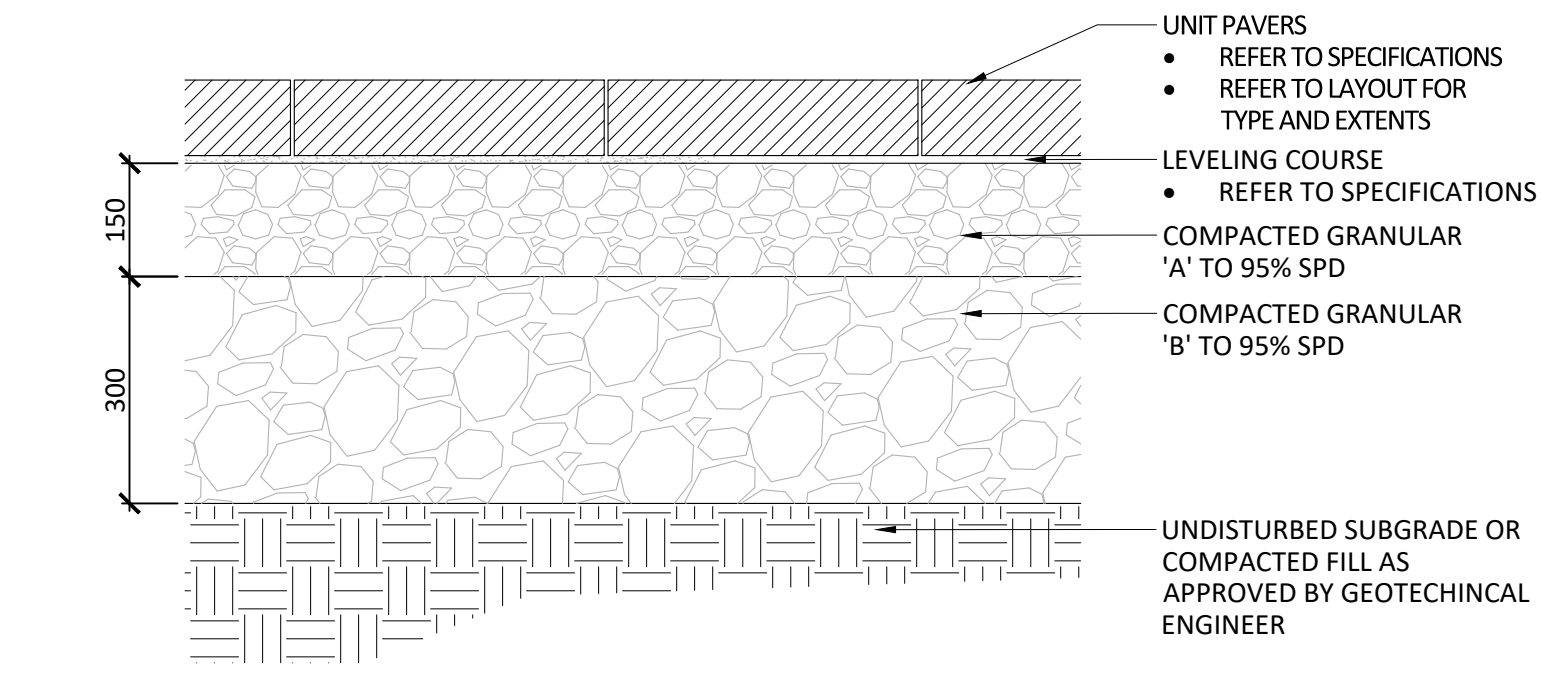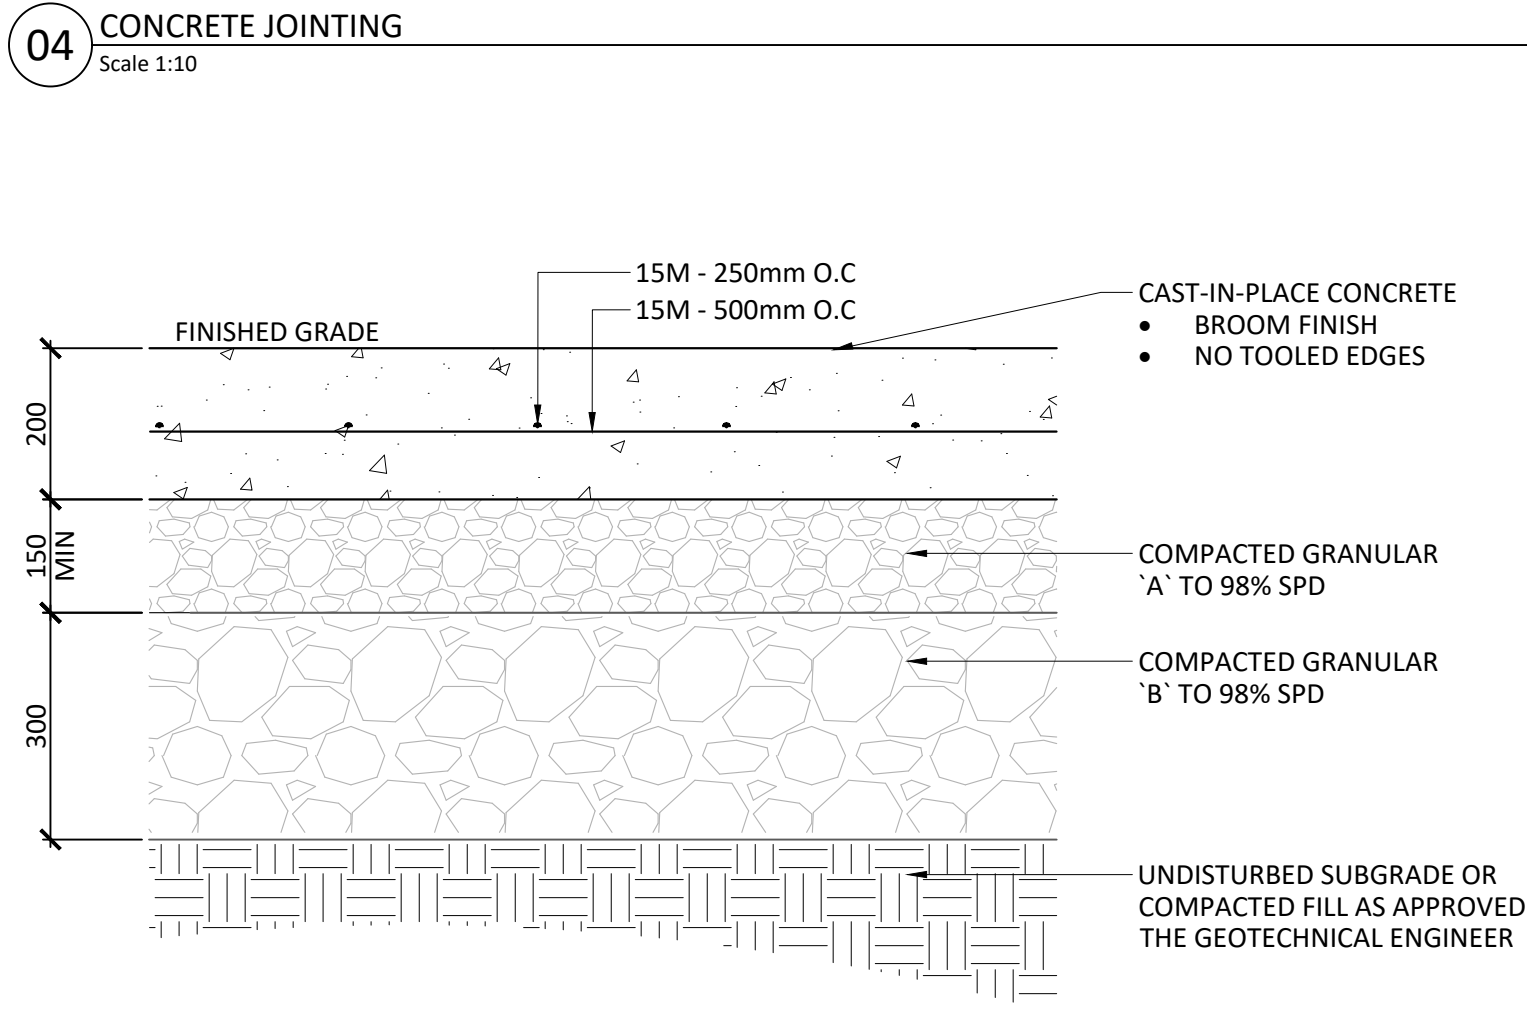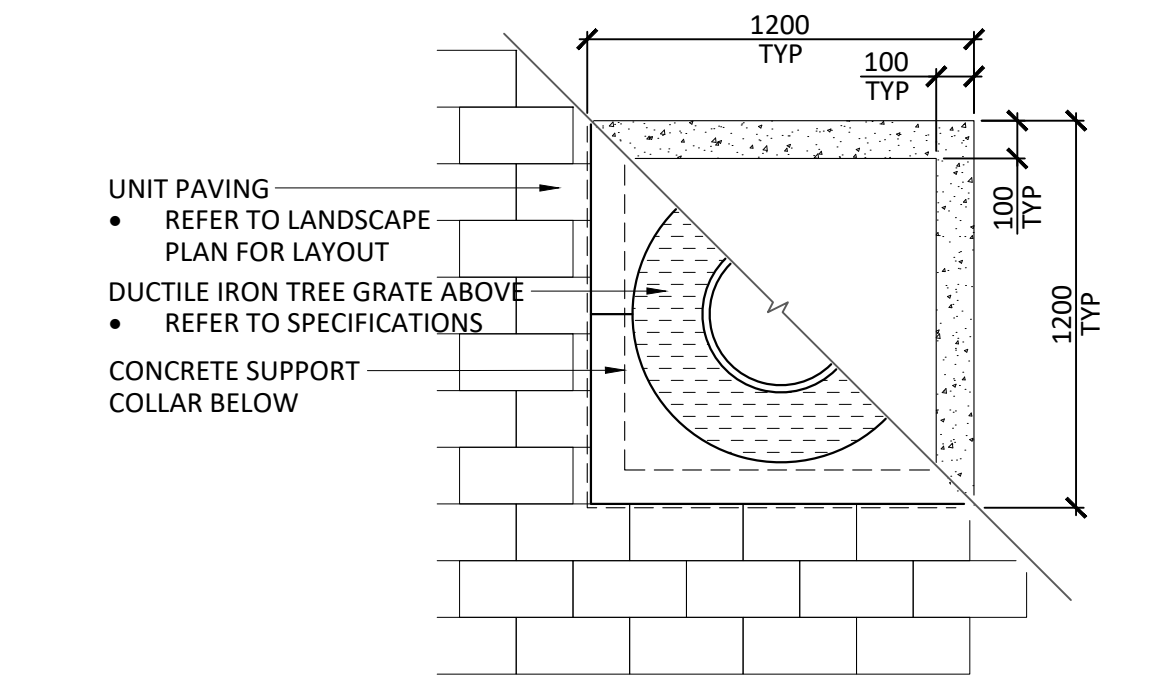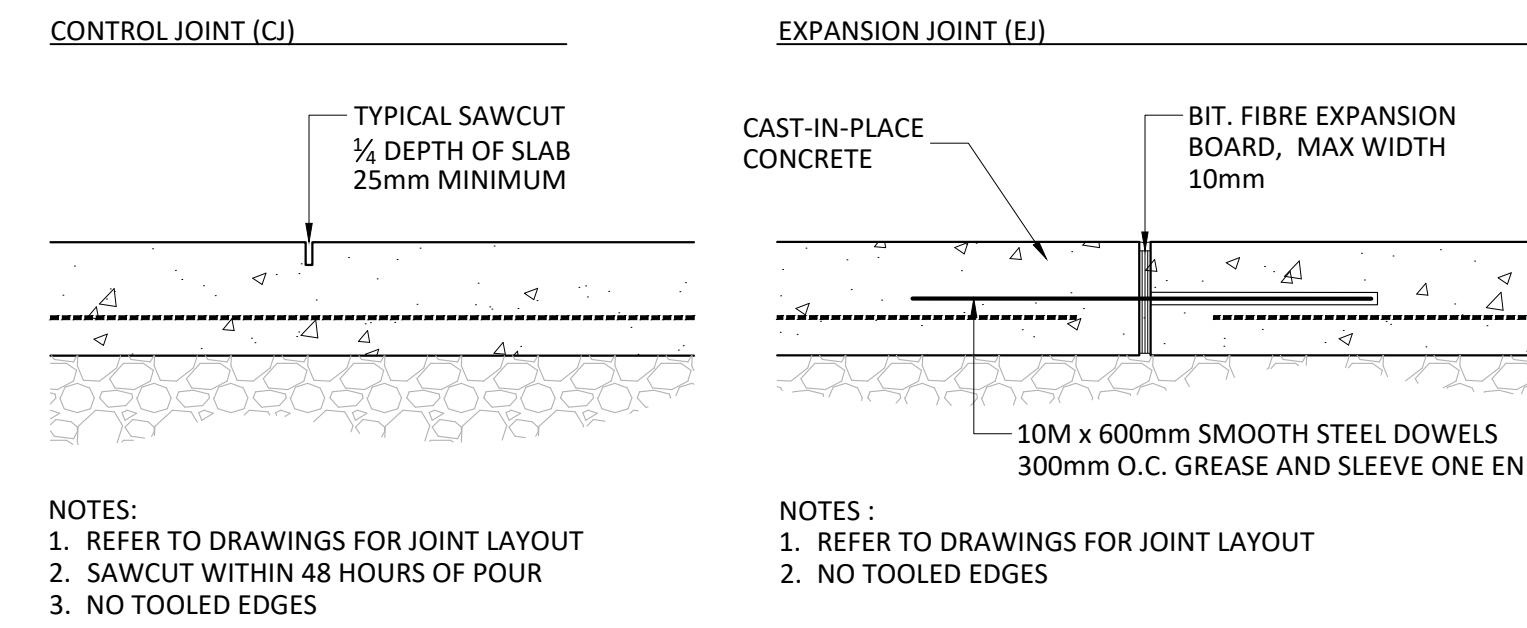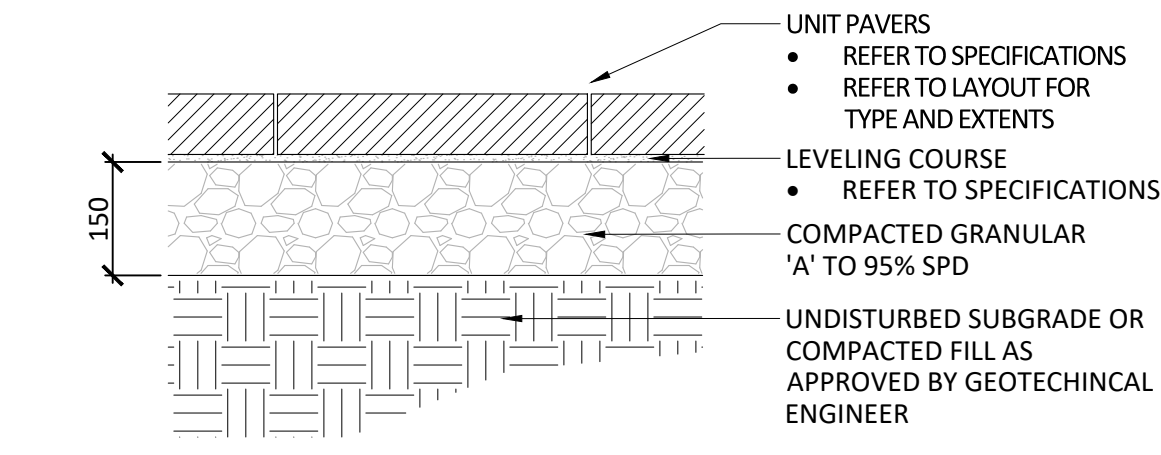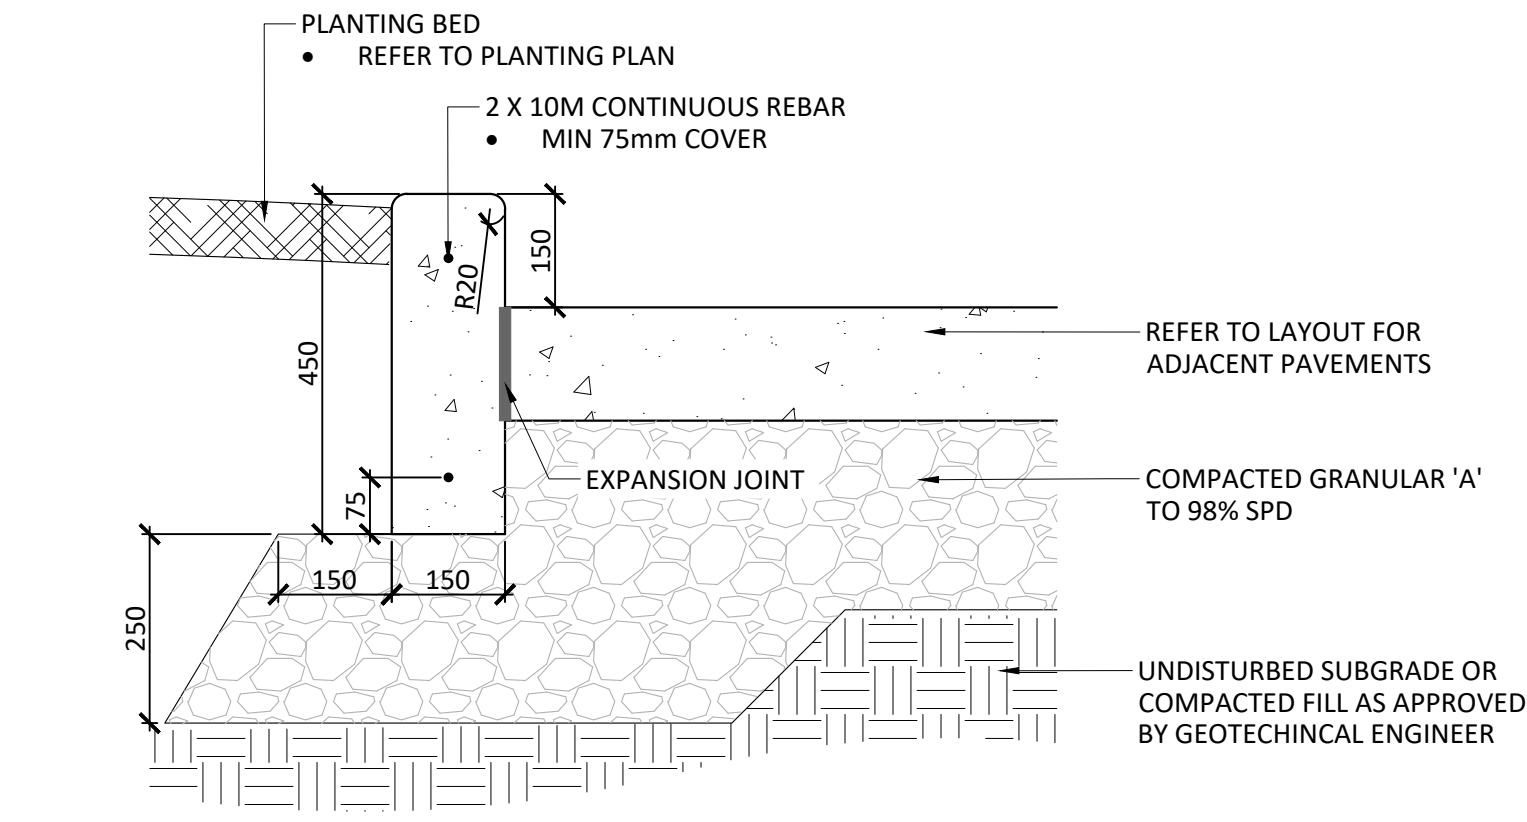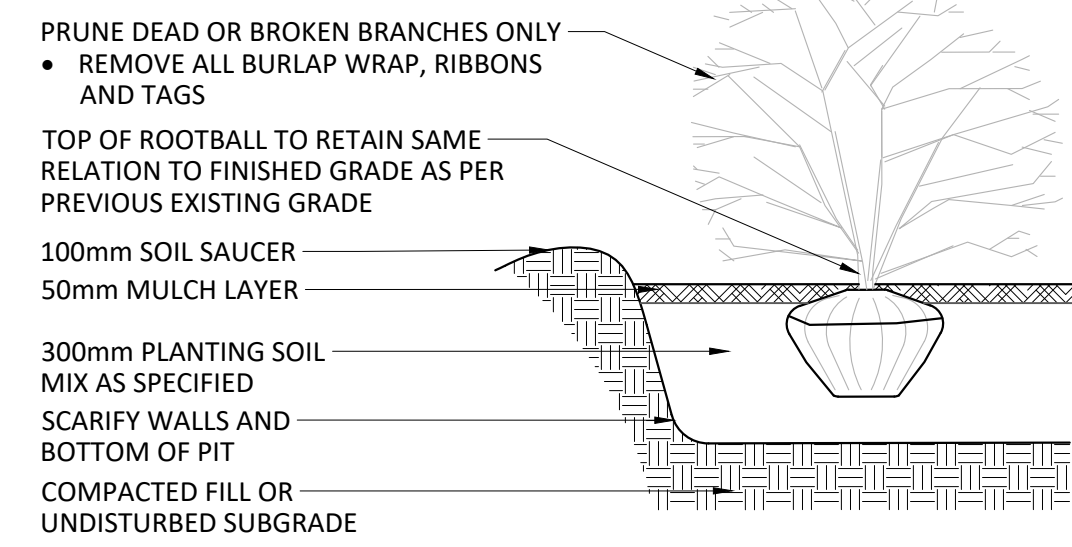

| | | |
|-----|-------------------|-------------|
| No. | Revision | Date |
| 2 | RE-ISSUED FOR SPA | 18 DEC 2020 |
| 1 | ISSUED FOR SPA | 22 MAY 2020 |

North: _____ Stamp: _____

CSW Landscape Architecture
 Urban Design
 Site Planning
 Recreation and Park Planning
 Project Management


319 McRae Avenue, Suite 502, Ottawa, Ontario, K1Z 0B9
 Tel: (613) 729-4536

- GENERAL NOTES:**
- All measurements in millimeters unless specified otherwise. Do not scale drawing. All drawings to be read in conjunction with written specifications.
 - Copyright reserved. This drawing is the exclusive property of CSW Landscape Architects Ltd. and shall not be used without the consent thereof.
 - This Drawing may not be used for construction until signed by the landscape architect. It is the responsibility of the contractor to:
 - check and verify all dimensions on site;
 - report all errors and/or omissions to the landscape architect;
 - comply with all pertinent codes and by-laws;
 - check and verify locations of all underground services with all local utilities prior to any digging.


Project:
327 RICHMOND ROAD
RICHMOND CHURCHILL
LIMITED PARTNERSHIP
 OTTAWA, ONTARIO

Drawing:
DETAILS

| | |
|-----------------|---------------|
| Scale: | Date: |
| Design By: | Drawn By: |
| Project Number: | Sheet Number: |
| JM | SMc |
| 1942-12 | L4.0 |

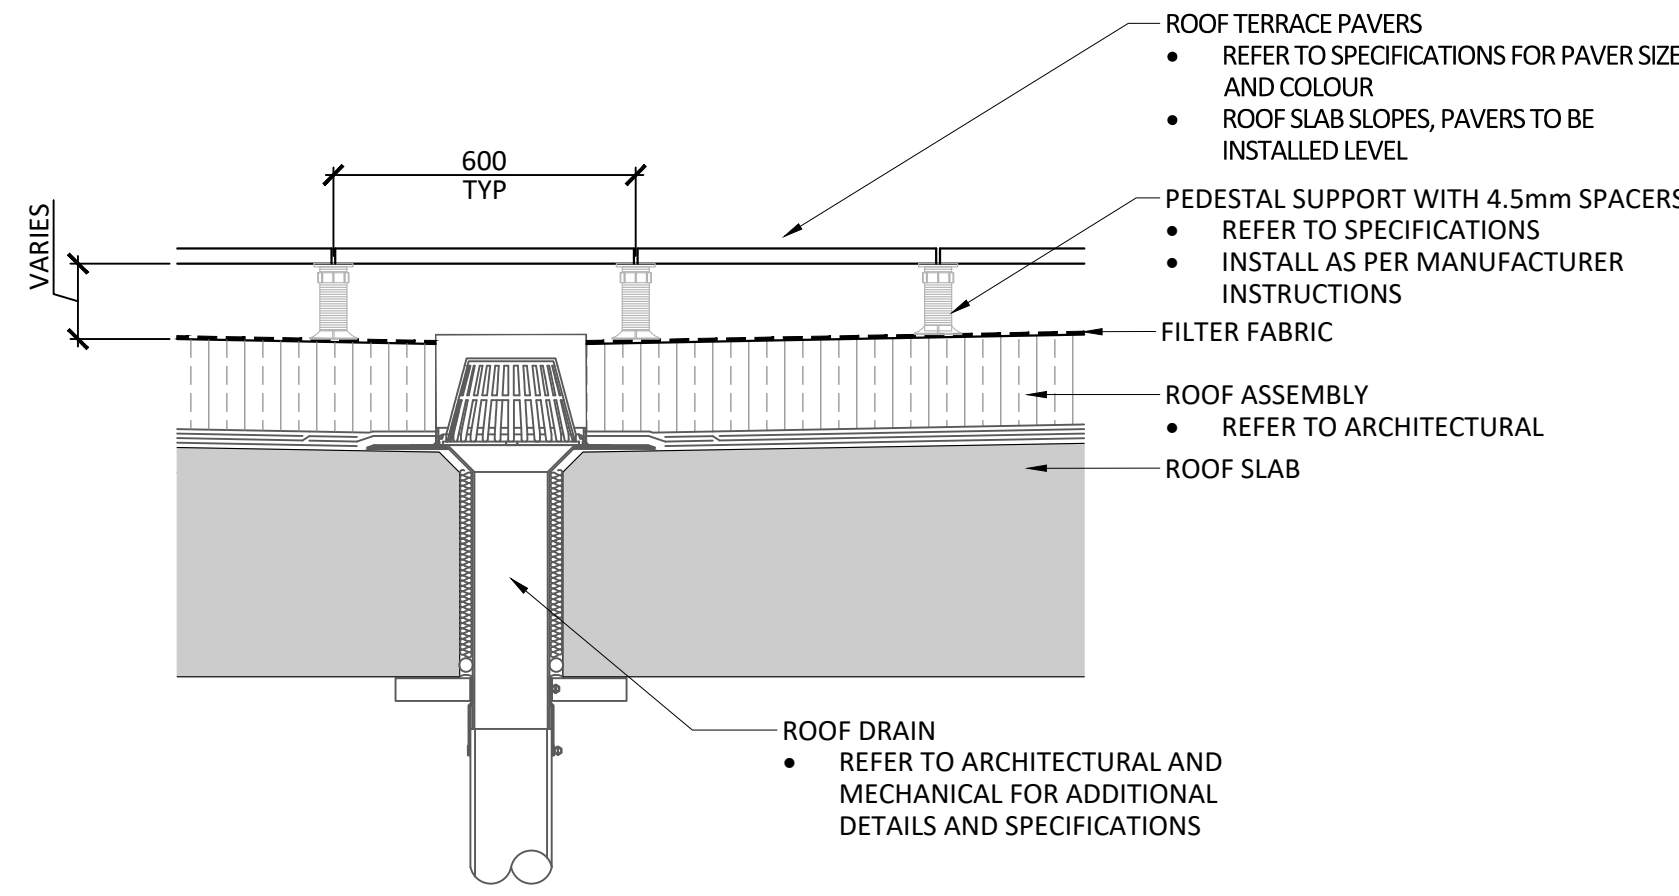

01 ROOF DRAIN AT ROOF TERRACE PAVING
Scale 1:10

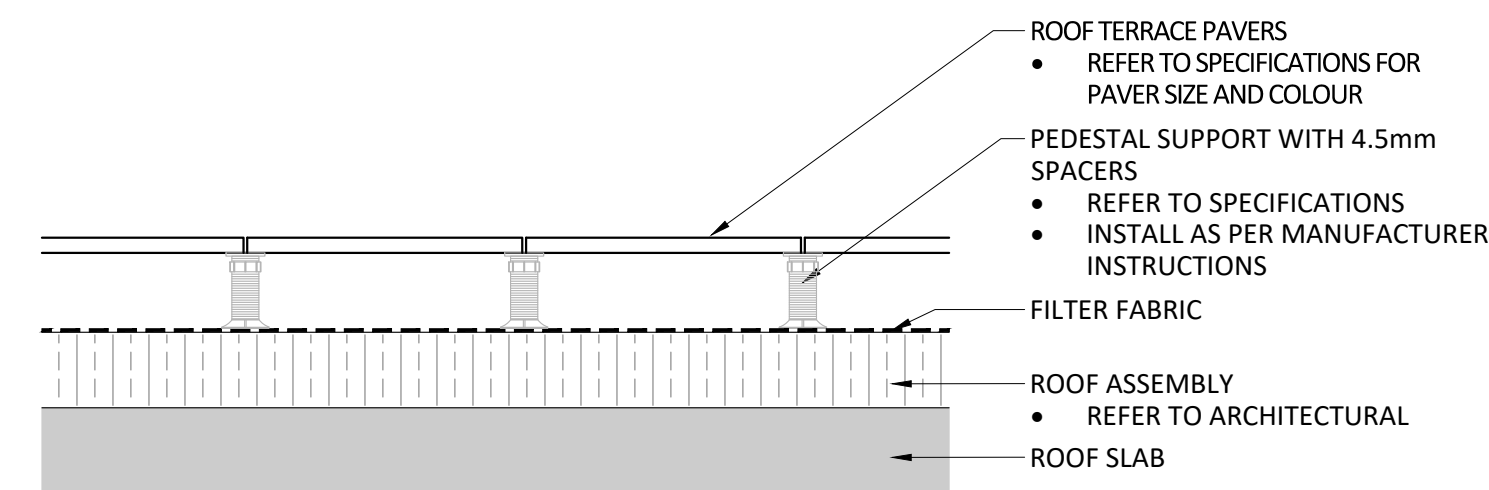


02 ROOF TERRACE PAVING
Scale 1:10




- NOTES:
- CONFIRM LAYOUT AND DIMENSIONS ON SITE PRIOR TO INSTALLATION.
 - CONTRACTOR SHALL LOCATE AND VERIFY THE EXISTENCE OF ALL UTILITIES WITHIN LIMITS OF SOIL CELL INSTALLATION PRIOR TO COMMENCEMENT OF WORK.
 - RECORD DRAWINGS IDENTIFYING THE LIMITS OF THE SOIL CELL INSTALLATION SHALL BE PROVIDED BY THE CONTRACTOR UPON COMPLETION OF WORK.
 - CONTRACTOR TO SUBMIT SHOP DRAWINGS FOR REVIEW AND APPROVAL PRIOR TO FABRICATION.
 - SHOP DRAWINGS TO INCLUDE INFORMATION FOR, BUT SHALL NOT BE LIMITED TO: METHOD OF INSTALLATION, PRODUCT SPECIFICATIONS AND CONNECTION POINTS.

- NOTES:
- CONFIRM LAYOUT AND DIMENSIONS ON SITE PRIOR TO INSTALLATION.
 - CONTRACTOR SHALL LOCATE AND VERIFY THE EXISTENCE OF ALL UTILITIES WITHIN LIMITS OF SOIL CELL INSTALLATION PRIOR TO COMMENCEMENT OF WORK.
 - RECORD DRAWINGS IDENTIFYING THE LIMITS OF THE SOIL CELL INSTALLATION SHALL BE PROVIDED BY THE CONTRACTOR UPON COMPLETION OF WORK.
 - CONTRACTOR TO SUBMIT SHOP DRAWINGS FOR REVIEW AND APPROVAL PRIOR TO FABRICATION.
 - SHOP DRAWINGS TO INCLUDE INFORMATION FOR, BUT SHALL NOT BE LIMITED TO: METHOD OF INSTALLATION, PRODUCT SPECIFICATIONS AND CONNECTION POINTS.

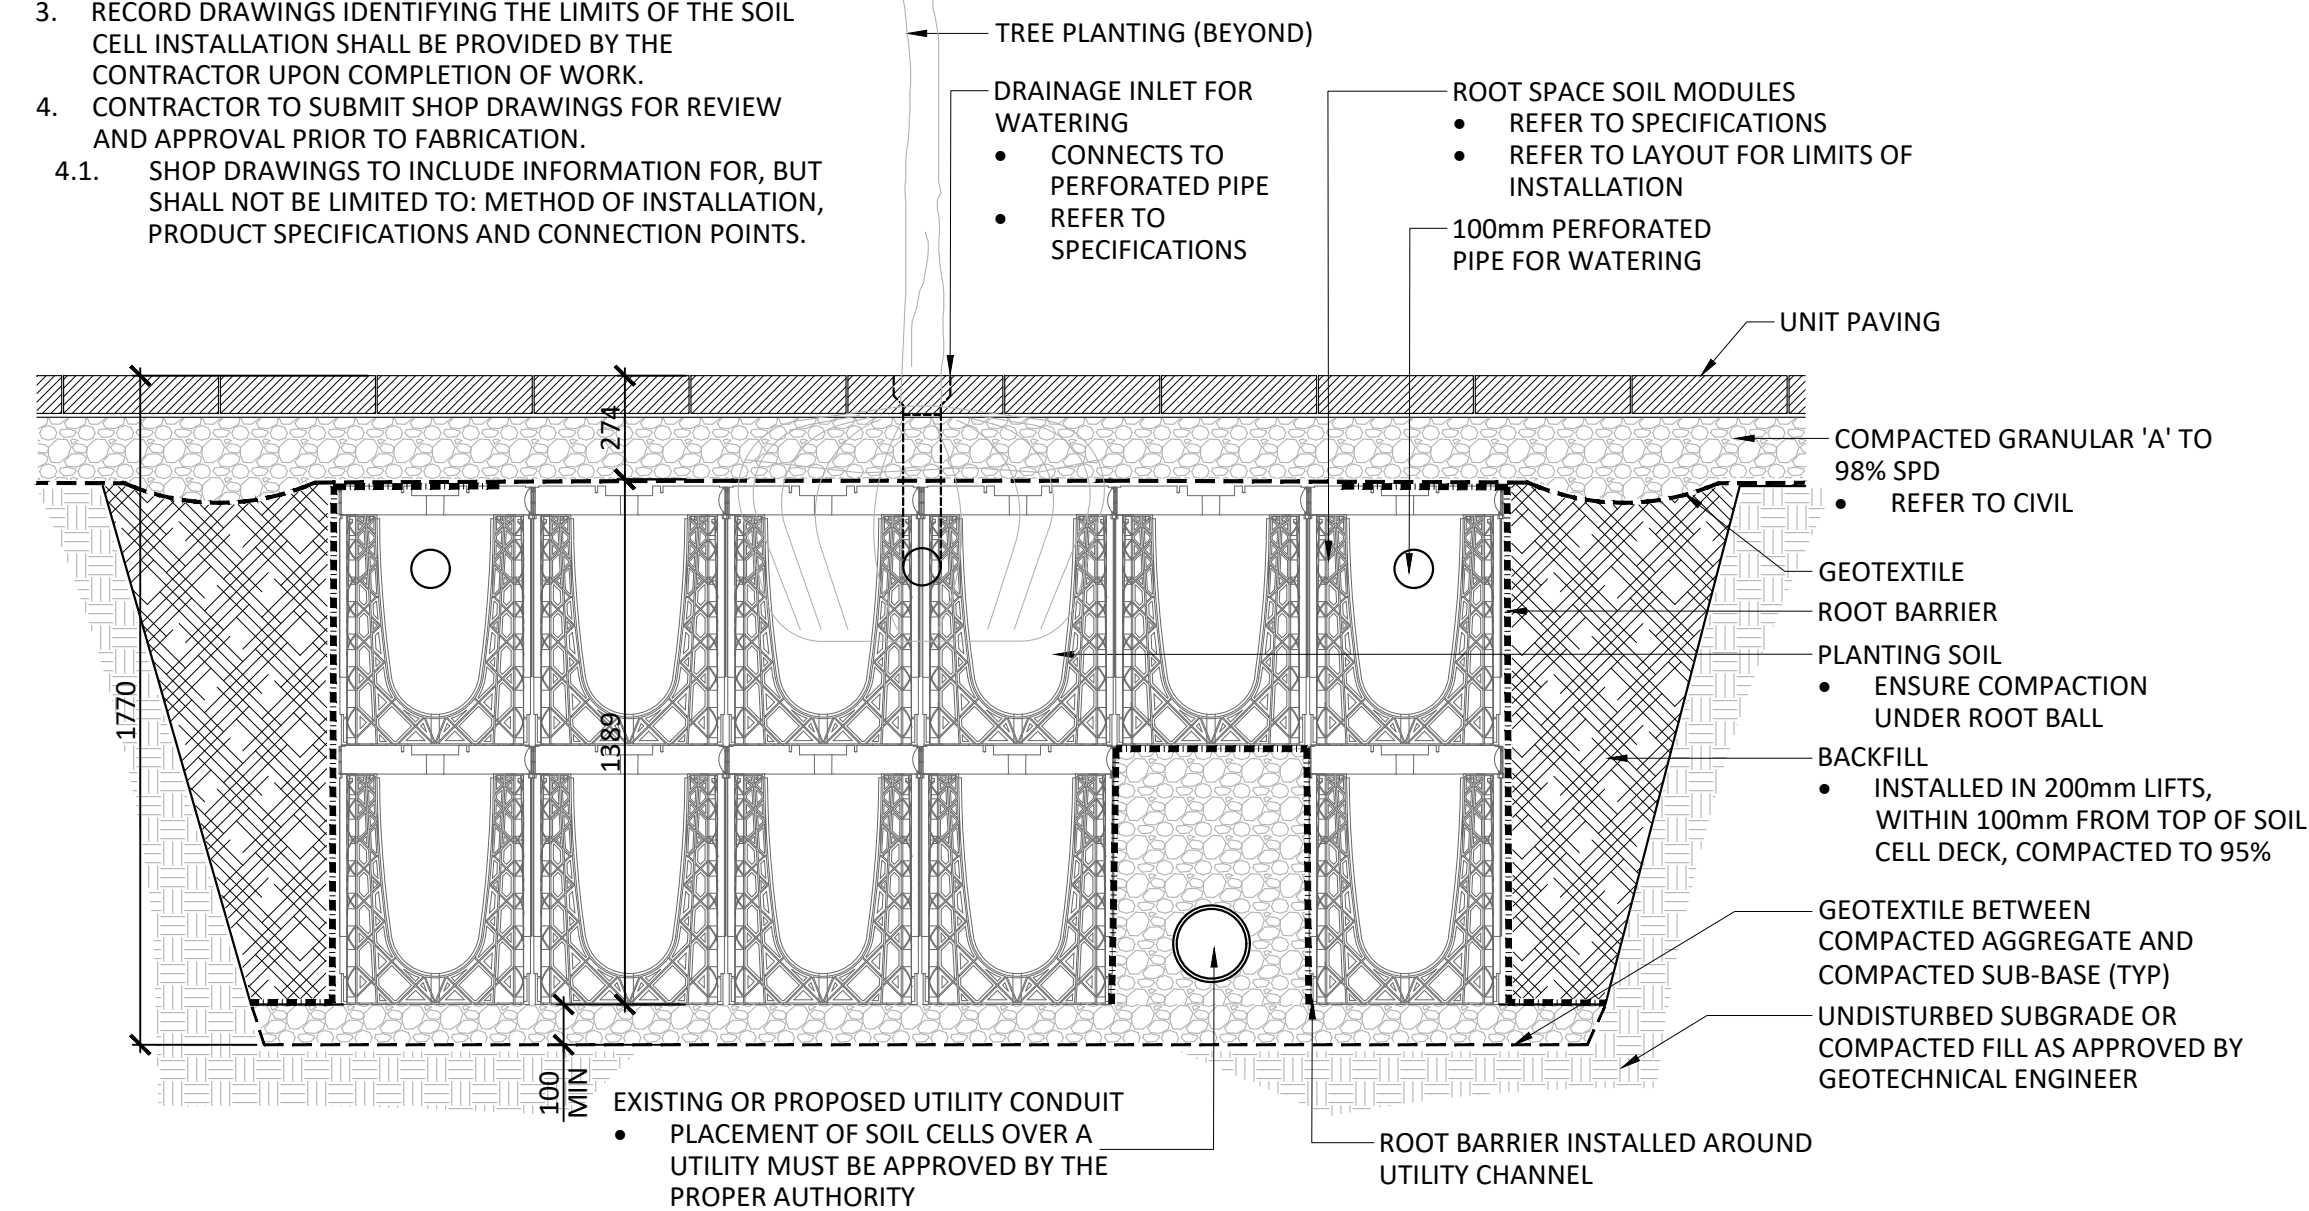

03 STREET TREE PLANTING IN SOIL CELLS - OVER UTILITY
Scale 1:20

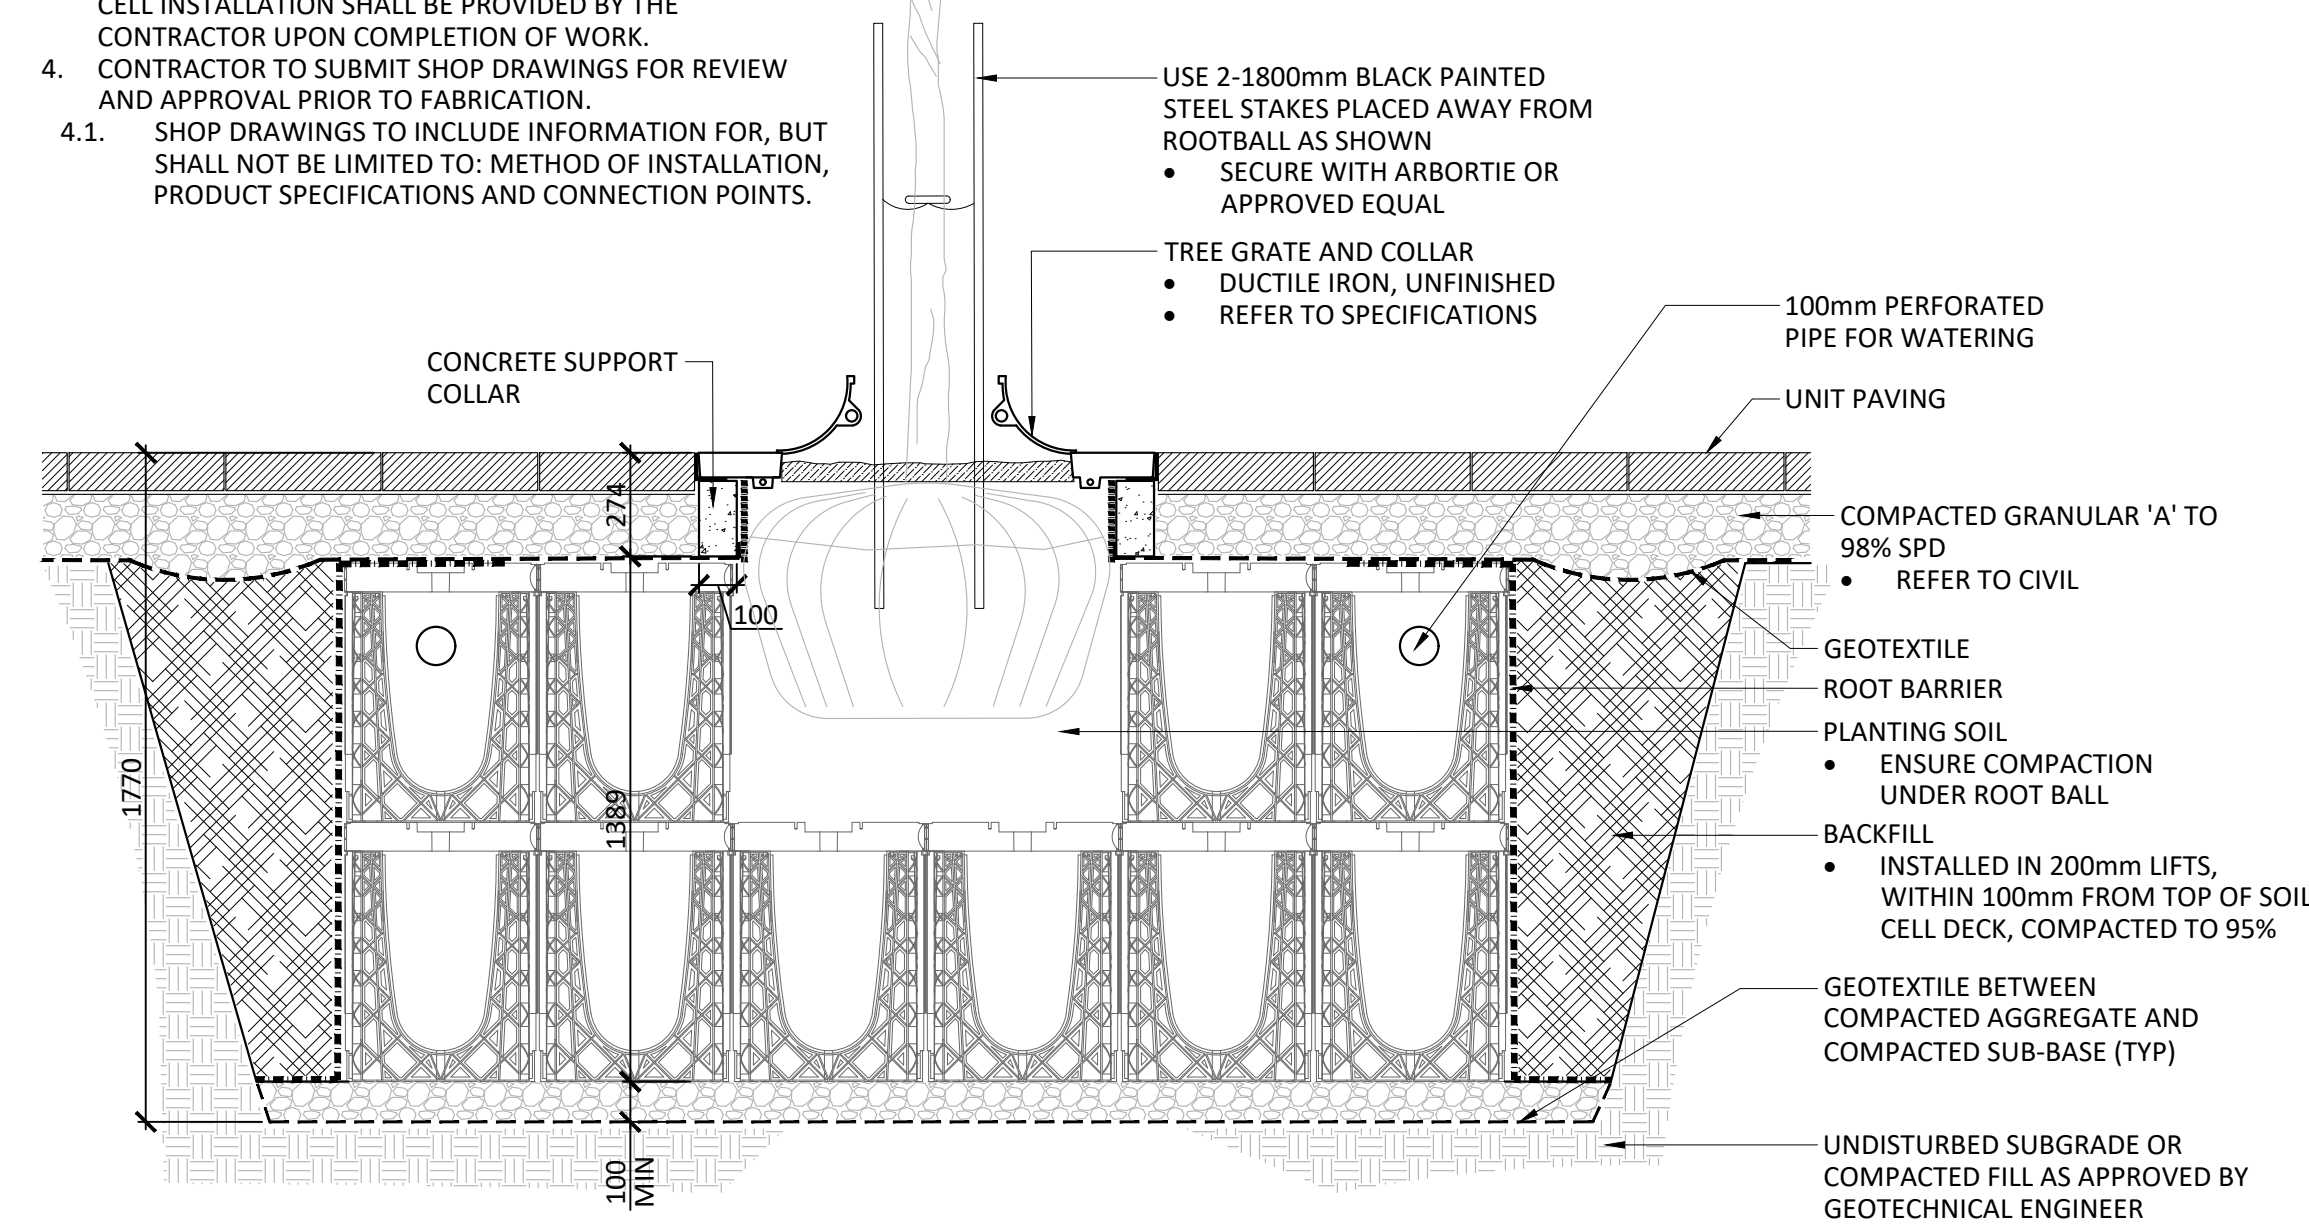

04 STREET TREE PLANTING IN SOIL CELLS
Scale 1:20

| No. | Revision | Date |
|-----|-------------------|-------------|
| 2 | RE-ISSUED FOR SPA | 18 DEC 2020 |
| 1 | ISSUED FOR SPA | 22 MAY 2020 |

North: _____ Stamp: _____

CSW Landscape Architecture
Urban Design
Site Planning
Recreation and Park Planning
Project Management

319 McRae Avenue, Suite 502, Ottawa, Ontario, K1Z 0B9
Tel: (613) 729-4536

- GENERAL NOTES:
- All measurements in millimeters unless specified otherwise. Do not scale drawing. All drawings to be read in conjunction with written specifications.
 - Copyright reserved. This drawing is the exclusive property of CSW Landscape Architects Ltd. and shall not be used without the consent thereof.
 - This Drawing may not be used for construction until signed by the landscape architect. It is the responsibility of the contractor to:
 - check and verify all dimensions on site;
 - report all errors and/or omissions to the landscape architect;
 - comply with all pertinent codes and by-laws;
 - check and verify locations of all underground services with all local utilities prior to any digging.

Project:
327 RICHMOND ROAD
RICHMOND CHURCHILL
LIMITED PARTNERSHIP
OTTAWA, ONTARIO

Drawing:
DETAILS

| | |
|-----------------|---------------|
| Scale: | Date: |
| Design By: | Drawn By: |
| Project Number: | Sheet Number: |

MARCH 2020
JM SMc
1942-12 L4.1