



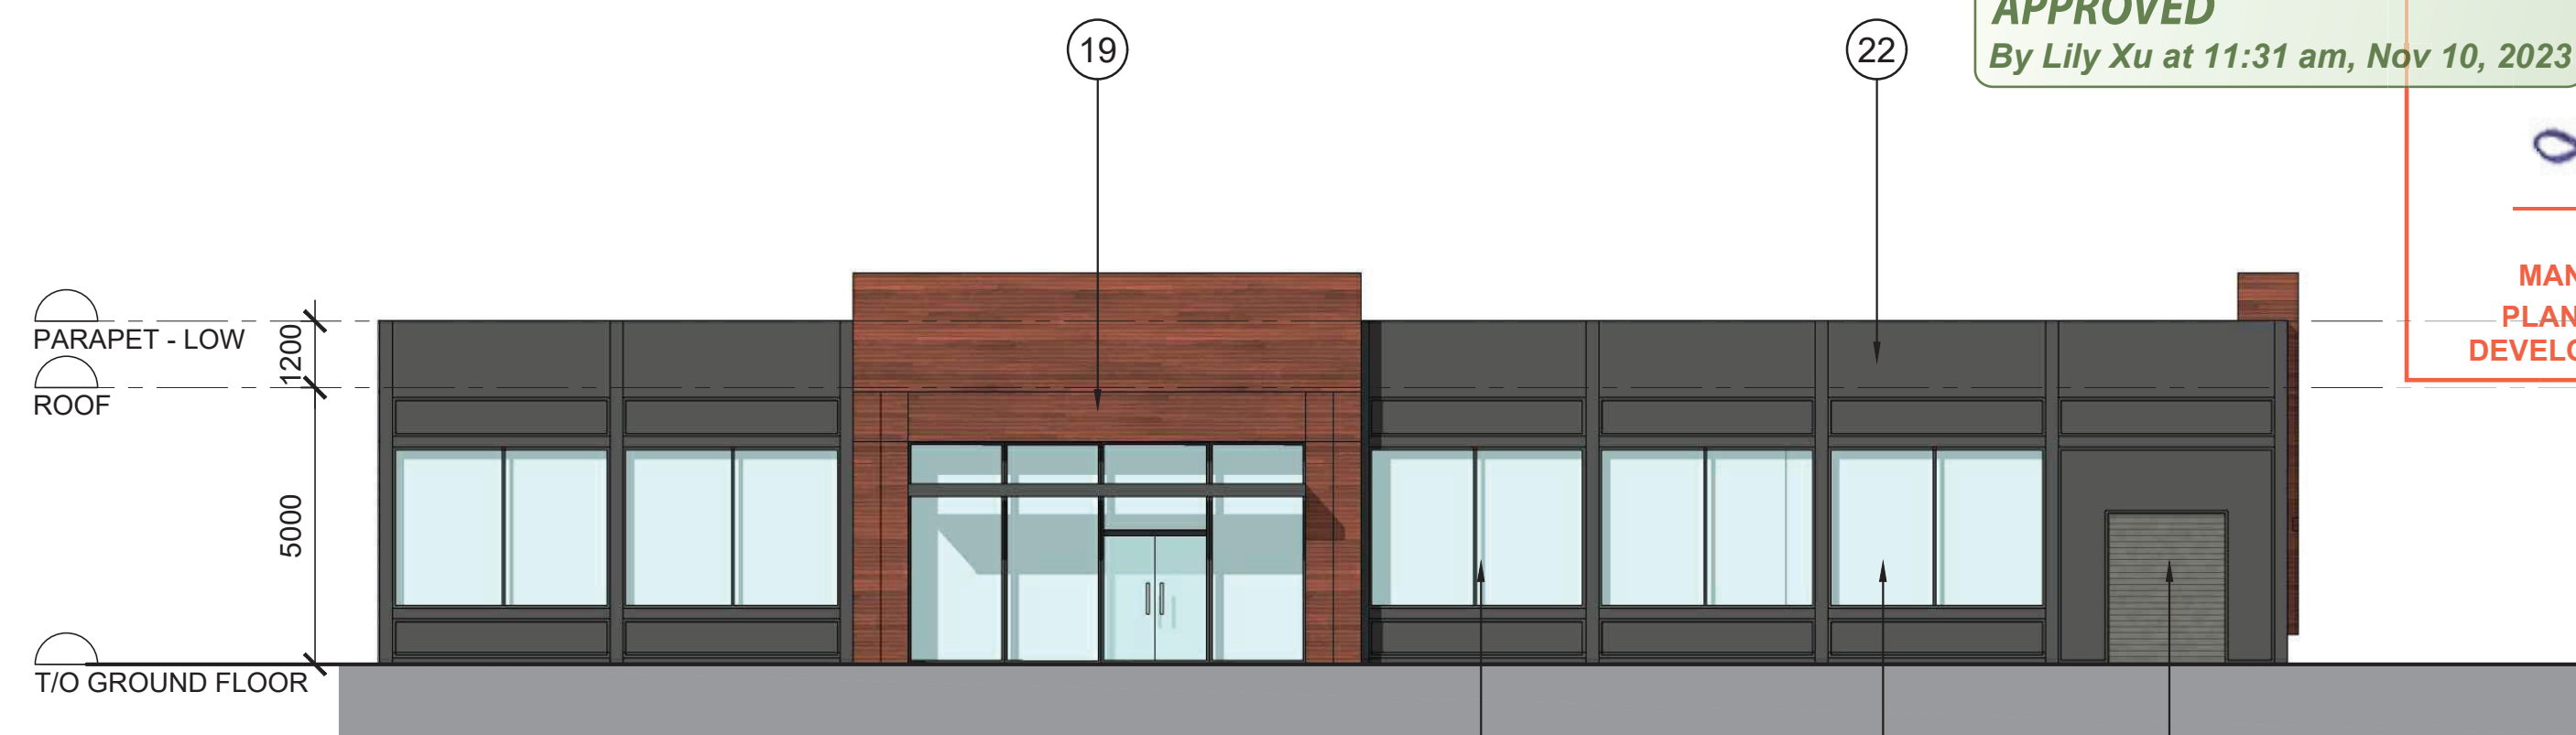


1 NORTH ELEVATION
SCALE = 1:125
A-01

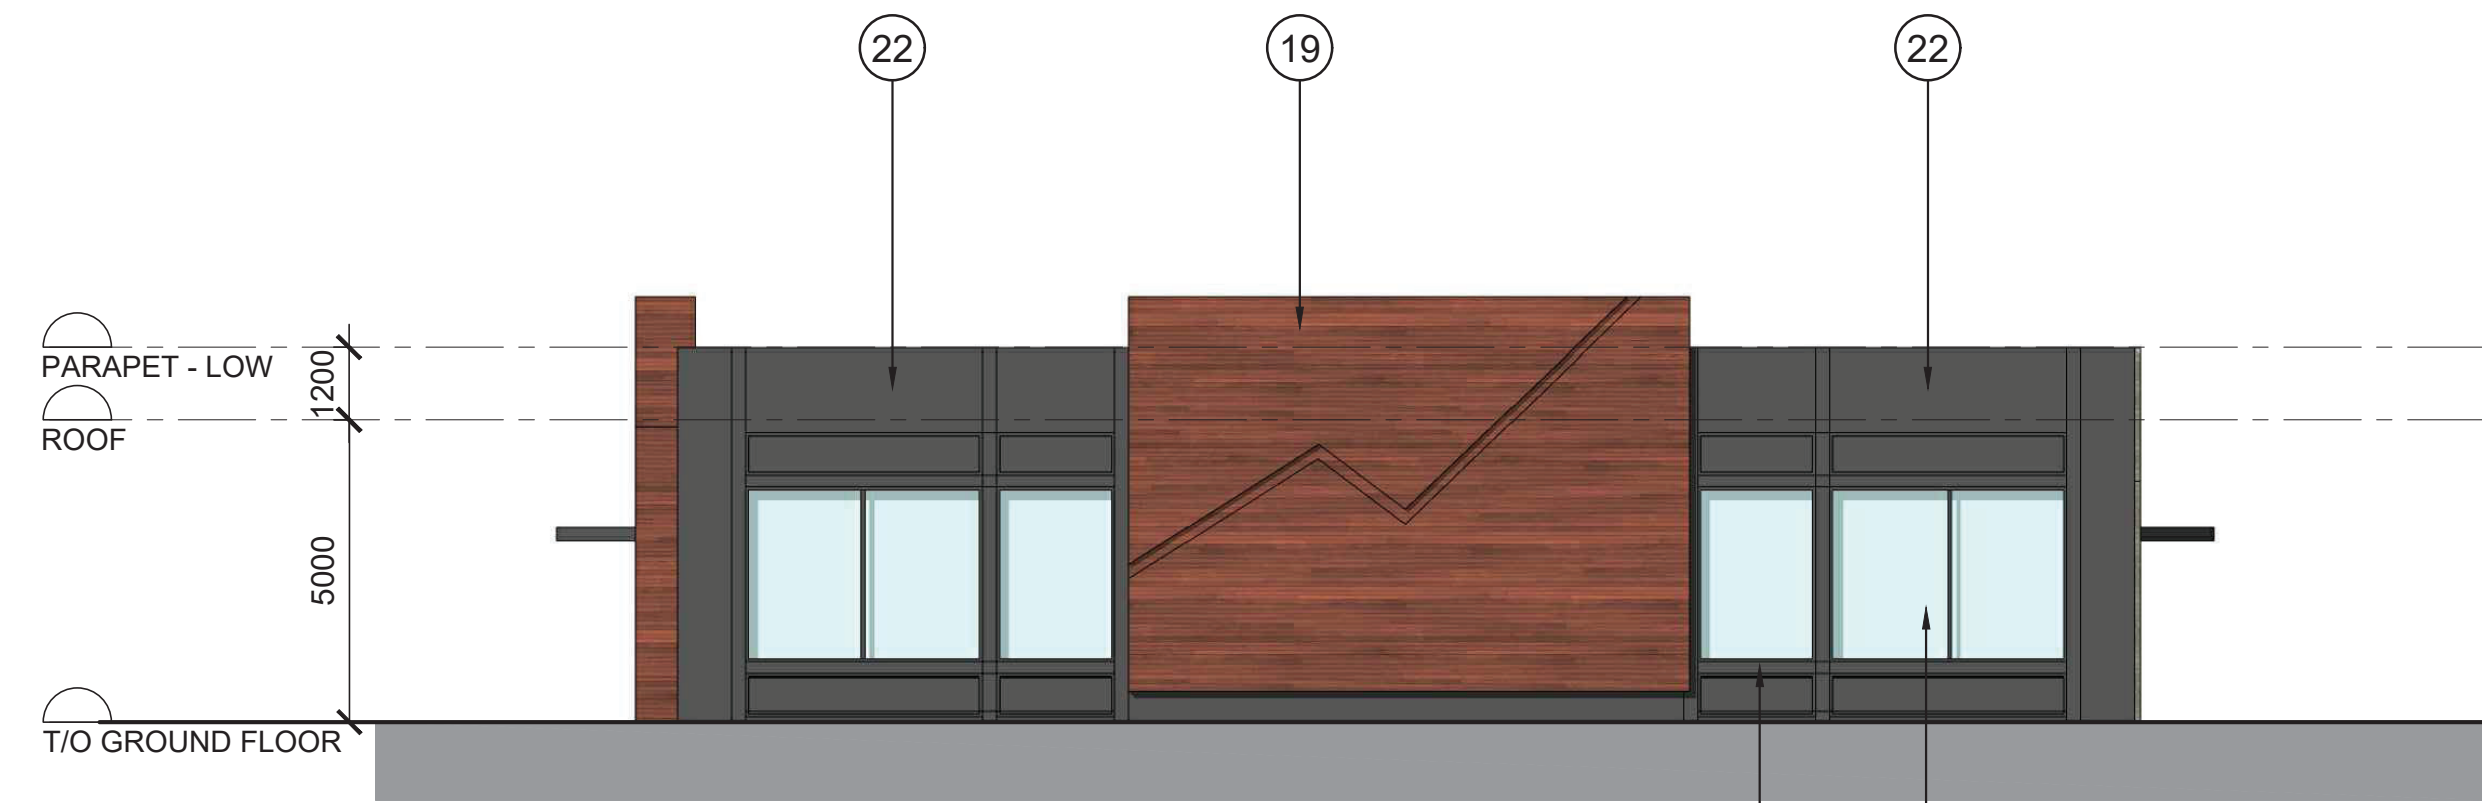

2 SOUTH ELEVATION
SCALE = 1:125
A-01




3 EAST ELEVATION
SCALE = 1:125
A-01

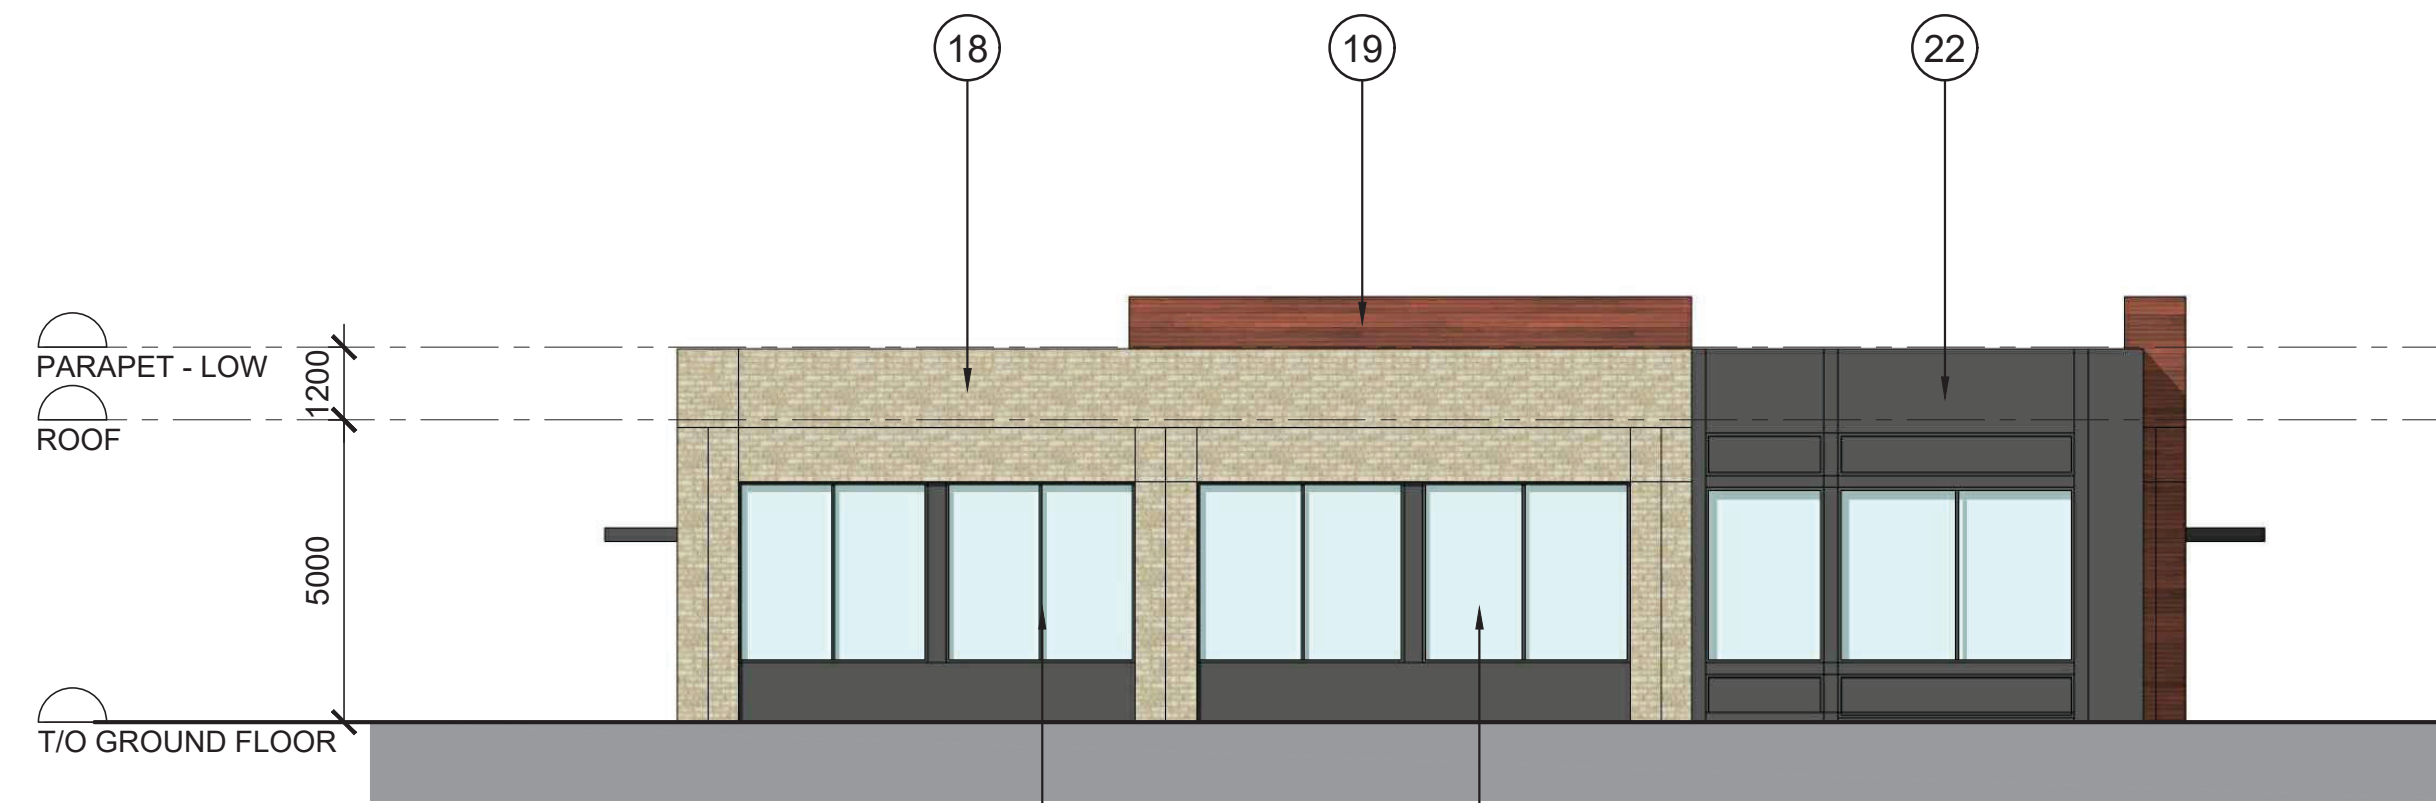

4 WEST ELEVATION
SCALE = 1:125
A-01

BUILDING "B"

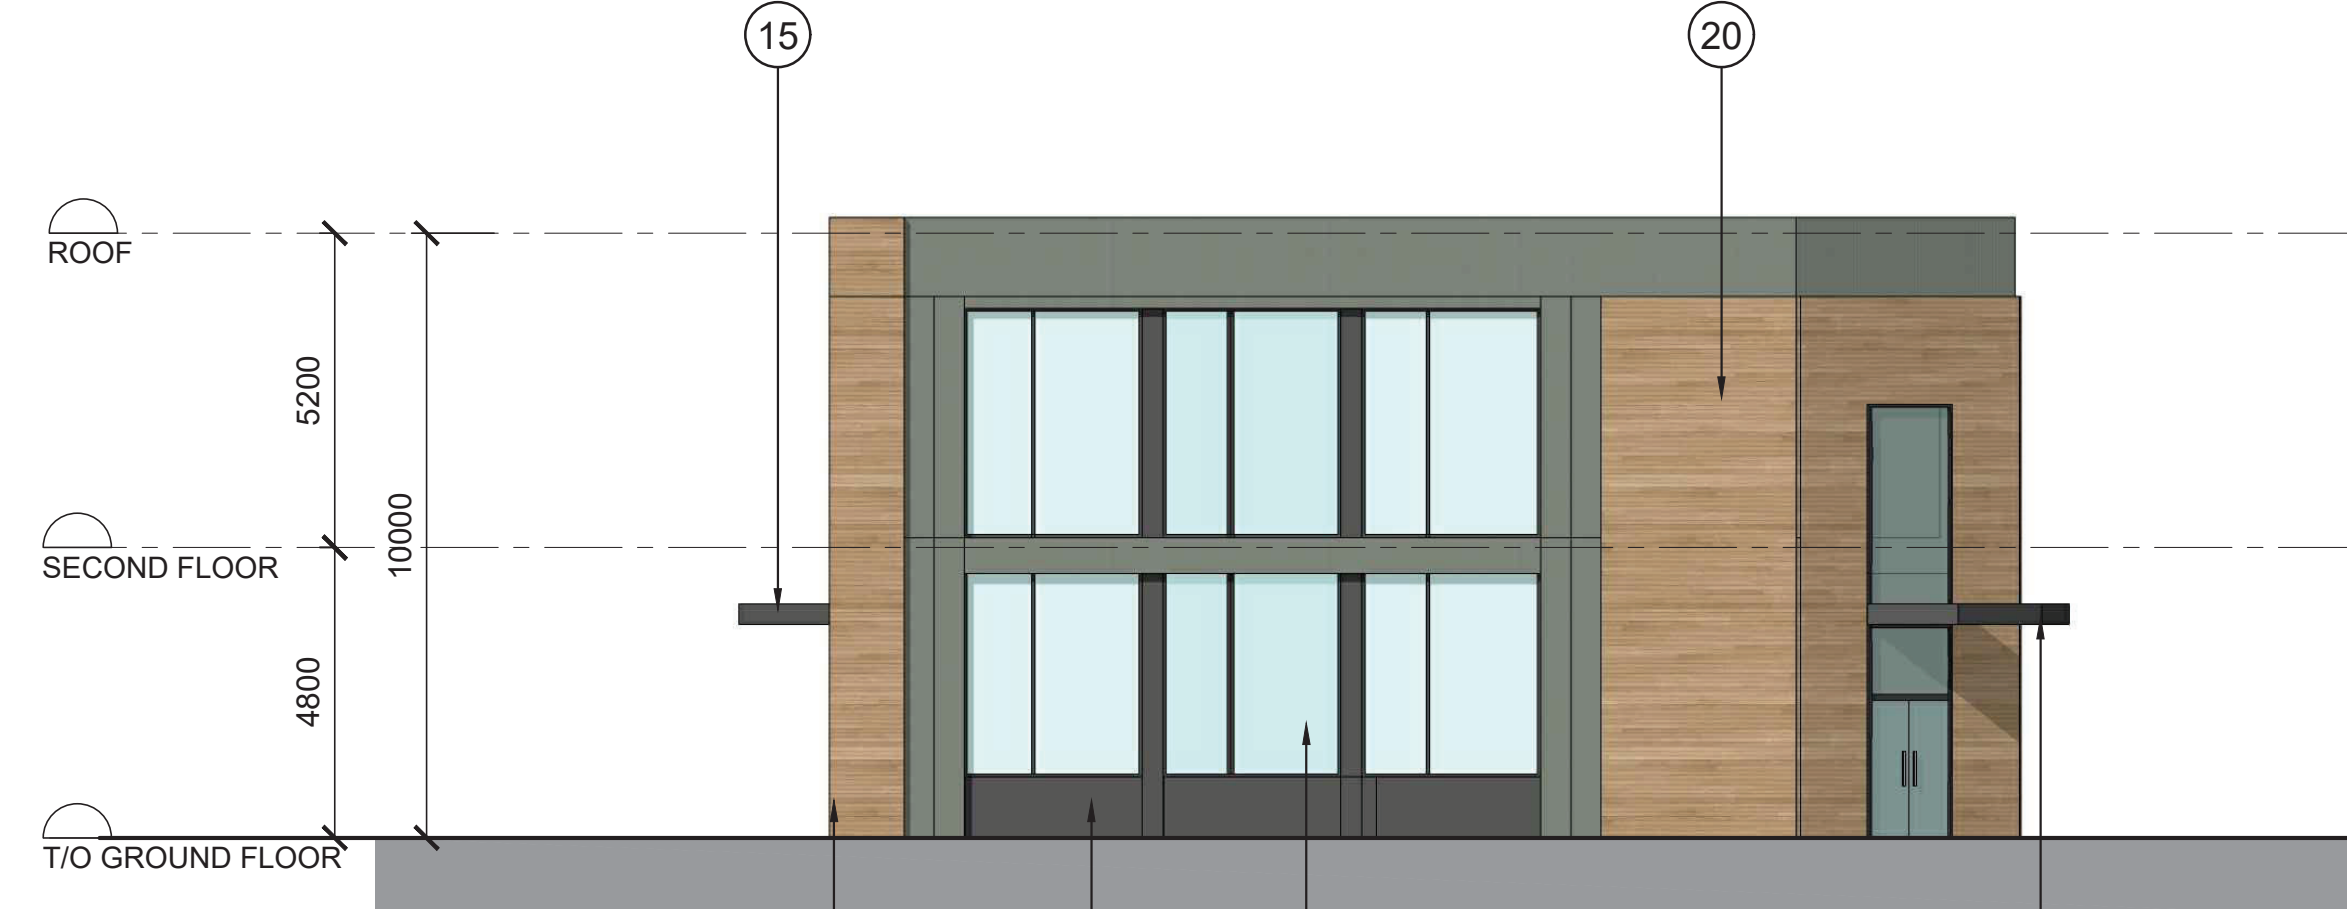

5 NORTH ELEVATION
SCALE = 1:125
A-01



6 SOUTH ELEVATION
SCALE = 1:125
A-01



7 EAST ELEVATION
SCALE = 1:125
A-01



8 WEST ELEVATION
SCALE = 1:125
A-01

BUILDING "C"

APPROVED
By Lily Xu at 11:31 am, Nov 10, 2023



LILY XU, MCIP, RPP
MANAGER, DEVELOPMENT REVIEW SOUTH
PLANNING, INFRASTRUCTURE & ECONOMIC
DEVELOPMENT DEPARTMENT, CITY OF OTTAWA

IT IS THE RESPONSIBILITY OF THE APPROPRIATE CONTRACTOR TO CHECK AND VERIFY ALL DIMENSIONS ON SITE AND TO REPORT ALL ERRORS AND/OR OMISSIONS TO THE ARCHITECT.
ALL CONTRACTORS MUST COMPLY WITH ALL PERTINENT CODES AND BY-LAWS.
THIS DRAWING MAY NOT BE USED FOR CONSTRUCTION UNTIL SIGNED BY THE ARCHITECT.
DO NOT SCALE DRAWINGS.
COPYRIGHT RESERVED.

NOTATION SYMBOLS:


- (01) INDICATES DRAWING NOTES, LISTED ON EACH SHEET.
- (02) INDICATES ASSEMBLY TYPE; REFER TO TYPICAL ASSEMBLIES SCHEDULE.
- (03) INDICATES WINDOW TYPE; REFER TO WINDOW ELEVATIONS AND DETAILS ON A800 SERIES.
- (04) INDICATES DOOR TYPE; REFER TO DOOR SCHEDULE AND DETAILS ON A900 SERIES.
- (05) INDICATES DETAIL NUMBER.
- (06) TITLE
- (07) SCALE
- (08) DETAIL REFERENCE PAGE
- (09) DETAIL CROSS REFERENCE PAGE

EXTERIOR FINISH SCHEDULE

- 1 WINDOWS & DOORS - CLEAR VISION GLASS
- 2 FRAMES - CLEAR ANODIZED ALUMINUM
- 3 FRAMES - PREFINISHED ALUMINUM; COLOUR IRON ORE
- 4 ALUMINUM COMPOSITE PANELS, CLEAR ANODIZED ALUMINUM
- 5 ALUMINUM COMPOSITE PANELS, TOR RED
- 6 ALUMINUM COMPOSITE PANELS, SANDSTONE
- 7 EIFS: COLOUR GRANITSTONE
- 8 BRICK: MELVILLE SLIK BRICK BY PERMICON, COLOUR OCKLAND BLACK
- 9 ARCHITECTURAL BLOCK: BY RICHVALE YORK BLOCK, COLOUR DARK CHARCOAL
- 10 BRICK SILL: DIAMOND BLACK
- 11 PREFINISHED ALUMINUM PLATE PANELS: COLOUR SANDSTONE
- 12 PREFINISHED METAL SIDING, BY VICWEST: COLOUR STONE GREY
- 13 PREFINISHED METAL SIDING, BY VICWEST: COLOUR CHARCOAL
- 14 PREFINISHED METAL CAP FLASHING: COLOUR STONE GREY
- 15 PREFINISHED METAL CAP FLASHING: COLOUR CHARCOAL
- 16 PREFINISHED INSULATED METAL OVERHEAD DOORS: COLOUR WHITE
- 17 EXPOSED CONCRETE FOUNDATION WALL PARGED FINISH
- 18 BRICK: LIGHT BROWN
- 19 PREFINISHED METAL SIDING BY LONGBOARD: COLOUR DARK WALNUT
- 20 PREFINISHED METAL SIDING BY LONGBOARD: COLOUR LIGHT FIR
- 21 PREFINISHED METAL PANELS BY ALUCOBOND: COLOUR STEEL CITY SILVER MICA
- 22 PREFINISHED METAL PANELS BY ALUCOBOND: COLOUR GRAPHITE MICA
- 23 PREFINISHED INSULATED METAL OVERHEAD DOORS: COLOUR CHARCOAL

No.	DESCRIPTION	DATE
1	REVISED FOR 2nd ROUND OF COMMENTS	May 20, 21
2	ISSUED FOR SPC ROUND #1 COMMENTS	Apr. 20, 21

REVISIONS:

ARCHITECT SEAL:  ARCHITECTS
RODERICK LAHEY
LICENCE # 4235
SEAL DATE: STAMP DATE

CLIENT: **metro**

metro
25 Vickers Rd Bldg A 2 Floor, Etobicoke Ont M9B 1C1
Tel: 416-234-8118 Fax: 416-234-8927

ARCHITECT: **rla/architecture**
roderick lahey architect inc.
56 beech street, ottawa, ontario K1S 3J6
t. 613.724.9932 f. 613.724.1209 rlaarchitecture.ca

PROJECT TITLE:
**METRO - BARRHAVEN
GREENBANK ROAD @
CAMBRIAN ROAD**
OTTAWA ONTARIO

SHEET TITLE:
**BUILDING "B - C"
ELEVATIONS**

DRAWN: TZ	CHECKED: R.V.
SCALE: 1:125	SHEET No. A-01
PROJECT No. 1949	

APPROVED
By Lily Xu at 11:32 am, Nov 10, 2023



LILY XU, MCIP, RPP
MANAGER, DEVELOPMENT REVIEW SOUTH
PLANNING, INFRASTRUCTURE & ECONOMIC
DEVELOPMENT DEPARTMENT, CITY OF OTTAWA


IT IS THE RESPONSIBILITY OF THE APPROPRIATE CONTRACTOR TO CHECK AND VERIFY ALL DIMENSIONS ON SITE AND TO REPORT ALL ERRORS AND/OR OMISSIONS TO THE ARCHITECT.
ALL CONTRACTORS MUST COMPLY WITH ALL PERTINENT CODES AND BY-LAWS.
THIS DRAWING MAY NOT BE USED FOR CONSTRUCTION UNTIL SIGNED BY THE ARCHITECT.
DO NOT SCALE DRAWINGS.
COPYRIGHT RESERVED.

NOTATION SYMBOLS:


- (01) INDICATES DRAWING NOTES, LISTED ON EACH SHEET.
- (02) INDICATES ASSEMBLY TYPE; REFER TO TYPICAL ASSEMBLY SCHEDULE.
- (03) INDICATES WINDOW TYPE; REFER TO WINDOW ELEVATIONS AND DETAILS ON A800 SERIES.
- (04) INDICATES DOOR TYPE; REFER TO DOOR SCHEDULE AND DETAILS ON A900 SERIES.
- (05) DETAIL NUMBER
- (06) TITLE
- (07) SCALE
- (08) DETAIL REFERENCE PAGE
- (09) DETAIL CROSS REFERENCE PAGE



1 NORTH ELEVATION
SCALE = 1:150

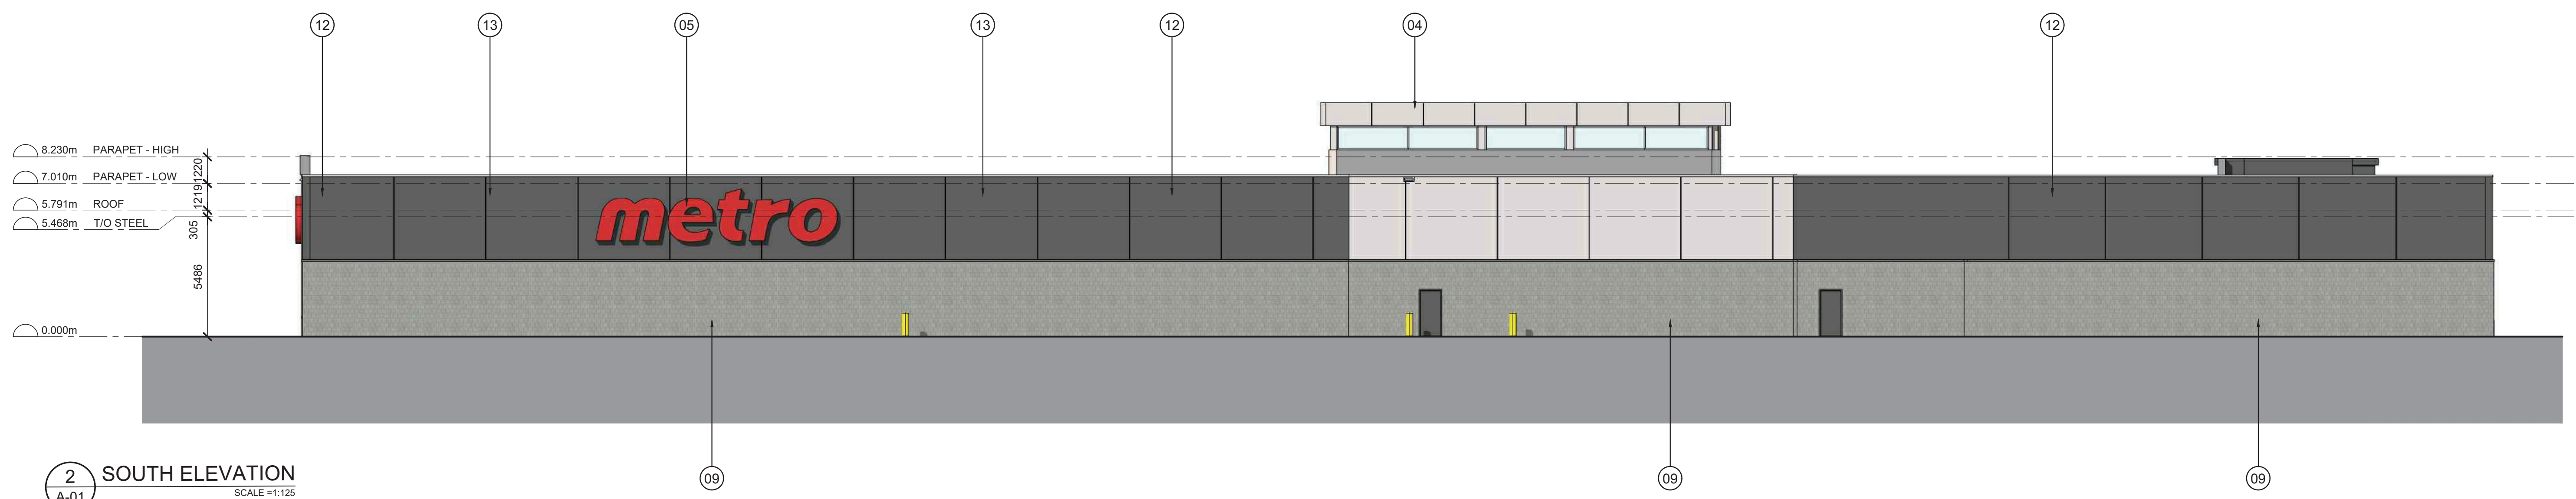

2 SOUTH ELEVATION
SCALE = 1:125

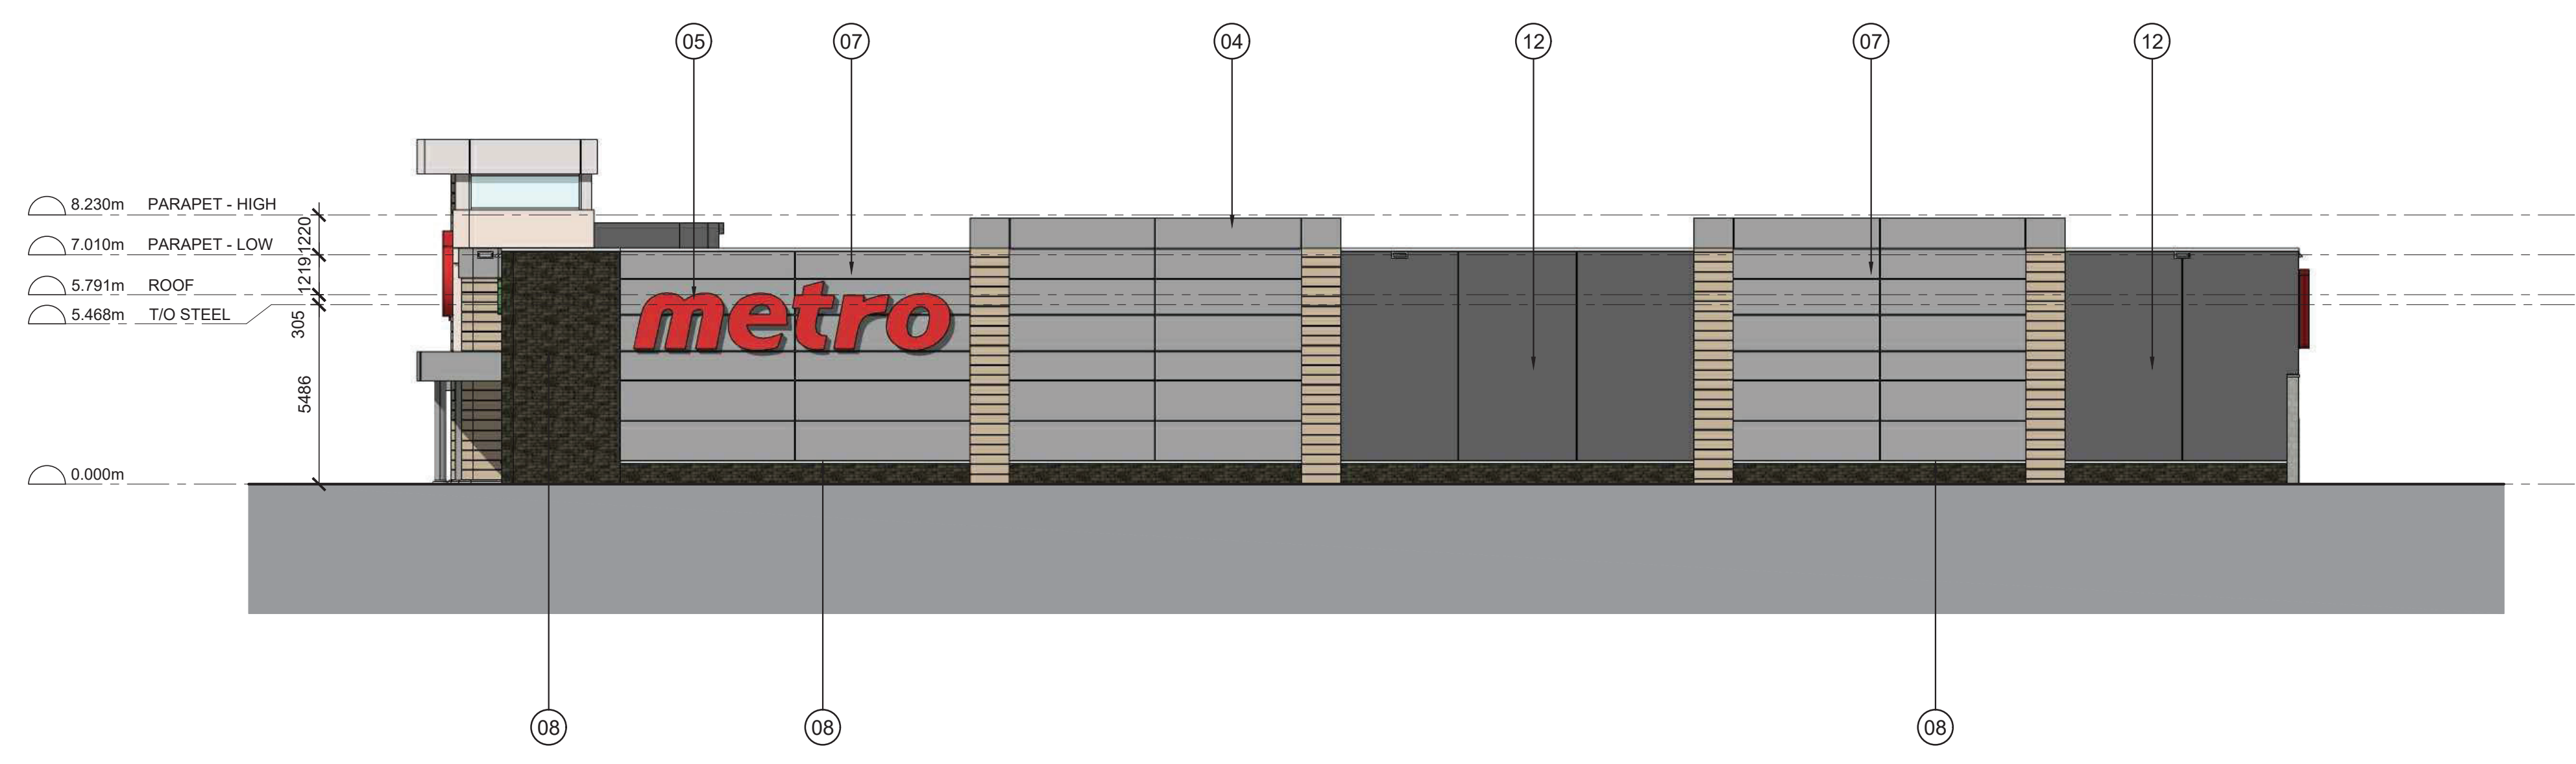

2 WEST ELEVATION
SCALE = 1:150




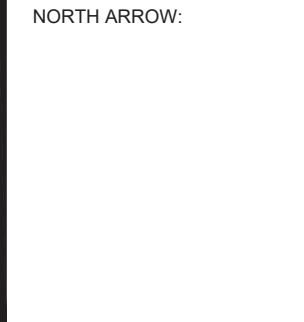
4 EAST ELEVATION
SCALE = 1:125

EXTERIOR FINISH SCHEDULE

- 1 WINDOWS & DOORS - CLEAR VISION GLASS
- 2 FRAMES - CLEAR ANODIZED ALUMINUM
- 3 FRAMES - PREFINISHED ALUMINUM: COLOUR IRON ORE
- 4 ALUMINUM COMPOSITE PANELS, CLEAR ANODIZED ALUMINUM
- 5 ALUMINUM COMPOSITE PANELS, TOR RED
- 6 ALUMINUM COMPOSITE PANELS, SANDSTONE
- 7 EIFS: COLOUR GRANITSTONE
- 8 BRICK: MELVILLE SLIK BRICK BY PERMICON, COLOUR OCKLAND BLACK
- 9 ARCHITECTURAL BLOCK: BY RICHVALE YORK BLOCK, COLOUR DARK CHARCOAL
- 10 BRICK SILL: DIAMOND BLACK
- 11 PREFINISHED ALUMINUM PLATE PANELS: COLOUR SANDSTONE
- 12 PREFINISHED METAL SIDING, BY VICWEST: COLOUR STONE GREY
- 13 PREFINISHED METAL SIDING, BY VICWEST: COLOUR CHARCOAL
- 14 PREFINISHED METAL CAP FLASHING: COLOUR STONE GREY
- 15 PREFINISHED METAL CAP FLASHING: COLOUR CHARCOAL
- 16 PREFINISHED INSULATED METAL OVERHEAD DOORS: COLOUR WHITE
- 17 EXPOSED CONCRETE FOUNDATION WALL PARGED FINISH
- 18 BRICK: LIGHT BROWN
- 19 PREFINISHED METAL SIDING BY LONGBOARD: COLOUR DARK WALNUT
- 20 PREFINISHED METAL SIDING BY LONGBOARD: COLOUR LIGHT FIR
- 21 PREFINISHED METAL PANELS BY ALUCOBOND: COLOUR STEEL CITY SILVER MICA
- 22 PREFINISHED METAL PANELS BY ALUCOBOND: COLOUR GRAPHITE MICA
- 23 PREFINISHED INSULATED METAL OVERHEAD DOORS: COLOUR CHARCOAL

REVISOR	DESCRIPTION	DATE
△	REVISED FOR 2nd ROUND OF COMMENTS	May 20, 21
△	ISSUED FOR SPC ROUND #1 COMMENTS	Apr. 20, 21

ARCHITECT SEAL:  ARCHITECTS
RODERICK LAHEY
LICENCE #235
SEAL DATE: STAMP DATE

NORTH ARROW: 

CLIENT:



25 Vickers Rd Bldg A 2 Floor, Etobicoke Ont M9B 1C1
Tel: 416-234-8118 Fax: 416-234-8927

ARCHITECT:
rla/architecture
roderick lahey architect inc.
56 beech street, ottawa, ontario K1S 3J6
t. 613.724.9932 f. 613.724.1209 rlaarchitecture.ca

PROJECT TITLE:
**METRO - BARRHAVEN
GREENBANK ROAD @
CAMBRIAN ROAD**
OTTAWA ONTARIO

SHEET TITLE:
**BUILDING "A - B"
ELEVATIONS**

DRAWN: TZ	CHECKED: R.V.
SCALE: 1:150	SHEET No. A-02
PROJECT No. 1949	

D07-12-20-0102