




1 CROSS SECTION: STAIR A
SCALE: 1:50

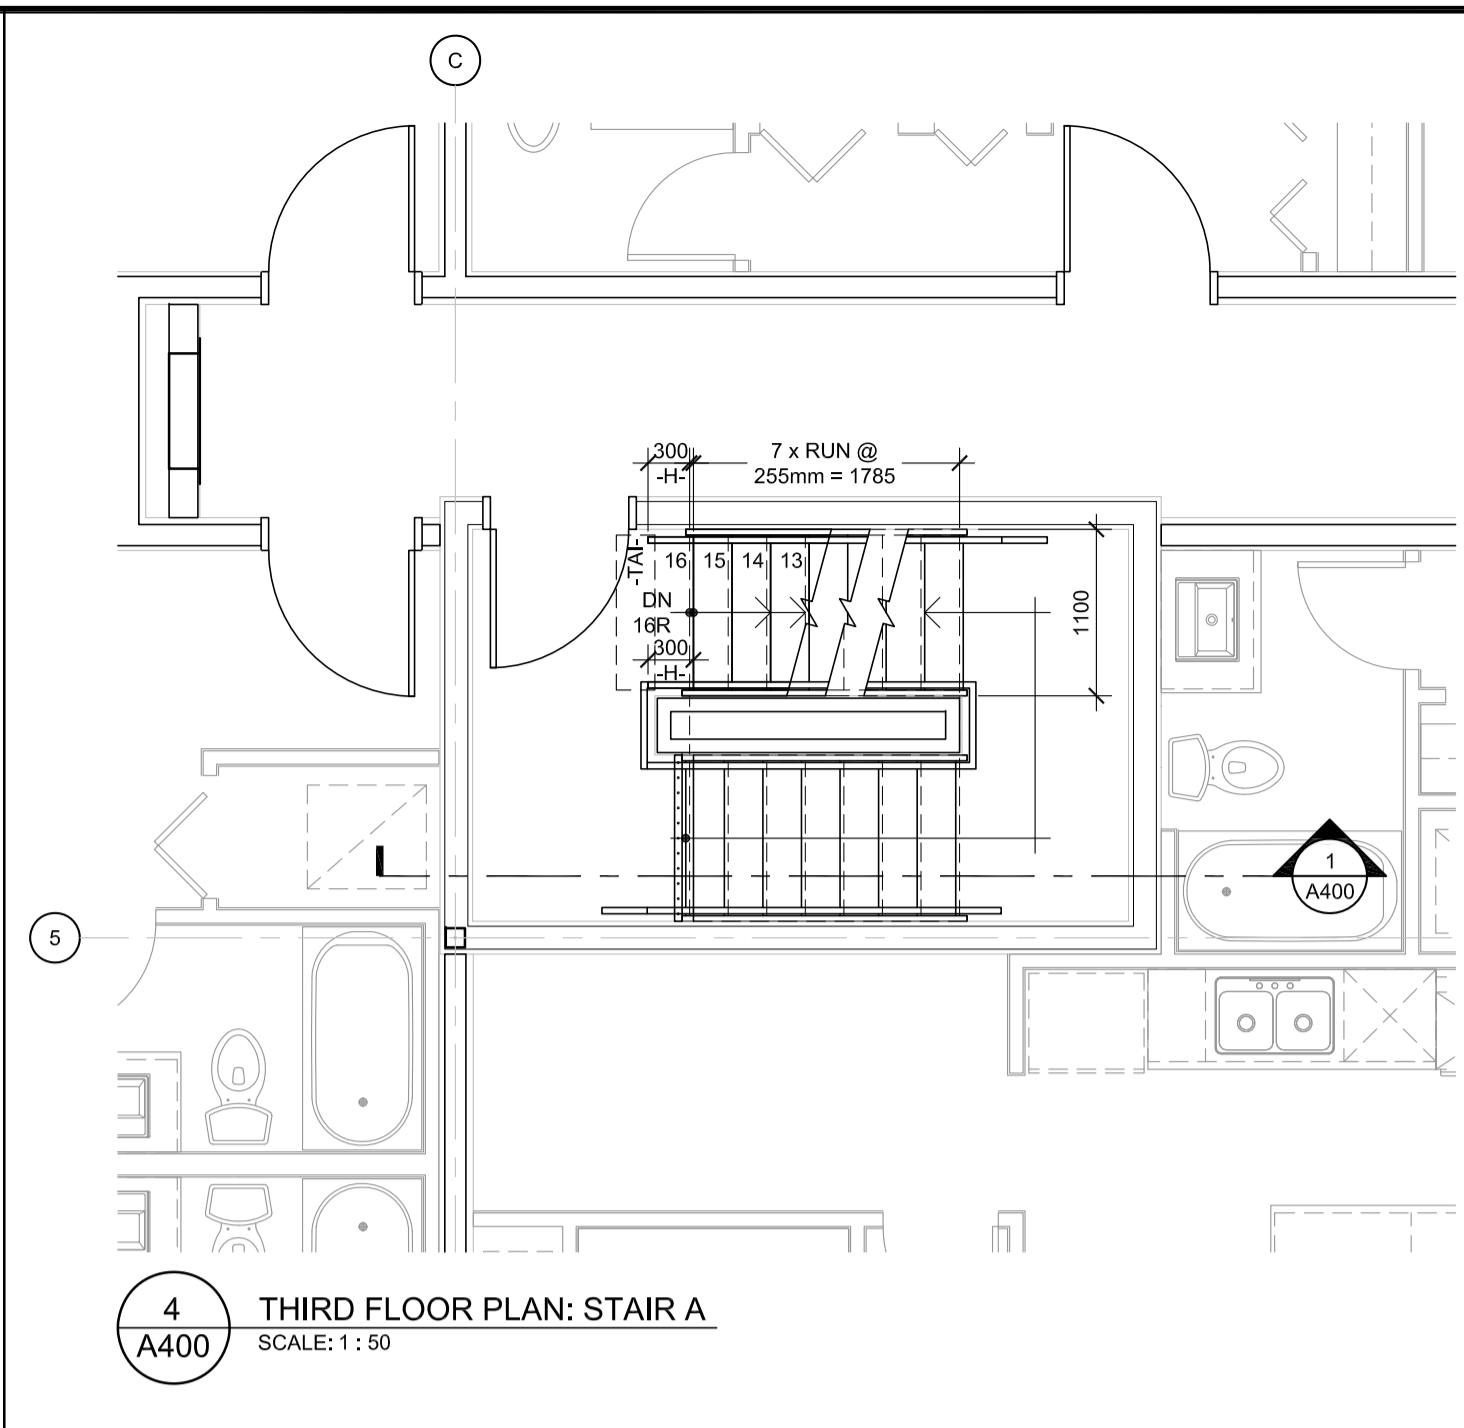


4 THIRD FLOOR PLAN: STAIR A
SCALE: 1:50

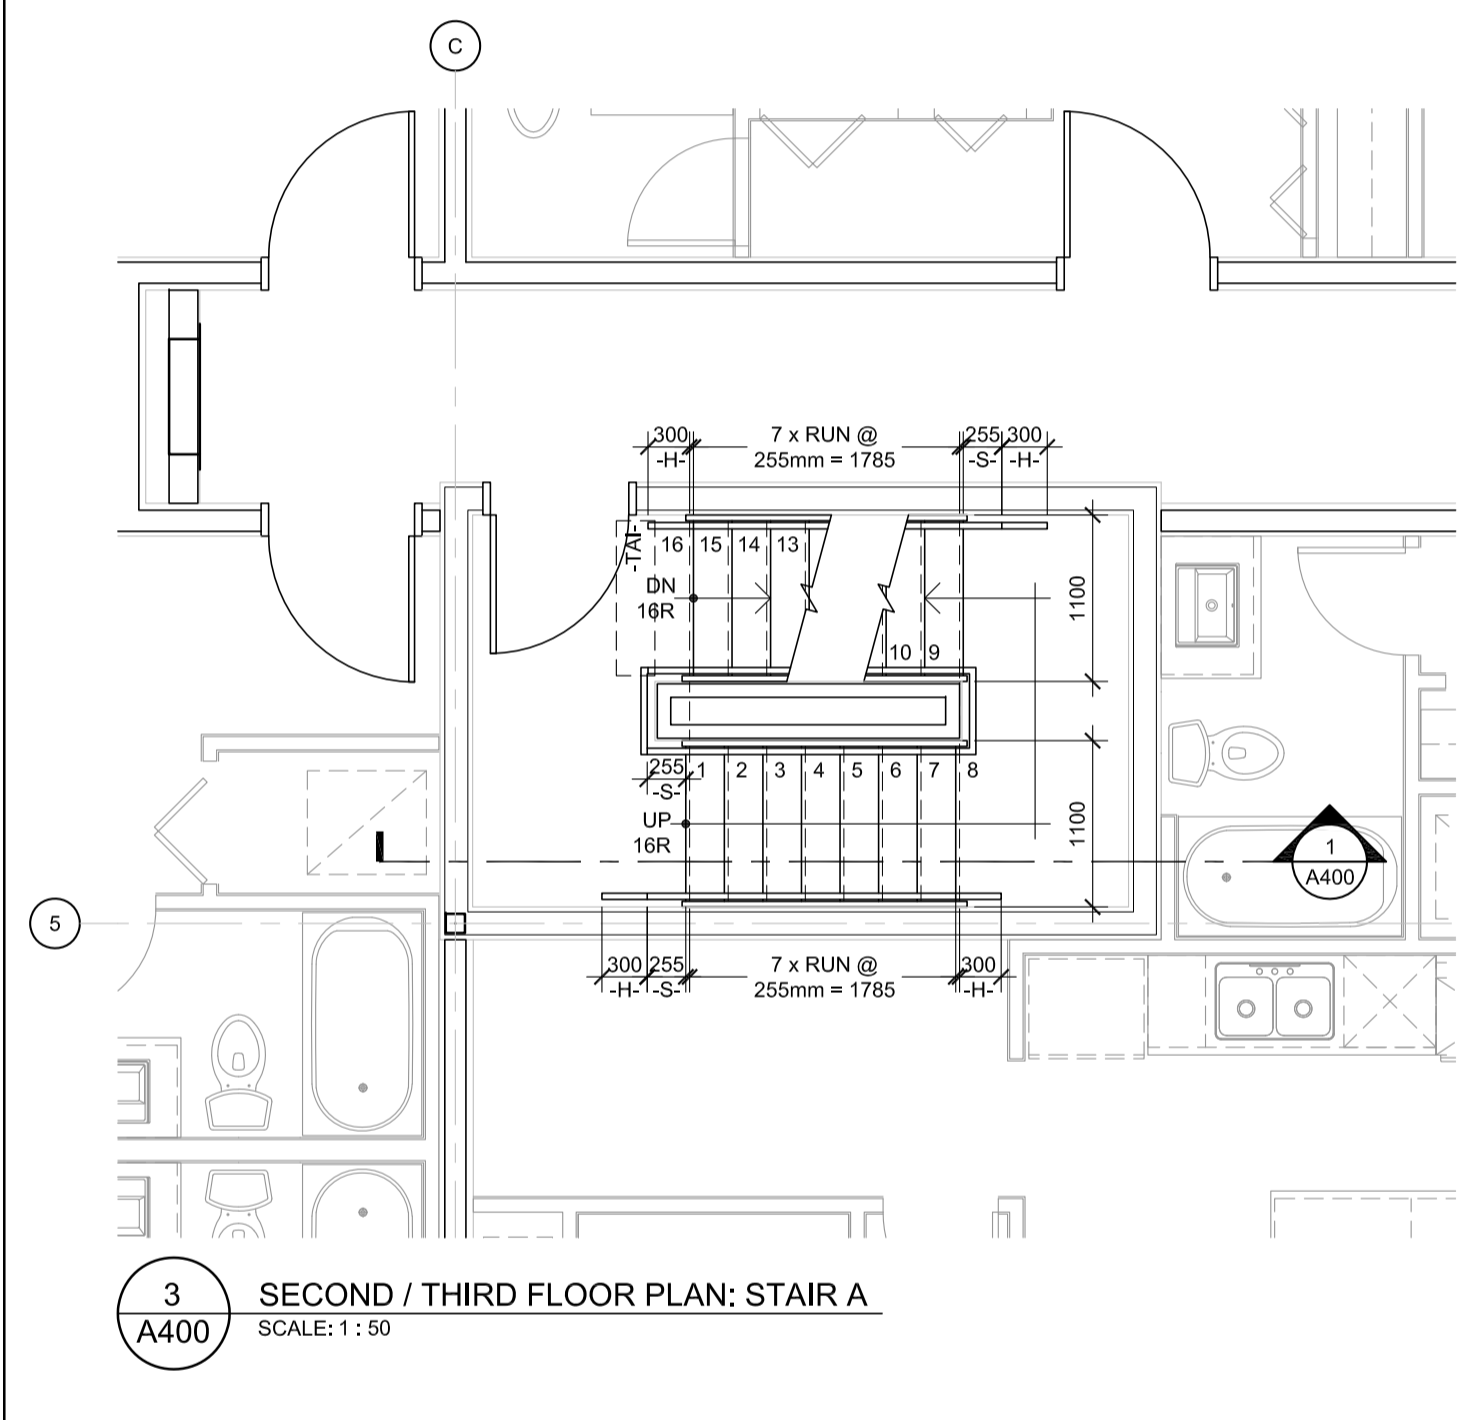


3 SECOND / THIRD FLOOR PLAN: STAIR A
SCALE: 1:50

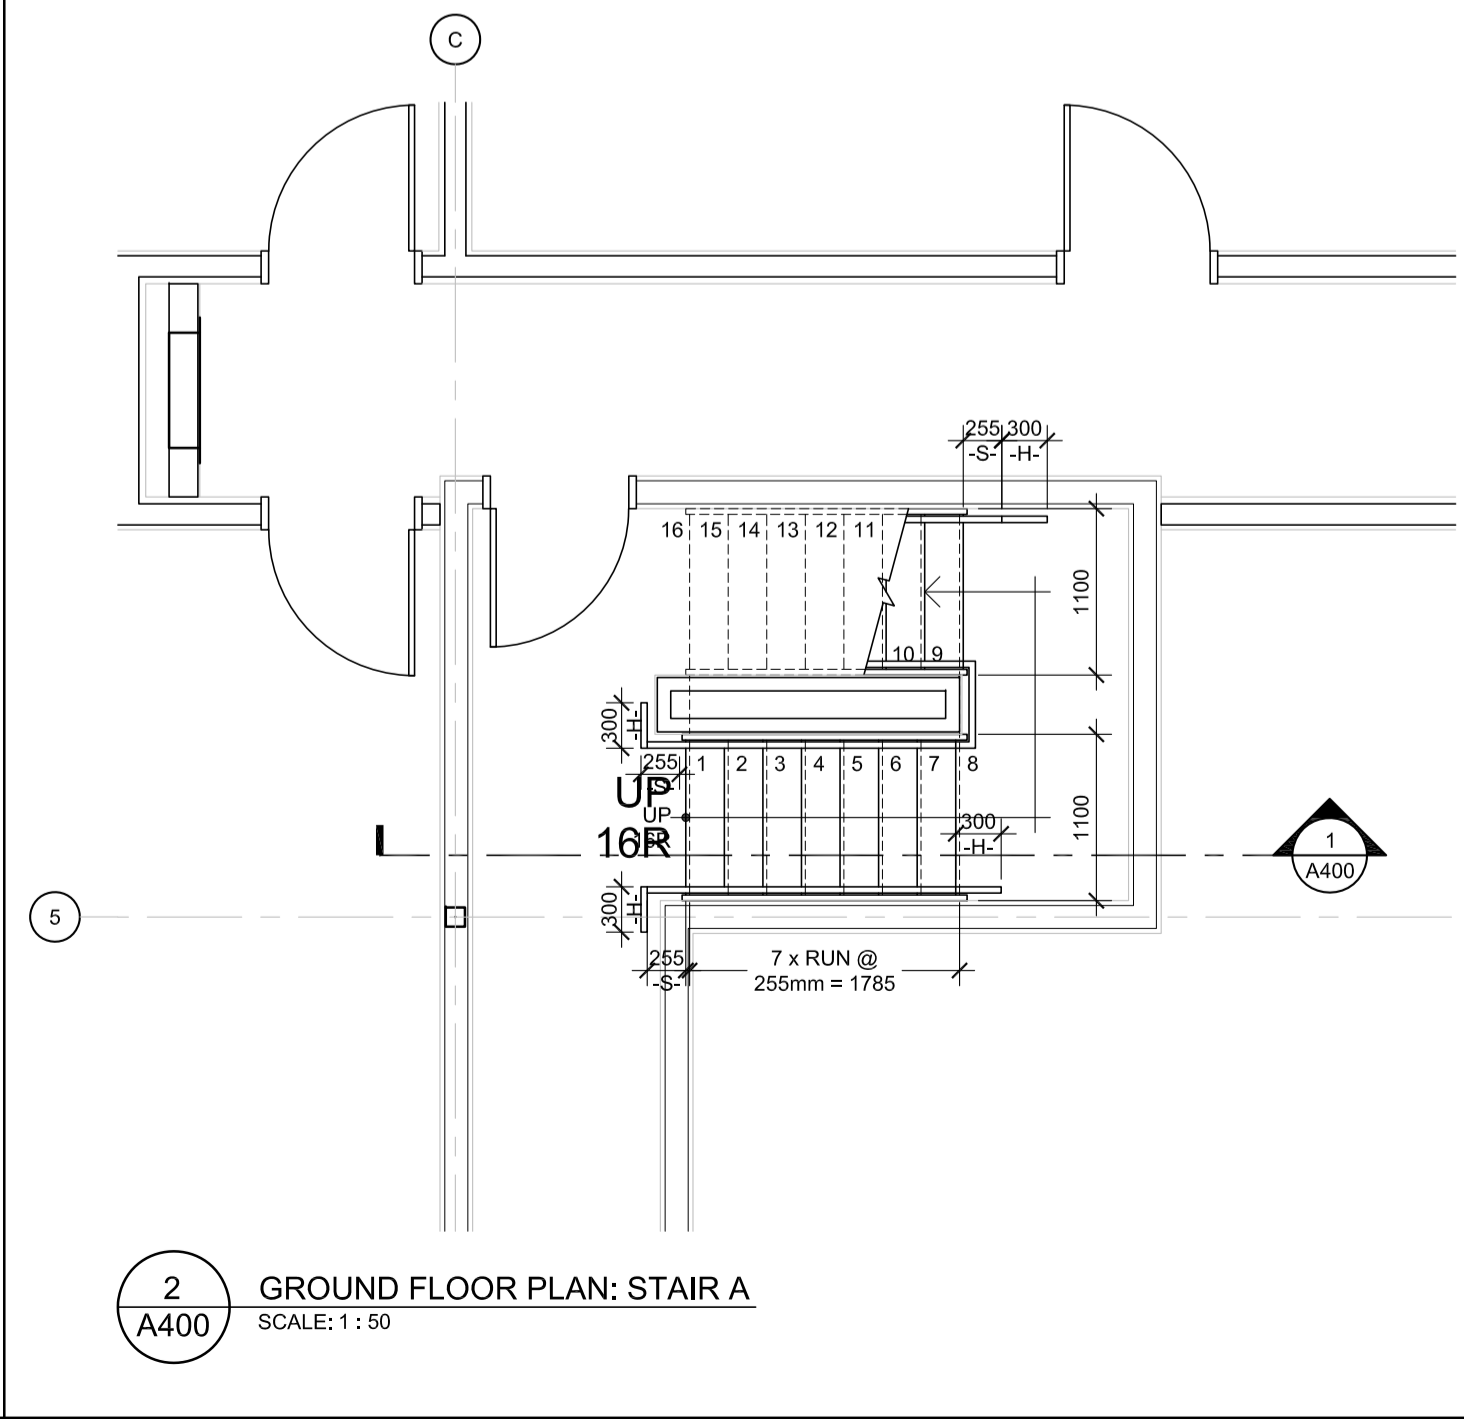


2 GROUND FLOOR PLAN: STAIR A
SCALE: 1:50

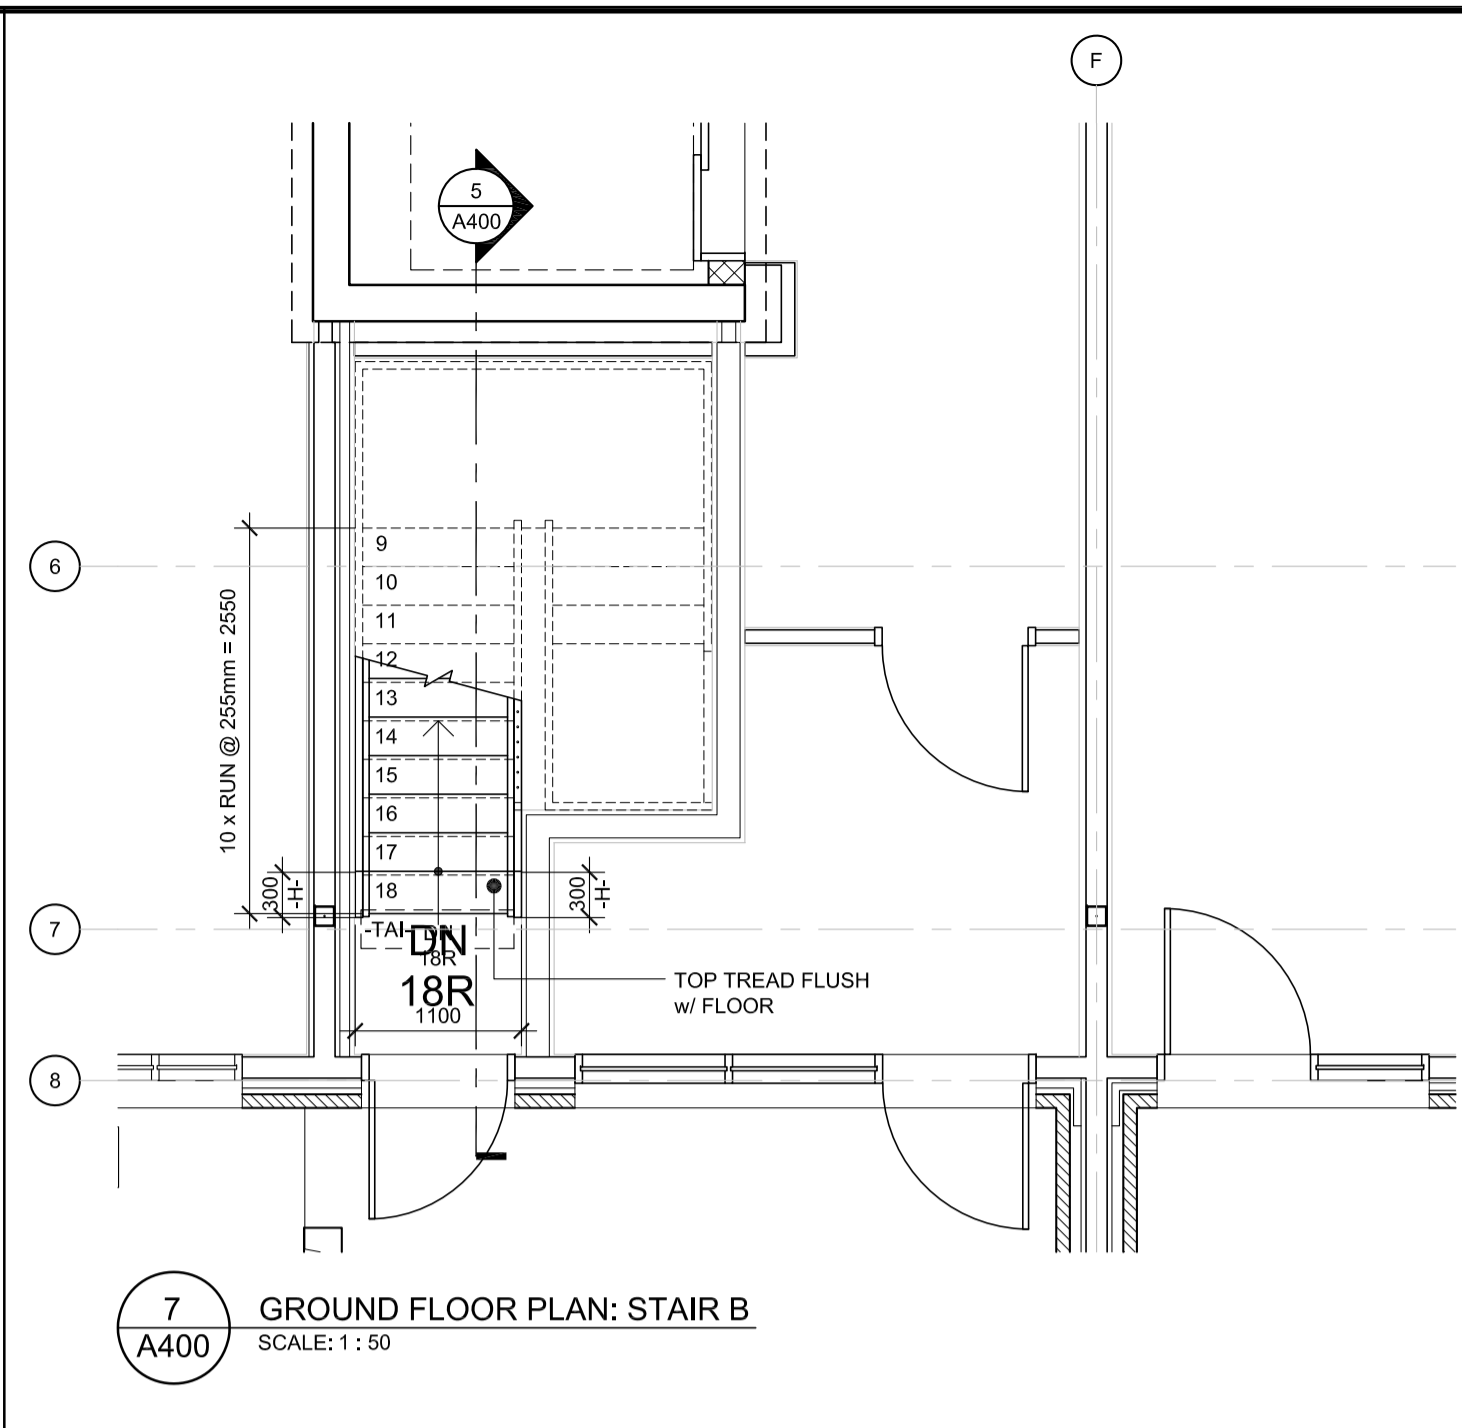

7 GROUND FLOOR PLAN: STAIR B
SCALE: 1:50

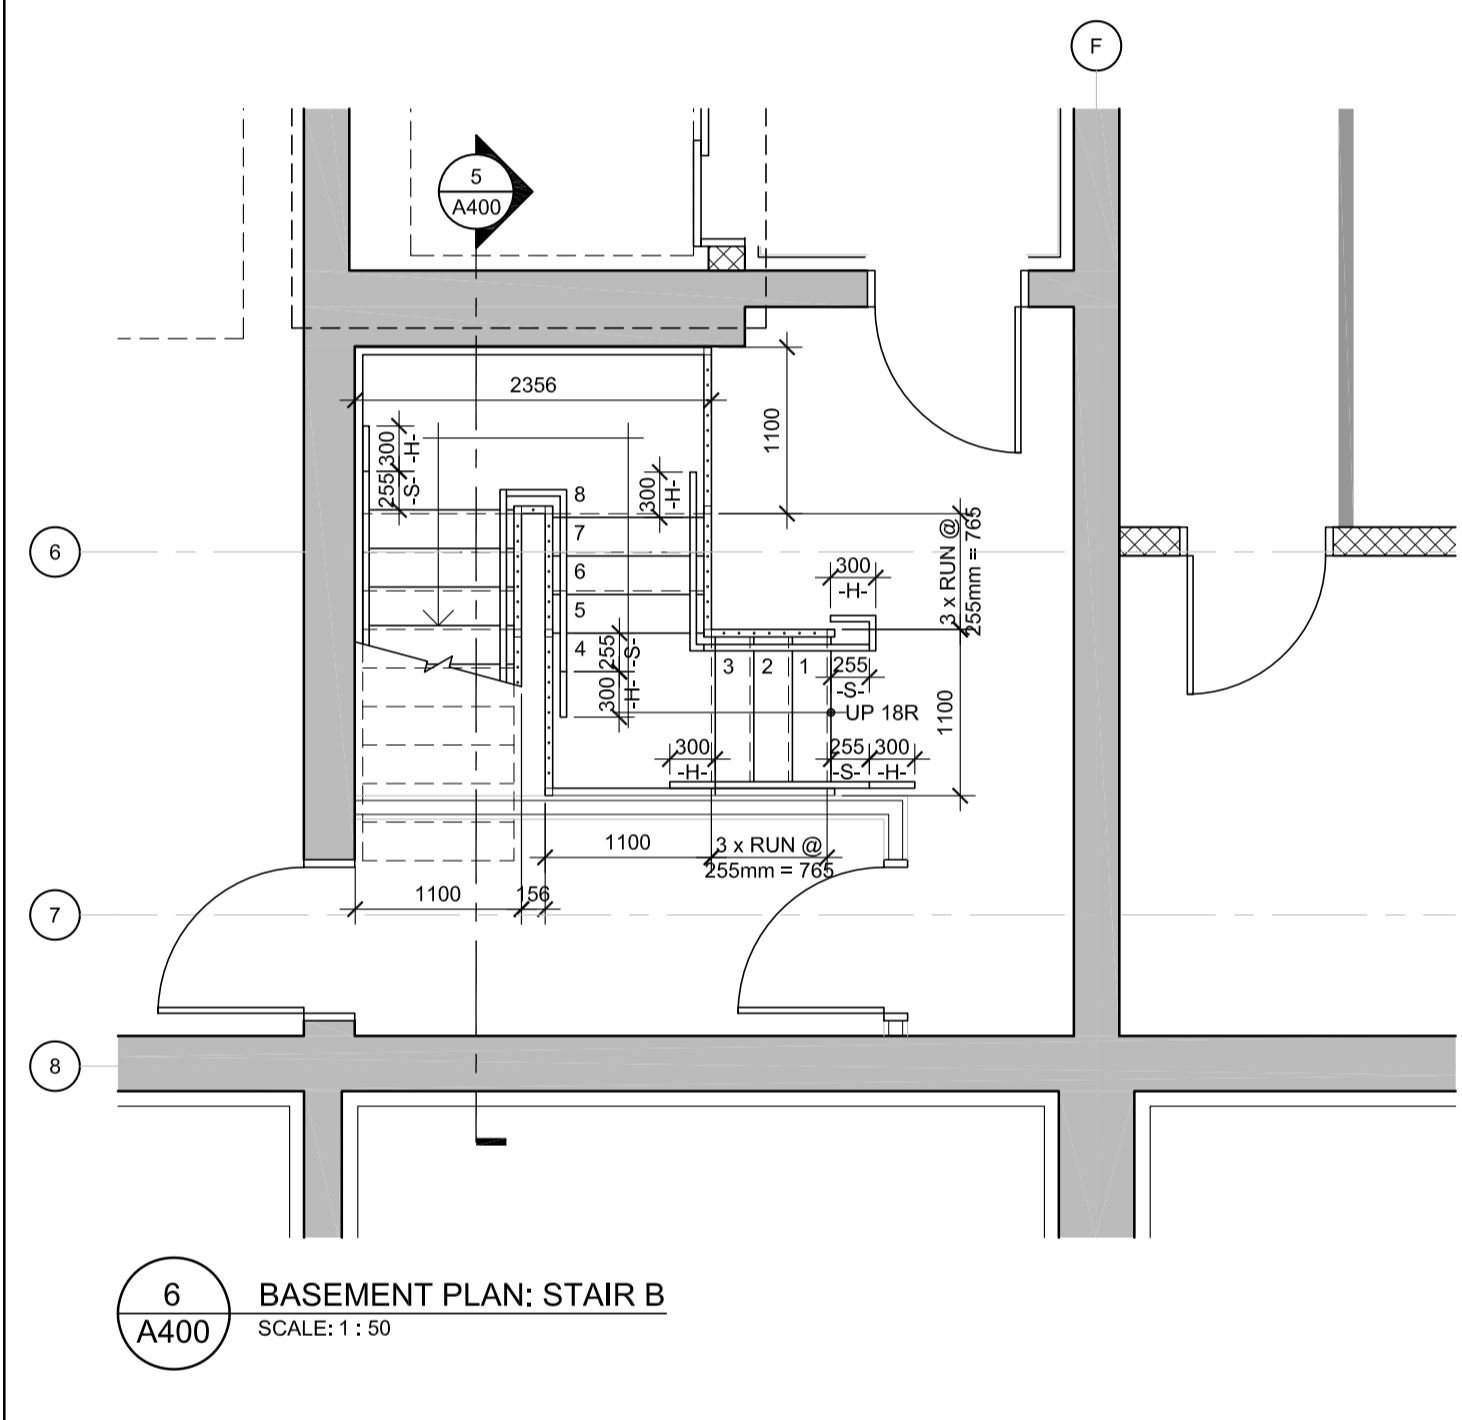

6 BASEMENT PLAN: STAIR B
SCALE: 1:50

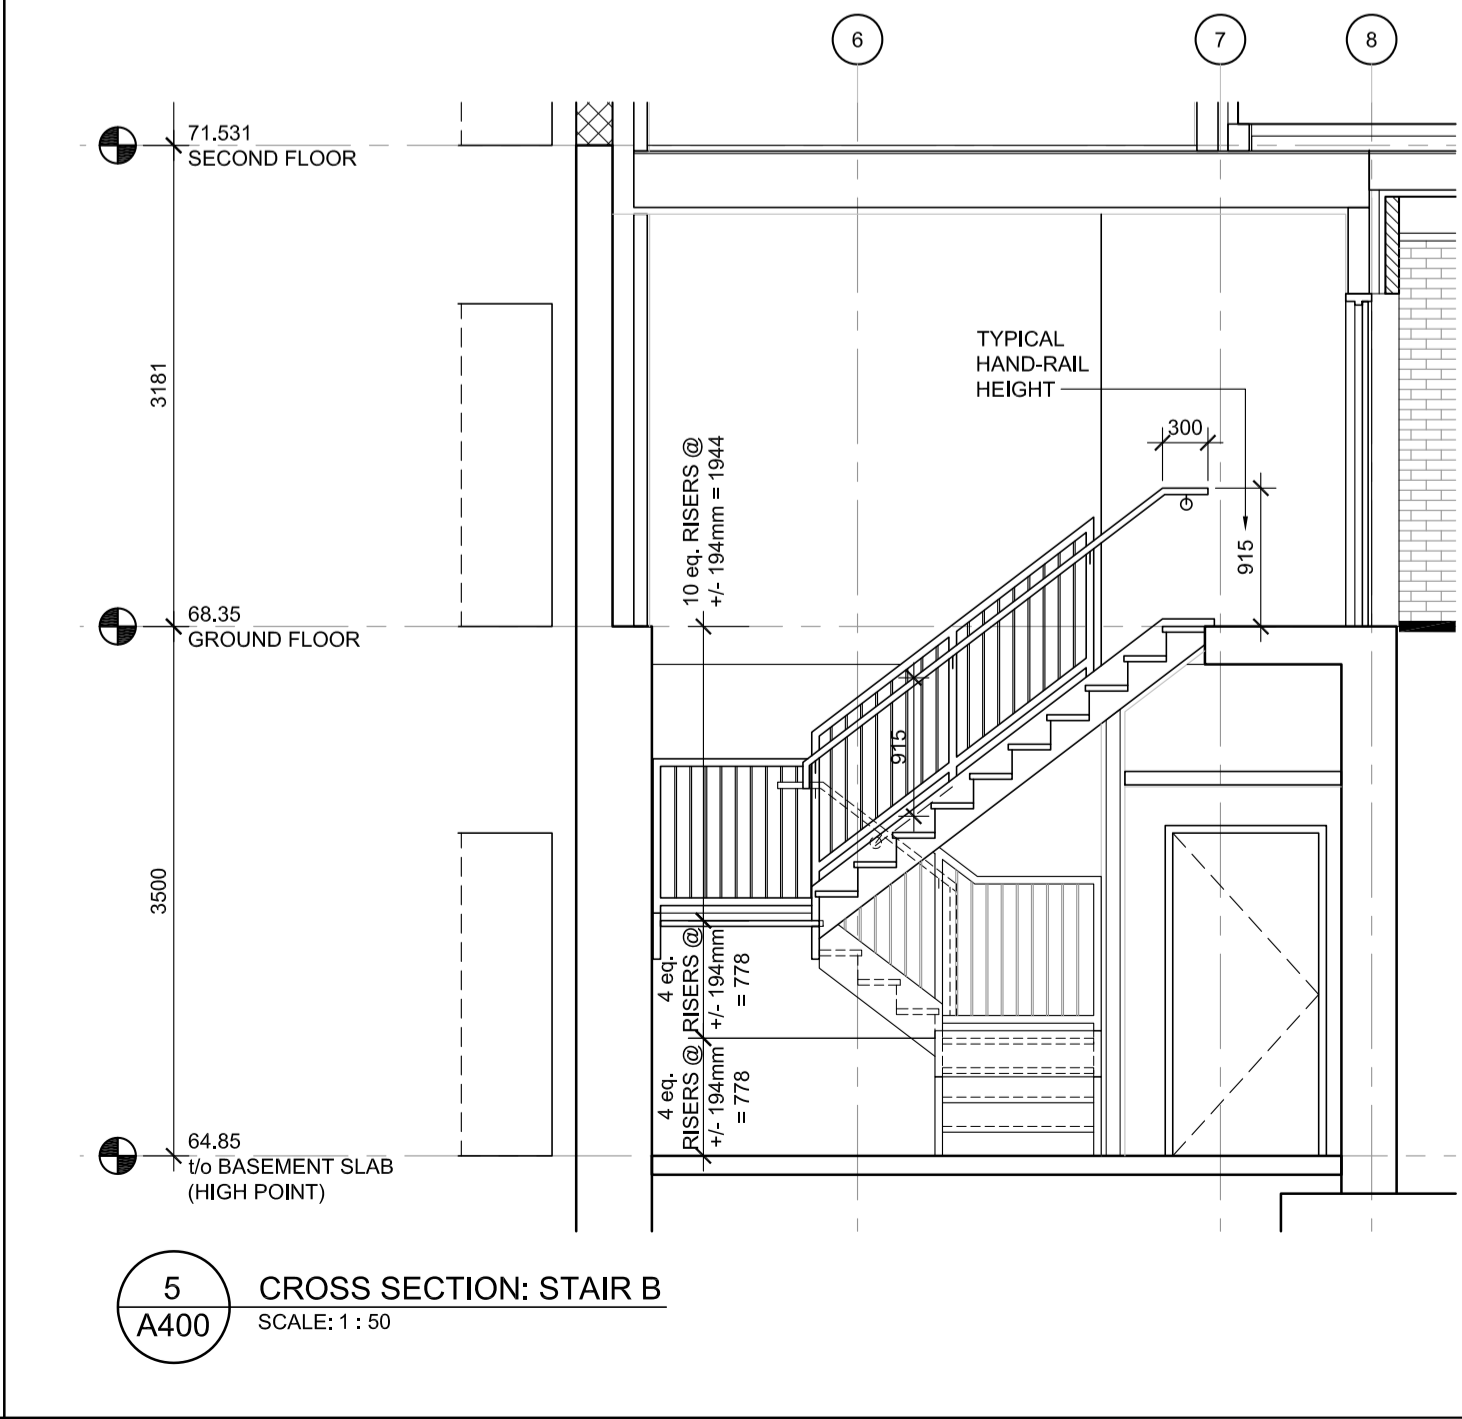

5 CROSS SECTION: STAIR B
SCALE: 1:50

STAIRS AND INTERIORS LEGEND:


- H- HORIZONTAL HANDRAIL EXTENSION, BOTH SIDES OF STAIRS UNLESS NOT SHOWN
- S- SLOPED HANDRAIL EXTENSION, BOTH SIDES OF STAIRS UNLESS NOT SHOWN
- TAI- TACTILE ATTENTION INDICATOR TO THE FULL WIDTH OF THE STAIR, 300x10mm DEEP, INSTALLED 1 TREAD DEPTH BACK FROM THE EDGE OF THE STAIR, COORDINATE w/ PLANS

GENERAL NOTES

1. DO NOT SCALE DRAWINGS; ONLY FIGURED DIMENSIONS ARE TO BE USED. WHERE DOUBT EXISTS; FILE REQUEST FOR INTERPRETATION AND REQUEST CLARITY.
2. IT IS THE RESPONSIBILITY OF THE GENERAL CONTRACTOR TO VERIFY DIMENSIONS ON SITE; REPORT DISCREPANCIES TO THE ARCHITECT PROMPTLY.
3. GENERAL CONTRACTOR TO TAKE INTO ACCOUNT CONSTRUCTION TOLERANCE; GENERAL CONTRACTOR TO COORDINATE THE WORK OF DIFFERENT TRADES TO COMPLY WITH DESIGN INTENT.
4. ALL WORK DESCRIBED IN THESE DRAWINGS AND SPECIFICATIONS ARE TO COMPLY WITH THE CURRENT EDITION OF THE ONTARIO BUILDING CODE (2012) OR NATIONAL BUILDING CODE (2010) INCLUDING MOST RECENT AMENDMENTS.
5. DRAWINGS AND SPECIFICATIONS ARE COMPLEMENTARY AND ARE TO BE READ TOGETHER.

COPYRIGHT

THIS DRAWING IS AN INSTRUMENT OF SERVICE AND IS PROTECTED BY COPYRIGHT AND IS THE SOLE PROPERTY OF ARCHITECTS DCA INC. COPIES, INCLUDING ELECTRONIC COPIES MAY ONLY BE USED FOR THE PURPOSE INTENDED, FOR THE SINGLE PROJECT FOR WHICH THEY ARE ISSUED AND MAY NOT BE OFFERED FOR SALE OR TRANSFER WITHOUT THE EXPRESS WRITTEN PERMISSION OF THE ARCHITECT.

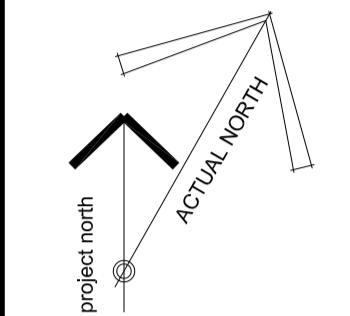

ISSUE RECORD:

NO.	DESCRIPTION	DATE
1	ISSUED FOR PRECONSULTATION	2020-02-07
2	ISSUED FOR CLIENT REVIEW	2020-03-17
3	ISSUED FOR CONSULTANT COORD.	2020-03-30
4	ISSUED FOR COORDINATION	2020-06-12
5	ISSUED FOR SITE PLAN APPLICATION	2020-06-29
6	ISSUED FOR 50% COORDINATION	2020-10-06
7	REISSUED FOR SITE PLAN APPLICATION	2020-10-15
8	ISSUED FOR PERMIT	2020-11-06
9	ISSUED FOR COORDINATION	2020-11-26
10	ISSUED FOR COORDINATION	2021-01-29

CLIENT

LANDRIC HOMES
TEL: 819-593-4895
1173 CYRVILLE RD, SUITE 202
OTTAWA, ON, K1J 7S6



201-1339 WELLINGTON ST. WEST OTTAWA ON K1Y 3B8
WWW.ARCHITECTSDCA.COM 613.725.2294

PROJECT TITLE

HILLPARK APARTMENTS
70 & 80 SILO STREET
OTTAWA (ORLEANS), ON


DRAWING TITLE

**STAIR PLANS & CROSS SECTIONS:
WEST BUILDING**


DATE	DRAWN	JOB NO.	DRAWING NO.
OCT. 2019	IC DR	3206	A400
SCALE AS NOTED	REVIEWED TO		

ARCHITECTURAL


D07-12-20-0104

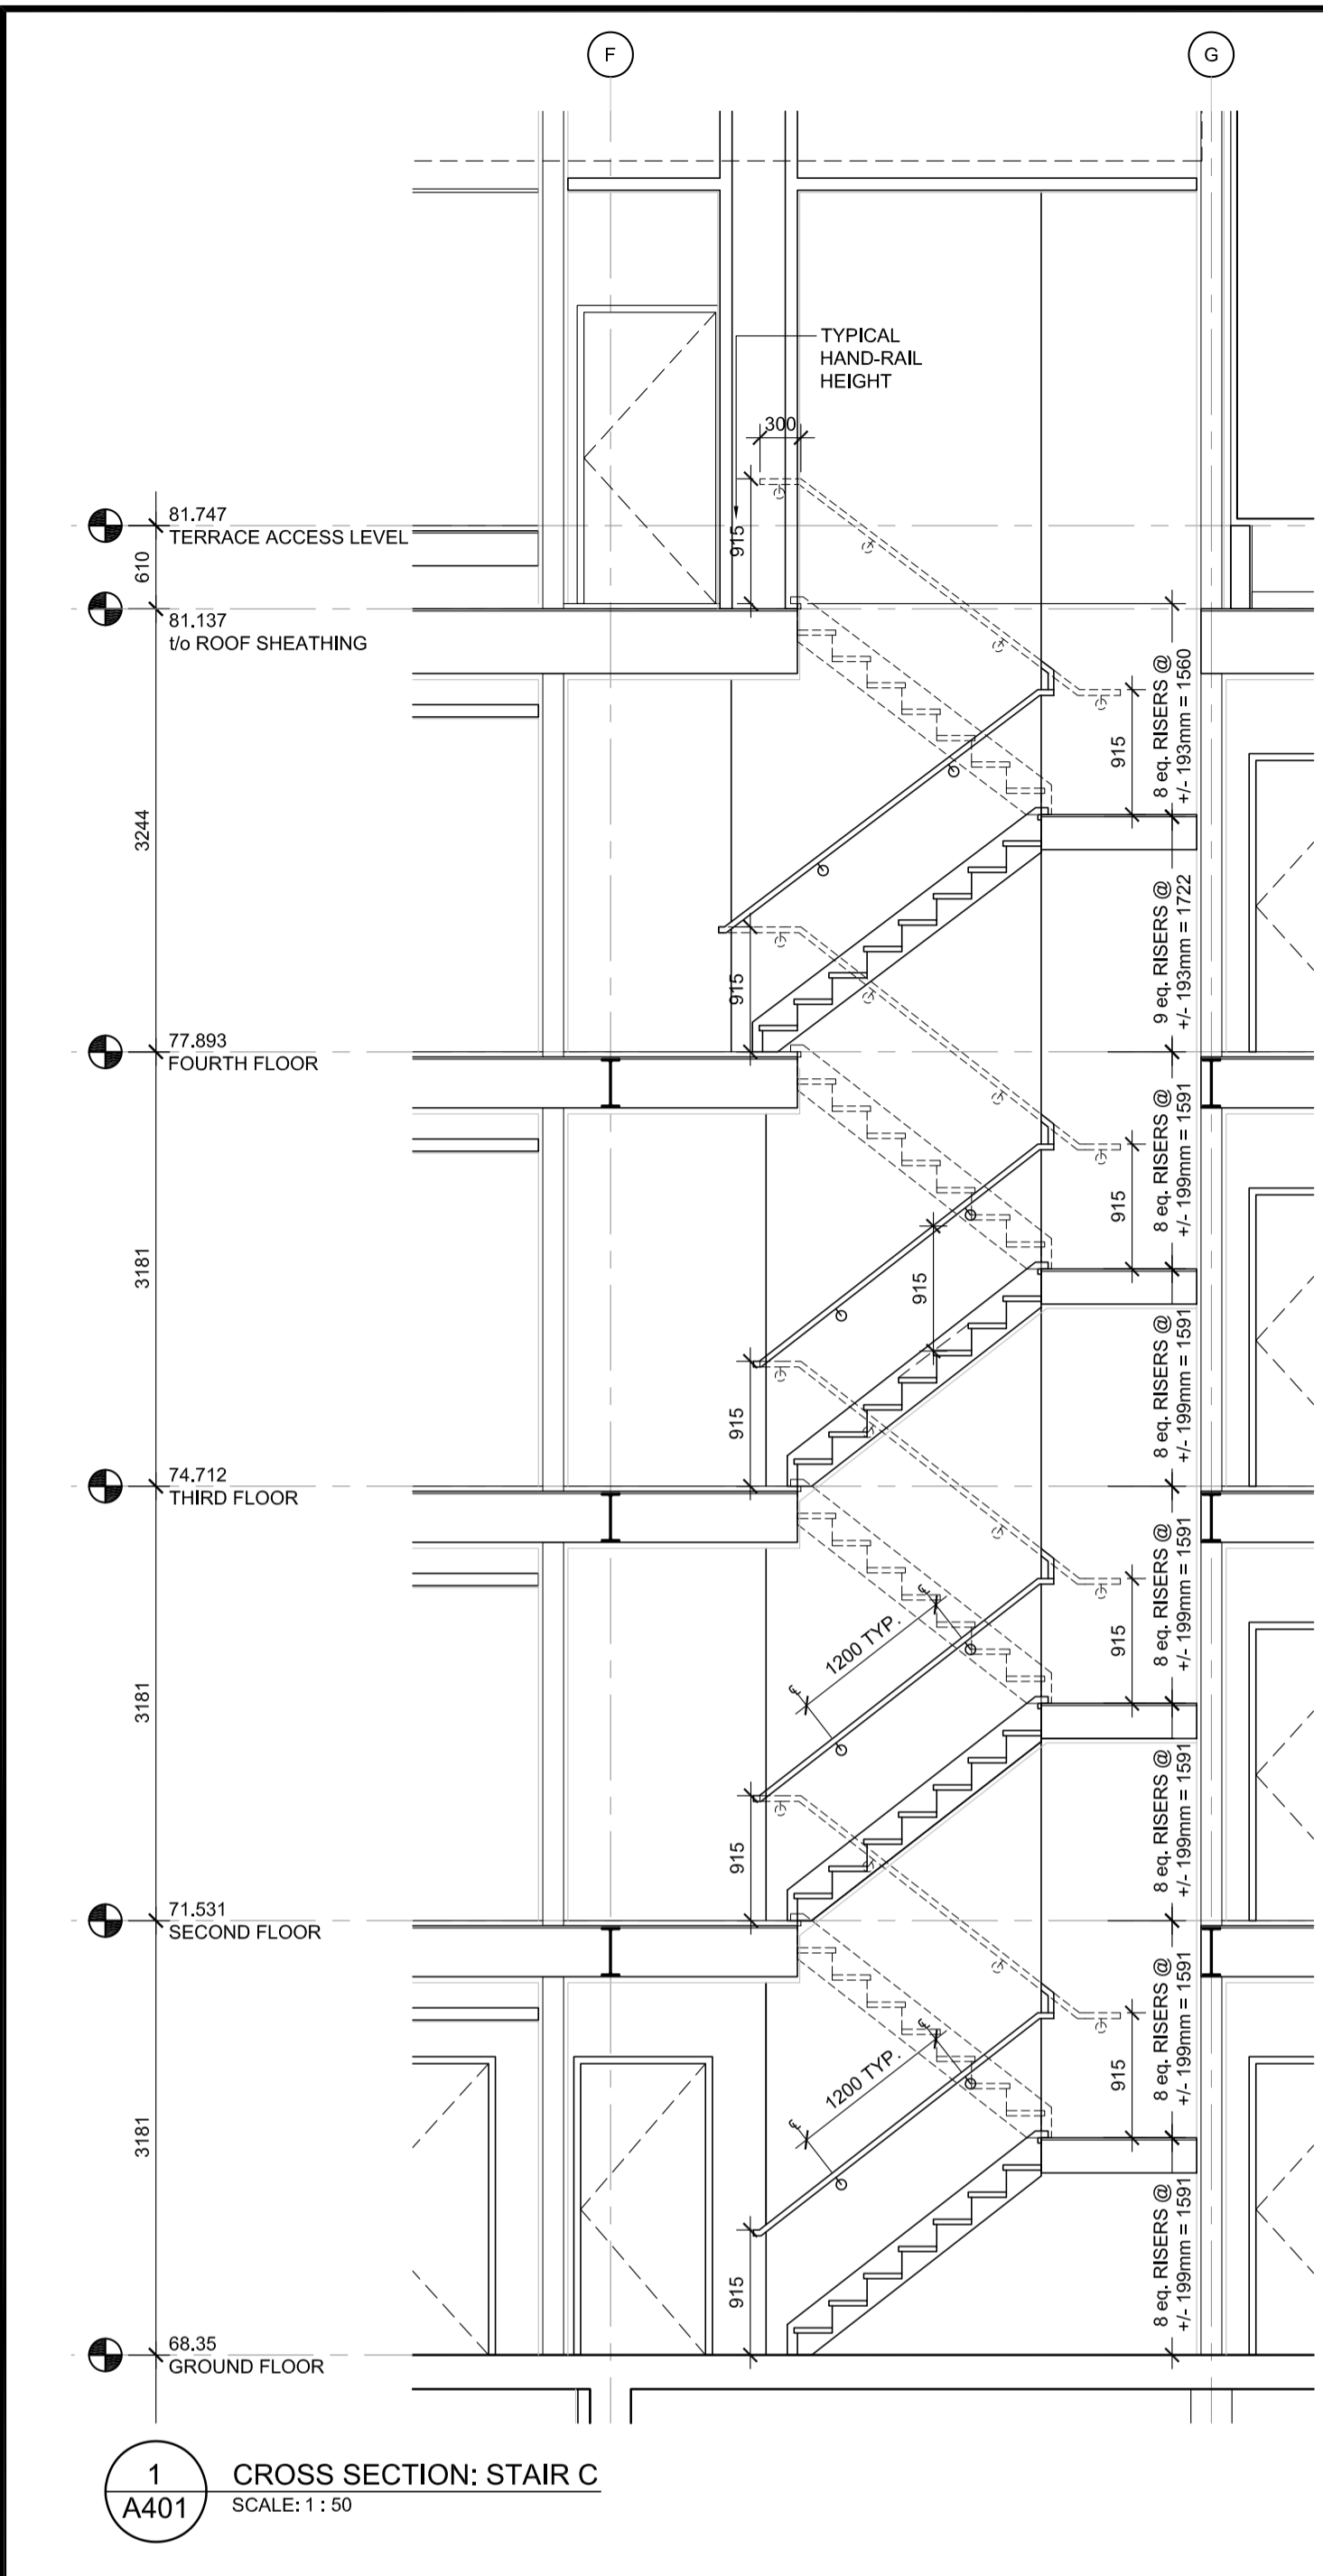


1 CROSS SECTION: STAIR C
SCALE: 1:50
A401

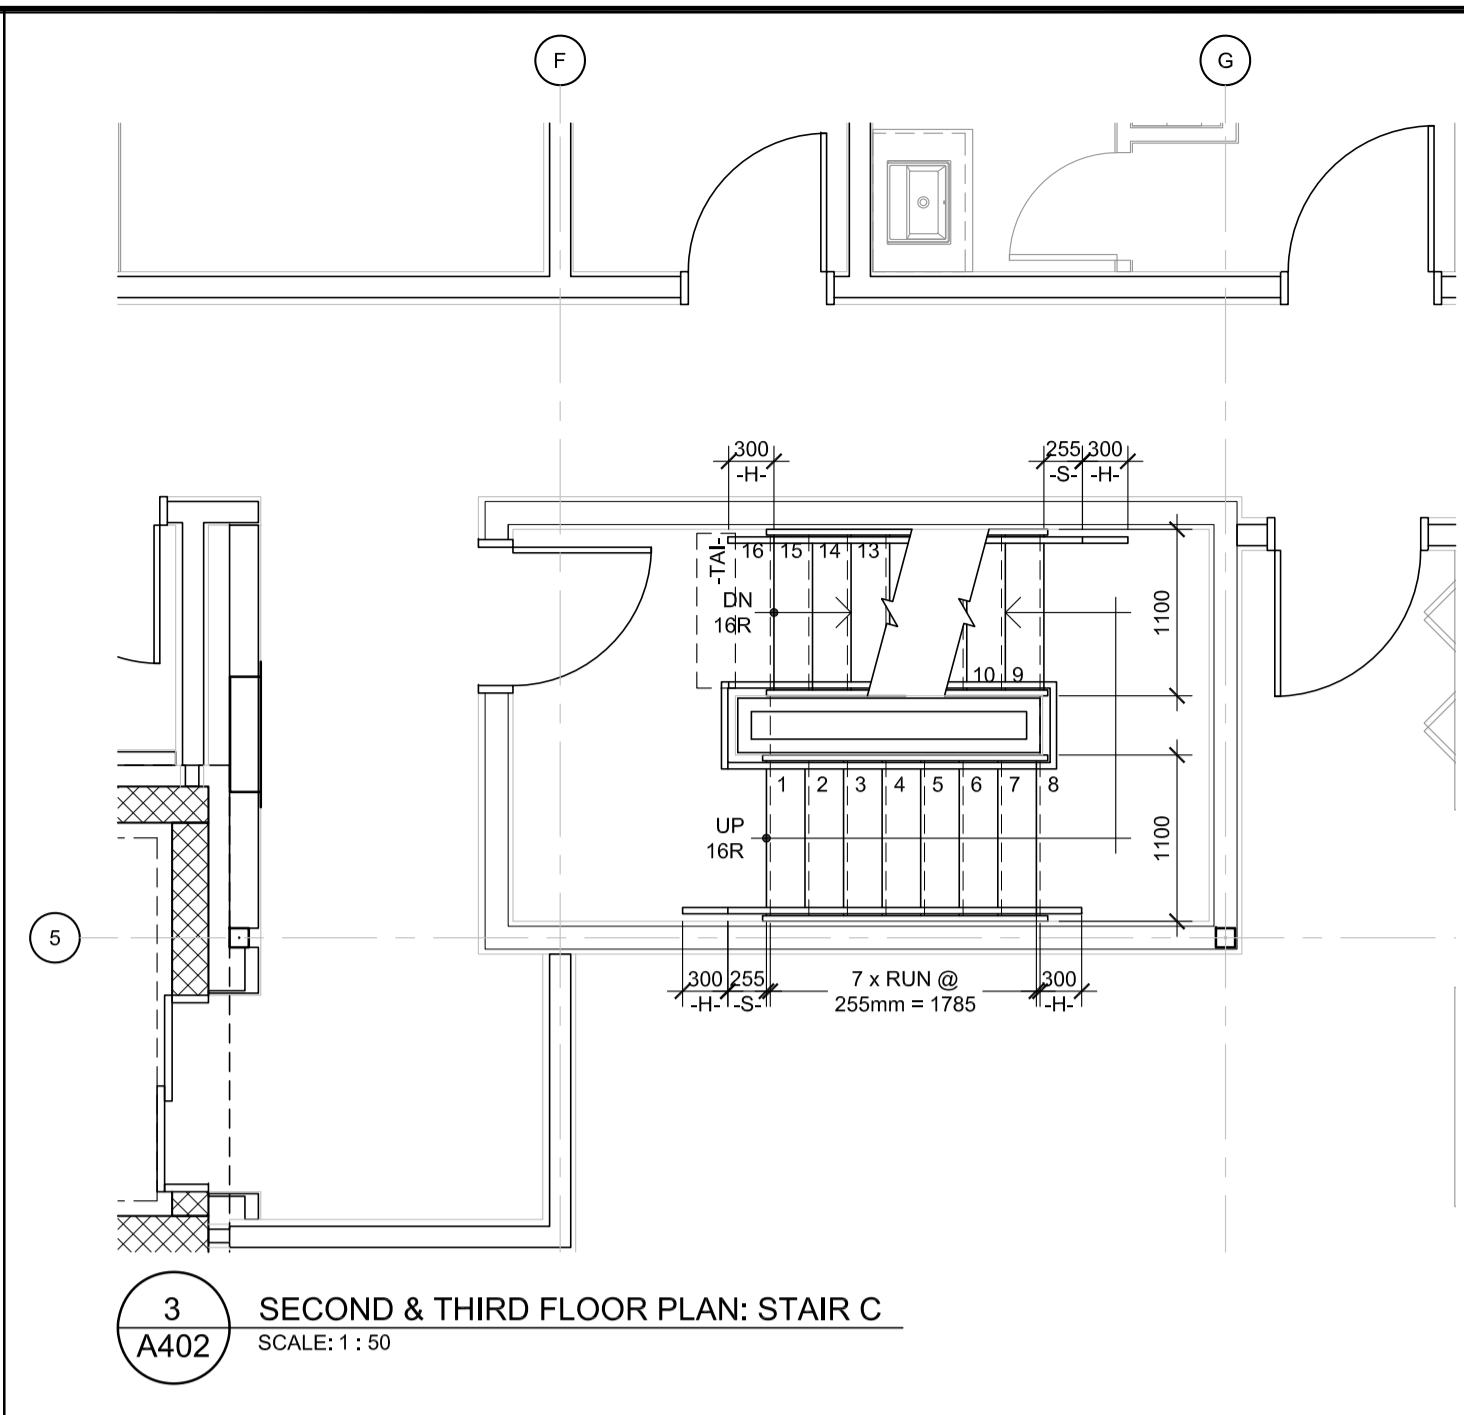


3 SECOND & THIRD FLOOR PLAN: STAIR C
SCALE: 1:50
A402

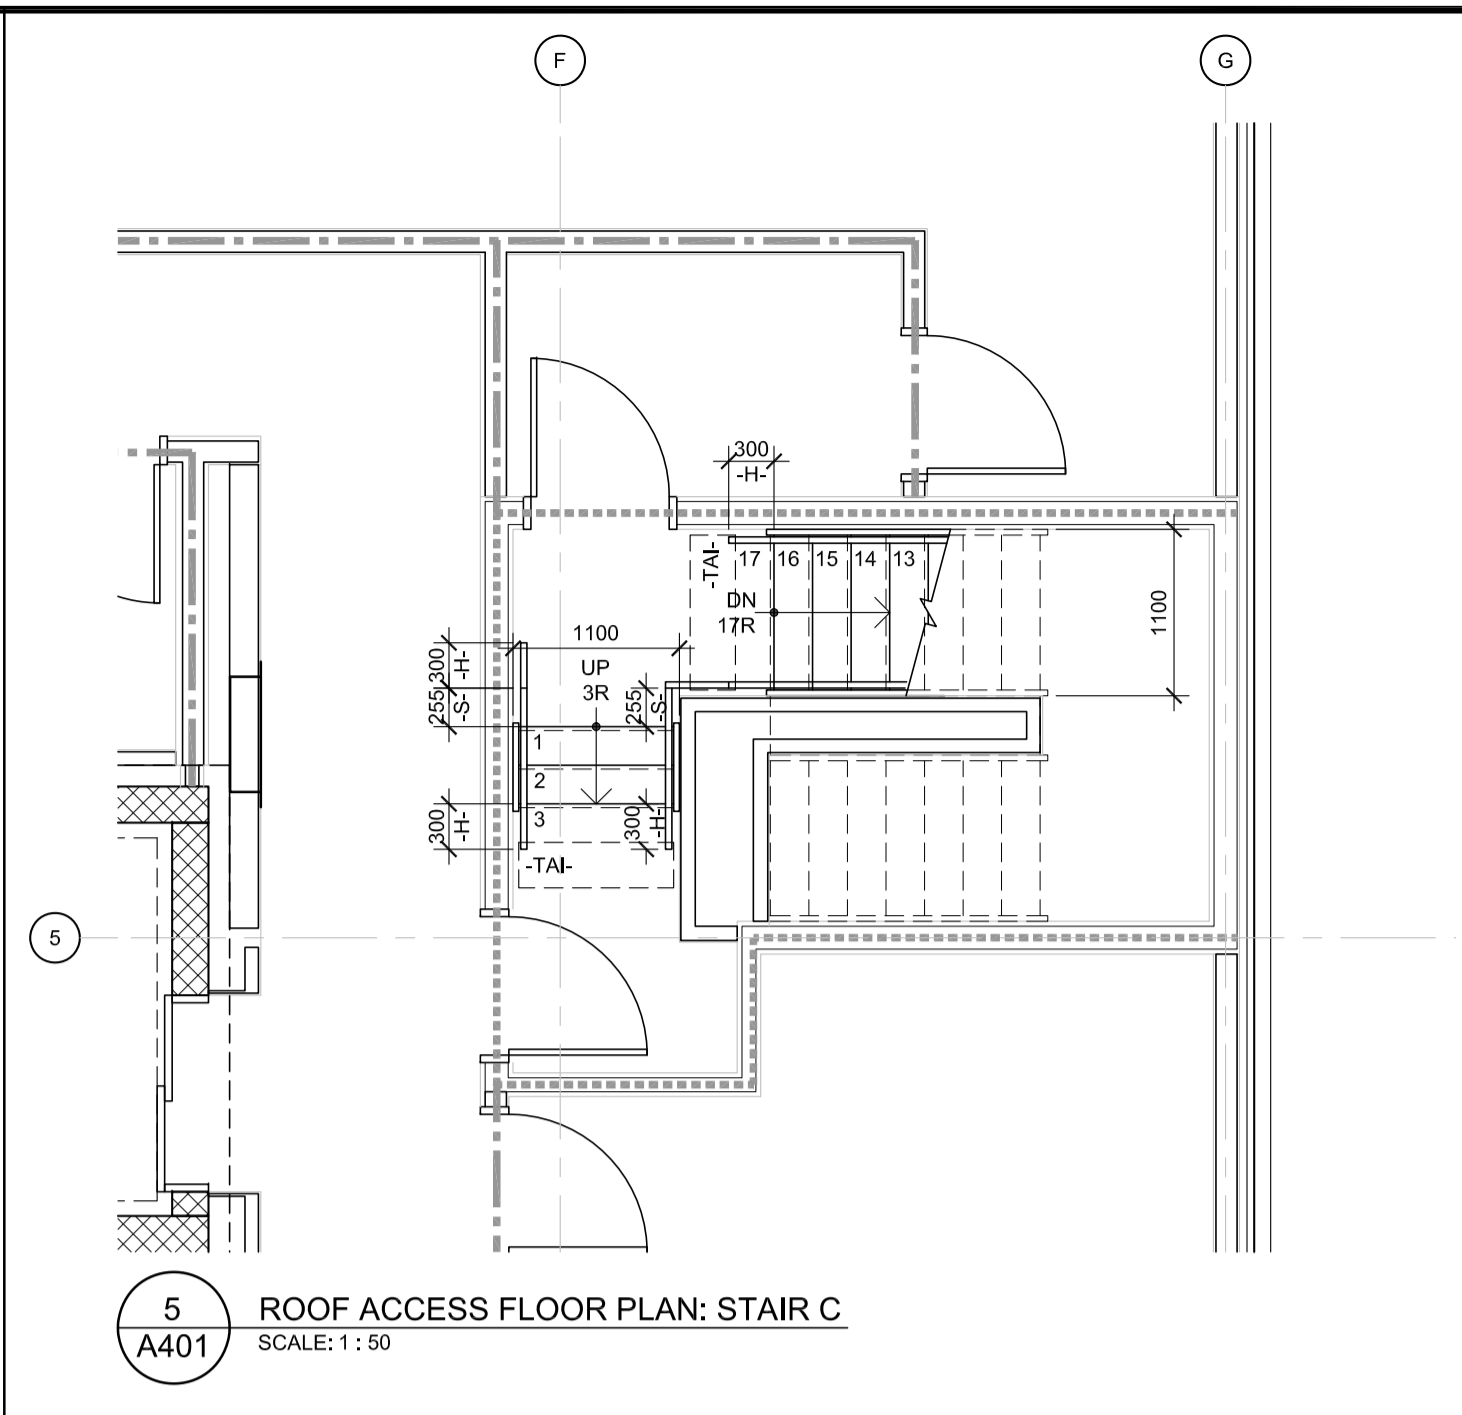


5 ROOF ACCESS FLOOR PLAN: STAIR C
SCALE: 1:50
A401

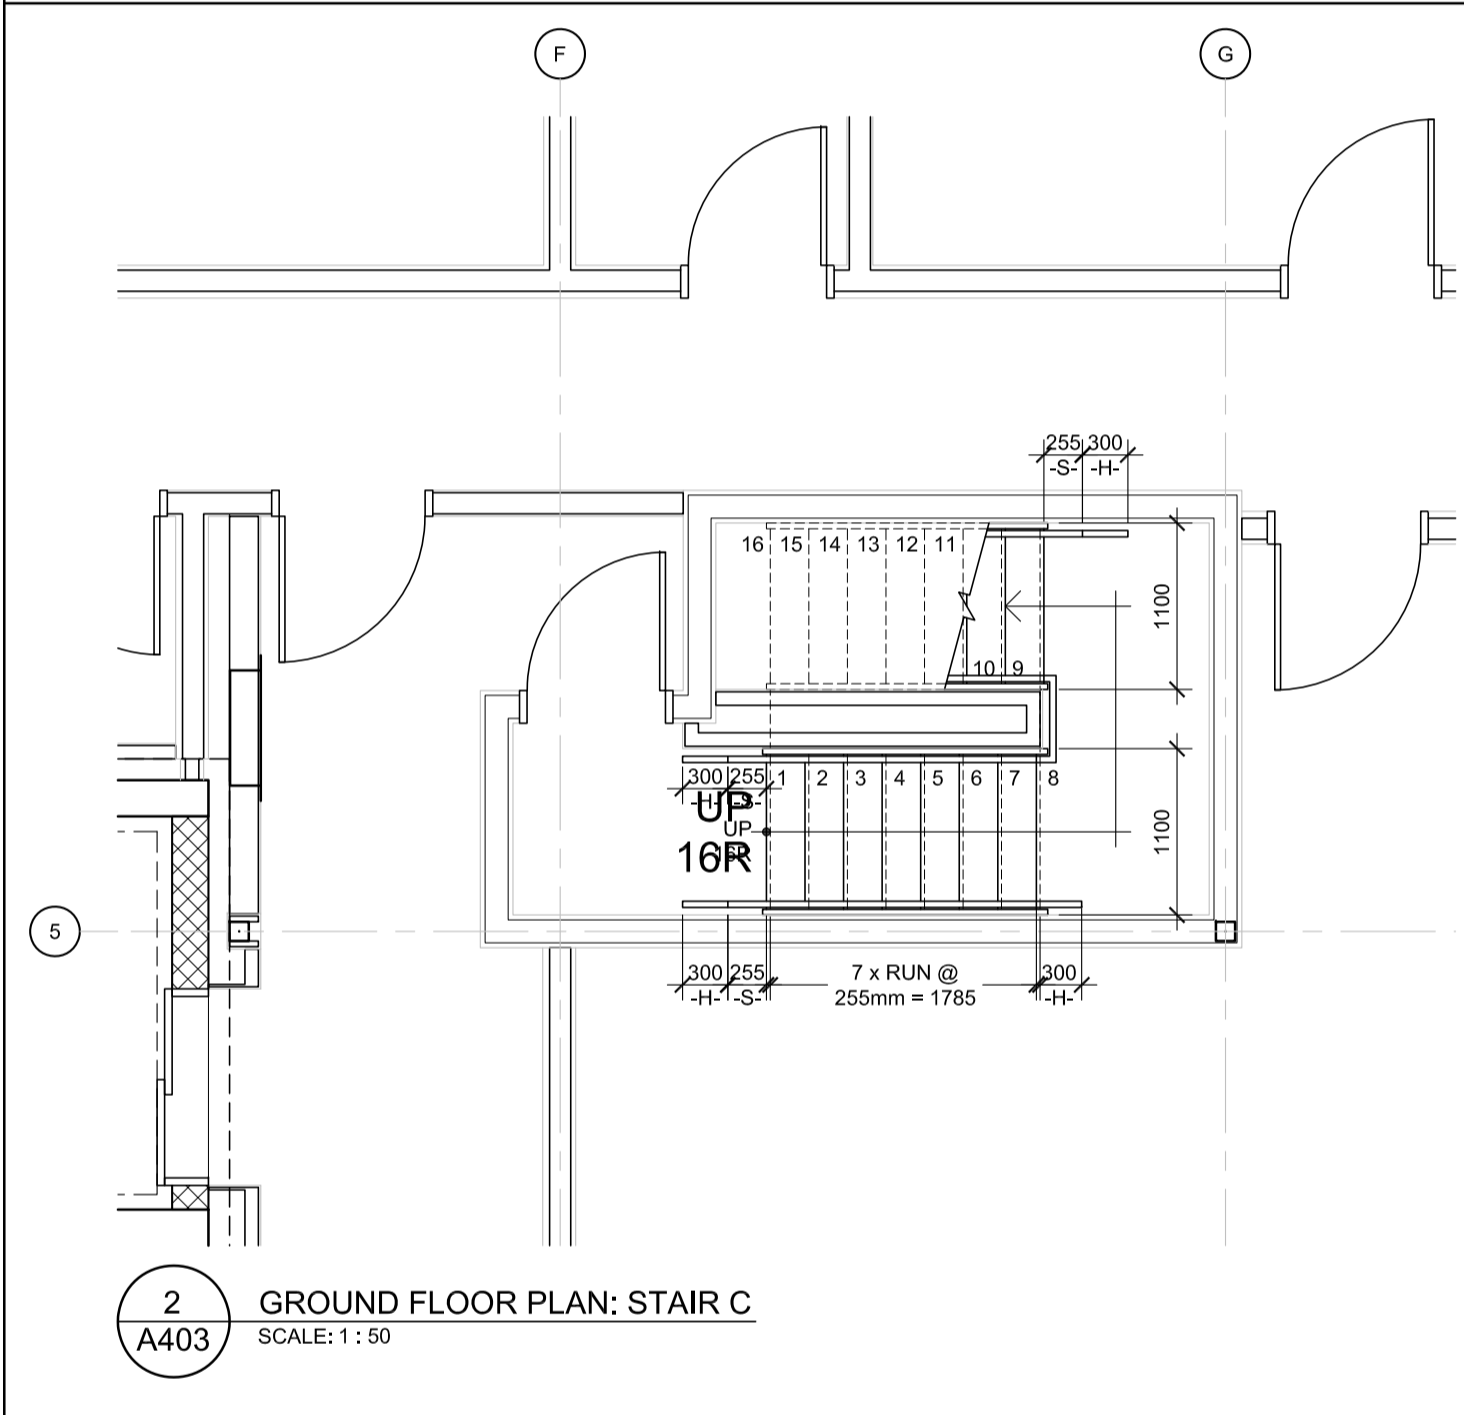


2 GROUND FLOOR PLAN: STAIR C
SCALE: 1:50
A403

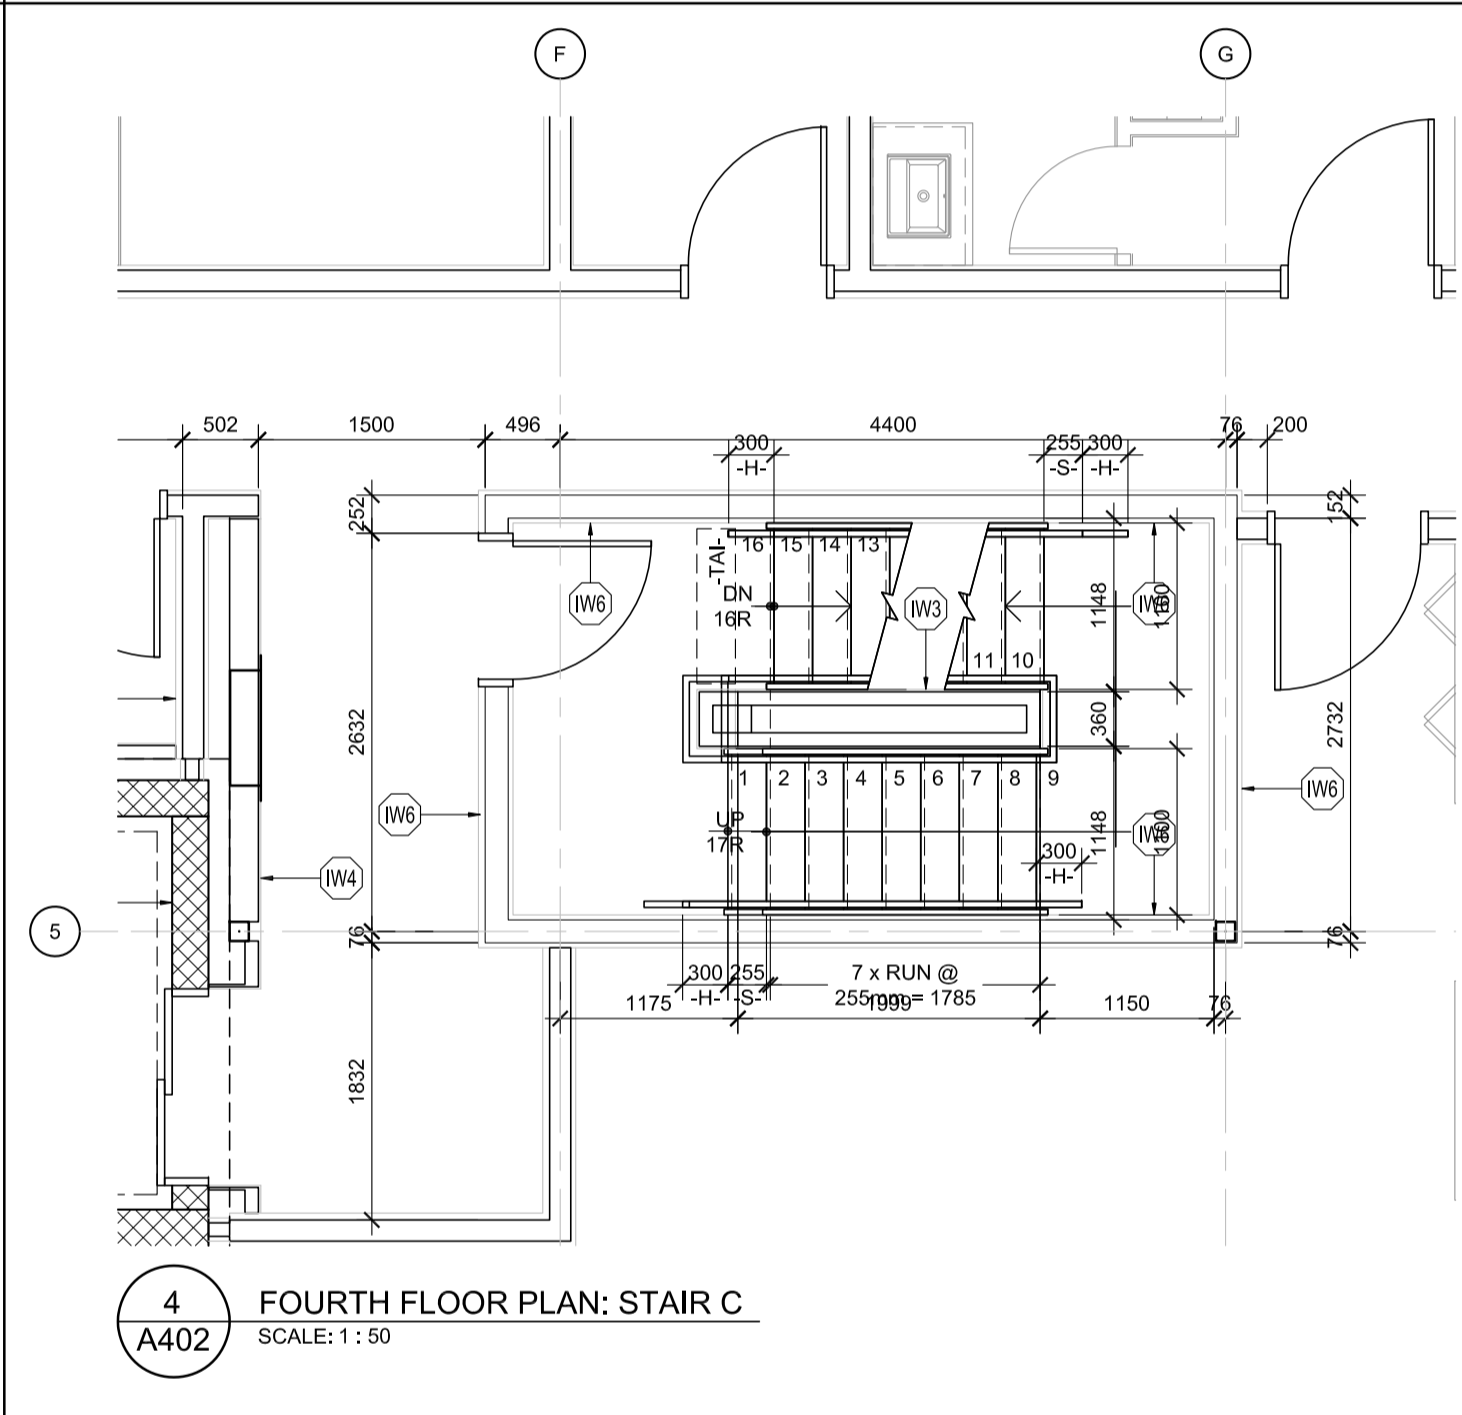

4 FOURTH FLOOR PLAN: STAIR C
SCALE: 1:50
A402

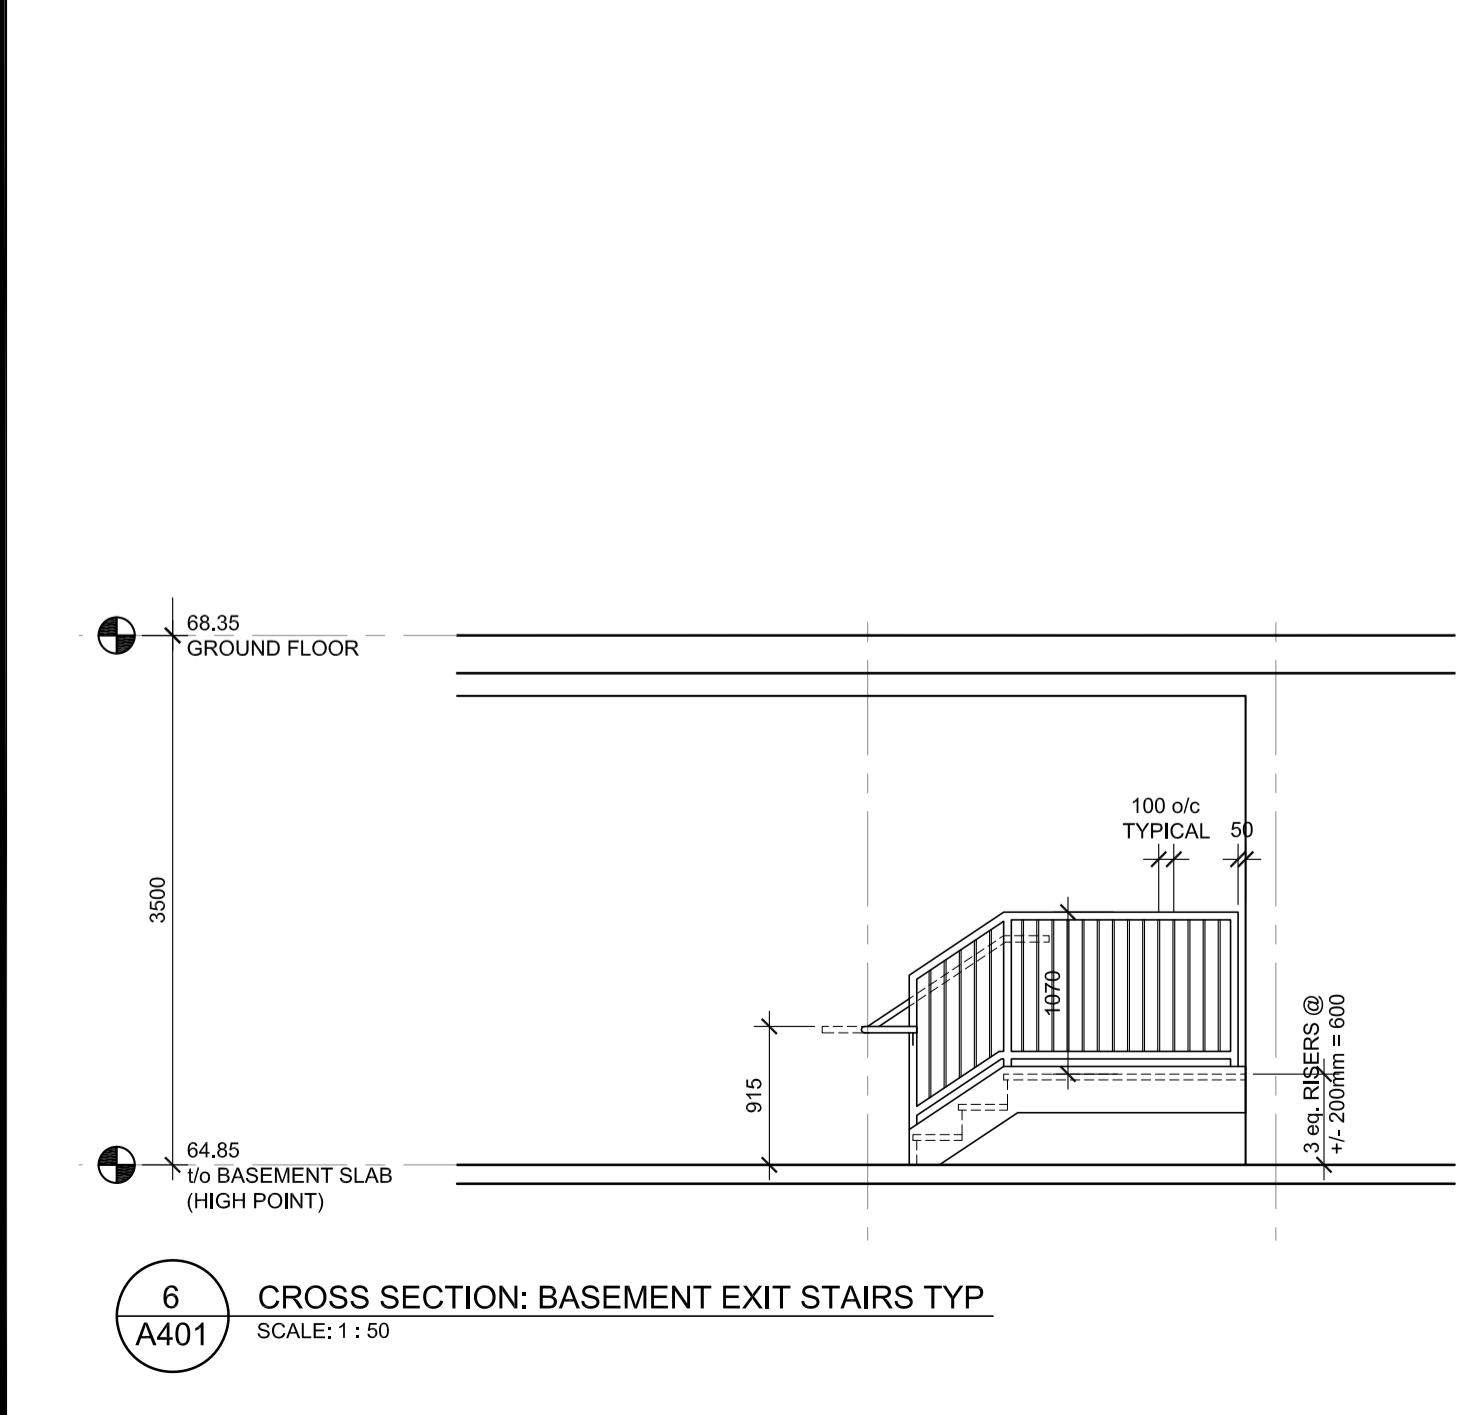

6 CROSS SECTION: BASEMENT EXIT STAIRS TYP
SCALE: 1:50
A401

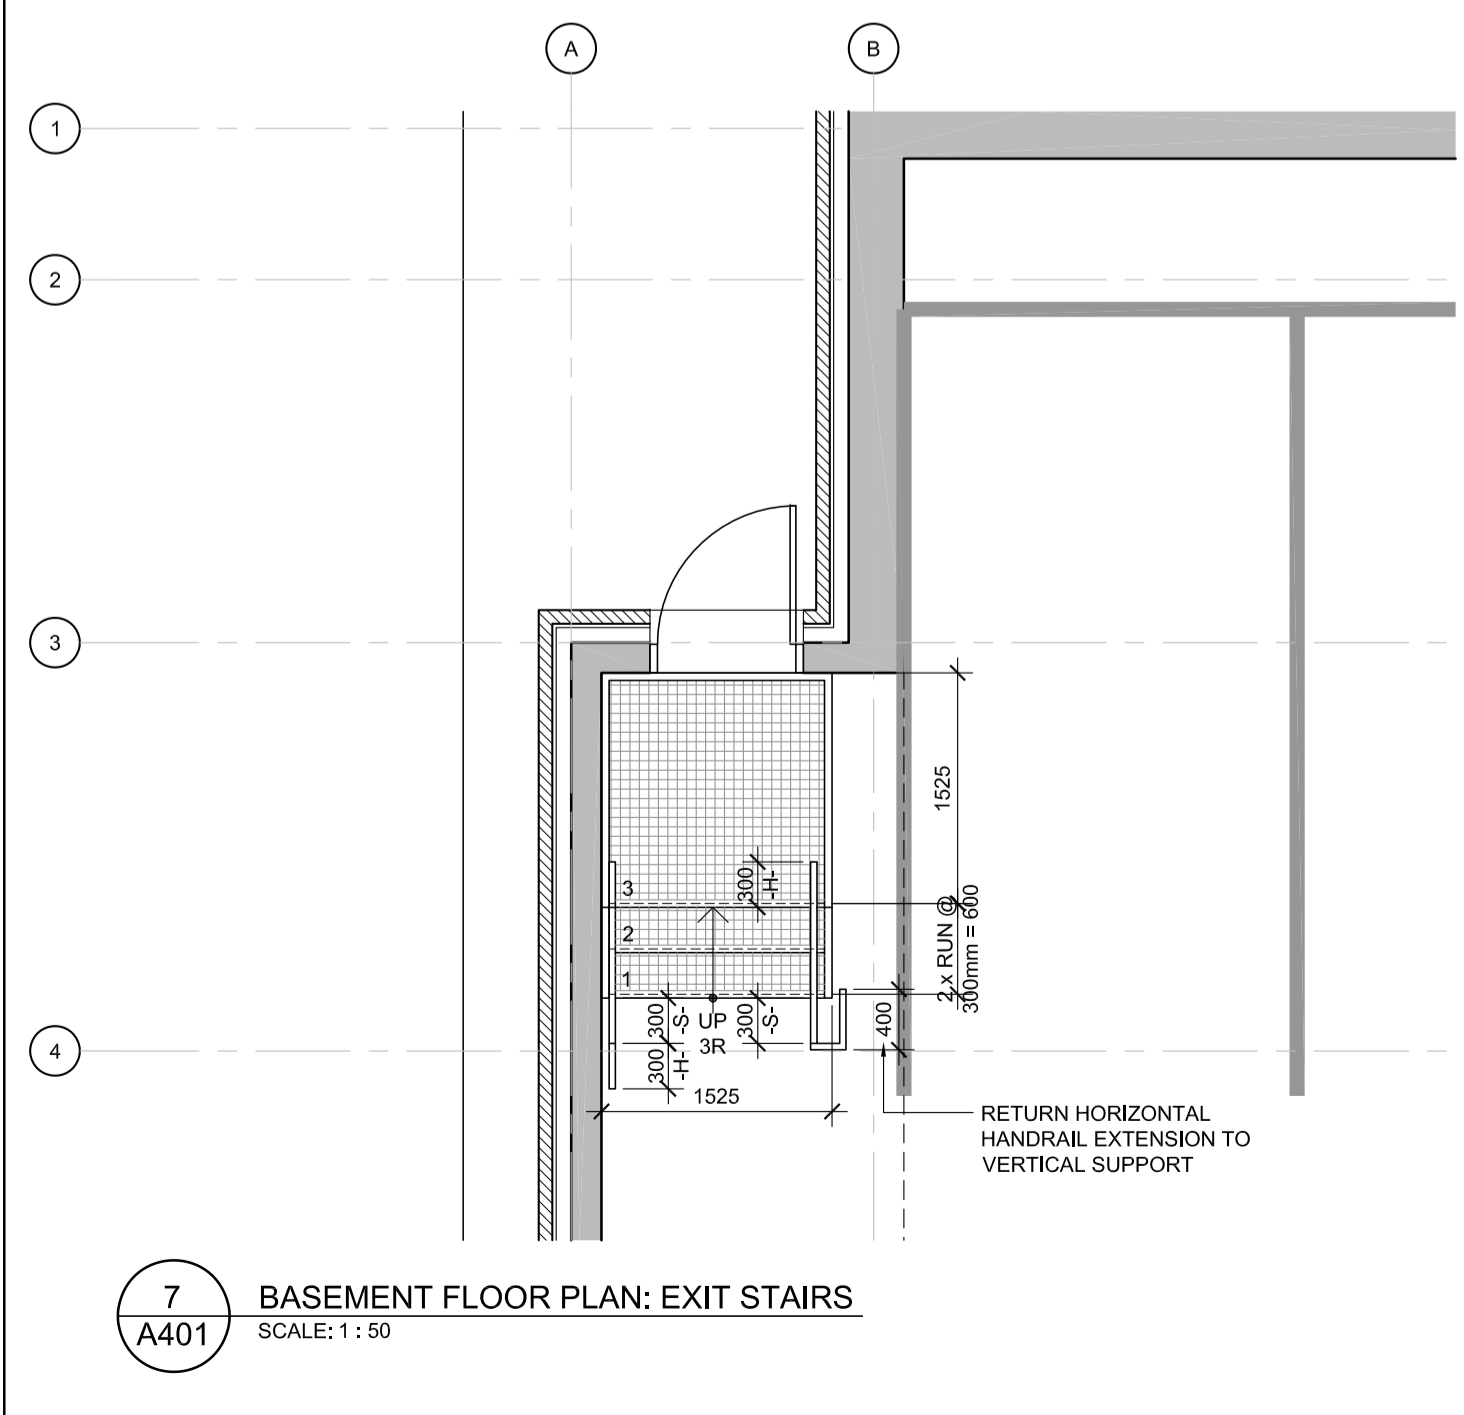


7 BASEMENT FLOOR PLAN: EXIT STAIRS
SCALE: 1:50
A401

- STAIRS AND INTERIORS LEGEND:**
- H- HORIZONTAL HANDRAIL EXTENSION, BOTH SIDES OF STAIRS UNLESS NOT SHOWN
 - S- SLOPED HANDRAIL EXTENSION, BOTH SIDES OF STAIRS UNLESS NOT SHOWN
 - TA- TACTILE ATTENTION INDICATOR TO THE FULL WIDTH OF THE STAIR, 300x10mm DEEP, INSTALLED 1 TREAD DEPTH BACK FROM THE EDGE OF THE STAIR, COORDINATE W/ PLANS

- GENERAL NOTES**
1. DO NOT SCALE DRAWINGS; ONLY FIGURED DIMENSIONS ARE TO BE USED. WHERE DOUBT EXISTS; FILE REQUEST FOR INTERPRETATION AND REQUEST CLARITY.
 2. IT IS THE RESPONSIBILITY OF THE GENERAL CONTRACTOR TO VERIFY DIMENSIONS ON SITE; REPORT DISCREPANCIES TO THE ARCHITECT PROMPTLY.
 3. GENERAL CONTRACTOR TO TAKE INTO ACCOUNT CONSTRUCTION TOLERANCE; GENERAL CONTRACTOR TO COORDINATE THE WORK OF DIFFERENT TRADES TO COMPLY WITH DESIGN INTENT.
 4. ALL WORK DESCRIBED IN THESE DRAWINGS AND SPECIFICATIONS ARE TO COMPLY WITH THE CURRENT EDITION OF THE ONTARIO BUILDING CODE (2012) OR NATIONAL BUILDING CODE (2010) INCLUDING MOST RECENT AMENDMENTS.
 5. DRAWINGS AND SPECIFICATIONS ARE COMPLEMENTARY AND ARE TO BE READ TOGETHER.

COPYRIGHT
THIS DRAWING IS AN INSTRUMENT OF SERVICE AND IS PROTECTED BY COPYRIGHT AND IS THE SOLE PROPERTY OF ARCHITECTS DCA INC. COPIES, INCLUDING ELECTRONIC COPIES MAY ONLY BE USED FOR THE PURPOSE INTENDED, FOR THE SINGLE PROJECT FOR WHICH THEY ARE ISSUED AND MAY NOT BE OFFERED FOR SALE OR TRANSFER WITHOUT THE EXPRESS WRITTEN PERMISSION OF THE ARCHITECT.

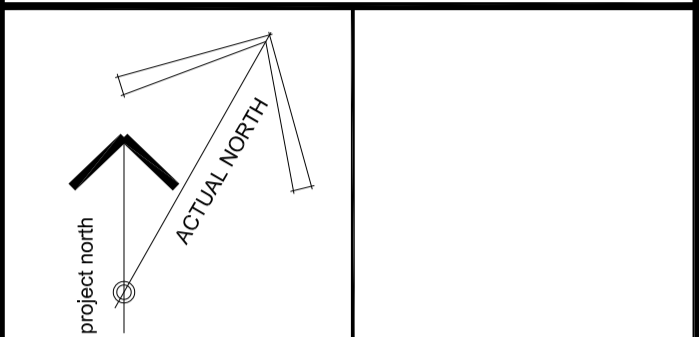

ISSUE RECORD:

NO.	DESCRIPTION	DATE
1	ISSUED FOR PRECONSULTATION	2020-02-07
2	ISSUED FOR CLIENT REVIEW	2020-03-17
3	ISSUED FOR CONSULTANT COORD.	2020-03-30
4	ISSUED FOR COORDINATION	2020-06-12
5	ISSUED FOR SITE PLAN APPLICATION	2020-06-29
6	ISSUED FOR 50% COORDINATION	2020-10-06
7	REISSUED FOR SITE PLAN APPLICATION	2020-10-15
8	ISSUED FOR PERMIT	2020-11-06
9	ISSUED FOR COORDINATION	2020-11-26
10	ISSUED FOR COORDINATION	2021-01-29

CLIENT
LANDRIC HOMES
TEL: 819-593-8895
1173 CYRVILLE RD, SUITE 202
OTTAWA, ON, K1J 7S6



PROJECT TITLE
HILLPARK APARTMENTS
70 & 80 SILO STREET
OTTAWA (ORLEANS), ON

DRAWING TITLE
STAIR PLANS & CROSS SECTIONS: WEST BUILDING

DATE	DRAWN	JOB NO.	DRAWING NO.
OCT. 2019	IC DR	3206	A401
SCALE AS NOTED	REVIEWED TO		

ARCHITECTURAL