


CLIENT
GLENVIEW HOMES
 Glenview homes
 190 O'Connor St., 11th floor, Ottawa, ON
 613-748-3700

COPYRIGHT
 This drawing has been prepared solely for the intended use. Any reproduction or distribution for any purpose other than authorized by IBI Group is forbidden. Written dimensions shall have precedence over scaled dimensions. Contractors shall verify and be responsible for all dimensions and conditions on the job, and IBI Group shall be informed of any variations from the dimensions and conditions shown on the drawing. Shop drawings shall be submitted to IBI Group for general conformance before proceeding with fabrication.
 IBI Group Professional Services (Canada) Inc.
 is a member of the IBI Group of companies.


ISSUES

No.	DESCRIPTION	DATE
1	SUBMITTED FOR ZBA AND SPA	2020-09-11
2	REVISED PER CITY COMMENTS	2020-12-04
3	REVISED PER CITY COMMENTS	2021-01-25
4	UPDATED CMB	2021-01-28
5	REMOVED TWISI	2021-10-06

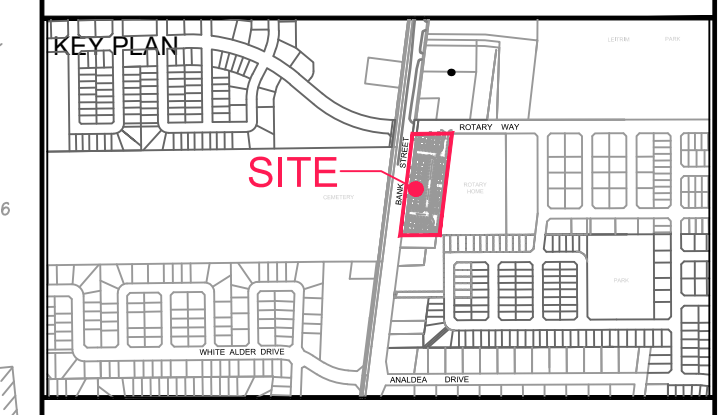

CONSULTANTS


Project Coordinator
 Terrain Development Consulting
 Architect:
 M. David Blakely Architects Inc.
 Landscape:
 James B. Lennox & Assoc. Inc.
 Surveyor:
 J.D. Barnes Ltd.
 Geotech:
 Golder Associates Ltd.
 OWNER:
 Glenview Homes
 190 O'Connor St., 11th Floor
 Ottawa, ON K2P 1T6
 613-748-3700

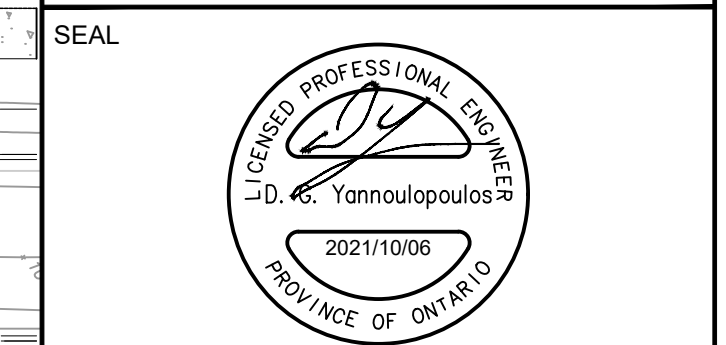

APPROVED
 By Sean Moore at 9:33 am, Oct 20, 2021

SM

SEAN MOORE
 (A) MANAGER, SOUTH BRANCH
 PLANNING, INFRASTRUCTURE & ECONOMIC
 DEVELOPMENT DEPARTMENT, CITY OF OTTAWA

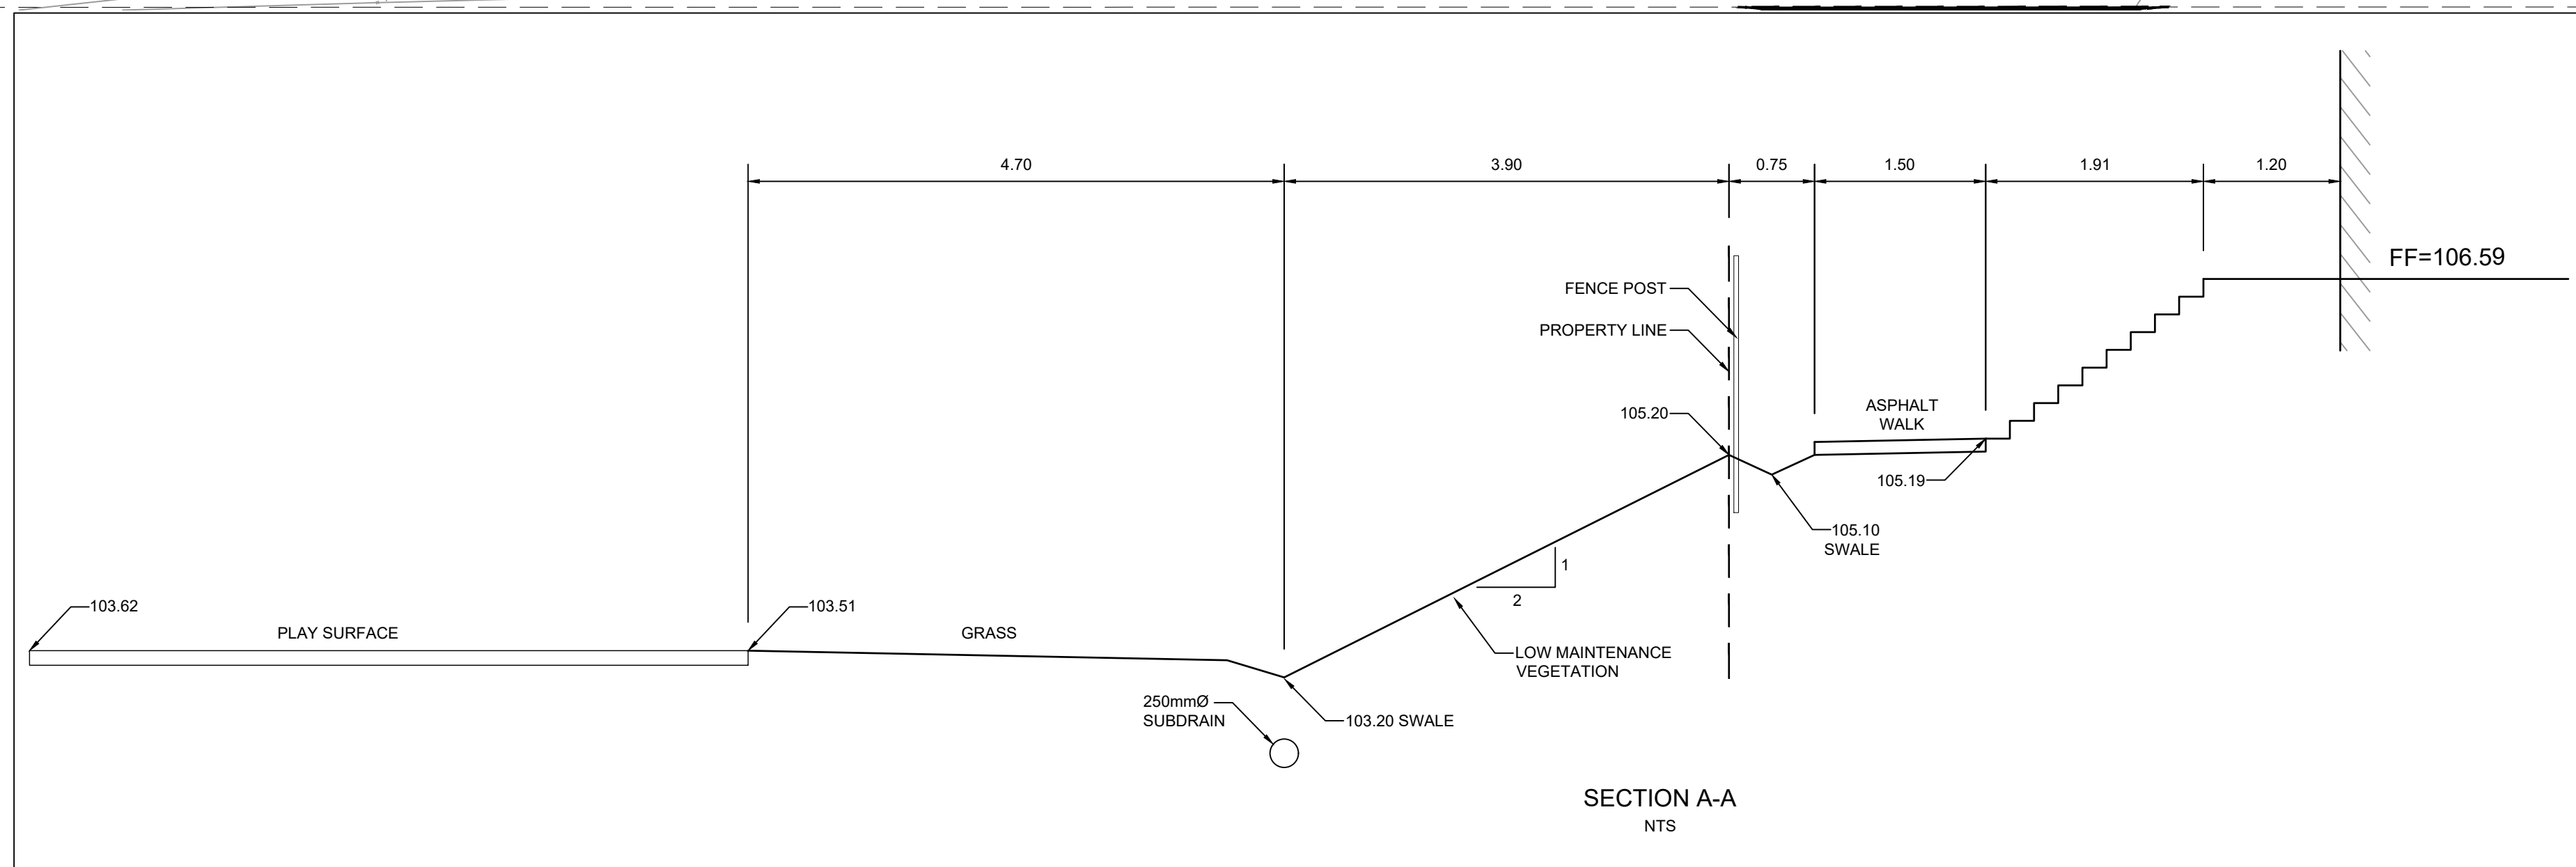

IBI GROUP
 Suite 400 - 333 Preston Street
 Ottawa ON K1S 5N4 Canada
 Tel: 613 225 1311 / 613 241 3300 fax: 613 225 9868
 ibigroup.com

PROJECT
4639 BANK STREET
 4639 Bank Street

PROJECT NO:
 125600

DRAWN BY:
 D.D./E.H.

CHECKED BY:
 R.M.

PROJECT MGR:
 D.Y.

APPROVED BY:
 D.Y.

SHEET TITLE
GRADING PLAN

SHEET NUMBER
C-200

ISSUE
5

File Location: \\125600_4639BankSt\7.0_Production\7.02_Design\02_Civil\Sheds\C-200 GRADING PLAN.dwg Last Saved: January 19, 2021, by: dave Printed: Wednesday, October 6, 2021 10:12:17 AM by: Eric Henne
 SCALE CHECK
 CITY FILE No. D07-12-20-0115
 CITY PLAN No. 18243