


RESPONSIBILITIES:
DO NOT SCALE DRAWINGS
ALL DESIGN AND CONSTRUCTION TO BE IN ACCORDANCE WITH THE ONTARIO BUILDING CODE 917
ALL CONTRACTORS MUST WORK IN ACCORDANCE WITH ALL LAWS, REGULATIONS AND BYLAWS HAVING JURISDICTION
IT IS THE RESPONSIBILITY OF THE APPROPRIATE CONTRACTOR TO CHECK AND VERIFY ALL DIMENSIONS ON SITE AND REPORT ALL ERRORS AND OMISSIONS TO THE ARCHITECT DESIGNER
THIS DRAWING MAY NOT BE USED FOR CONSTRUCTION UNLESS SIGNED BY THE ARCHITECT
COPYRIGHT RESERVED

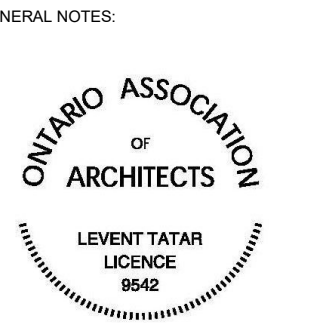

349 DANFORTH AVE.
3 STOREY RESIDENTIAL


NO.	REVISION/ISSUE	DATE
9		
8		
7		
6		
5		
4	ISSUED FOR SPC REVISION	02/22/22
3	ISSUED FOR SPC REVISION	11/22/21
2	ISSUED FOR SPC REVISION	06/25/21
1	ISSUED FOR SPC	10/23/20
N.O.	REVISION/ISSUE	DATE

PROJECT: **349 DANFORTH AVE.**
3 STOREY RESIDENTIAL
349 DANFORTH AVE.
OTTAWA, ON K1S 0E1


FLOOR PLANS

DRAWN BY: L.T. SHEET: **A1**
DATE: APRIL 14, 2020
SCALE: AS NOTED


D07-12-20-0140

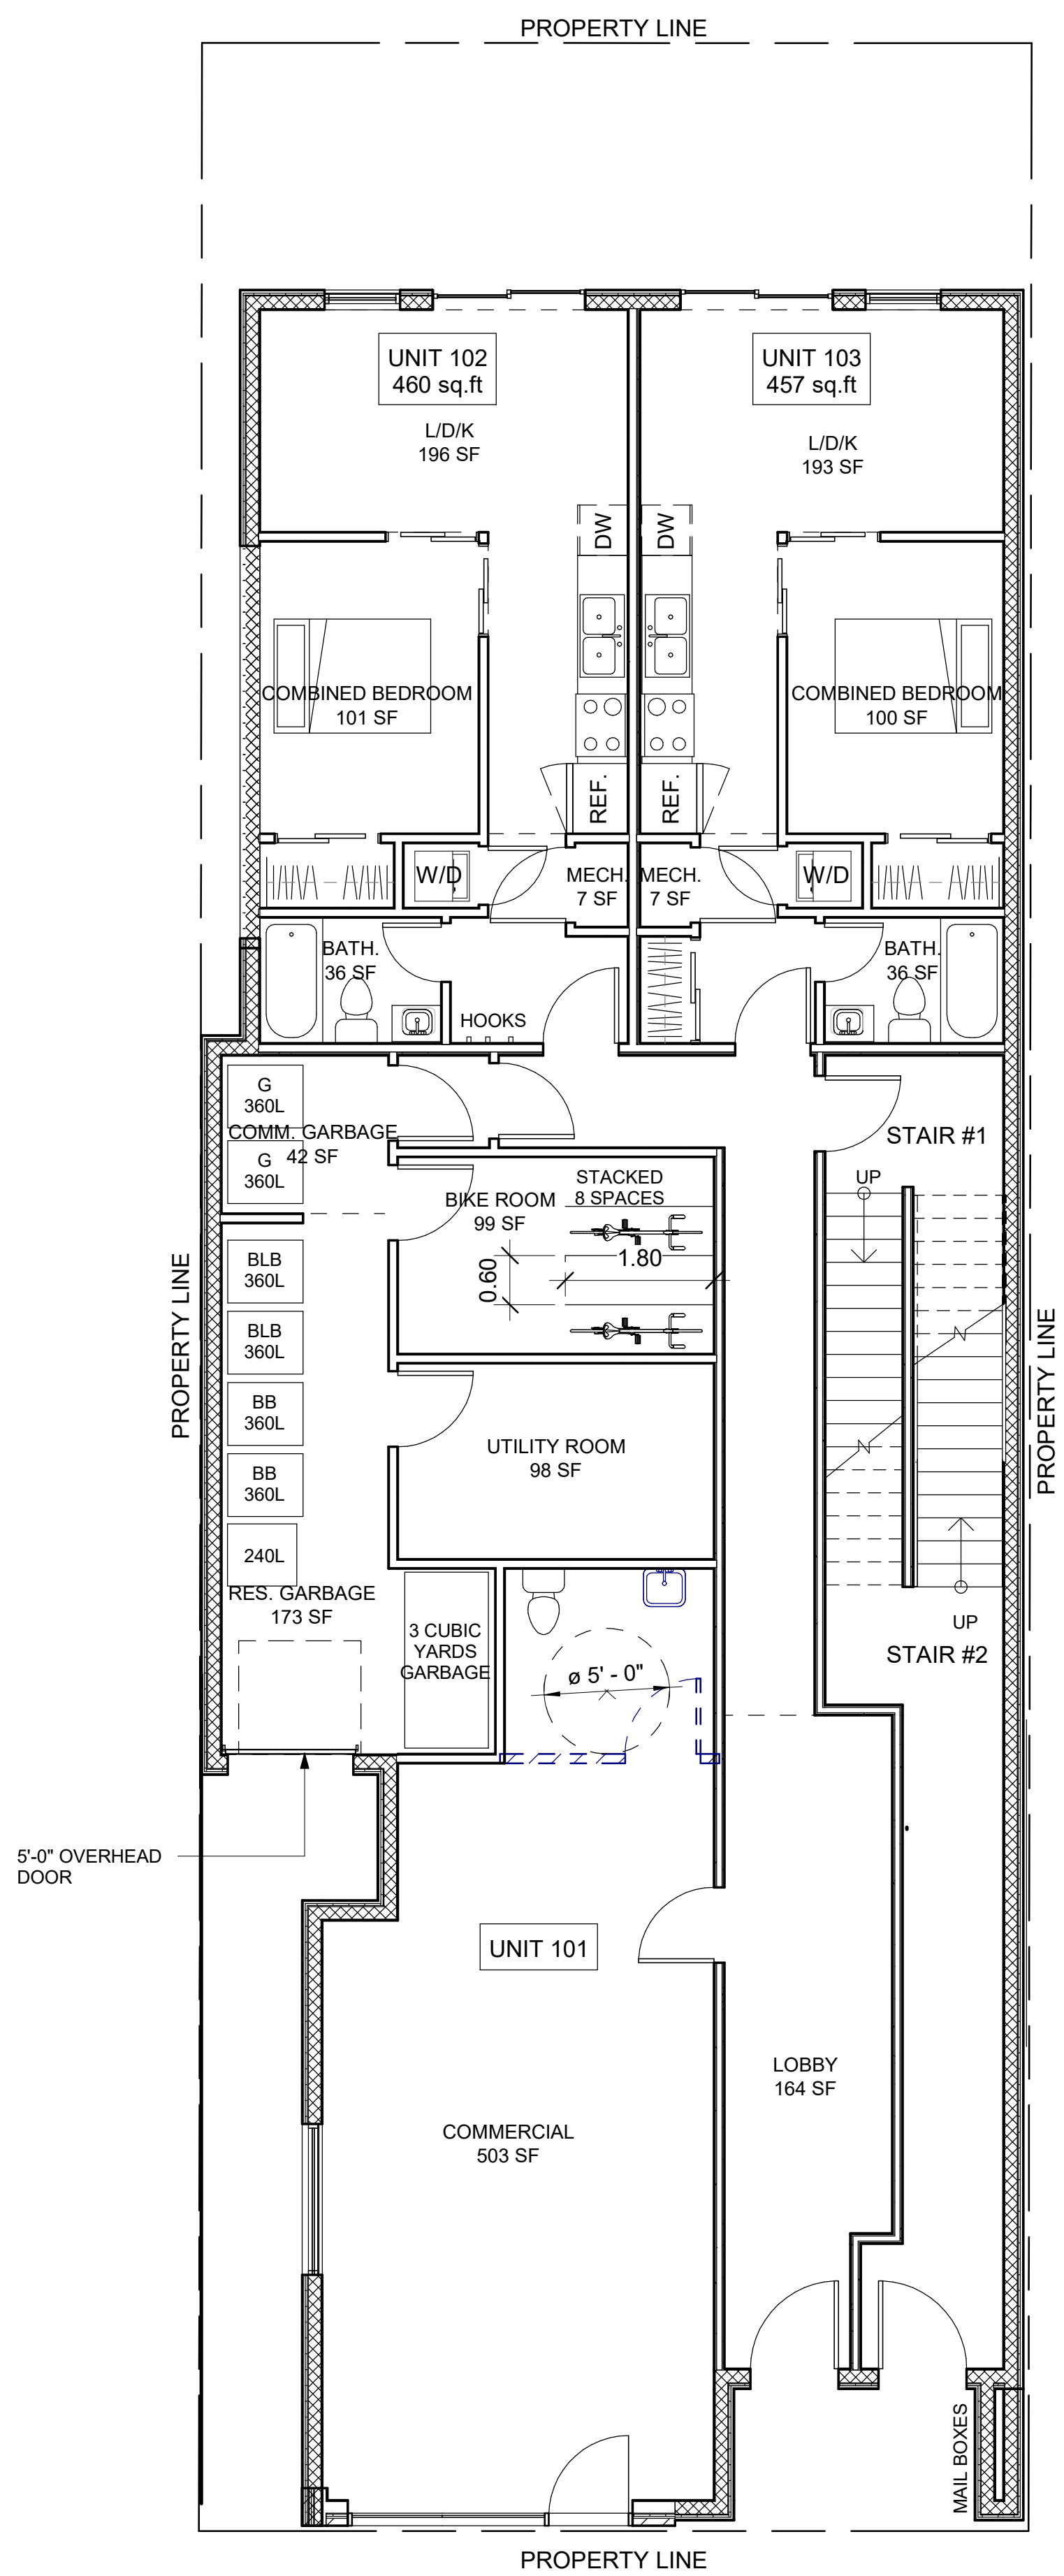


2 Ground floor
3/16" = 1'-0"

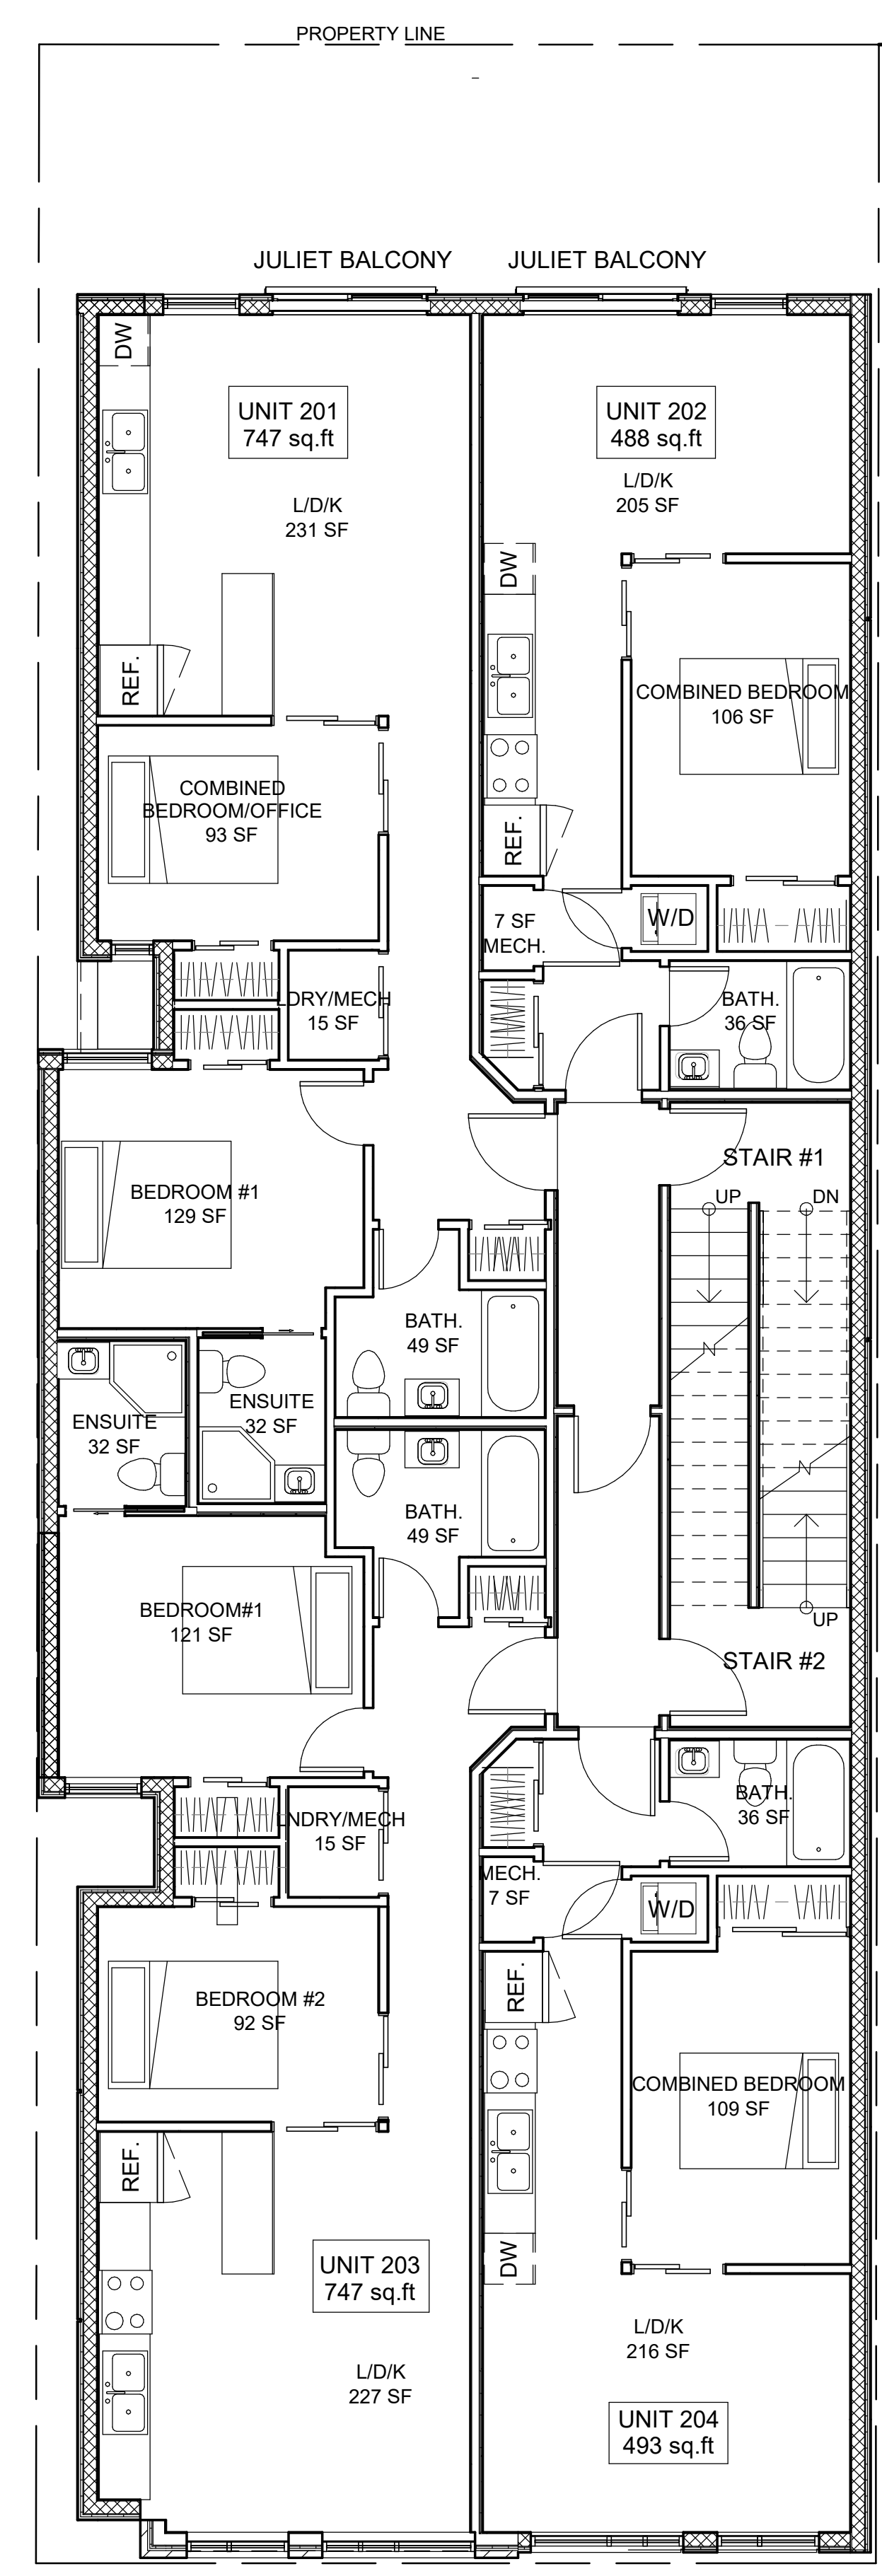

1 2nd FLOOR
3/16" = 1'-0"

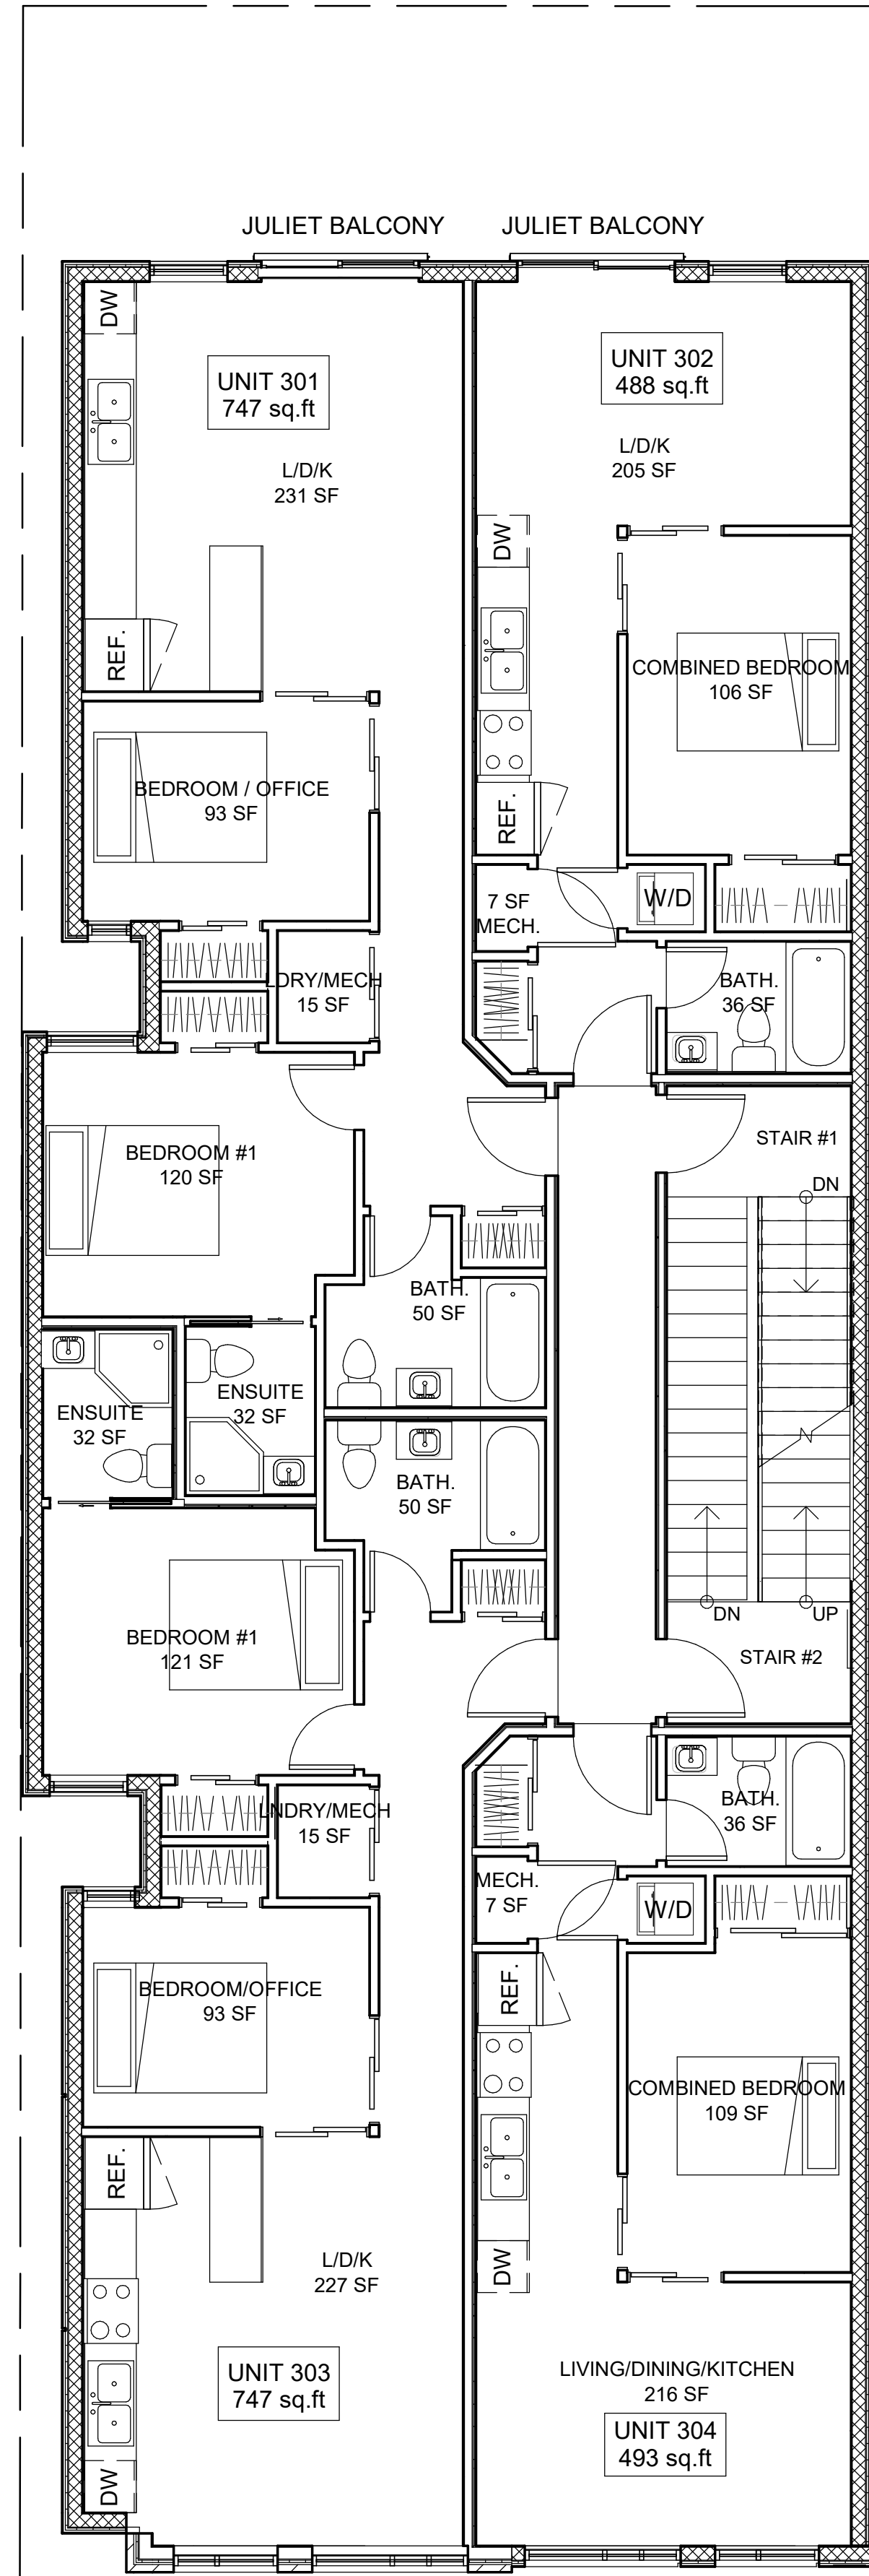

2 3rd FLOOR
3/16" = 1'-0"

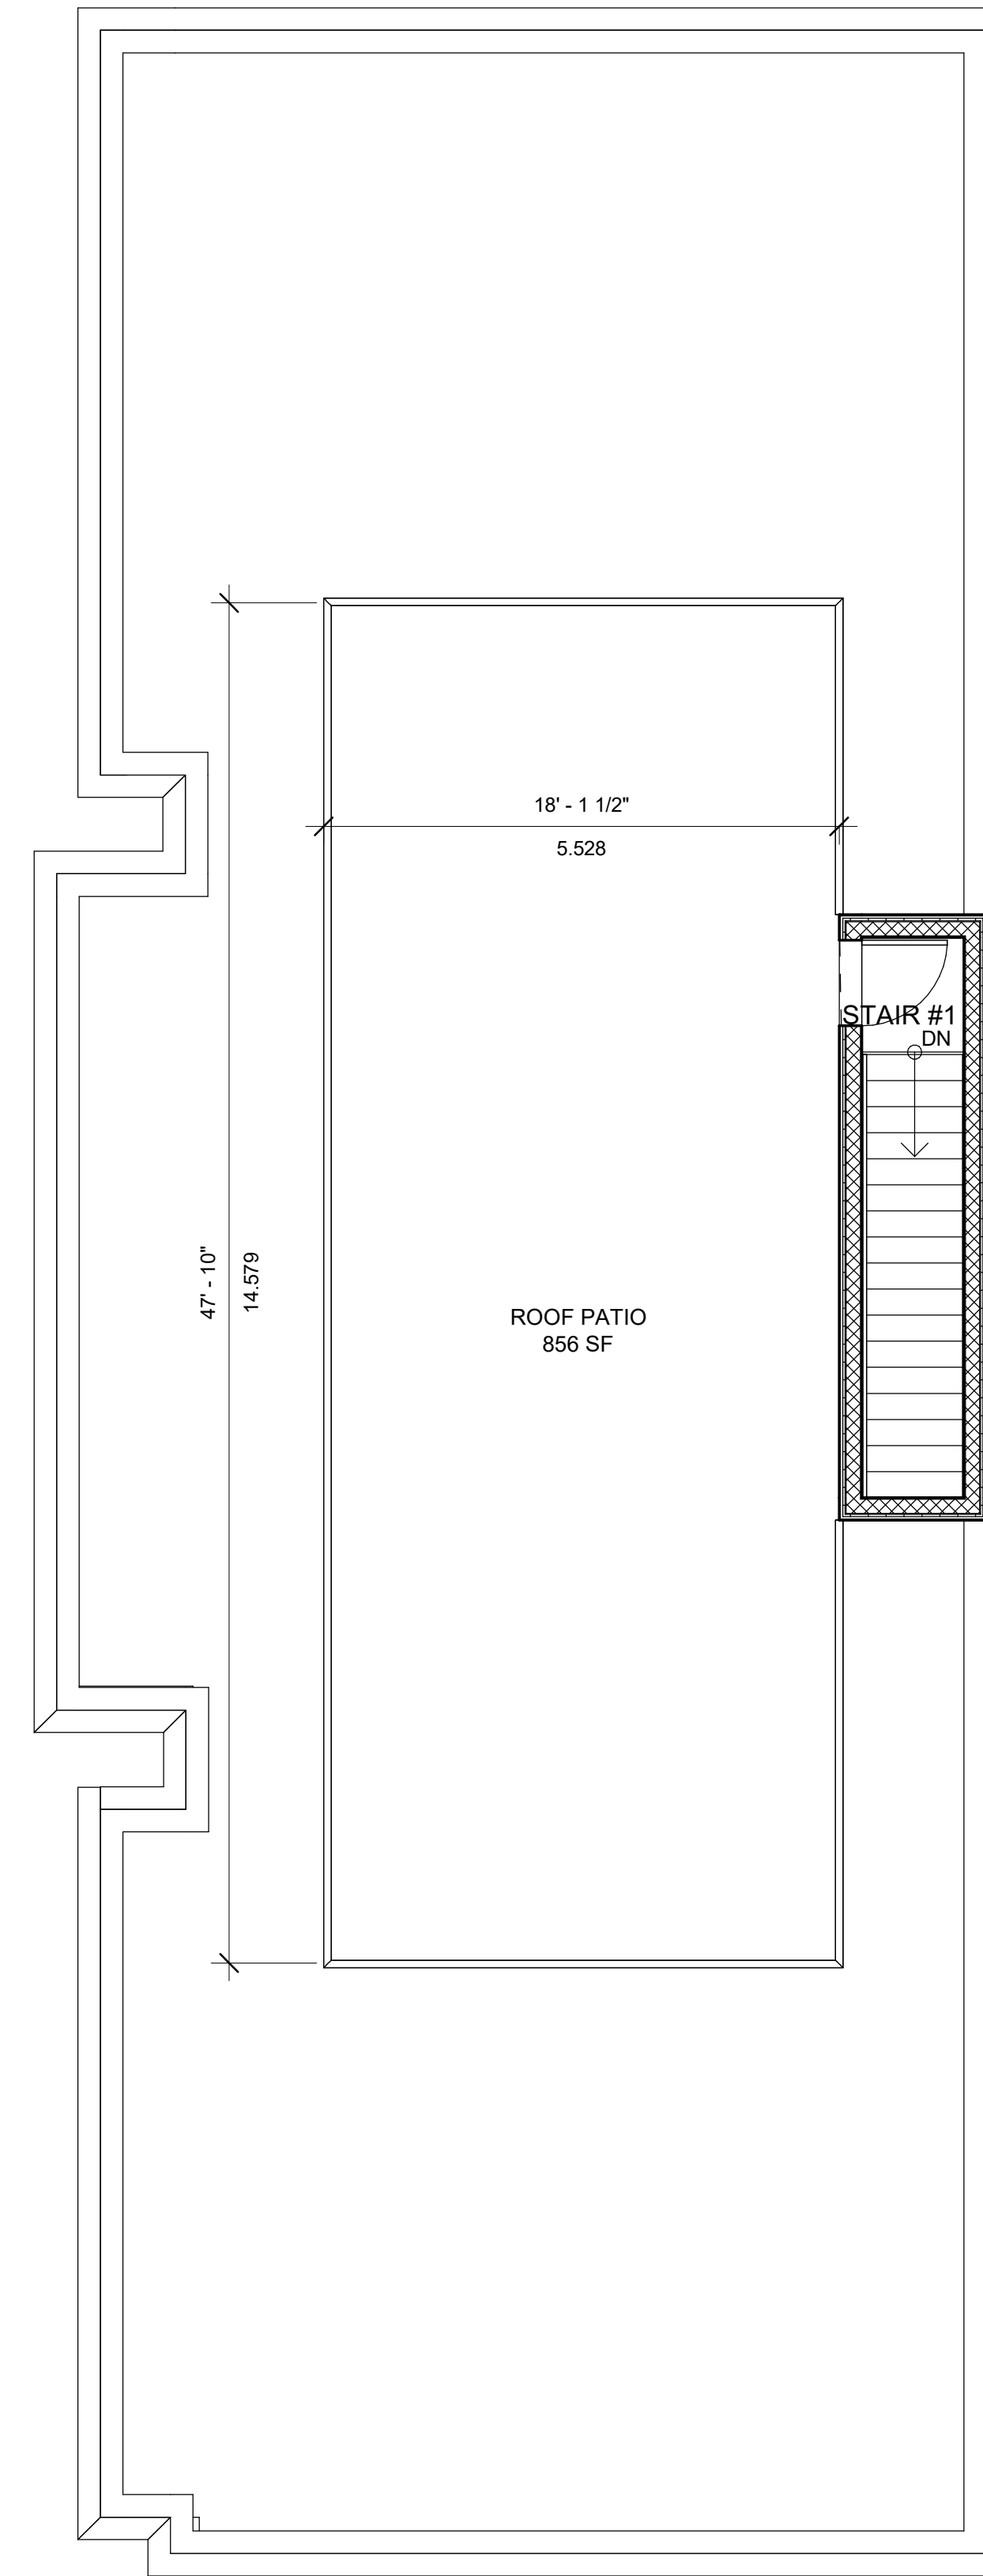

1 ROOF
3/16" = 1'-0"

RESPONSIBILITIES:
DO NOT SCALE DRAWINGS
ALL DESIGN AND CONSTRUCTION TO BE IN ACCORDANCE WITH THE ONTARIO BUILDING CODE 2012
ALL CONTRACTORS MUST WORK IN ACCORDANCE WITH ALL LAWS, REGULATIONS AND BYLAWS HAVING JURISDICTION
IT IS THE RESPONSIBILITY OF THE APPROPRIATE CONTRACTOR TO CHECK AND VERIFY ALL DIMENSIONS ON SITE AND REPORT ALL ERRORS AND OMISSIONS TO THE ARCHITECT DESIGNER
THIS DRAWING MAY NOT BE USED FOR CONSTRUCTION UNLESS SIGNED BY THE ARCHITECT
COPYRIGHT RESERVED
GENERAL NOTES:



349 DANFORTH AVE.
3 STOREY RESIDENTIAL

NO.	REVISION/ISSUE	DATE
9		
8		
7		
6		
5		
4	ISSUED FOR SPC REVISION	02/22/22
3	ISSUED FOR SPC REVISION	11/22/21
2	ISSUED FOR SPC REVISION	06/25/21
1	ISSUED FOR SPC	10/23/20

PROJECT: 349 DANFORTH AVE.
3 STOREY RESIDENTIAL
349 DANFORTH AVE.
OTTAWA, ON K1S 0E1

FLOOR PLANS

DRAWN BY: L.T. SHEET:
DATE: APRIL 14, 2020
SCALE: AS NOTED

A2

D07-12-20-0140

RESPONSIBILITIES:
DO NOT SCALE DRAWINGS
ALL DESIGN AND CONSTRUCTION TO BE IN ACCORDANCE WITH THE ONTARIO BUILDING CODE 2012
ALL CONTRACTORS MUST WORK IN ACCORDANCE WITH ALL LAWS, REGULATIONS AND BYLAWS HAVING JURISDICTION
IT IS THE RESPONSIBILITY OF THE APPROPRIATE CONTRACTOR TO CHECK AND VERIFY ALL DIMENSIONS ON SITE AND REPORT ALL ERRORS AND OMISSIONS TO THE ARCHITECT DESIGNER
THIS DRAWING MAY NOT BE USED FOR CONSTRUCTION UNLESS SIGNED BY THE ARCHITECT
COPYRIGHT RESERVED
GENERAL NOTES:



349 DANFORTH AVE.
3 STOREY RESIDENTIAL



3 South (Front) Elevation
3/16" = 1'-0"

4 East (Side) Elevation
3/16" = 1'-0"

MATERIAL LEGEND & NOTES

- 1** METAL PANEL
- 2** CORRUGATED METAL
- 3** METAL PANEL
- 4** BRICK CLADDING

NO.	REVISION/ISSUE	DATE
9		
8		
7		
6		
5		
4	ISSUED FOR SPC REVISION	02/22/22
3	ISSUED FOR SPC REVISION	11/22/21
2	ISSUED FOR SPC REVISION	06/25/21
1	ISSUED FOR SPC	10/23/20

PROJECT: **349 DANFORTH AVE.**
3 STOREY RESIDENTIAL
349 DANFORTH AVE.
OTTAWA, ON K1S 0E1

ELEVATIONS

DRAWN BY: L.T. SHEET: **A3**
DATE: APRIL 14, 2020
SCALE: AS NOTED

D07-12-20-0140

RESPONSIBILITIES:
DO NOT SCALE DRAWINGS
ALL DESIGN AND CONSTRUCTION TO BE IN ACCORDANCE WITH THE ONTARIO BUILDING CODE 2012
ALL CONTRACTORS MUST WORK IN ACCORDANCE WITH ALL LAWS, REGULATIONS AND BYLAWS HAVING JURISDICTION
IT IS THE RESPONSIBILITY OF THE APPROPRIATE CONTRACTOR TO CHECK AND VERIFY ALL DIMENSIONS ON SITE AND REPORT ALL ERRORS AND OMISSIONS TO THE ARCHITECT DESIGNER
THIS DRAWING MAY NOT BE USED FOR CONSTRUCTION UNLESS SIGNED BY THE ARCHITECT
COPYRIGHT RESERVED
GENERAL NOTES:



1 North (Rear) Elevation
3/16" = 1'-0"

2 West (Side) Elevation
3/16" = 1'-0"

MATERIAL LEGEND & NOTES

- 1 METAL PANEL
- 2 CORRUGATED METAL
- 3 METAL PANEL
- 4 BRICK CLADDING

349 DANFORTH AVE.
3 STOREY RESIDENTIAL

CONSULTANTS		NO.	REVISION/ISSUE	DATE
STRUCTURAL				
MECHANICAL				
ELECTRICAL				
PROJECT: 349 DANFORTH AVE. 3 STOREY RESIDENTIAL				
DRAWN BY: L.T. SHEET: A4				
DATE: APRIL 14, 2020 SCALE: AS NOTED				

D07-12-20-0140