


2 BASEMENT
3/16" = 1'-0"

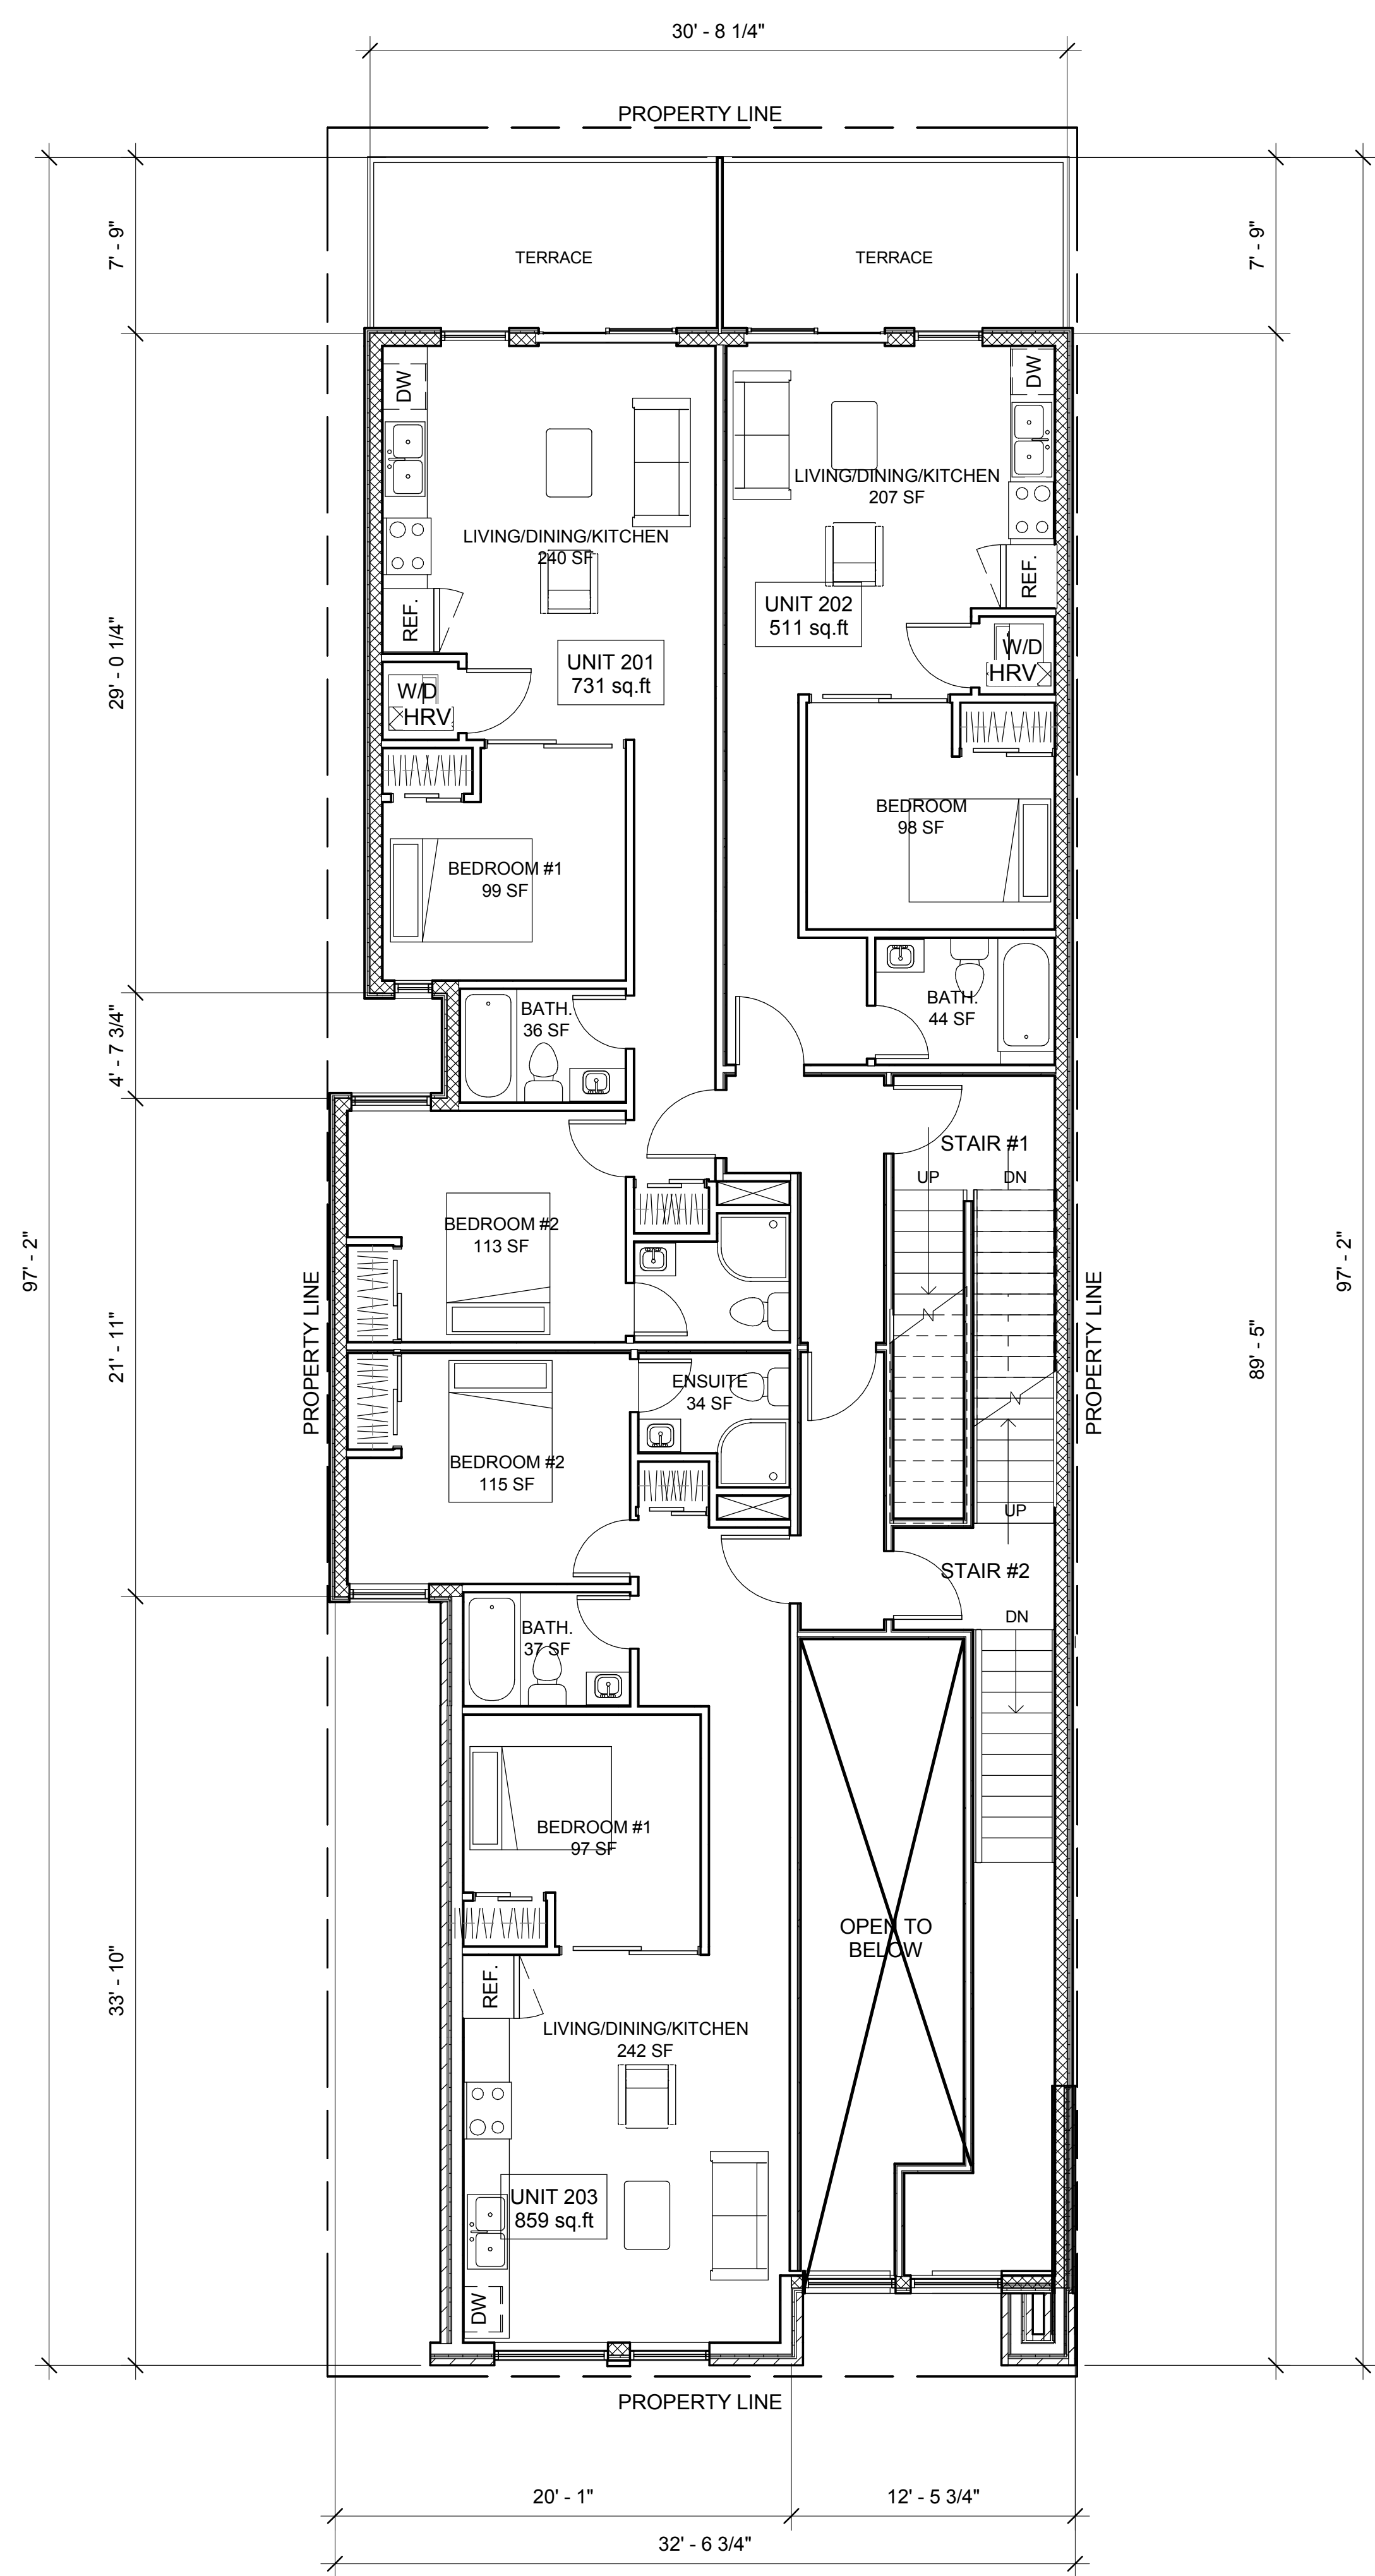

1 GROUND FLOOR
3/16" = 1'-0"


RESPONSIBILITIES:
DO NOT SCALE DRAWINGS
ALL DESIGN AND CONSTRUCTION TO BE IN ACCORDANCE WITH THE ONTARIO BUILDING CODE 2012
ALL CONTRACTORS MUST WORK IN ACCORDANCE WITH ALL LAWS, REGULATIONS AND BYLAWS HAVING JURISDICTION
IT IS THE RESPONSIBILITY OF THE APPROPRIATE CONTRACTOR TO CHECK AND VERIFY ALL DIMENSIONS ON SITE AND REPORT ALL ERRORS AND OMISSIONS TO THE ARCHITECT DESIGNER
COPYRIGHT RESERVED
GENERAL NOTES:

349 DANFORTH AVE.
3 STOREY RESIDENTIAL


NO.	REVISION/ISSUE	DATE
1	ISSUED FOR SPC	10/23/2020
2		
3		
4		
5		
6		
7		
8		
9		

CONSULTANTS:
STRUCTURAL: MDV
MECHANICAL:
ELECTRICAL: MDV

PROJECT:
349 DANFORTH AVE.
3 STOREY RESIDENTIAL
349 DANFORTH AVE.
OTTAWA, ON K2A 9E1

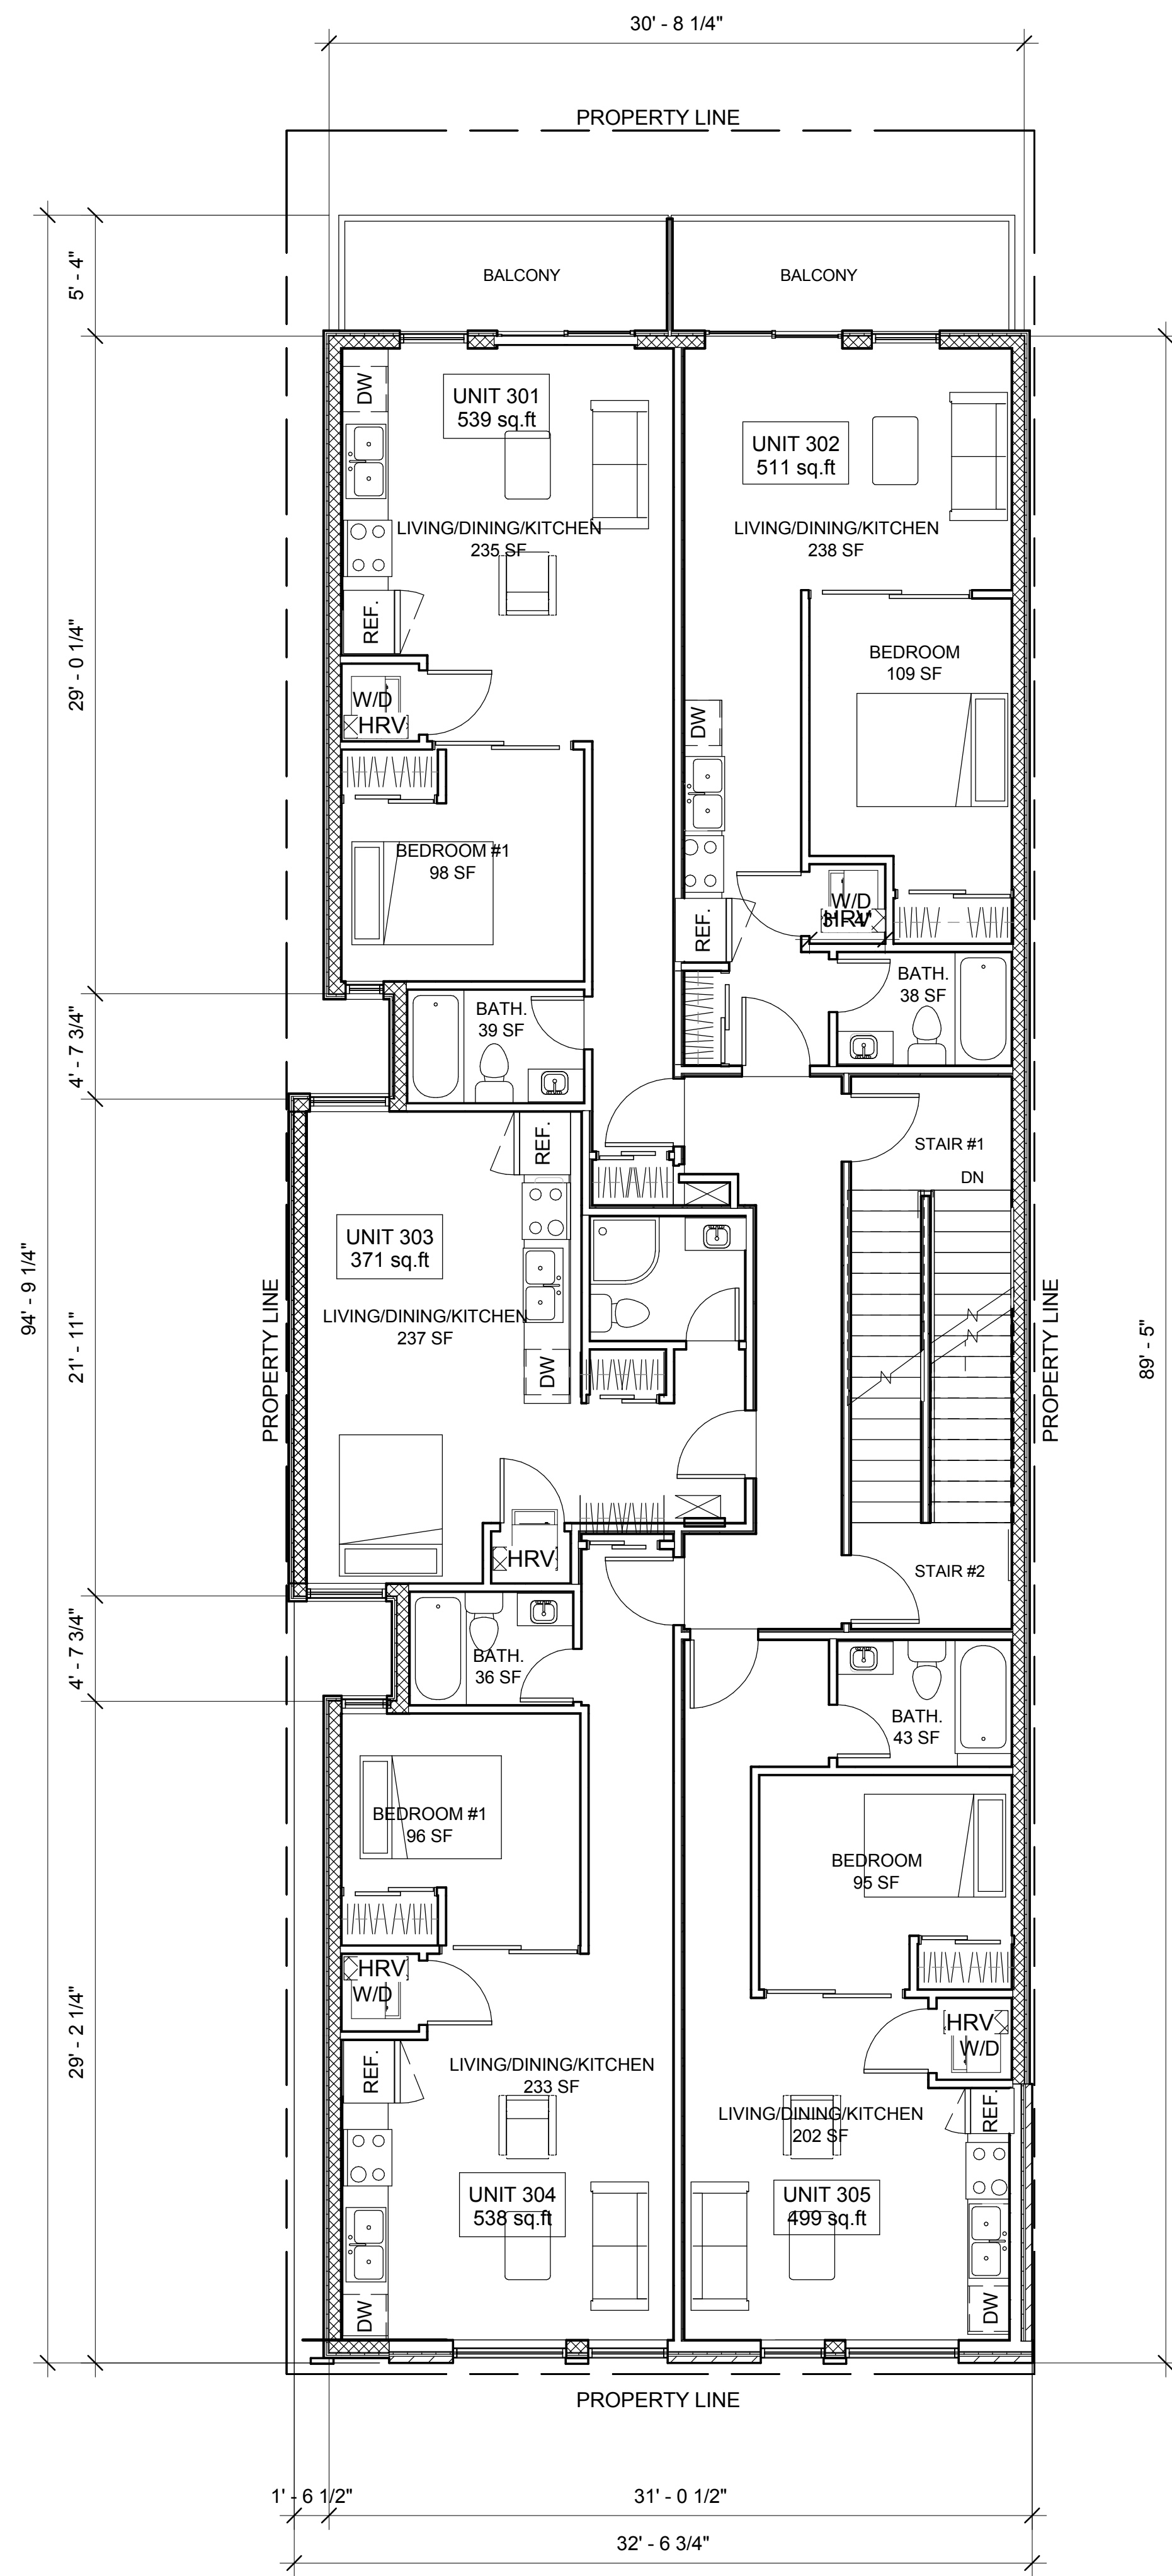

2 2nd FLOOR
3/16" = 1'-0"

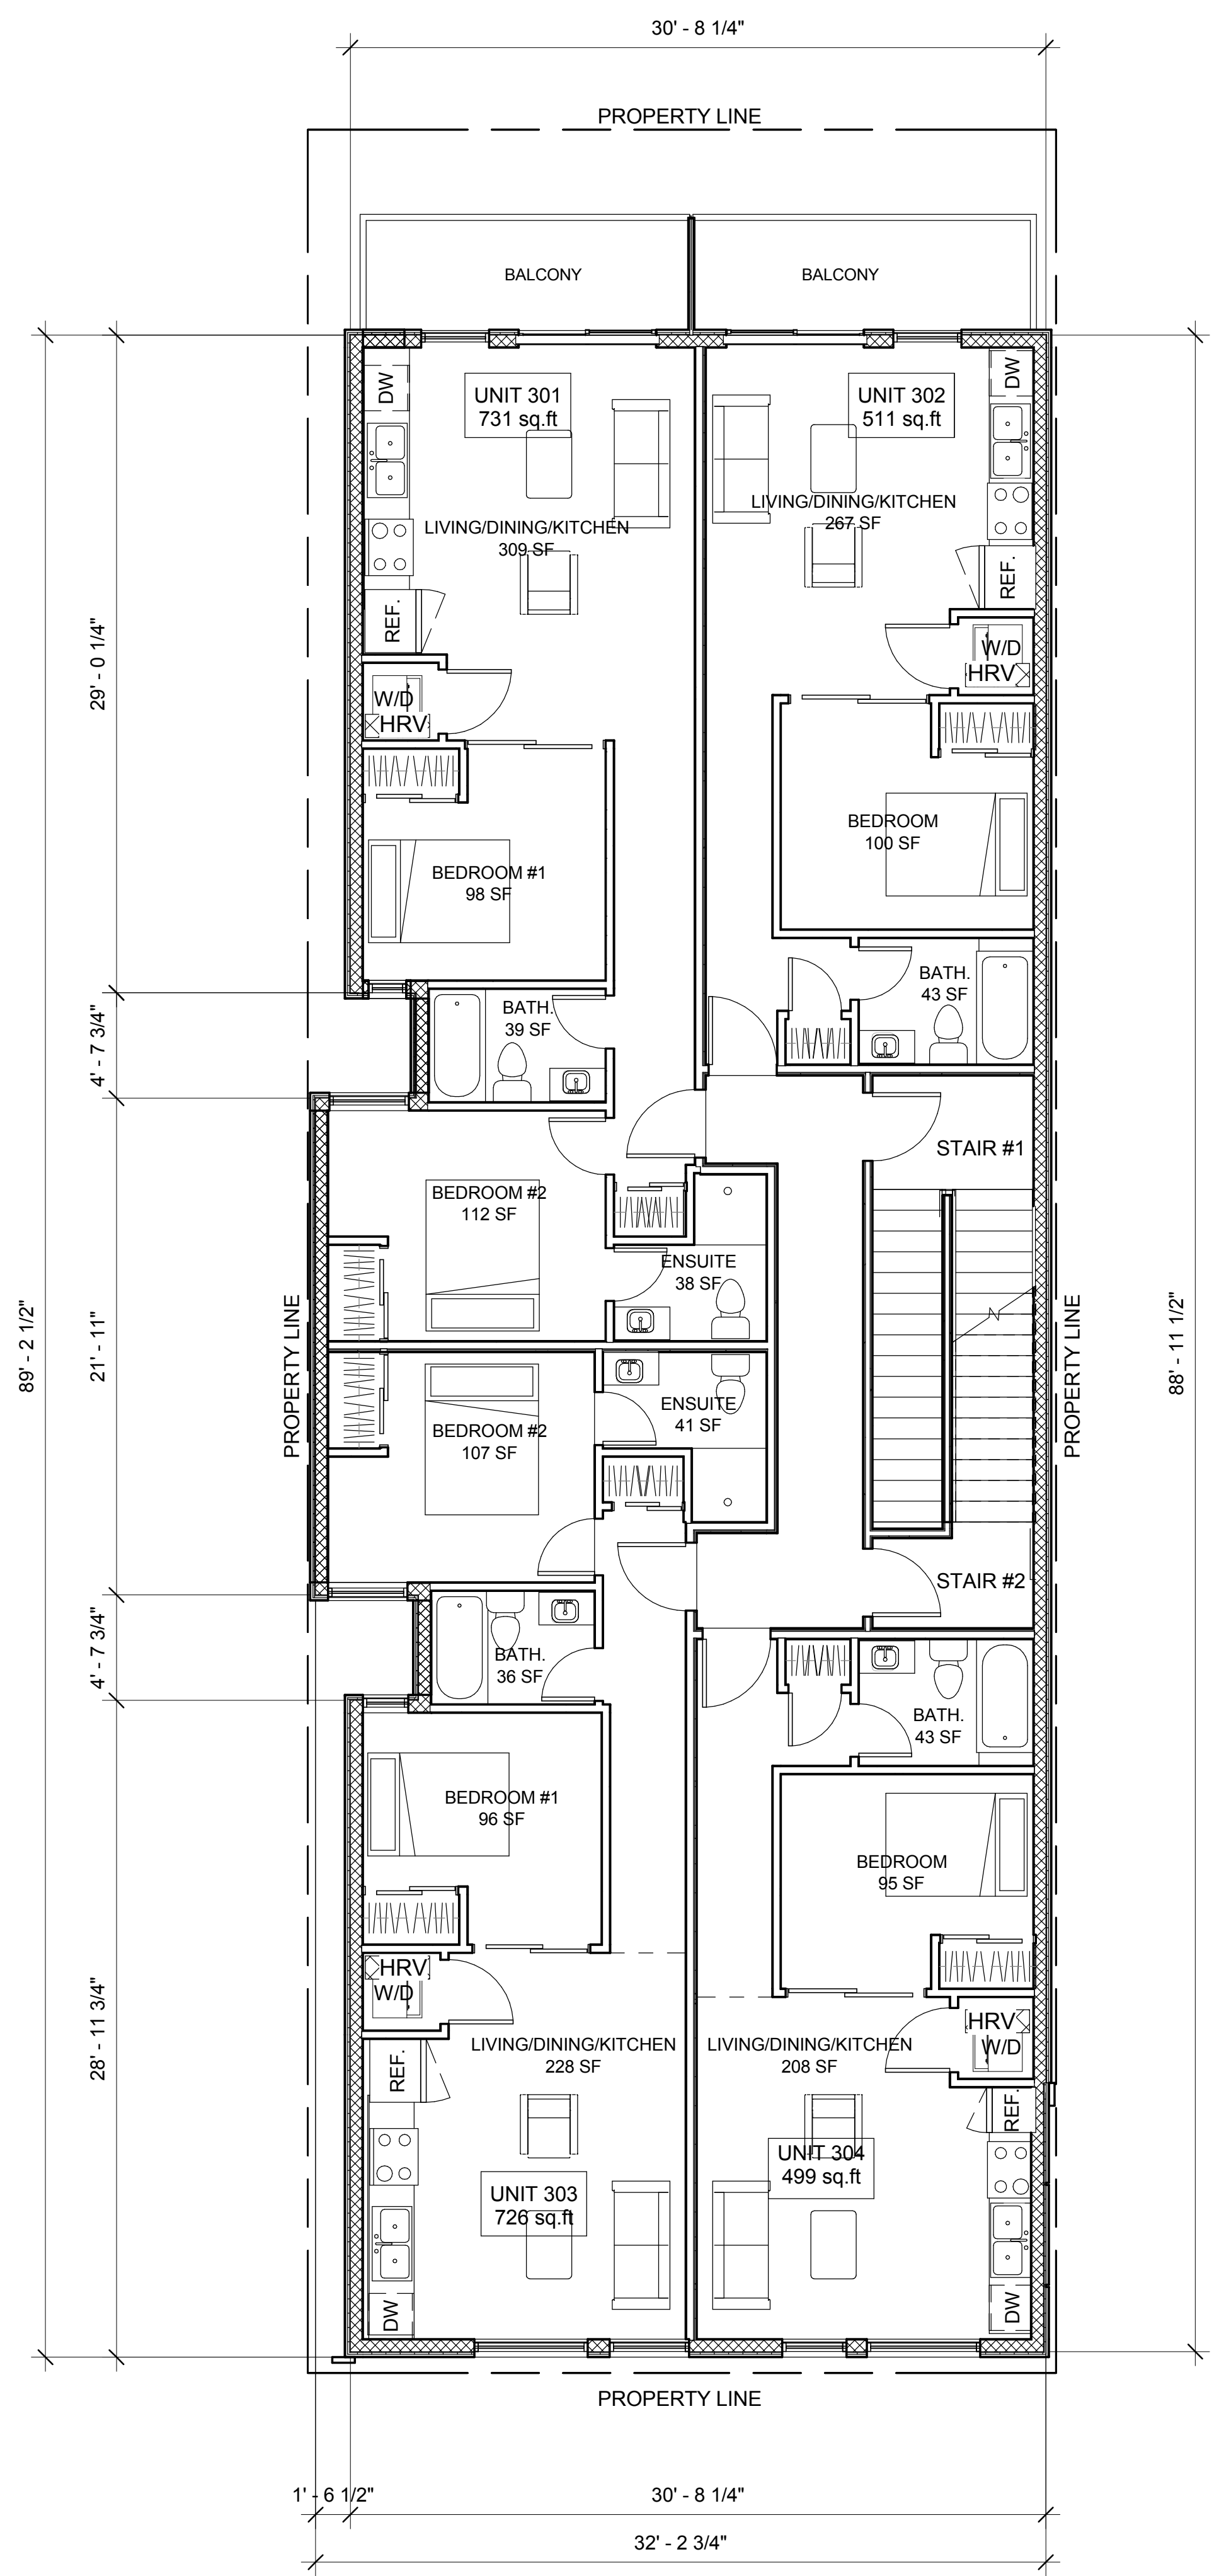

1 3rd FLOOR
3/16" = 1'-0"


RESPONSIBILITIES:
DO NOT SCALE DRAWINGS.
ALL DESIGN AND CONSTRUCTION TO BE IN ACCORDANCE WITH THE ONTARIO BUILDING CODE (OBC) 2012.
ALL CONTRACTORS MUST WORK IN ACCORDANCE WITH ALL LAWS, REGULATIONS AND BYLAWS HAVING JURISDICTION.
IT IS THE RESPONSIBILITY OF THE APPROPRIATE CONTRACTOR TO CHECK AND VERIFY ALL DIMENSIONS ON SITE AND REPORT ALL ERRORS AND OMISSIONS TO THE ARCHITECT/DESIGNER.
COPYRIGHT RESERVED.
GENERAL NOTES:

349 DANFORTH AVE.
3 STOREY RESIDENTIAL

NO.	REVISION/ISSUE	DATE
1	ISSUED FOR SPC	10/23/2020
2		
3		
4		
5		
6		
7		
8		
9		

CONSULTANTS:
STRUCTURAL -
MECHANICAL -
ELECTRICAL -

PROJECT:
349 DANFORTH AVE.
3 STOREY RESIDENTIAL
349 DANFORTH AVE.
OTTAWA, ON K2A 9E1

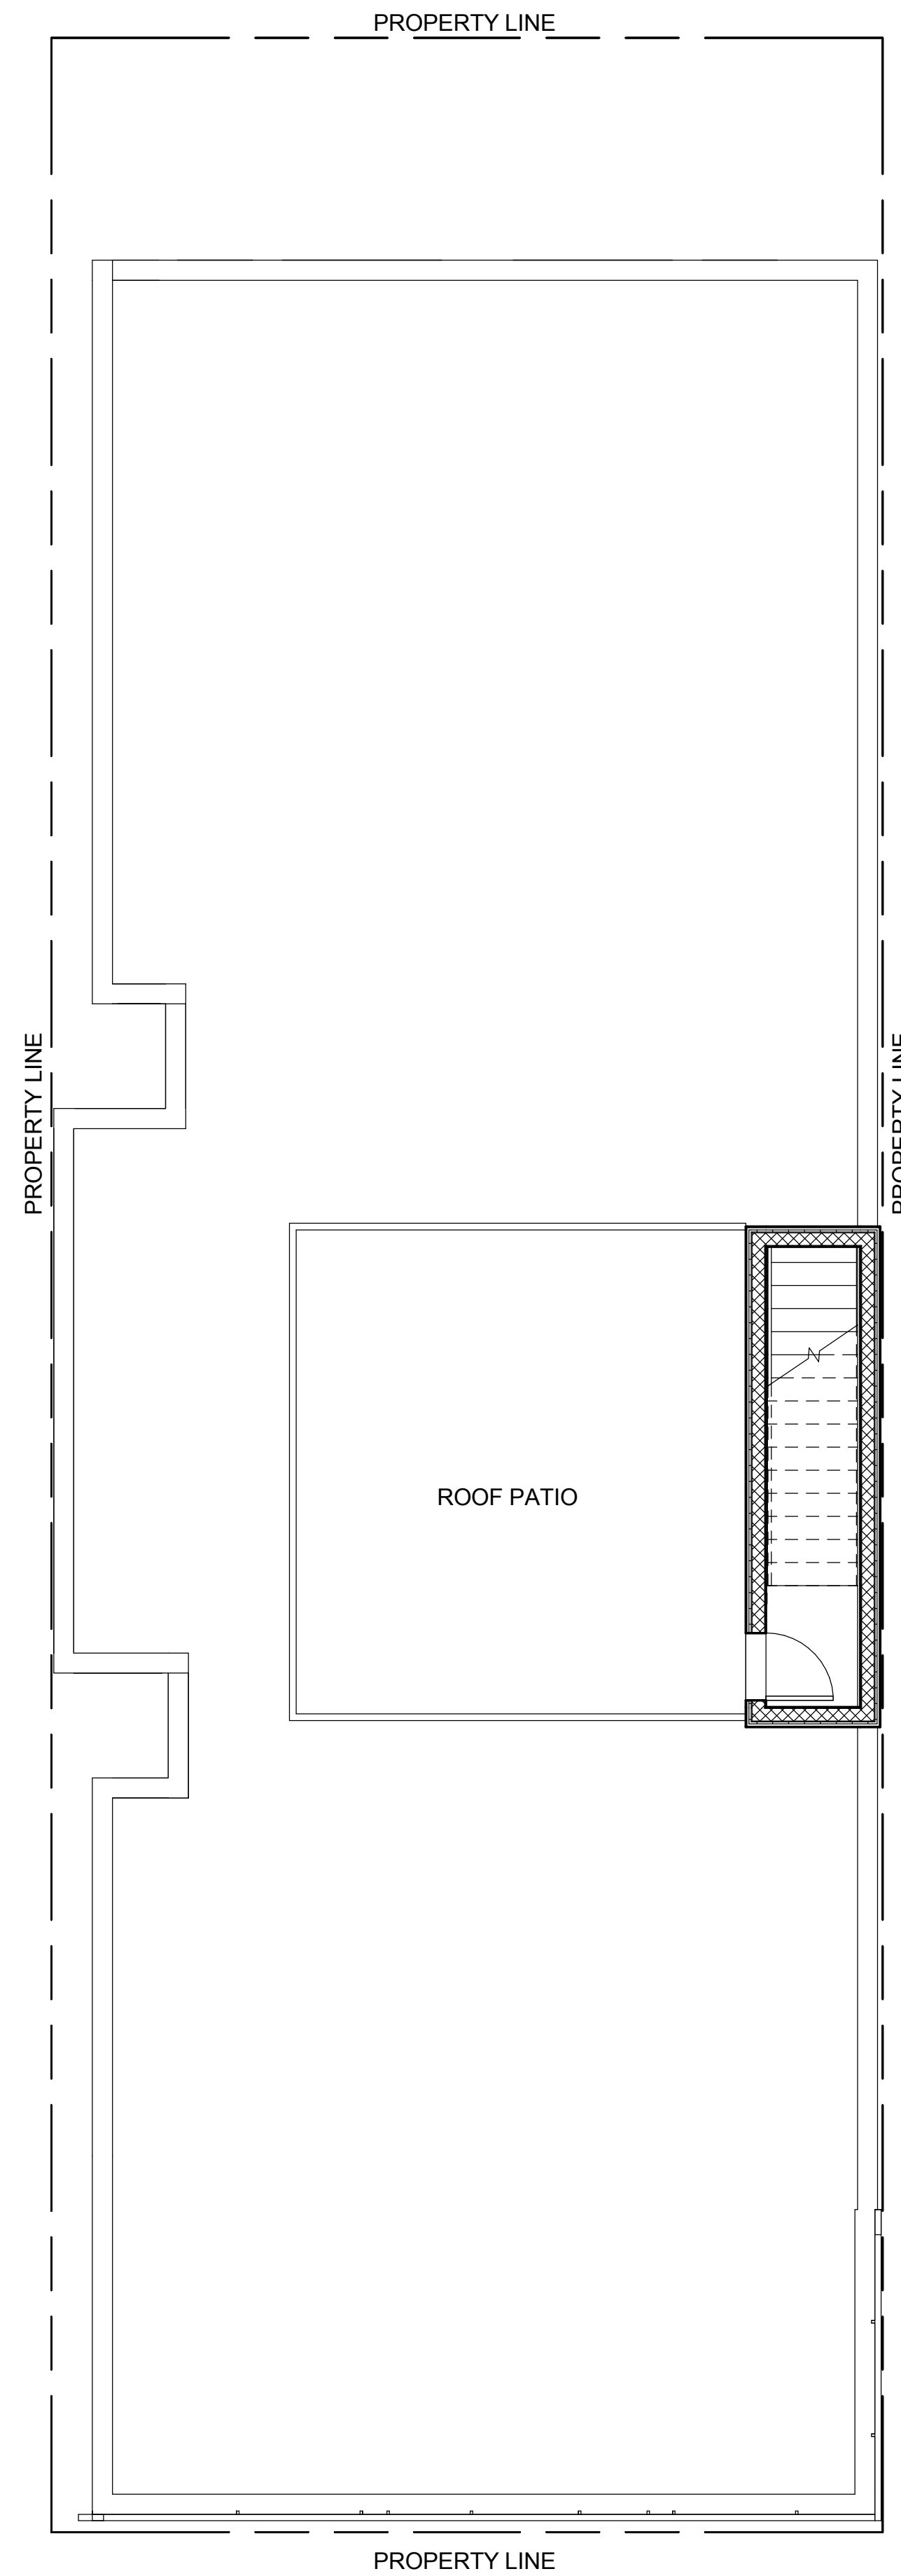

1 ROOF
3/16" = 1'-0"



unPoised architecture
 unPoised architecture
 Sam Cox
 613.562.7828
 sam.cox@unpoised.com

RESPONSIBILITIES:
 DO NOT SCALE DRAWINGS
 ALL DESIGN AND CONSTRUCTION TO BE IN ACCORDANCE WITH THE ONTARIO BUILDING CODE 2012
 ALL CONTRACTORS MUST WORK IN ACCORDANCE WITH ALL LAWS, REGULATIONS AND BYLAWS HAVING JURISDICTION
 IT IS THE RESPONSIBILITY OF THE APPROPRIATE CONTRACTOR TO CHECK AND VERIFY ALL DIMENSIONS ON SITE AND REPORT ALL ERRORS AND OMISSIONS TO THE ARCHITECT/DESIGNER
 COPYRIGHT RESERVED
 GENERAL NOTES:

349 DANFORTH AVE.
3 STOREY RESIDENTIAL

CONSULTANTS:
 STRUCTURAL
 MECHANICAL
 ELECTRICAL


9		
8		
7		
6		
5		
4		
3		
2		
1	ISSUED FOR SPC	10/23/2020
NO.	REVISION/ISSUE	DATE

PROJECT:
349 DANFORTH AVE.
3 STOREY RESIDENTIAL
 349 DANFORTH AVE.
 OTTAWA, ON K2A 9E1

ROOF PLAN

DRAWN BY: L.T.I. SHEET: **A3**
 DATE: APRIL 14, 2020
 SCALE: AS NOTED

RESPONSIBILITIES:
 DO NOT SCALE DRAWINGS
 ALL DESIGN AND CONSTRUCTION TO BE IN ACCORDANCE WITH THE ONTARIO BUILDING CODE 2012
 ALL CONTRACTORS MUST WORK IN ACCORDANCE WITH ALL LAWS, REGULATIONS AND BYLAWS HAVING JURISDICTION
 IT IS THE RESPONSIBILITY OF THE APPROPRIATE CONTRACTOR TO CHECK AND VERIFY ALL DIMENSIONS ON SITE AND REPORT ALL ERRORS AND OMISSIONS TO THE ARCHITECT/DESIGNER
 COPYRIGHT RESERVED
 GENERAL NOTES:

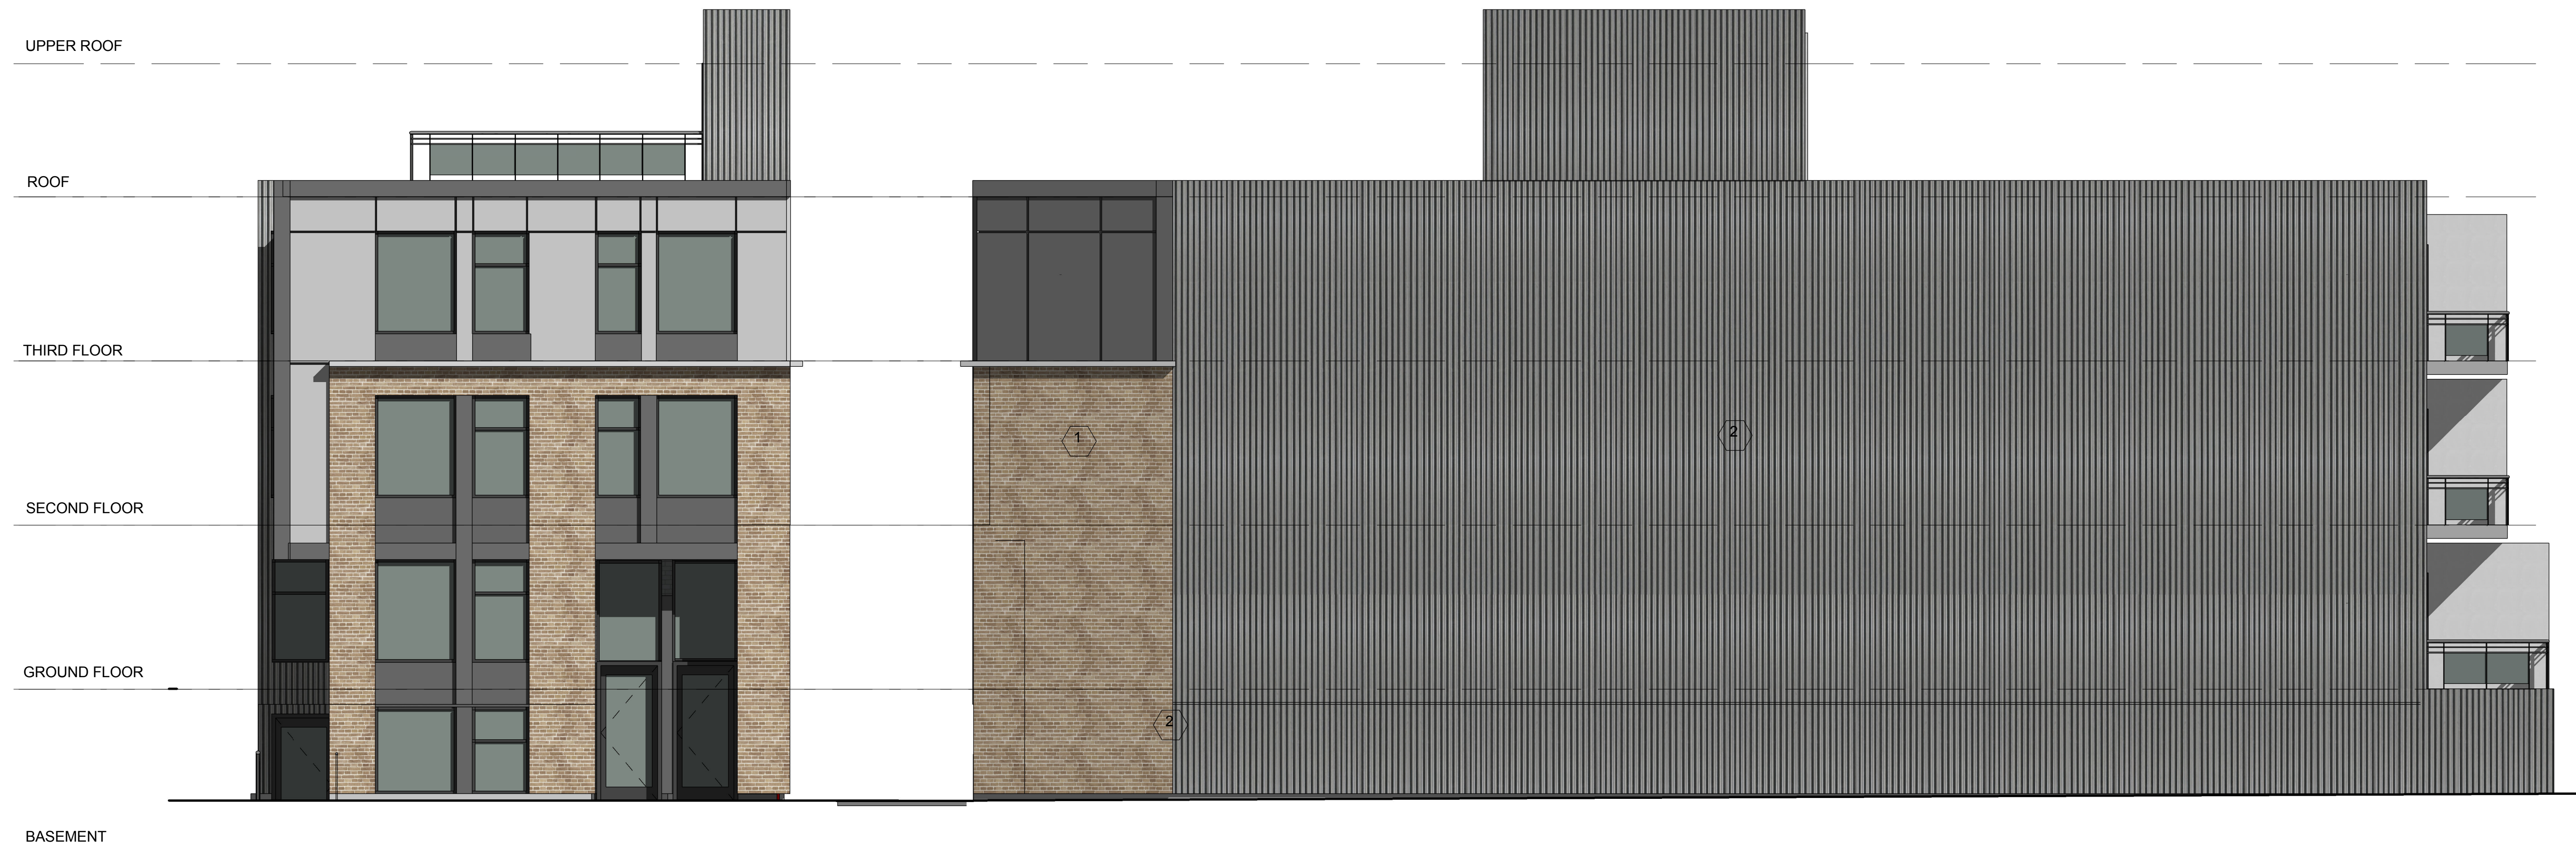

3 South (Front) Elevation
 3/16" = 1'-0"


4 East (Side) Elevation
 3/16" = 1'-0"

- MATERIAL LEGEND & NOTES**
- 1 CEMENT SIDING, WOOD TEXTURE
 - 2 CORRUGATED METAL
 - 3 CEMENT PARGING

349 DANFORTH AVE.
 3 STOREY RESIDENTIAL

CONSULTANTS: STRUCTURAL MECHANICAL ELECTRICAL		MDV
9		
8		
7		
6		
5		
4		
3		
2		
1	ISSUED FOR SPC	10/23/2020
NO.	REVISION/ISSUE	DATE
PROJECT: 349 DANFORTH AVE. 3 STOREY RESIDENTIAL 349 DANFORTH AVE. OTTAWA, ON K2A 9E1		
ELEVATIONS		
DRAWN BY: L.T.I.	SHEET: A4	
DATE: APRIL 14, 2020		
SCALE: AS NOTED		

RESPONSIBILITIES:
 DO NOT SCALE DRAWINGS
 ALL DESIGN AND CONSTRUCTION TO BE IN ACCORDANCE WITH THE ONTARIO BUILDING CODE 2012
 ALL CONTRACTORS MUST WORK IN ACCORDANCE WITH ALL LAWS, REGULATIONS AND BYLAWS HAVING JURISDICTION
 IT IS THE RESPONSIBILITY OF THE APPROPRIATE CONTRACTOR TO CHECK AND VERIFY ALL DIMENSIONS ON SITE AND REPORT ALL ERRORS AND OMISSIONS TO THE ARCHITECT/DESIGNER
 COPYRIGHT RESERVED
 GENERAL NOTES:

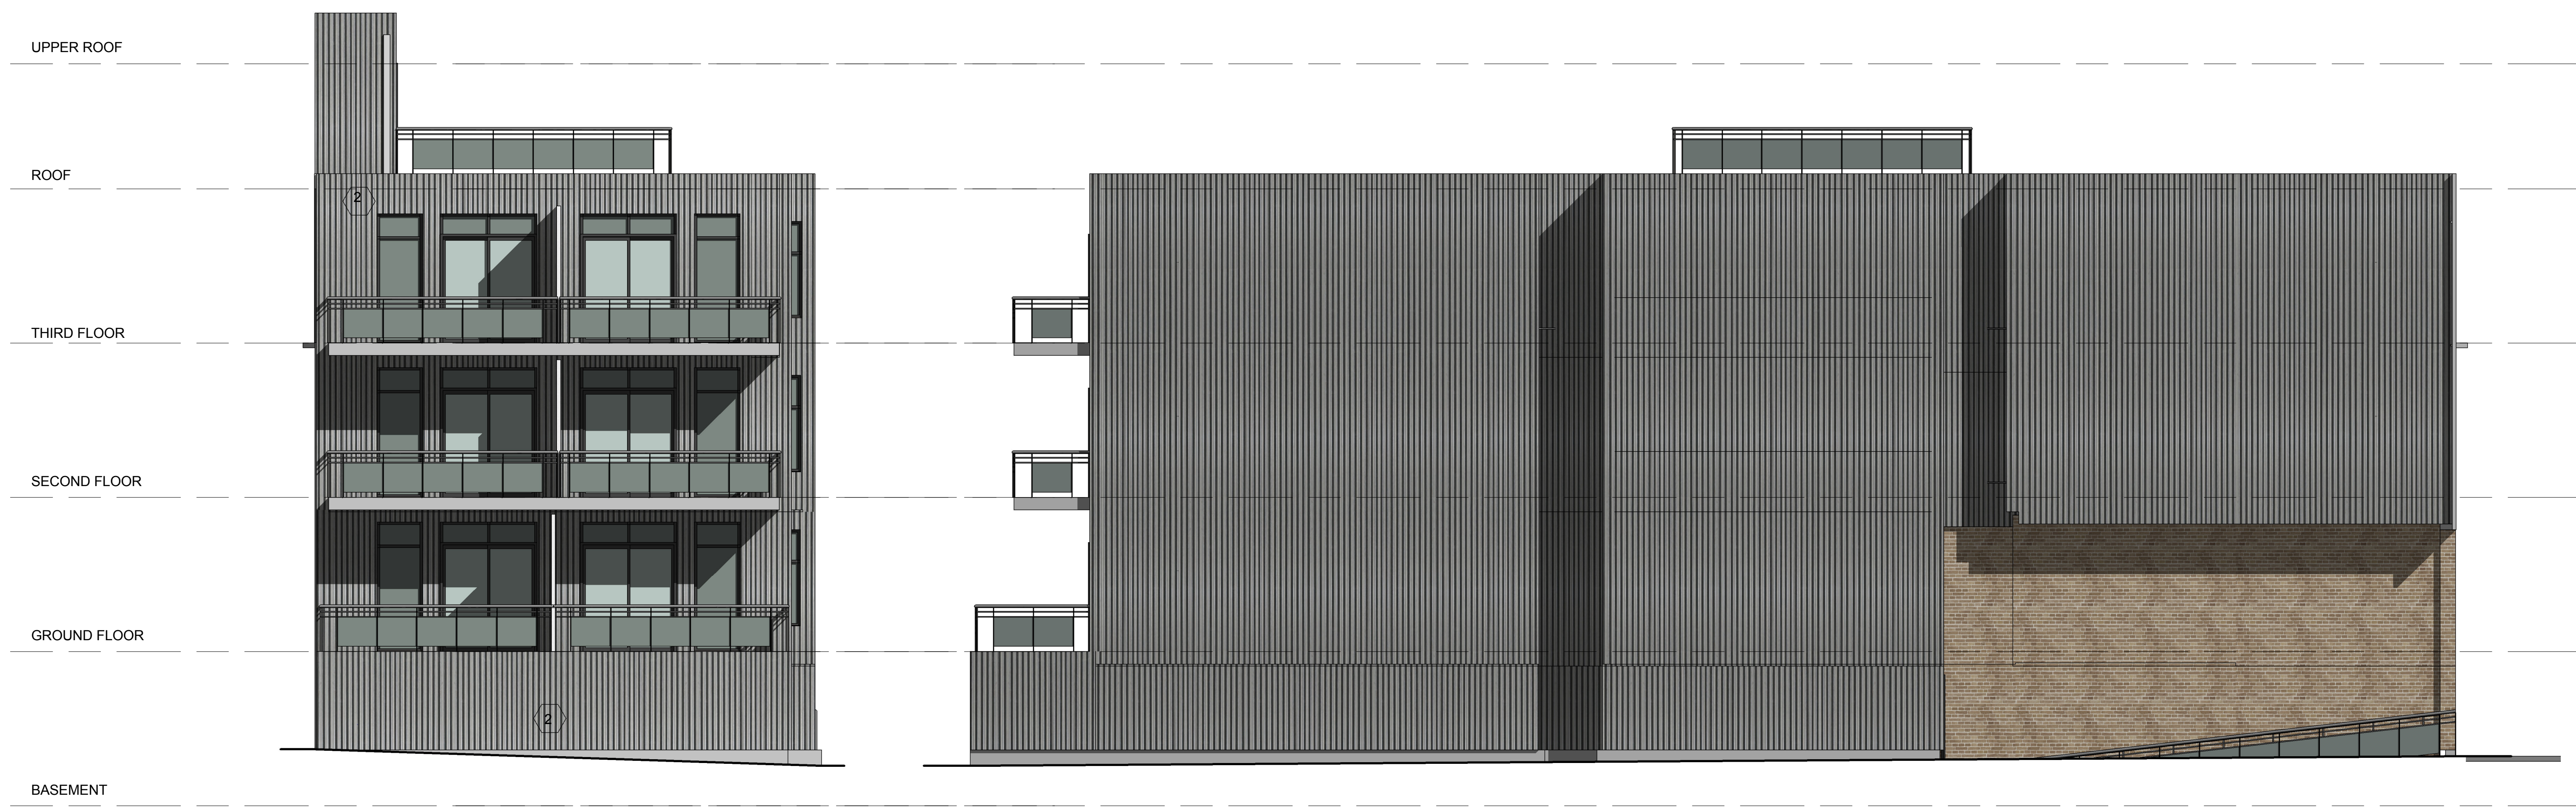

1 North (Rear) Elevation
 3/16" = 1'-0"

2 West (Side) Elevation
 3/16" = 1'-0"

- MATERIAL LEGEND & NOTES**
- 1 CEMENT SIDING, WOOD TEXTURE
 - 2 CORRUGATED METAL
 - 3 CEMENT PARING

349 DANFORTH AVE.
 3 STOREY RESIDENTIAL

CONSULTANTS:		MDV
STRUCTURAL		
MECHANICAL		
ELECTRICAL		
9		
8		
7		
6		
5		
4		
3		
2		
1	ISSUED FOR SPC	10/23/2020
NO.	REVISION/ISSUE	DATE
PROJECT:		
349 DANFORTH AVE.		
3 STOREY RESIDENTIAL		
349 DANFORTH AVE.		
OTTAWA, ON K2A 6E1		
ELEVATIONS		
DRAWN BY: L.T.I.	SHEET:	A5
DATE: APRIL 14, 2020		
SCALE: AS NOTED		