


**RESPONSIBILITIES:**  
DO NOT SCALE DRAWINGS  
ALL DESIGN AND CONSTRUCTION TO BE IN ACCORDANCE WITH THE ONTARIO BUILDING CODE 917  
ALL CONTRACTORS MUST WORK IN ACCORDANCE WITH ALL LAWS, REGULATIONS AND BYLAWS HAVING JURISDICTION  
IT IS THE RESPONSIBILITY OF THE APPROPRIATE CONTRACTOR TO CHECK AND VERIFY ALL DIMENSIONS ON SITE AND REPORT ALL ERRORS AND OMISSIONS TO THE ARCHITECT DESIGNER  
THIS DRAWING MAY NOT BE USED FOR CONSTRUCTION UNLESS SIGNED BY THE ARCHITECT  
COPYRIGHT RESERVED

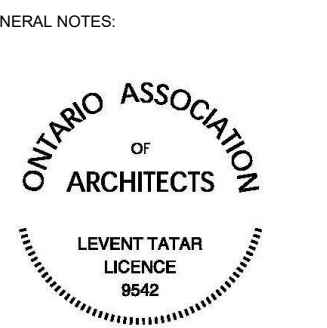

**349 DANFORTH AVE.**  
**3 STOREY RESIDENTIAL**


NO.	REVISION/ISSUE	DATE
5	ISSUED FOR SPC REVISION	05/13/22
4	ISSUED FOR SPC REVISION	02/22/22
3	ISSUED FOR SPC REVISION	11/22/21
2	ISSUED FOR SPC REVISION	06/25/21
1	ISSUED FOR SPC	10/23/20
N.O.	REVISION/ISSUE	DATE

PROJECT: **349 DANFORTH AVE.**  
3 STOREY RESIDENTIAL  
349 DANFORTH AVE.  
OTTAWA, ON K1S 0E1

FLOOR PLANS


DRAWN BY: L.T. SHEET: **A1**  
DATE: APRIL 14, 2020  
SCALE: AS NOTED

D07-12-20-0140

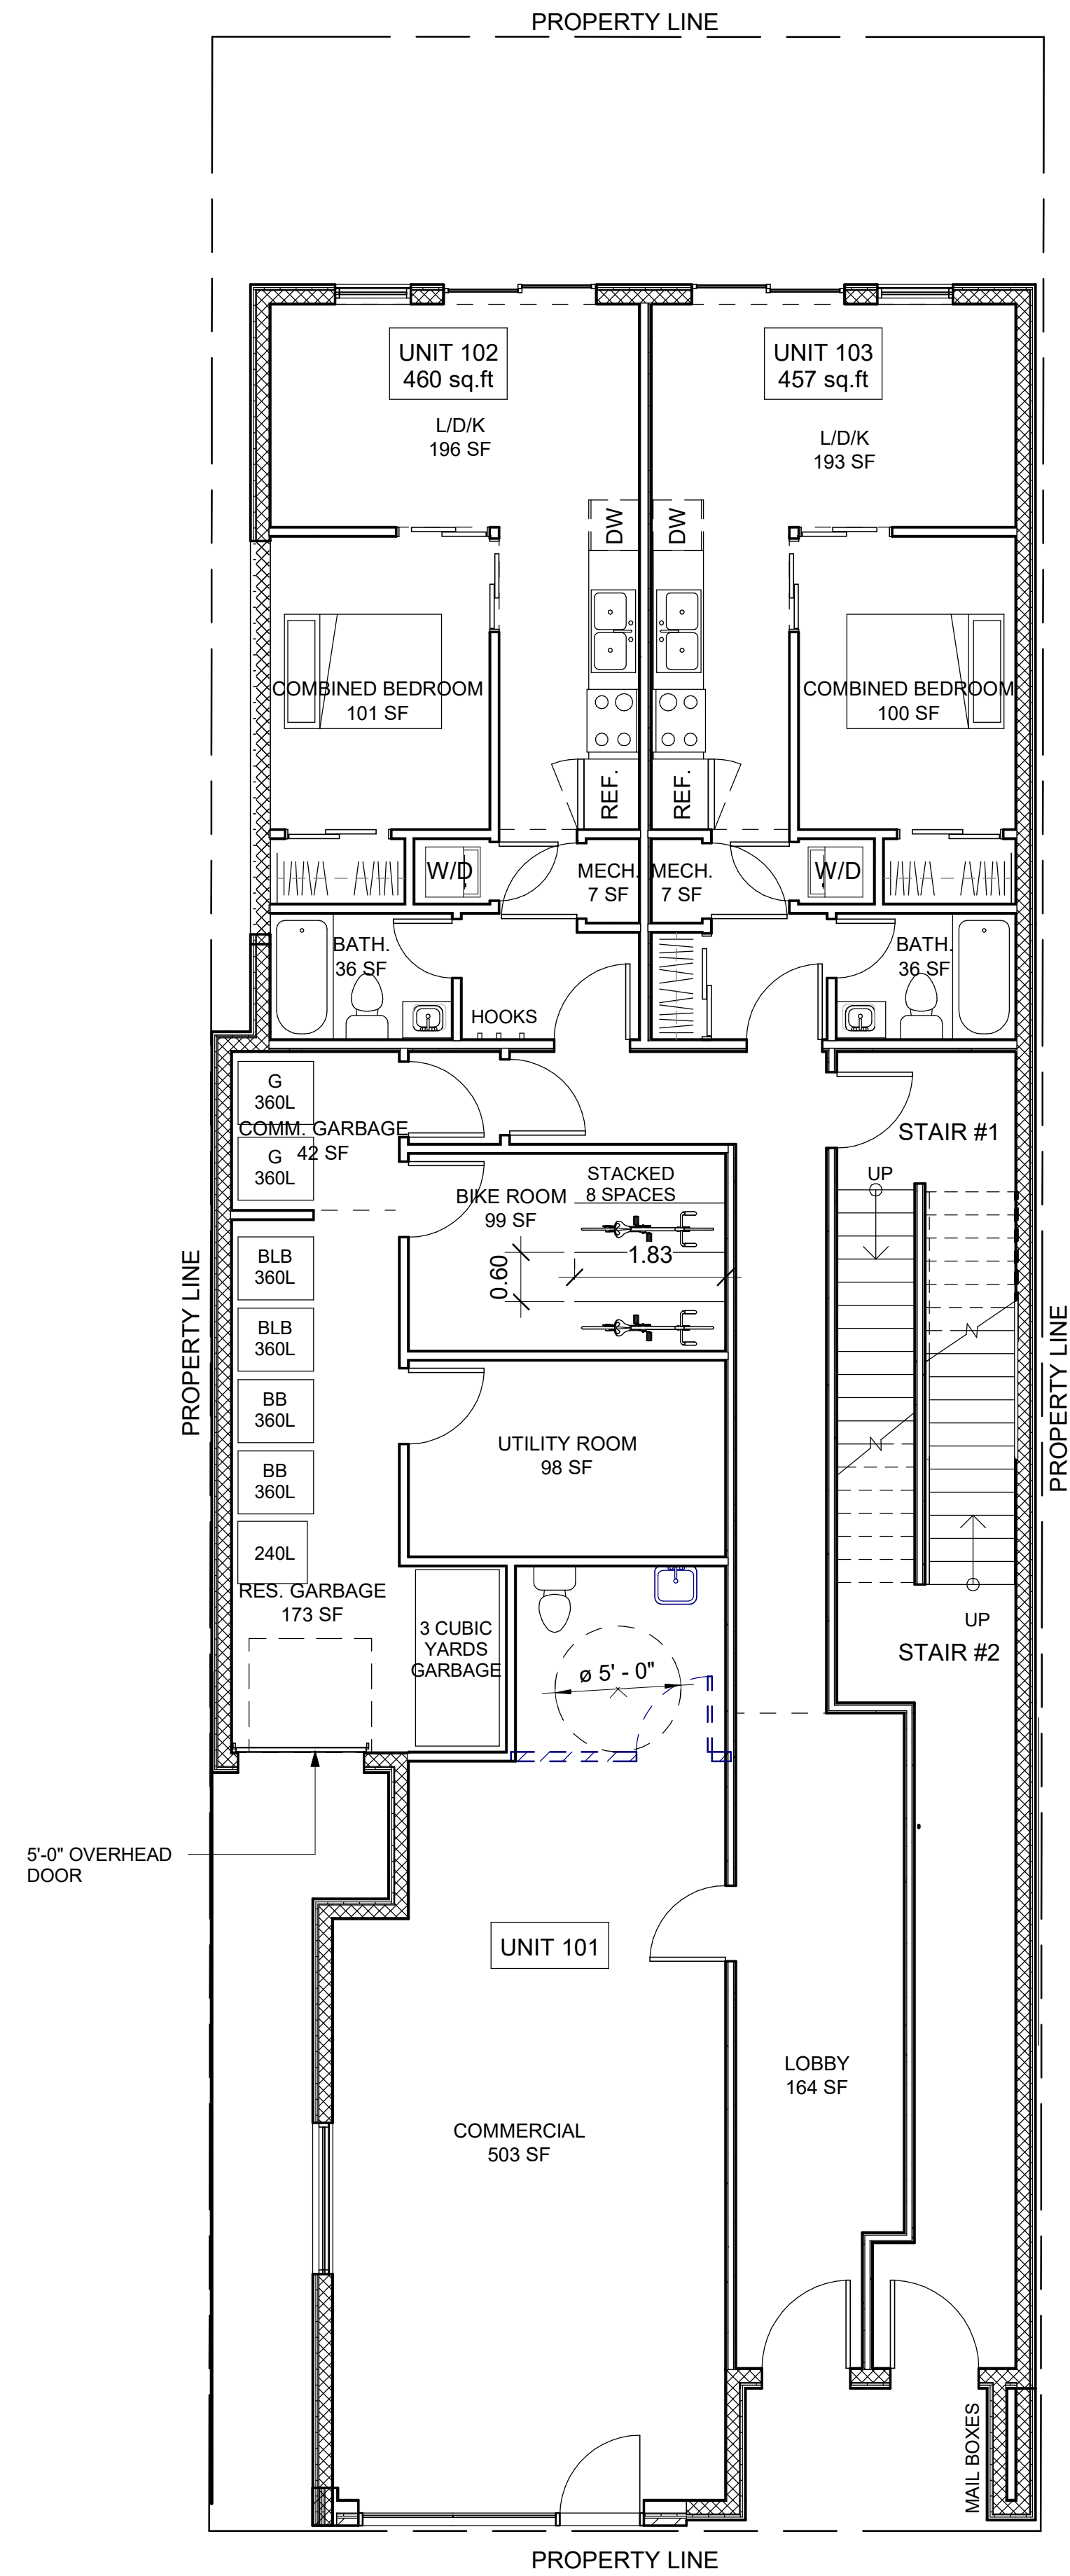


2

**GROUND FLOOR**  
3/16" = 1'-0"

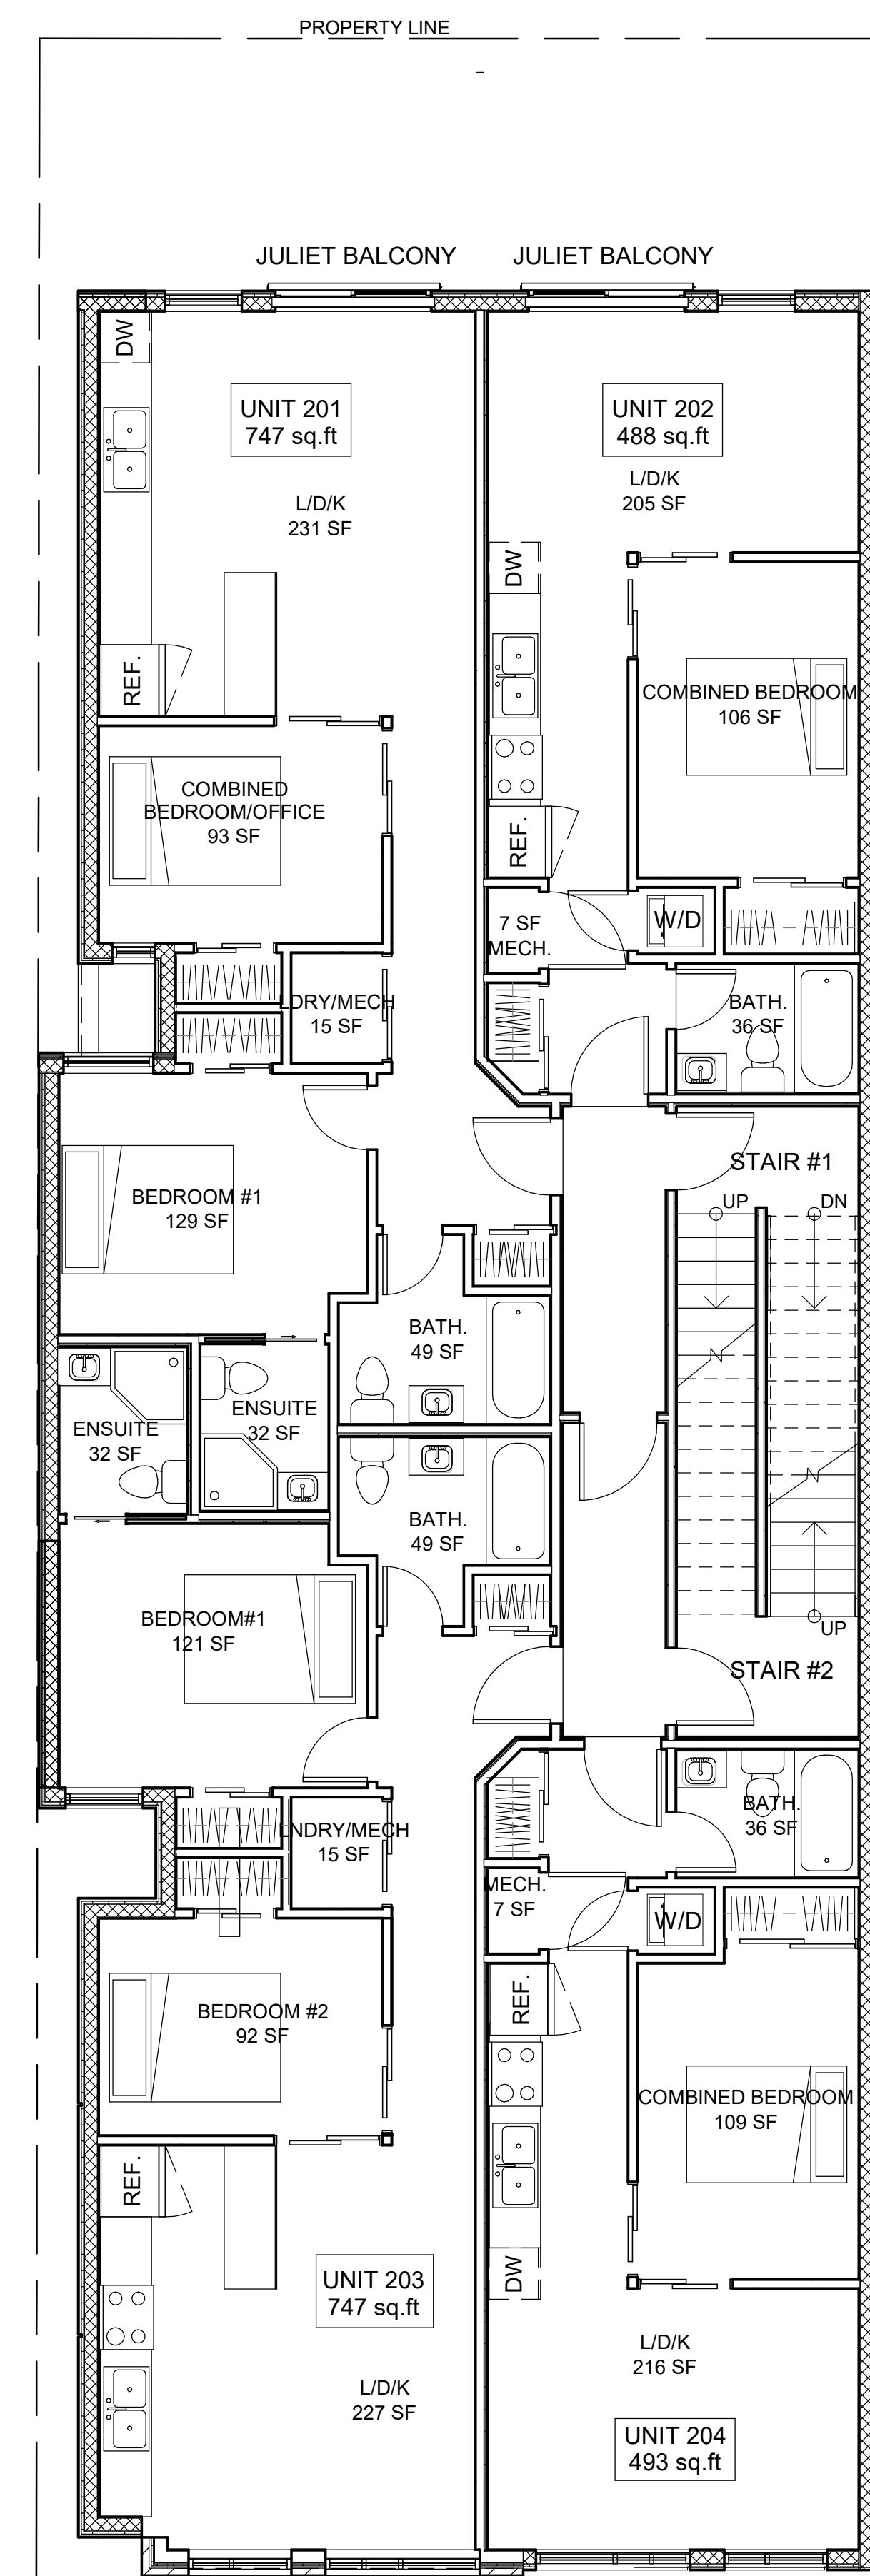


1

**2nd FLOOR**  
3/16" = 1'-0"

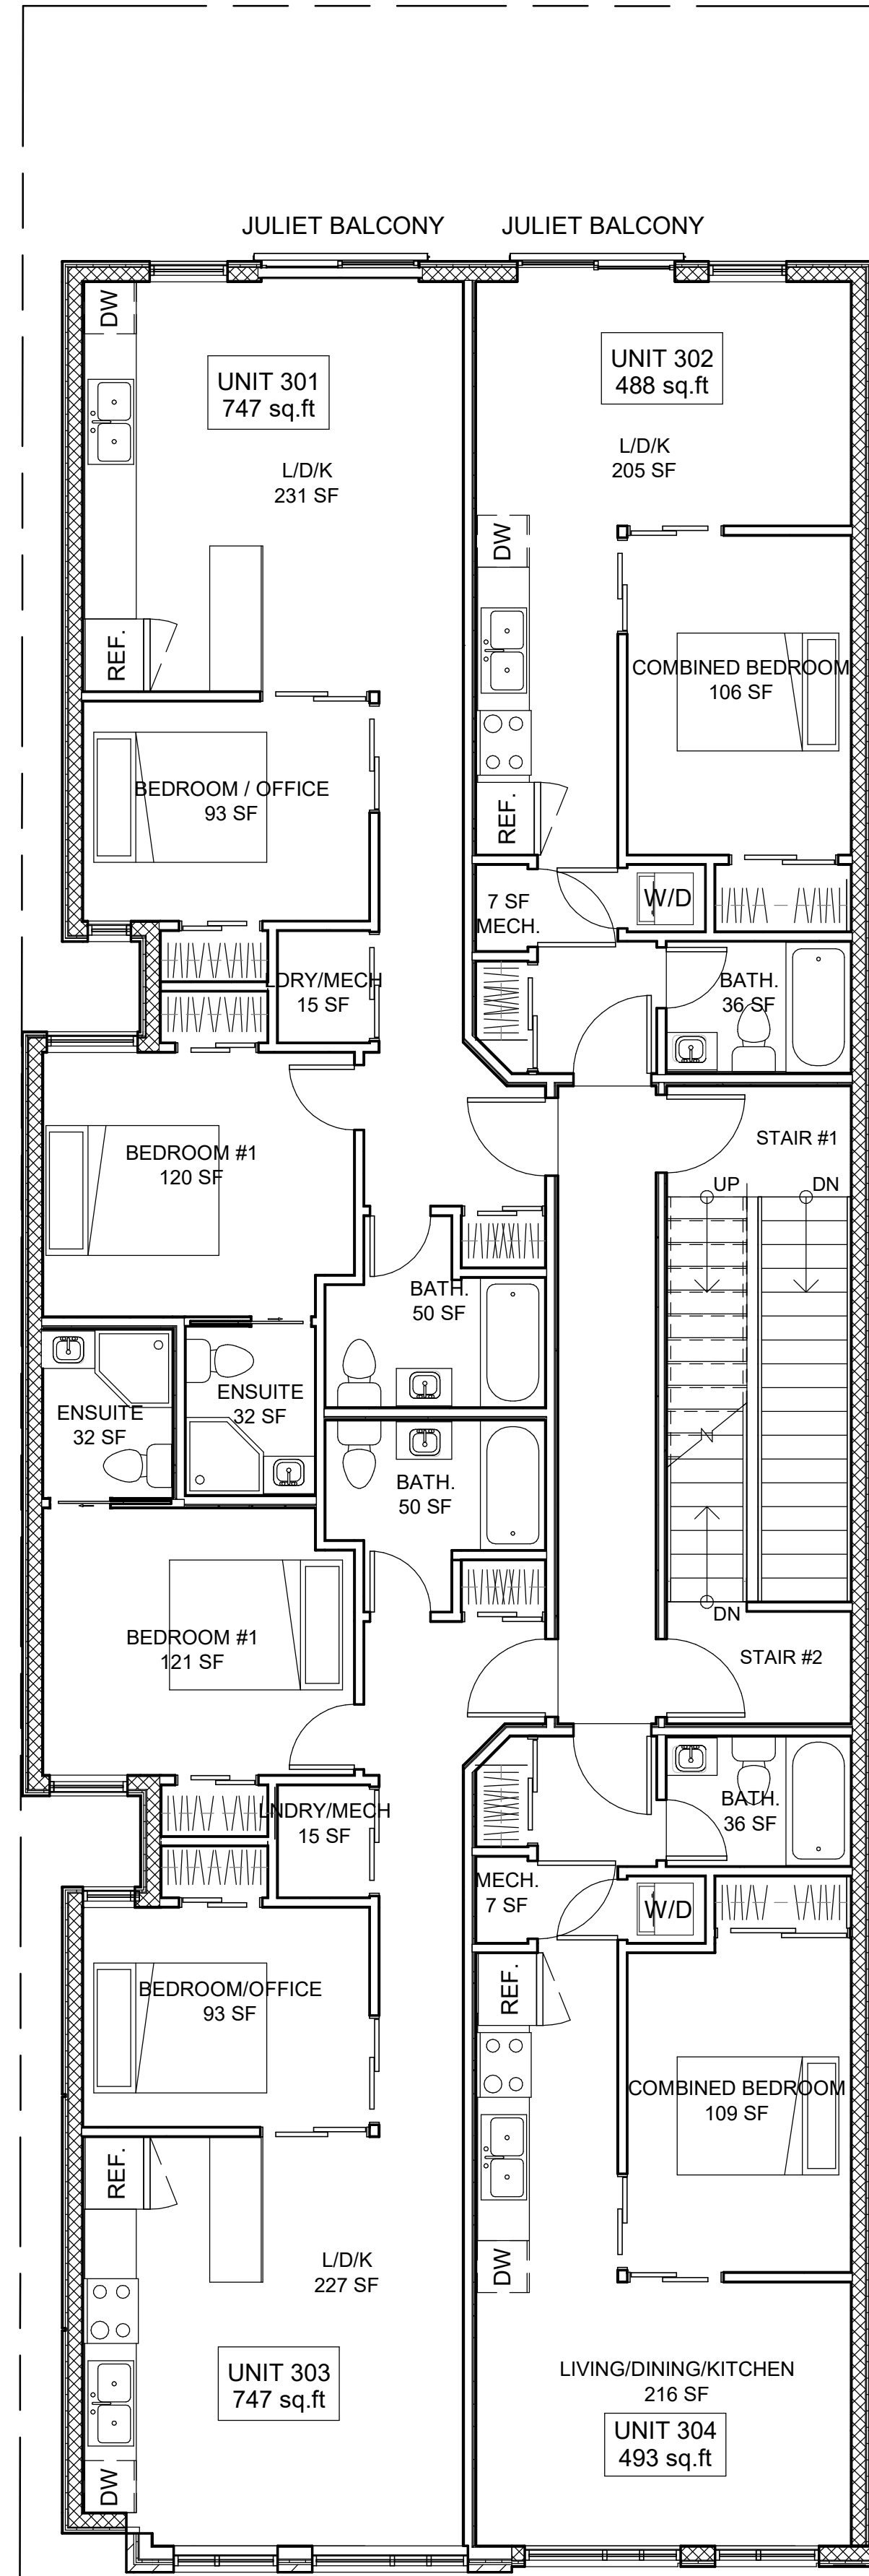

2 3rd FLOOR  
3/16" = 1'-0"

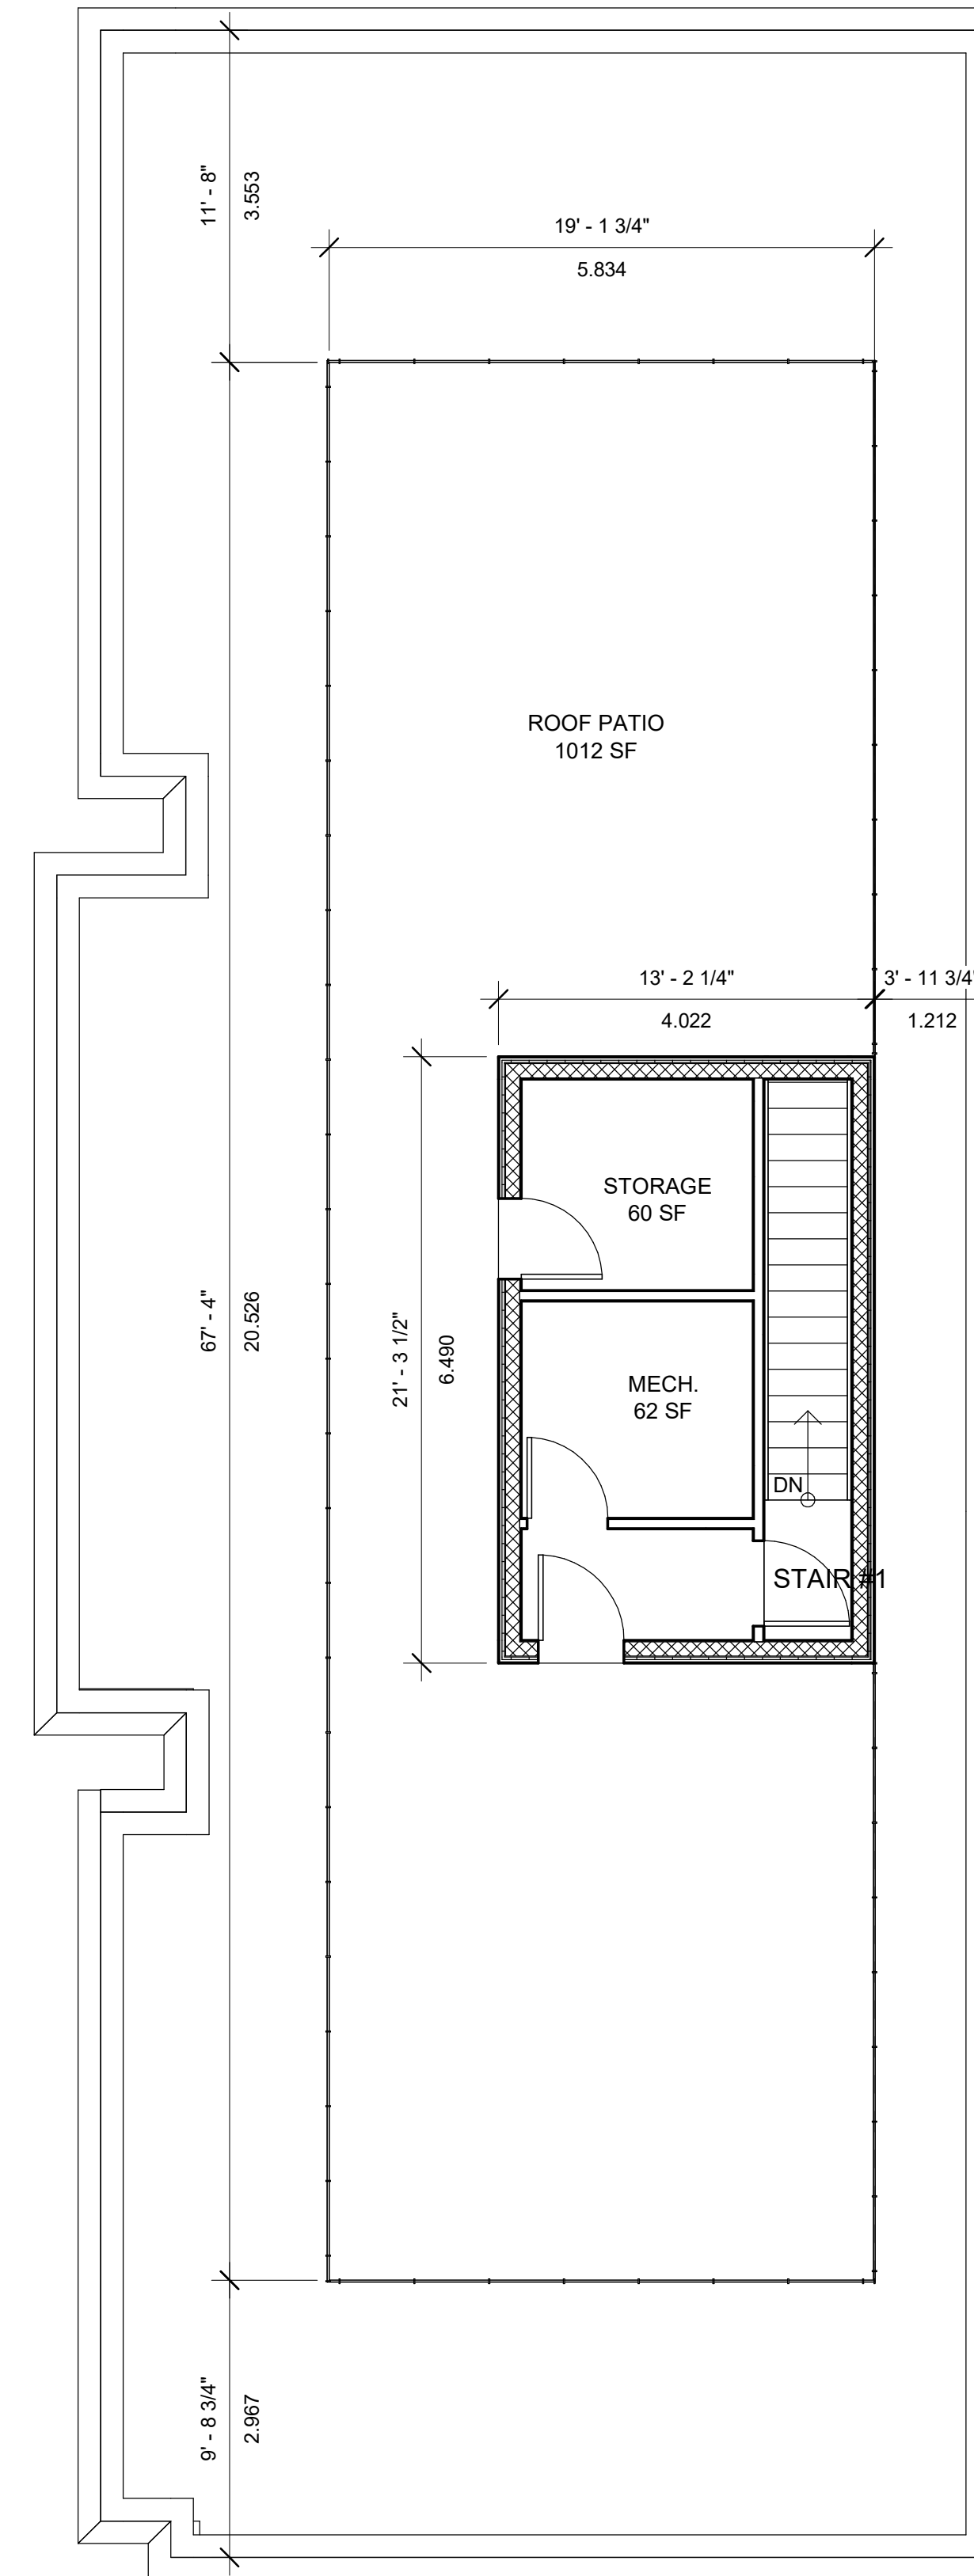

1 ROOF  
3/16" = 1'-0"

**RESPONSIBILITIES:**  
DO NOT SCALE DRAWINGS  
ALL DESIGN AND CONSTRUCTION TO BE IN ACCORDANCE WITH THE ONTARIO BUILDING CODE 917  
ALL CONTRACTORS MUST WORK IN ACCORDANCE WITH ALL LAWS, REGULATIONS AND BYLAWS HAVING JURISDICTION  
IT IS THE RESPONSIBILITY OF THE APPROPRIATE CONTRACTOR TO CHECK AND VERIFY ALL DIMENSIONS ON SITE AND REPORT ALL ERRORS AND OMISSIONS TO THE ARCHITECT DESIGNER  
THIS DRAWING MAY NOT BE USED FOR CONSTRUCTION UNLESS SIGNED BY THE ARCHITECT  
COPYRIGHT RESERVED  
GENERAL NOTES:




349 DANFORTH AVE.  
3 STOREY RESIDENTIAL

NO.	REVISION/ISSUE	DATE	MDY
5	ISSUED FOR SPC REVISION	05/13/22	
4	ISSUED FOR SPC REVISION	02/22/22	
3	ISSUED FOR SPC REVISION	11/22/21	
2	ISSUED FOR SPC REVISION	06/25/21	
1	ISSUED FOR SPC	10/23/20	

PROJECT: 349 DANFORTH AVE.  
3 STOREY RESIDENTIAL  
349 DANFORTH AVE.  
OTTAWA, ON K1S 0E1



**RESPONSIBILITIES:**  
 DO NOT SCALE DRAWINGS  
 ALL DESIGN AND CONSTRUCTION TO BE IN ACCORDANCE WITH THE ONTARIO BUILDING CODE 2012  
 ALL CONTRACTORS MUST WORK IN ACCORDANCE WITH ALL LAWS, REGULATIONS AND BYLAWS HAVING JURISDICTION  
 IT IS THE RESPONSIBILITY OF THE APPROPRIATE CONTRACTOR TO CHECK AND VERIFY ALL DIMENSIONS ON SITE AND REPORT ALL ERRORS AND OMISSIONS TO THE ARCHITECT DESIGNER  
 THIS DRAWING MAY NOT BE USED FOR CONSTRUCTION UNLESS SIGNED BY THE ARCHITECT  
 COPYRIGHT RESERVED  
 GENERAL NOTES:

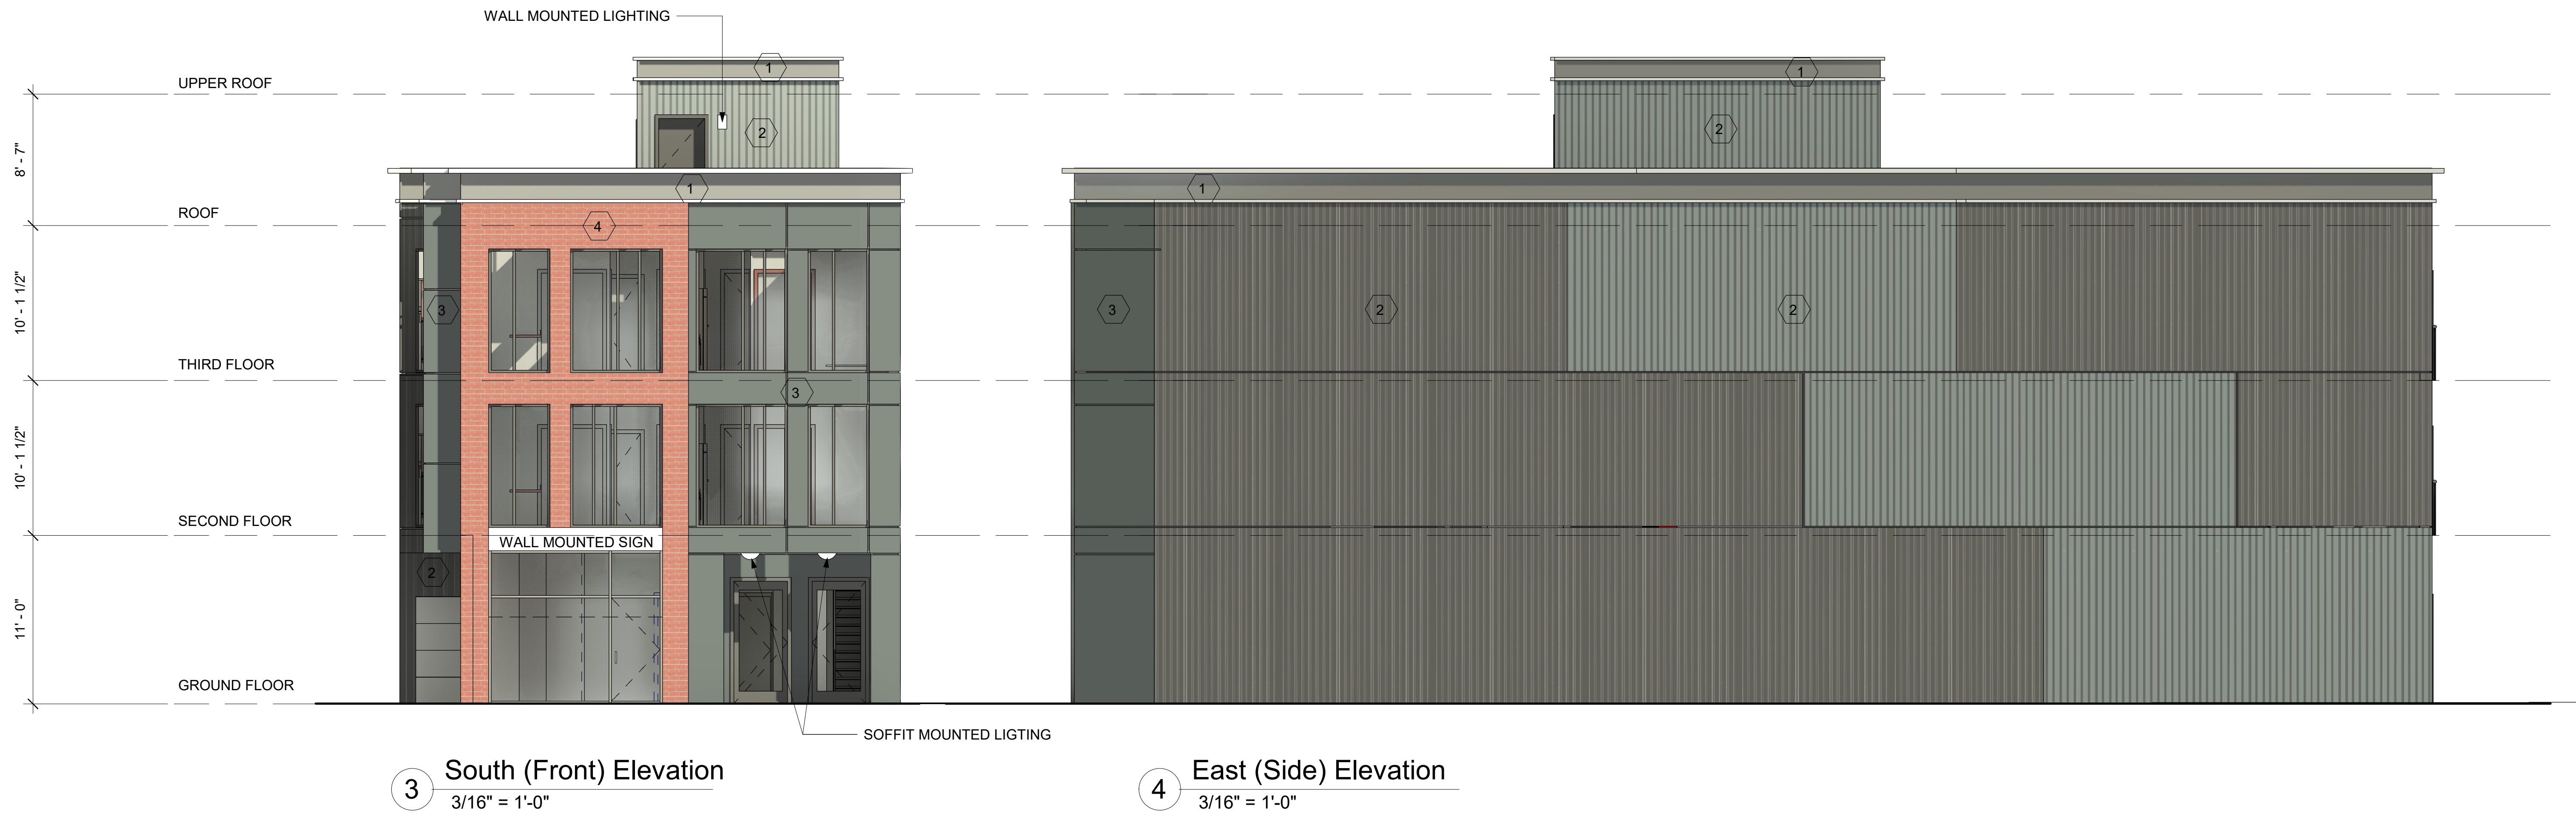

3 South (Front) Elevation  
 3/16" = 1'-0"

4 East (Side) Elevation  
 3/16" = 1'-0"

**MATERIAL LEGEND & NOTES**

- 1 METAL PANEL
- 2 CORRUGATED METAL
- 3 METAL PANEL
- 4 BRICK CLADDING

NO.	REVISION/ISSUE	DATE
9		
8		
7		
6		
5	ISSUED FOR SPC REVISION	05/13/22
4	ISSUED FOR SPC REVISION	02/22/22
3	ISSUED FOR SPC REVISION	11/22/21
2	ISSUED FOR SPC REVISION	06/25/21
1	ISSUED FOR SPC	10/29/20

PROJECT: 349 DANFORTH AVE.  
 3 STOREY RESIDENTIAL  
 349 DANFORTH AVE.  
 OTTAWA, ON K1S 0E1


**ELEVATIONS**

DRAWN BY: L.T. SHEET: A3  
 DATE: APRIL 14, 2020  
 SCALE: AS NOTED

D07-12-20-0140



**RESPONSIBILITIES:**  
DO NOT SCALE DRAWINGS  
ALL DESIGN AND CONSTRUCTION TO BE IN ACCORDANCE WITH THE ONTARIO BUILDING CODE 2012  
ALL CONTRACTORS MUST WORK IN ACCORDANCE WITH ALL LAWS, REGULATIONS AND BYLAWS HAVING JURISDICTION  
IT IS THE RESPONSIBILITY OF THE APPROPRIATE CONTRACTOR TO CHECK AND VERIFY ALL DIMENSIONS ON SITE AND REPORT ALL ERRORS AND OMISSIONS TO THE ARCHITECT DESIGNER  
THIS DRAWING MAY NOT BE USED FOR CONSTRUCTION UNLESS SIGNED BY THE ARCHITECT  
COPYRIGHT RESERVED  
GENERAL NOTES:

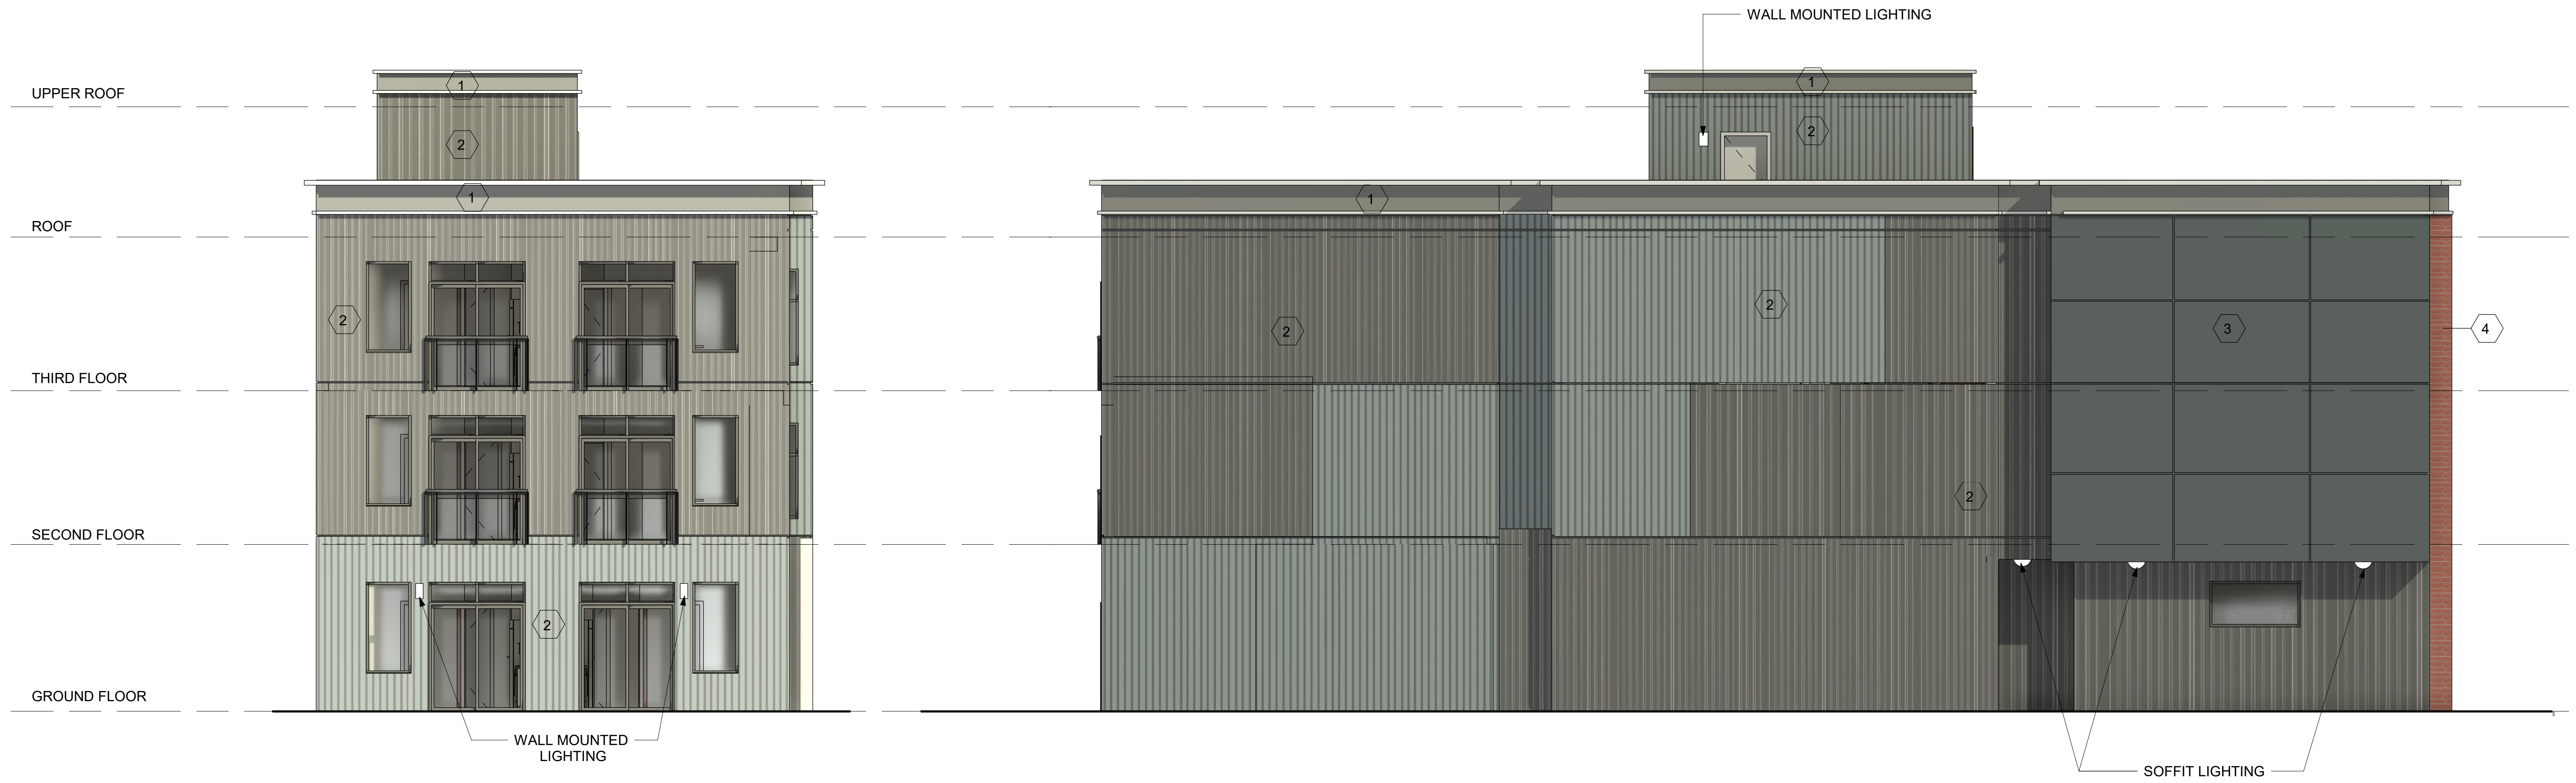

1 North (Rear) Elevation  
3/16" = 1'-0"

2 West (Side) Elevation  
3/16" = 1'-0"

**MATERIAL LEGEND & NOTES**

- 1 METAL PANEL
- 2 CORRUGATED METAL
- 3 METAL PANEL
- 4 BRICK CLADDING

**349 DANFORTH AVE.  
3 STOREY RESIDENTIAL**

CONSULTANTS		NO.	REVISION/ISSUE	DATE
STRUCTURAL		1	ISSUED FOR SPC	10/23/20
MECHANICAL		2	ISSUED FOR SPC REVISION	06/25/21
ELECTRICAL		3	ISSUED FOR SPC REVISION	11/22/21
		4	ISSUED FOR SPC REVISION	02/22/22
		5	ISSUED FOR SPC REVISION	05/13/22
		6		
		7		
		8		
		9		

PROJECT: **349 DANFORTH AVE.  
3 STOREY RESIDENTIAL**  
349 DANFORTH AVE.  
OTTAWA, ON K1S 0E1

ELEVATIONS

DRAWN BY: L.T. SHEET: **A4**  
DATE: APRIL 14, 2020  
SCALE: AS NOTED

D07-12-20-0140