

**RESPONSIBILITIES:**  
 DO NOT SCALE DRAWINGS  
 ALL DESIGN AND CONSTRUCTION TO BE IN ACCORDANCE WITH THE ONTARIO BUILDING CODE 2012  
 ALL CONTRACTORS MUST WORK IN ACCORDANCE WITH ALL LAWS, REGULATIONS AND SPECIFICATIONS  
 IT IS THE RESPONSIBILITY OF THE APPROPRIATE CONTRACTOR TO CHECK AND VERIFY ALL DIMENSIONS ON SITE AND REPORT ALL ERRORS AND OMISSIONS TO THE ARCHITECT/DESIGNER  
 THIS DRAWING MAY NOT BE USED FOR CONSTRUCTION UNLESS SIGNED BY THE ARCHITECT  
 COPYRIGHT RESERVED  
 GENERAL NOTES:



**349 DANFORTH AVE.**  
**3 STOREY RESIDENTIAL**

NO.	REVISION/ISSUE	DATE
9		
8		
7		
6		
5		
4		
3		
2	ISSUED FOR SPC REVISION	26/25/2021
1	ISSUED FOR SPC	10/23/2020

CONSULTANTS:  
 STRUCTURAL -  
 MECHANICAL -  
 ELECTRICAL -  
 MDY

PROJECT:  
**349 DANFORTH AVE.**  
 3 STOREY RESIDENTIAL  
 349 DANFORTH AVE.  
 OTTAWA, ON K2A 8E1

FLOOR PLANS

DRAW BY: L.T. SHEET: **A2**  
 DATE: APRIL 14, 2020  
 SCALE: AS NOTED

**RESPONSIBILITIES:**  
 DO NOT SCALE DRAWINGS  
 ALL DESIGN AND CONSTRUCTION TO BE IN ACCORDANCE WITH THE ONTARIO BUILDING CODE 2012  
 ALL CONTRACTORS MUST WORK IN ACCORDANCE WITH ALL LAWS, REGULATIONS AND BYLAWS HAVING JURISDICTION  
 IT IS THE RESPONSIBILITY OF THE APPROPRIATE CONTRACTOR TO CHECK AND VERIFY ALL DIMENSIONS ON SITE AND REPORT ALL ERRORS AND OMISSIONS TO THE ARCHITECT/DESIGNER  
 THIS DRAWING MAY NOT BE USED FOR CONSTRUCTION UNLESS SIGNED BY THE ARCHITECT  
 COPYRIGHT RESERVED  
 GENERAL NOTES:



**349 DANFORTH AVE.**  
 3 STOREY RESIDENTIAL


CONSULTANTS:  
 STRUCTURAL: \_\_\_\_\_  
 MECHANICAL: \_\_\_\_\_  
 ELECTRICAL: \_\_\_\_\_  
 MD/RY

9		
8		
7		
6		
5		
4		
3		
2	ISSUED FOR SPC REVISION	26/25/2021
1	ISSUED FOR SPC	10/23/2020
NO.	REVISION/ISSUE	DATE

PROJECT:  
**349 DANFORTH AVE.**  
 3 STOREY RESIDENTIAL  
 349 DANFORTH AVE.  
 OTTAWA, ON K2A 5E1

ROOF PLAN

DRAW BY: L.T. SHEET: **A3**  
 DATE: APRIL 14, 2020  
 SCALE: AS NOTED

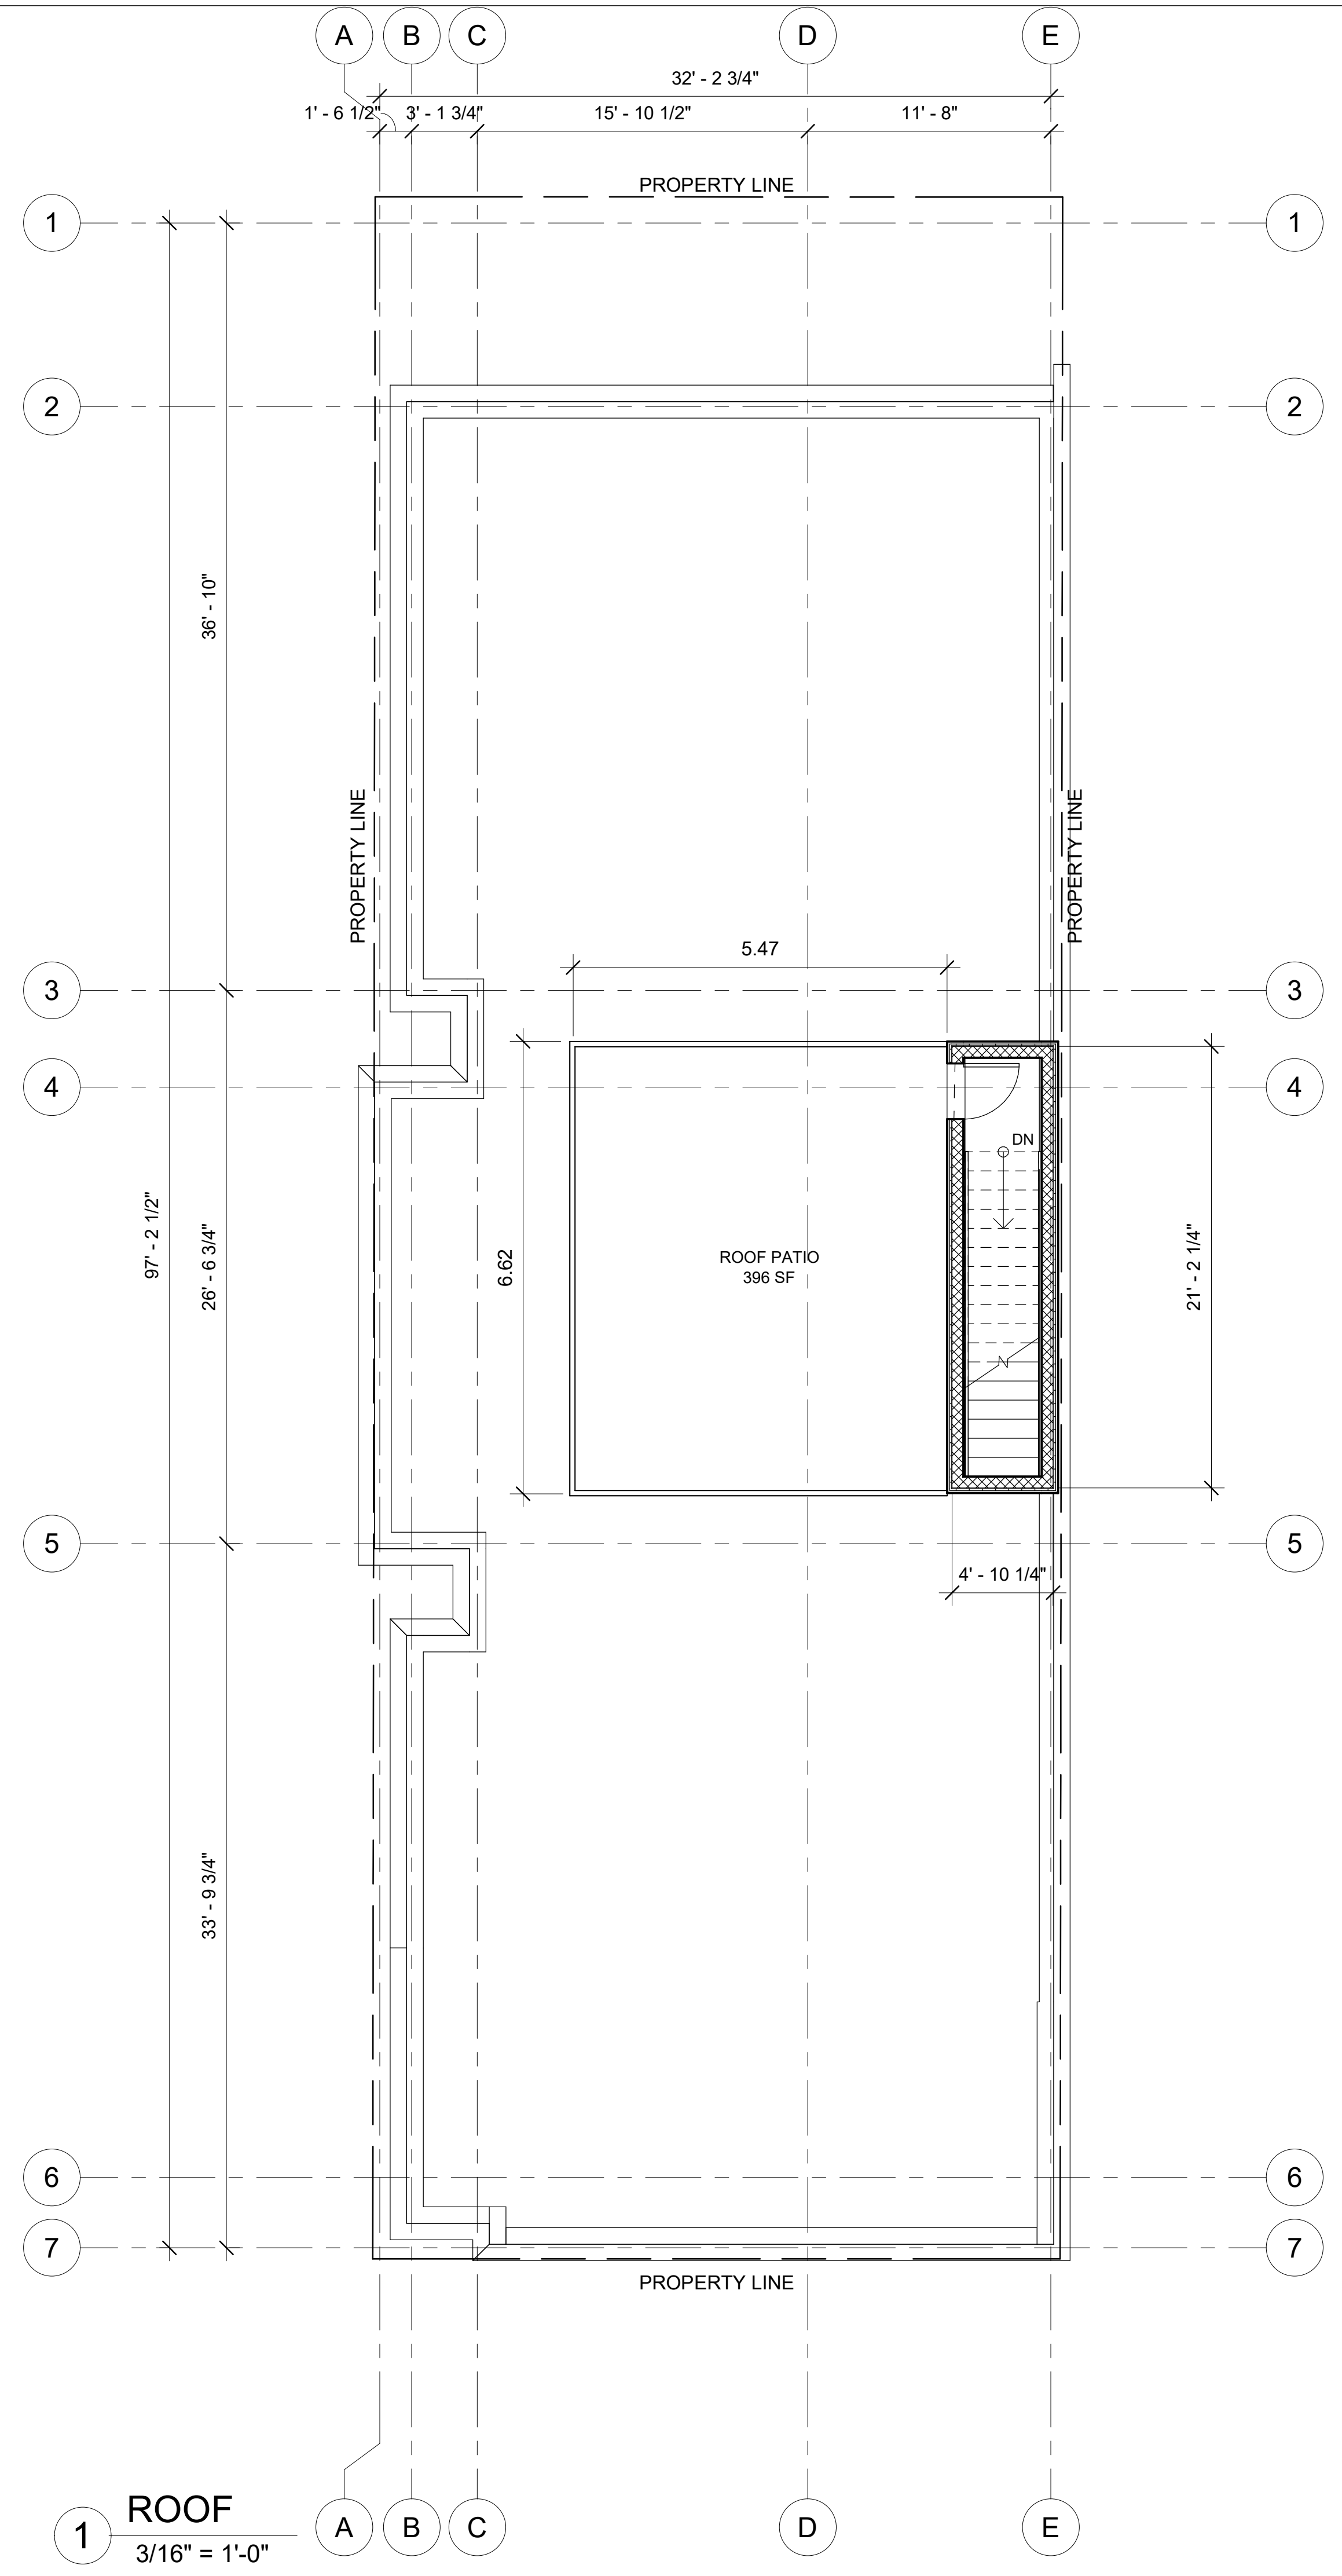


**1 ROOF**  
 3/16" = 1'-0"

**RESPONSIBILITIES:**  
 DO NOT SCALE DRAWINGS  
 ALL DESIGN AND CONSTRUCTION TO BE IN ACCORDANCE WITH THE ONTARIO BUILDING CODE 2012  
 ALL CONTRACTORS MUST WORK IN ACCORDANCE WITH ALL LAWS, REGULATIONS AND BYLAWS HAVING JURISDICTION  
 IT IS THE RESPONSIBILITY OF THE APPROPRIATE CONTRACTOR TO CHECK AND VERIFY ALL DIMENSIONS ON SITE AND REPORT ALL ERRORS AND OMISSIONS TO THE ARCHITECT/DESIGNER  
 THIS DRAWING MAY NOT BE USED FOR CONSTRUCTION UNLESS SIGNED BY THE ARCHITECT  
 COPYRIGHT RESERVED  
 GENERAL NOTES:



**349 DANFORTH AVE.**  
**3 STOREY RESIDENTIAL**

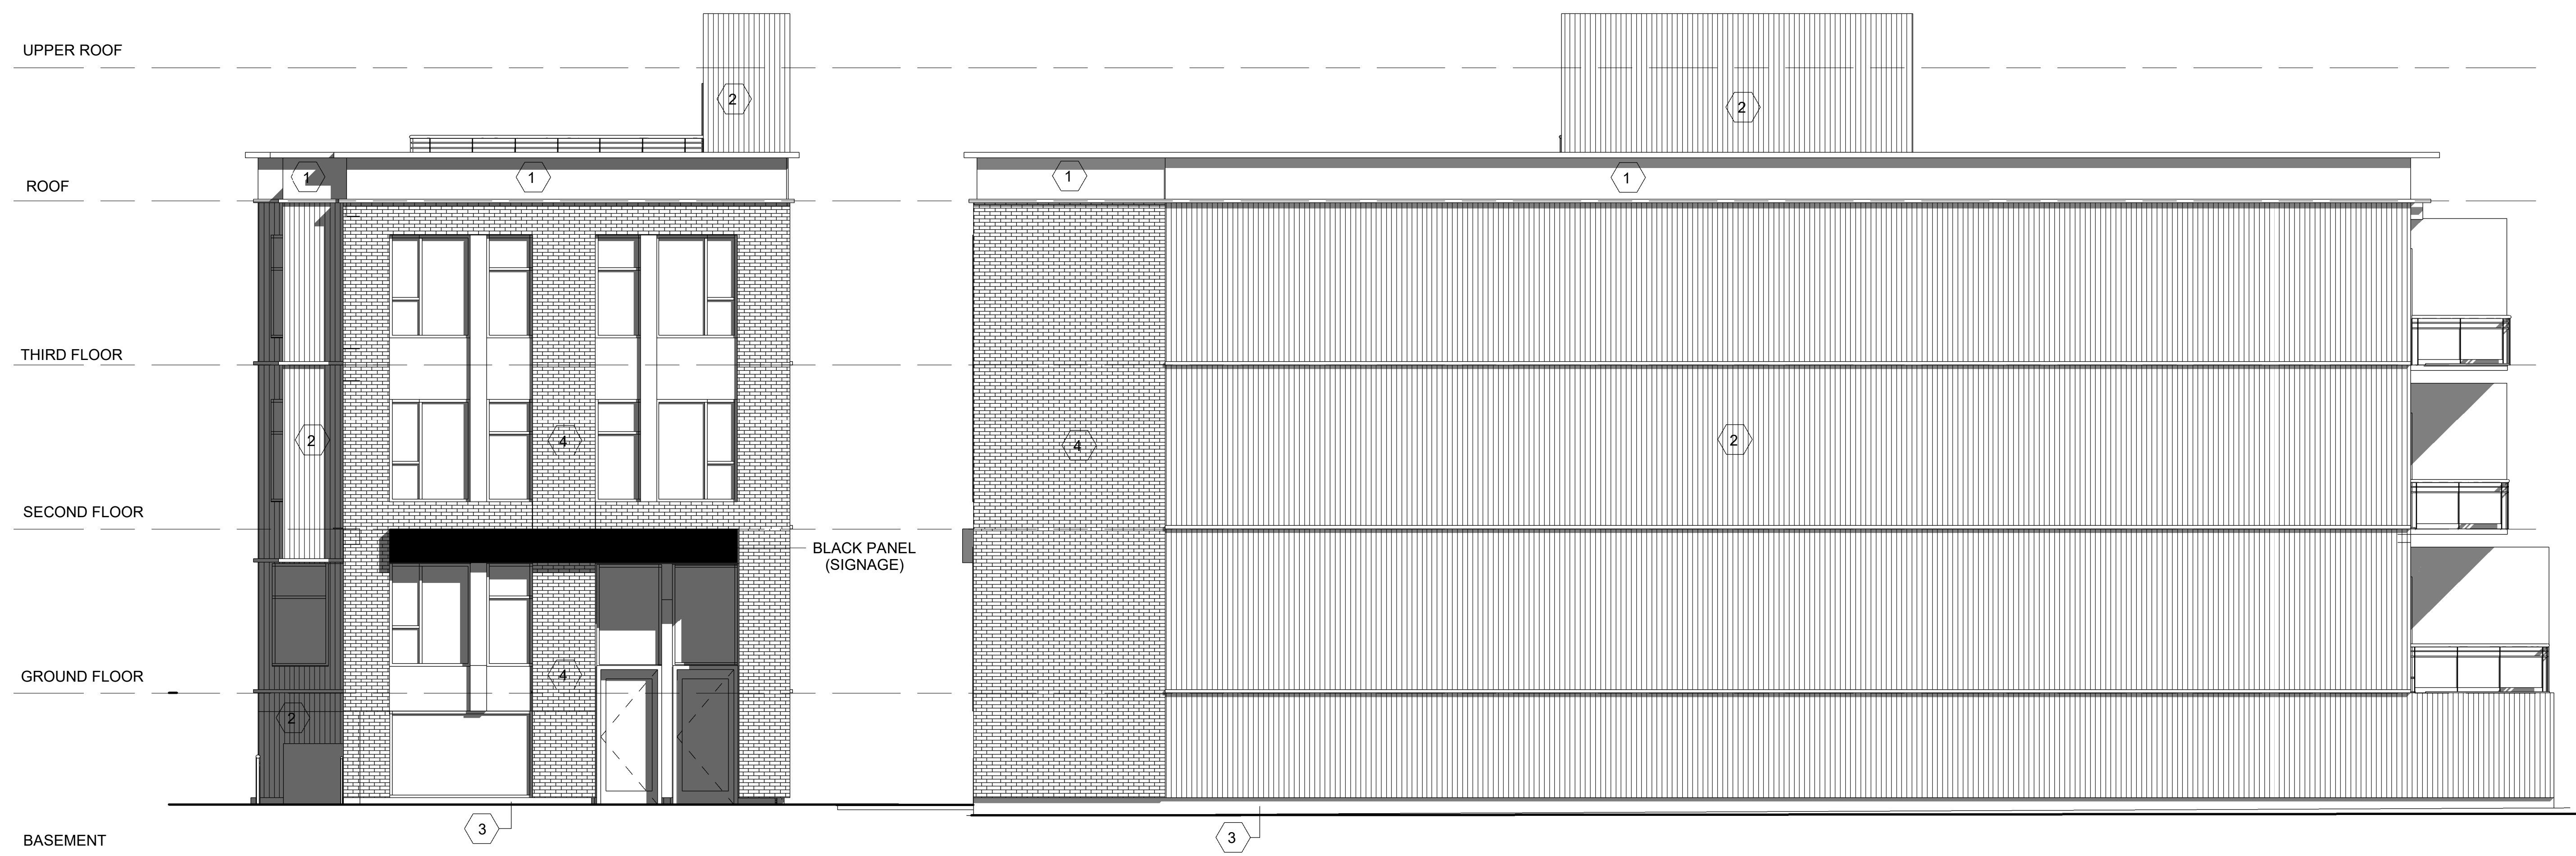

**3** South (Front) Elevation  
 3/16" = 1'-0"


**4** East (Side) Elevation  
 3/16" = 1'-0"

- MATERIAL LEGEND & NOTES**
- 1 METAL PANEL (NAVY BLUE)
  - 2 SQUARE PROFILE METAL SIDING (NAVY BLUE)
  - 3 CEMENT PARGING
  - 4 BRICK CLADDING


CONSULTANTS: STRUCTURAL - MECHANICAL - ELECTRICAL -	MDY
9	
8	
7	
6	
5	
4	
3	
2	ISSUED FOR SPC REVISION 26/25/2021
1	ISSUED FOR SPC 10/23/2020
NO.	REVISION/ISSUE DATE
PROJECT: <b>349 DANFORTH AVE.</b> 3 STOREY RESIDENTIAL 349 DANFORTH AVE. OTTAWA, ON K2A 6E1	
ELEVATIONS	
DRAW BY: L.T.	SHEET: <b>A4</b>
DATE: APRIL 14, 2020	SCALE: AS NOTED



**RESPONSIBILITIES:**  
DO NOT SCALE DRAWINGS  
ALL DESIGN AND CONSTRUCTION TO BE IN ACCORDANCE WITH THE ONTARIO BUILDING CODE 2012  
ALL CONTRACTORS MUST WORK IN ACCORDANCE WITH ALL LAWS, REGULATIONS AND BYLAWS HAVING JURISDICTION  
IT IS THE RESPONSIBILITY OF THE APPROPRIATE CONTRACTOR TO CHECK AND VERIFY ALL DIMENSIONS ON SITE AND REPORT ALL ERRORS AND OMISSIONS TO THE ARCHITECT DESIGNER  
THIS DRAWING MAY NOT BE USED FOR CONSTRUCTION UNLESS SIGNED BY THE ARCHITECT  
COPYRIGHT RESERVED

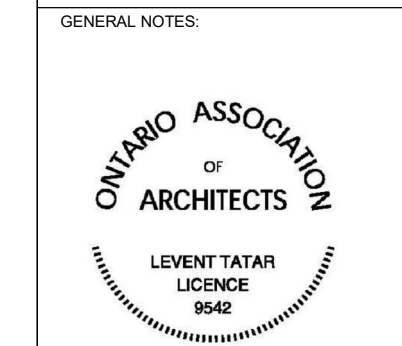

**349 DANFORTH AVE.**  
3 STOREY RESIDENTIAL

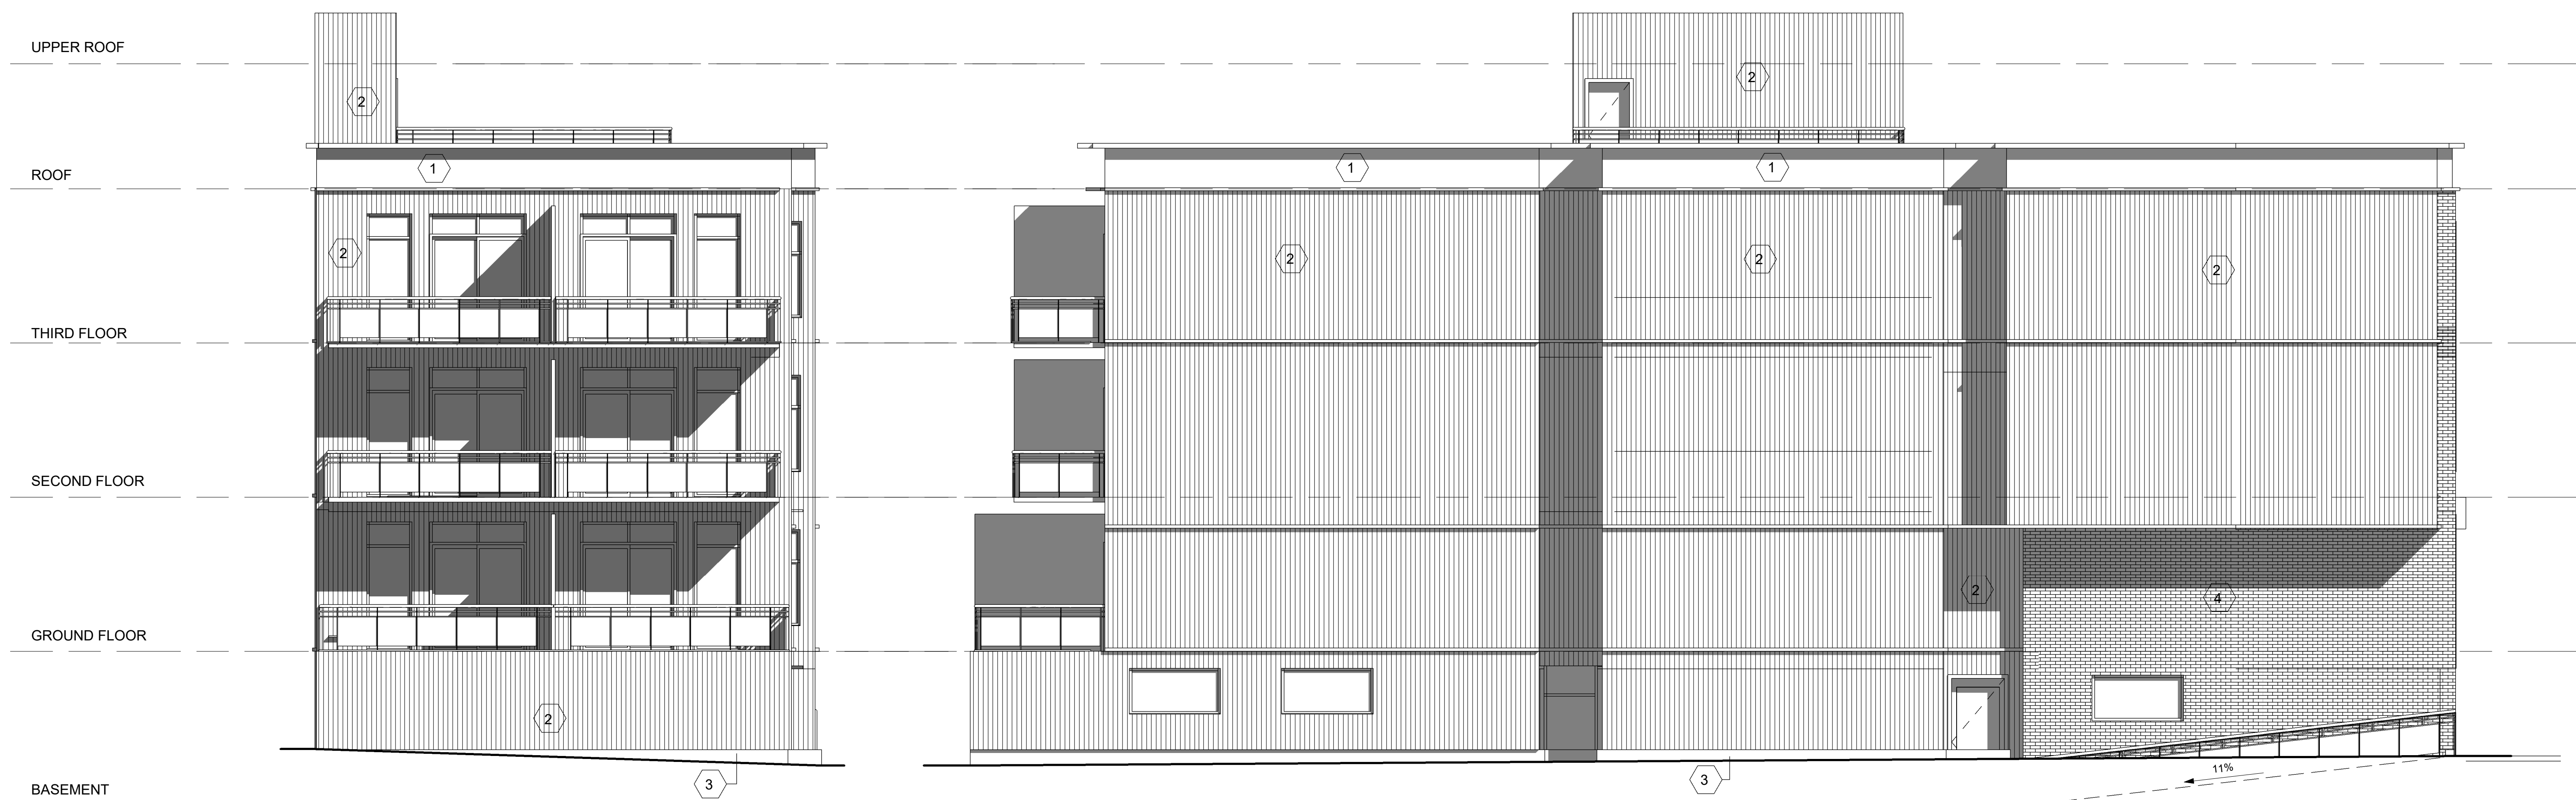

**1** North (Rear) Elevation  
3/16" = 1'-0"

**2** West (Side) Elevation  
3/16" = 1'-0"

- MATERIAL LEGEND & NOTES**
- 1 METAL PANEL (NAVY BLUE)
  - 2 SQUARE PROFILE METAL SIDING (NAVY BLUE)
  - 3 CEMENT PARGING
  - 4 BRICK CLADDING

NO.	REVISION/ISSUE	DATE
9		
8		
7		
6		
5		
4		
3		
2	ISSUED FOR SPC REVISION	26/25/2021
1	ISSUED FOR SPC	10/23/2020

CONSULTANTS:  
STRUCTURAL -  
MECHANICAL -  
ELECTRICAL -

PROJECT:  
**349 DANFORTH AVE.**  
3 STOREY RESIDENTIAL  
349 DANFORTH AVE.  
OTTAWA, ON K2A 6E1

DRAWN BY: L.T. SHEET: **A5**  
DATE: APRIL 14, 2020  
SCALE: AS NOTED