

FOR REVIEW ONLY
NOT FOR CONSTRUCTION


| | | |
|-----|-----------------------------|-------------|
| 1 | ISSUED FOR MUNICIPAL REVIEW | NOV.20.2020 |
| No. | Revisions | Date |

Check and verify all dimensions before proceeding with the work. Do not scale drawings.

SCALE 1 : 150

0 5 10 15 Metres

McINTOSH PERRY
115 Walgreen Road, RR3, Carp, ON K0A 1L0
Tel: 613-836-2184 Fax: 613-836-3742
www.mcintoshperry.com

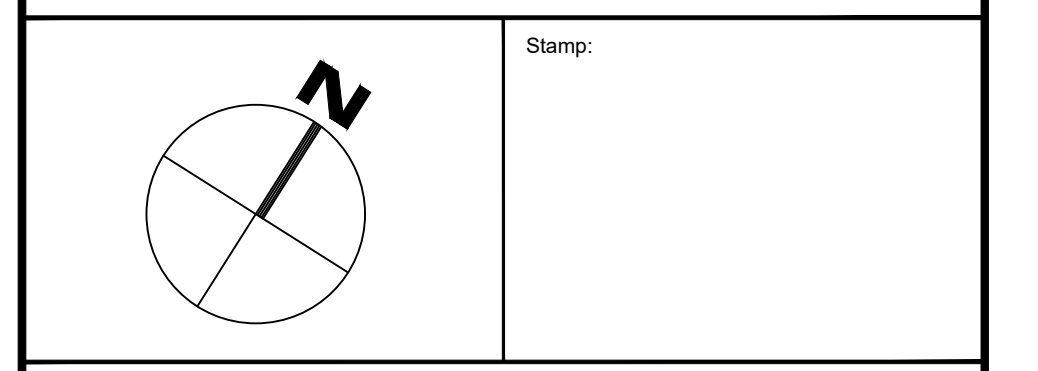

Client: **1408505 Ontario Inc.**
c/o Holzman Consultants Inc.
311 RICHMOND ROAD, Suite 203
OTTAWA, ON K1Z 6X3

Project: **RESIDENTIAL DEVELOPMENT**
2830 CARLING AVENUE

Drawing Title: **POST DEVELOPMENT AREA DRAINAGE PLAN**

| | |
|---------------------|-----------------------------|
| Scale: 1:150 | Project Number: CCO-21-1191 |
| Drawn By: C.D.H. | Checked By: R.P.K. |
| Designed By: C.D.H. | Drawing Number: POST |

FILENAME: U:\Other\011 Project - 2020\011191\CCO-21-1191 - Presentation.dwg
 DATE PLOTTED: Wednesday, March 17, 2021 1:01:54 PM
 USER: C:\Users\cdh\AppData\Local\Temp\1\cdh\1191-1191.dwg
 PLOT DATE: 2021-03-17 1:01:54 PM
 PLOT BY: C.D.H.

D07-12-20-0163