


NOTES FOR DRAWING A2.1:
REFER TO DRAWING A2.0 FOR NOTES.

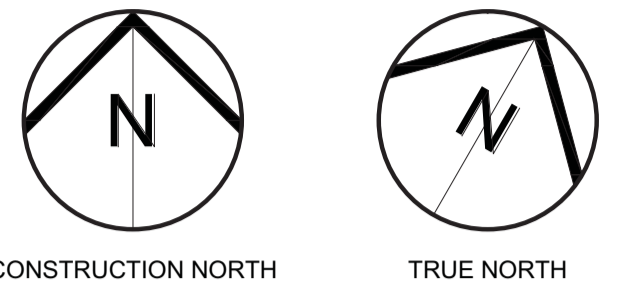

No	ISSUE/REVISION ÉMISSION/RÉVISION	DATE DD/MM/YY
4	Issued for Site Plan Control	06.11.24
3	Issued for Site Plan Control	07.10.24
2	Issued for Site Plan Control	19.09.24
1	Issued for Site Plan Control	19.08.24



1066 Somerset Street West, Suite 200, Ottawa Ontario, K1Y 4T3
Telephone: 613.724.9914 E-mail: architecture@brydengibson.ca

PROJECT NAME / NOM DU PROJET
3817-3843 Innes Road Apartments
Ottawa, ON K1C 1T1

DRAWING TITLE / TITRE DU DESSIN
**Floor Plan
Basement
Block B**

JOB No	N° DE PROJET	DATE	DATE
814-24		May 2024	
SCALE As Noted	ECHELLE	PRINTING SCALE/ ÉCHELLE D'IMPRESSION	
CONCEPTION BY SG	CONÇUS PAR	IF THIS BAR IS NOT 25mm LONG, ADJUST YOUR PRINTING SCALE.	
DRAWN BY KS	DESSINÉ PAR	SI CETTE LIGNE NE MESURE PAS 25mm, AJUSTER VOTRE ÉCHELLE D'IMPRESSION.	
CHECKED BY SG	VÉRIFIÉ PAR		



DRAWING No / DESSIN N°
A2.1
REVISION No / RÉVISION N°
4

1
A2.1
Basement Floor Plan
Scale = 1:100