


1 South Elevation - From Innes Road
Scale = 1:100

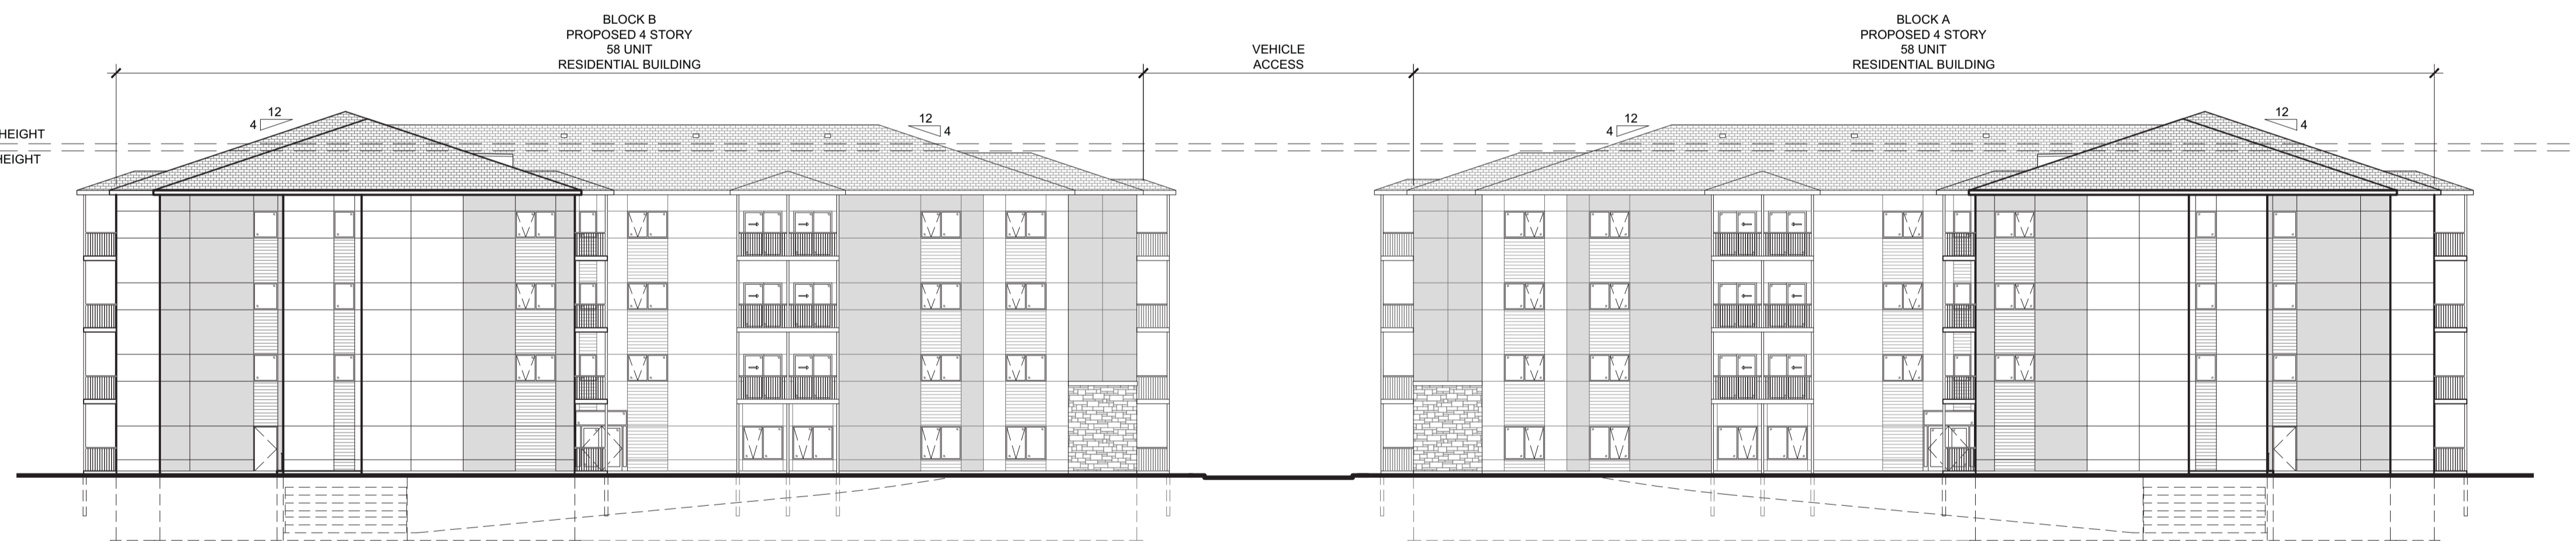

2 North Elevation
Scale = 1:100


NOTES FOR DRAWING SERIES A3:

1. RESERVED.
2. OVERHEAD DOOR TO UNDERGROUND PARKING.
3. LINE OF RAMP TO UNDERGROUND PARKING.
4. METAL GUARD.
5. ROOF VENT.

LEGEND FOR DRAWING SERIES A3:

- STONE VENEER
- PREFINISHED FIBRE CEMENT BOARD COLOUR 1
- PREFINISHED FIBRE CEMENT BOARD COLOUR 2
- PREFINISHED FIBRE CEMENT PLANKS
- ASPHALT SHINGLES

No	ISSUE/REVISION	DATE
N°	ÉMISSION/RÉVISION	DD/MM/YY
4	Issued for Site Plan Control	28.11.24
3	Issued for Site Plan Control	07.10.24
2	Issued for Site Plan Control	19.09.24
1	Issued for Site Plan Control	06.08.24

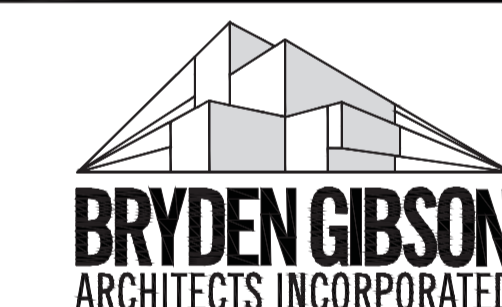

1066 Somerset Street West, Suite 200, Ottawa Ontario, K1Y 4T3
Telephone: 613.724.9914 E-mail: architecture@brydengibson.ca

PROJECT NAME / NOM DU PROJET
3817-3843 Innes Road Apartments

Ottawa, ON K1C 1T1

DRAWING TITLE / TITRE DU DESSIN
Building Elevations Block A & B

JOB No	N° DE PROJET	DATE	DATE
814-24		May 2024	
SCALE	ECHELLE	PRINTING SCALE/ÉCHELLE D'IMPRESSION	
As Noted			
CONCEPTION BY	CONÇUS PAR	IF THIS BAR IS NOT 25mm LONG, ADJUST YOUR PRINTING SCALE.	
SG			
DRAWN BY	DESSINÉ PAR	SI CETTE LIGNE NE MESURE PAS 25mm, AJUSTEZ VOTRE ÉCHELLE D'IMPRESSION.	
KS			
CHECKED BY	VÉRIFIÉ PAR		
SG			

ARCHITECT'S STAMP / SCAU D'ARCHITECTE

DRAWING No / DESSIN N°
A5.0

REVISION No / RÉVISION N°
4