




NO.	REVISION	DATE
1	ISSUED FOR CLIENT REVIEW	OCT. 21/2020
2	ISSUED FOR CLIENT REVIEW	MAY 7/2021
3	ISSUED FOR REVIEW	JULY 21/2021
4	ISSUED FOR CLIENT REVIEW	JULY 29/2021
5	ISSUED FOR CO-ORDINATION	JULY 30/2021
6	ISSUED FOR REVIEW	AUGUST 14/2021
7	ISSUED FOR CO-ORDINATION	SEPT 08/21
8	ISSUED FOR CO-ORDINATION	SEPT 16/21
9	ISSUED FOR REVIEW	OCT 4/21
10	ISSUED FOR REVIEW	OCT 22/21
11	ISSUED FOR COORDINATION	NOV 22/21

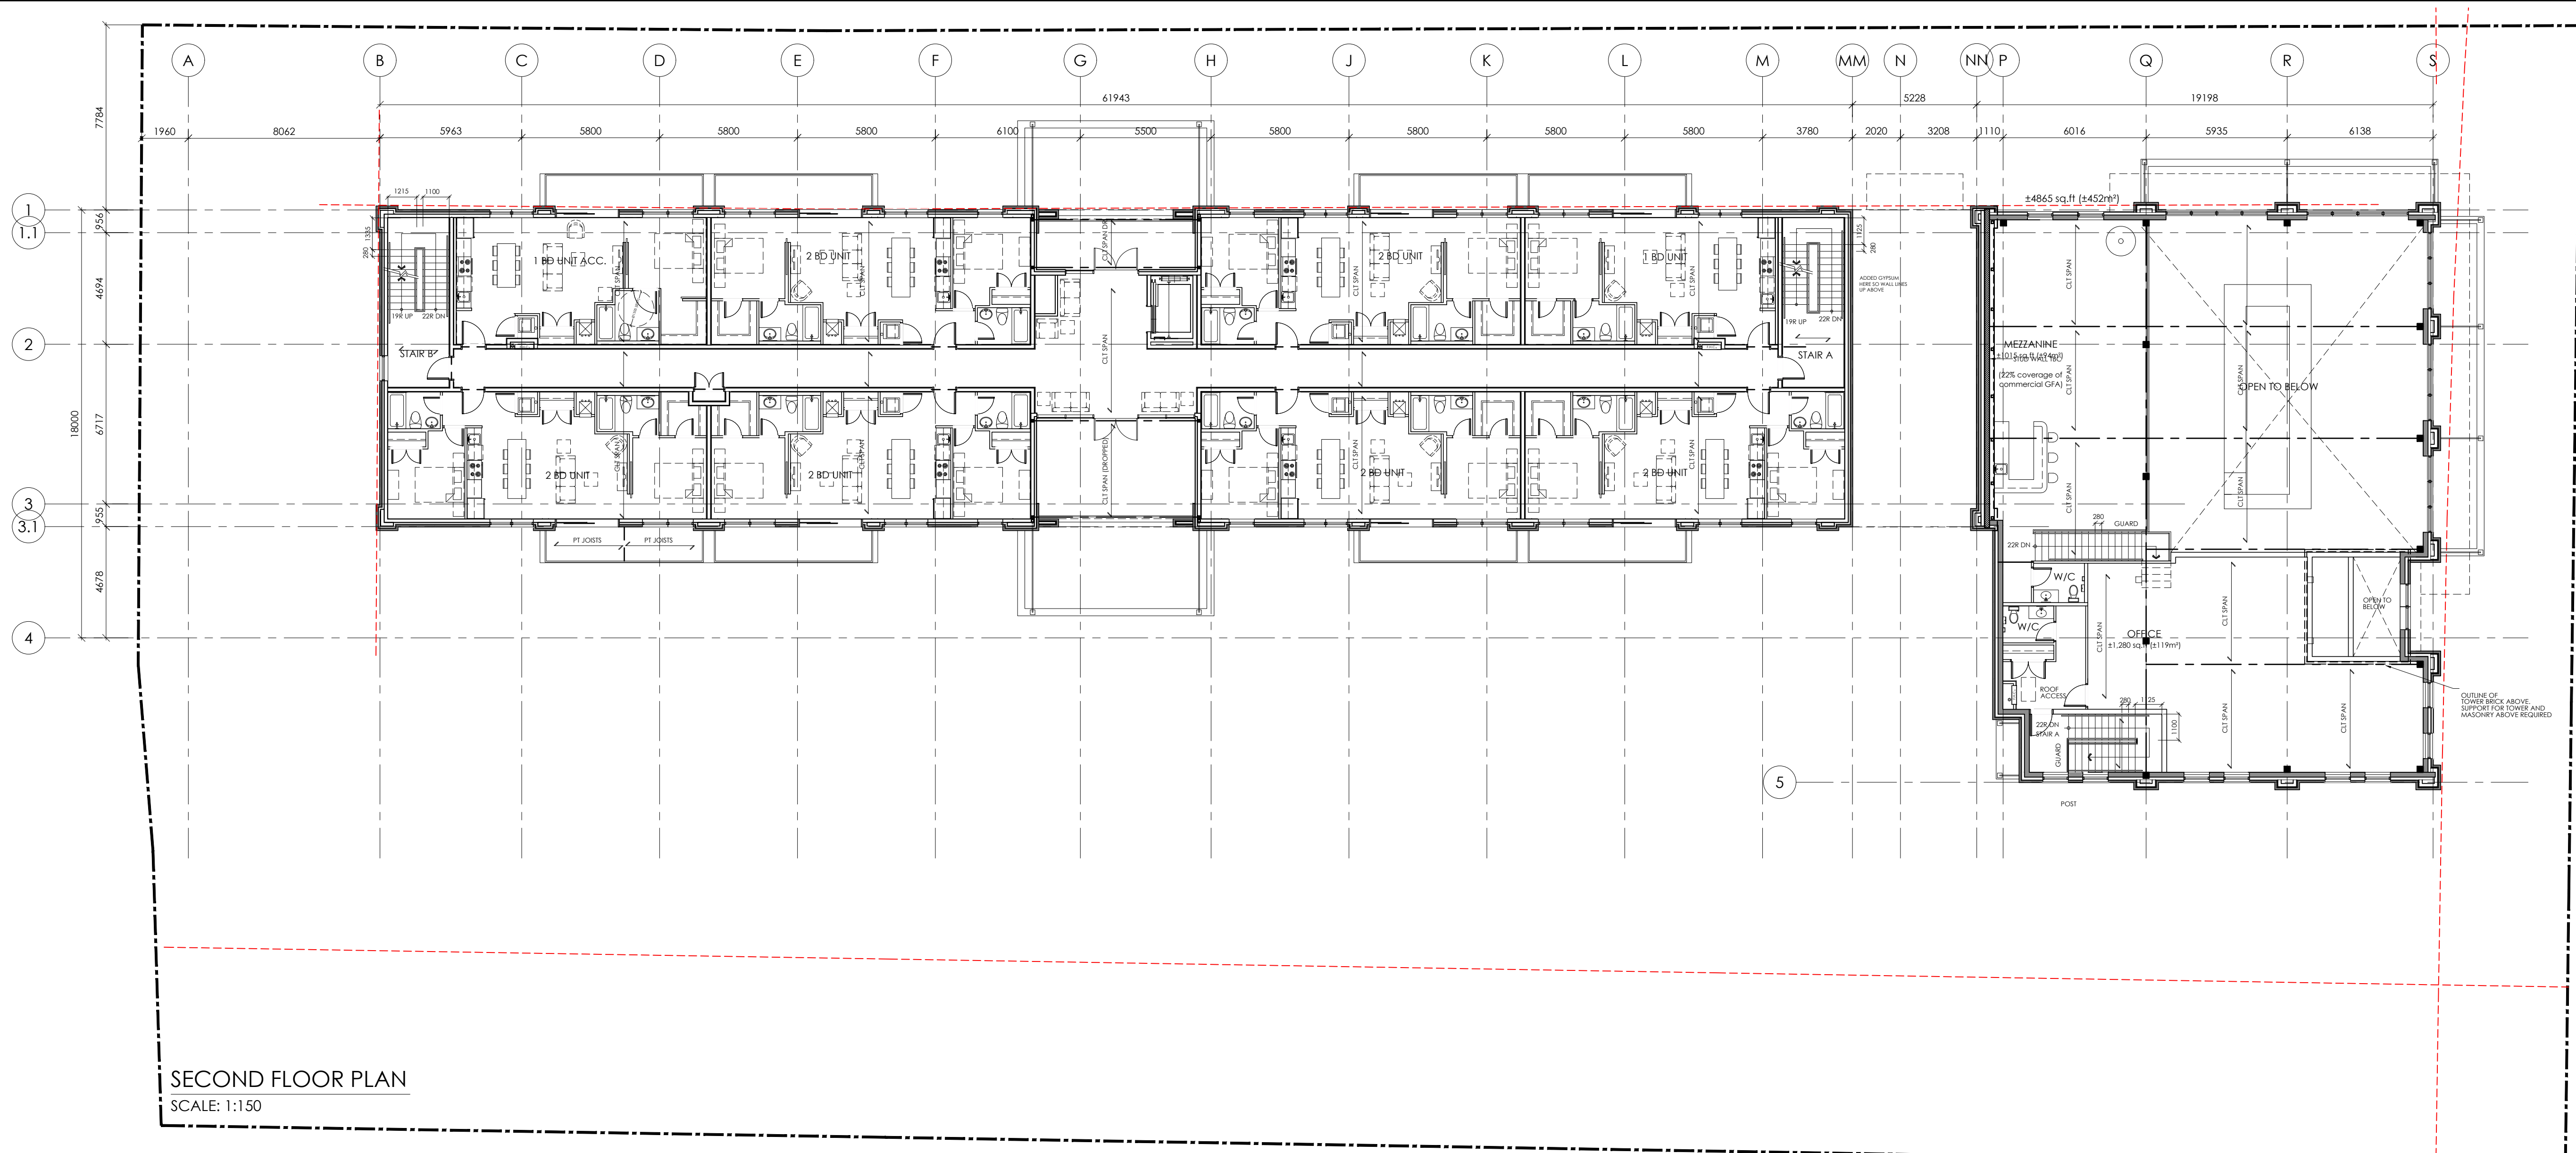

SECOND FLOOR PLAN  
SCALE: 1:150

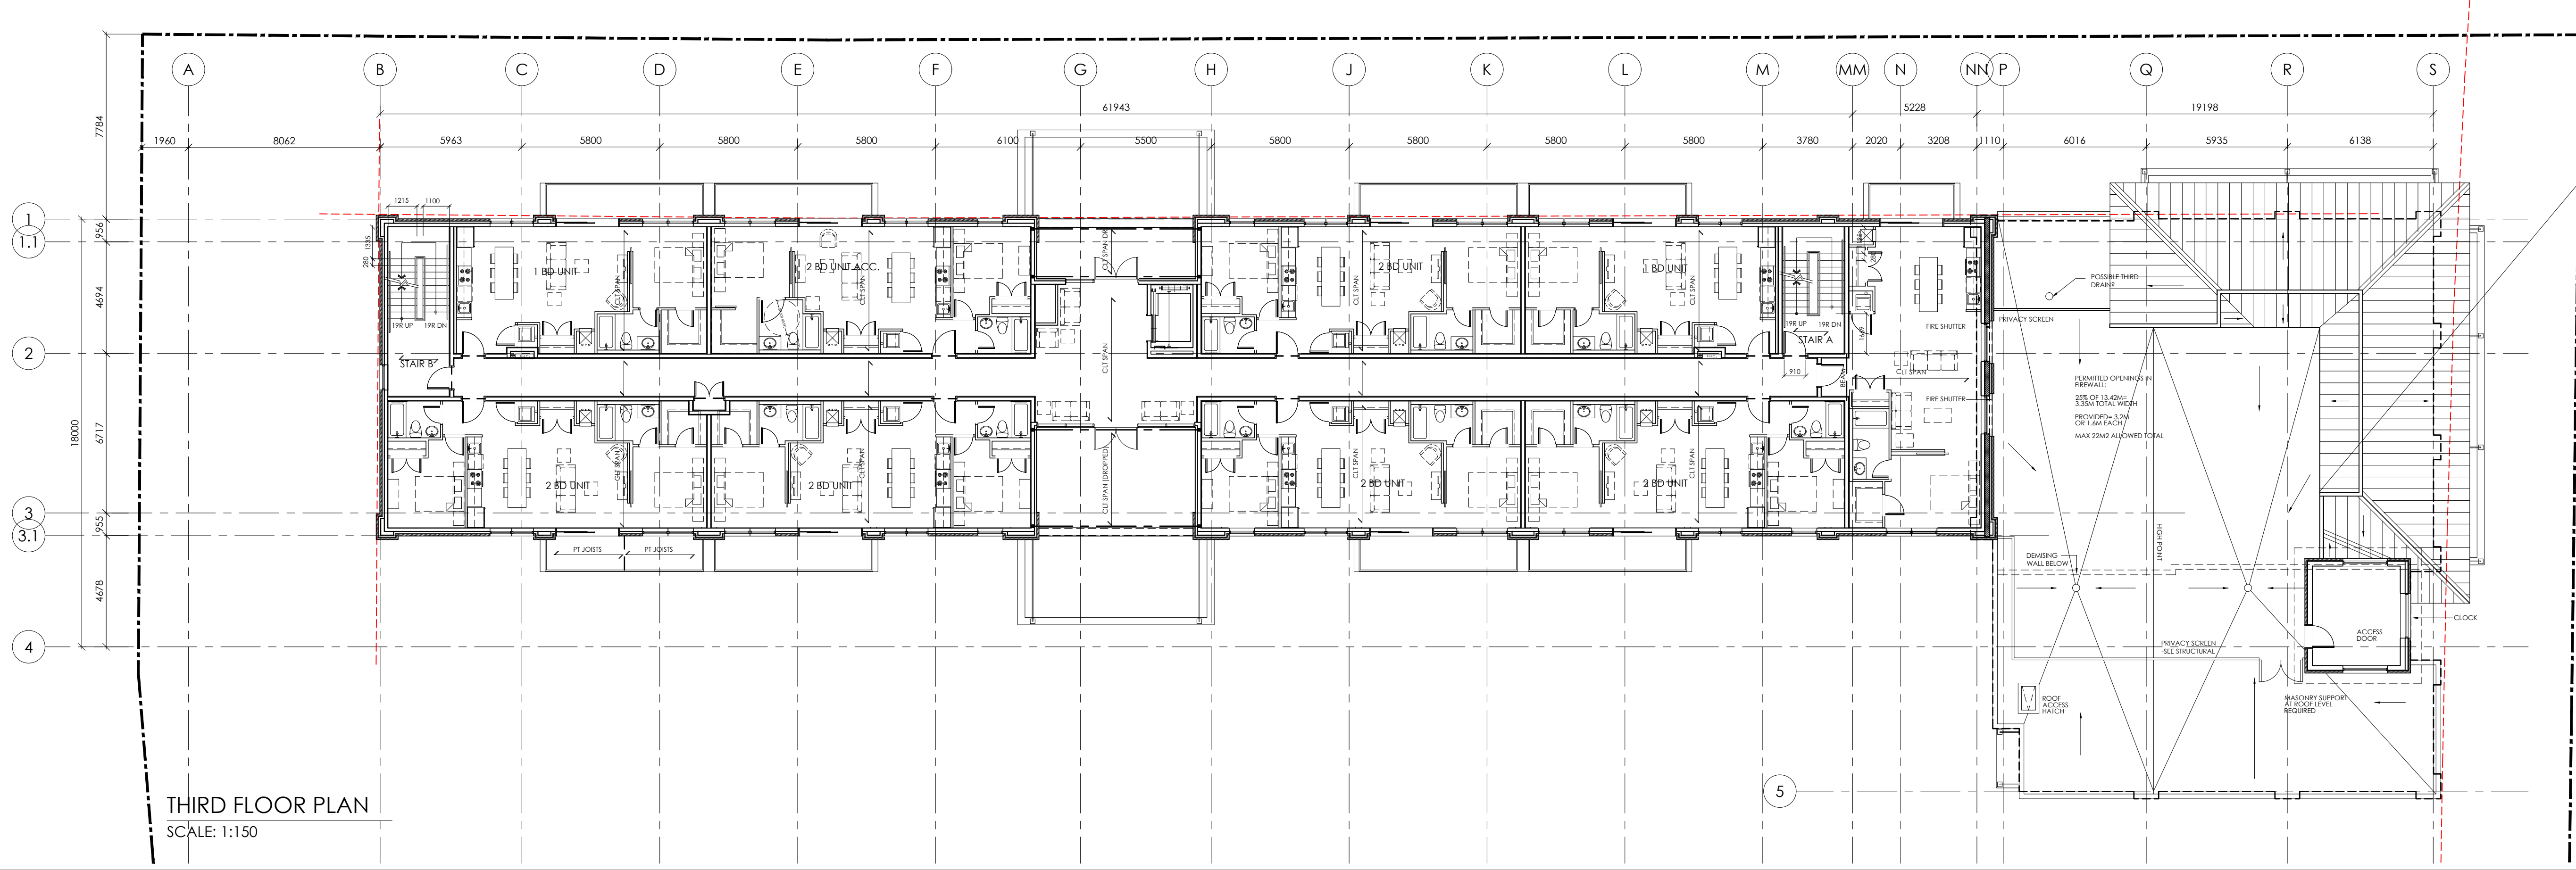

THIRD FLOOR PLAN  
SCALE: 1:150

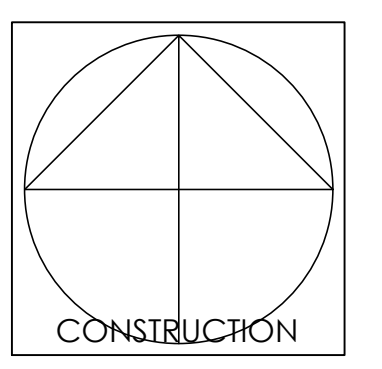

**Vandenberg & Wildeboer**  
A · R · C · H · I · T · E · C · T · S

www.vandenberg-wildeboer.com | Telephone: 613.287.0144 | Fax: 613.271.8522 | info@vandenberg-wildeboer.com  
1585 OLD STONE LODGE • 160 FRANKLIN AVENUE • OTTAWA, ONTARIO • CANADA • K1K 3P9

PROJECT TITLE  
**THE STATION**  
1518-1524-1526 STITTSVILLE MAIN STREET

DRAWING TITLE  
**SECOND AND TYPICAL FLOOR LAYOUT**

DESIGNED BY: MW  
DRAWN BY: SC  
START DATE: JULY 2020  
SCALE: AS SHOWN  
PROJECT NO.: 1932

DRAWING NO.: **A101**