

PROJECT INFORMATION - PARCEL 1			
ZONING STANDARD BASED ON MCS	REQUIRED	PROVIDED	
LOT AREA	-	19,644.4 m ²	1.964 Ha
TOTAL ZONING GFA	-	32,535.4 m ²	
FSI (MAX)	2.00	1.66	
BUILDING HEIGHT (MAX)	35.0 m	31.9 m	
Front Yard Setback (MAX)	3.5 m	3.0 m	
Interior Side Yard Setback (MIN)	3.5 m	5.7 m	
Rear Yard Setback (MIN)	6.0 m	17.8 m	
Surface Parking Front & Corner Yard Setback (Min)	10.0 m	20.2 m	
FSI Non-Residential (Min)	0.75	0.00	
GFA Non-Residential	-	0.00	
Apartment & Stacked Dwellings Amenity Space (Min 6m ² per unit)	2,712.0 m ²	2,715.0 m ²	
Communal Amenity (Min 50%)	1,356.0 m ²	1,360.0 m ²	
Large Amenity (Min 1 space)	54.0 m ²	145.0 m ²	
LOT COVERAGE (MAX)	-	5,911.1 m ²	30.1%
APARTMENT A/B FOOTPRINT	-	3,837.5 m ²	19.5%
STACKED DW. BLOCKS FOOTPRINT	-	2,073.6 m ²	10.6%
LANDSCAPE AREA	-	10,086.4 m ²	51.3%
SOFT LANDSCAPING	-	7,735.2 m ²	39.4%
HARD LANDSCAPING	-	2,351.2 m ²	12.0%
ASPHALT AREA	-	3,569.9 m ²	18.2%

APARTMENT A, B STATISTICS				
UNITS	1-BDRM	1-BD+DEN	2-BDRM	TOTAL
(53 BF UNITS)	104	104	140	348
FLOOR LEVEL	GFA (Zoning)		GFA (OBC)	
	m ²	m ²	m ²	m ²
TOTAL	251,204 m ²	23,337.6 m ²	312,368 m ²	29,020.0 m ²

STACKED DWELLING UNIT STATISTICS - BLOCKS 1,2,3,4,5			
UNITS	1-BDRM	2-BDRM	TOTAL
Counts	52	52	104
GFA	Zoning	OBC	
TOTAL	99,004 m ²	9,197.8 m ²	106,182 m ²
			9,864.6 m ²

DRIVE AISLE & BICYCLE REQUIREMENTS		
TYPE	REQUIRED	COMPLIANCE
Drive Aisle - Two way at Grade	6.7 m	YES
Drive Aisle - Two way at Parking Garage	6.0 m	YES
Loading Space - Type A Standard	3.5 x 9.0 x 4.2(h)m	YES
BICYCLE PARKG, HORIZ - Table 111B	0.60 x 1.8m x 1.5m aisle	YES
BICYCLE PARKG, VERT - Table 111B	0.50 x 1.5m x 1.5m aisle	YES

NOTE:
THE CUMULATIVE PARKING REQUIREMENTS FOR 6301 AND 6475 CAMPEAU DRIVE ARE PERMITTED TO BE SHARED TO ALLOW PARKING ON EITHER LOT TO BE COUNTED TOWARDS THE BY-LAW REQUIREMENT PURSUANT TO URBAN EXCEPTIONS 2746 AND 2747.

PARKING STATISTICS				
Type/Number/Location	Rate Required	Spaces	Rate Provided	Spaces
Stacked/104/at-grade	1	104	1	104
Apartment/348/U-G	1	348	.93	323
Visitor/452/at-grade + U-G	.2	90	.1	46
Totals		542		473
			Deficiency	-69
Parking requirements shared between Parcels 1 and 2 as per Urban Exceptions 2746 and 2747				
BICYCLE SPACES		0.575		260

ACCESSIBLE SPACES		
RATE = +5 (400-499)	*COUNTED AS PART OF TOTAL SPACES ABOVE	
	5	21
SMALL CARS		
RATE = +5 (400-499)	40%	23%
SMALL CAR SPACES (2.4x4.6) 40% MAX		
	143	82
CARE SHARE SPACES		
		2

NOTE:
FOR BICYCLE PARKING LOCATIONS REFER TO:
- LANDSCAPE PLAN 1-100 FOR LOCATIONS ON THE SURFACE
- UNDERGROUND PARKING PLANS A-200A AND A-200C FOR INTERIOR LOCATIONS

CREDIT NOTES:
THIS SITE PLAN IS BASED UPON AND MUST BE READ IN CONJUNCTION WITH FILE SURVEY 2019-20 P143002 T D1 PREPARED BY ANNIS, O'SULLIVAN, VOLLEBEK LTD. DATED FEBRUARY 10, 2020. FABIANI ARCHITECTS LTD. ACCEPTS NO RESPONSIBILITY FOR THE ACCURACY, OR COMPLETENESS OF THE DATA SUPPLIED AND SUCH DATA IS NOT INCLUDED UNDER SEALS OF CERTIFICATION, IF ANY.

LEGAL LAND DESCRIPTION:
PART OF LOT 3 CONCESSION 2 AND PART OF ROAD ALL COWANCE BETWEEN CONCESSION 2 AND 3 (CLOSED BY INST. LT278660) GEOGRAPHIC TOWNSHIP OF MARCH CITY OF OTTAWA

SURVEYOR'S INFO:
ANNIS, O'SULLIVAN, VOLLEBEK LTD.
14 Concession Gate, Suite 500, Nepean, Ont. K2E 7S6
Phone: (613) 727-0850 / Fax: (613) 727-1079
E-mail: Nepean@aovltd.com

- GENERAL NOTES:**
- ALL EXISTING PAVEMENT, CURBS, SIDEWALKS, DRIVEWAYS AND BOULEVARD AREAS DISTURBED BY THE CONSTRUCTION MUST BE REINSTITATED TO THE SATISFACTION OF THE TOWN.
 - A MINIMUM SETBACK OF 1.0m FROM STREET FURNITURE TO PROPOSED DRIVEWAYS AND SIDEWALKS SHALL BE MAINTAINED. ALL EXISTING STREET FURNITURE TO BE RELOCATED BY THE CONTRACTOR/OWNER TO A SETBACK OF 1.0m. THE COST OF THE RELOCATION OF ANY UTILITIES IS THE RESPONSIBILITY OF THE DEVELOPER/OWNER.
 - THE CONTRACTOR/OWNER IS RESPONSIBLE FOR ALL UTILITY LOCATES AND DAMAGE OR DISTURBANCE DURING CONSTRUCTION.
 - ALL BARRIER FREE ENTRANCES AND BARRIER FREE PATHS OF TRAVEL MUST COMPLY WITH O.C. 3.8
 - THE OWNER/CONTRACTOR SHALL SUPPLY ALL FIRE ROUTE AND HANDICAP SIGNS AS SET OUT IN THE TOWN BY-LAWS AND DESIGN CRITERIA
 - ALL EXTERIOR ILLUMINATION TO BE DIRECTED DOWNWARD AS WELL AS INWARD AND DESIGNED TO MAINTAIN ZERO CUTOFF LIGHT DISTRIBUTION AS THE PROPERTY LINE.
 - ALL DOWNSPOUTS TO BE CONNECTED TO THE STORM DRAINAGE SYSTEM.
 - ALL CONDENSING UNITS TO BE SCREENED ON THE GROUND FLOOR.
 - SEPARATE PERMITS ARE REQUIRED FOR ANY SIGNAGE ON THE PROPERTY.
 - WHERE POSSIBLE TREES ARE TO BE PROTECTED FROM CONSTRUCTION.

SITE PLAN DRAWING LEGEND


- PROPERTY LINE
- FIRE ROUTE PATH
- SIAMISE CONNECTION
- LOCATION OF BLDG PRINCIPAL ENTRANCES FOR PUBLIC, FIRE FIGHTERS AND BF USE
- SERVICE EXITS / ENTRANCE POINTS
- OVERHEAD DOORS
- TRAFFIC FLOW
- PAINTED ISLAND - NO PARKING PAVEMENT MARKING
- HEAVY DUTY PAVING
- PARKING STALL COUNT PER ROW
- DESIGNATED ACCESSIBLE PARKING SPACE. REFER TO CITY STANDARD FOR PAINTED SYMBOL
- FREE-STANDING SIGN
- LIGHT STANDARD
- EX - EXISTING ELEMENTS

ABBREVIATIONS

B	BOLLARD
BALC	BALCONY
BF	BARRIER FREE
BFFE	BASEMENT FFE
CD	CURB DEPRESSION
CSW	CONCRETE SIDEWALK
EX	EXISTING
PFH	PROPOSED FIRE HYDRANT
FFE	FIRE HYDRANT
FRS	FIRE ROUTE SIGN
FYSB	FRONT YARD BUILDING SETBACK
GFA	GROSS FLOOR AREA
HDP	HEAVY DUTY PAVING
ISYSB	INTERIOR SIDE YARD SETBACK
LAND	LANDSCAPE
LDP	LIGHT DUTY PAVING
LB	LIGHT BOLLARD
LS	LIGHT STANDARD
PROV	PROVIDED
REQD	REQUIRED
RYSB	REAR YARD BUILDING SETBACK
SDWK	SIDEWALK
TBD	TO BE DETERMINED
TBR	TO BE REMOVED
UP	UTILITY POLE

DEVELOPMENT CONSULTANT:
ARCHITECTURE & PLANNING INITIATIVES
7-1664 CORNWALL ROAD
DARVILLE, ON L6B 7N5
P: (905) 337-7249
E: annis@apiconsultants.net

GENERAL NOTES:
IT IS THE CONTRACTOR'S RESPONSIBILITY TO:
1. USE PROVIDED DIMENSIONS IN PREFERENCE TO SCALES
2. VERIFY AND CHECK ALL DIMENSIONS PRIOR TO AND DURING CONSTRUCTION
3. DETERMINE LOCATIONS OF ALL EXISTING SERVICES
4. PLANS ARE IN CONFORMANCE WITH THE OFFICIAL BUILDING CODE
5. ANY CHANGES, DISCREPANCIES OR SUBSTITUTIONS SHALL BE REPORTED TO AND REVIEWED BY THE ARCHITECT BEFORE PROCEEDING.

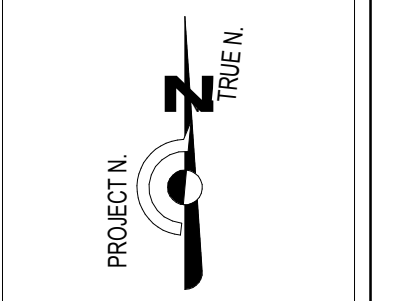

NO.	DATE	DESCRIPTION
1	2021.07.30	ISSUED FOR PERMIT
2	2021.07.30	ISSUED FOR PERMIT
3	2021.07.30	ISSUED FOR PERMIT
4	2021.07.30	ISSUED FOR PERMIT
5	2021.07.30	ISSUED FOR PERMIT

REVISIONS

NO.	DATE	DESCRIPTION
1	2021.07.30	ISSUED FOR PERMIT
2	2021.07.30	ISSUED FOR PERMIT
3	2021.07.30	ISSUED FOR PERMIT
4	2021.07.30	ISSUED FOR PERMIT
5	2021.07.30	ISSUED FOR PERMIT




KANATA MIXED-USE RESIDENTIAL PROJECT
601 CAMPEAU DR. CANATA, ON. K2K 5E9

SITE PLAN - PARCEL 1

PROJECT NO: F19-049
DRAWING TITLE: SITE PLAN - PARCEL 1
DRAWN BY: ML
DATE: 21-07-30
CHECKED BY: FF
SCALE: As Indicated
PROJECT NO: F19-049
PARCEL NO: 1
DRAWING NO: A101
SHEET ISSUE NO: 3

7-1664 CORNWALL ROAD DARVILLE, ON L6B 7N5
P: (905) 337-7249 E: annis@apiconsultants.net
D07-12-17-0063
#17421

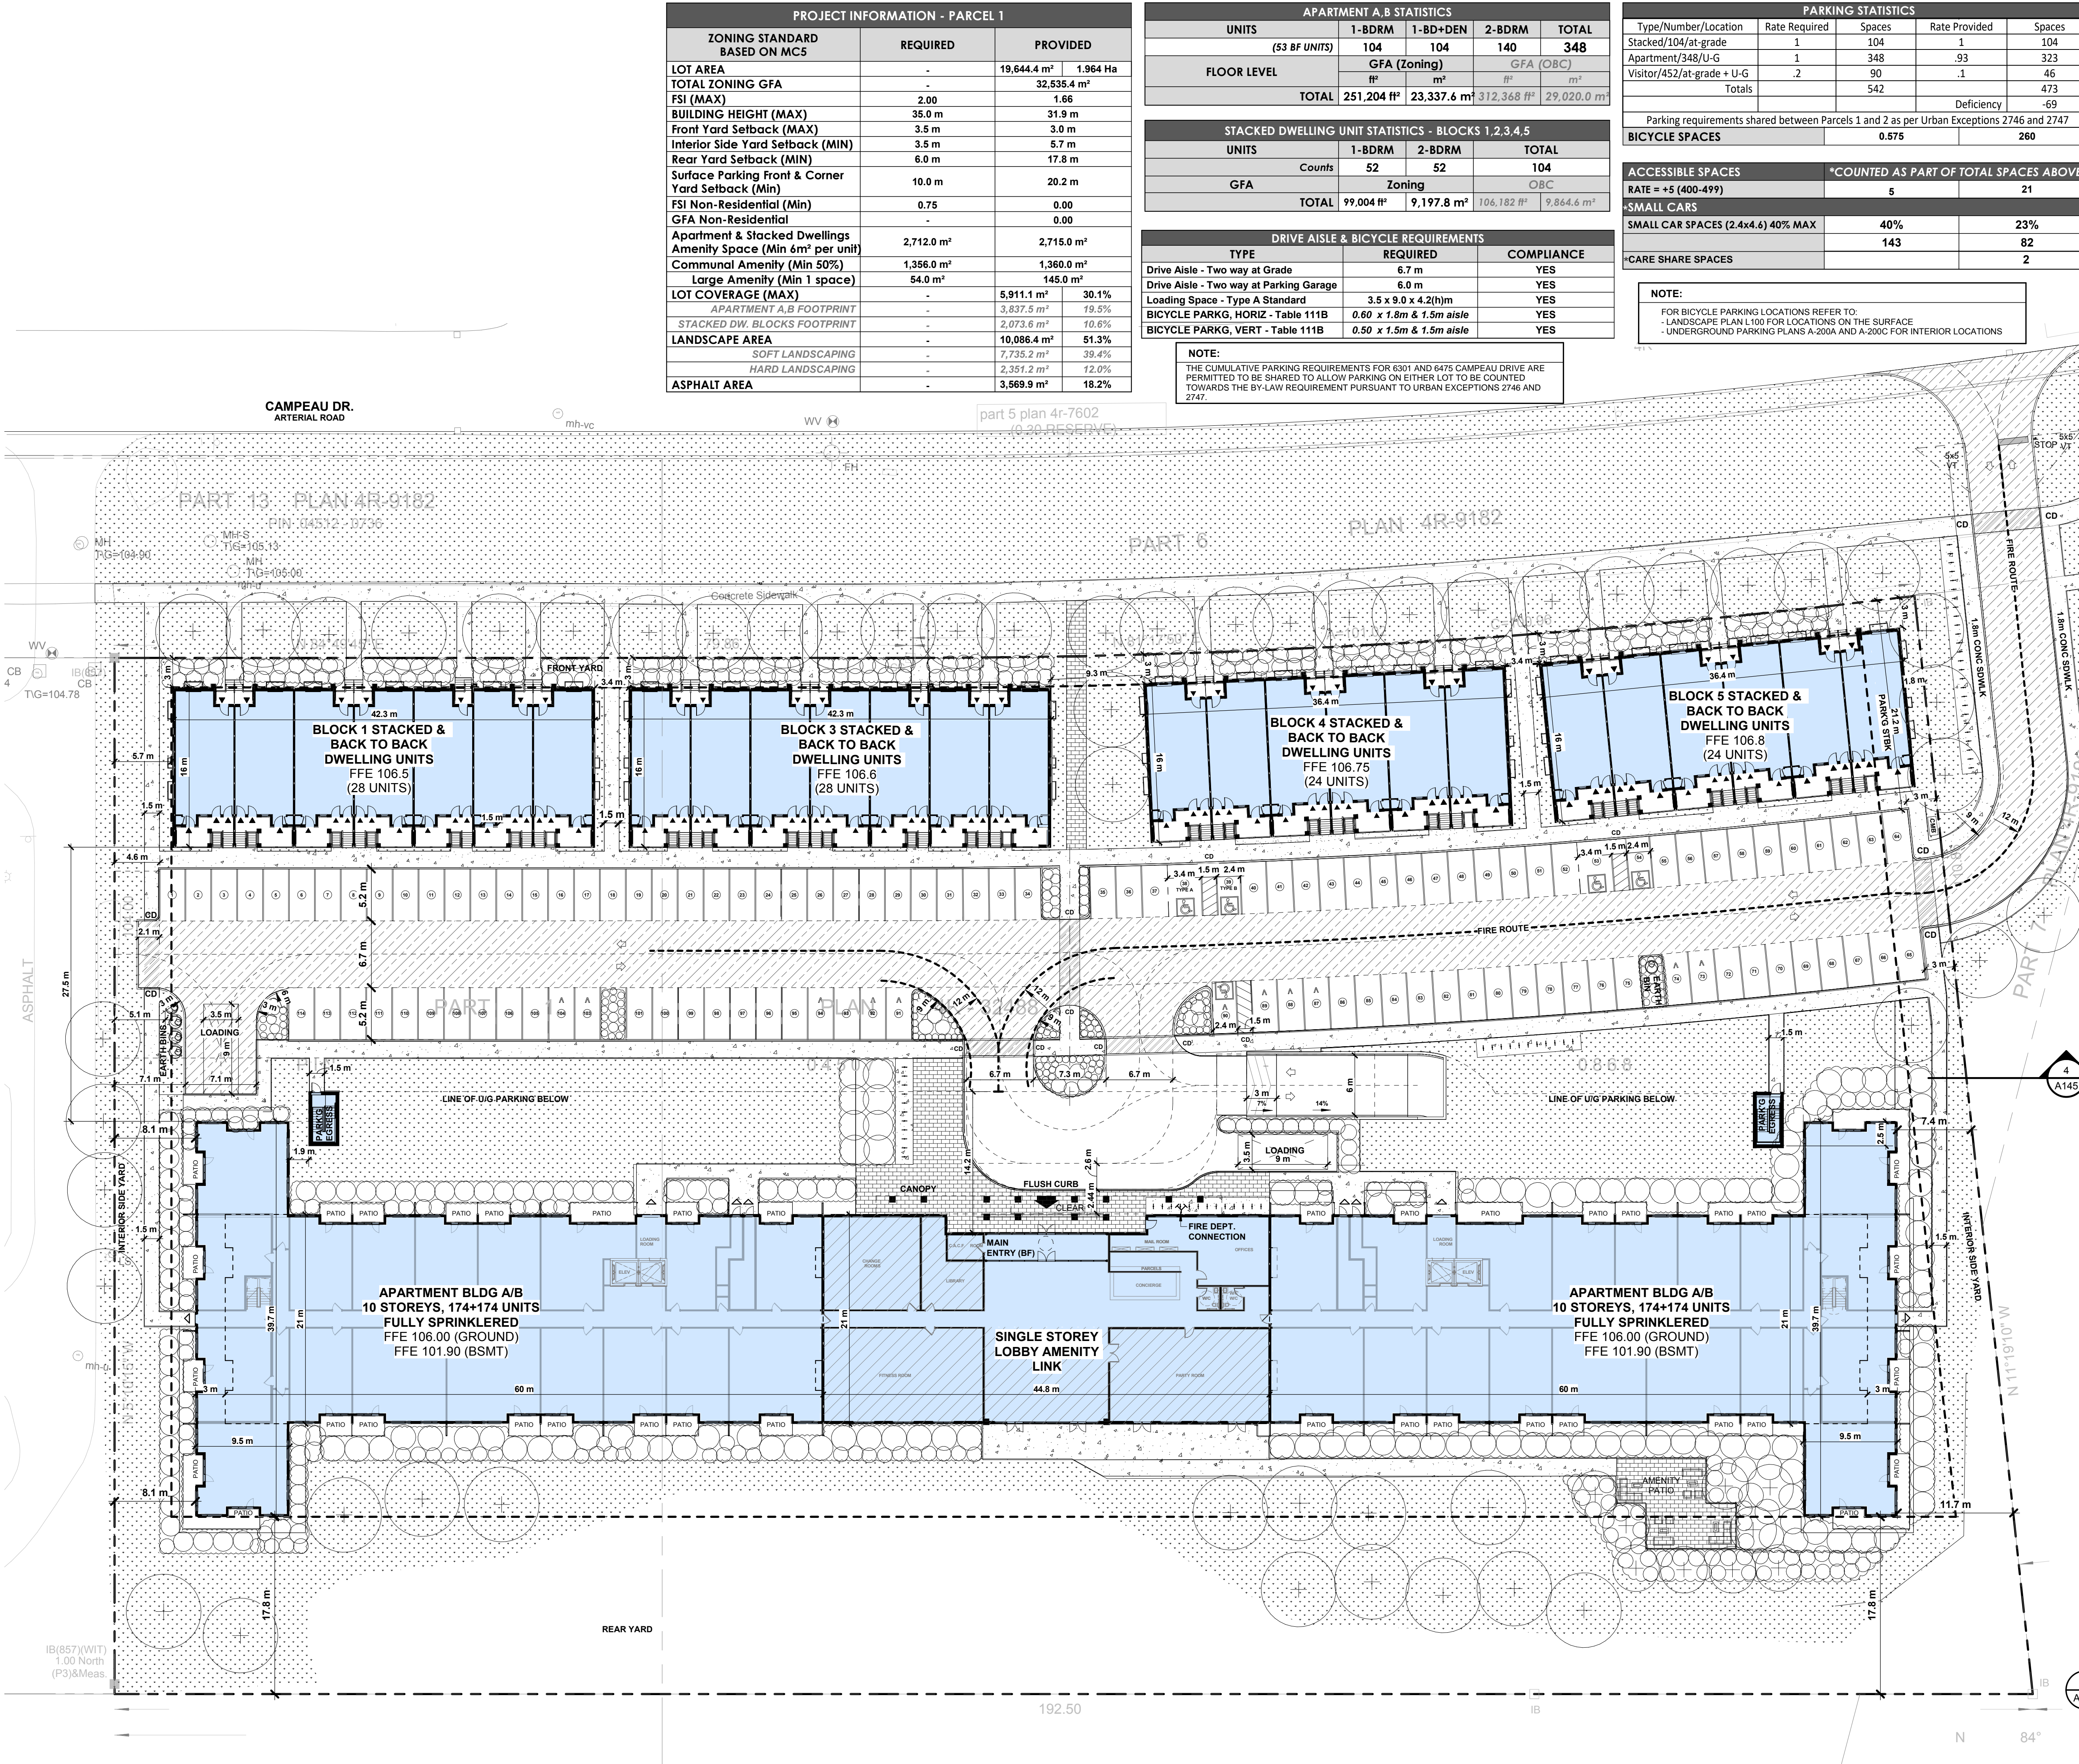

SITE PLAN - PARCEL 1
1:300