


GENERAL NOTES:
 THE ENGINEER WAIVES ANY AND ALL RESPONSIBILITY AND LIABILITY FOR PROBLEMS WHICH ARISE FROM FAILURE TO FOLLOW THE PLANS, SPECIFICATIONS AND THE DESIGN INTENT THEY CONVEY, OR FOR PROBLEMS WHICH ARISE FROM OTHERS' FAILURE TO OBTAIN AND/OR FOLLOW THE ENGINEERS' GUIDANCE WITH RESPECT TO ANY ERRORS, OMISSIONS, INCONSISTENCIES, AMBIGUITIES OR CONFLICTS WHICH ARE ALLEGED.
 CONTRACTOR TO VERIFY ALL DIMENSIONS AND NOTIFY THE ENGINEER OF ANY DISCREPANCIES BEFORE WORK COMMENCES. DO NOT SCALE DRAWINGS.

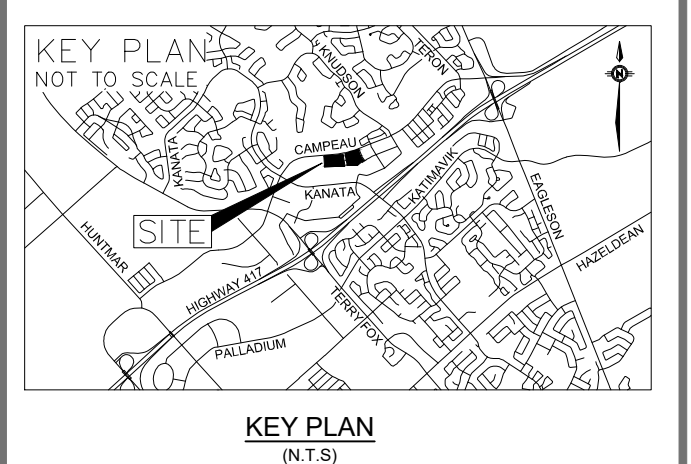

No.	REVISIONS	BY	DATE
01	ISSUED FOR SPA	D.Y.	2020-12-04

HORIZONTAL SCALE:
 SCALE: 1:300
 DISTANCES SHOWN ON THIS PLAN ARE IN METRES AND CAN BE CONVERTED TO FEET BY DIVIDING BY 0.3048



wsp
 2611 Queensview Dr. Ottawa, ON Canada K2B 8K2
 t: 613.829.2800 f: 613.829.8299 www.wspgroup.com



ANNIS, O'SULLIVAN, VOLLEBECK
 Ontario Land Surveyors
 14 CONGRESS GATE, SUITE 500, WERAN, ONTARIO, K2E 7S6
 TEL: (613) 727-0850 FAX: (613) 727-1079

DESIGNED BY: D.Y. DRAWN BY: D.Y. APPROVED BY: D.Y./J.J.

6301 CAMPEAU DRIVE
RESIDENTIAL DEVELOPMENT

DRAWING TITLE:
GRADING PLAN
PARCEL 1

PROJECT NO.: 201-03048-00 DRAWING NO.: C02

FILENAME: V:\10_13 ML.D - 2020 Project\2020-03-04-00 - 6301 Campeau Drive\3 - Drawings\Working Drawings\201-C02A01.D - Rev
 PLOTDATE: Dec 04, 2020 - 3:30pm - 000000044

D07-XX-XX-XXXX
 #XXXX