

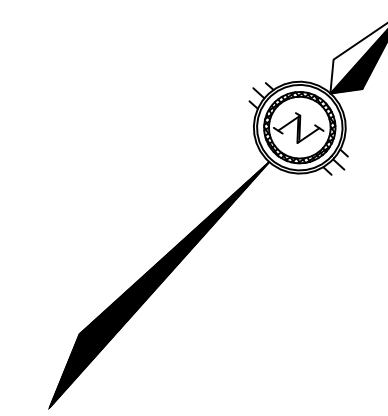
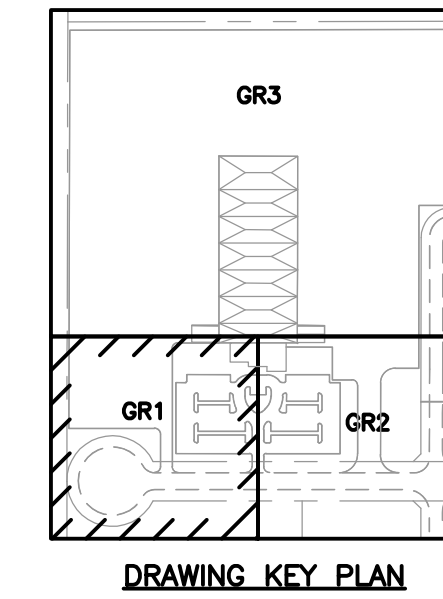


MATCHLINE
REFER TO DWG. 20027-GR3

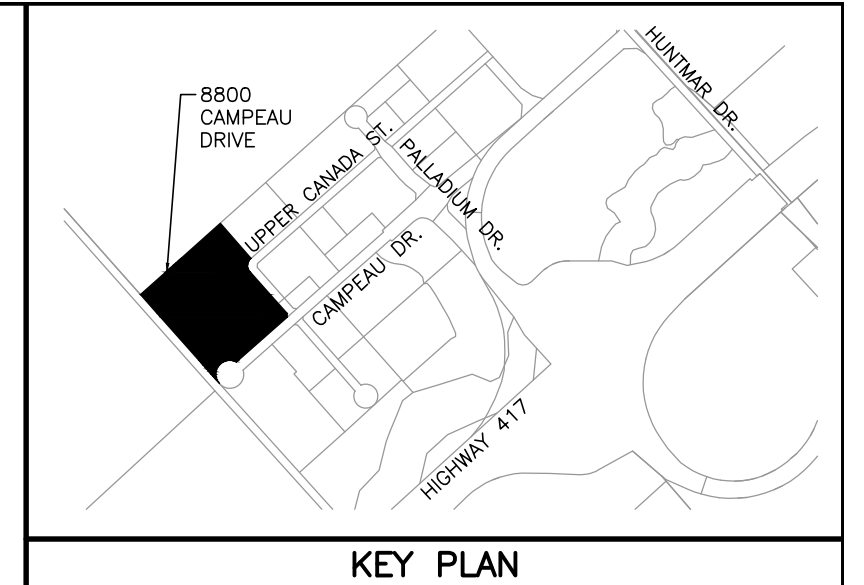


LEGEND

- + 106.00 EXISTING ELEVATION
- x 107.00 PROPOSED GRADE
- 2.0% PROPOSED DRAINAGE SLOPE AND DIRECTION
- x 107.00 IBI GROUP DESIGN GRADE
- PROPERTY BOUNDARY
- CATCH BASIN
- EXISTING CATCH BASIN
- EXISTING HYDRANT
- SWALE
- H.P. - HIGH POINT
- DC --- DEPRESSED CURB
- TERRACING (3H:1V MAX.)
- 100m NO-BUILD SETBACK
- 5 YEAR PONDING LIMIT
- 100 YEAR PONDING LIMIT
- BOREHOLE
- △ BUILDING ENTRANCE (REFER TO SITE PLAN)
- BOLLARD (REFER TO SITE PLAN)
- BH BLOCK HEATER POST (REFER TO SITE PLAN)
- LIGHT STANDARD (REFER TO SITE PLAN)
- MAJOR OVERLAND FLOW ROUTE
- HEAVY DUTY ASPHALT LIMITS

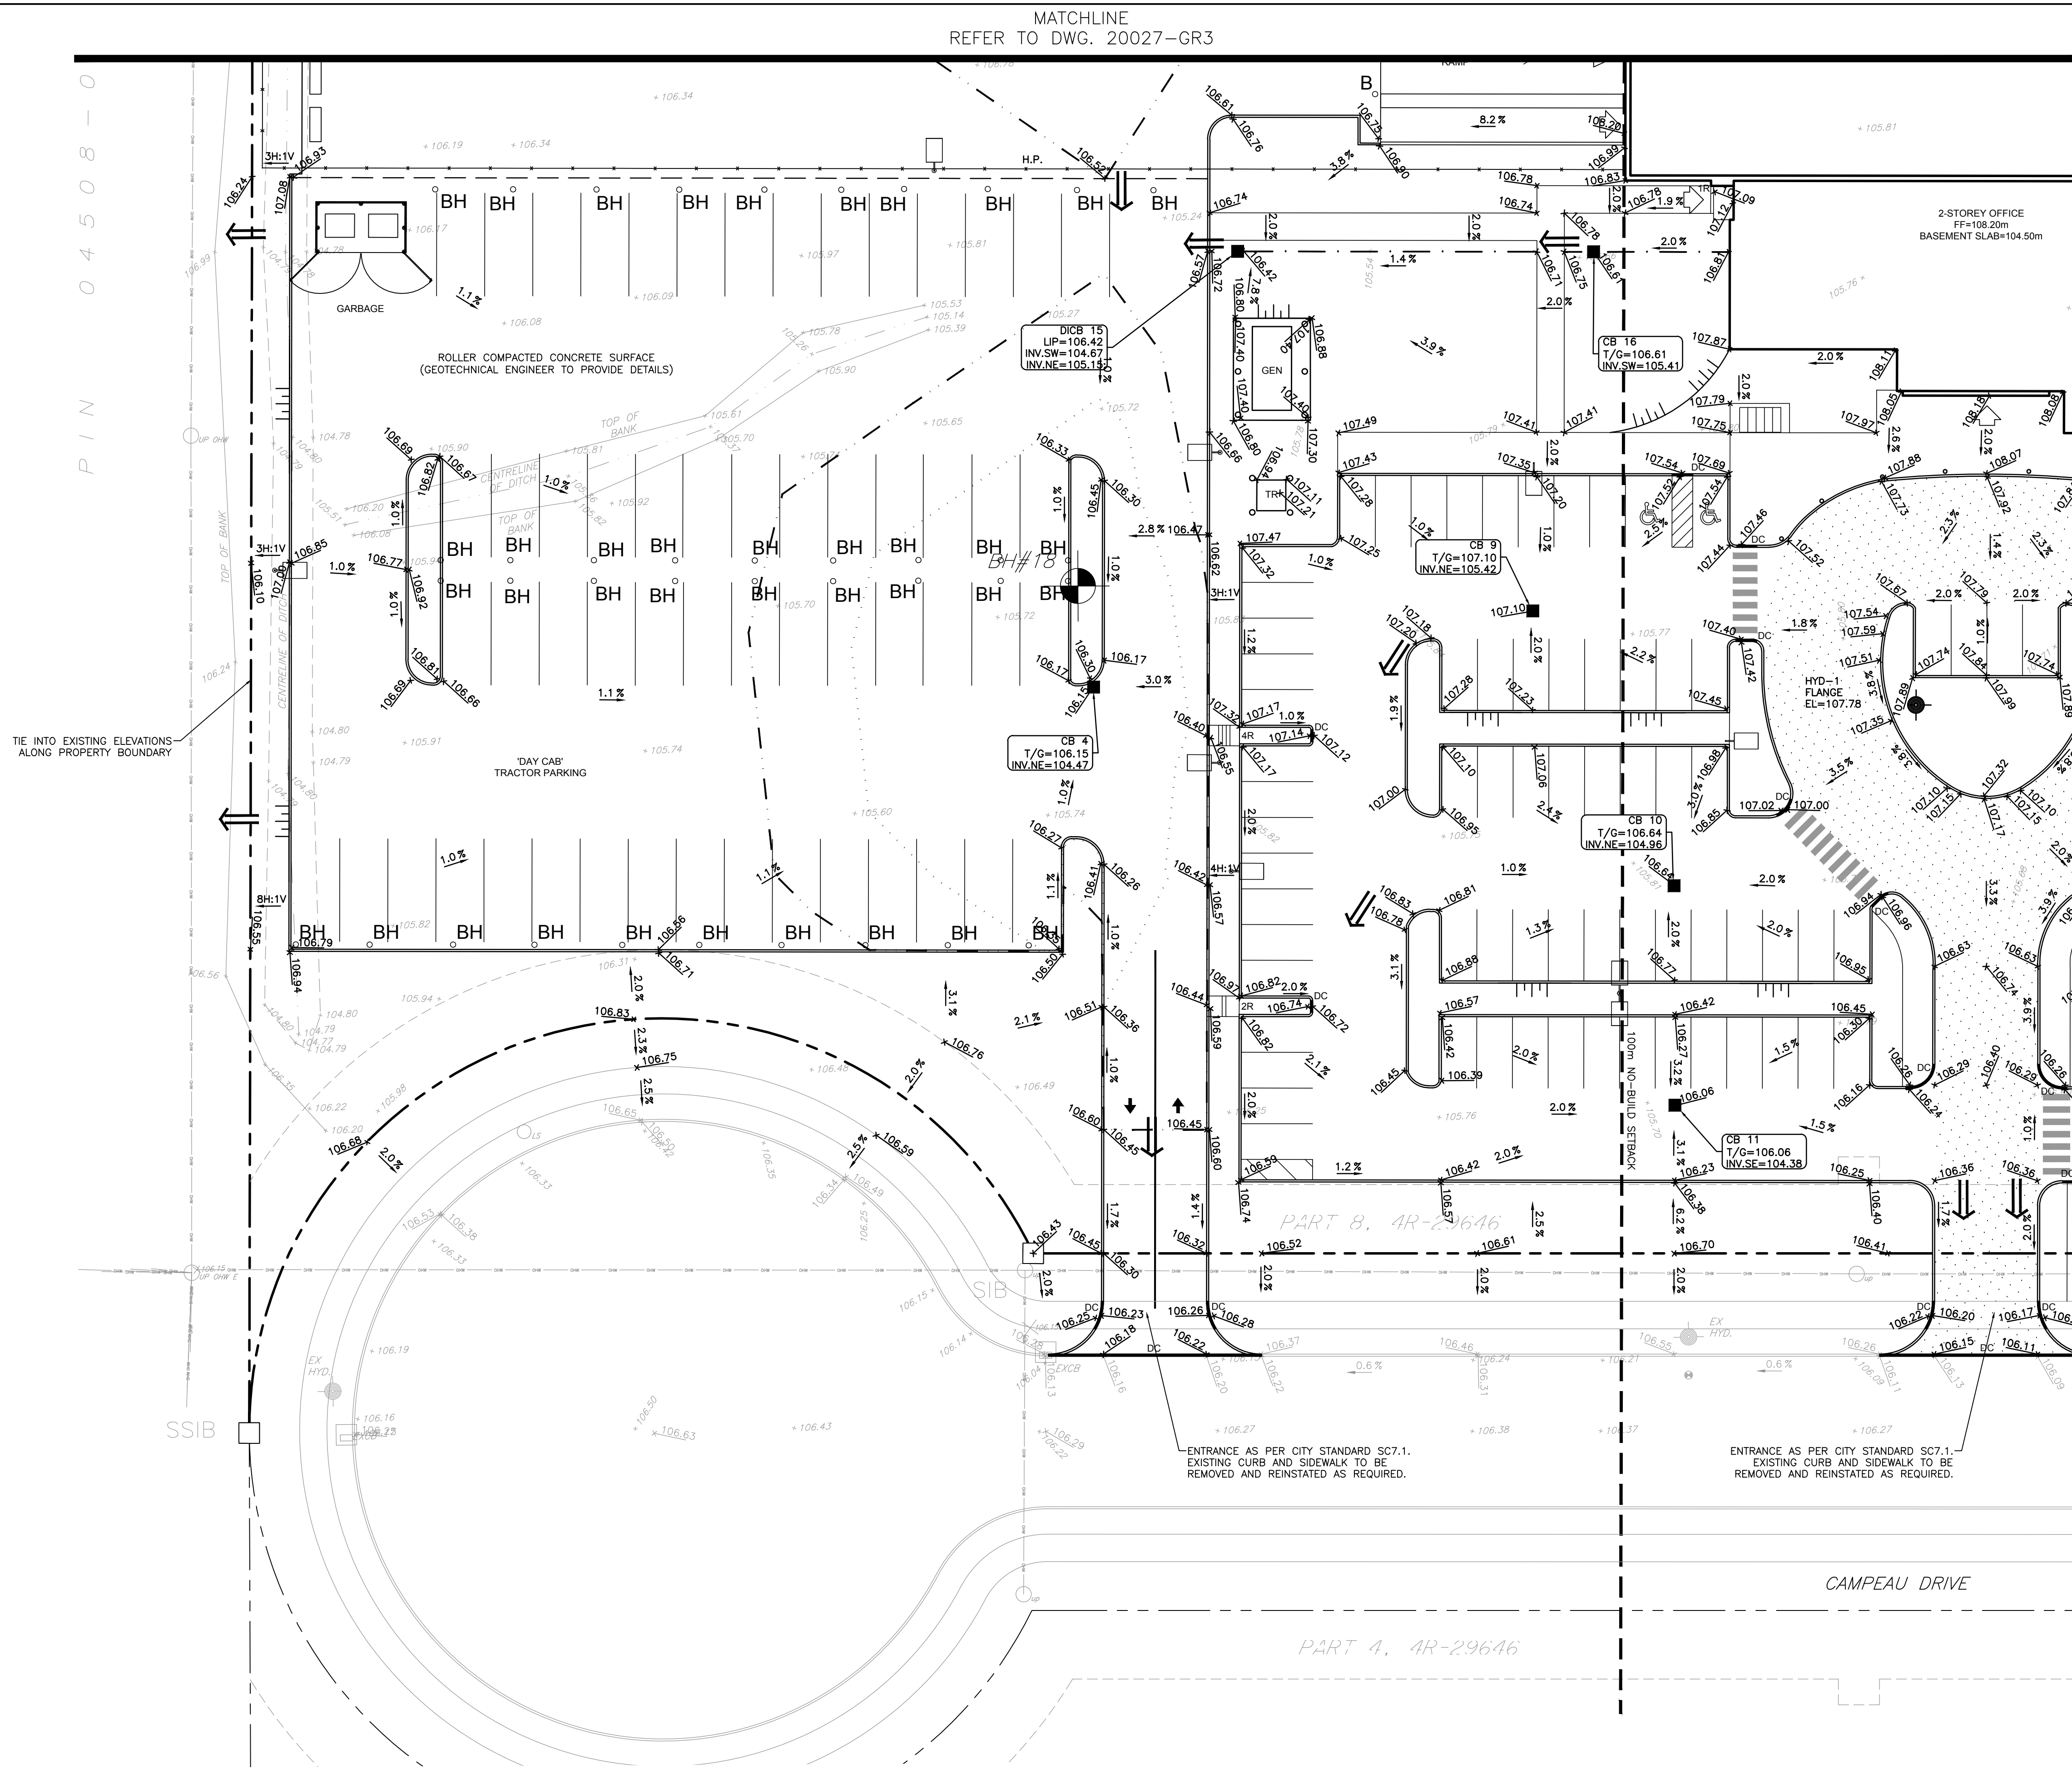

50mm WEAR COURSE - HL 3 OR SUPERPAVE 12.5 ASPHALTIC CONCRETE
40mm WEAR COURSE - SUPERPAVE 12.5 ASPHALTIC CONCRETE
50mm BINDER COURSE - SUPERPAVE 19.0 ASPHALTIC CONCRETE

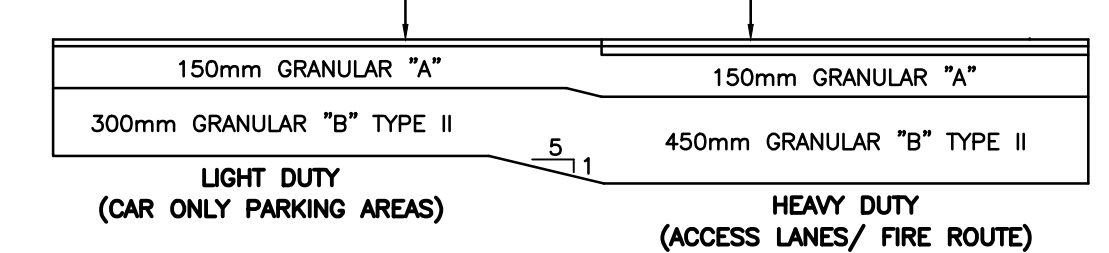

PAVEMENT STRUCTURE DETAIL
N.T.S.


NOT FOR CONSTRUCTION

NOTES

THE POSITION OF ALL POLE LINES, CONDUITS, WATERMANS, SEWERS AND OTHER UNDERGROUND AND OVERGROUND UTILITIES AND STRUCTURES IS NOT NECESSARILY SHOWN ON THE CONTRACT DRAWINGS, AND WHERE SHOWN, THE ACCURACY OF THE POSITION OF SUCH UTILITIES AND STRUCTURES IS NOT GUARANTEED. BEFORE STARTING WORK, DETERMINE THE EXACT LOCATION OF ALL SUCH UTILITIES AND STRUCTURES AND ASSUME ALL LIABILITY FOR DAMAGE TO THEM.

NO.	REVISION DESCRIPTION	DATE	BY
1	ISSUED FOR SITE PLAN APPLICATION	02/12/20	SMC

SCALE	
HORIZONTAL 1:250	

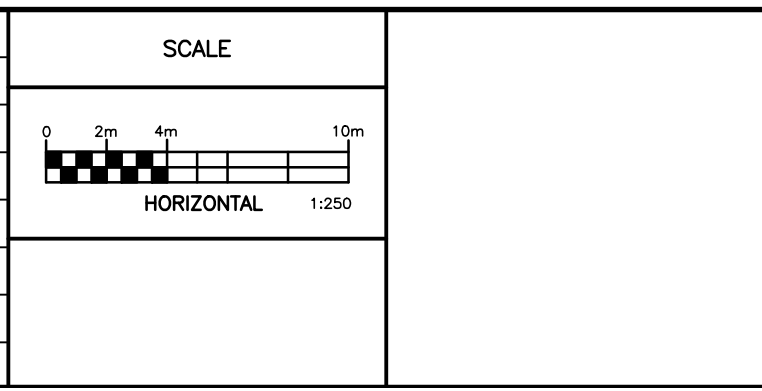

Robinson Land Development

350 Palladium Drive
Ottawa, ON K2V 1A8
(613) 592-6060 roii.com

DESIGN	BLM
CHECKED	SMC
DRAWN	BLM
CHECKED	SMC
APPROVED	SMC

MARITIME-ONTARIO
FREIGHT LINES LIMITED

KANATA WEST BUSINESS PARK
8800 CAMPEAU DRIVE, OTTAWA, ON

PROJECT No.	20027
SURVEY	STANTEC
DATED	DECEMBER 2020
DWG. No.	20027-GR1