


LILY XU, MCIP, RPP
MANAGER, DEVELOPMENT REVIEW SOUTH
PLANNING, INFRASTRUCTURE & ECONOMIC
DEVELOPMENT DEPARTMENT, CITY OF OTTAWA

APPROVED

By Lily Xu at 1:58 pm, Sep 09, 2022

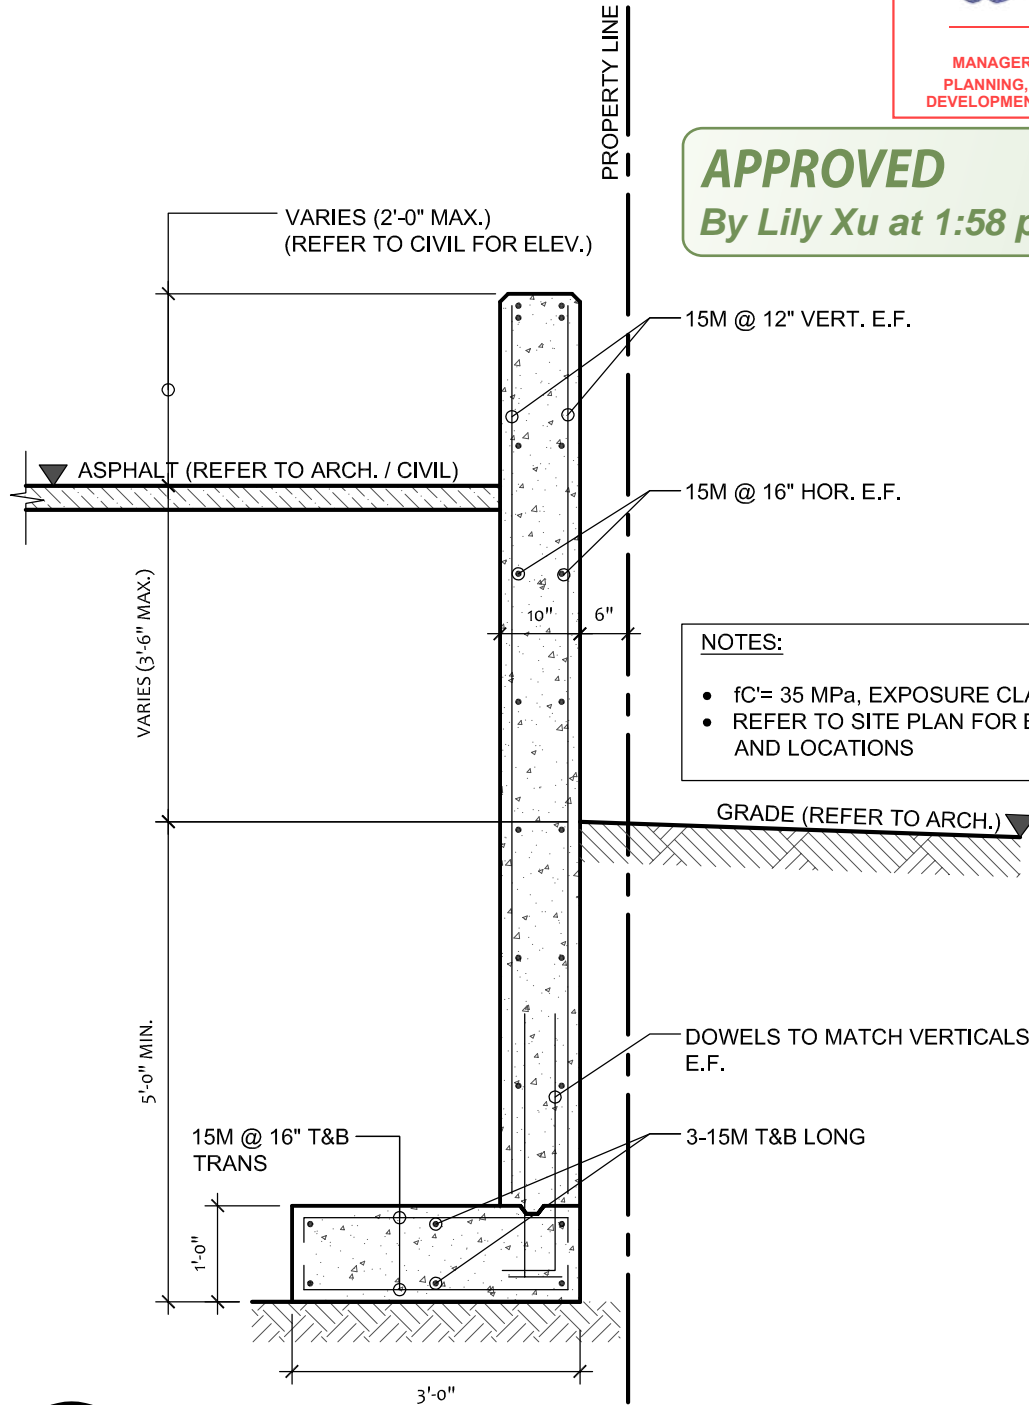

1 SECTION: RETAINING WALL
SK-1 SCALE: 1/2" = 1'-0"



D+M Structural Ltd.
110 - 333 Preston Street, Ottawa, ON, K1S 5N4
Phone: (613) 651-9490

PROJECT NAME AND ADDRESS:
HAWTHORNE
3455 HAWTHORNE ROAD, OTTAWA, ONTARIO
DRAWING NAME:
SECTION: RETAINING WALL


DESIGNED BY: R. MUNDEN
DRAWN BY: J. LABBÉ
DATE: 2022 08 02
D+M PROJECT #: 21-003

SK-1

LILY XU, MCIP, RPP
MANAGER, DEVELOPMENT REVIEW SOUTH
PLANNING, INFRASTRUCTURE & ECONOMIC
DEVELOPMENT DEPARTMENT, CITY OF OTTAWA

APPROVED

By Lily Xu at 1:57 pm, Sep 09, 2022

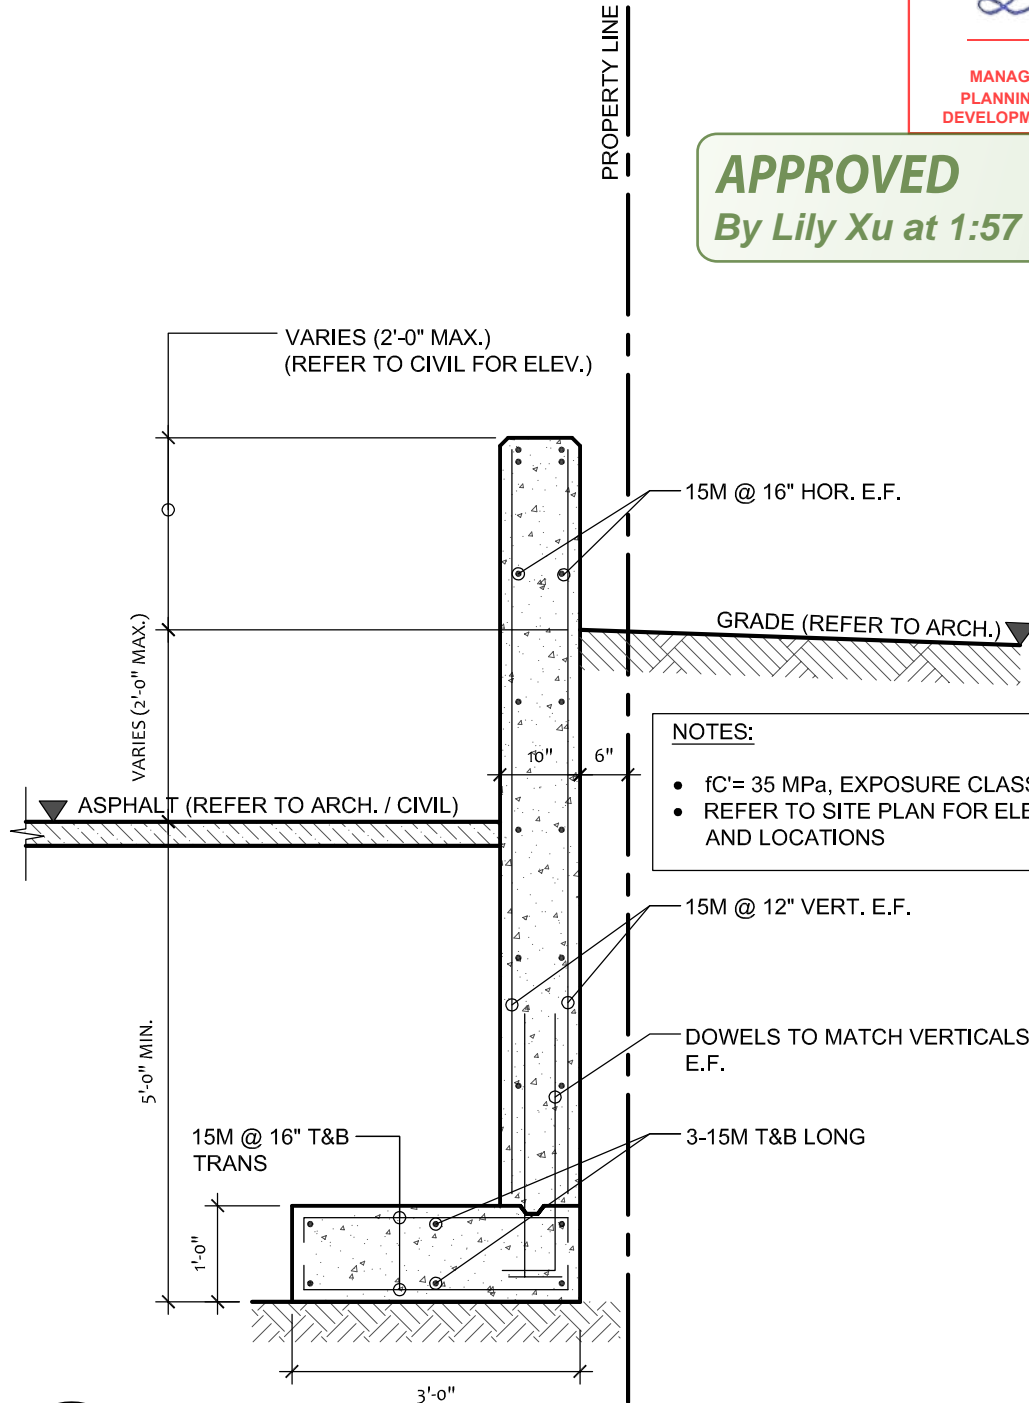

NOTES:

- $f'_c = 35 \text{ MPa}$, EXPOSURE CLASS C-1
- REFER TO SITE PLAN FOR ELEVATIONS AND LOCATIONS

1 SECTION: RETAINING WALL
SK-2 SCALE: 1/2" = 1'-0"



D+M Structural Ltd.
110 - 333 Preston Street, Ottawa, ON, K1S 5N4
Phone: (613) 651-9490

PROJECT NAME AND ADDRESS:
HAWTHORNE
3455 HAWTHORNE ROAD, OTTAWA, ONTARIO
DRAWING NAME:
SECTION: RETAINING WALL

DESIGNED BY: R. MUNDEN
DRAWN BY: J. LABBÉ
DATE: 2022 08 04
D+M PROJECT #: 21-003

SK-2