


MANAGER (A), DEVELOPMENT REVIEW CENTRAL PLANNING, REAL ESTATE & ECONOMIC DEVELOPMENT DEPARTMENT, CITY OF OTTAWA APPROVED By Andrew McCreight at 8:06 am, Mar 02, 2023

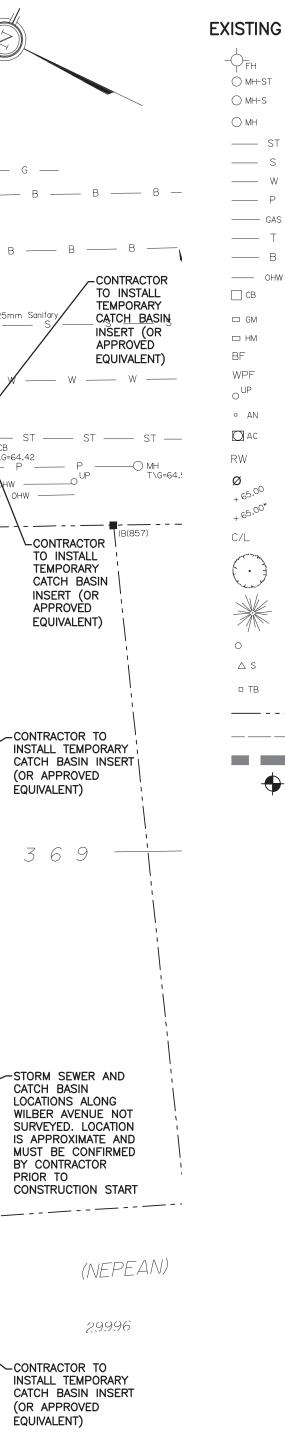

KISTING	LEGEND	PROPOSED
- - FH	FIRE HYDRANT	
O MH-ST	MAINTENANCE HOLE (STORM SEWER)	
O MH-S	MAINTENANCE HOLE (SANITARY)	
O MH	MAINTENANCE HOLE (UNIDENTIFIED)	
ST	UNDERGROUND STORM SEWER UNDERGROUND SANITARY SEWER	
	UNDERGROUND WATER	
	UNDERGROUND POWER	
	UNDERGROUND GAS	
	UNDERGROUND TELECOMMUNICATION	
— B —	OVERHEAD WIRES	
СВ	CATCH BASIN	
🗆 GM	GAS METER	
I HM	HYDRO METER	
BF	BOARD FENCE	
WPF O <sup>UP</sup>	WOOD PICKET FENCE	
o an	UTILITY POLE ANCHOR	
AC	AIR CONDITIONER	
RW	RETAINING WALL	
Ø + 6 <sup>5.00</sup>	DIAMETER	
+ 65.00*	LOCATION OF ELEVATIONS	
C/L	TOP OF CONCRETE CURB / RW ELEVATION CENTRELINE	
$\bigcirc$	DECIDUOUS TREE	
	CONIFEROUS TREE	
0	WOOD POLE	
∆s	SIGN	
□ TB	UNIDENTIFIED TERMINAL BOX	
	PROPERTY LINE	
	EASEMENT	
	WORK LIMIT	
BH-1 62.8	BOREHOLE LOCATION (APPROX.) BEDROCK ELEVATION	
	SILT FENCE PER OPSD 219.110	SF
	OVERLAND FLOW	$\triangleleft$
	TEMPORARY CONSTRUCTION ENTRANCE	

						Copyright reserved
						CI
						Hobin Architecture Incorporated 63 Pamilla Street Ottawa, Ontario Canada K1S 3K7
						T: 613-238-7200 F: 613-235-2005 E: mail@hobinarc.com
						hobinarc.com
	4	8	12	16 	20	project title CLIFT 316-332 (
	THE GEODET THIS DOCUM	IENT HAVE NO LE USING THE OFF	ES OF EVERY ITEM I EGAL VALUE. THE S ICIAL BENCHMARKS	ITE LAYOUT MUST	BE	drawing title ERC SEDIME
ſ	THE DRAWIN COMPANIES	IGS WERE OBTAI AND/OR FROM T ATION UNDER TH	RES AND INFORMAT INED FROM THE PUI 'HE CITY EACH RESI HE LEGEND 'EXISTIN LOCATION AND ELE	BLIC UTILITY PECTIVELY. NG' IS FOR INFORM		drawn date
			LOOKING AND LLL			
	UNDERGROU	JND SERVICES A	RE NOT GUARANTE ATURES ON PRIVAT RAWING.		NOT	
	UNDERGROU CERTAIN UNI SHOWN ON T ANYONE WH EXACT LOCA EXPLORATOR	JND SERVICES A DERGROUND FE THE CURRENT DF O PROCEEDS WI TION OF ALL UNI RY EXCAVATION	ATURES ON PRIVAT	TE PROPERTY ARE ORK SHALL VERIF URES, BY JME FULL	Y THE	Stop PROFESSION
	UNDERGROL CERTAIN UNI SHOWN ON T ANYONE WH EXACT LOCA EXPLORATOI RESPONSIBIL WORK. THE CONTRA OBLIGATION OF THE PUBL	JND SERVICES A DERGROUND FE. THE CURRENT DF O PROCEEDS WI TION OF ALL UNIT RY EXCAVATION: LITY IF THERE IS ACTOR WILL HAV TO VALIDATE, BY LIC UTILITIES UNI	ATURES ON PRIVAT RAWING. ITH EXCAVATION W DERGROUND FEATU S, AND SHALL ASSU	TE PROPERTY ARE ORK SHALL VERIFY URES, BY JME FULL T OCCURS DURING LITY AND THE XCAVATION, THE S TICES AND TO WAR	Y THE	T. G. KENNEL 100173201 June 25, 202

03 02 01	21/05/12 21/01/25	RE-ISSUED FO	DR S.P. CONTROL DR S.P. CONTROL SITE PLAN CONTROL			
no. date revision It is the responsibility of the appropriate contractor to check and verify all dimen- sions on site and report all errors and/ or omissions to the architect. All contractors must comply with all pertinent codes and by-laws. Do not scale drawings.						
Сор	oyright rese	ved.				
Hobin Architecture Incorporated63 Pamilla Street Ottawa, Ontario Canada K1S 3K7T: 613-238-7200 F: 613-235-2005 E: mail@hobinarc.combinarc.comhobinarc.com						
project_title CLIFTON TOWNS 316-332 CLIFTON ROAD						
pro	ject title					
	oject title CL 316-33 wing title EI	IFTON TON 2 CLIFTON LIFTON ROAD, OTTAWA, ON ROSION NENT CO	WNS N ROAD tario <b>AND</b>			
	oject title CL 316-33 wing title EI SEDII	IFTON TON 2 CLIFTON LIFTON ROAD, OTTAWA, ON ROSION MENT CO PLAN	WNS N ROAD tario <b>AND</b>			
dra	oject title CL 316-33 wing title EI SEDII	IFTON TON 2 CLIFTON LIFTON ROAD, OTTAWA, ON ROSION MENT CO PLAN	WNS N ROAD IARIO AND DNTROL			