

| SITE ABBREVIATIONS   | STREET SIGNS   | SITE LEGEND   |
|---|---|---|
| AD<br>CB<br>D.C.<br>UP<br>RM<br>STM MH<br>FDC<br>SC<br>GW<br>LS<br>FH<br>TWIS<br>MUP   | AREA DRAIN<br>CATCH BASIN<br>DEPRESSED CURVE<br>UTILITY POLE<br>REMOTE MONITOR<br>STORMWATER MANHOLE<br>FIRE DEPARTMENT CONNECTION<br>SIAMESE CONNECTION<br>GUIDE WIRE<br>LIGHT STANDARD (REFER TO ELEC.)<br>FIRE HYDRANT<br>TACTILE WALKING INDICATOR STRIP<br>MULTI-USE PATHWAY | FOR ALL THE SIGNS FOLLOW THE SPECIFICATIONS OF THE CITY OF OTTAWA<br><div>1 STOP SIGN<br/>2 FIRE ROUTE SIGN<br/>3 PRIORITY TO PEDESTRIAN SIGN<br/>4 DROP OFF ZONE ONLY SIGN</div> <div>THE PARKING SIGNS WILL BE LABELED AS:<br/>"VISITOR ONLY" (SIGN #1)<br/>"RESIDENT ONLY" (SIGN #2)<br/>"ACCESSIBLE PARKING"<br/>AND REINFORCED: "UNAUTHORIZED VEHICLES WILL BE TOWED AWAY"</div>                         |
| GENERAL NOTES:<br>REFER TO CIVIL AND LANDSCAPING FOR SITE COORDINATION.<br>REFER TO CIVIL FOR STREET CURB AND SURFACE SLOPE DETAILS.<br>PRECAST RETAINING WALL TO BE ENGINEERED AND SUPPLIED BY OTHERS. |   | <div>MAIN ENTRANCE<br/>BUILDING ENTRANCE<br/>MECH. SERVICE ACCESS<br/>FIRE HYDRANT (FH)<br/>SIAMESE CONNECTION (FDC)<br/>STREET SIGNAGE<br/>PROPERTY LINE<br/>TWIS</div> <div><div>1800<br/>600</div><div>2600<br/>5200</div><div>3600<br/>5200</div><div>1500<br/>5200</div></div> <div>BICYCLE PARKING AT GROUND LEVEL<br/>1800mm x 600mm<br/>REGULAR PARKING SPOT<br/>ACCESSIBLE PARKING SPOT TYPE A</div> |




KEY PLAN



**ANDREW MCCREIGHT**  
**MANAGER, DEVELOPMENT REVIEW CENTRAL**  
**PLANNING, DEVELOPMENT & BUILDING SERVICES**  
**DEVELOPMENT DEPARTMENT, CITY OF OTTAWA**

**APPROVED**  
By Andrew McCreight at 11:54 am, Sep 17, 2025

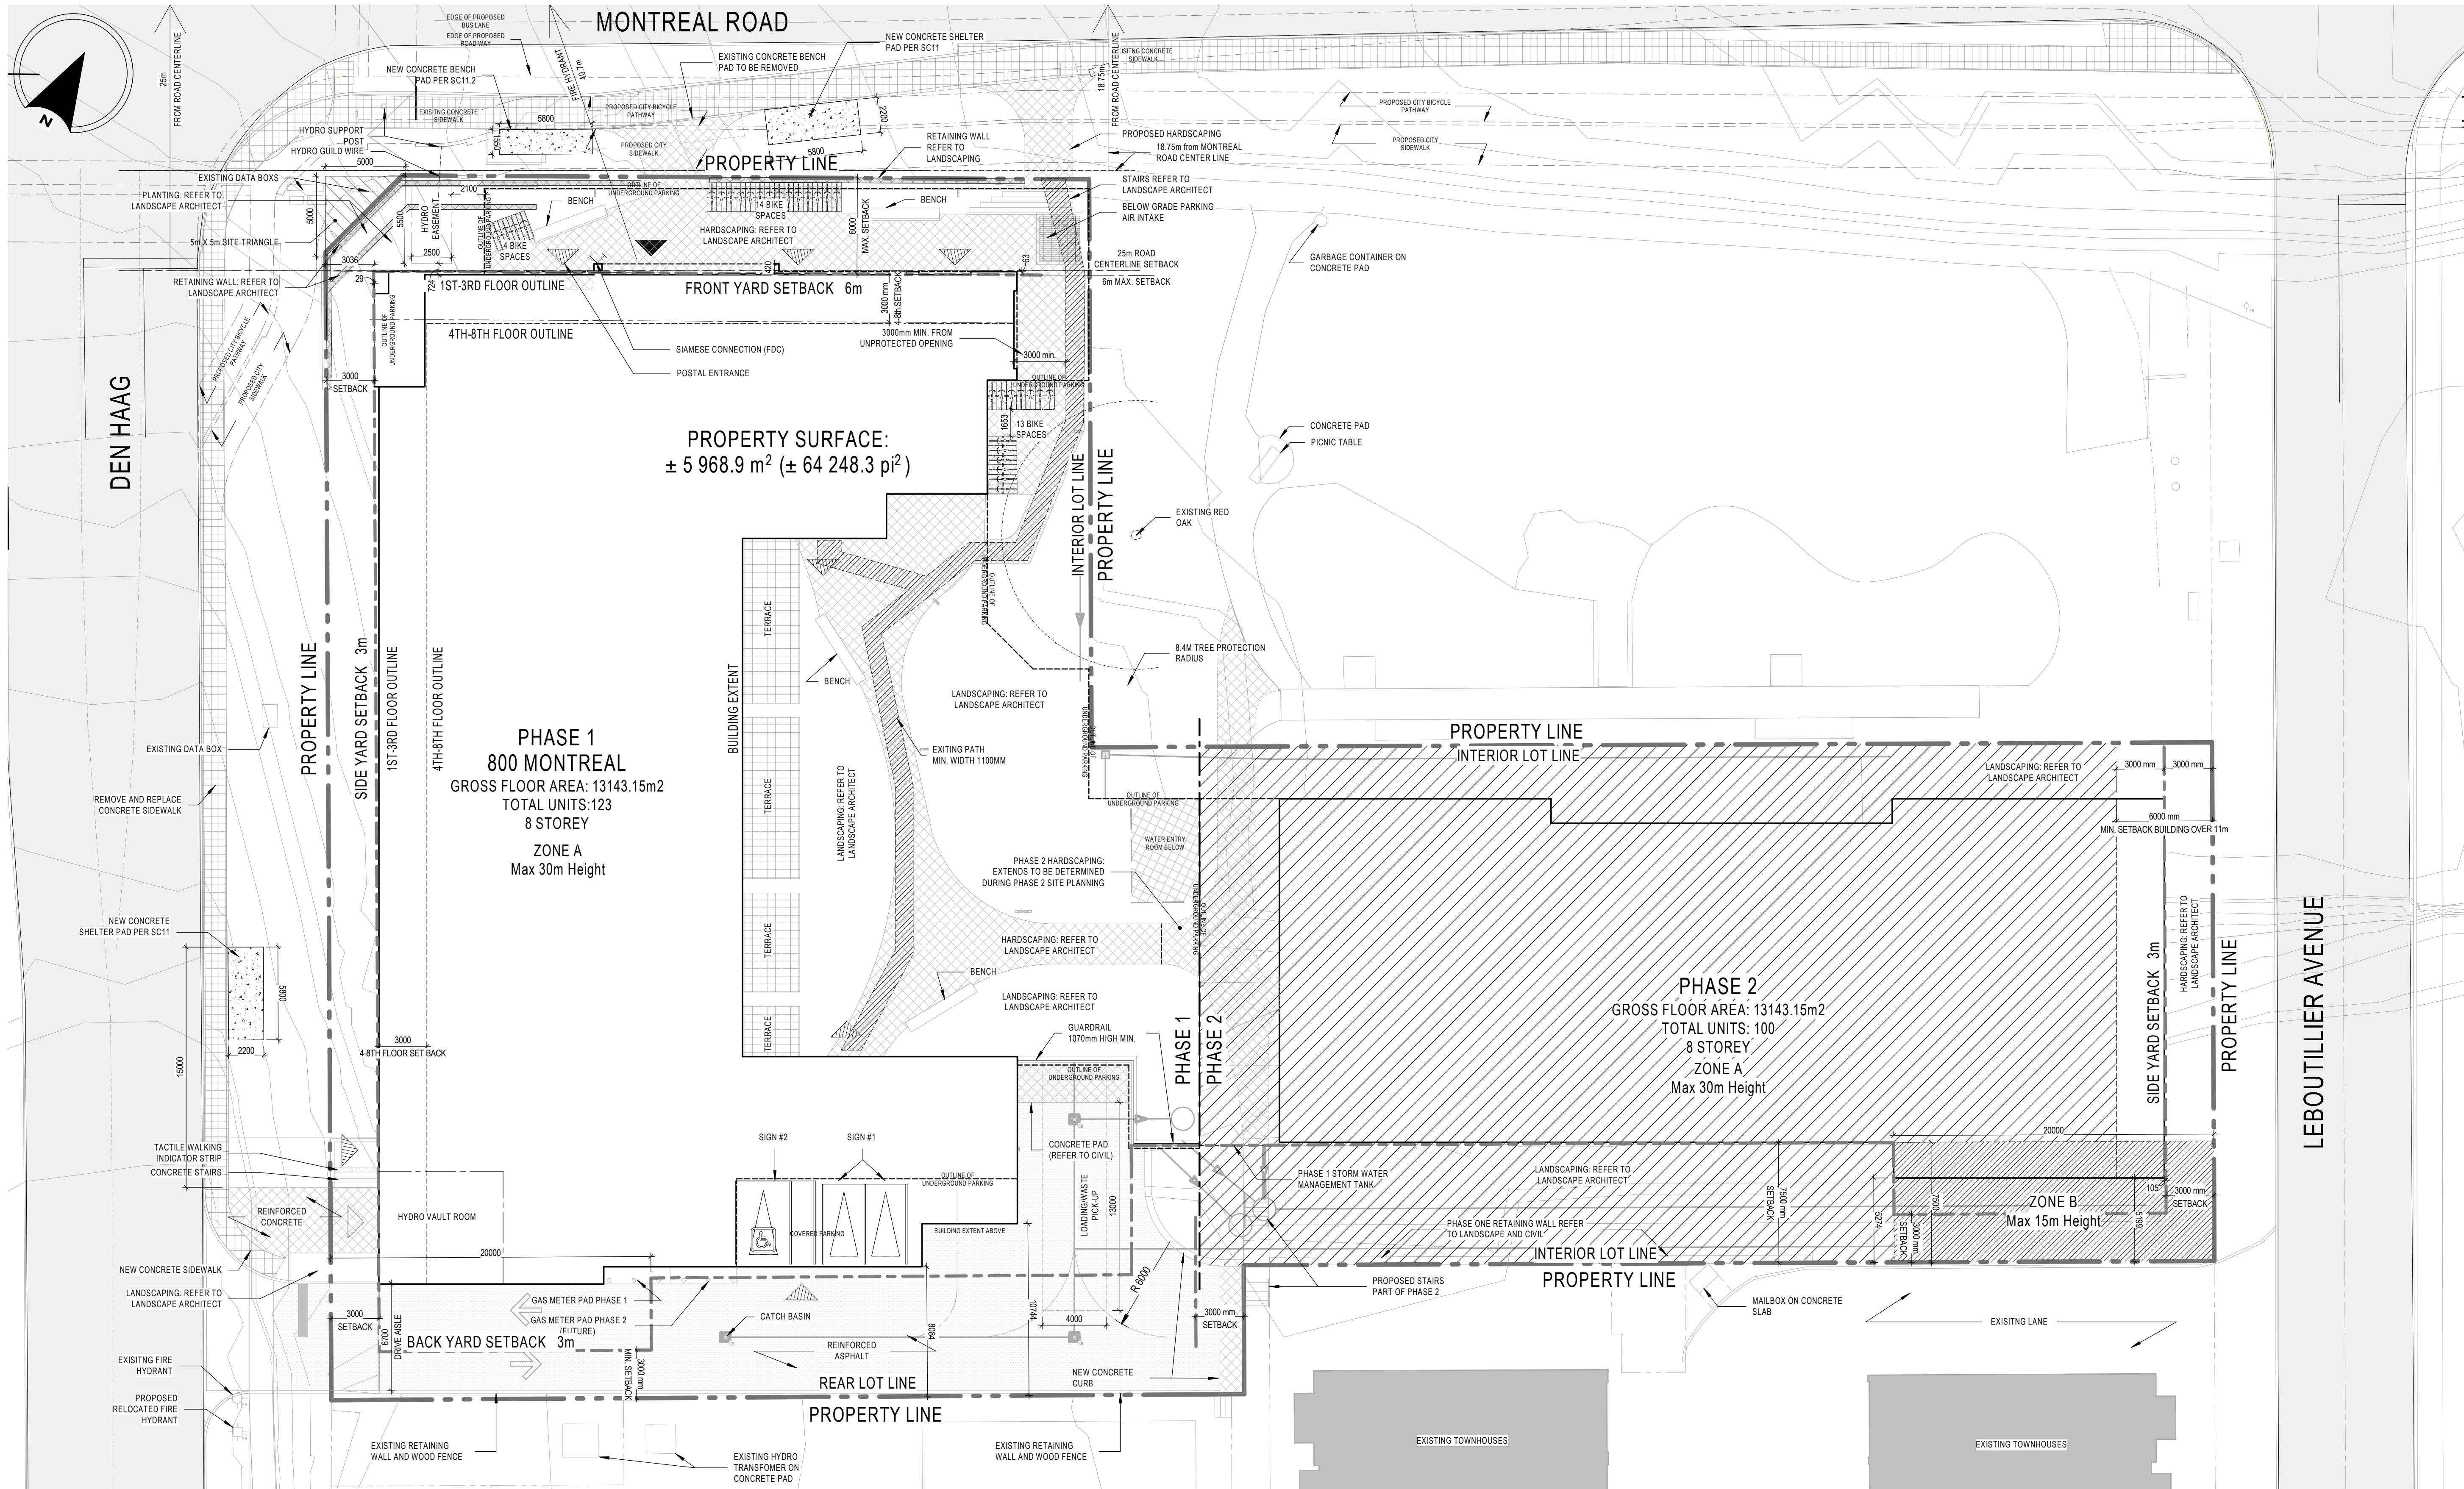

SITE PLAN

1 : 200

1  
A101

- NOTES GÉNÉRALES General Notes
- Ces documents d'architecture sont la propriété exclusive de NEUF architect(e)s et ne doivent être utilisés, reproduits ou copiés sans autorisation écrite préalable. / These architectural documents are the exclusive property of NEUF architect(e)s and cannot be used, copied or reproduced without written pre-authorization.
  - Les dimensions apparaissant aux documents devront être vérifiées par l'entrepreneur avant le début des travaux. / All dimensions which appear on the documents must be verified by the contractor before to start the work.
  - Vous devez avoir l'architecte de toute dimension erreur et/ou divergences entre ces documents et ceux des autres professionnels. / The architect must be notified of all errors, omissions and discrepancies between these documents and those of the others professionals.
  - Les dimensions sur ces documents doivent être lues et non mesurées. / The dimensions on these documents must be read and not measured.

ARCHITECTURE DE PAYSAGE Landscape Architect  
**Lashley+Associates**  
950 Gladstone Ave., Suite 202, Ottawa (ON) K1Y 3E6  
T 613.233.8579 lashleya.com

CIVIL Civil  
**IBI Group**  
333 Preston Street Suite 400 Ottawa (ON), K1S 5N4  
T 613.447.0504 IBIgroup.com

INGÉNIERIE TRANSPORT Engineering, Transportation  
**IBI - Transportation Eng.**  
333 Preston Street Suite 400 Ottawa (ON), K1S 5N4  
T 613.447.0504 IBIgroup.com


DESSIN INTERIEUR Interior Design  
**NINE Design**  
25 rue Richmond, Saint-Basile-De-Montarville, (QC) J3V 6E4  
T 514.998.8973 nine-design.ca

STRUCTURE Structural  
**L2C Experts**  
4710 St-Amable St., Suite 103 Montréal (QC) H4C 2C  
T 514.378.4990 l2cexperts.com

MÉCANIQUE / ÉLECTRIQUE Mechanical / Electrical  
**GOODKEY, WEEDMARK & ASSOCIATES LTD.**  
1688 Woodward Dr., Ottawa, ON K2C 3R8  
T 613.727.5111 gwal.com

ARCHITECTES Architect  
**NEUF architect(e)s** SENCRL  
630, boul. René-Lévesque O. 32e étage, Montréal QC H3B 1S6  
T 514.847.1117 NEUFArchitectes.com

SCEAU / Seal

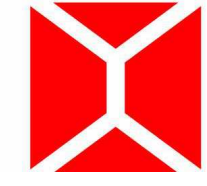**NEUF**  
ARCHITECT(E)S  
  
NEUF ARCHITECTES SENCRL

CLIENT Client  
**GROUPE SOVIMA**  
100 rue Lansdowne, bureau 201, St-Basile de Montarville (Québec) J3V 0B3  
T 450.678.4470 sovimabuildings.com

OUVRAGE Project  
**800 MONTREAL ROAD**

EMPLACEMENT Location NO PROJET No  
120 DEN HAAG DR,  
OTTAWA 12263

| NO | REVISION                               | DATE (aa-mm-jj) |
|----|----------------------------------------|-----------------|
| A  | Issued for SPA                         | 2020.12.11      |
| B  | Issued for Coordination 30%            | 2020.12.20      |
| C  | Issued for internal review – Architect | 2021.01.25      |
| D  | Issued for Coordination 60%            | 2021.05.25      |
| E  | Issued for SPA Rev 1                   | 2021.10.25      |
| F  | Reissued for SPA Rev 1                 | 2022.02.14      |
| G  | Issued for 80% Review                  | 2022.03.05      |
| H  | Issued for UDPR                        | 2022.03.06      |
| I  | Reissued for SPA Rev 2                 | 2022.12.21      |
| J  | Issued for Permit Review               | 2023.02.24      |
| K  | Issued for Permit                      | 2023.03.01      |
| L  | Issued for City Comments               | 2023.07.19      |
| M  | Issued to City for Clarification       | 2024.02.20      |
| N  | Issued to City for Review/SPA approval | 2024.03.26      |
| O  | Issued for City Review                 | 2025.01.23      |
| P  | Issued for City Review                 | 2025.03.05      |

DESSINÉ PAR Drawn by VERIFIÉ PAR Checked  
AV AJ  
DATE (aa mm jj) 2025.03.05 ECHELLE Scale  
As indicated  
TITRE DU DESSIN Drawing Title

**SITE PLAN - OVERALL**

REVISION Revision NO. DESSIN Dwg Number

**P A101**