



IT IS THE RESPONSIBILITY OF THE APPROPRIATE CONTRACTOR TO CHECK AND VERIFY ALL DIMENSIONS ON SITE AND TO REPORT ALL ERRORS AND/OR OMISSIONS TO THE ARCHITECT.
 ALL CONTRACTORS MUST COMPLY WITH ALL PERTINENT CODES AND BY-LAWS.
 THIS DRAWING MAY NOT BE USED FOR CONSTRUCTION UNTIL SIGNED BY THE ARCHITECT.
 DO NOT SCALE DRAWINGS.
 COPYRIGHT RESERVED.

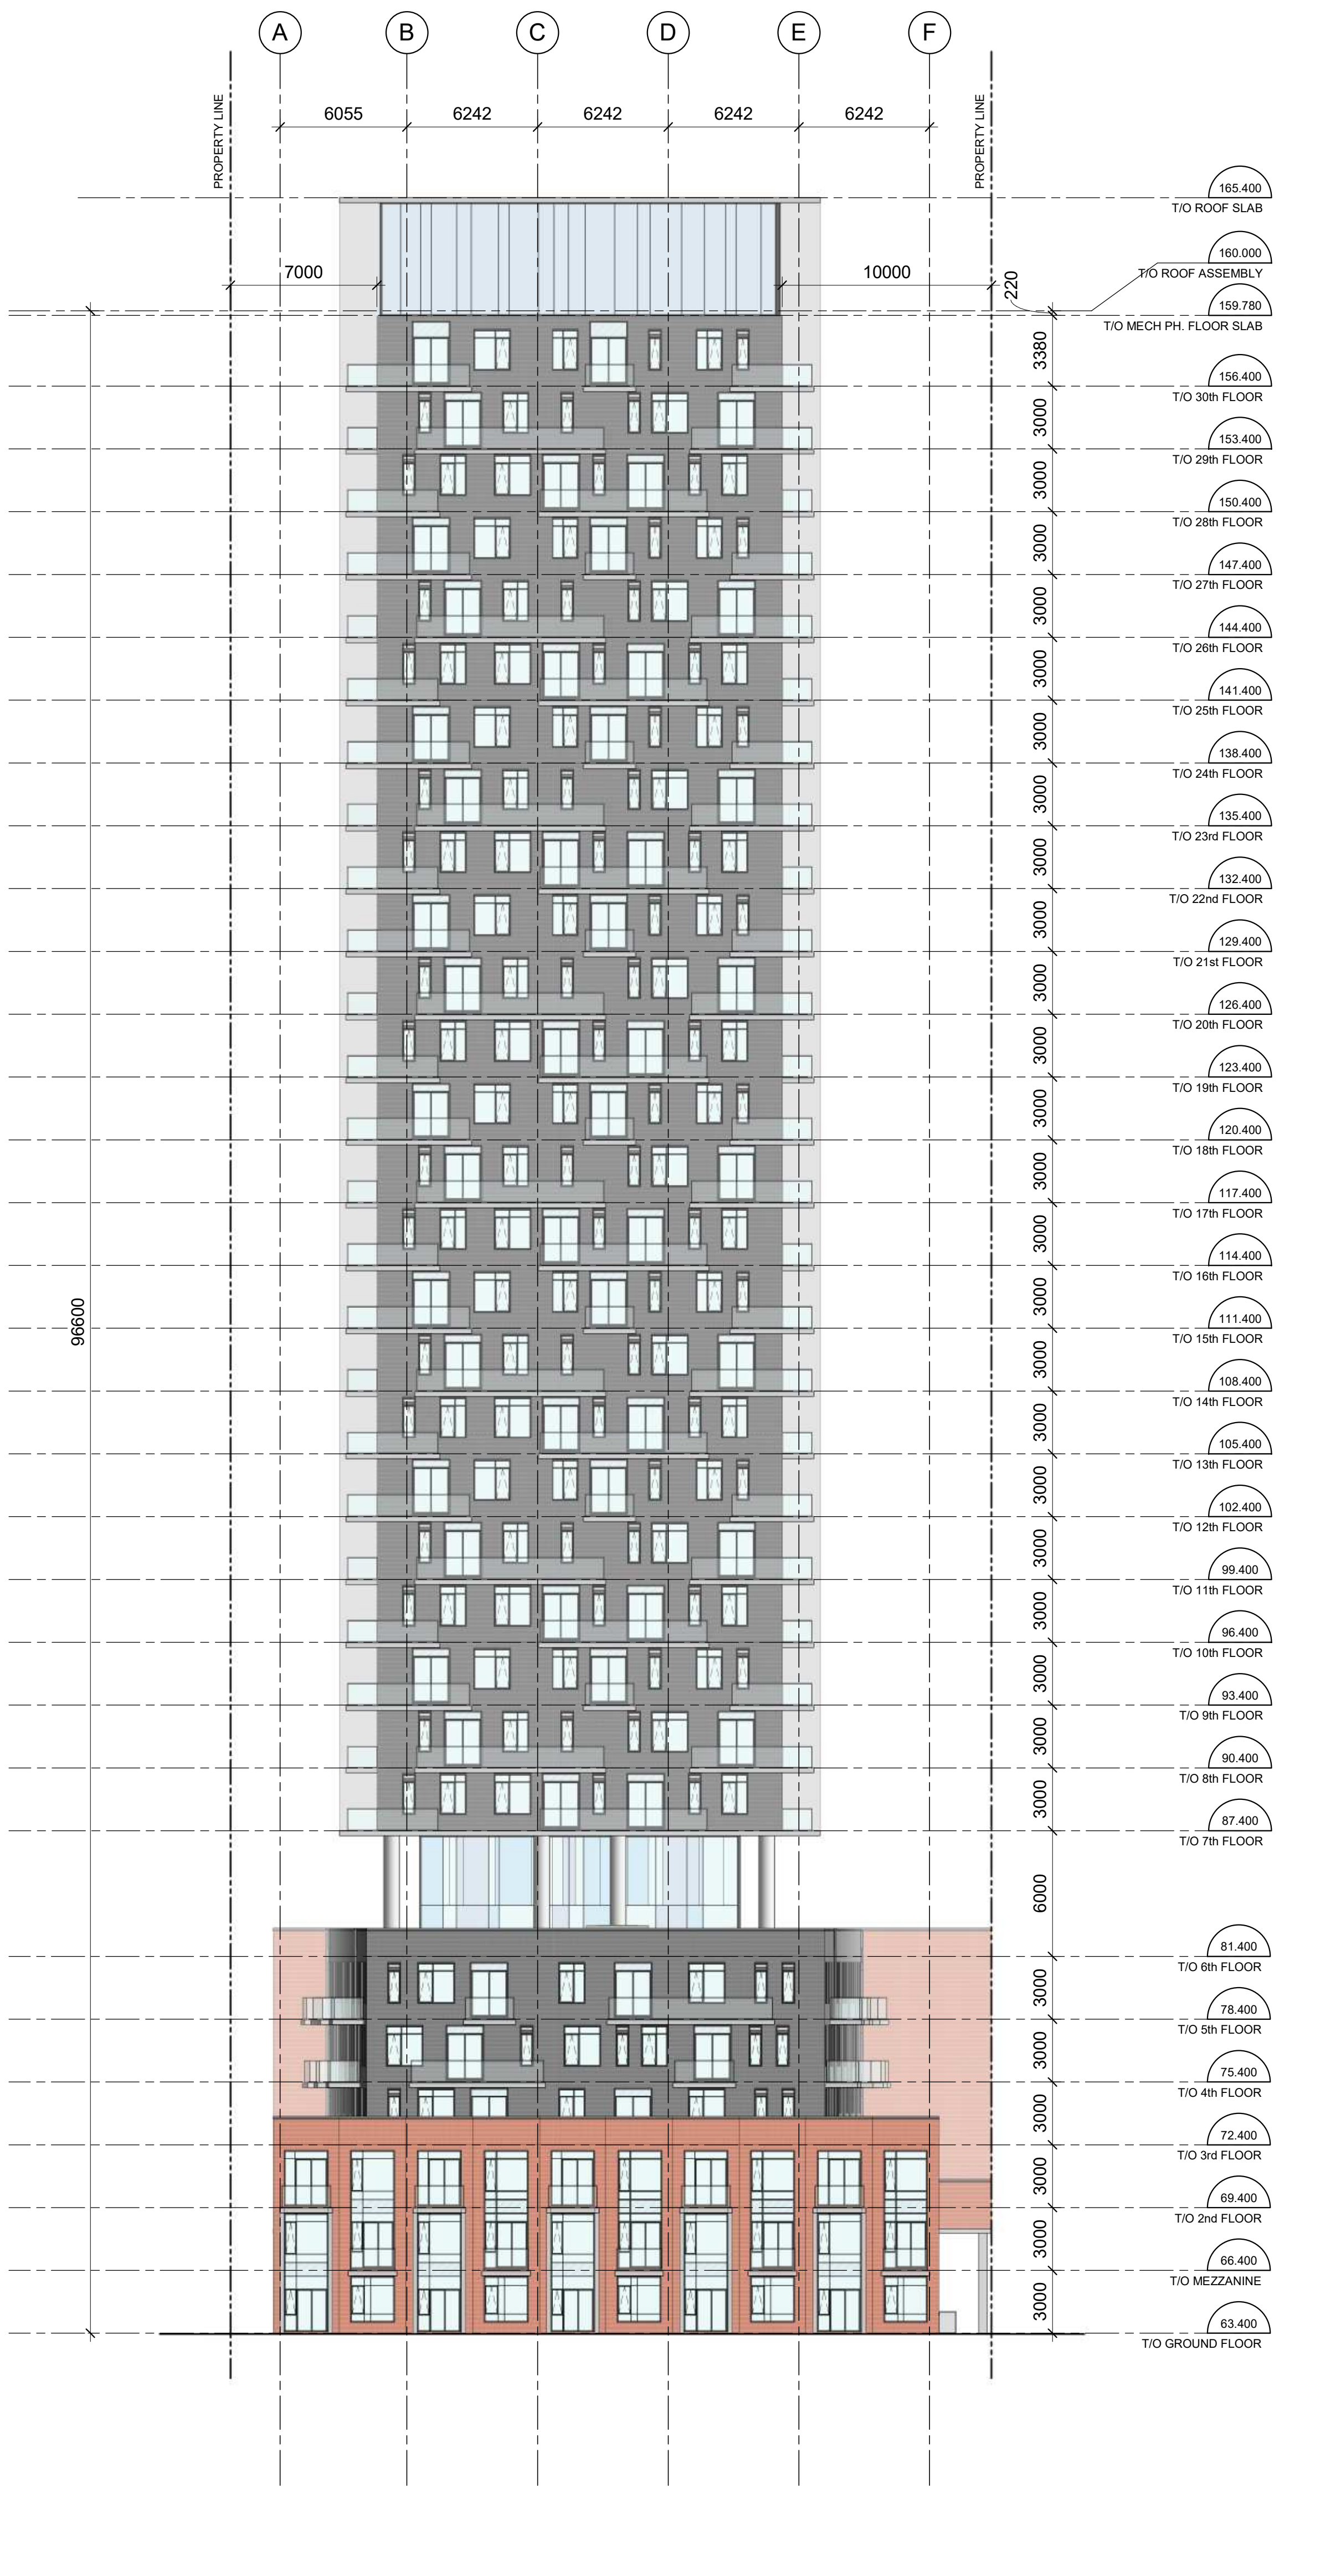


1 SOUTH ELEVATION
A200 1:200

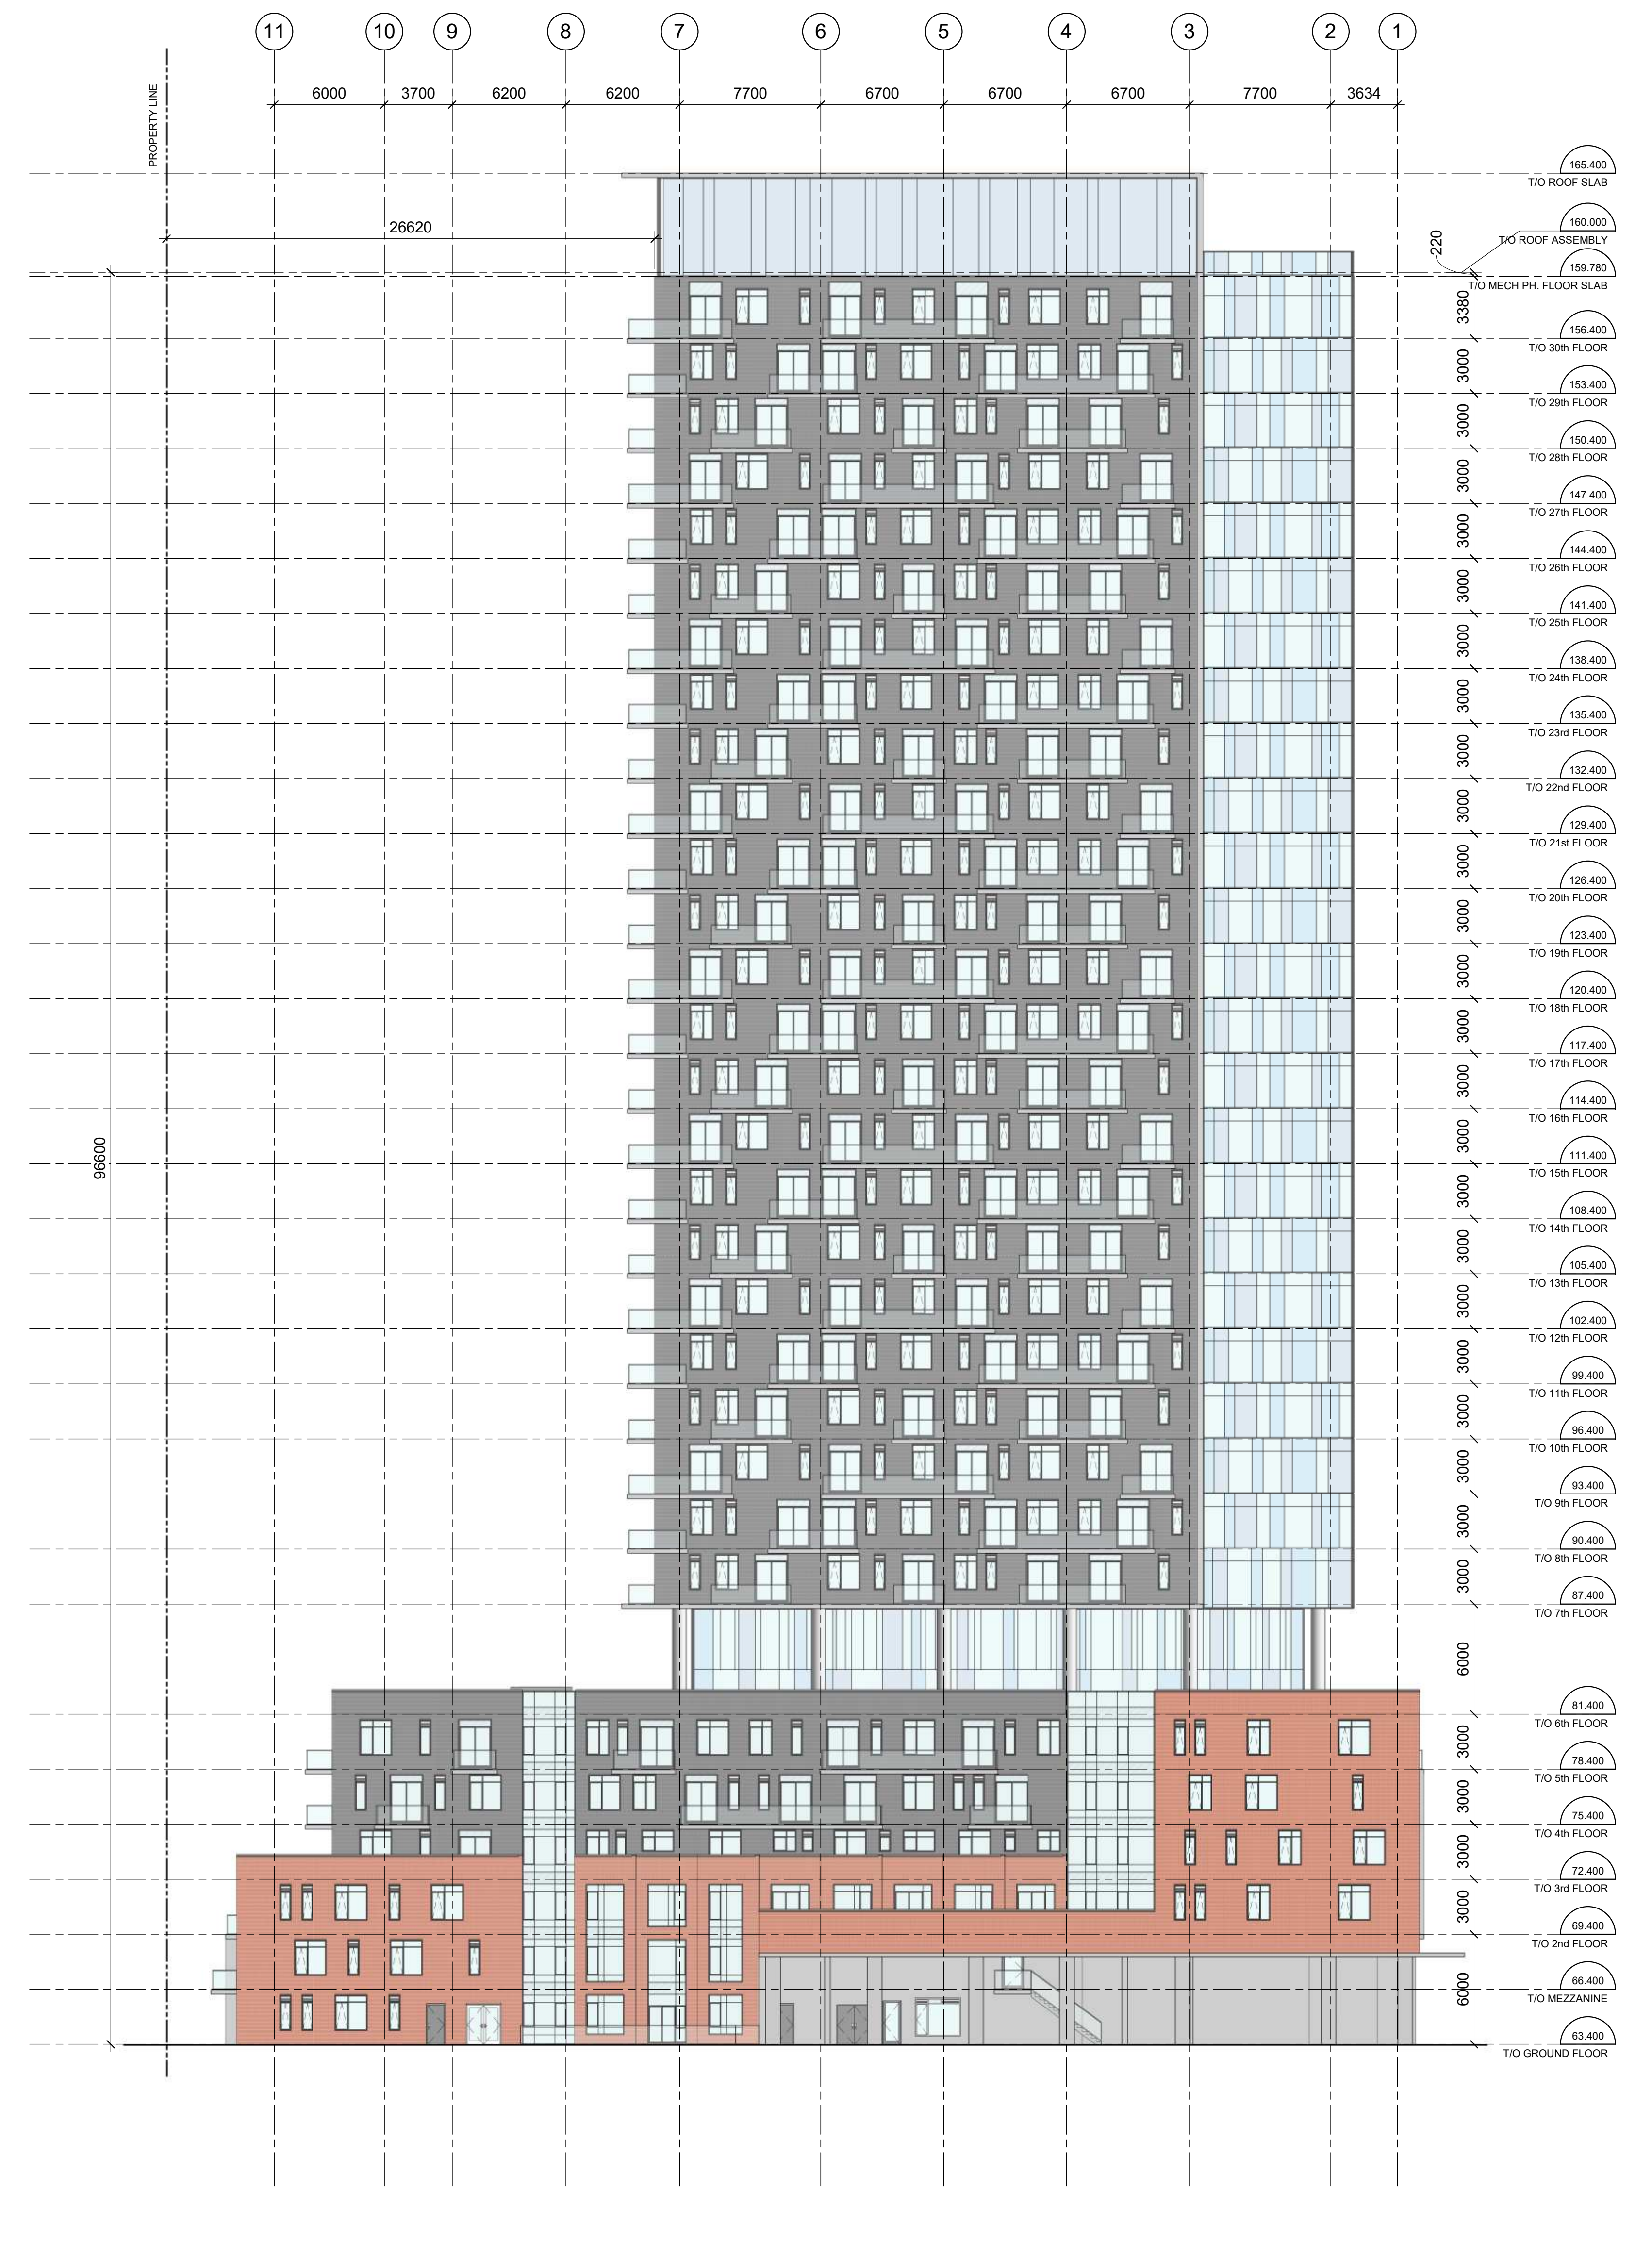

2 EAST ELEVATION
A200 1:200

No.	DESCRIPTION	DDMMYY
4	ISSUED FOR INTERNAL REVIEW	21/01/22
3	ISSUED FOR UDRP RESUBMISSION	08/19/21
1	ISSUED FOR SITE PLAN APPROVAL	06/04/21

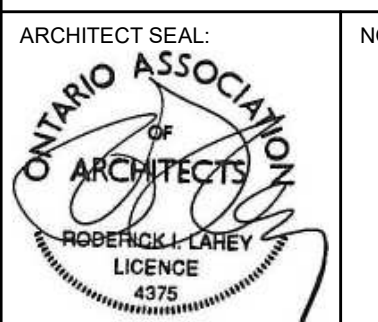

CLIENT:
SCOTT STREET DEVELOPMENTS INC.


ARCHITECT:
rla/architecture
56 Beech Street, Ottawa, Ontario K1S 3J6
1.613.724.9932 1.613.724.1209 www.rodericklane.ca

PROJECT TITLE:
2050 SCOTT STREET


SHEET TITLE:
SOUTH AND EAST ELEVATIONS

DRAWN: VM	CHECKED: KR
SCALE: 1:200	SHEET No: A200
PROJECT No: 1928	

PAPER SIZE: ISO Full Sheet B1 (1070.00 x 1000.00mm) PLOT SCALE: 1:1

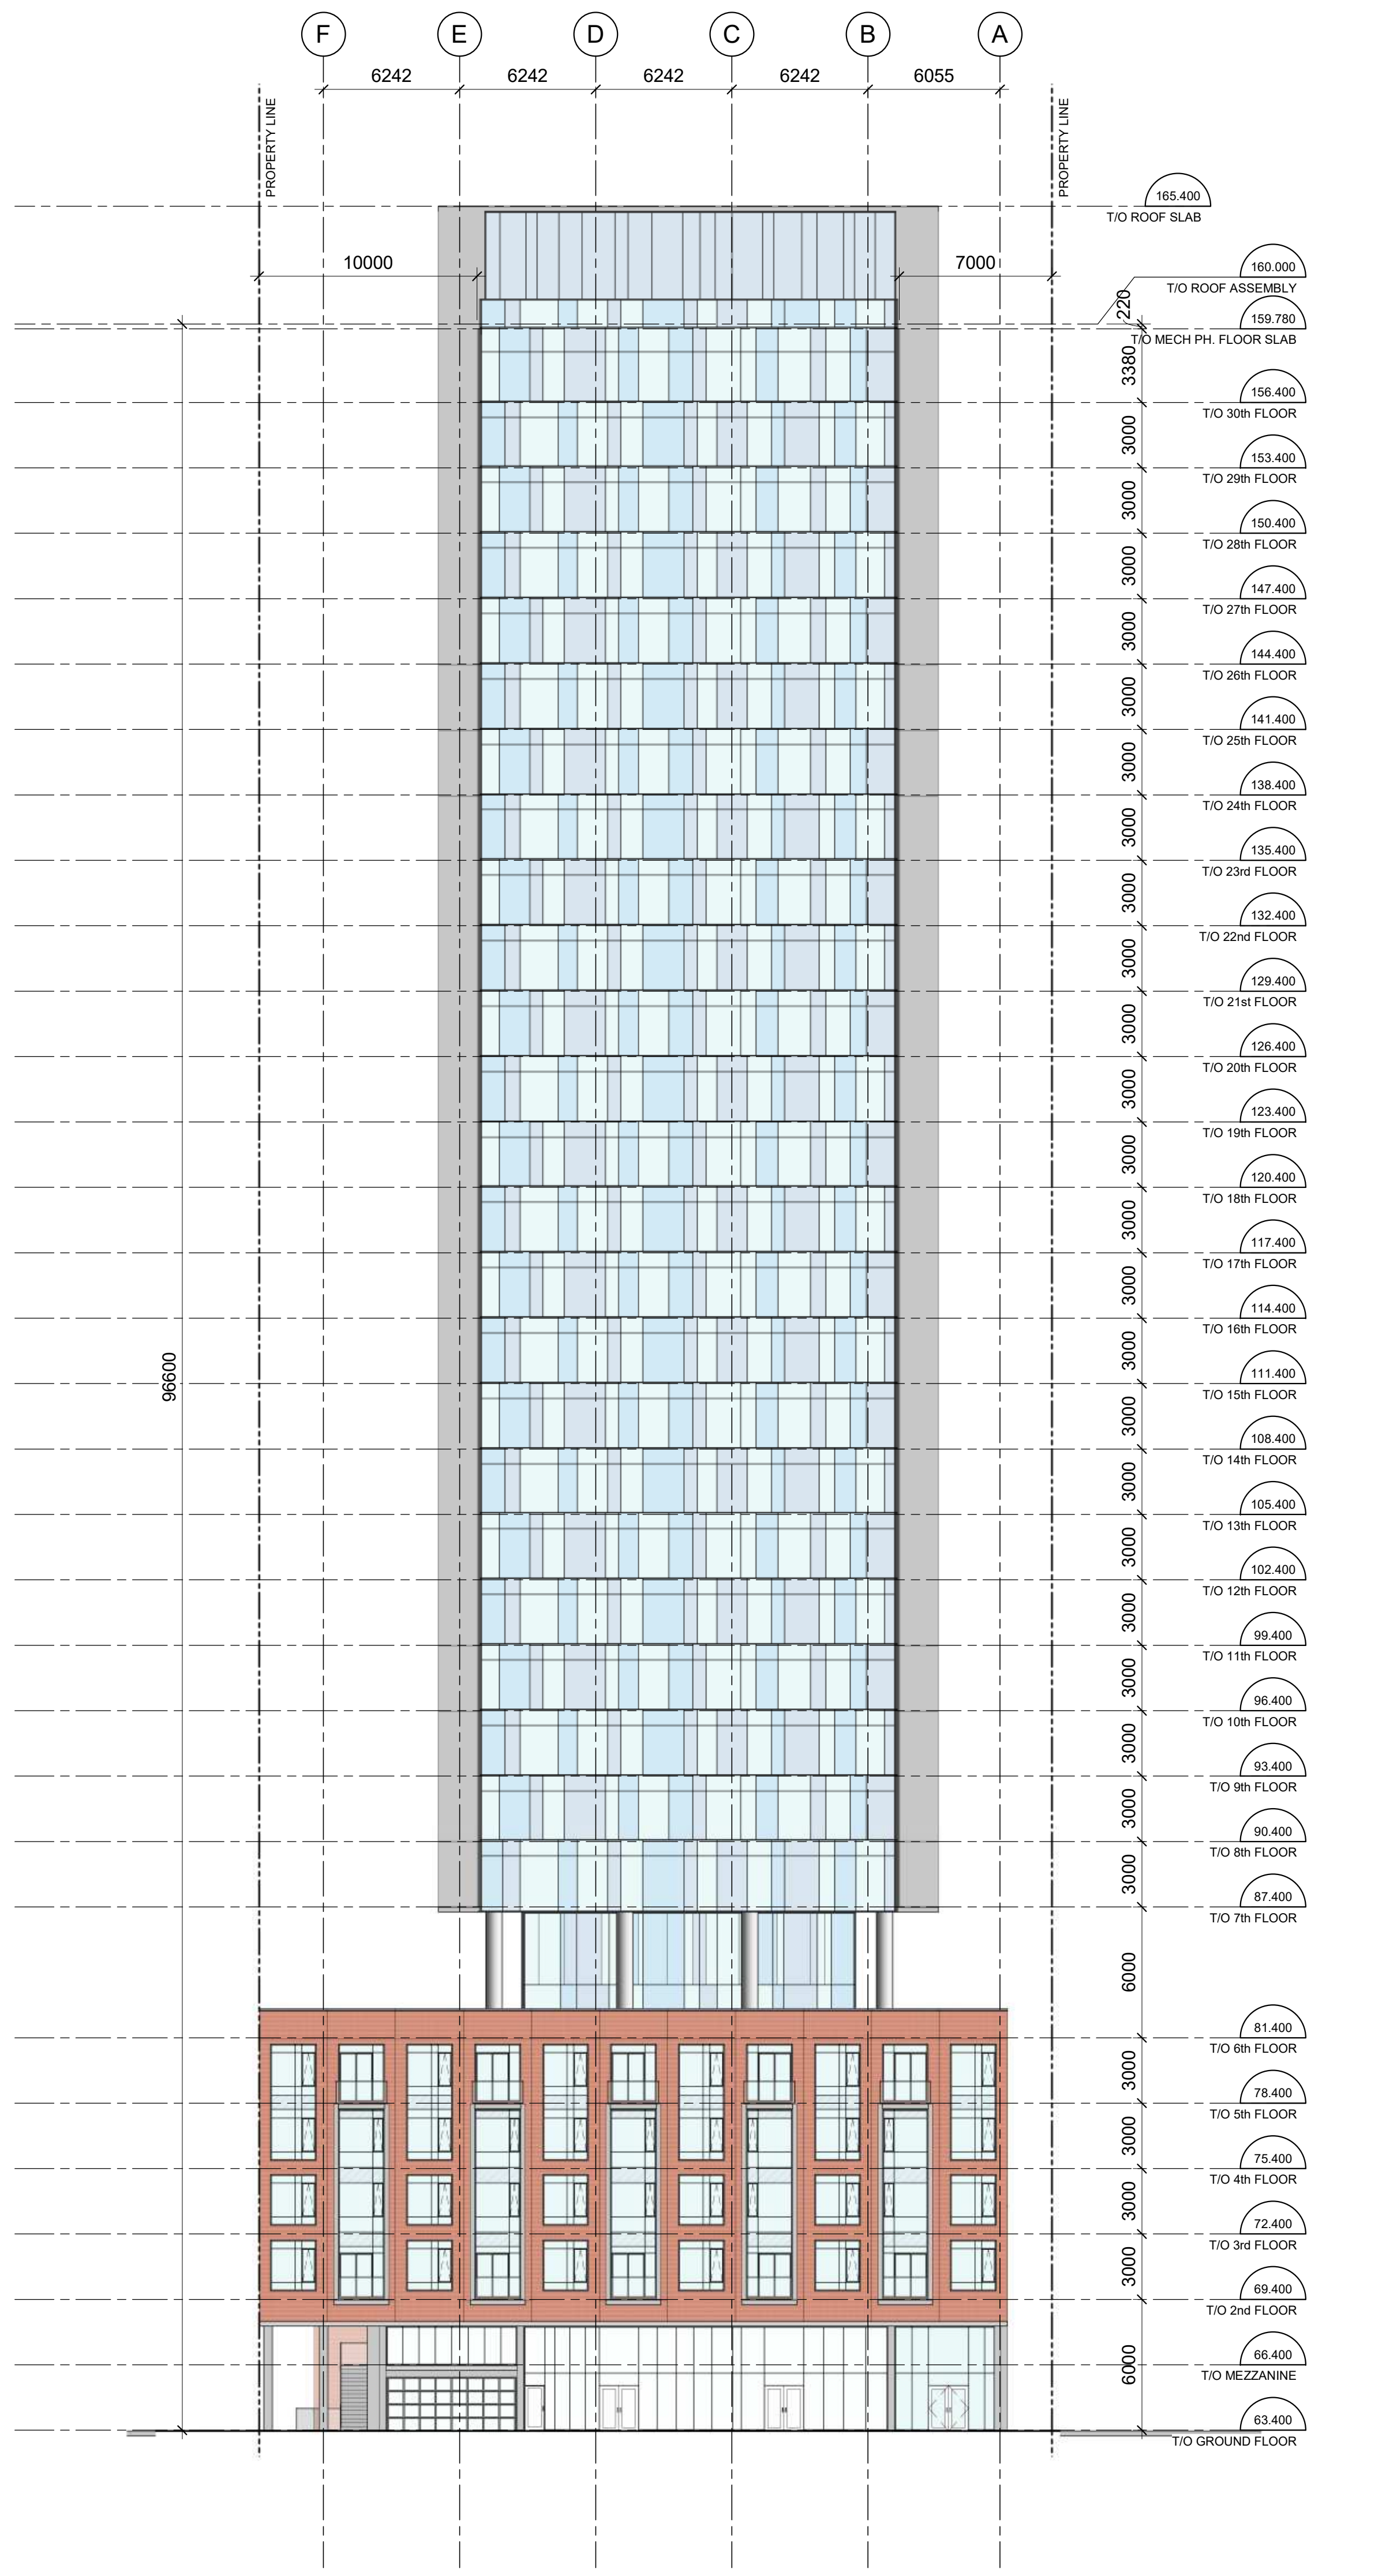


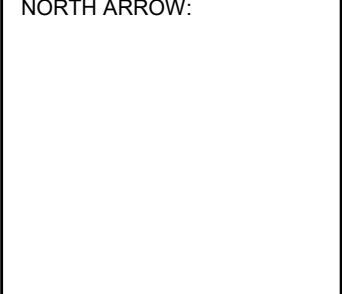
1 NORTH ELEVATION
A201 1:200

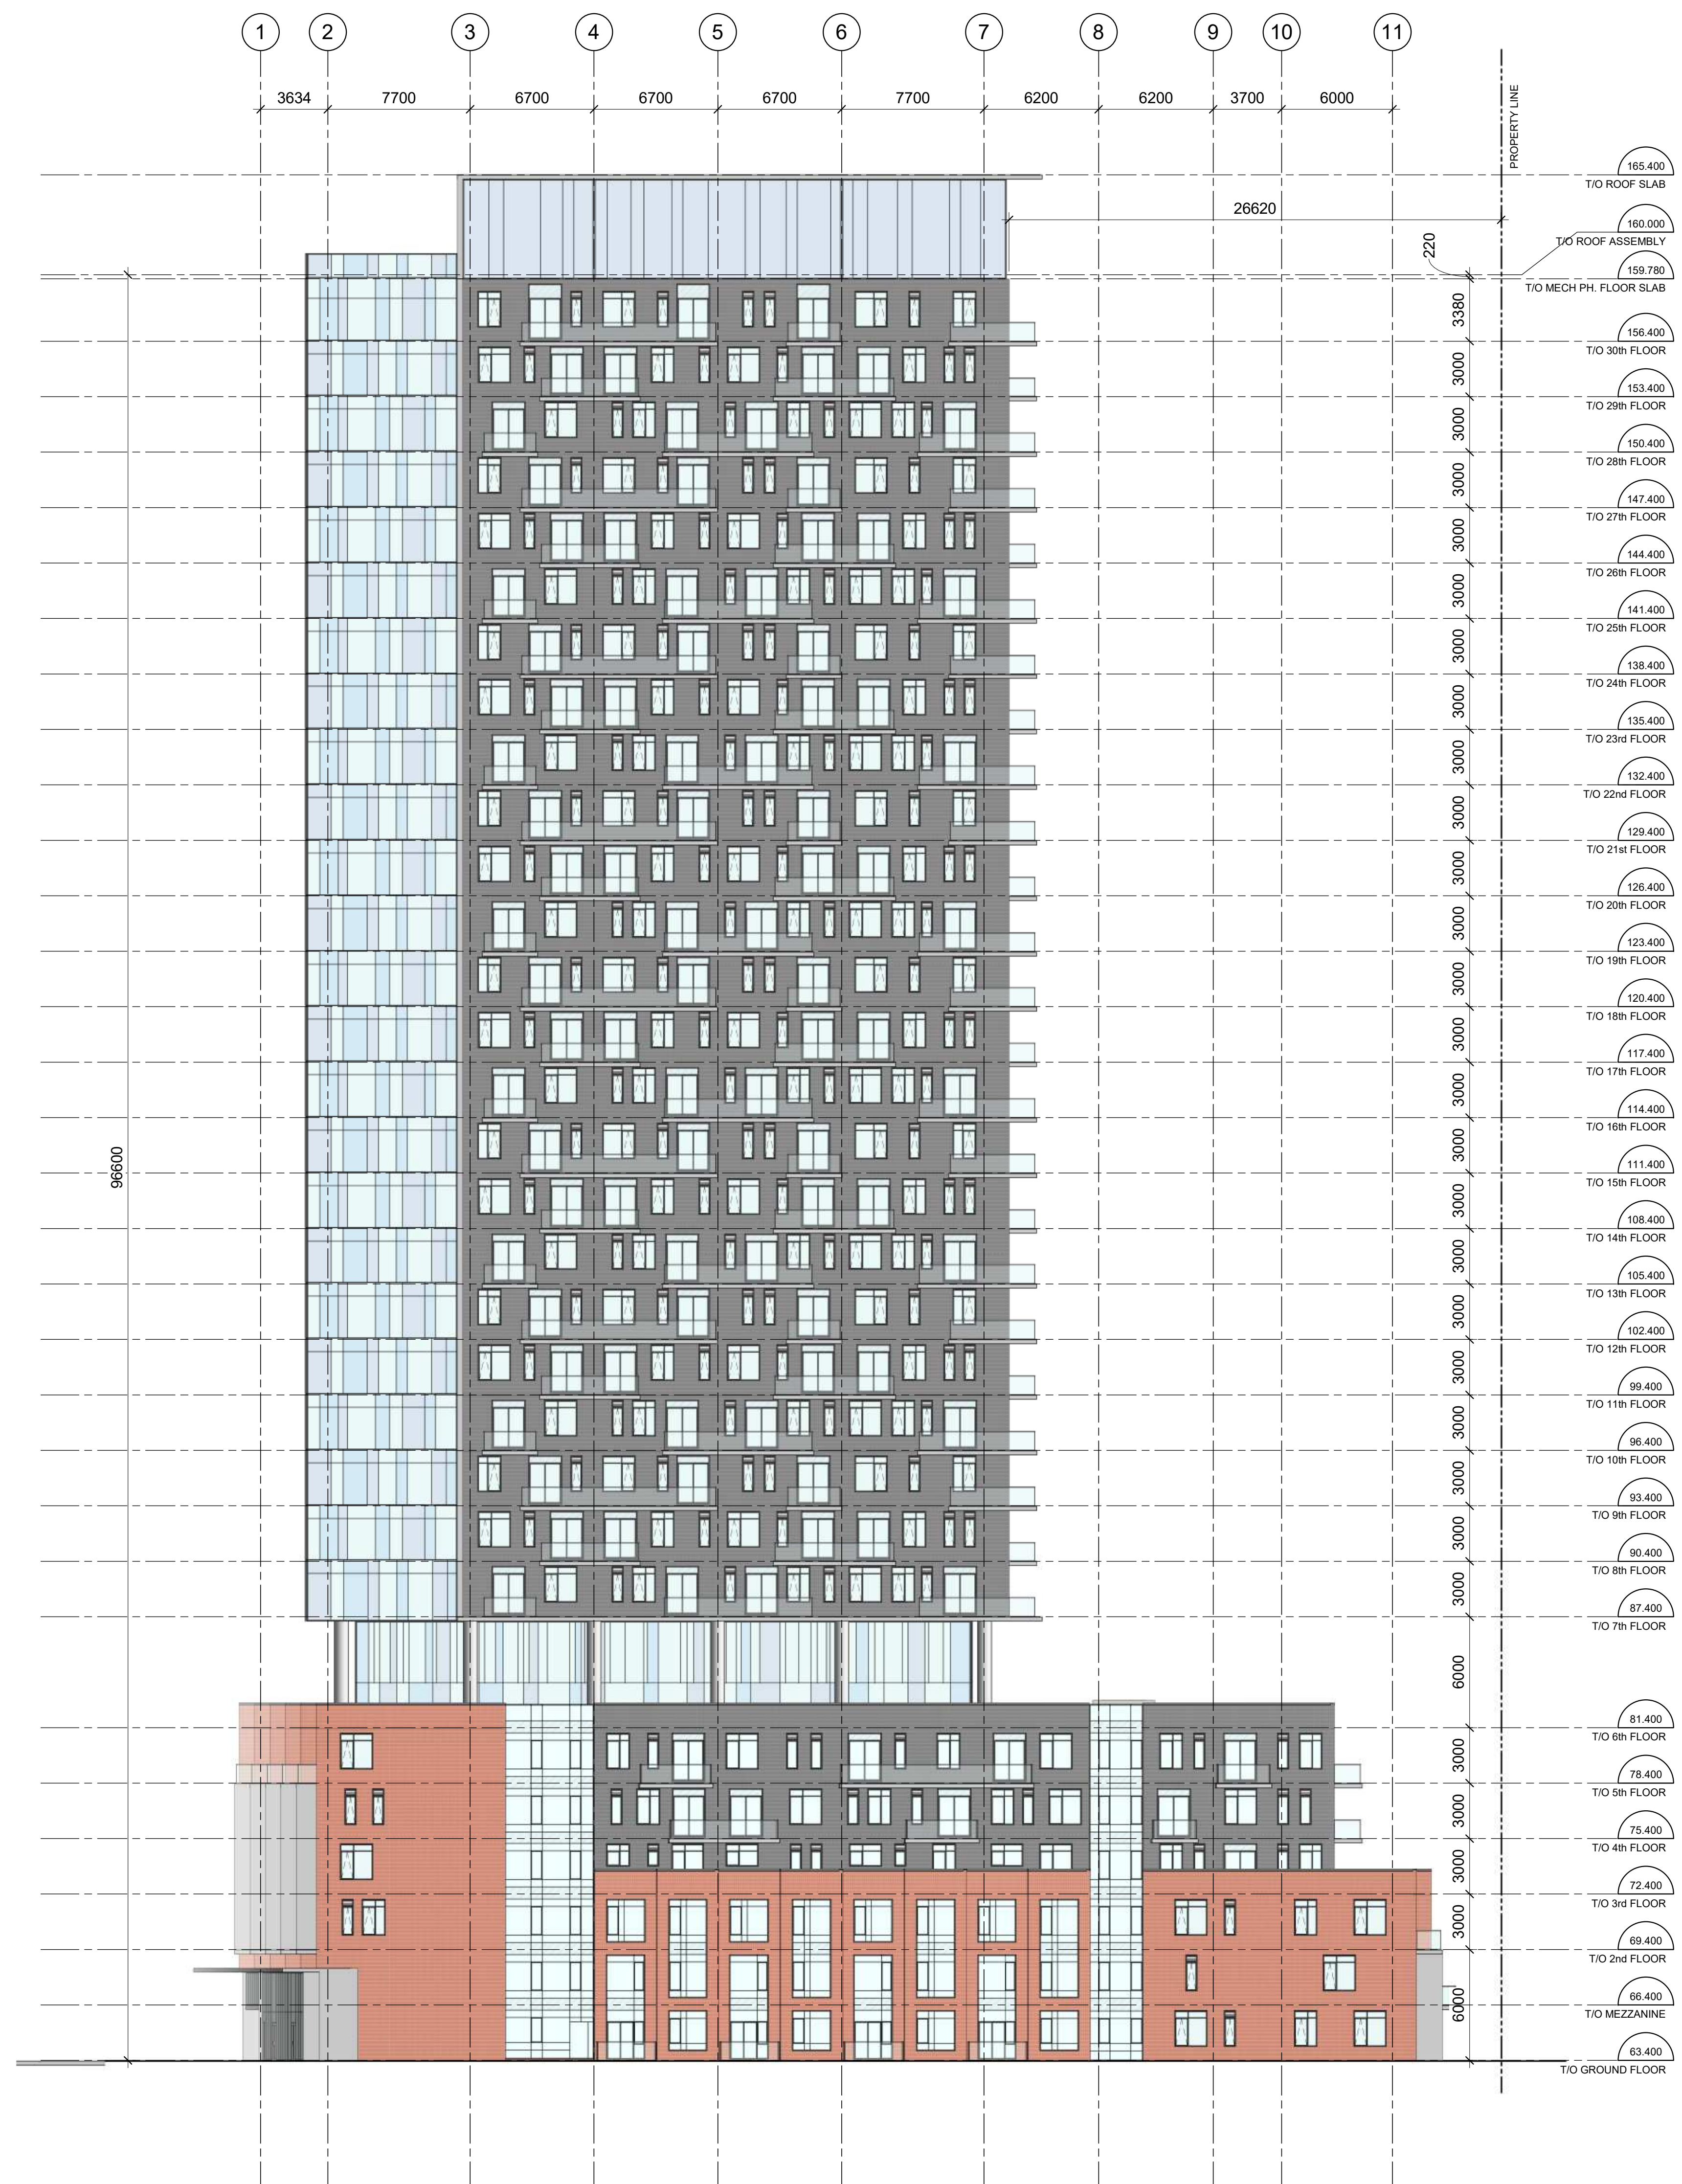

2 WEST ELEVATION
A201 1:200

IT IS THE RESPONSIBILITY OF THE APPROPRIATE CONTRACTOR TO CHECK AND VERIFY ALL DIMENSIONS ON SITE AND TO REPORT ALL ERRORS AND/OR OMISSIONS TO THE ARCHITECT.
ALL CONTRACTORS MUST COMPLY WITH ALL PERTINENT CODES AND BY-LAWS.
THIS DRAWING MAY NOT BE USED FOR CONSTRUCTION UNTIL SIGNED BY THE ARCHITECT.
DO NOT SCALE DRAWINGS.
COPYRIGHT RESERVED.

No.	DESCRIPTION	DDMMYY
4	ISSUED FOR INTERNAL REVIEW	21/01/22
3	ISSUED FOR UDRP RESUBMISSION	08/19/21
1	ISSUED FOR SITE PLAN APPROVAL	06/04/21

ARCHITECT SEAL:  NORTH ARROW: 

CLIENT:
SCOTT STREET DEVELOPMENTS INC.

ARCHITECT:
rla/architecture
56 Beech Street, Ottawa, Ontario K1S 3J6
1.613.724.9932 1.613.724.1209 www.rodricklaney.ca

PROJECT TITLE:
2050 SCOTT STREET

SHEET TITLE:
NORTH AND WEST ELEVATIONS

DRAWN: VM	CHECKED: KR
SCALE: 1:200	SHEET No: A201
PROJECT No: 1928	

PAPER SIZE: ISO Full Sheet B1 (707.00 x 1000.00mm) PLOT SCALE: 1:1