


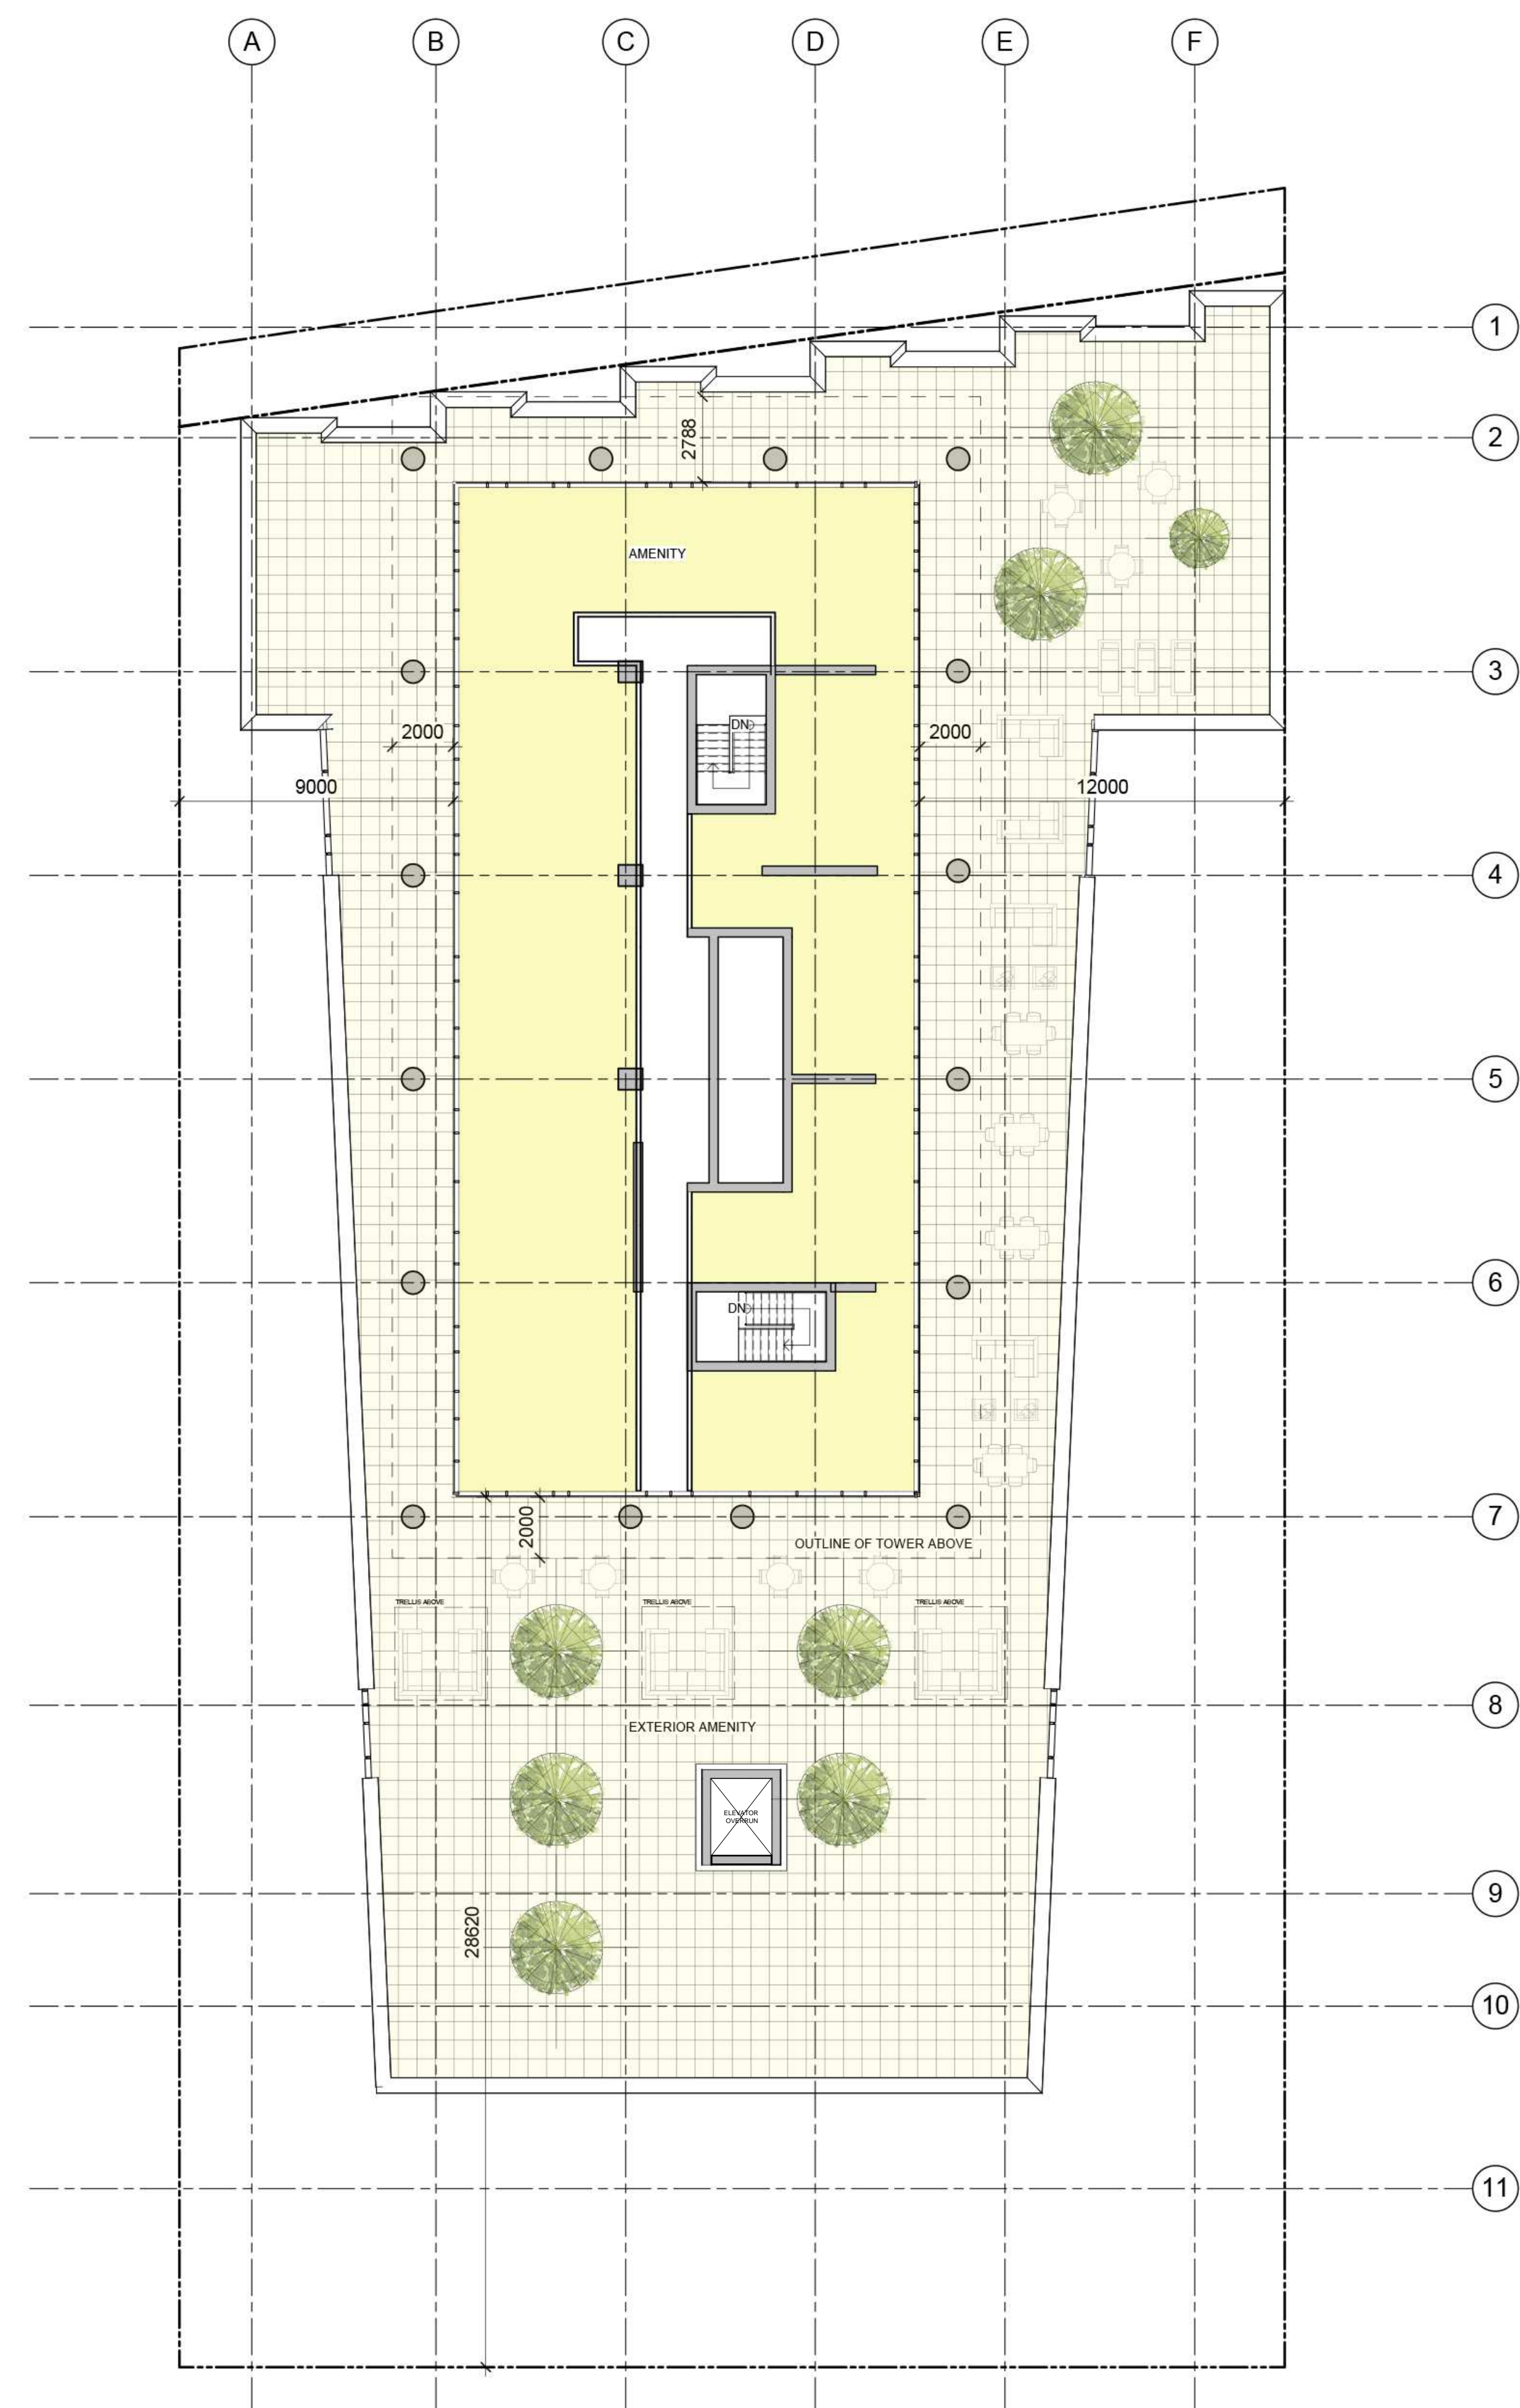

IT IS THE RESPONSIBILITY OF THE APPROPRIATE CONTRACTOR TO CHECK AND VERIFY ALL DIMENSIONS ON SITE AND TO REPORT ALL ERRORS AND/OR OMISSIONS TO THE ARCHITECT.
 ALL CONTRACTORS MUST COMPLY WITH ALL PERTINENT CODES AND BY-LAWS.
 THIS DRAWING MAY NOT BE USED FOR CONSTRUCTION UNTIL SIGNED BY THE ARCHITECT.
 DO NOT SCALE DRAWINGS.
 COPYRIGHT RESERVED.



No.	DESCRIPTION	DDMMYY
4	ISSUED FOR INTERNAL REVIEW	21/01/22
3	ISSUED FOR UDRP RESUBMISSION	08/19/21
2	ISSUED FOR SITE PLAN COMMENTS	05/07/21
1	ISSUED FOR SITE PLAN APPROVAL	06/04/21

REVISIONS:

ARCHITECT SEAL:  NORTH ARROW:  TRUE NORTH

CLIENT:
 SCOTT STREET DEVELOPMENTS INC.

ARCHITECT:

 56 Beech Street, Ottawa, Ontario K1S 3J6
 t.613.724.9932 f.613.724.1209 www.rodericklahey.ca

PROJECT TITLE:
 2050 SCOTT STREET
 2050 SCOTT STREET

SHEET TITLE:
 6TH FLOOR PLAN

DRAWN: VM	CHECKED: KR
SCALE: 1 : 150	SHEET No: A110
PROJECT No: 1928	

1
 A110
6th FLOOR PLAN
 1 : 150

PAPER SIZE: ISO Full Sheet B1 (707.00 x 1000.00mm) PLOT SCALE: 1:1