


BIM 380/2165-Warehouse-R20/2166-BBS-Schneider-Warehouses_PVT20_BIM380.rvt


PLOT SCALE: 1:1

PLOT DATE: 2024-07-08 2:40:12 PM


SHEET SIZE: ARCH D 24" x 36" (610.00 x 914.00mm)

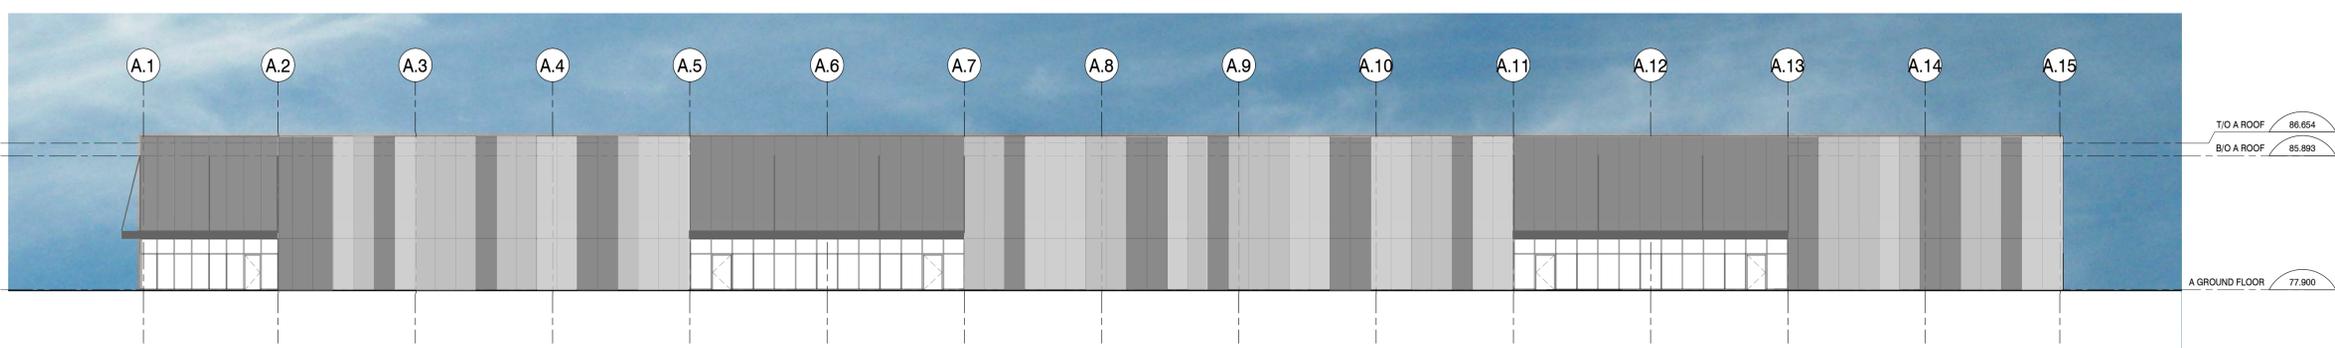


4 BUILDING A - SOUTH ELEVATION
A300 SCALE: 1 : 200

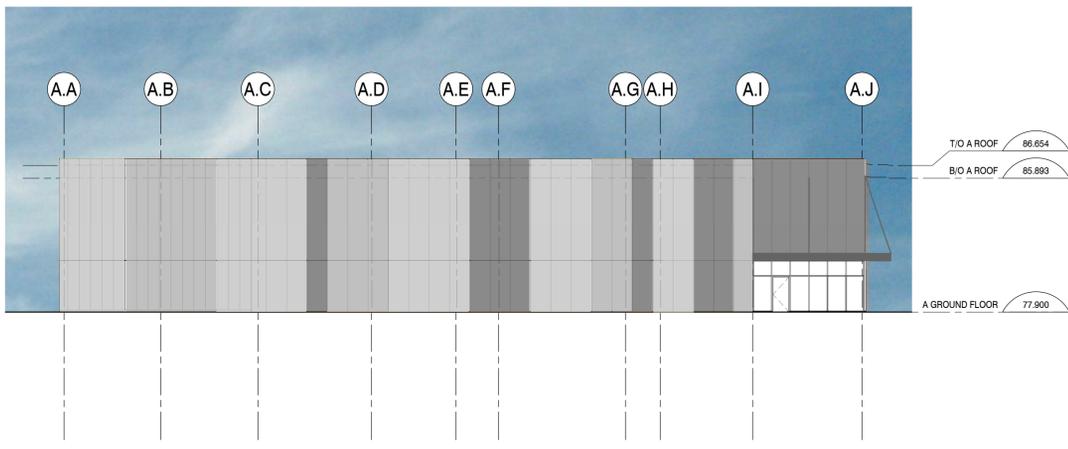

3 BUILDING A - WEST ELEVATION
A300 SCALE: 1 : 200

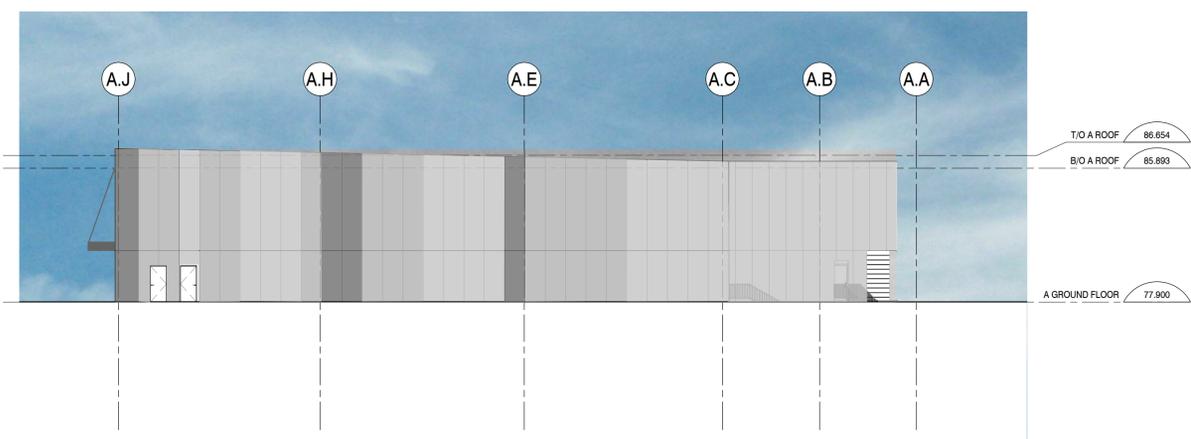

2 BUILDING A - EAST ELEVATION
A300 SCALE: 1 : 200

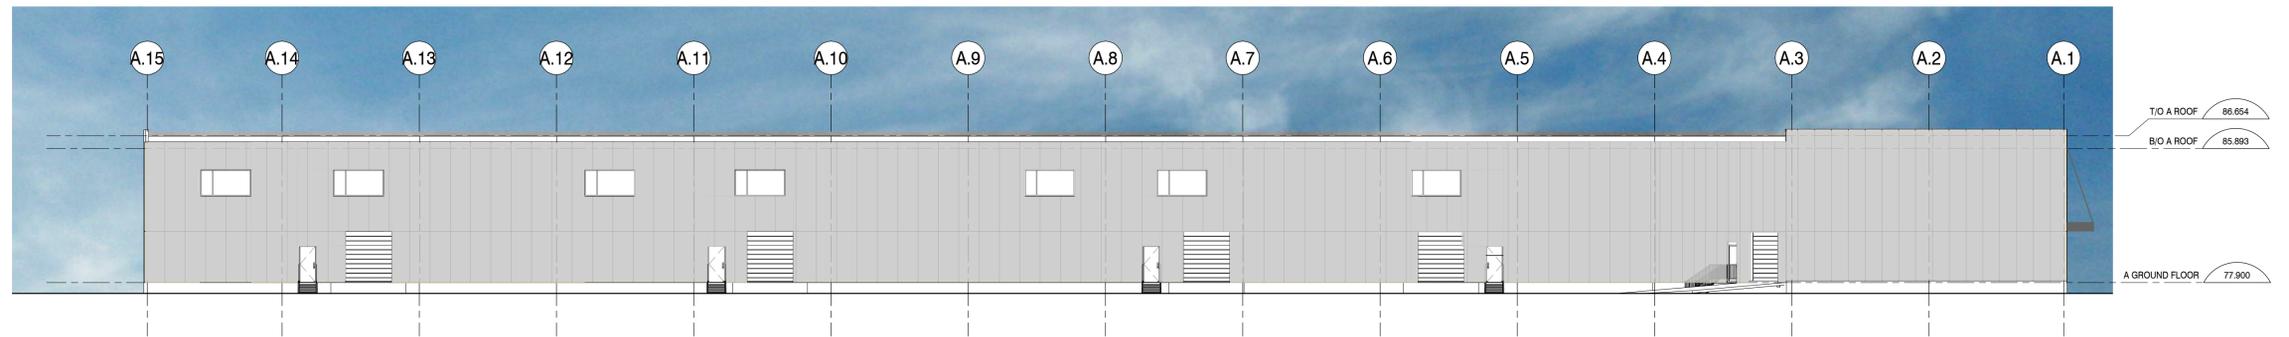

1 BUILDING A - NORTH ELEVATION
A300 SCALE: 1 : 200

NOTES
Contractor shall check and verify all dimensions on site and report any discrepancies to the Architect before proceeding.

SUBJECT TO THE CONDITIONS, IF ANY, SET FORTH IN OUR LETTER DATED February 11, 2022, THIS PLAN IS APPROVED BY THE CITY OF OTTAWA THIS 11 DAY OF FEBRUARY, 2022.

Court Curry
COURT CURRY, MANAGER
DEVELOPMENT REVIEW WEST
PLANNING, REAL ESTATE AND ECONOMIC DEVELOPMENT DEPARTMENT, CITY OF OTTAWA

ISSUED

no.	revision	date
1	ISSUED FOR SITE PLAN	2021-07-17



383 Parkdale Avenue, Suite 201
Ottawa, Ontario, Canada, K1Y 4R4

KWC ARCHITECTS INC.

PHONE 613-238-2217
FAX 613-238-6595
EMAIL kwc@kwc-arch.com

detail no.	1	no. de détail
sheet no.	A101	no. de la feuille
project		
projct		

BBS SCHNEIDER WAREHOUSES

103 SCHNEIDER ROAD, OTTAWA, ONTARIO	
designed by conçu par	KWC
approved by approuvé par	KWC
drawn by dessiné par	KWC
project no. no. du projet	2156
date	17-07-2021
scale	as noted
drawing / dessin	

BUILDING A ELEVATIONS

revision / révision

sheet no. / no. de la feuille


A300

APP NO. D01/25/21/004


PLAN NO.: 18430




4 BUILDING B - WEST ELEVATION
A301 SCALE: 1 : 150

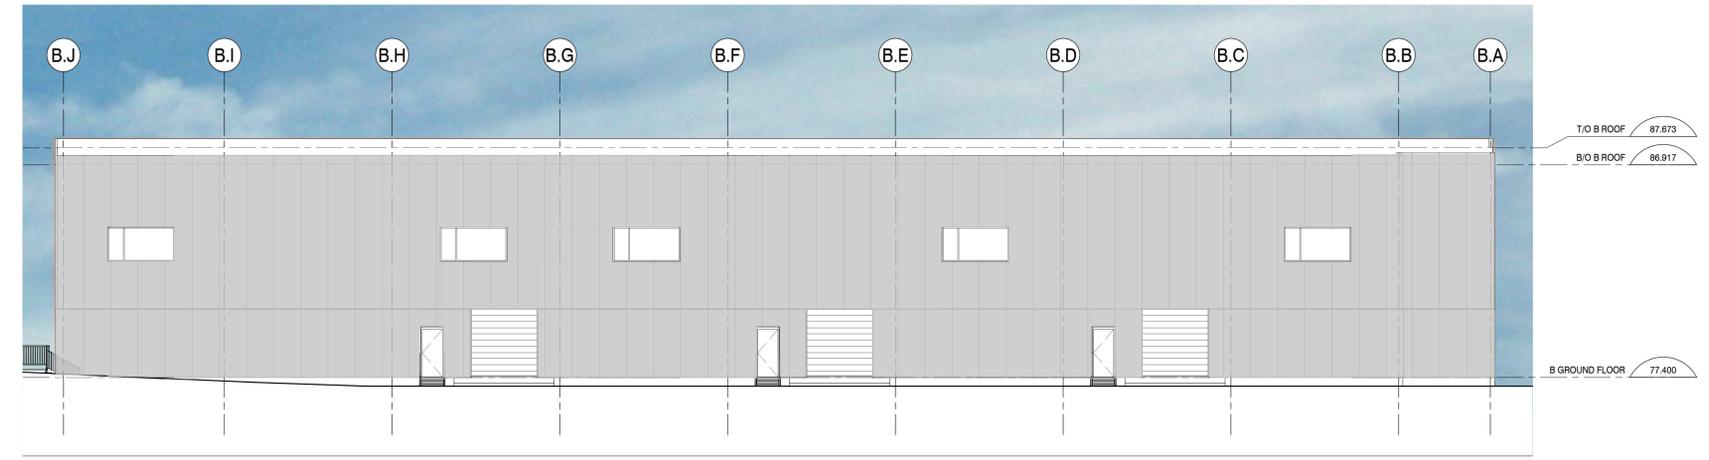

3 BUILDING B - EAST ELEVATION
A301 SCALE: 1 : 150

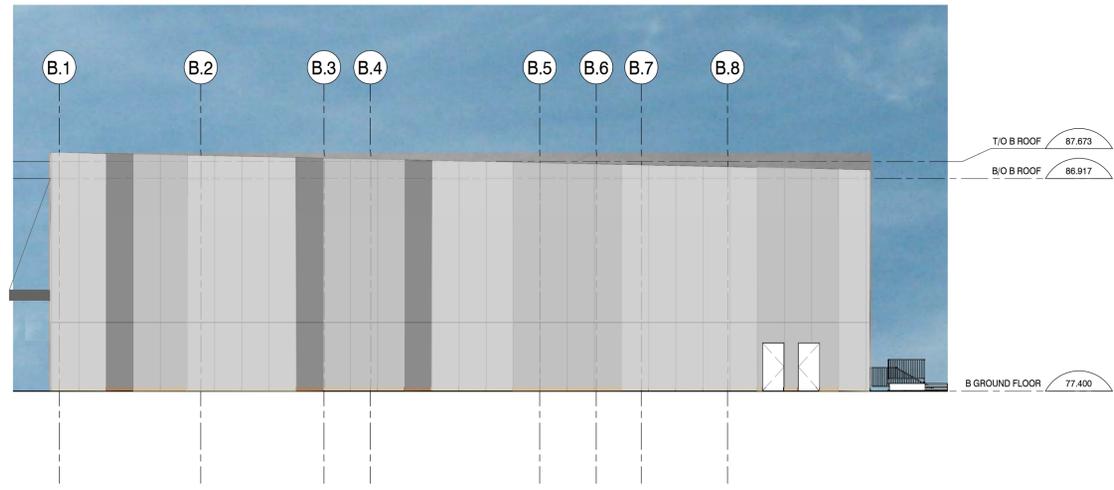

2 BUILDING B - SOUTH ELEVATION
A301 SCALE: 1 : 150

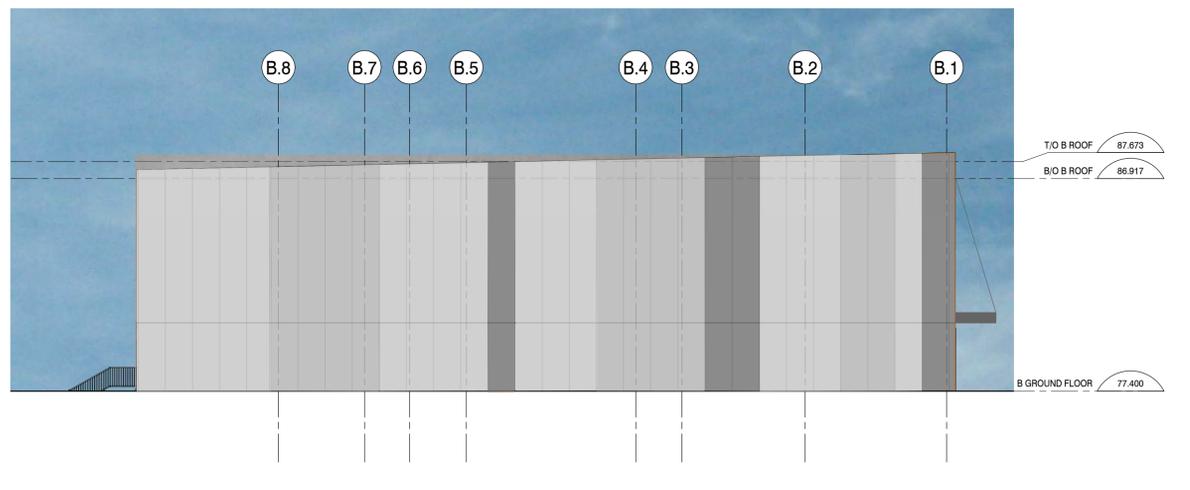

1 BUILDING B - NORTH ELEVATION
A301 SCALE: 1 : 150

NOTES
Contractor shall check and verify all dimensions on site and report any discrepancies to the Architect before proceeding.

SUBJECT TO THE CONDITIONS, IF ANY, SET FORTH IN OUR LETTER DATED February 11, 2022, THIS PLAN IS APPROVED BY THE CITY OF OTTAWA THIS 11 DAY OF FEBRUARY, 2022.

Court Curry
COURT CURRY, MANAGER
DEVELOPMENT REVIEW WEST
PLANNING, REAL ESTATE AND ECONOMIC
DEVELOPMENT DEPARTMENT, CITY OF OTTAWA

ISSUED

no.	revision	date
1	ISSUED FOR SITE PLAN	2021-07-17



383 Parkdale Avenue, Suite 201
Ottawa, Ontario, Canada, K1Y 4R4

KWC ARCHITECTS INC.

PHONE 613 238-2217
FAX 613 238-6595
EMAIL kwc@kwc-arch.com



detail no.	no. de détail
1	

sheet no.	no. de la feuille
A101	


BBS SCHNEIDER WAREHOUSES

103 SCHNEIDER ROAD, OTTAWA, ONTARIO

designed by conçu par	KWC	approved by approuvé par	KWC
drawn by dessiné par	KWC	project no. no. du projet	2156
date	17-07-2021	scale	as noted

BUILDING B ELEVATIONS


revision / révision sheet no. / no. de la feuille **A301**

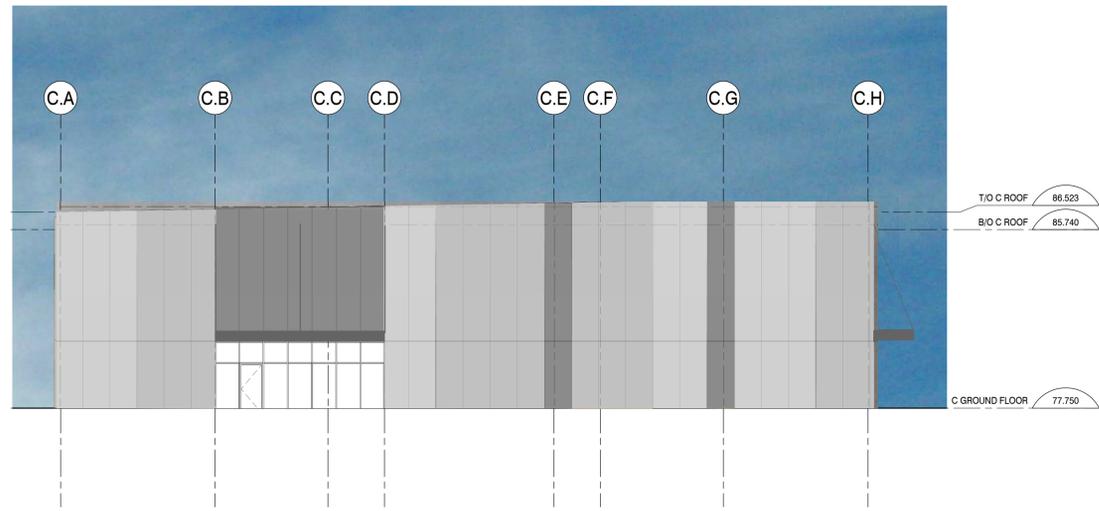


4 BUILDING C - WEST ELEVATION
A302 SCALE: 1 : 150



3 BUILDING C - SOUTH ELEVATION
A302 SCALE: 1 : 150

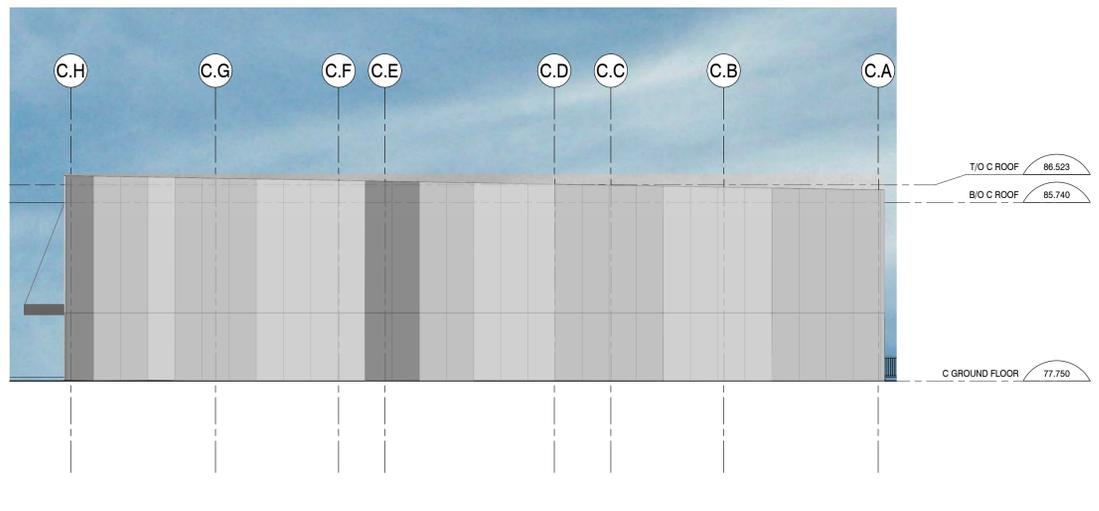

2 BUILDING C - EAST ELEVATION
A302 SCALE: 1 : 150

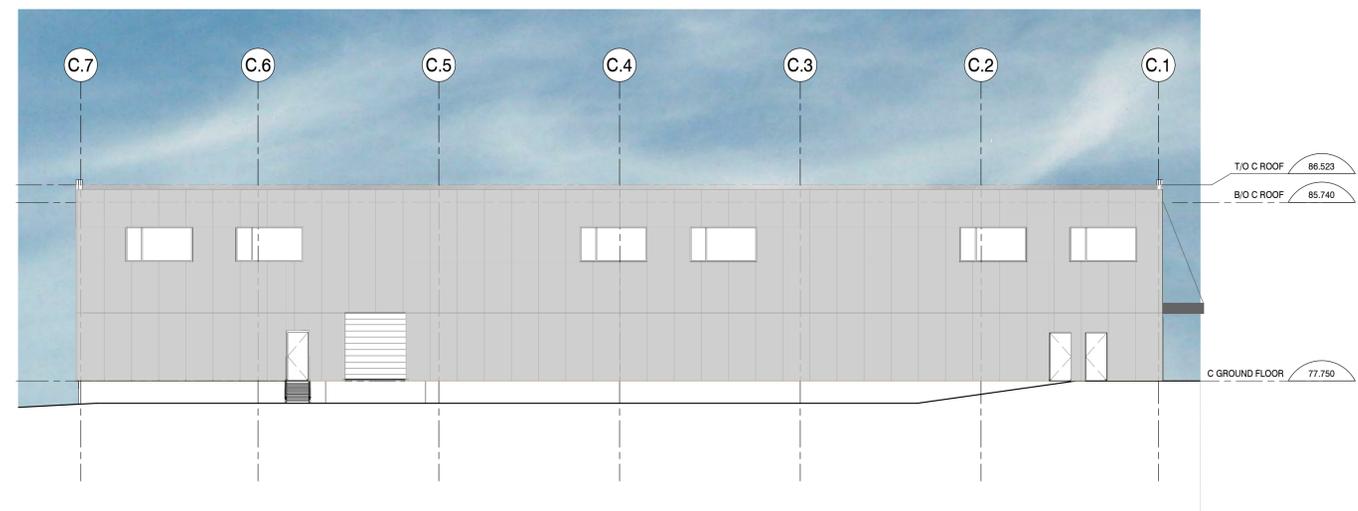

1 BUILDING C - NORTH ELEVATION
A302 SCALE: 1 : 150

NOTES
Contractor shall check and verify all dimensions on site and report any discrepancies to the Architect before proceeding.

SUBJECT TO THE CONDITIONS, IF ANY, SET FORTH IN OUR LETTER DATED February 11, 2022, THIS PLAN IS APPROVED BY THE CITY OF OTTAWA THIS 11 DAY OF FEBRUARY, 2022.

Court Curry
COURT CURRY, MANAGER
DEVELOPMENT REVIEW WEST
PLANNING, REAL ESTATE AND ECONOMIC DEVELOPMENT DEPARTMENT, CITY OF OTTAWA

ISSUED

no.	revision	date
1	ISSUED FOR SITE PLAN	2021-07-17



383 Parkdale Avenue, Suite 201
Ottawa, Ontario, Canada, K1Y 4R4

KWC ARCHITECTS INC.

PHONE 613-238-2217
FAX 613-238-6595
EMAIL kwc@kwc-arch.com

detail no.	1	no. de détail
sheet no.	A101	no. de la feuille
project		projet

BBS SCHNEIDER WAREHOUSES

103 SCHNEIDER ROAD, OTTAWA, ONTARIO	
designed by / conçu par	KWC
approved by / approuvé par	KWC
drawn by / dessiné par	KWC
project no. / no. du projet	2156
date	17-07-2021
scale	as noted

BUILDING C ELEVATIONS