

PROJECT TEAM

ARCHITECT
HOBIN ARCHITECTURE
PATRICK BISSON
T 613.238.7200


PLANNING
Lloyd Phillips and Associates Ltd.
Lloyd Phillips
T 613.236.5373

CIVIL
WSP
STEPHEN MCCAUGHEY
T 613.690.3955

LANDSCAPE ARCHITECT
CSW LANDSCAPE ARCHITECTS LTD.
T 613.79.4534

TRANSPORTATION
IB GROUP
DAVID HOOK
T 613.225.1311 ext: 64029

ENVIRONMENTAL
GRADIENT WIND ENGINEERING
JOSHUA FOSTER
T 613.836.0634

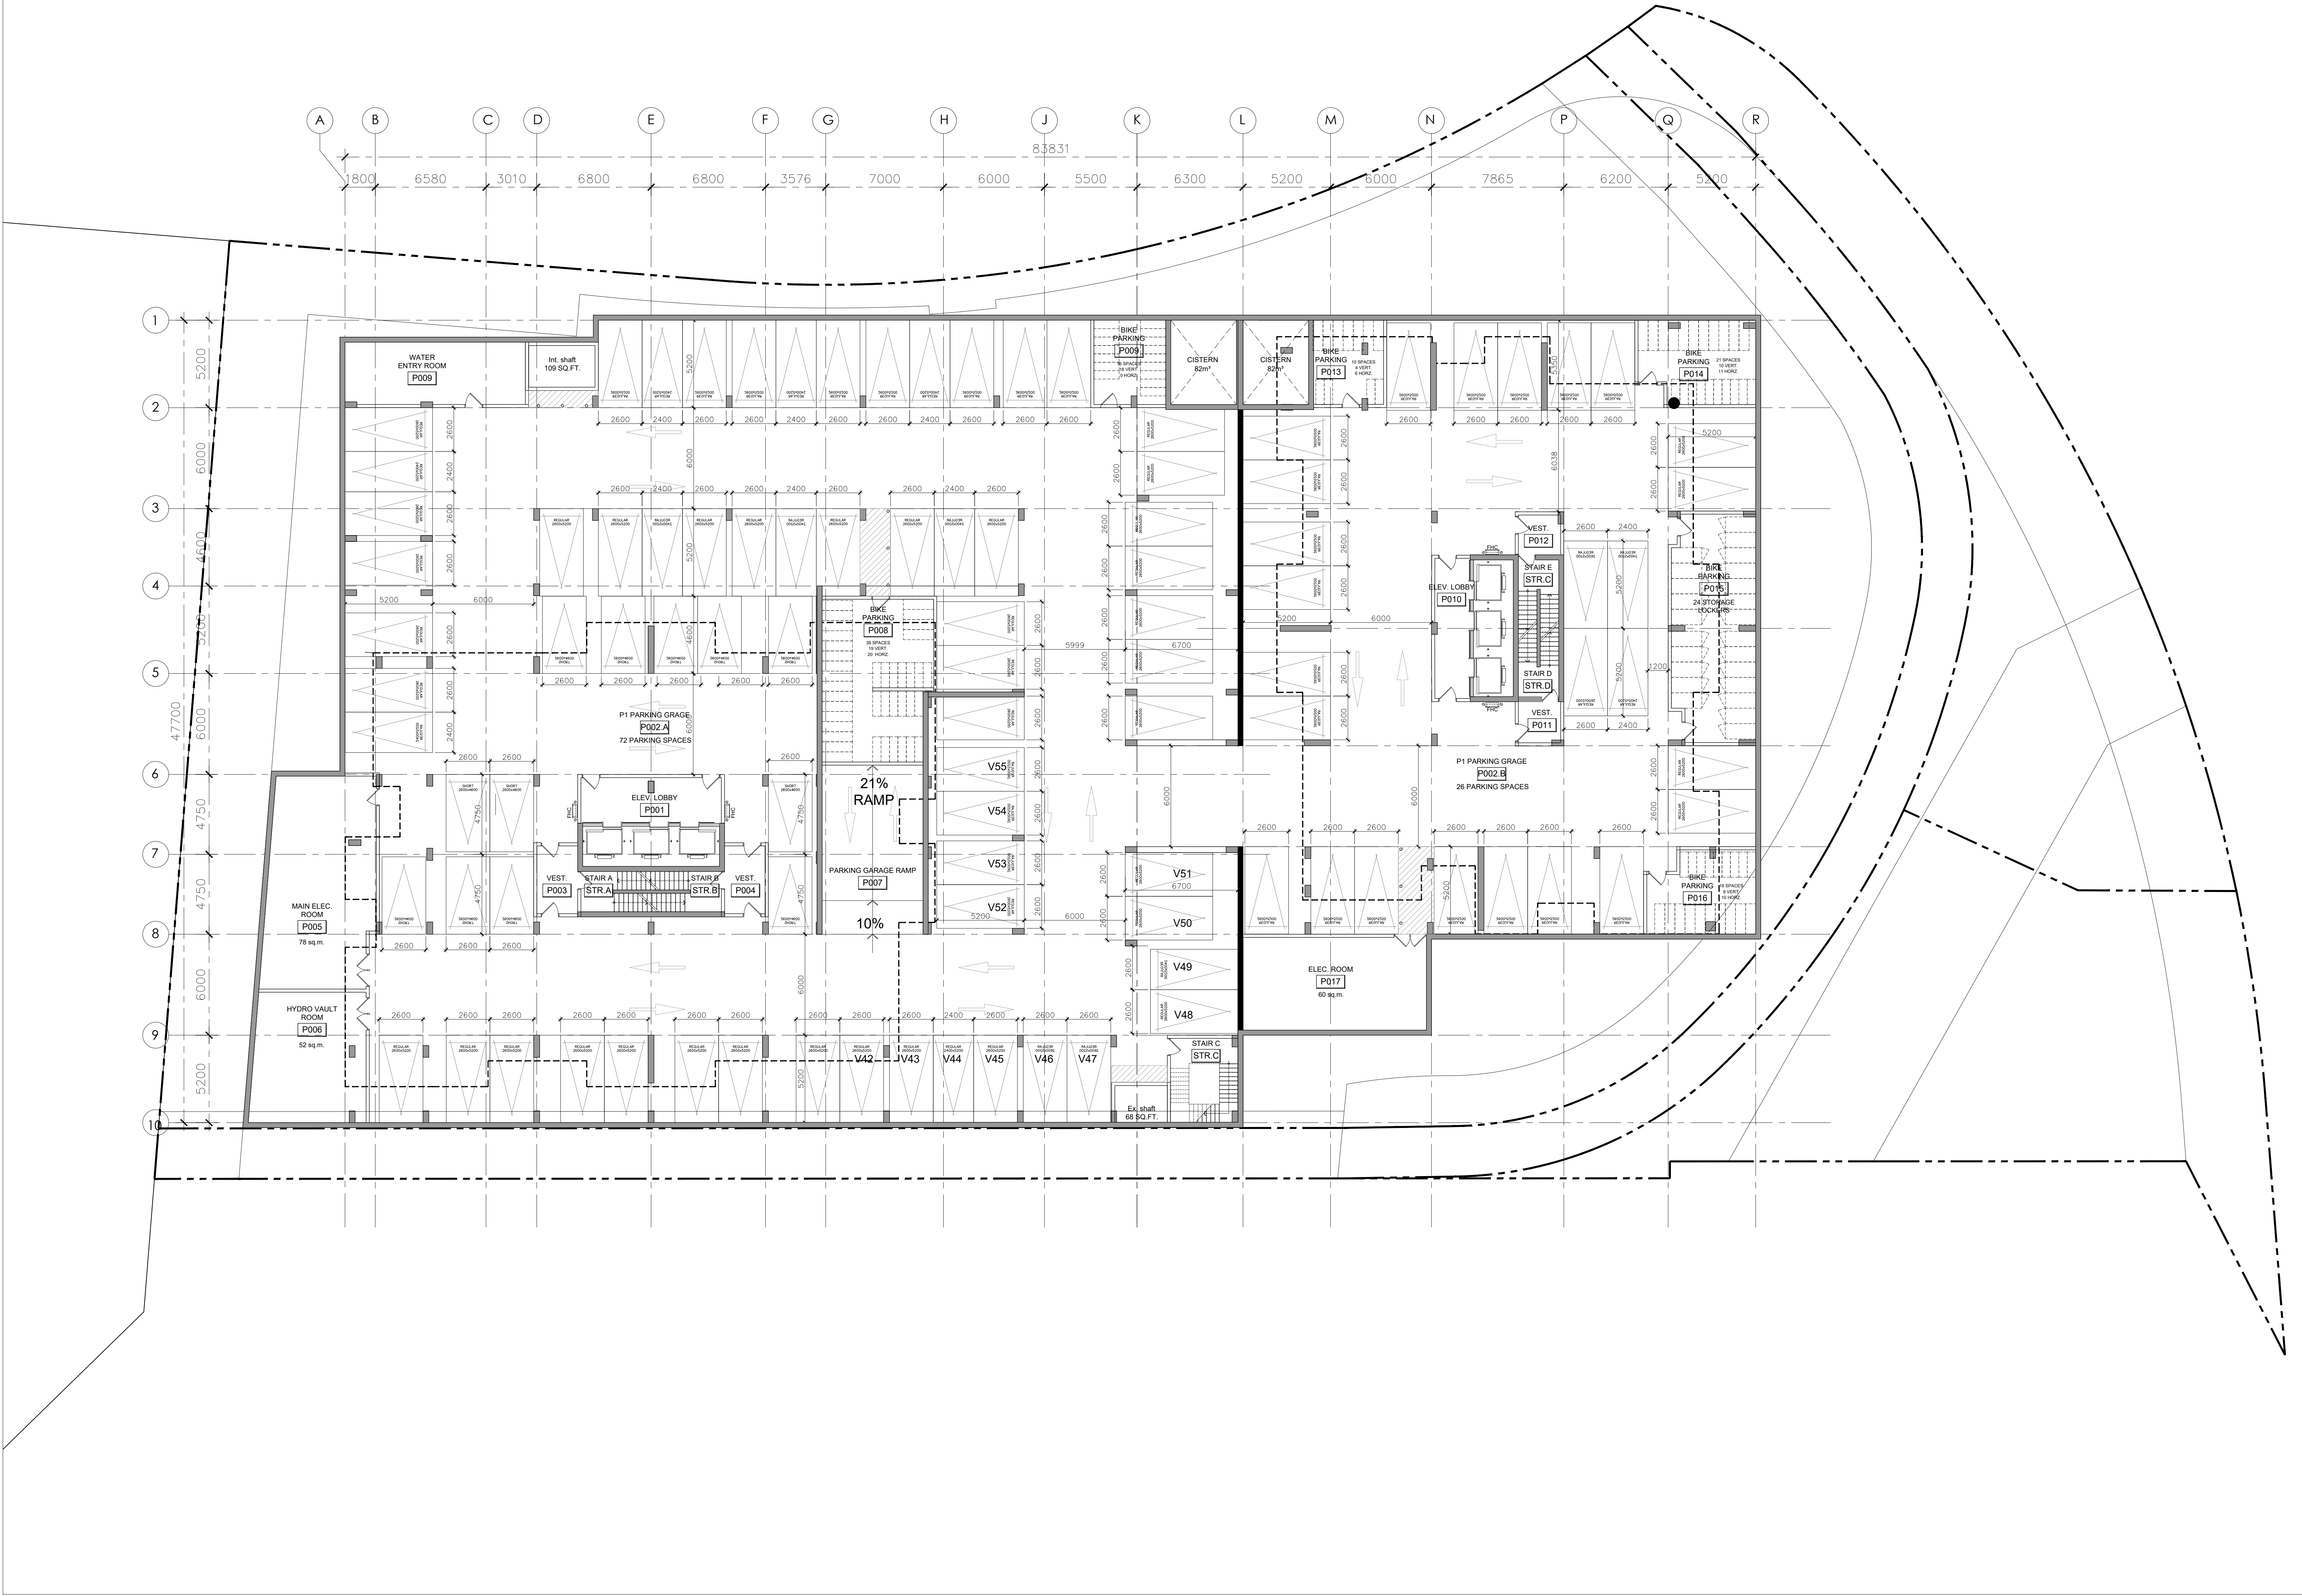

2	21.04.20	ISSUED FOR S.P.A
1	19.02.20	ISSUED FOR REZONING
no.	date	revision

It is the responsibility of the appropriate contractor to check and verify all dimensions on site and report all errors and/or omissions to the architect.

All contractors must comply with all pertinent codes and by-laws.

Do not scale drawings.

This drawing may not be used for construction until signed.

Copyright reserved.

Hobin Architecture Incorporated
63 Pamela Street
Ottawa, Ontario
Canada K1S 3K7
T: 613-238-7200
F: 613-235-2005
E: mail@hobinarc.com
hobinarc.com


PROJECT LOCATION:
100 BAYSHORE LOT "B"
WOODRIDGE CRESCENT

DRAWING TITLE:
FLOOR PLANS - PHASE 2
PARKING LEVEL - P1

DRAWN BY:	DATE:	SCALE:
PB	19.12.20	1:150

PROJECT:	DRAWING NO.:
1837	A 2.01

REVISION NO.:

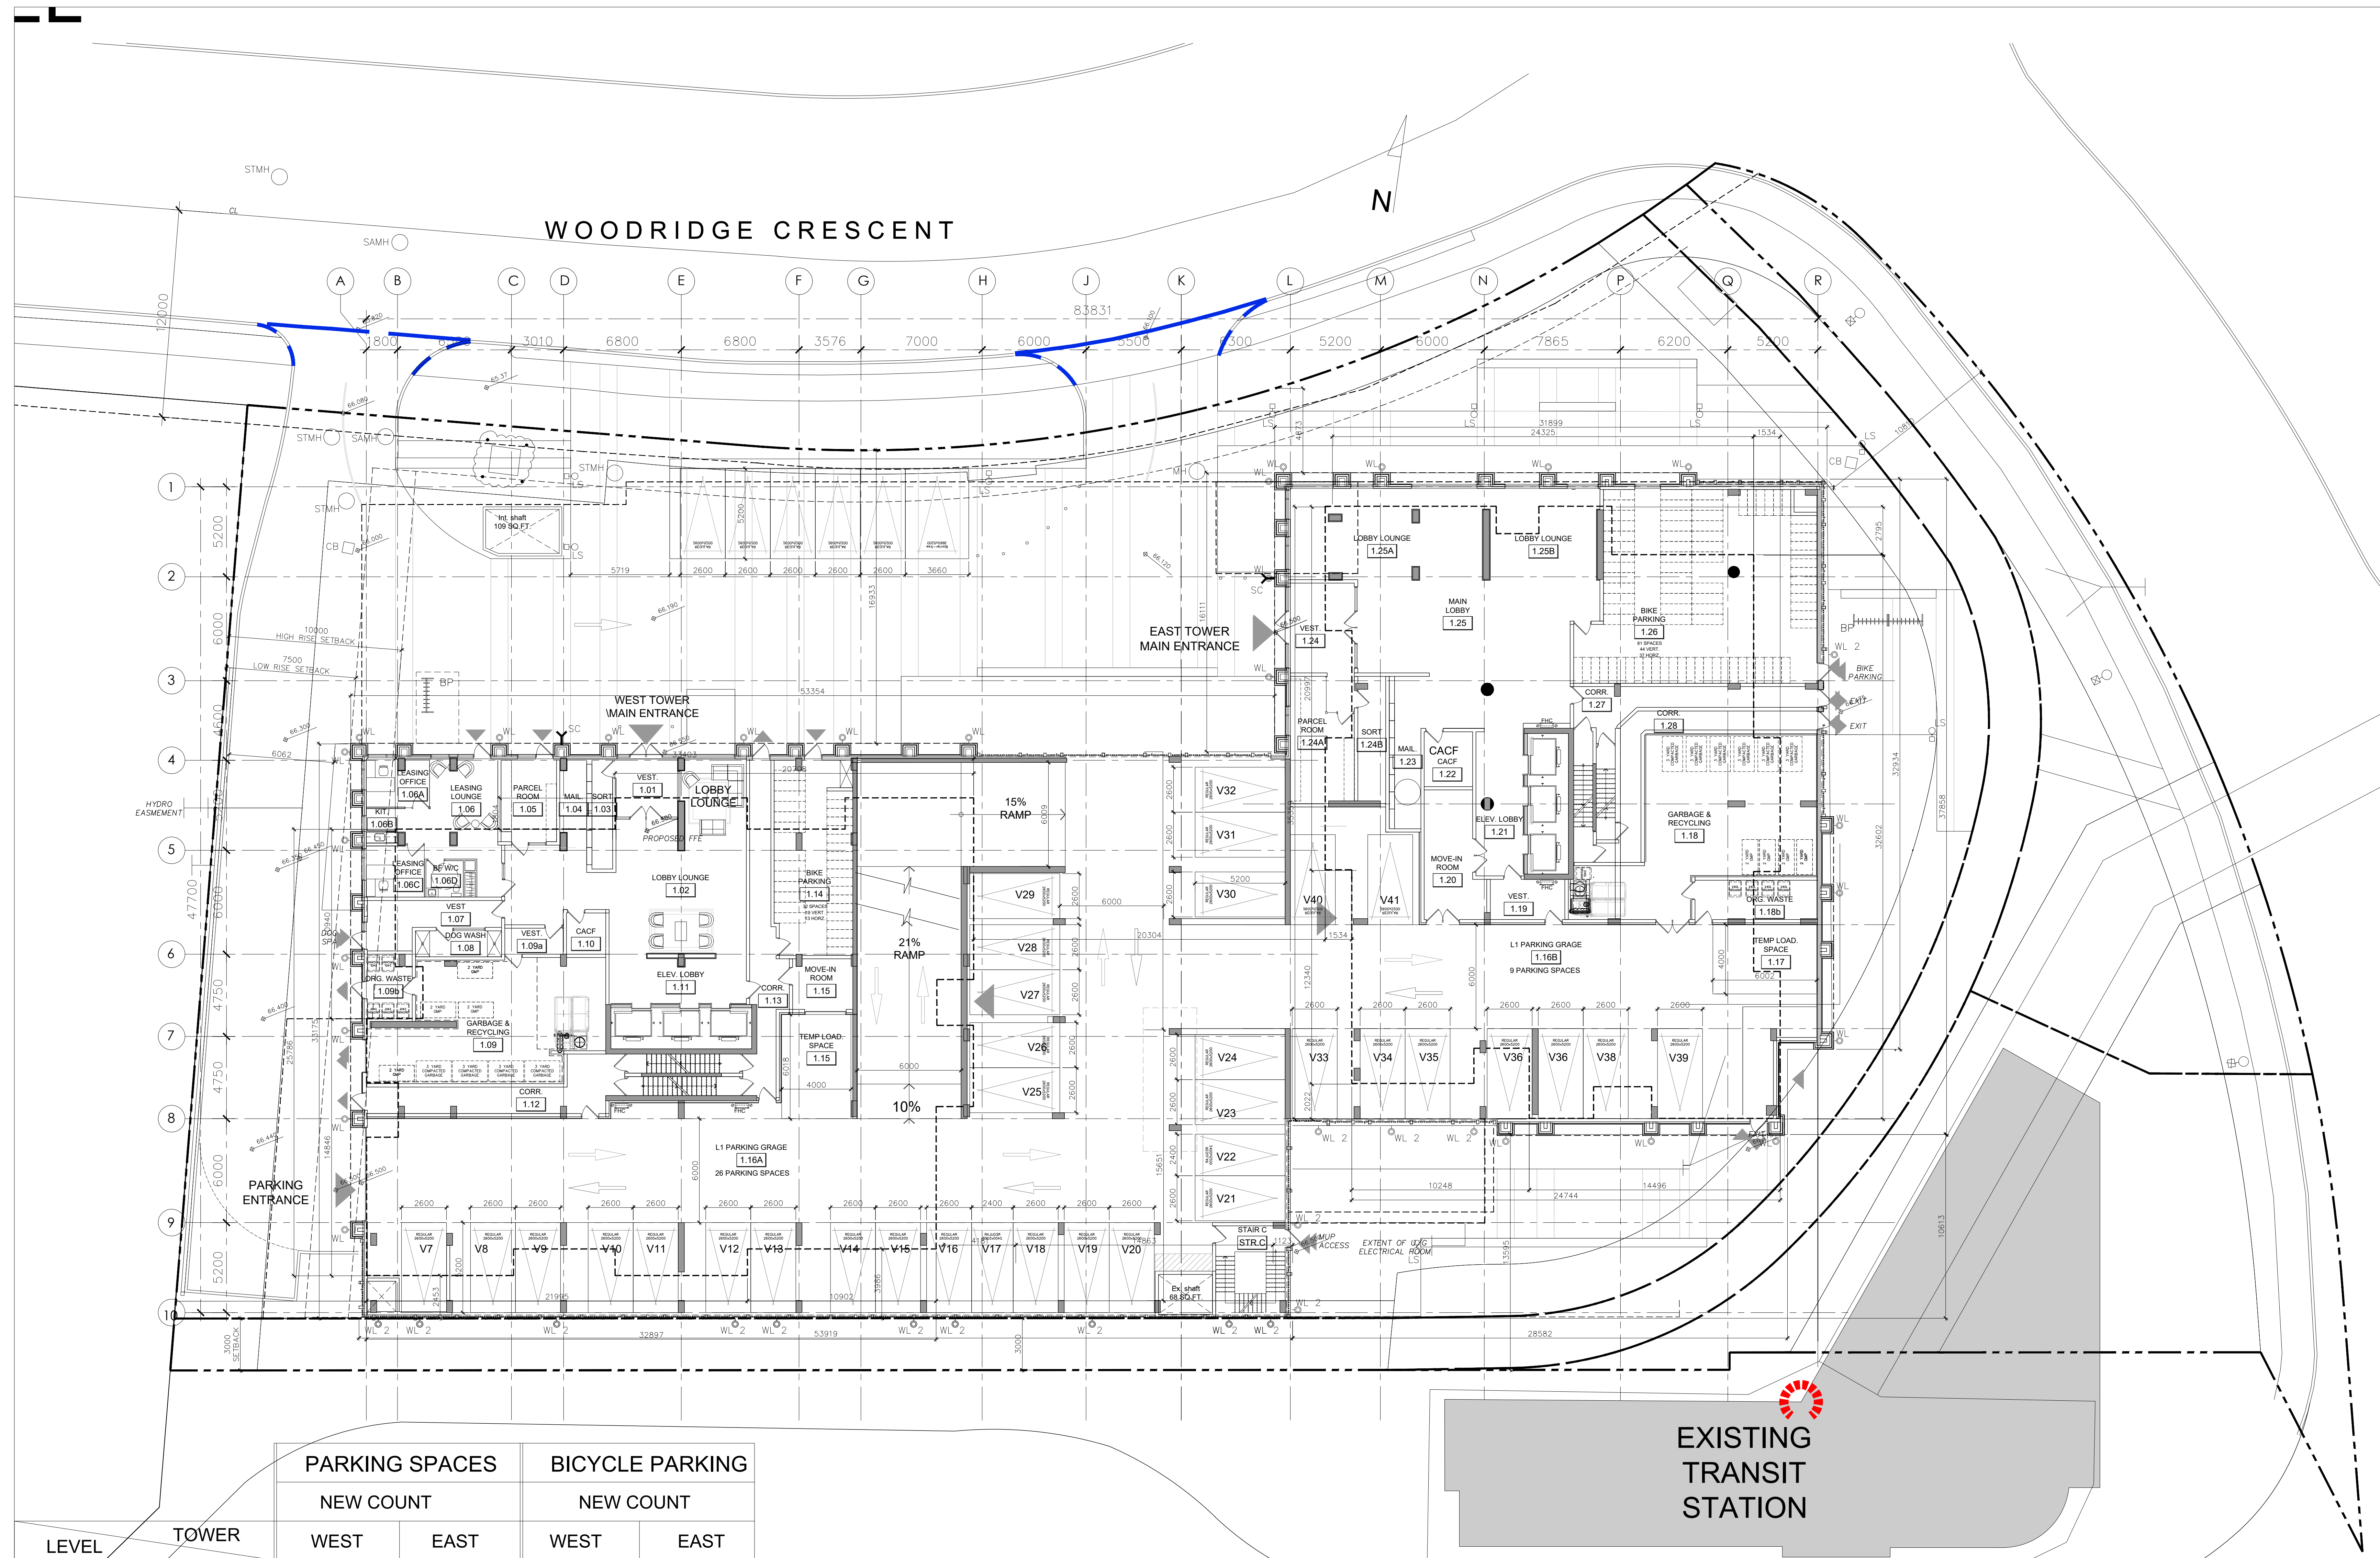

LEVEL	TOWER	PARKING SPACES		BICYCLE PARKING	
		WEST	EAST	WEST	EAST
UNDERGROUND		72	26	55	50
GROUND		26	9	47	96
LEVEL 2		34	25	34	0
LEVEL 3		42	26	0	0
TOTALS		174	86	136	146
		260		263	

1 FLOOR PLAN - LEVEL 1
 1:150

no.	date	revision
2	21.04.30	ISSUED FOR S.P.A
1	19.02.20	ISSUED FOR REZONING

It is the responsibility of the appropriate contractor to check and verify all dimensions on site and report all errors and/or omissions to the architect.
 All contractors must comply with all pertinent codes and by-laws.
 Do not scale drawings.
 This drawing may not be used for construction until signed.
 Copyright reserved.

Hobin Architecture Incorporated
 63 Pamela Street
 Ottawa, Ontario
 Canada K1S3K7
 T: 613-238-7200
 F: 613-235-2005
 E: info@hobin.com
 hobin.com


HOBIN ARCHITECTURE

PROJECT LOCATION:
 100 BAYSHORE LOT "B"
 WOODRIDGE CRESCENT

DRAWING TITLE:
 FLOOR PLANS
 LEVEL 1 - GROUND FLOOR

DRAWN BY: DATE: SCALE:
 PB 19.12.20 1:150

PROJECT: 1837
DRAWING NO.: A 2.02
REVISION NO.:

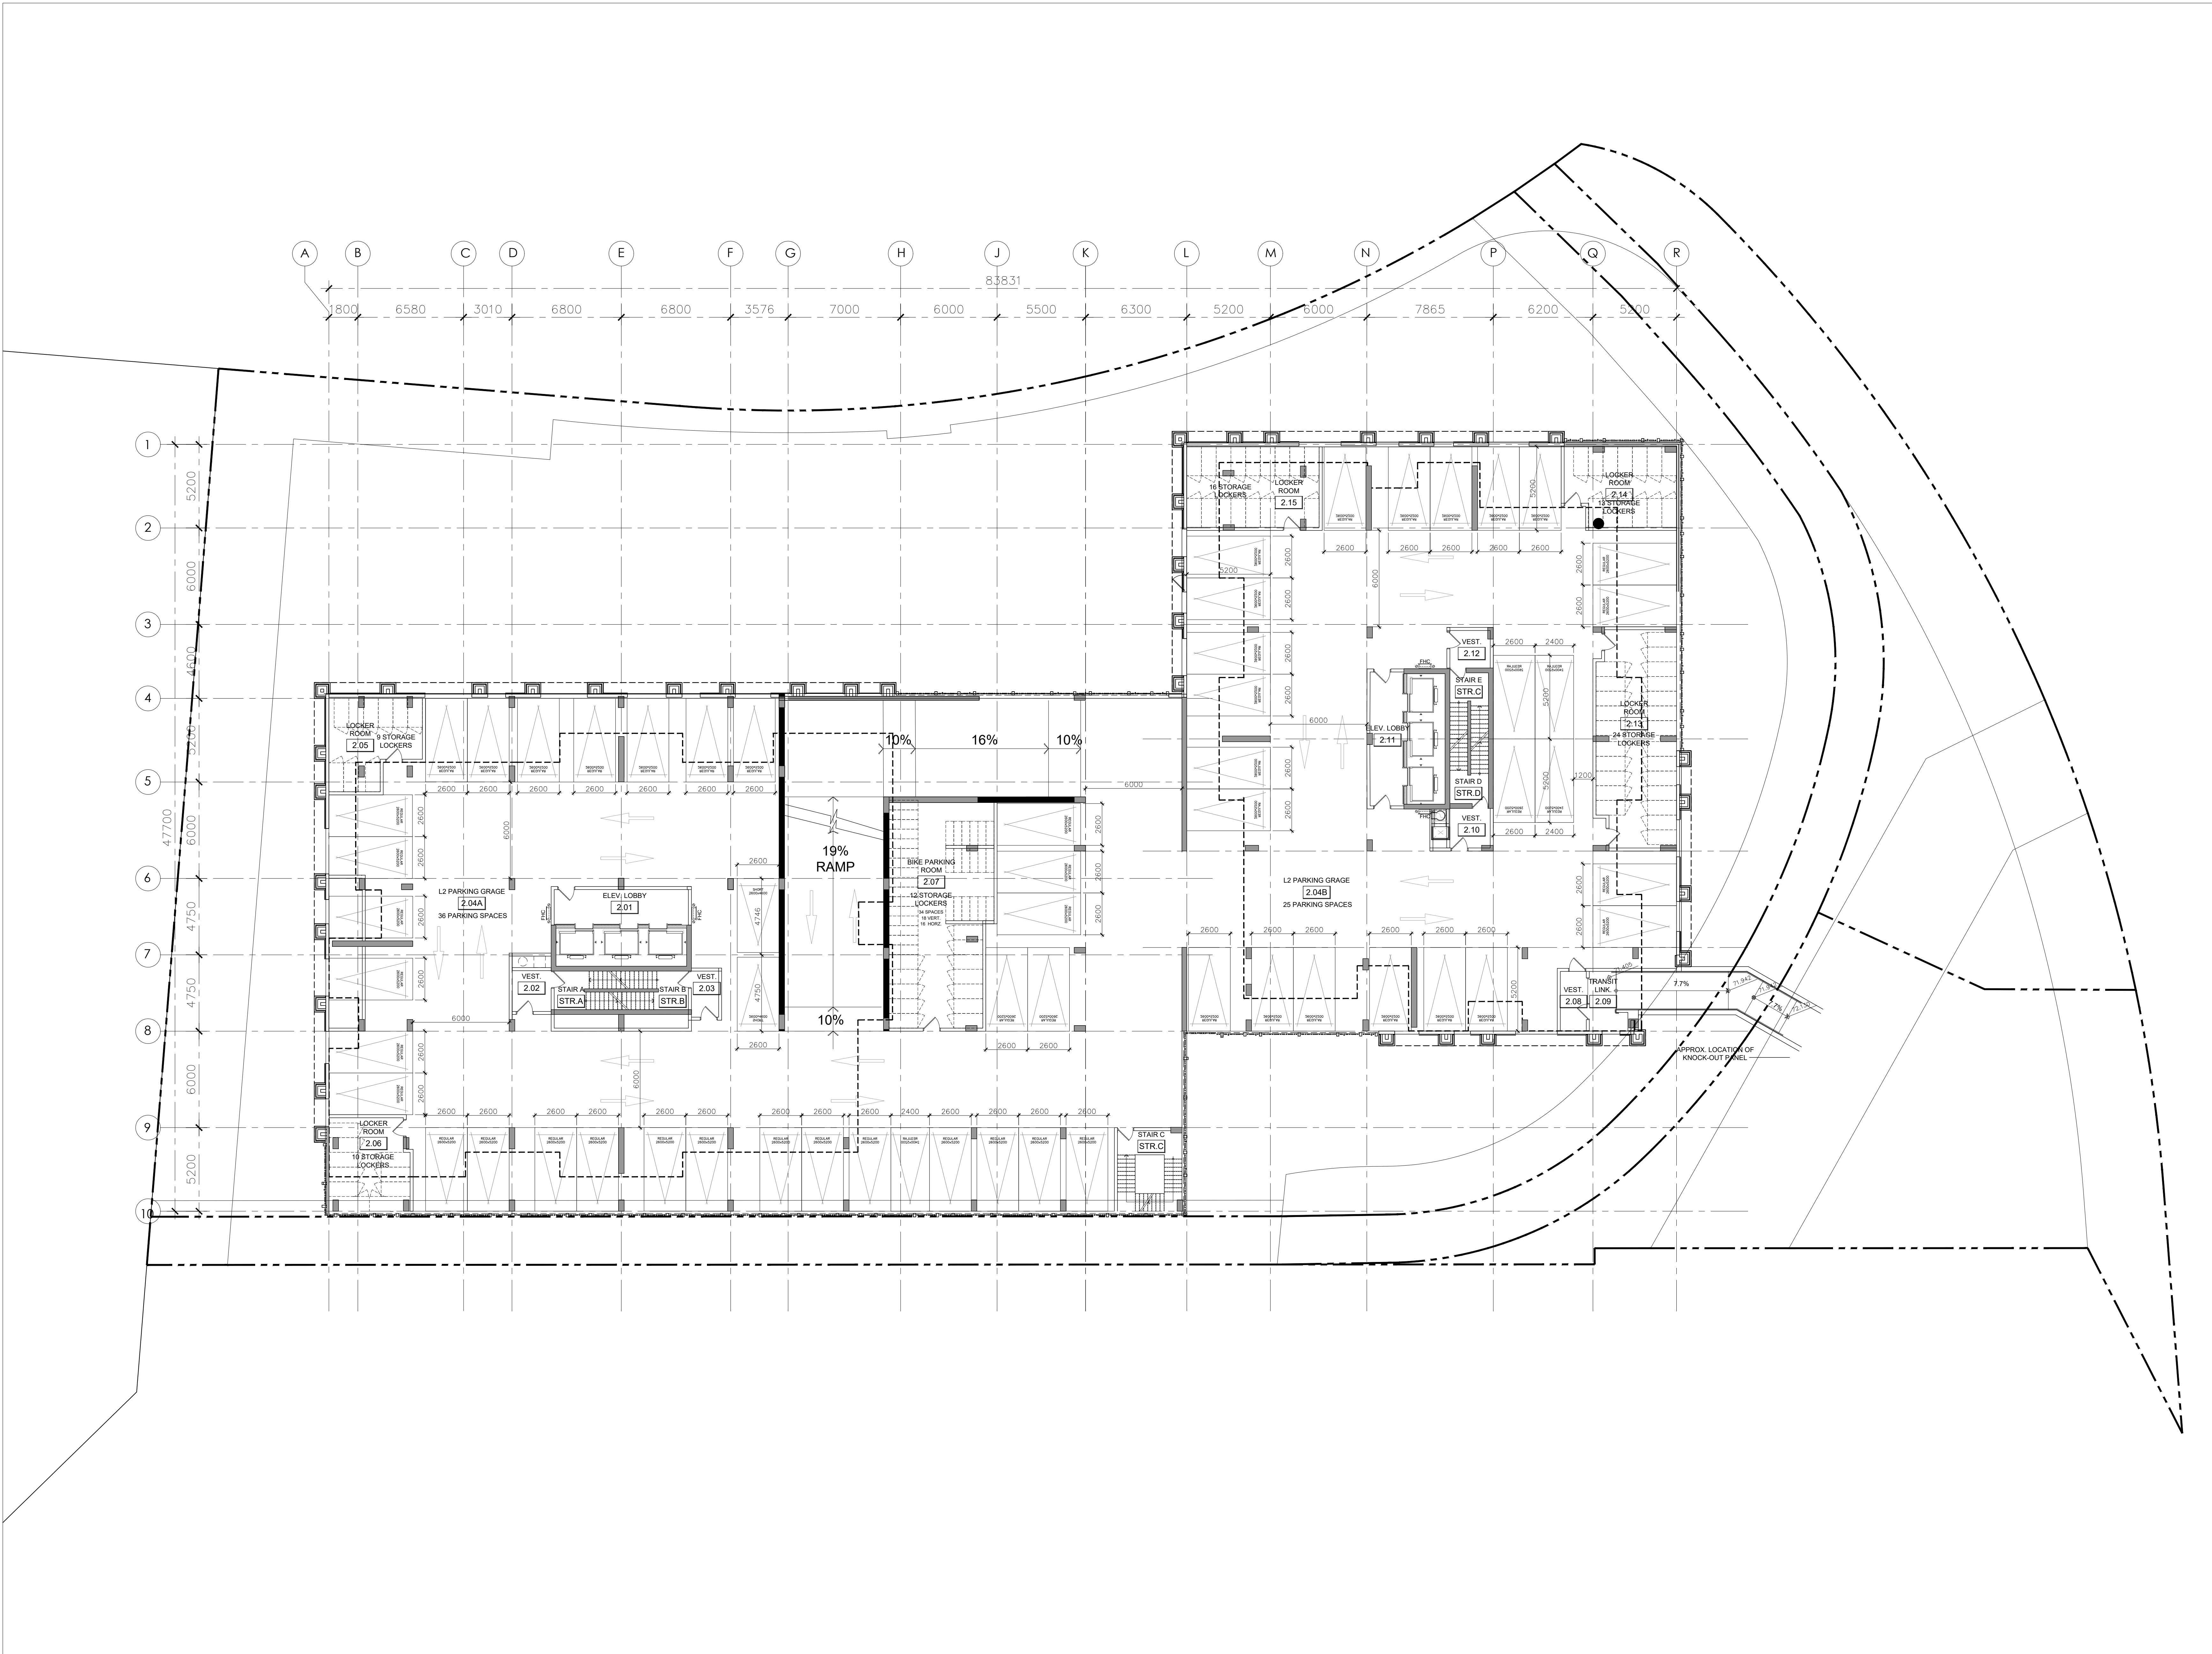

1 FLOOR PLAN - LEVEL 2 - PARKING LEVEL 2
 1:150

PROJECT TEAM

ARCHITECT
 HOBIN ARCHITECTURE
 PATRICK BESCH
 T: 613.238.7200

PLANNING
 Lloyd Phillips and Associates Ltd.
 Lloyd Phillips
 T: 613.236.5373

CIVIL
 WSP
 STEPHEN MCCAUGHEY
 T: 613.690.3955

LANDSCAPE ARCHITECT
 CSW LANDSCAPE ARCHITECTS LTD.
 413.79.4534

TRANSPORTATION
 BI GROUP
 DAVID HOOK
 413.225.1311 ext: 64029

ENVIRONMENTAL
 GRADIENT WIND ENGINEERING
 JOSHUA FOSTER
 T: 613.836.0634

no.	date	revision
2	21.04.30	ISSUED FOR S.P.A
1	19.02.20	ISSUED FOR REZONING

It is the responsibility of the appropriate contractor to check and verify all dimensions on site and report all errors and/or omissions to the architect.

All contractors must comply with all pertinent codes and by-laws.

Do not scale drawings.

This drawing may not be used for construction until signed.

Copyright reserved.

Hobin Architecture
 Incorporated
 63 Pamela Street
 Ottawa, Ontario
 Canada K1S 3K7
 T: 613-238-7200
 F: 613-235-2005
 E: info@hobinarc.com
 hobinarc.com



HOBIN
 ARCHITECTURE

PROJECT LOCATION:
 100 BAYSHORE LOT "B"
 WOODRIDGE CRESCENT


DRAWING TITLE:
 FLOOR PLANS
 LEVEL 2 - PARKING LEVEL 2


DRAWN BY: DATE: SCALE:
 PB 19.12.20 1:150

PROJECT:
 1837

DRAWING NO.:
A 2.03

REVISION NO.:



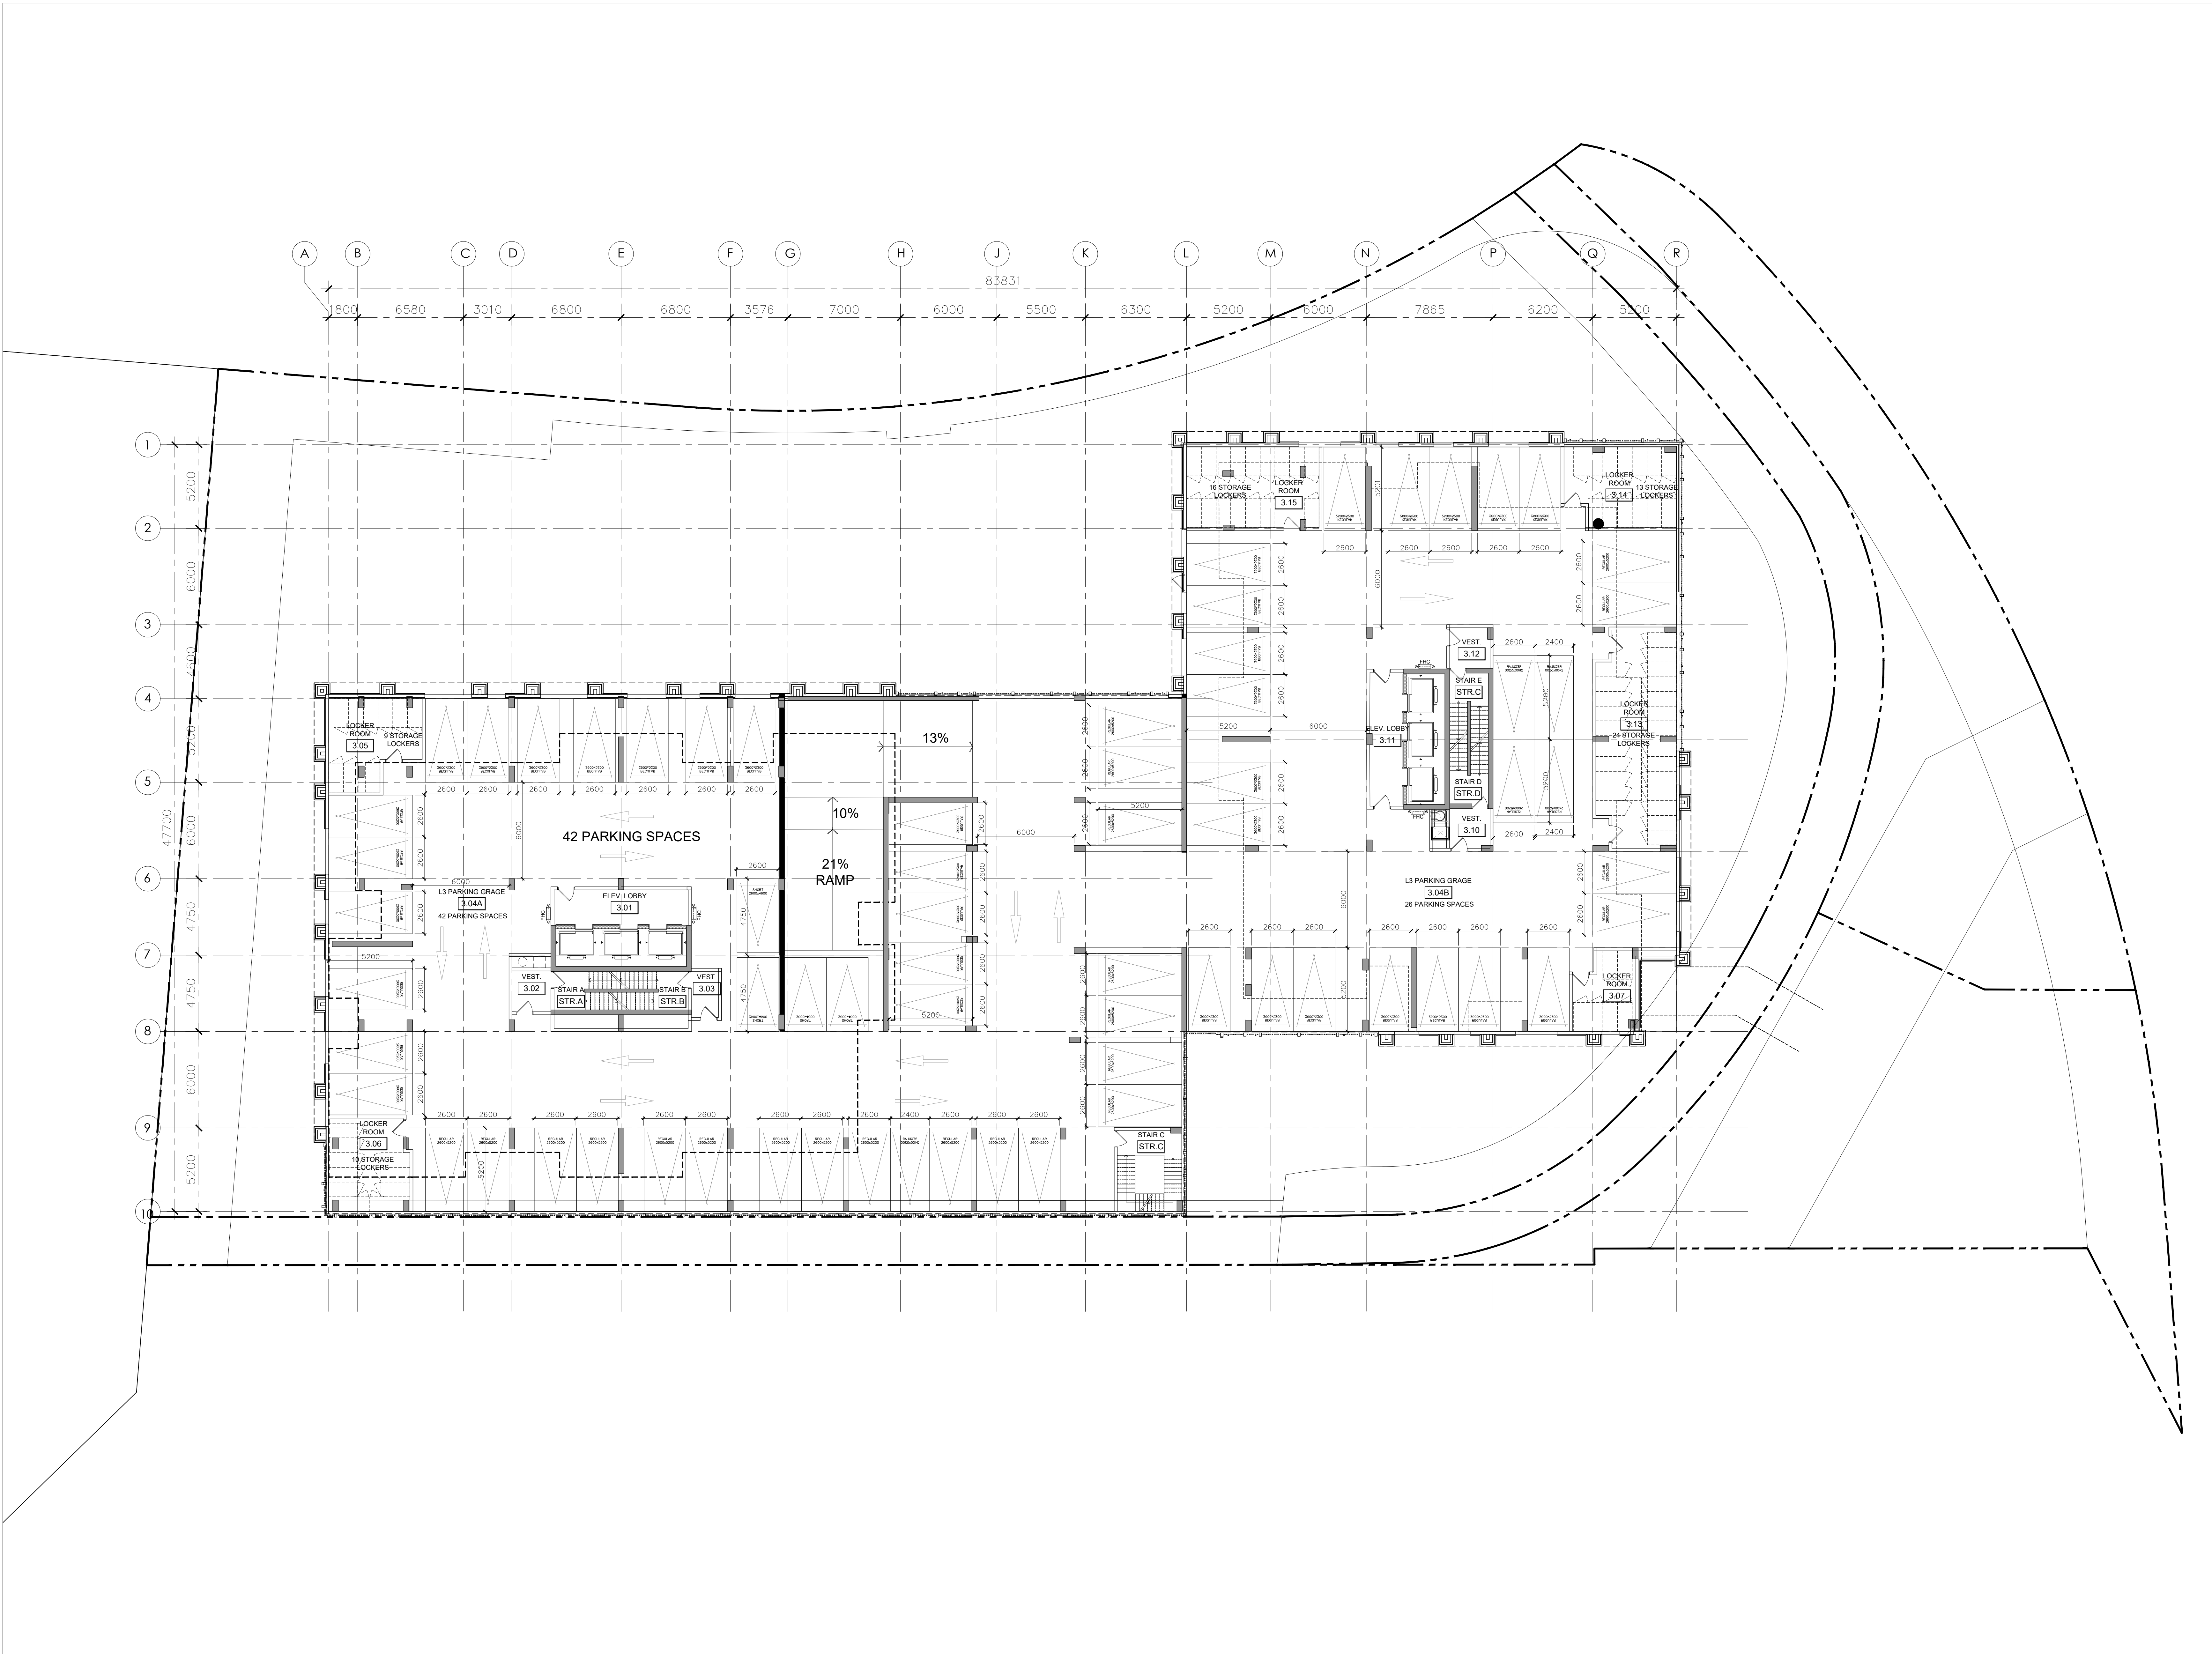

1 FLOOR PLAN - LEVEL 3 - PARKING LEVEL 3
 1:150

PROJECT TEAM

ARCHITECT
 HOBIN ARCHITECTURE
 PATRICK BESCH
 T 613.238.7200

PLANNING
 Lloyd Phillips and Associates Ltd.
 Lloyd Phillips
 T 613.236.5373

CIVIL
 WSP
 STEPHEN MCCAUGHEY
 T 613.690.3955

LANDSCAPE ARCHITECT
 CSW LANDSCAPE ARCHITECTS LTD.
 413.79.4534

TRANSPORTATION
 IB GROUP
 DAVID HOOK
 413.225.1311 ext: 64029

ENVIRONMENTAL
 GRADIENT WIND ENGINEERING
 JOSHUA FOSTER
 T 613.836.0634

2	21.04.20	ISSUED FOR S.P.A
1	19.02.20	ISSUED FOR REZONING
no.	date	revision

It is the responsibility of the appropriate contractor to check and verify all dimensions on site and report all errors and/or omissions to the architect.

All contractors must comply with all pertinent codes and by-laws.

Do not scale drawings.

This drawing may not be used for construction until signed.

Copyright reserved.

Hobin Architecture
 Incorporated
 63 Pamela Street
 Ottawa, Ontario
 Canada K1S 3K7
 T: 613-238-7200
 F: 613-235-2005
 E: info@hobinarc.com
 hobinarc.com

HOBIN
 ARCHITECTURE

PROJECT LOCATION:
 100 BAYSHORE LOT "B"
 WOODRIDGE CRESCENT

DRAWING TITLE:
 FLOOR PLANS
 LEVEL 3 - PARKING LEVEL 3

DRAWN BY: DATE: SCALE:
 PB 19.12.20 1:150

PROJECT: DRAWING NO.:
 1837 A 2.04

REVISION NO.: