



- L1-01 GENERAL NOTES**
- All general site information and conditions compiled from architect's and engineer's plans and surveys.
 - Do not scale this drawing.
 - Report any discrepancies prior to commencing work. No responsibility is born by the Landscape Architect for unknown subsurface conditions.
 - Reinstate all areas and items damaged as a result of construction activities to the satisfaction of the Landscape Architect.
 - Drawing may not be used for construction until signed by Landscape Architect as issued for construction.
 - The accuracy of the position of utilities is not guaranteed.
 - Individual utility co. must be contacted for confirmation of utility existence and location prior to digging.
 - This drawing is an instrument of service and requires the permission of the Landscape Architect for use. Copyright is reserved by the Landscape Architect, David M. Lashley.

- L1-01 LANDSCAPE NOTES**
- Plant material shall be No. 1 Grade and shall comply with the Metric Guide Specifications for Nursery stock (latest edition), published by Canadian Nursery Trades Association.
 - Plant substitutions shall not be permitted unless approved by the Landscape Architect.
 - Obtain approval of planting prior to digging.
 - Topsoil shall be garden silt mixture sandy loam with min. 5% organic matter and peat moss added at ratio of 1:10, topsoil to be approved by Landscape Architect.


- LEGEND**
- PROPERTY LINE
 - EASEMENT AREA
 - BUILDING
 - UNDERGROUND PARKING
 - DECIDUOUS TREES
 - CONIFEROUS TREES
 - SOD
 - LIGHT DUTY CONCRETE
 - HEAVY DUTY CONCRETE
 - PAVER TYPE 1
 - PAVER TYPE 2
 - PAVER TYPE 3
 - PAVER TYPE 4
 - ROOF TOP DECKING
 - RIVER STONE
 - ASPHALT
 - SHRUBS
 - PERENNIALS
 - DEPRESSED CURB
 - BOLLARD
 - BENCH
 - PROPOSED LIGHT (SEE ELECTRICAL)
 - BUILDING ENTRANCES
 - LOW WALLS

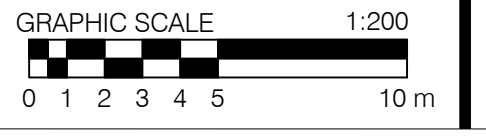


1 L-01 LANDSCAPE PLAN

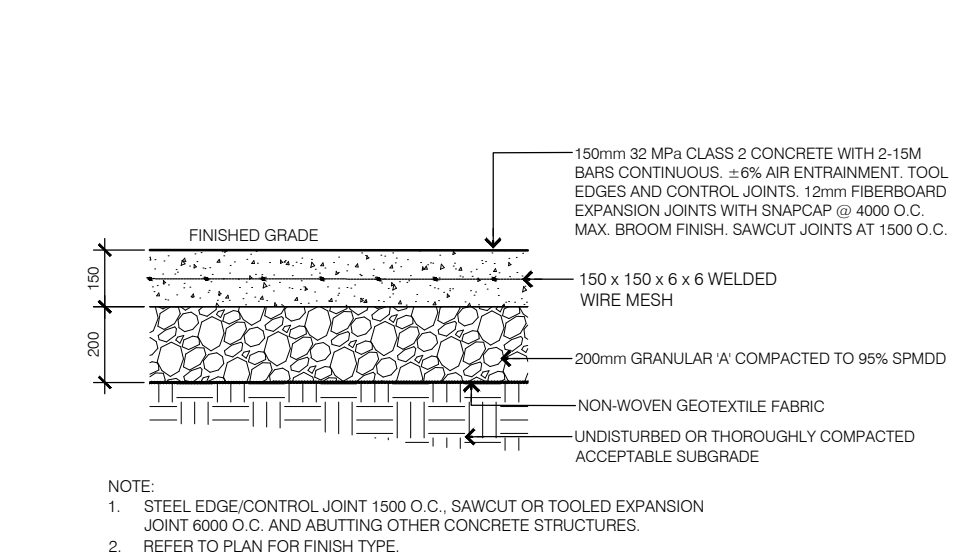


2 L-01 LIGHT DUTY CONCRETE 1:20

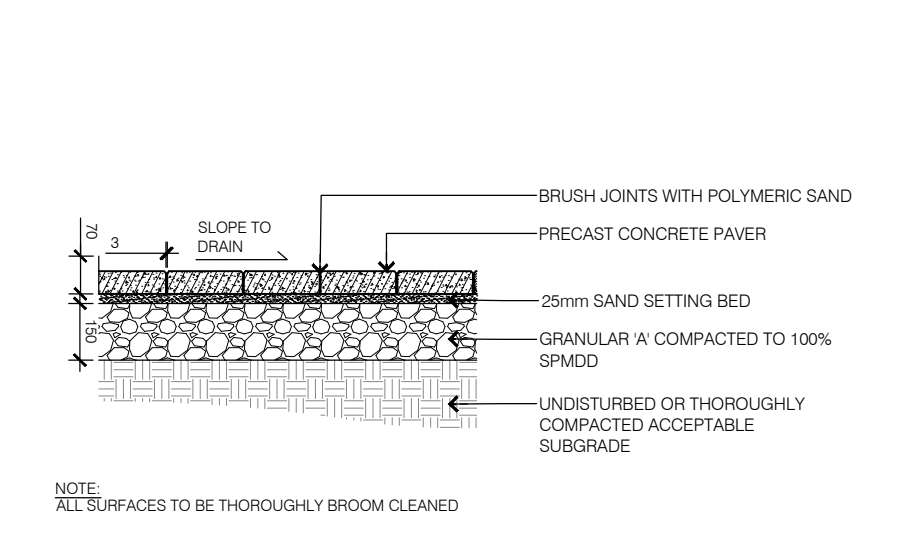


4 L-01 UNIT PAVING 1:20

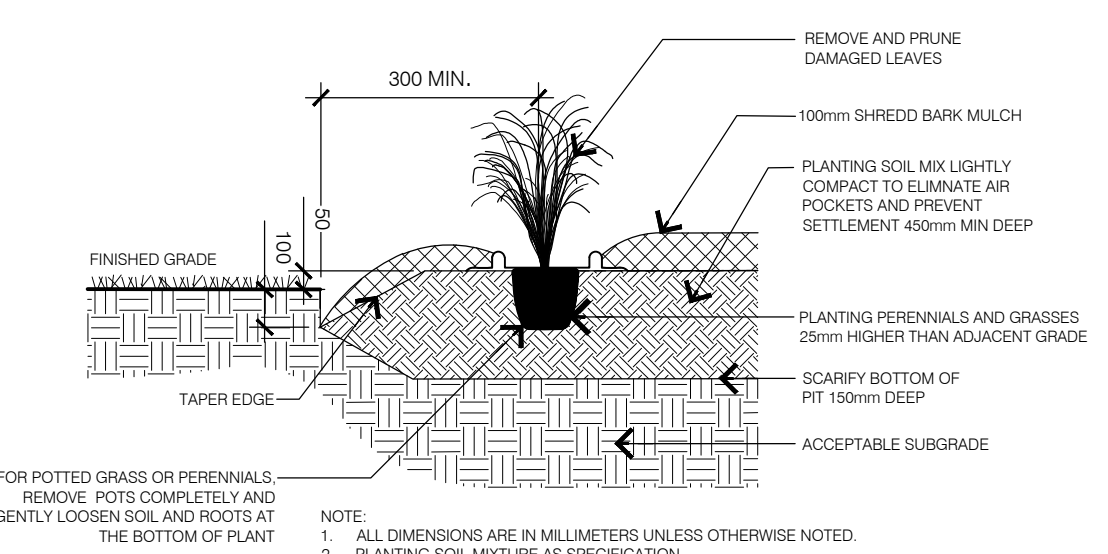


6 L-01 PERENNIAL PLANTING 1:20

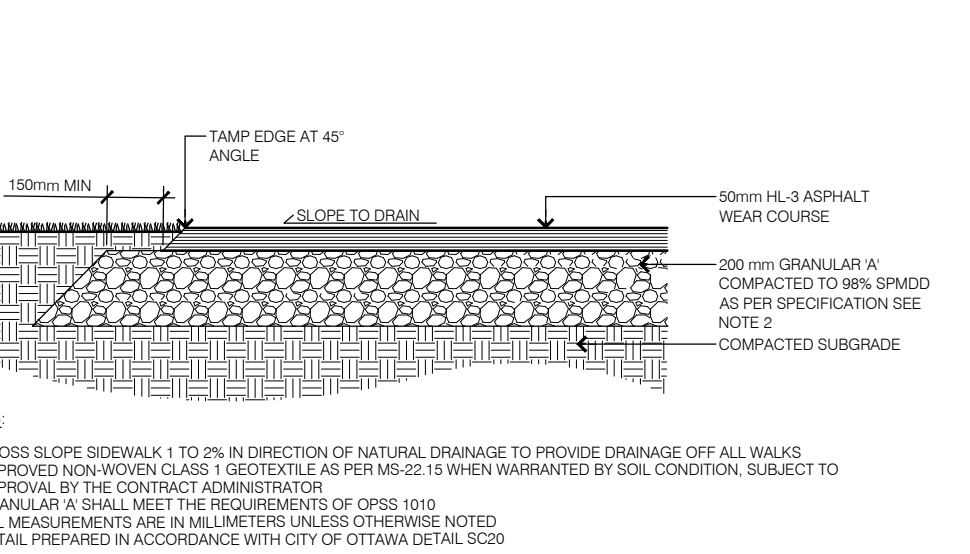


3 L-01 HEAVY DUTY ASPHALT 1:20

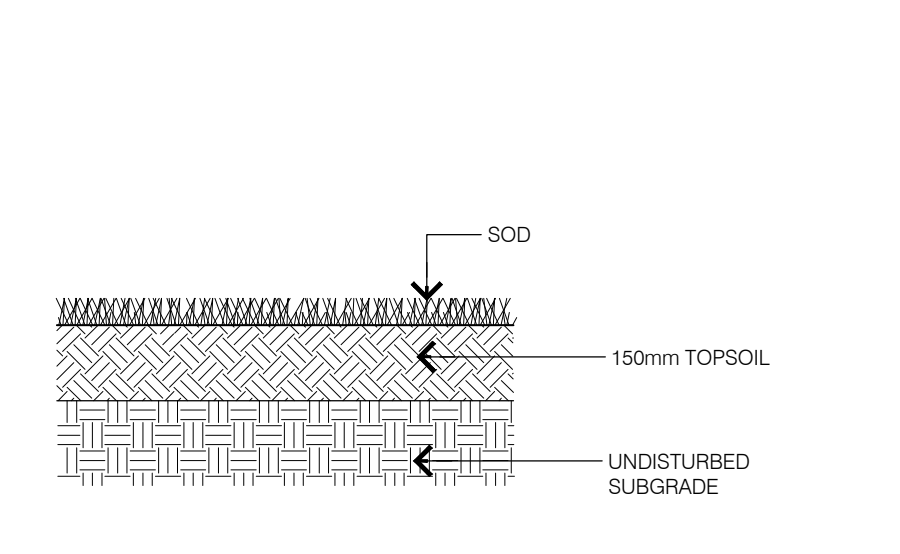


5 L-01 SOD 1:15

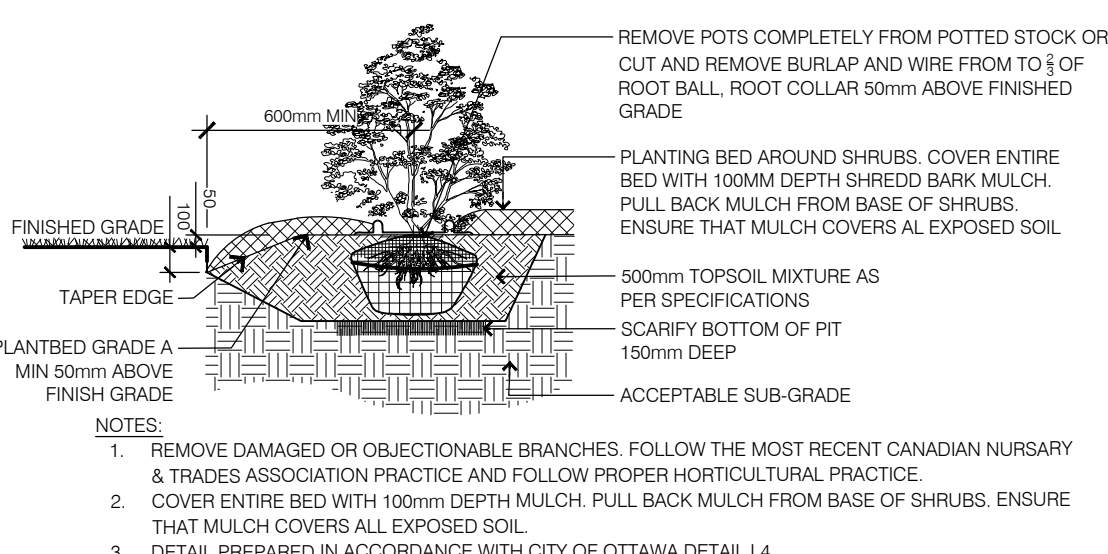

7 L-01 SHRUB PLANTING 1:30

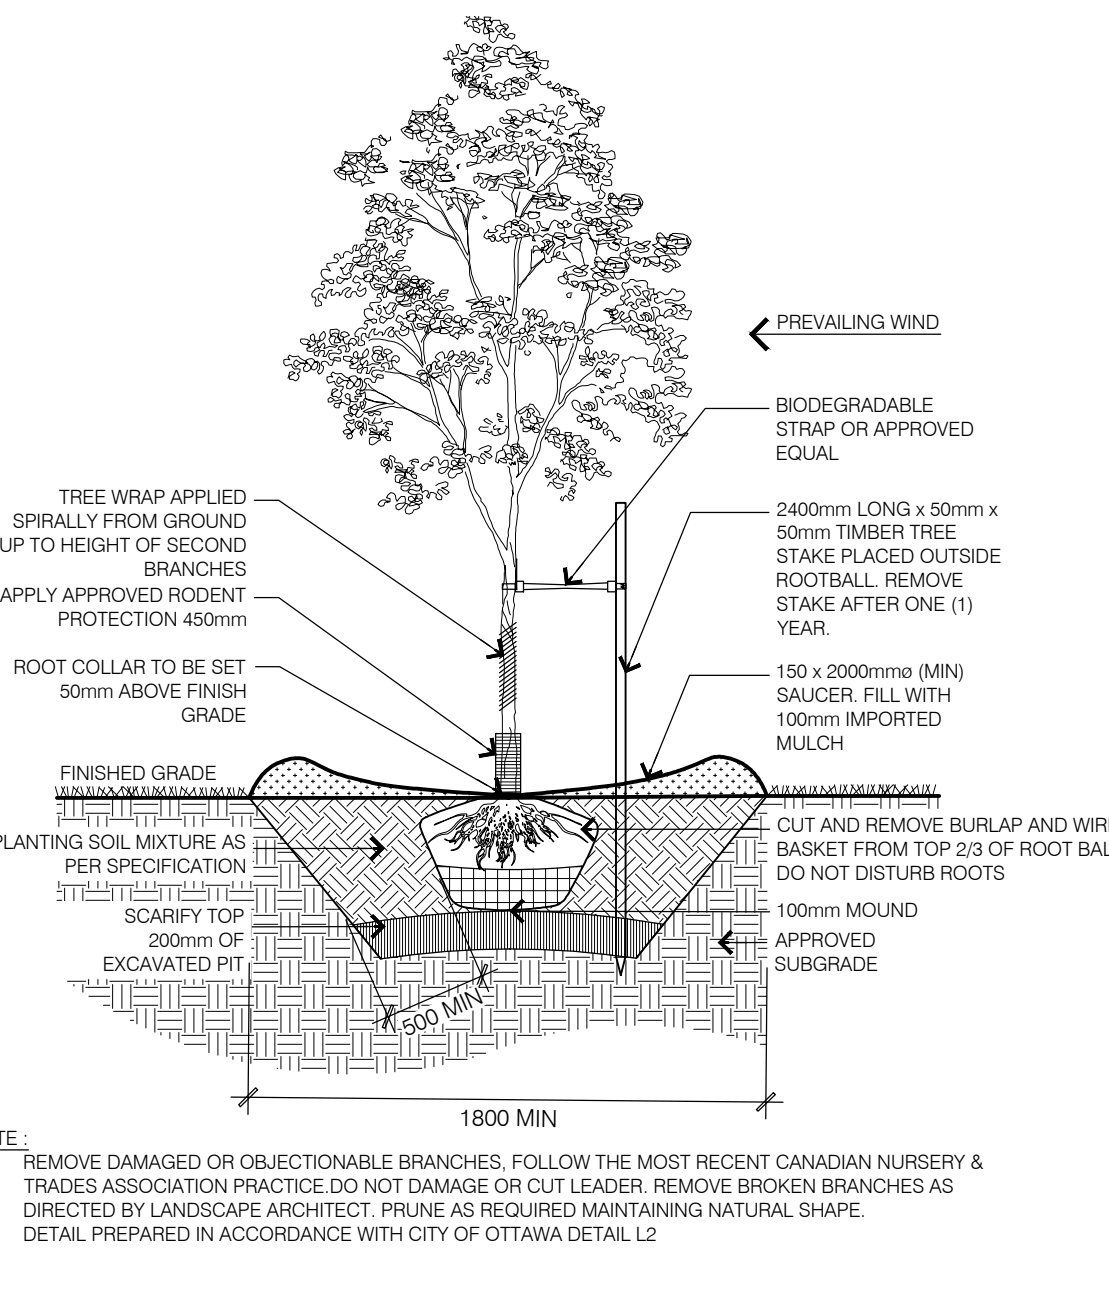

8 L-01 DECIDUOUS TREE PLANTING 1:40

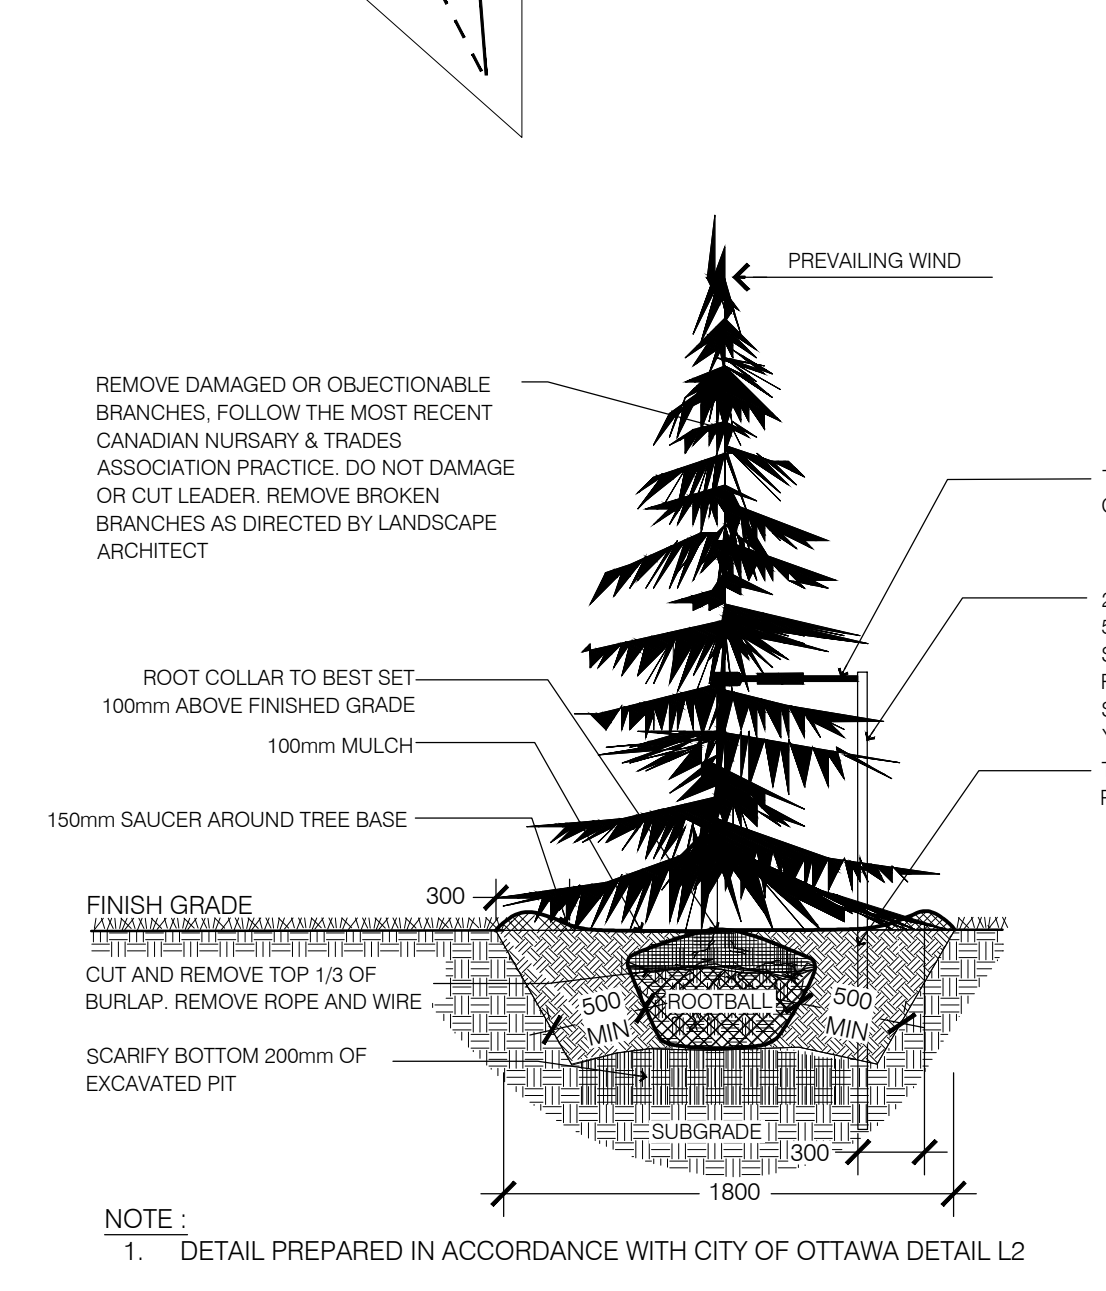

9 L-01 CONIFEROUS TREE 1:30

| | | |
|---|------------|----------------------------------|
| 4 | 2021/07/23 | RE-ISSUED FOR SITE PLAN CONTROL |
| 3 | 2021/04/30 | ISSUED FOR SITE PLAN APPLICATION |
| 2 | 2021/04/14 | FOR REVIEW |
| 1 | 2021/03/08 | ISSUED FOR UDRP |

| NO. | DATE | DESCRIPTION |
|---|------|-------------|
| SEAL: | | |
| ASSOCIATION OF LANDSCAPE ARCHITECTS ONTARIO | | NORTH: |
| DAVID M. LASHLEY | | |
| MEMBER | | |




PROJECT:
100 BAYSHORE 'LOT B'
WOODRIDGE CRESCENT
NEPEAN, ONTARIO

DRAWING TITLE:
LANDSCAPE PLAN

DATE: 2021/04/14
SCALE: AS NOTED
DRAWN BY: CN/EL
LA PROJECT NO.: 21792-1

DRAWING NO.:
L-01

D07-12-17-0063 #17421

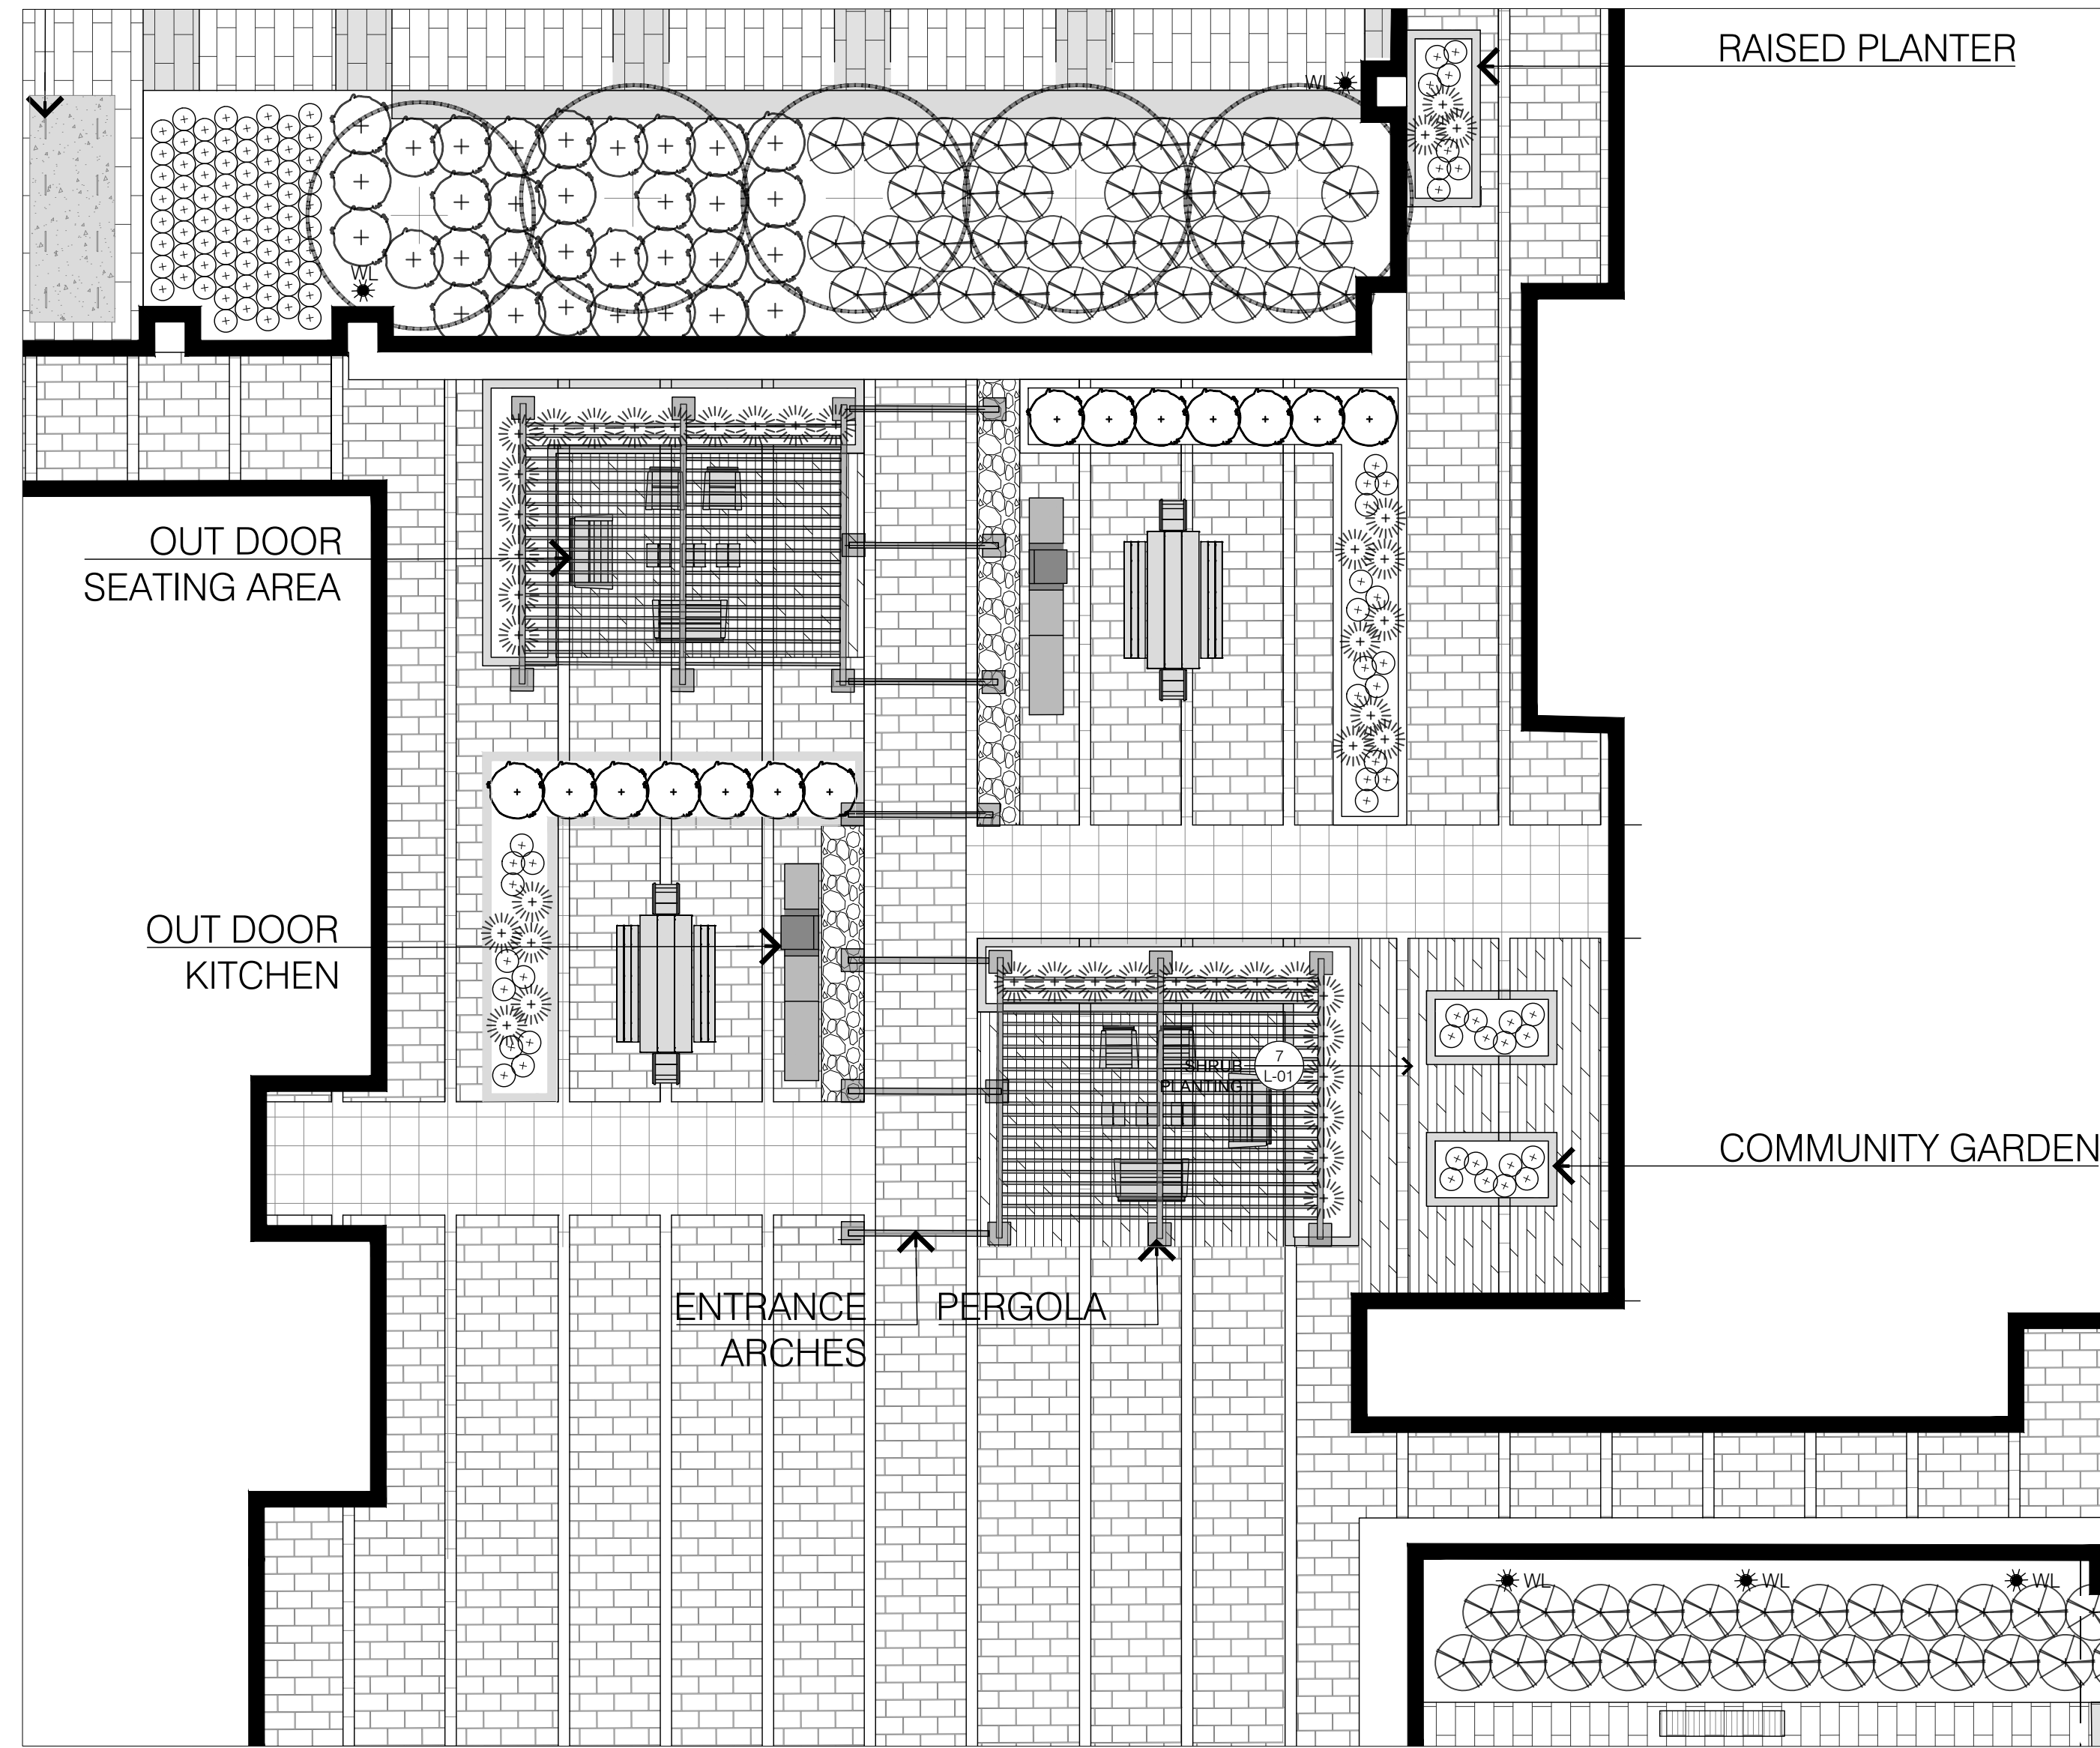

1 AMENITY LEVEL PLAN
L-02

1:100

- LEGEND**
- PROPERTY LINE
 - - - EASEMENT AREA
 - BUILDING
 - - - UNDERGROUND PARKING
 - + DECIDUOUS TREES
 - ☼ CONIFEROUS TREES
 - ▨ SOD
 - ▩ LIGHT DUTY CONCRETE
 - ▧ HEAVY DUTY CONCRETE
 - ▦ PAVER TYPE 1
 - ▥ PAVER TYPE 2
 - ▤ PAVER TYPE 3
 - ▣ PAVER TYPE 4
 - ▢ ROOF TOP DECKING
 - ▧ RIVER STONE
 - ▦ ASPHALT
 - ⊗ SHRUBS
 - ☼ PERENNIALS
 - DC DEPRESSED CURB
 - • • BOLLARD
 - ▭ BENCH
 - ⚡ PROPOSED LIGHT (SEE ELECTRICAL)



- L1-01 GENERAL NOTES**
- All general site information and conditions compiled from architect's and engineer's plans and surveys.
 - Do not scale this drawing.
 - Report any discrepancies prior to commencing work. No responsibility is born by the Landscape Architect for unknown subsurface conditions.
 - Reinstate all areas and items damaged as a result of construction activities to the satisfaction of the Landscape Architect.
 - Drawing may not be used for construction until signed by Landscape Architect as issued for construction.
 - The accuracy of the position of utilities is not guaranteed.
 - Individual utility co. must be contacted for confirmation of utility existence and location prior to digging.
 - This drawing is an instrument of service and requires the permission of the Landscape Architect for use. Copyright is reserved by the Landscape Architect, David M. Lashley.

- L1-01 LANDSCAPE NOTES**
- Plant material shall be No. 1 Grade and shall comply with the Metric Guide Specifications for Nursery stock (latest edition), published by Canadian Nursery Trades Association.
 - Plant substitutions shall not be permitted unless approved by the Landscape Architect.
 - Obtain approval of planting prior to digging.
 - Topsoil shall be garden air mixture sandy loam with min. 5% organic matter and peat moss added at ratio of 1:10, topsoil to be approved by Landscape Architect.

| NO. | DATE | DESCRIPTION |
|-----|------------|----------------------------------|
| 4 | 2021/07/23 | RE-ISSUED FOR SITE PLAN CONTROL |
| 3 | 2021/04/30 | ISSUED FOR SITE PLAN APPLICATION |
| 2 | 2021/04/14 | FOR REVIEW |
| 1 | 2021/03/08 | ISSUED FOR UDRP |

SEAL:

ASSOCIATION OF LANDSCAPE ARCHITECTS ONTARIO

DAVID M. LASHLEY
MEMBER

NORTH:

LASHLEY + ASSOCIATES

LANDSCAPE ARCHITECTURE AND SITE ENGINEERING

202-950 GLADSTONE AVENUE
OTTAWA, ON K1Y 3E6
T 613 233 9579
F 613 233 4261
W LashleyLA.com
E Mail@LashleyLA.com

CONSULTANT:

HOBIN ARCHITECTURE

PROJECT:




100 BAYSHORE 'LOT B'
WOODRIDGE CRESCENT
NEPEAN, ONTARIO

DRAWING TITLE:

AMENITY SPACE PLAN

| | |
|--------------------------------|---------------------|
| DATE: 2021/04/14 | DRAWING NO.: |
| SCALE: AS NOTED | L-02 |
| DRAWN BY: CN/EL | |
| LA PROJECT NO.: 21792-1 | |

#17421

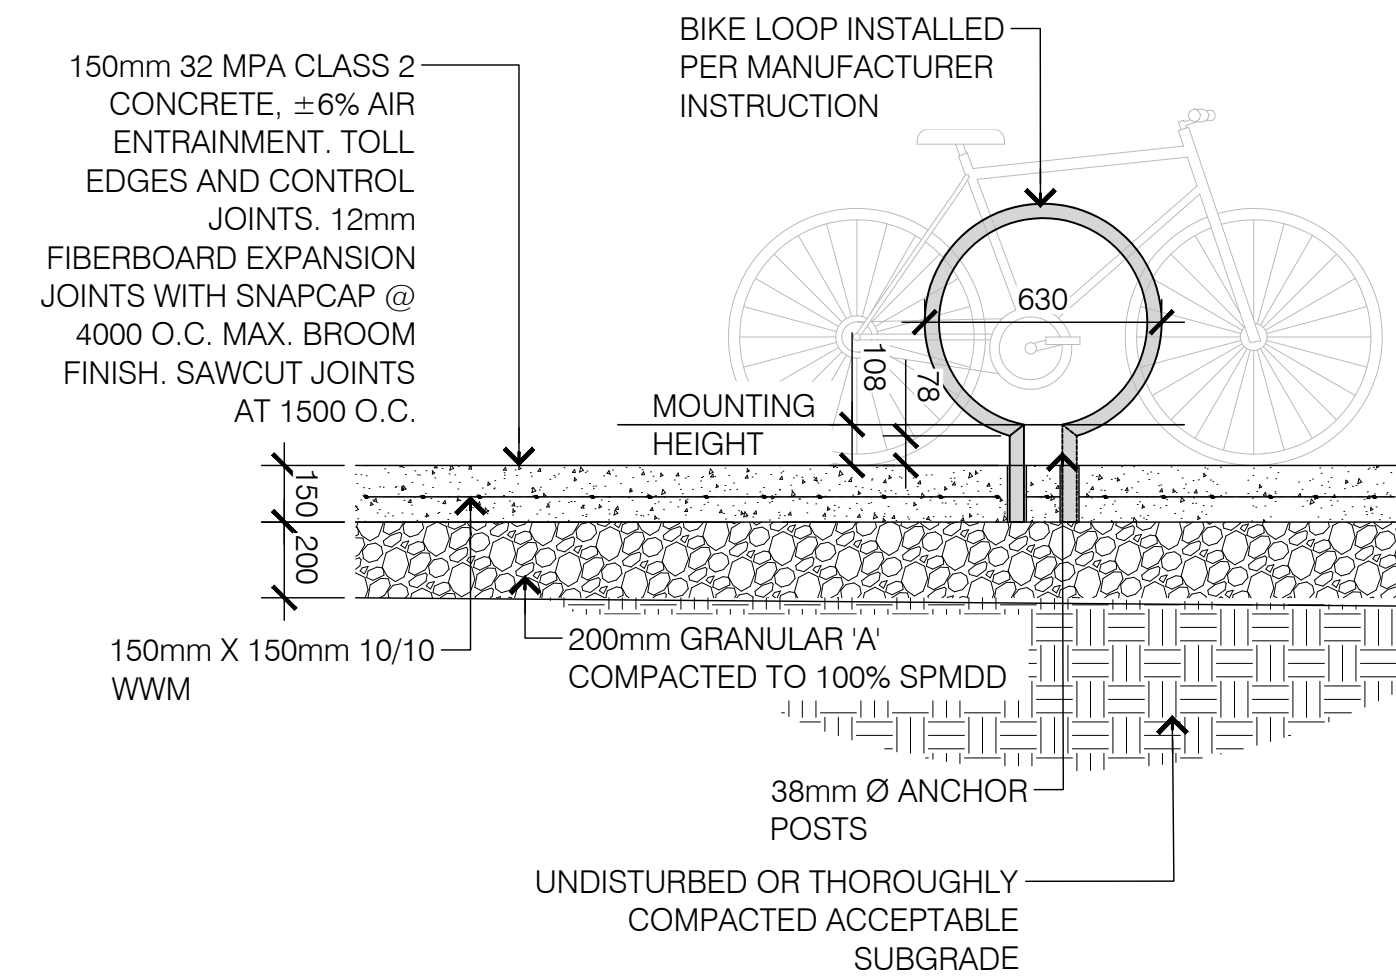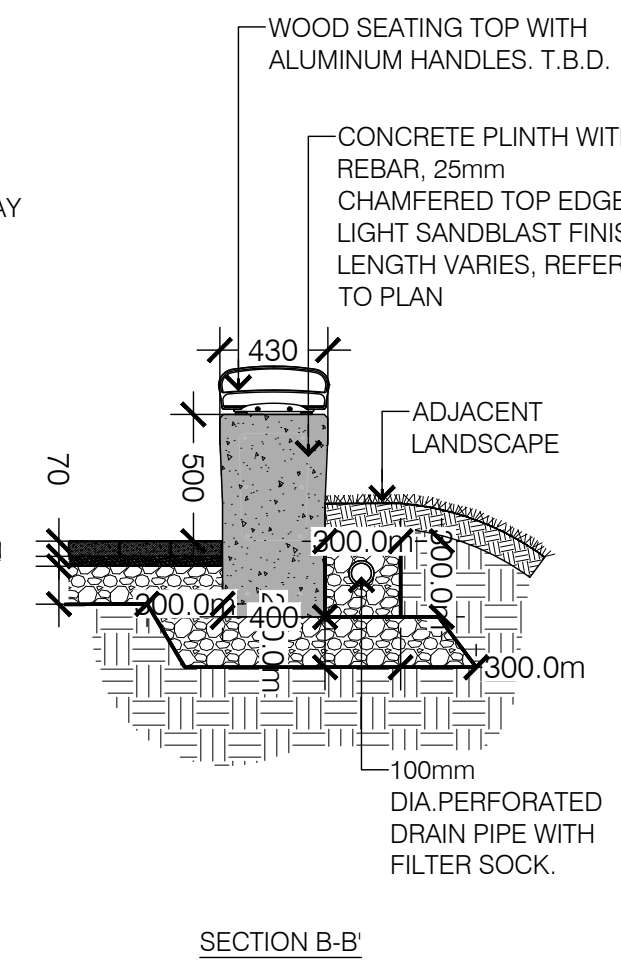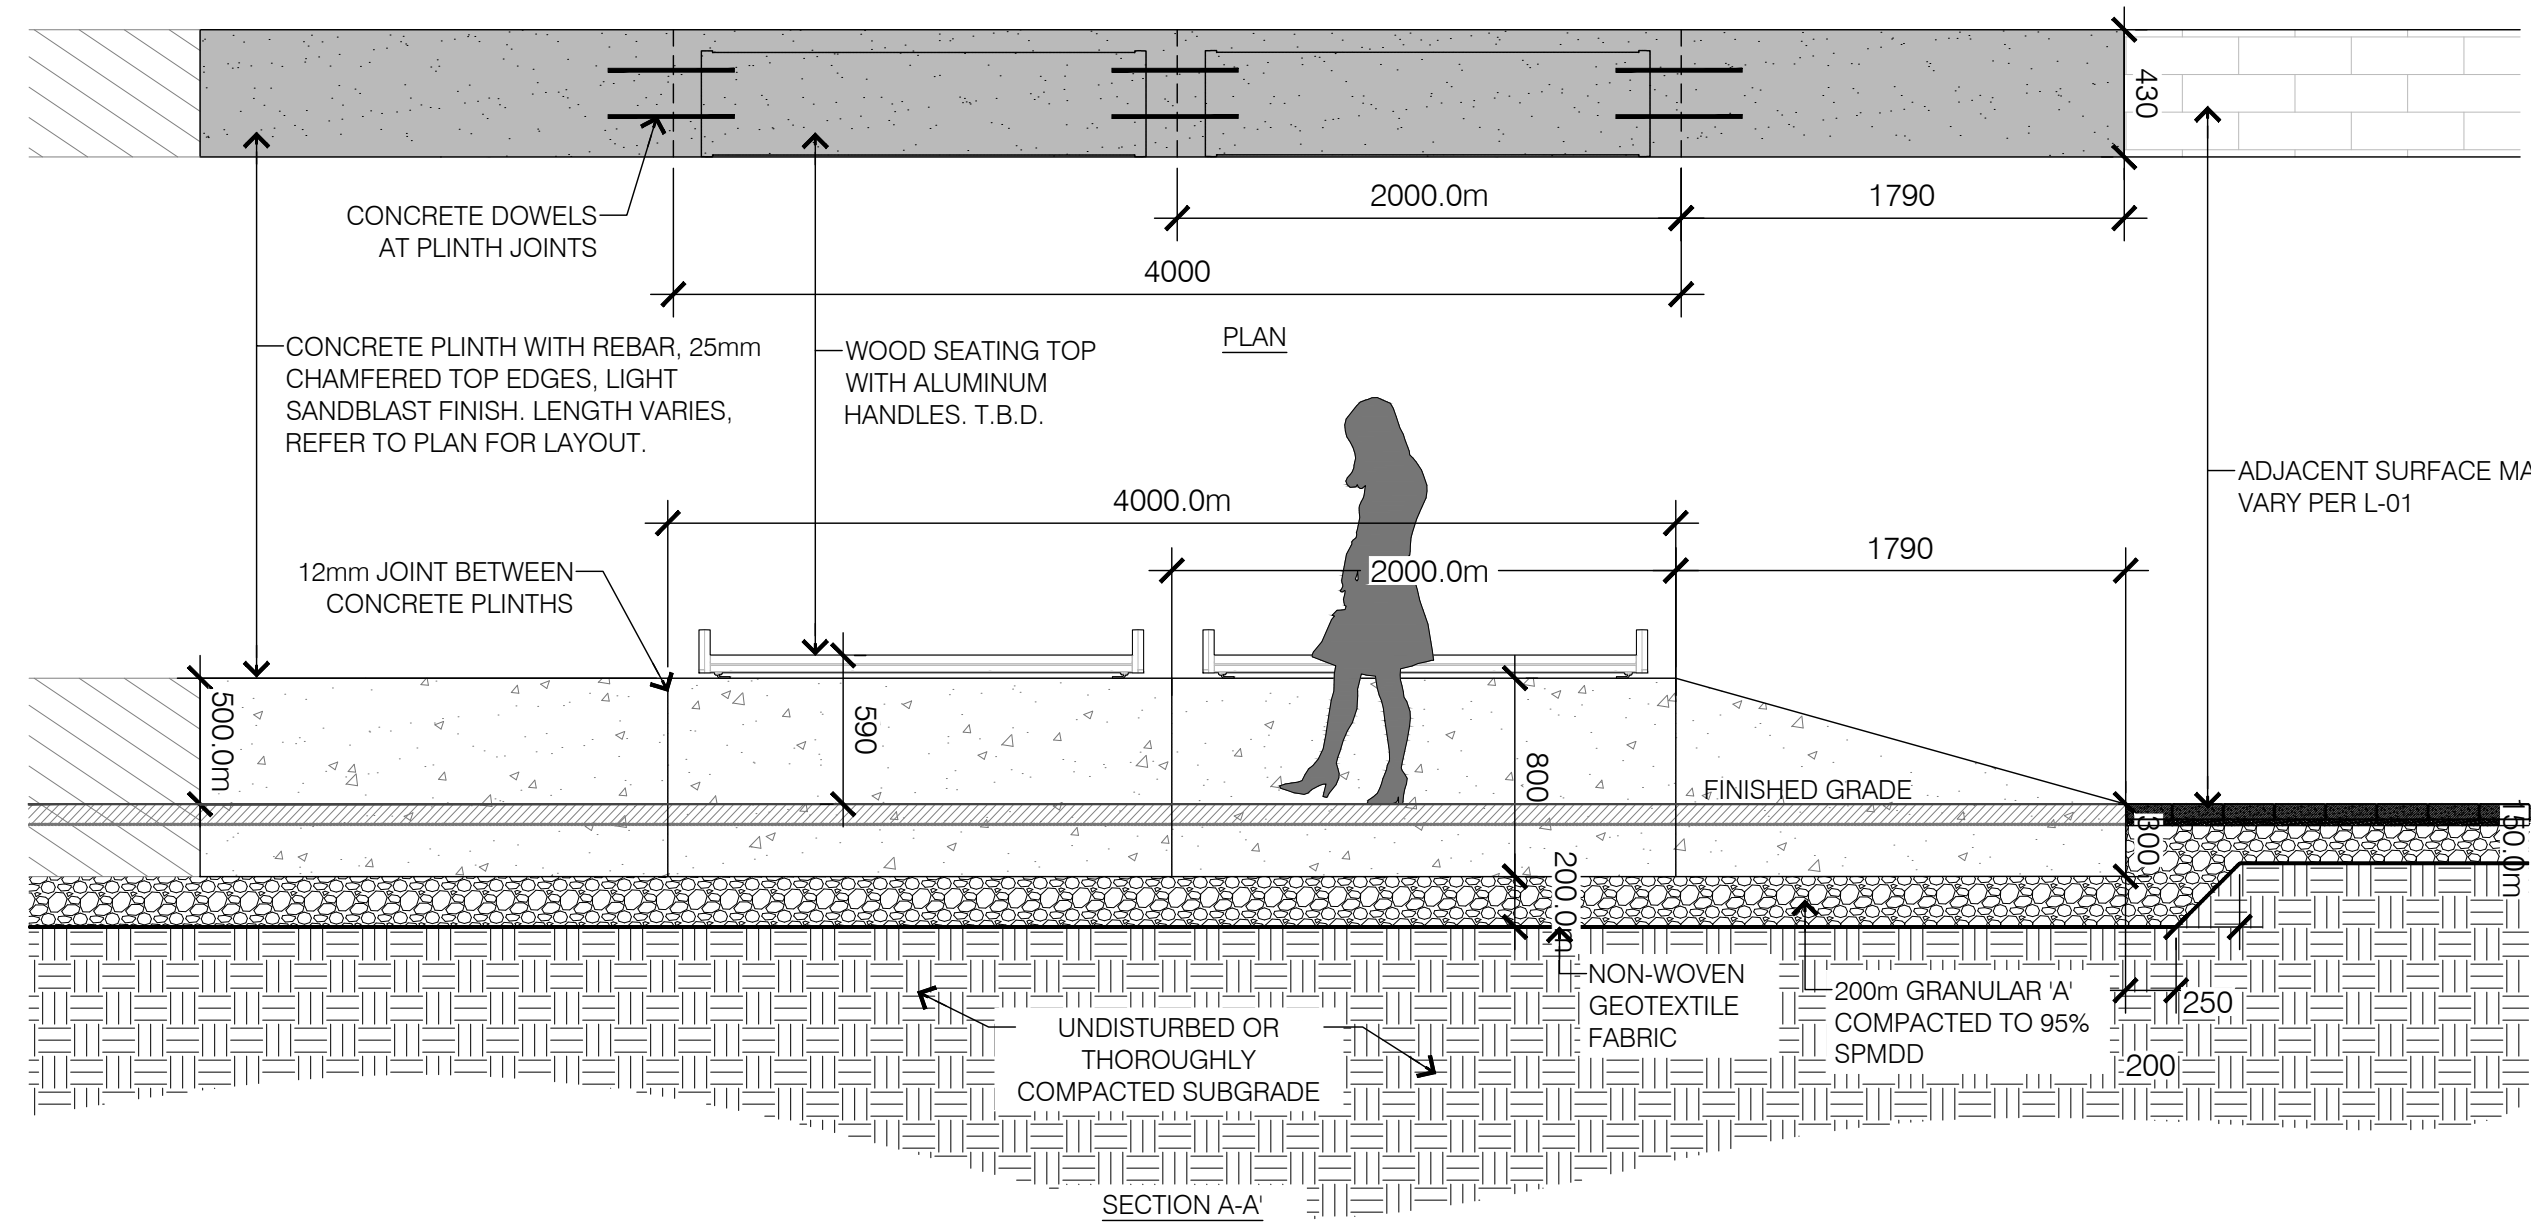

1 L-03 CONCRETE KNEE WALL (LENGTHS VARY PER L-01 PLAN)

1:30

2 L-03 BIKE RACKS IN CONCRETE

1:20



- L1-01 GENERAL NOTES**
- All general site information and conditions compiled from architect's and engineer's plans and surveys.
 - Do not scale this drawing.
 - Report any discrepancies prior to commencing work. No responsibility is born by the Landscape Architect for unknown subsurface conditions.
 - Reinstate all areas and items damaged as a result of construction activities to the satisfaction of the Landscape Architect.
 - Drawing may not be used for construction until signed by Landscape Architect as issued for construction.
 - The accuracy of the position of utilities is not guaranteed.
 - Individual utility co. must be contacted for confirmation of utility existence and location prior to digging.
 - This drawing is an instrument of service and requires the permission of the Landscape Architect for use. Copyright is reserved by the Landscape Architect, David M. Lashley.

- L1-01 LANDSCAPE NOTES**
- Plant material shall be No. 1 Grade and shall comply with the Metric Guide Specifications for Nursery stock (latest edition), published by Canadian Nursery Trades Association.
 - Plant substitutions shall not be permitted unless approved by the Landscape Architect.
 - Obtain approval of planting prior to digging.
 - Topsoil shall be garden silt mixture sandy loam with min. 5% organic matter and peat moss added at ratio of 1:10, topsoil to be approved by Landscape Architect.

| | | |
|---|------------|----------------------------------|
| 4 | 2021/07/23 | RE-ISSUED FOR SITE PLAN CONTROL |
| 3 | 2021/04/30 | ISSUED FOR SITE PLAN APPLICATION |
| 2 | 2021/04/14 | FOR REVIEW |
| 1 | 2021/03/08 | ISSUED FOR UDRP |

| | | |
|--------------|-------------|--------------------|
| NO. | DATE | DESCRIPTION |
| SEAL: | | |
| | | |

LASHLEY + ASSOCIATES
LANDSCAPE ARCHITECTURE AND SITE ENGINEERING

302-800 CLADSTONE AVENUE
OTTAWA, ON K1V 3E6
T 613 233 8679
F 613 233 8661
W LashleyA.com
E David.Lashley@LA.com

CONSULTANT:

HOBIN ARCHITECTURE

PROJECT:

100 BAYSHORE 'LOT B'
WOODRIDGE CRESCENT
NEPEAN, ONTARIO

DRAWING TITLE:

DETAILS

| | |
|--------------------------------|---------------------|
| DATE: 2021/04/14 | DRAWING NO.: |
| SCALE: AS NOTED | L-03 |
| DRAWN BY: CN/EL | |
| LA PROJECT NO.: 21792-1 | |

#17421