


NOTE: THIS DRAWING IS THE PROPERTY OF THE ARCHITECT AND MAY NOT BE REPRODUCED OR USED WITHOUT THE EXPRESSED CONSENT OF THE ARCHITECT. THE CONTRACTOR SHALL CHECK AND VERIFY ALL DIMENSIONS AND REPORT ANY OMISSIONS OR DISCREPANCIES TO THE ARCHITECT BEFORE PROCEEDING WITH THE WORK.

DO NOT SCALE THE DRAWINGS

**RELEASE / REVISION RECORD**

No.	Description	Date
1	ISSUED FOR SPC 1ST RESPONSE TO COMMENTS	22-02-04
2	ISSUED FOR CLIENT REVIEW	22-05-06
3	ISSUED FOR SPC 2ND RESPONSE TO COMMENTS	22-06-02

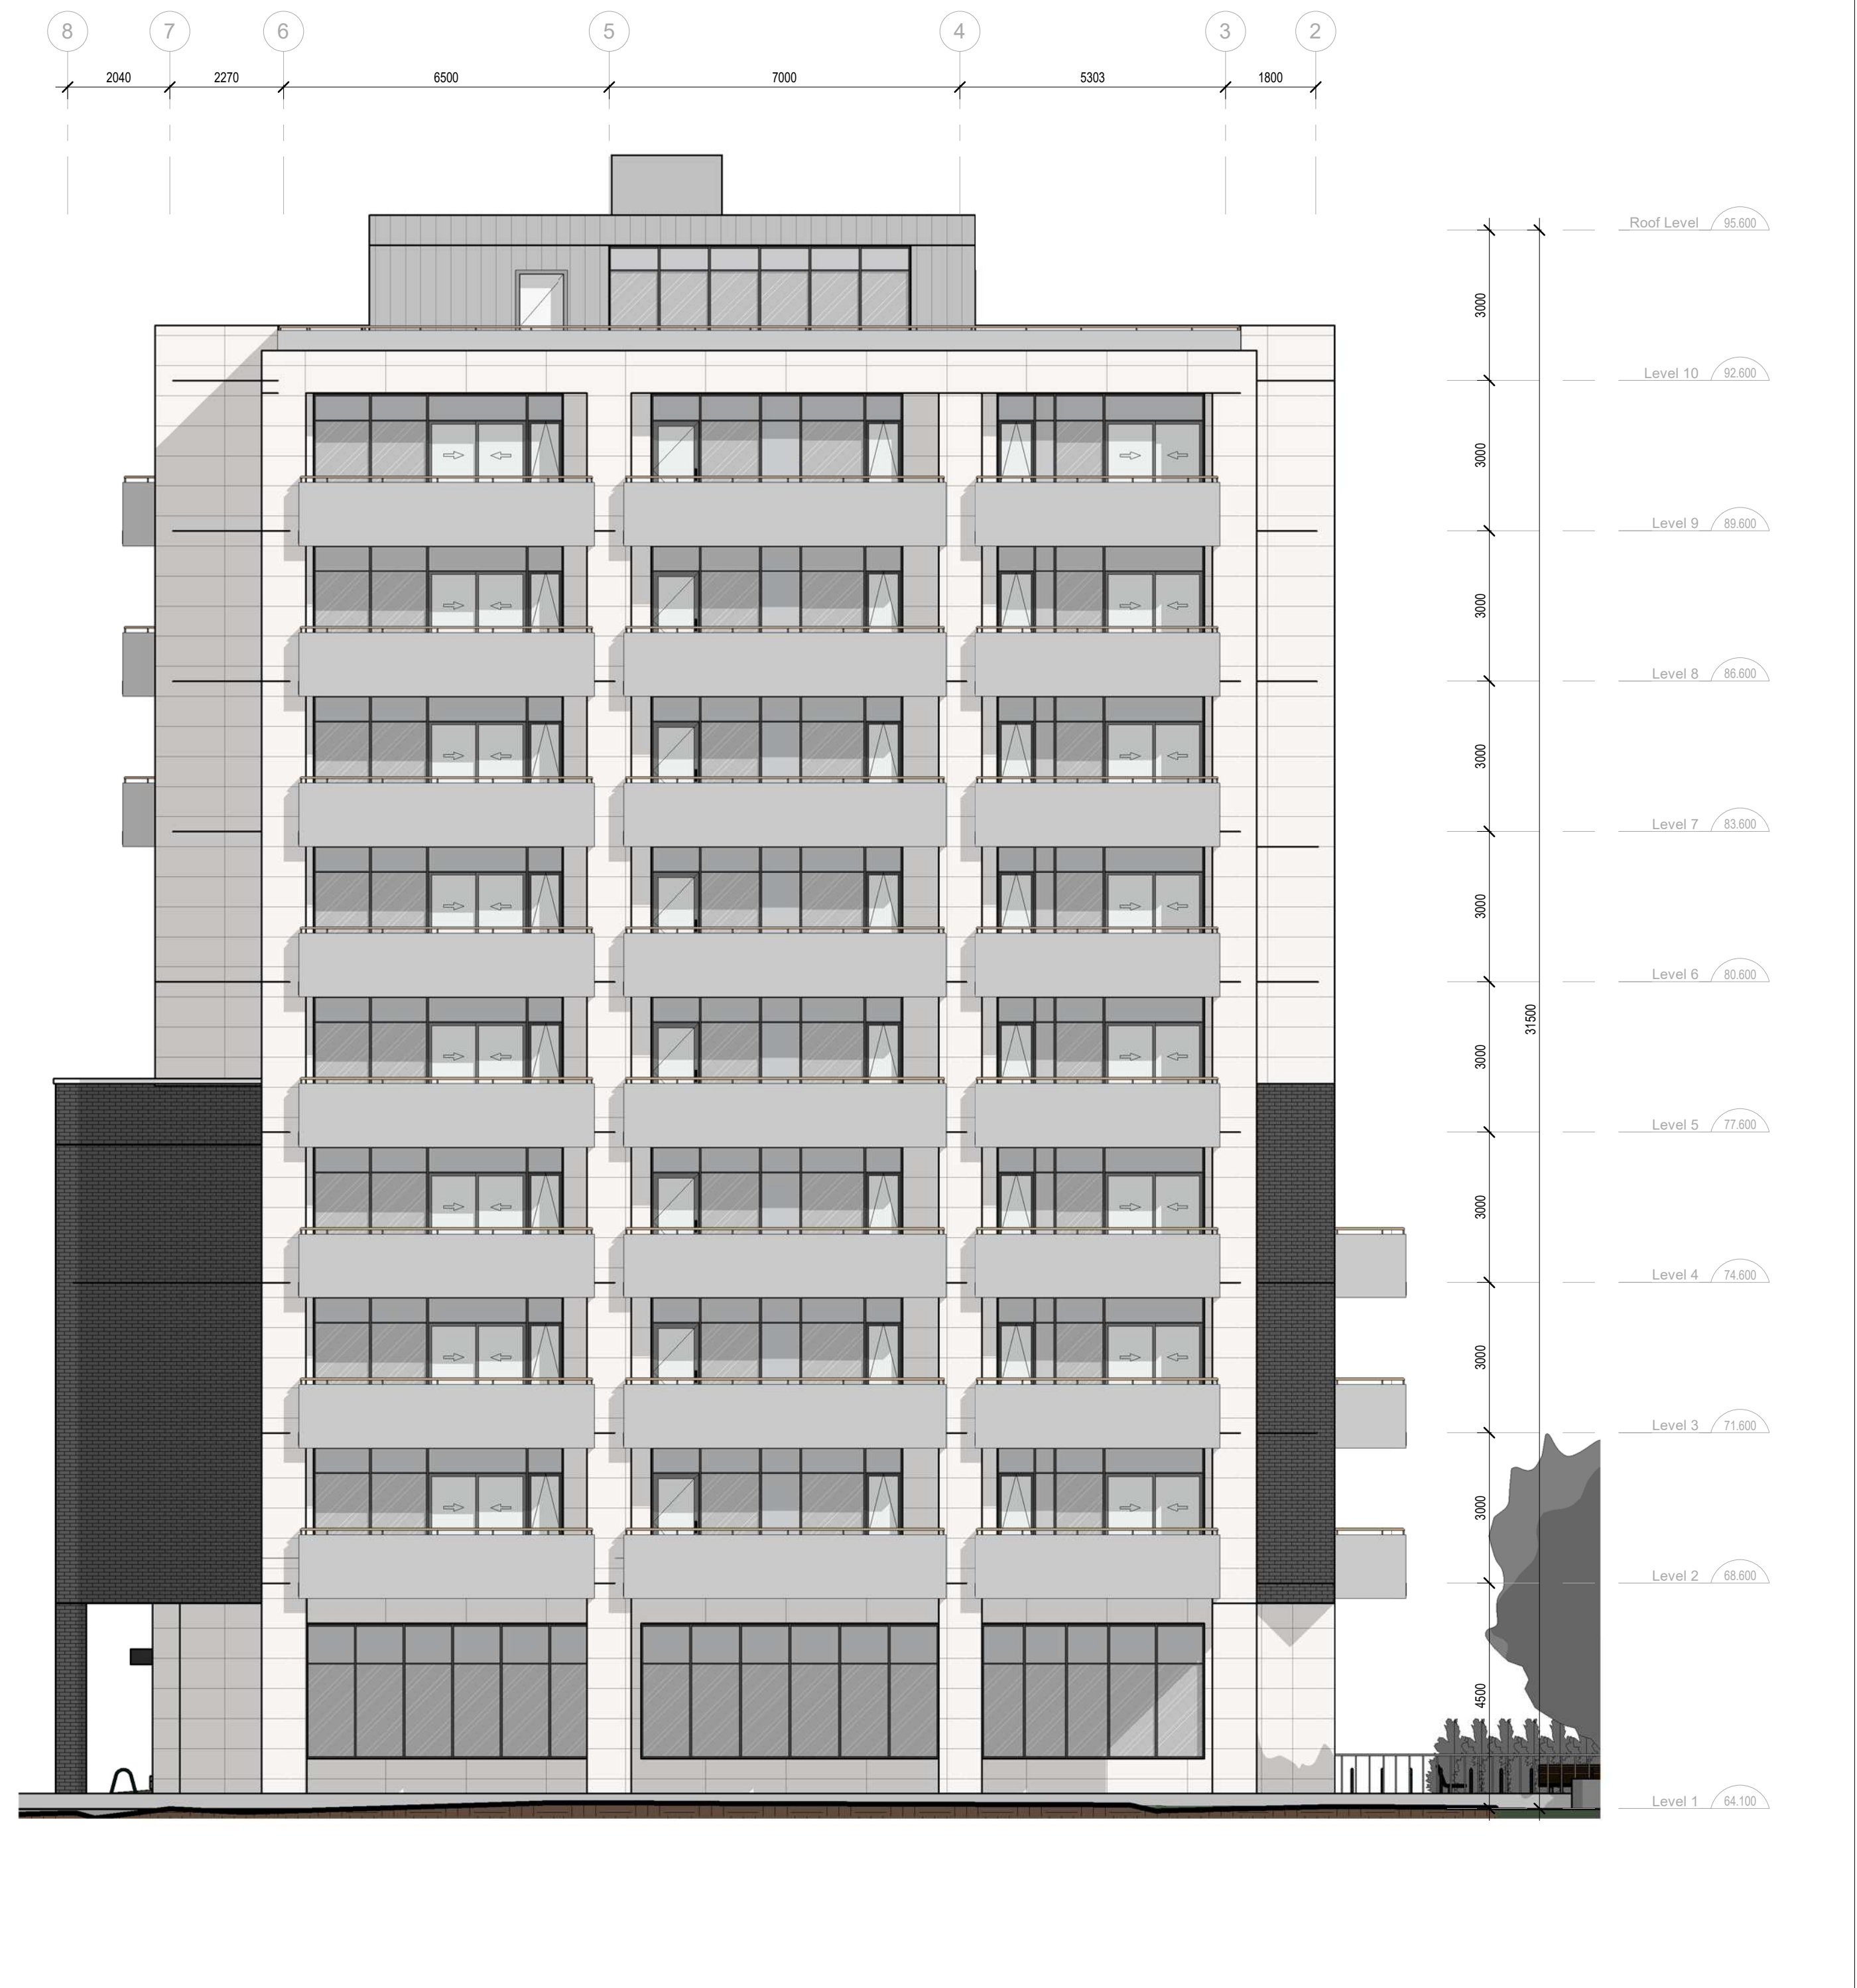

**2 EAST ELEVATION**  
A-201 SCALE 1:100



**1 WEST ELEVATION**  
A-201 SCALE 1:100

*Andrew McCreight*  
**ANDREW MCCREIGHT**  
MANAGER (A), DEVELOPMENT REVIEW CENTRAL  
PLANNING, REAL ESTATE & ECONOMIC DEVELOPMENT  
DEPARTMENT, CITY OF OTTAWA

**APPROVED**  
By Andrew McCreight at 8:42 am, Apr 04, 2023

OWNER  
**Dentech Holdings Inc.**  
797 Richmond Road, Ottawa, ON K2A 0G7  
dentech\_899@hotmail.com

PROJECT NORTH  
  
MAY NOT BE USED FOR CONSTRUCTION  
UNTIL SIGNED BY THE ARCHITECT

**chmielarchitects**  
200 - 109 Bank Street  
Ottawa, ON K1P 5N5  
t (613) 234-3585  
f (613) 234-6224

**797 RICHMOND APARTMENTS**  
797 RICHMOND ROAD

PROJECT NO. 20-1881 DRAWN CG  
SCALE 1:100 CHECKED RAC

DRAWING TITLE  
**EAST AND WEST ELEVATIONS**

DRAWING NO.  
**A-201**

D07-12-21-0088