


NOTE: THIS DRAWING IS THE PROPERTY OF THE ARCHITECT AND MAY NOT BE REPRODUCED OR USED WITHOUT THE EXPRESSED CONSENT OF THE ARCHITECT. THE CONTRACTOR SHALL CHECK AND VERIFY ALL DIMENSIONS AND REPORT ANY OMISSIONS OR DISCREPANCIES TO THE ARCHITECT BEFORE PROCEEDING WITH THE WORK.

DO NOT SCALE THE DRAWINGS


RELEASE / REVISION RECORD

No.	Description	Date
1	ISSUED FOR SPC 1ST RESPONSE TO COMMENTS	22/02/04
2	ISSUED FOR SPC 2ND RESPONSE TO COMMENTS	22/06/02

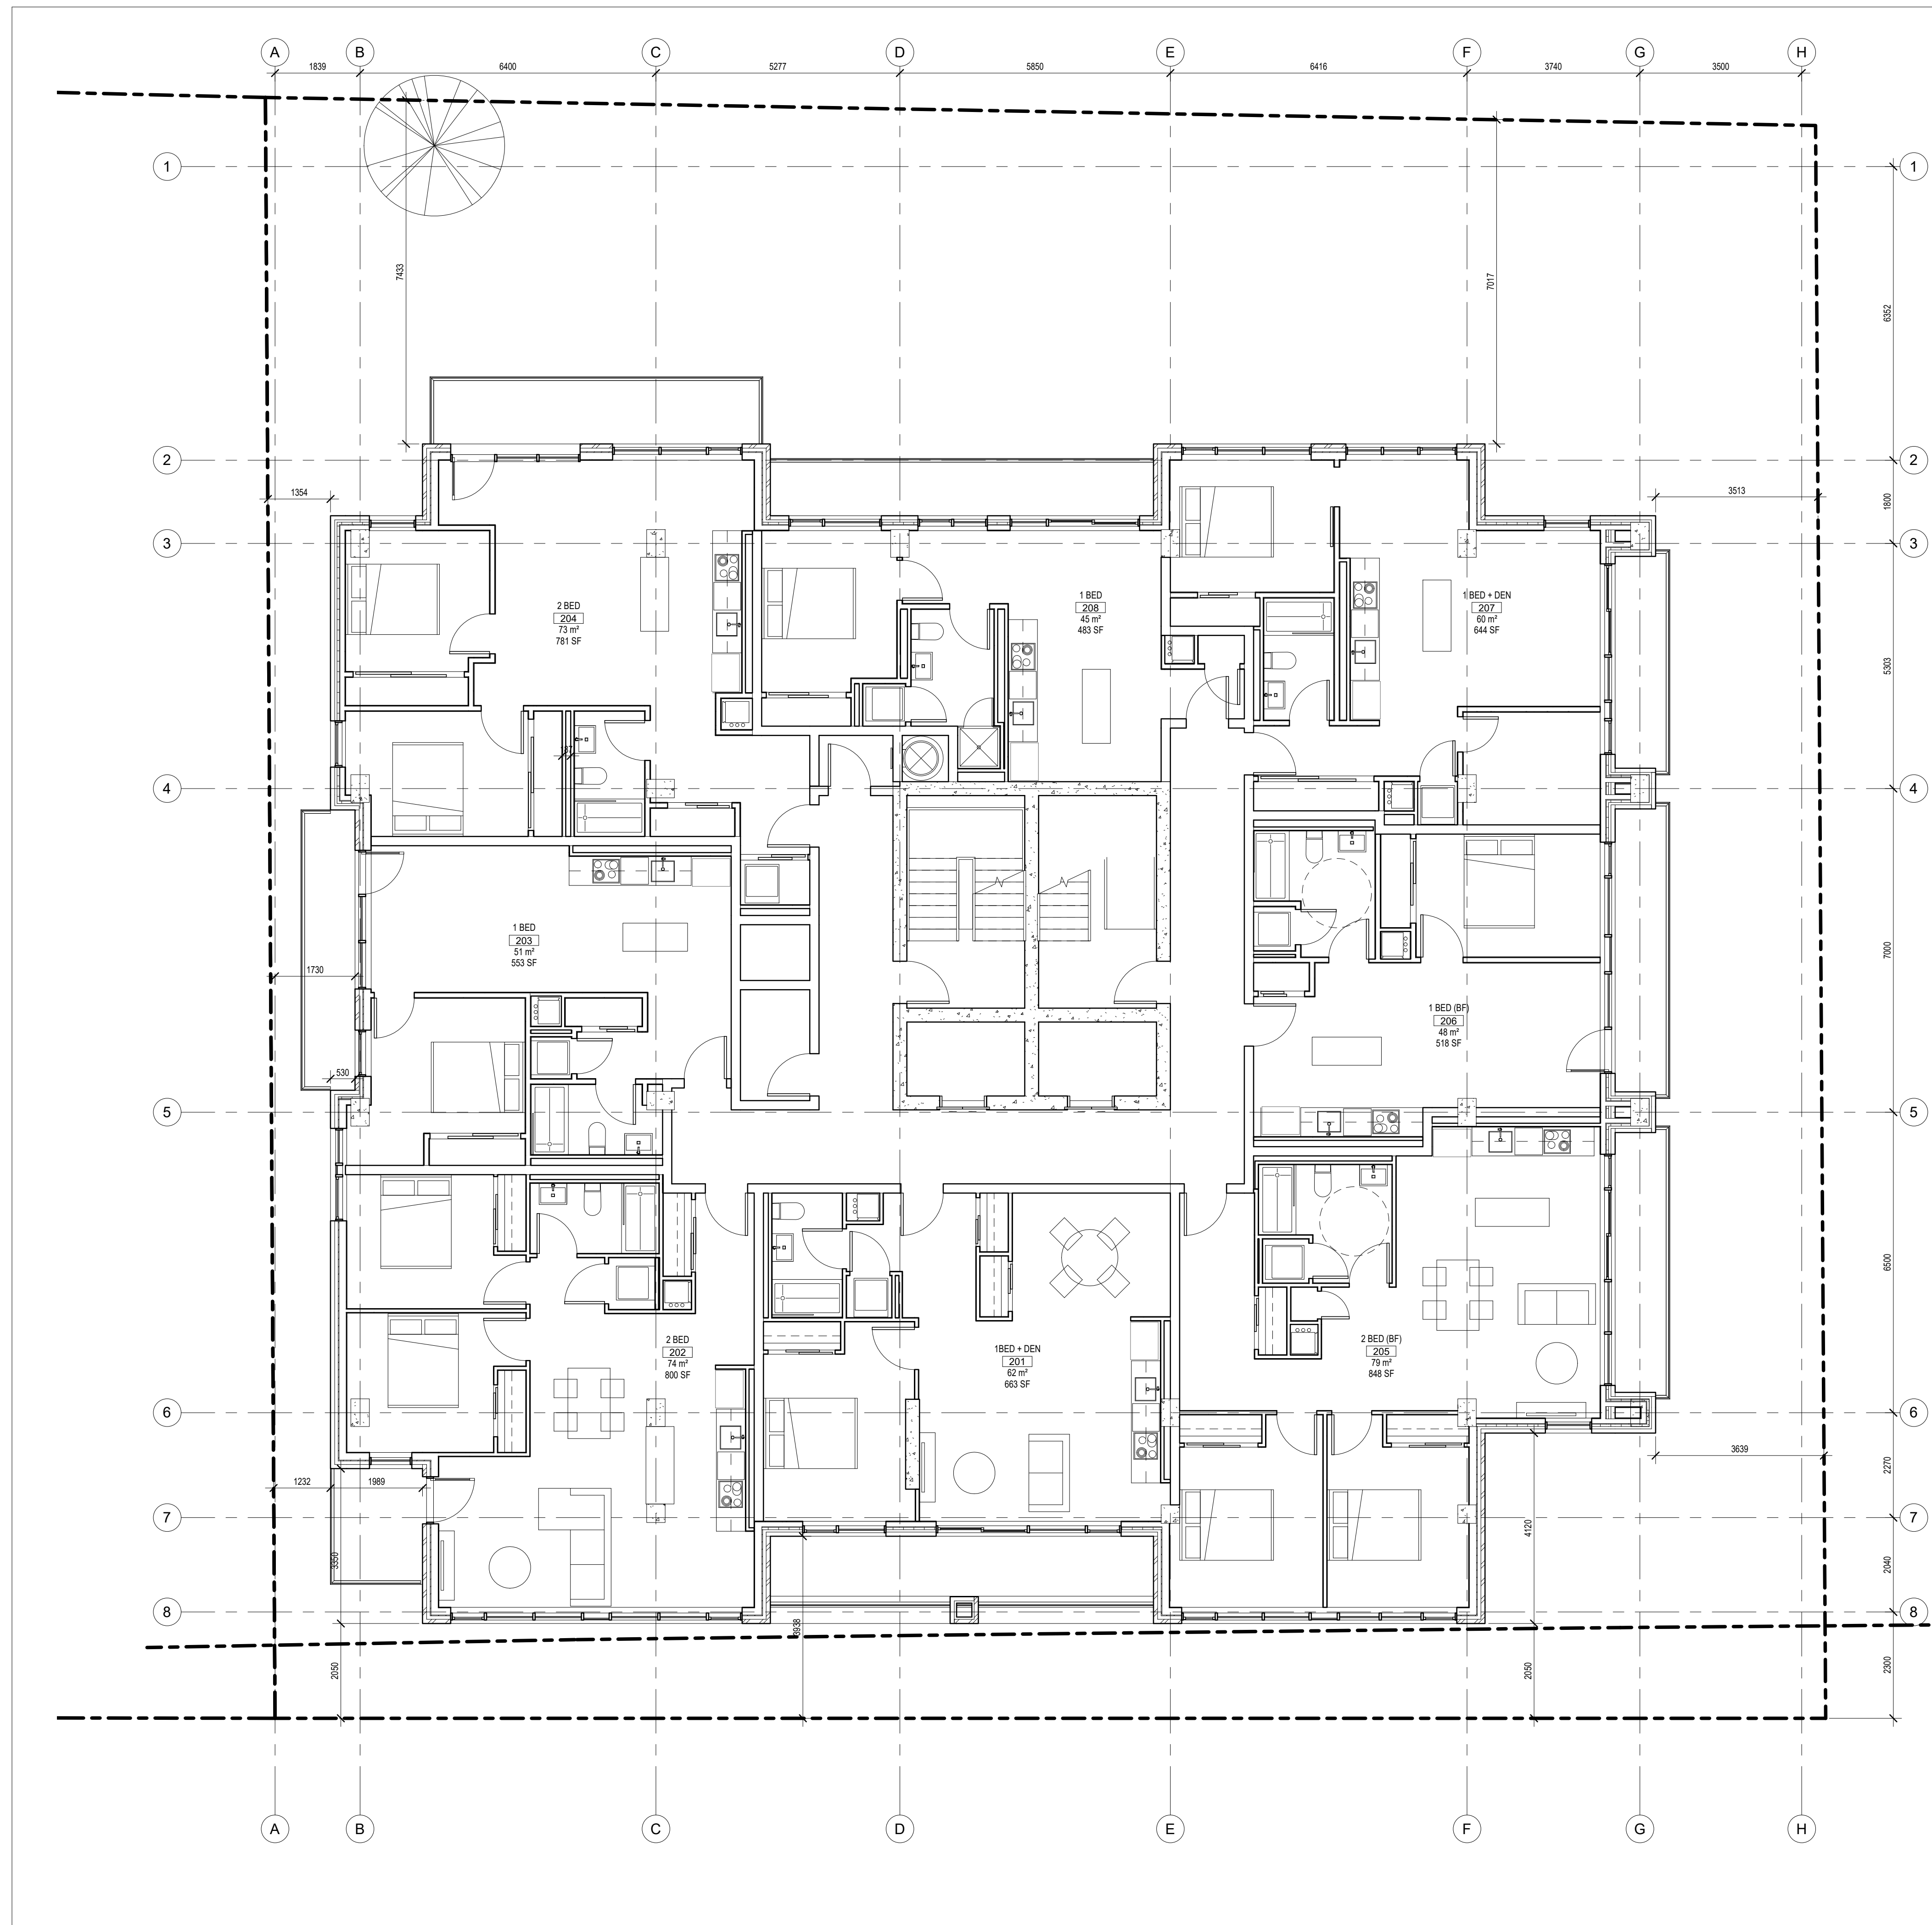

1 2ND FLOOR PLAN
A-102 SCALE: 1 : 75

OWNER
Dentech Holdings Inc.
797 Richmond Road, Ottawa, ON K2A 0G7
dentech_899@hotmail.com

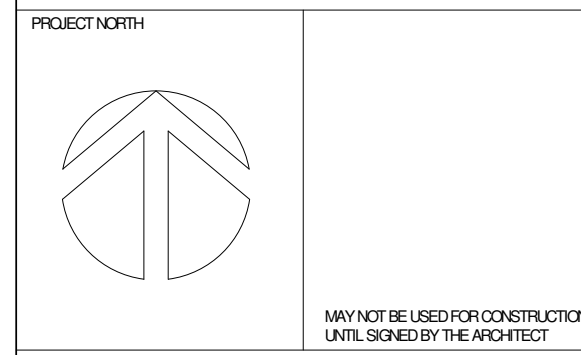

chmielarchitects
200 - 109 Bank Street
Ottawa, ON K1P 5N5
t (613) 234-3585
f (613) 234-6224

797 RICHMOND APARTMENTS
797 RICHMOND ROAD
PROJECT NO. 20-1881 DRAWN AP
SCALE 1 : 75 CHECKED RAC
DRAWING TITLE
2ND FLOOR PLAN

DRAWING NO. **A-102**

D07-12-21-0088