

NOTES GÉNÉRALES / General Notes

- Ces documents d'architecture sont la propriété exclusive de NEUF architecte et ne peuvent être utilisés, reproduits ou copiés sans autorisation écrite préalable. / These architectural documents are the exclusive property of NEUF architecte and cannot be used, copied or reproduced without written authorization.
- Les dimensions apparaissant sur ces documents doivent être vérifiées par l'entrepreneur avant le début des travaux. / All dimensions which appear on the documents must be verified by the contractor before to start the work.
- Veuillez aviser l'architecte de toute dimension erronée ou divergences entre ces documents et ceux des autres professionnels. / The architect must be notified of all errors, omissions and discrepancies between these documents and those of the others professionals.
- Les dimensions sur ces documents doivent être lues et non mesurées. / The dimensions on these documents must be read and not measured.

PLANIFICATEUR / Planner
FOTENN Planning and Urban design
 330 Cooper Street, Ottawa, ON K2P 2H7
 T 613 730 5709 www.fotenn.com

ARCHITECTURE DE PAYSAGE / Landscape Architect
LEVSTEK CONSULTANTS Inc
 5871, Hugh Crescent, Ottawa, ON K0A 2W0
 T 613 826 0518 www.larocquelevstek.com

MÉCANIQUE / ÉLECTRIQUE / Mechanical / Electrical
BPA
 1900 Robertson Rd, Nepean, ON K2H 5B9
 T 613 596 8454 bpa.ca

CIVIL / Civil
STANTEC
 1331 Civic Ave, #300, Ottawa, ON, K2C 3G4
 613 722 4420 stantec.com

ARCHITECTES / Architect
NEUF architect(e)s
 630, boul. René-Lévesque O, 3^e étage, Montréal QC H3B 1S6
 T 514 847 1117 NEUFarchitectes.com

GÉOTECHNIQUE / Geotechnical
PATERSON GROUP
 154 Colborne Rd S, Nepean, On, K2E 7J5
 T 613 228 7381 www.me-eng.com

STRUCTURE / Structural
L2C Experts
 4710 St-Ambrose St, Suite 103 Montréal, QC H4C 2C7
 T 514 379 4999 l2cexperts.com

ENVIRONNEMENT / Environmental (ESA)
ALTANERGY Groupe
 300 Rue Saint-Paul Suite 412, Québec, QC, G1K 7R1
 T 418 803 7309 altanergy.com

SCEAU / Seal

ELEVATION LEGEND

	CONSTRUCTION NOTES
	DEMOLITION NOTES
	NOTES ON EXISTING
	WINDOW TYPE SYMBOL (REFER TO WINDOW SCHEDULE)
	CURTAIN WALL TYPE SYMBOL (REFER TO WINDOW SCHEDULE)
	EXPOSED BUILDING FACE SURFACE TO BE PROTECTED, 1HR FRR

MATERIALS LEGEND

C-1	EXPOSED CONCRETE
G-1	GLASS - TYPE 1 (CLEAR)
G-2	SPANDREL GLASS - TYPE 2 (WARM GRAY FRIT CS-00001)
G-3	PRIVACY SCREENS - PINHEAD TEXTURED
M-1	MASONRY VENEER - TYPE 1 (STONE: SHOULDICE, COLOUR: PEARL WHITE - TAPESTRY (NO BEVEL) 390x190x90mm SEE STONE COURSING)
M-2	MASONRY VENEER - TYPE 3 (BRICK: SHOULDICE - MJ BRICK SMOOTH, COLOUR: PEARL WHITE, JUMBO METRIC 250x90x90mm)
M-3	MASONRY VENEER - TYPE 3
M-4	CONCRETE PANEL
MT-1	ALUMINUM - TYPE 1 (WHITE - STANDARD SERIES - DURANAR XL RAL 9016)
MT-2	ALUMINUM - PERFORATED LOUVER COVERS
MT-3	ALUMINUM - EQUITONE RIBBED (LINEA) LT 60
MT-4	ALUMINUM - EQUITONE RIBBED (LINEA) LT 90 CHALK
MT-5	ALUMINUM FLASHING
MT-6	PERFORATED METAL PANEL
MT-7	WOOD PANEL
R-1	METAL RAILING - PICKET (WHITE)
R-2	METAL RAILING - PICKET (BLACK)
L-1	LOUVRE


ABBREVIATION/SYMBOL LEGEND

C.J. : CONTROL JOINT (SEALANT COLOUR TO MATCH ADJACENT VENEER)
 L.I. : PRIMED & PAINTED LOOSE INTEL (COLOUR TO MATCH ADJACENT VENEER)
 S.A. : PRIMED AND PAINTED SHELF ANGLE (COLOUR TO MATCH ADJACENT VENEER)
 S.S.A. : PRIMED & PAINTED SUSPENDED SHELF ANGLE (COLOUR TO MATCH ADJACENT VENEER)
 S.S. : SUPPORT STRUCTURE (OPENINGS OVER 300mm) : STRUCTURAL STEEL HSS AND SHELF ANGLE ABOVE WINDOW UNIT: SEE STRUCTURAL ENGINEER FOR TYPES, SPACING, DIMENSIONS, ANCHORAGE, LOCATIONS, ETC.)

SINGLE EXHAUST VENT *
 DOUBLE EXHAUST VENT *
 TRIPLE EXHAUST VENT *
 QUADRUPLE EXHAUST VENT *

* ALL EXHAUST VENT LOCATION TO BE VERIFIED AND COORDINATED WITH MECHANICAL ENGINEER

REFER TO-XXX FOR BRICK COURSING DETAILS. FOR OTHER BRICK SIZES AND TYPES, COURSING MUST BE ADAPTED TO THE STONE COURSING AND ROUGH OPENINGS AS INDICATED IN THESE DRAWINGS.

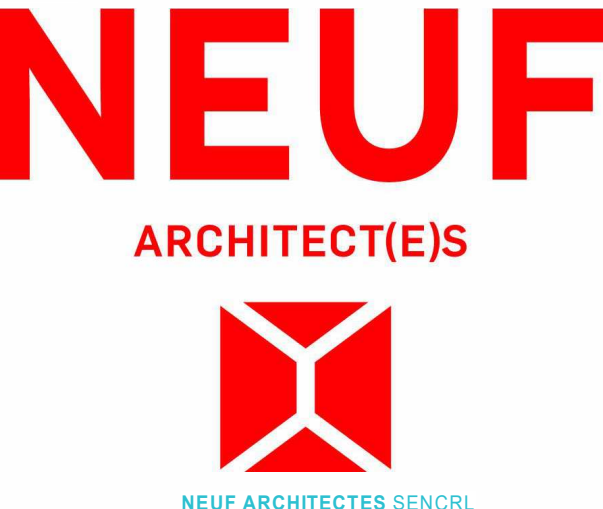

OUVRAGE / Project
MOONEY'S BAY BLOC 2

EMPLACEMENT / Location
 729 Ridgewood Ave, Ottawa, ON

NO PROJET No.
 12382.00

NO	RÉVISION	DATE (aa-mm-ii)
A	Issued for Coordination	2023-04-24
B	Issued for 30%	2023-06-29
C	Issued for 30% Rev. 1	2023-10-16
D	Issued for Coordination	2023-11-29
E	Issued for SPA Application	2024-01-25

DESSIN PAR / Drawn by
 A.M.


VERIFIÉ PAR / Checked by
 A.J.

DATE (aa-mm-ii)
 JUNE 2023


ÉCHELLE / Scale
 As indicated

ELEVATIONS


REVISION	NO. DESSIN	Dwg Number
E	2	A400

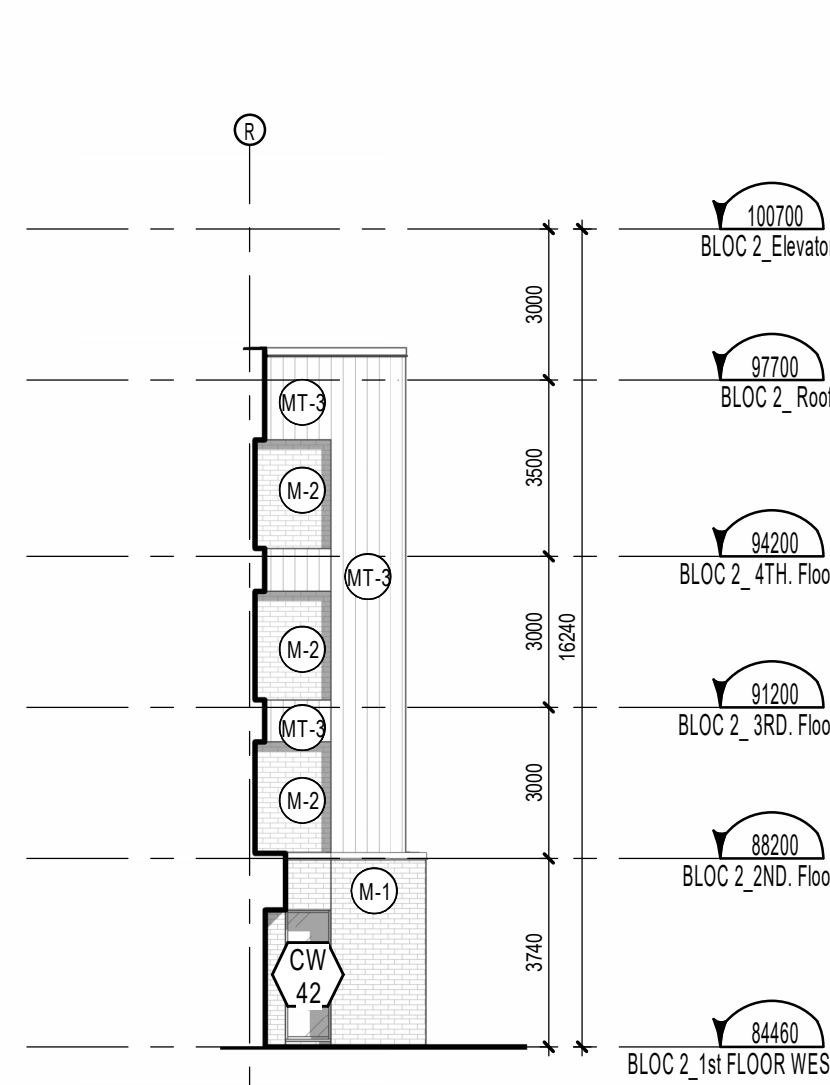


EAST ELEVATION 2
 1:150

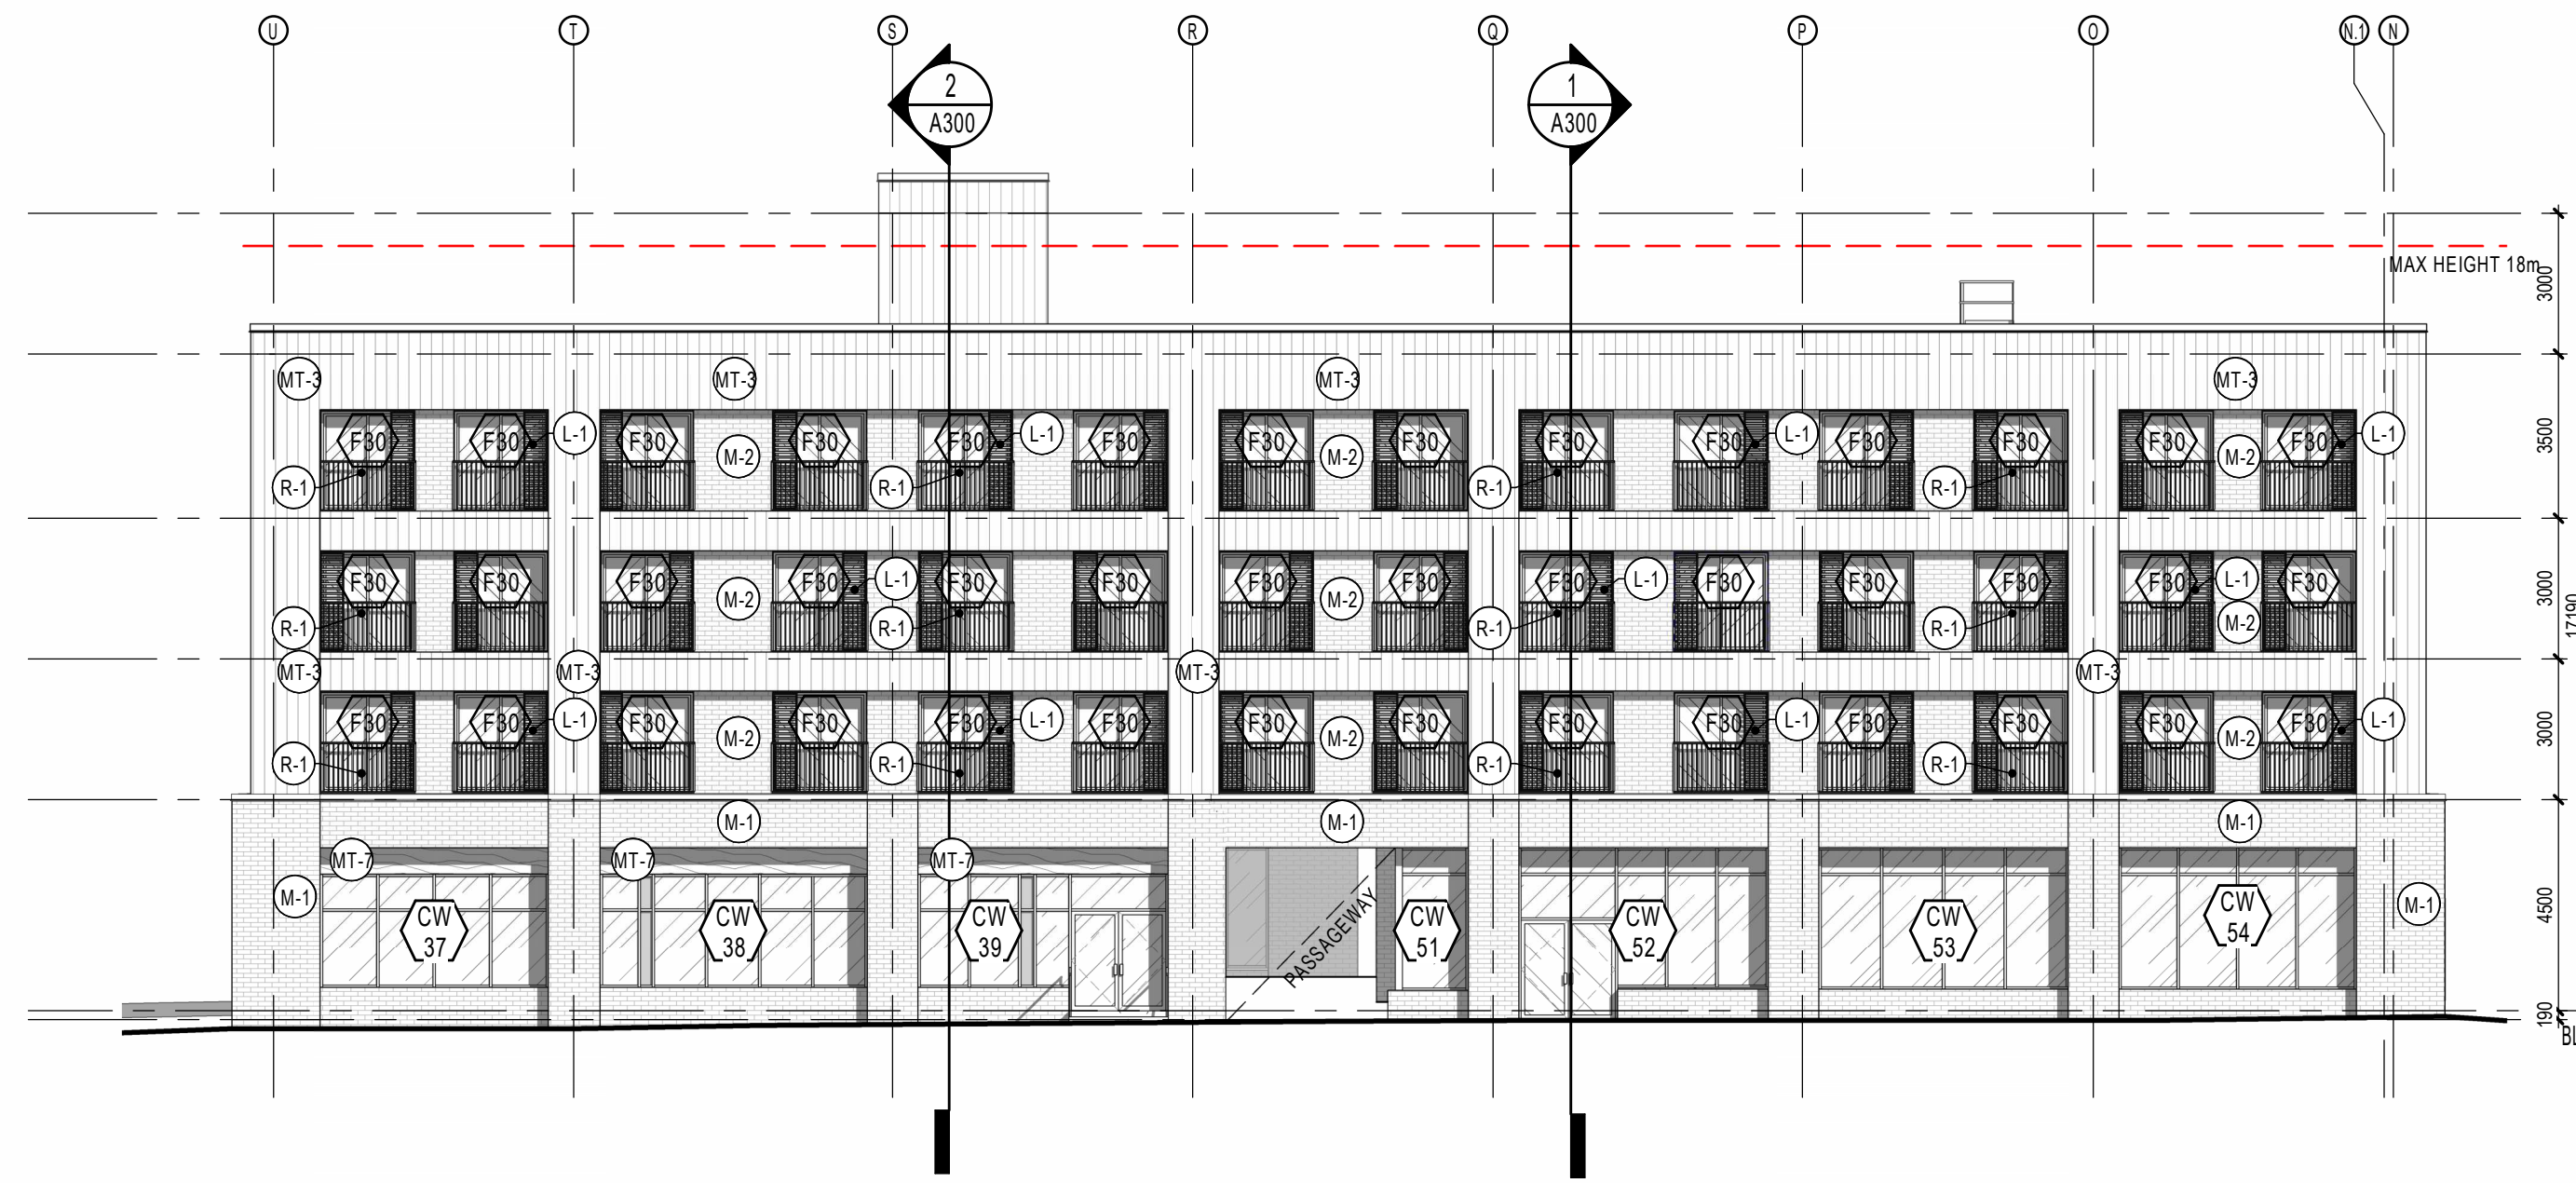


EAST ELEVATION
 1:150

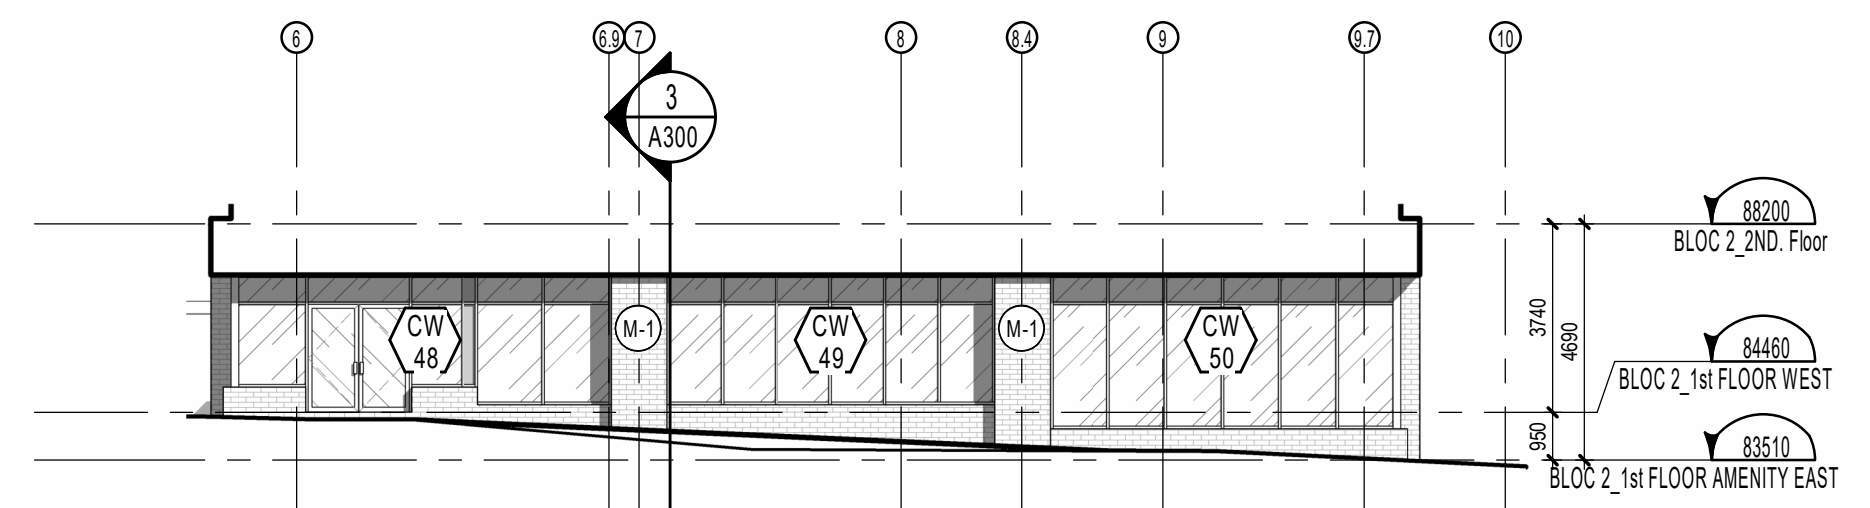

CORRIDOR NORTH ELEVATION
 1:150

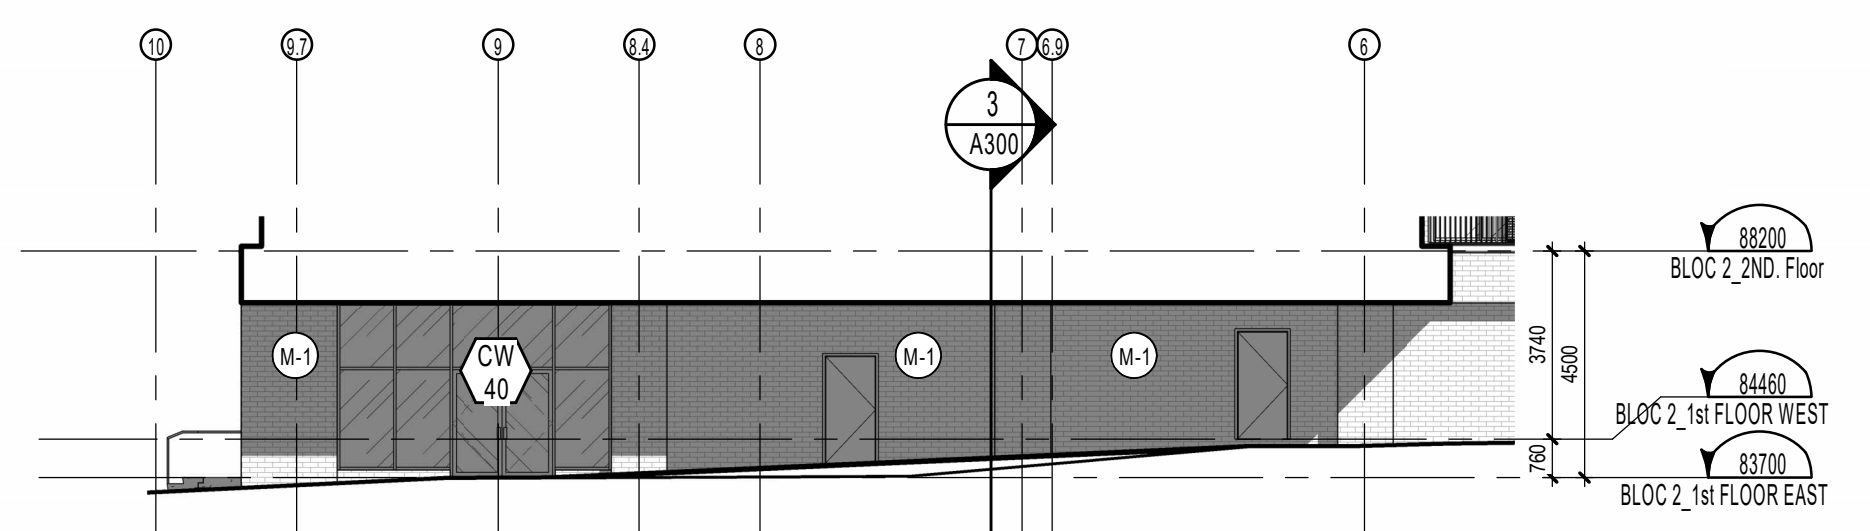

CORRIDOR SOUTH ELEVATION
 1:150

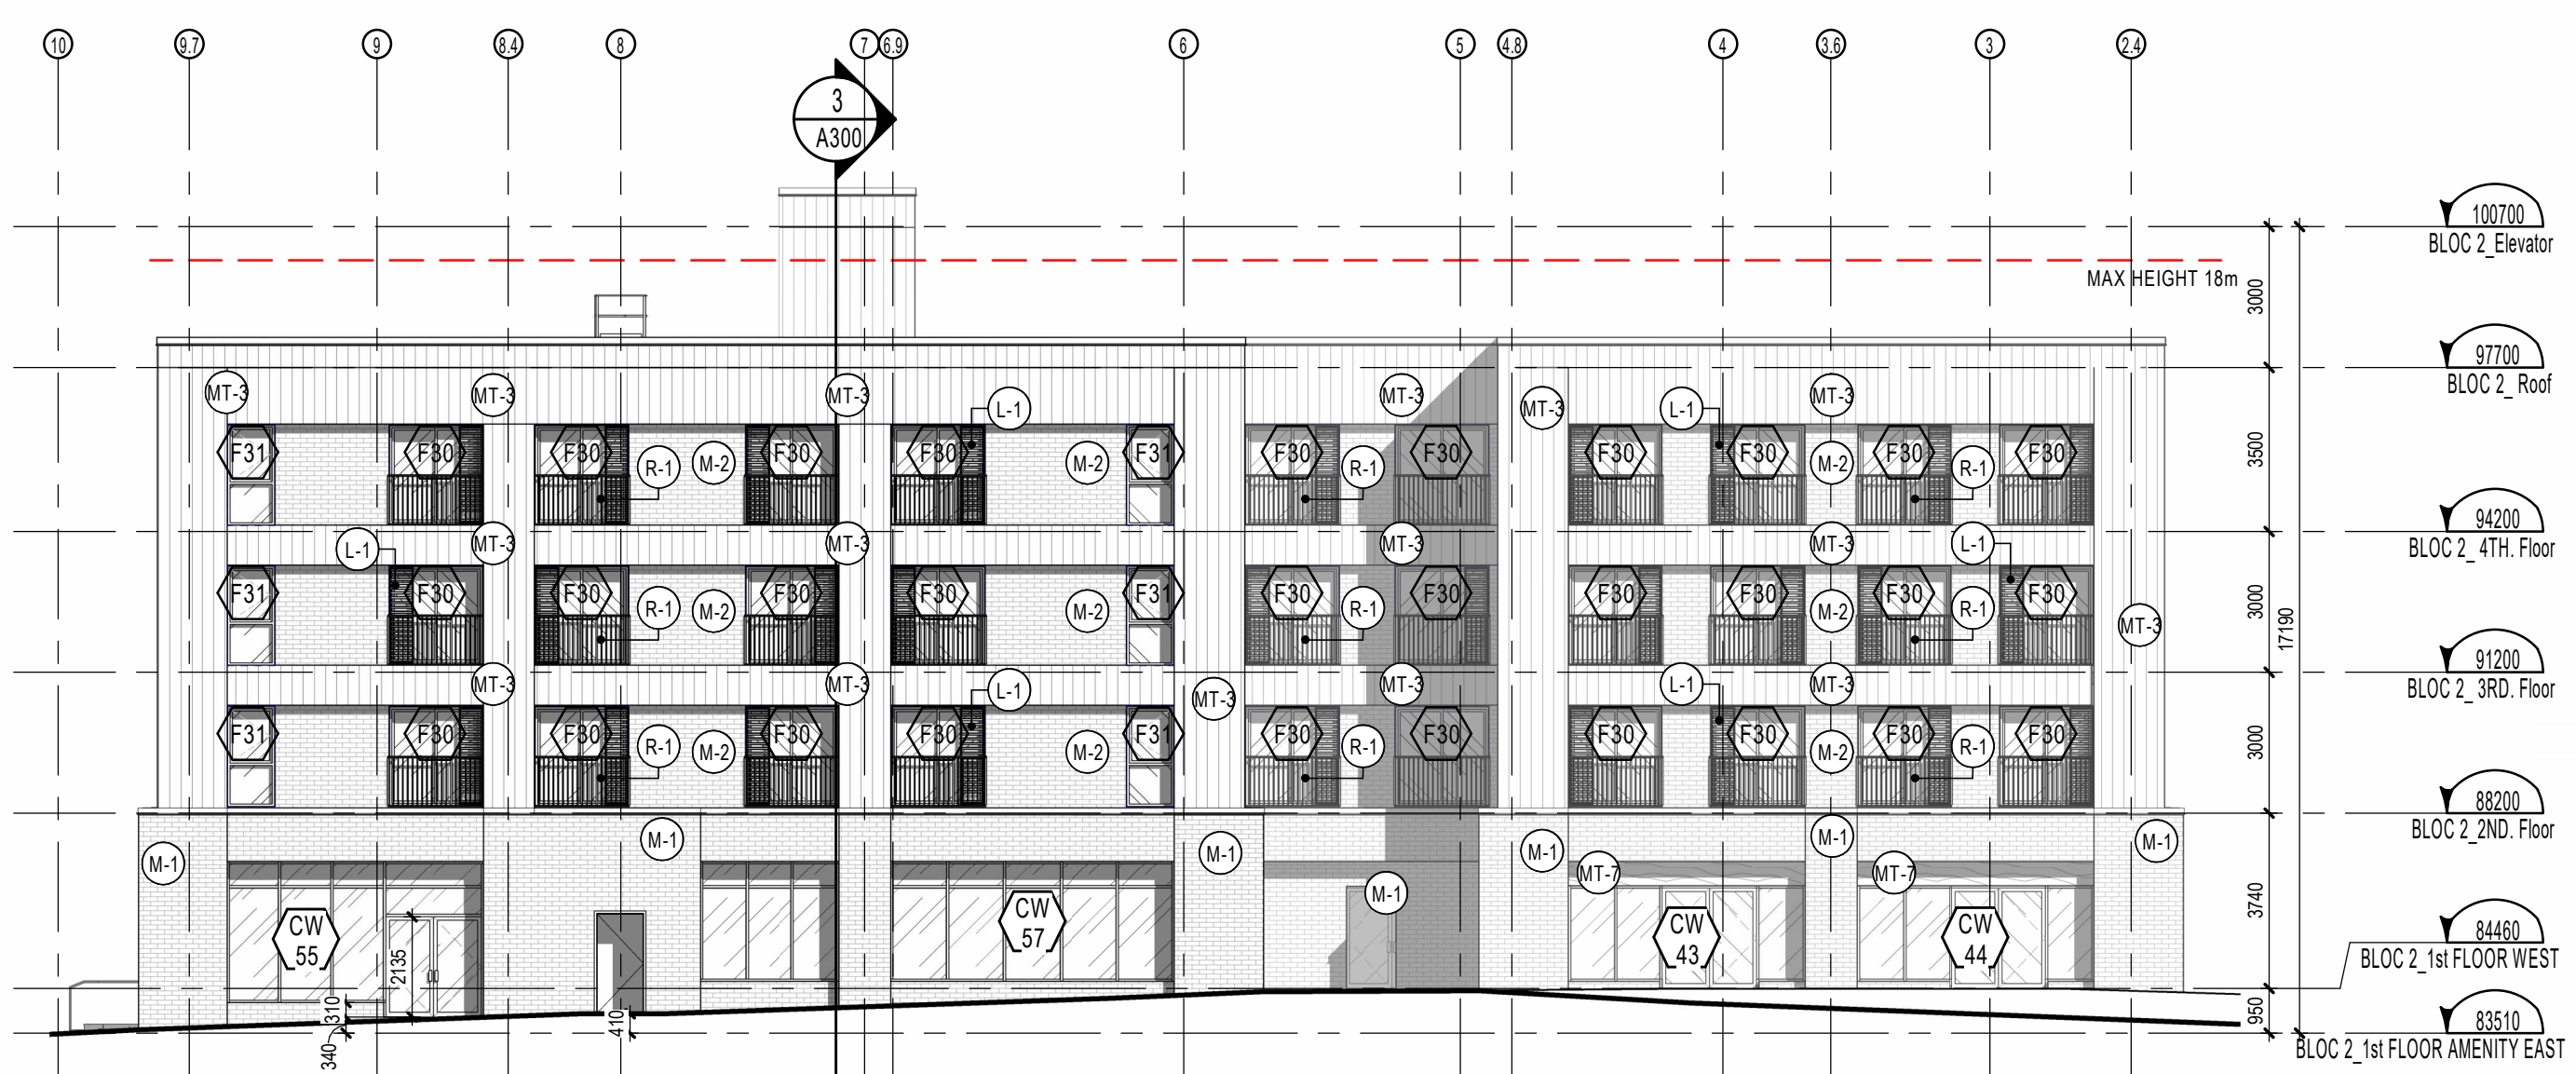

NORTH ELEVATION
 1:150