



NOTES - ELEVATIONS

LEGEND - MATERIALS

- 1 BRICK VENEER
COLOUR: LIGHT GREY
- 2 BRICK VENEER
COLOUR: DARK GREY
- 3 BRICK VENEER HEADERS PATTERN
COLOUR: LIGHT GREY
- 4 BRICK VENEER HEADERS PATTERN
COLOUR: DARK GREY
- 5 PANEL
COLOUR: COPPER
- 6 PANEL
COLOUR: DARK GREY
- 7 GLASS RAILING
COLOUR: CLEAR
- 8 CURTAIN WALL
COLOUR: CLEAR

No. Date Émis pour / Object
1 2021.06.18 SITE PLAN CONTROL

Ingenieur / Engineer
(Mécanique & Electrique / Mechanical & Electrical)

Ingenieur / Engineer
(Structure / Structure)

Client / Client

Architecte / Architect

fig. 1
3550, Saint-Antoine O.
Montréal QC H4C 1A9
T. 514.865-8122

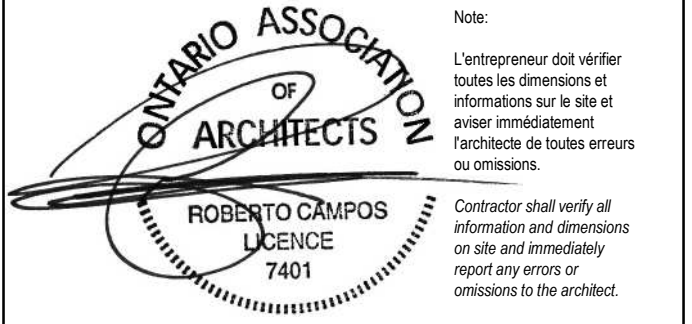


fig. 2
190 Somerset St W #206
Ottawa ON K2P 0A4
T. 613.695-8122
www.figuri.ca

Droit d'auteur / Copyright

Ce dessin est sujet au droit d'auteur. Il ne peut être reproduit pour quelque intention ou usage que ce soit, à moins qu'il ne soit autorisé par écrit par l'auteur ou par son représentant. Toute réimpression sans autorisation est formellement interdite.
This drawing is subject to copyright. It is not to be reproduced for any purpose or by any means, and may only be used if it bears an original stamp and signature.

Scalé / Scale



Projet / Project

9-Storey Apartment Building

971 MONTREAL ROAD, OTTAWA

SOUTH ELEVATION

Dessiné par / Drawn by
SC, LK

No. projet / Project number
2052

Vérifié par / Verified by
MD

No. dessin / Drawing number
Revision / Revision

Echelle / Scale
As indicated

Date de création du dessin / Drawing creation date
03/10/21

A200

PROPERTY LINE

MAX. FRONT YARD SETBACK 4.5m (RES. BUILDING)

PROPERTY LINE



NOTES - ELEVATIONS

LEGEND - MATERIALS

- 1 BRICK VENEER
COLOUR: LIGHT GREY
- 2 BRICK VENEER
COLOUR: DARK GREY
- 3 BRICK VENEER HEADERS PATTERN
COLOUR: LIGHT GREY
- 4 BRICK VENEER HEADERS PATTERN
COLOUR: DARK GREY
- 5 PANEL
COLOUR: COPPER
- 6 PANEL
COLOUR: DARK GREY
- 7 GLASS RAILING
COLOUR: CLEAR
- 8 CURTAIN WALL
COLOUR: CLEAR

No. Date Émis pour / Object

1 2021.06.18 SITE PLAN CONTROL

Ingenieur / Engineer
(Mécanique & Électrique / Mechanical & Electrical)

Ingenieur / Engineer
(Structure / Structure)

Client / Client

Architecte / Architect

Fig. 1
3550, Saint-Armand C.
Montréal QC H4C 1A9
T. 514.865-8122



Fig. 2
190 Somerset St W #206
Ottawa ON K2P 0A4
T. 613.695-8122

www.figuri.ca

Droit d'auteur / Copyright

Ce dessin est sujet au droit d'auteur. Il ne peut être reproduit pour quelque intention ou usage que ce soit, à moins qu'il ne soit été autorisé par écrit par l'architecte ou le titulaire des droits d'auteur.

This drawing is subject to copyright. It is not to be reproduced for any purpose or by any means, and may only be used if it bears an original stamp and signature.

Stade / Seal



Note:
L'entrepreneur doit vérifier toutes les dimensions et informations sur le site et saisir immédiatement l'architecte de toutes erreurs ou omissions.
Contractor shall verify all information and dimensions on site and immediately report any errors or omissions to the architect.

Projet / Project

9-Storey Apartment Building

971 MONTREAL ROAD, OTTAWA

Titre / Title

WEST ELEVATION

Dessiné par / Drawn by

SC, LK

No. projet / Project number

2052

Vérifié par / Verified by

MD

No. dessin / Drawing number

1

Révision / Revision

Echelle / Scale

As indicated

Date de création du dessin / Drawing creation date

05/18/18

A201



1 NORTH ELEVATION
 AZ02 ECHELLE / SCALE: 1:100

NOTES - ELEVATIONS

LEGEND - MATERIALS

- 1 BRICK VENEER
COLOUR: LIGHT GREY
- 2 BRICK VENEER
COLOUR: DARK GREY
- 3 BRICK VENEER HEADERS PATTERN
COLOUR: LIGHT GREY
- 4 BRICK VENEER HEADERS PATTERN
COLOUR: DARK GREY
- 5 PANEL
COLOUR: COPPER
- 6 PANEL
COLOUR: DARK GREY
- 7 GLASS RAILING
COLOUR: CLEAR
- 8 CURTAIN WALL
COLOUR: CLEAR

No. Date Émis pour / Object
 1 2021.06.18 SITE PLAN CONTROL

Ingenieur / Engineer
 (Mécanique & Électrote / Mechanical & Electrical)

Ingenieur / Engineer
 (Structure / Structure)

Client / Client

Architecte / Architect

fig. 1
 3550, Saint-Ambrose O.
 Montréal QC H4C 1A9
 T. 514.865-8122



fig. 2
 190 Somerset St W #206
 Ottawa ON K2P 0A4
 T. 613.695-8122

www.figuri.ca

Droit d'auteur / Copyright

Ce dessin est sujet au droit d'auteur. Il ne peut être reproduit pour quelques intentions ou usages que ce soit, il ne peut être utilisé enregistrement avec l'apposition de la signature et de l'estampille originale.
 This drawing is subject to copyright. It is not to be reproduced for any purpose or by any means, and may only be used if it bears an original stamp and signature.

Stamps / Seal

Ontario Association of Architects
 ROBERTO CAMPOS
 LICENCE
 7401

Note:
 L'entrepreneur doit vérifier toutes les dimensions et informations sur le site et assurer immédiatement l'architecte de toutes erreurs ou omissions.
 Contractor shall verify all information and dimensions on site and immediately report any errors or omissions to the architect.

Project / Project

9-Storey Apartment Building

971 MONTREAL ROAD, OTTAWA

NORTH ELEVATION

Dessiné par / Drawn by SC, LK No. projet / Project number 2052

Vérifié par / Verified by MD No. dessin / Drawing number 2052 Révision / Revision 1

Echelle / Scale As indicated

Date de création du dessin / Drawing creation date 03/10/21

A202



NOTES - ELEVATIONS

LEGEND - MATERIALS

- 1 BRICK VENEER
COLOUR: LIGHT GREY
- 2 BRICK VENEER
COLOUR: DARK GREY
- 3 BRICK VENEER HEADERS PATTERN
COLOUR: LIGHT GREY
- 4 BRICK VENEER HEADERS PATTERN
COLOUR: DARK GREY
- 5 PANEL
COLOUR: COPPER
- 6 PANEL
COLOUR: DARK GREY
- 7 GLASS RAILING
COLOUR: CLEAR
- 8 CURTAIN WALL
COLOUR: CLEAR

No. Date Émis pour / Object
1 2021.06.18 SITE PLAN CONTROL

Ingenieur / Engineer
(Mécanique & Électrique / Mechanical & Electrical)

Ingenieur / Engineer
(Structure / Structure)

Client / Client

Architecte / Architect

Fig. 1
3550, Saint-Armand O.
Montréal QC H4C 1A9
T. 514 861-5122



Fig. 2
190 Somerset St W #206
Ottawa ON K2P 0A4
T. 613 856-8122

www.figuri.ca

Droit d'auteur / Copyright

Ce dessin est sujet au droit d'auteur. Il ne peut être reproduit pour quelque intention ou usage que ce soit, à moins qu'il ne soit autorisé par écrit par l'architecte ou l'architecte de toutes erreurs ou omissions.

This drawing is subject to copyright. It is not to be reproduced for any purpose or by any means, and may only be used if it bears an original stamp and signature.

Scalier / Seal



Note:
L'entrepreneur doit vérifier toutes les dimensions et informations sur le site et assurer immédiatement l'architecte de toutes erreurs ou omissions.

Contractor shall verify all information and dimensions on site and immediately report any errors or omissions to the architect.

Projet / Project

9-Storey Apartment Building

971 MONTREAL ROAD, OTTAWA

Titre / Title
EAST ELEVATION

Dessiné par / Drawn by
SC, LK

No. projet / Project number
2052

Vérifié par / Verified by
MD

No. dessin / Drawing number
1

Révision / Revision
1

Échelle / Scale
As indicated

Date de création du dessin / Drawing creation date
03/10/21

A203