


AVERAGE NUMBER OF BEDROOMS PER DWELLING UNIT									
NO. OF UNITS:	GROUND FLOOR	2ND FLOOR	3RD FLOOR	4TH FLOOR	5TH FLOOR	6TH FLOOR	TOTAL NUMBER OF UNITS	NUMBER OF BEDROOMS	% OF BEDROOMS
STUDIO	4*	9	9	9	9	9	49	49	11.3
ONE BEDROOM	17	22	22	22	22	22	127	127	29.4
TWO BEDROOM	8*	24	24	24	24	24	128	256	59.3
<b>TOTAL COMBINED</b>	<b>29*</b>	<b>55</b>	<b>55</b>	<b>55</b>	<b>55</b>	<b>55</b>	<b>304*</b>	<b>432</b>	<b>100%</b>
<b>AVERAGE NUMBER OF BEDROOMS</b>								<b>1.42</b>	


\*2 MODEL/GUEST UNITS NOT INCLUDED IN STATS (1 - STUDIO & 1 - TWO BEDROOM)

BARRIER FREE UNITS			
NO. OF UNITS = 304 x 15% = 46 UNITS REQ'D			
TYPE OF UNITS	# OF UNITS	REQ'D B.F. UNITS (15%)	PROVIDED B.F. UNITS
STUDIO	49*	7.35	21
ONE BEDROOM	127	19.05	6
TWO BEDROOM	128*	19.20	25
<b>TOTAL COMBINED</b>	<b>304*</b>	<b>45.60</b>	<b>52</b>

\*2 MODEL/GUEST UNITS NOT INCLUDED IN STATS

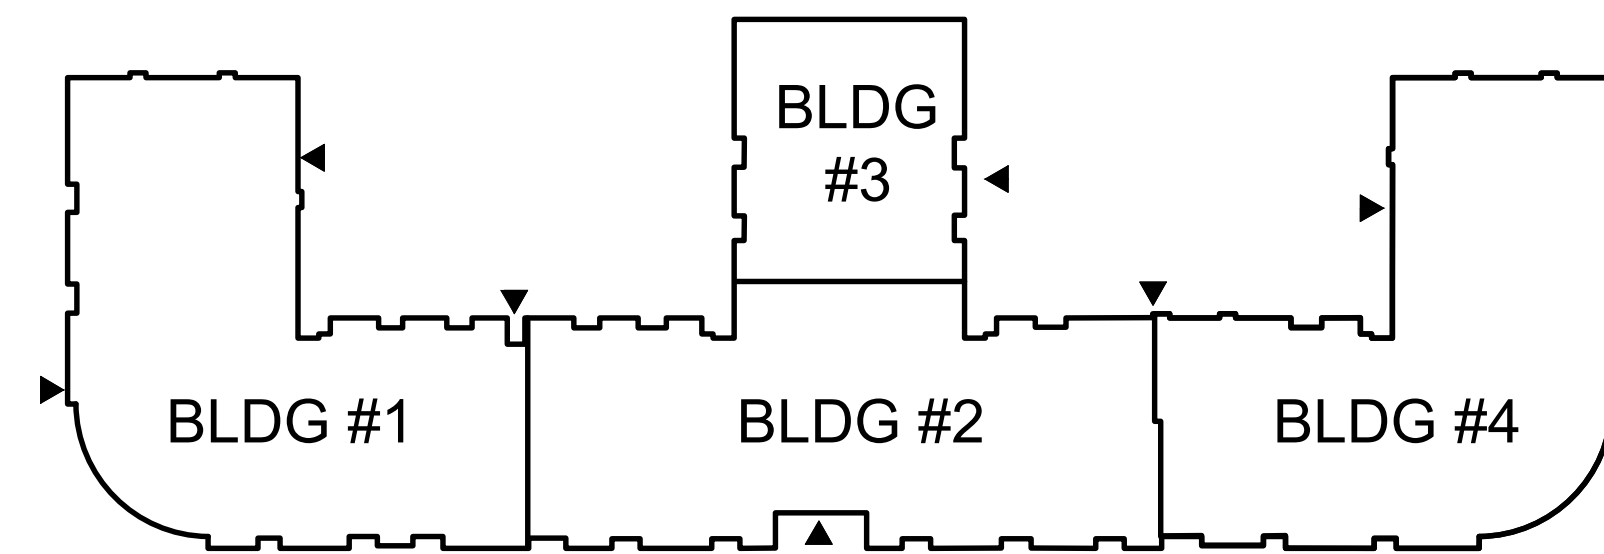

BUILDING #1 - 16,084ft<sup>2</sup> (1,494m<sup>2</sup>)  
 BUILDING #2 - 15,533ft<sup>2</sup> (1,443m<sup>2</sup>)  
 BUILDING #3 - 6,272ft<sup>2</sup> (583m<sup>2</sup>)  
 BUILDING #4 - 16,145ft<sup>2</sup> (1,500m<sup>2</sup>)  
 O.B.C. - 3.2.2.43A

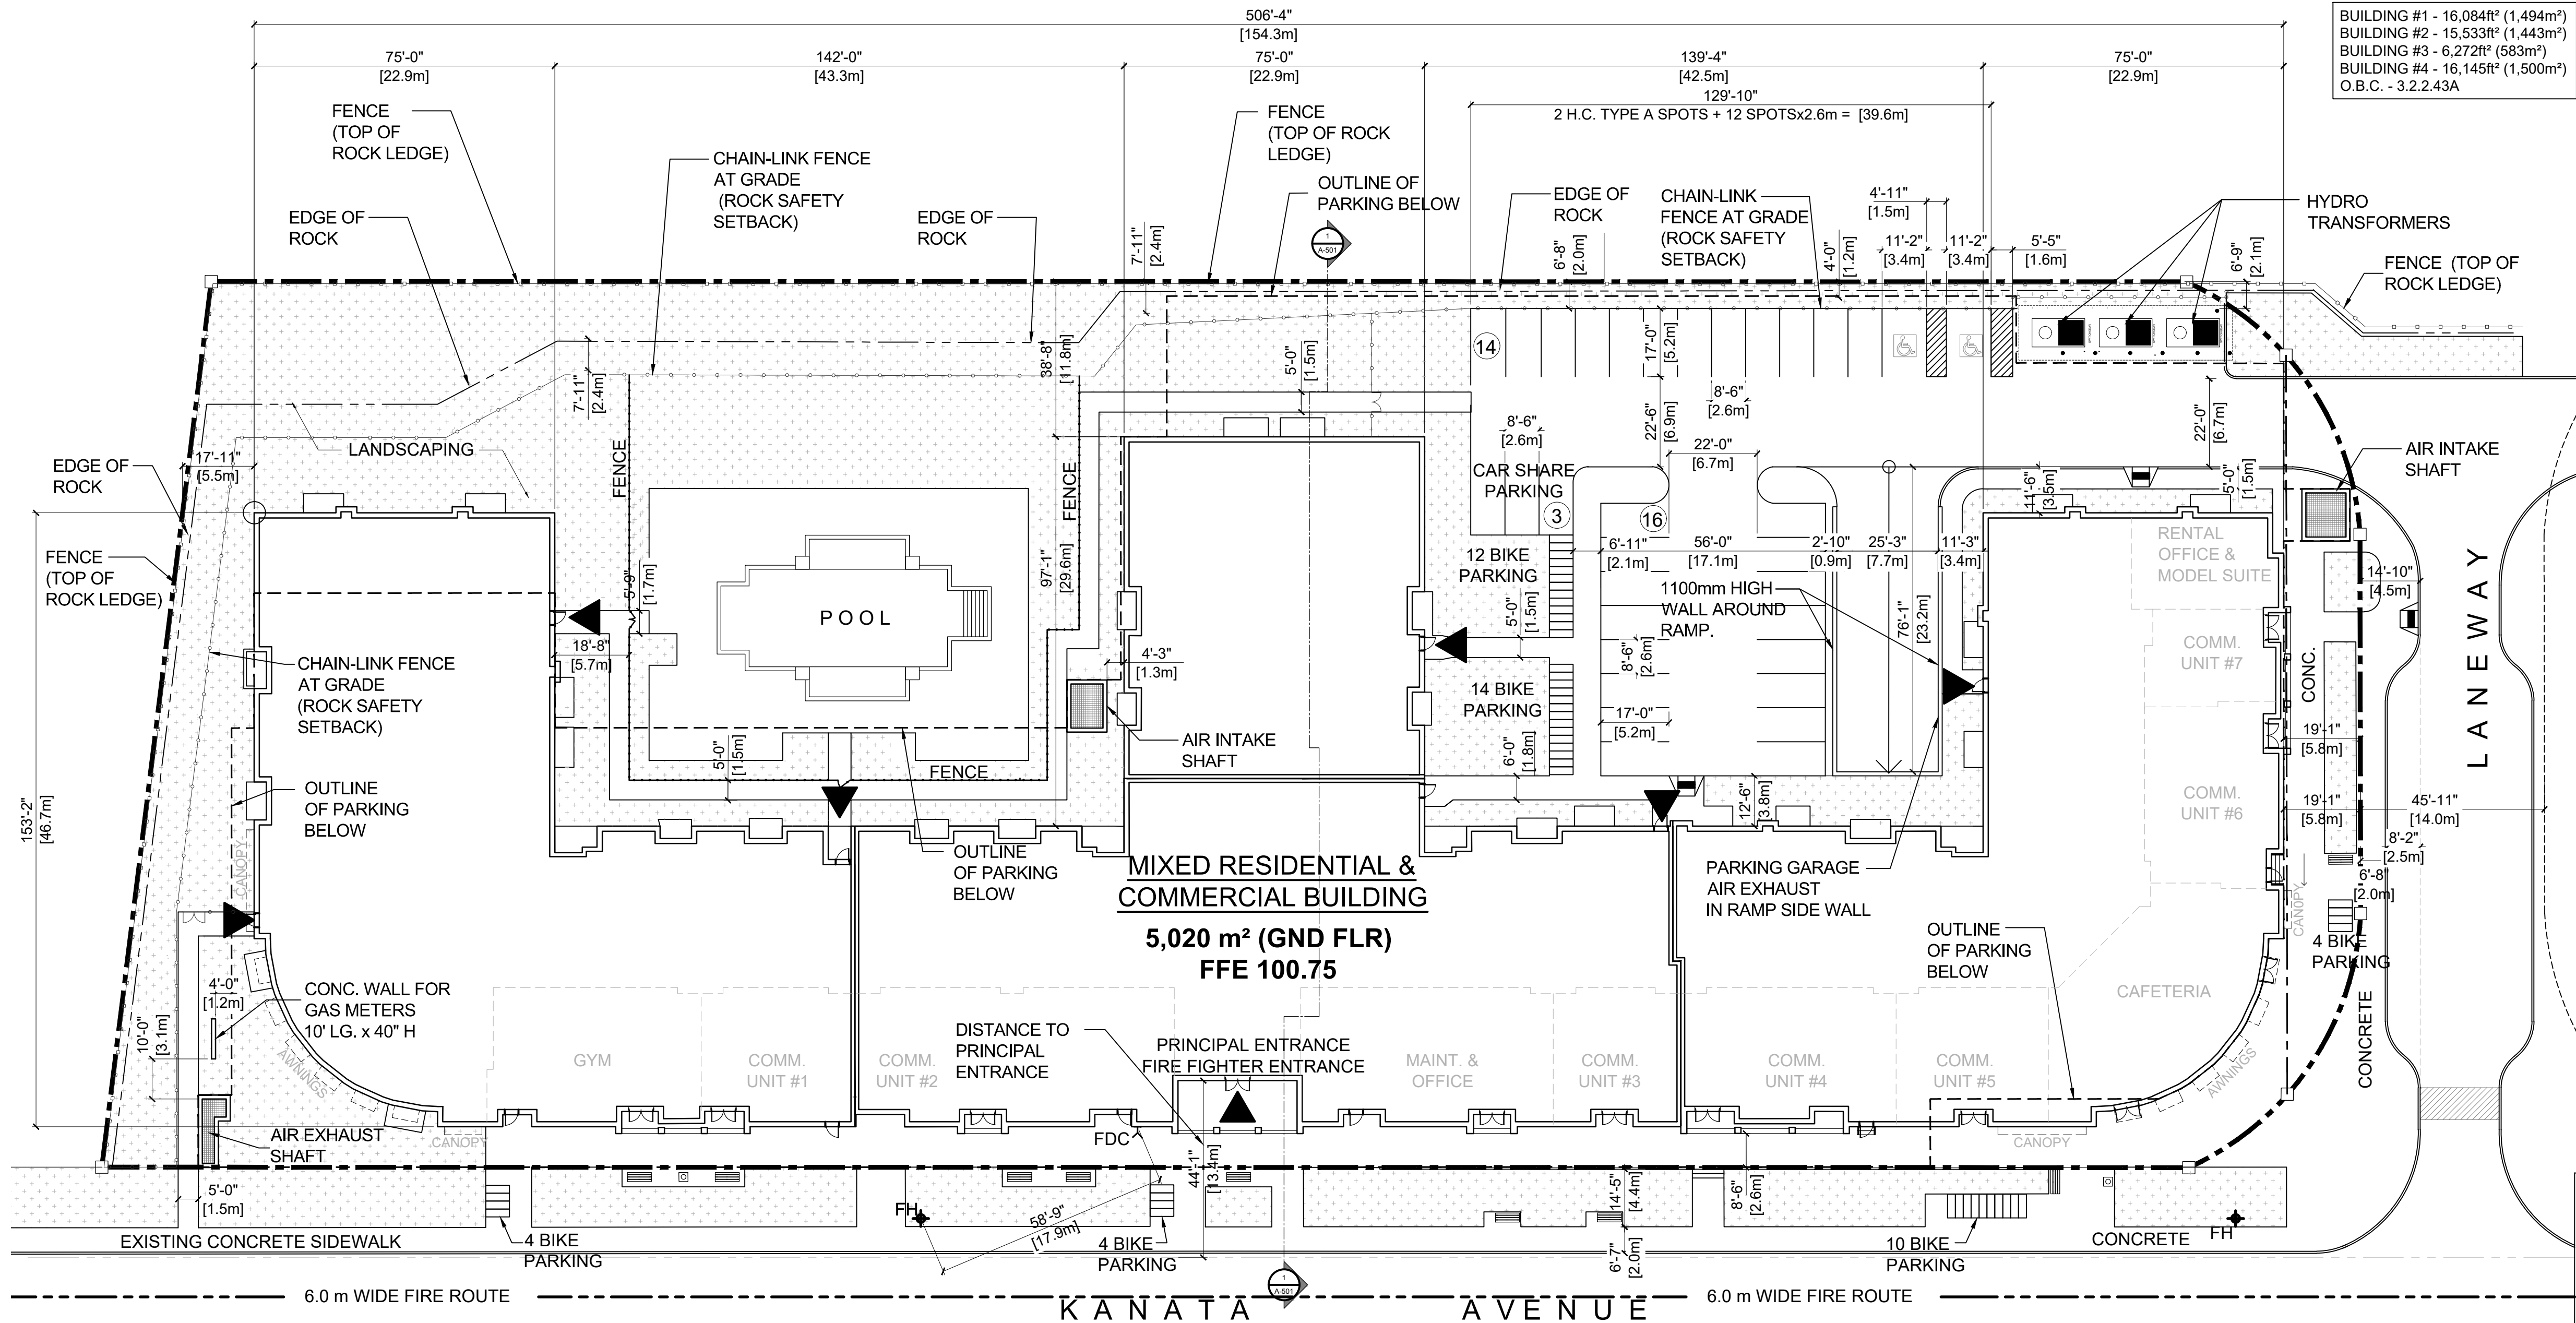

CITY OF OTTAWA ZONING BY-LAW 2008-250		
MCS(2785) H(35) (MIXED-USE CENTRE ZONE)		
PROPOSED MID-RISE MIXED-USE DEVELOPMENT		
ZONING PROVISION	REQUIRED	PROVIDED
<b>MIXED-USE CENTRE ZONE PROVISIONS</b>		
LOT AREA (MIN.)	NO MINIMUM	11,135.1m <sup>2</sup>
LOT WIDTH (MIN.)	NO MINIMUM	+/- 158.7m
FRONT YARD SETBACK (MIN. / MAX.)	NO MINIMUM / MAXIMUM 3.5m	2.6 m
INTERIOR SIDE YARD SETBACK (MIN.)	NO MINIMUM, EXCEPT WHERE THE BUILDING WALL CONTAINS ROOM WINDOWS, THE MINIMUM SETBACK ADJACENT TO WINDOWS IS 3.5m	5.8 m (EAST) & 5.5 m (WEST)
REAR YARD SETBACK (MIN.)	NO MINIMUM, EXCEPT WHERE THE BUILDING WALL CONTAINS ROOM WINDOWS, THE MINIMUM SETBACK ADJACENT TO WINDOWS IS 6m	11.8 m
FLOOR SPACE INDEX (MAX.)	2.3	2.3
GROSS FLOOR AREA NON-RESIDENTIAL (MIN.)	1250m <sup>2</sup>	1262m <sup>2</sup>
BUILDING HEIGHT (MIN. / MAX.)	MINIMUM 6.7m / MAXIMUM 35.0m	21.2 m
WIDTH OF LANDSCAPED AREA (MIN.)	NO MINIMUM	VARIES
<b>PARKING PROVISIONS (AREA C)</b>		
PARKING SPACES (MIN.)	0.8 PER DWELLING UNIT = 244.8 3.4 PER 100m <sup>2</sup> GFA RETAIL = 27.4 10 PER 100m <sup>2</sup> GFA GYM = 15.4 10 PER 100m <sup>2</sup> GFA CAFE = 17.0	TOTAL = 377
VISITOR PARKING SPACES (MIN.)	0.2 PER DWELLING UNIT = 61.2	
TOTAL REQUIRED	TOTAL = 366	
ACCESSIBLE PARKING SPACES (MIN.)	5 TYPE A & 5 TYPE B	10 TOTAL
BICYCLE PARKING SPACES (MIN.)	0.5 PER DWELLING UNIT = 153 1 PER 250m <sup>2</sup> GFA RETAIL = 4 1 PER 250m <sup>2</sup> GFA CAFE = 1 1 PER 1500m <sup>2</sup> GFA GYM = 0	TOTAL = 244 INCLUDES 0.75 PER DWELLING UNIT
<b>AMENITY AREA PROVISIONS</b>		
TOTAL AMENITY AREA (MIN.)	6m <sup>2</sup> PER DWELLING UNIT = 1836m <sup>2</sup>	4,505 m <sup>2</sup>
COMMUNAL AMENITY AREA (MIN.)	50% OF TOTAL = 918 m <sup>2</sup>	3,238 m <sup>2</sup>

**AMENITY AREAS**

COMMUNAL  
 POOL/GRASS = 2,465m<sup>2</sup> (26,534ft<sup>2</sup>)  
 ROOF TOP = 397m<sup>2</sup> (4,273ft<sup>2</sup>)  
 GND FLR AMENITIES = 221m<sup>2</sup> (2,379ft<sup>2</sup>)

PRIVATE BALCONIES  
 GND FLOOR = 109m<sup>2</sup> (1,172ft<sup>2</sup>)  
 2ND FLOOR = 233m<sup>2</sup> (2,508ft<sup>2</sup>)  
 3RD FLOOR = 233m<sup>2</sup> (2,508ft<sup>2</sup>)  
 4TH FLOOR = 227m<sup>2</sup> (2,447ft<sup>2</sup>)  
 5TH FLOOR = 232m<sup>2</sup> (2,499ft<sup>2</sup>)  
 6TH FLOOR = 232m<sup>2</sup> (2,499ft<sup>2</sup>)  
 TOTAL = 4,505m<sup>2</sup> (48,489ft<sup>2</sup>)

**BUILDING AREA CALCULATIONS (PERIMETER) FOR BUILDING CODE**

U/G LEVEL 1 = 8,268m<sup>2</sup> (89,000ft<sup>2</sup>)  
 U/G LEVEL 2 = 2,934m<sup>2</sup> (31,577ft<sup>2</sup>)  
 GROUND FLR = 5,020m<sup>2</sup> (54,035ft<sup>2</sup>)  
 2ND FLR = 5,019m<sup>2</sup> (54,021ft<sup>2</sup>)  
 3RD FLR = 5,019m<sup>2</sup> (54,021ft<sup>2</sup>)  
 4TH FLR = 5,013m<sup>2</sup> (53,963ft<sup>2</sup>)  
 5TH FLR = 5,013m<sup>2</sup> (53,963ft<sup>2</sup>)  
 6TH FLR = 5,013m<sup>2</sup> (53,963ft<sup>2</sup>)  
 ROOF = 146m<sup>2</sup> (1,576ft<sup>2</sup>)

**GROSS FLOOR AREAS (GFA) - PER CITY ZONING DEFINITION**

COMMERCIAL (1ST FLR) = 1,262m<sup>2</sup> (13,584 ft<sup>2</sup>)  
 RESIDENTIAL (1ST FLR) = 2,197m<sup>2</sup> (23,649ft<sup>2</sup>)  
 RESIDENTIAL (2ND FLR) = 4,266m<sup>2</sup> (45,915ft<sup>2</sup>)  
 RESIDENTIAL (3RD FLR) = 4,266m<sup>2</sup> (45,915ft<sup>2</sup>)  
 RESIDENTIAL (4TH FLR) = 4,266m<sup>2</sup> (45,915ft<sup>2</sup>)  
 RESIDENTIAL (5TH FLR) = 4,266m<sup>2</sup> (45,915ft<sup>2</sup>)  
 RESIDENTIAL (6TH FLR) = 4,266m<sup>2</sup> (45,915ft<sup>2</sup>)  
 TOTAL RES. & COMM. = 24,639 m<sup>2</sup> (265,216ft<sup>2</sup>)

FLOOR	PARKING		BF TYPE 'A' SMALL CAR	BF TYPE 'B' 2.6m x 5.2m	TOTAL
	2.6m x 5.2m	2.4m x 5.2m			
SITE	31	0	0	2	33
U/G LVL 1	188	64	1	2	257
U/G LVL 2	63	19	1	2	87
<b>TOTAL</b>	<b>290</b>	<b>83</b>	<b>2</b>	<b>6</b>	<b>377</b>



ALL DRAWINGS, SPECIFICATIONS AND OTHER RELATED DOCUMENTS ARE THE COPYRIGHT PROPERTY OF THE ARCHITECT AND SHALL BE RETURNED UPON REQUEST.  
 PRODUCTION OF DRAWINGS AND RELATED DOCUMENTS, IN WHOLE OR IN PART IS FORBIDDEN WITHOUT THE WRITTEN PERMISSION OF THE ARCHITECT.  
 THE CONTRACTOR SHALL CHECK AND VERIFY ALL DIMENSIONS AND REPORT ANY DISCREPANCIES TO THE ARCHITECT BEFORE PROCEEDING WITH THE WORK.  
 THIS DRAWING SHALL NOT BE USED FOR CONSTRUCTION UNLESS IT IS ISSUED FOR CONSTRUCTION AND STAMPED BY THE ARCHITECT. DO NOT SCALE DRAWINGS. USE FIGURED DIMENSIONS ONLY.



rev.	date	issued for	rev.	date	issued for
5	DEC. 09.21	SPA RESUBMISSION	10		
4	OCT. 27.21	RE-ZONING	9	JULY 6.22	SPA SUBMISSION
3	OCT. 20.21	UDRP	8	MAY.09.22	SPA SUBMISSION
2	JUNE 30.21	ZONING	7	MAR.11.22	PLANNING RESUBMISSION
1	JUNE 11.21	REVIEW	6	FEB. 22.22	FOUNDATION PERMIT

project: THE WOODS  
 address: KANATA AVE., OTTAWA  
 sheet name: SITE PLAN  
 project no.: 21-0044  
 sheet no.: A001

D07-12-21-0098