




NOTES:  
1. REFER TO DRAWING C0.1 FOR NOTES AND FULL LEGEND.

ESC LEGEND:  
 LIGHT DUTY SILT FENCE (OPSD-219.110)  
 FILTER CLOTH PROTECTION  
 MUD MAT

**APPROVED**  
By Allison Hamlin at 5:26 pm, Jun 28, 2022

*Allison Hamlin*

ALLISON HAMLIN  
MANAGER (A), DEVELOPMENT REVIEW WEST  
PLANNING, REAL ESTATE & ECONOMIC DEVELOPMENT  
DEPARTMENT, CITY OF OTTAWA




1224 GARDINER ROAD, SUITE 201  
KINGSTON, ONTARIO  
CANADA K7P 0G2  
PHONE: 613-634-7373  
WWW.WSP.COM

CONSULTANT:



M. David Blakely  
Architect Inc.  
2320 Prince of Wales Dr., Suite 101  
Ottawa, Ontario K2E 6Z9  
Phone: (613) 226-8811 Fax: (613) 226-7942

SEAL:

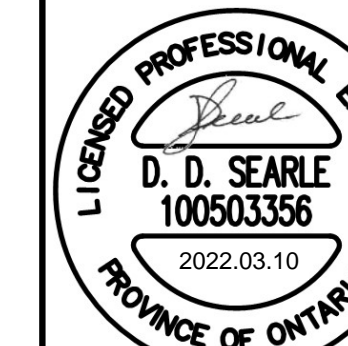


CLIENT:



CLIENT REF. #

PROJECT:

TERRACE FLATS

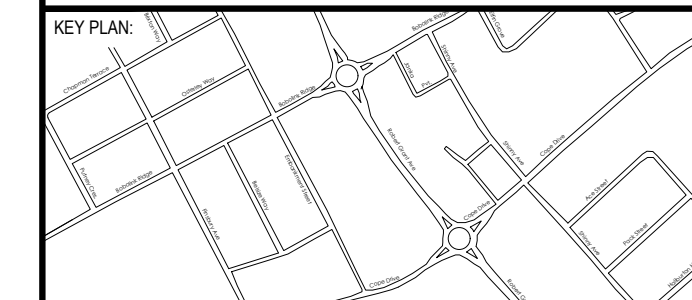


DISCLAIMER: THIS DRAWING AND DESIGN IS COPYRIGHT PROTECTED WHICH SHALL NOT BE USED, REPRODUCED OR PRESENTED WITHOUT WRITTEN PERMISSION BY WSP. THE CONTRACTOR SHALL CHECK AND VERIFY ALL DIMENSIONS AND UTILITY LOCATIONS AND REPORT ALL ERRORS AND OMISSIONS PRIOR TO COMMENCING WORK. THIS DRAWING IS NOT TO BE SCALED.

ISSUED FOR - REVISION:

IS	RE	DATE	DESCRIPTION
4		2022-03-10	RE-ISSUED FOR SPA
3		2022-01-31	RE-ISSUED FOR SPA
2		2021-10-15	RE-ISSUED FOR SPA
1		2021-07-07	ISSUED FOR SPA

PROJECT NO:	211-01221-00	DATE:	MARCH 2021
ORIGINAL SCALE:	1:400	IF THIS BAR IS NOT 25mm LONG, ADJUST YOUR PLOTTING SCALE.	
DESIGNED BY:	DS		
DRAWN BY:	MHJT		
CHECKED BY:	SD		
DISCIPLINE:	CIVIL		

TITLE:	TERRACE FLATS SEDIMENT AND EROSION CONTROL PLAN		
SHEET NUMBER:	C1.8		
SHEET #:	10	OF	10
ISSUE:	RE-ISSUED FOR SPA		REV #
DATE OF:	MARCH 10, 2022		0

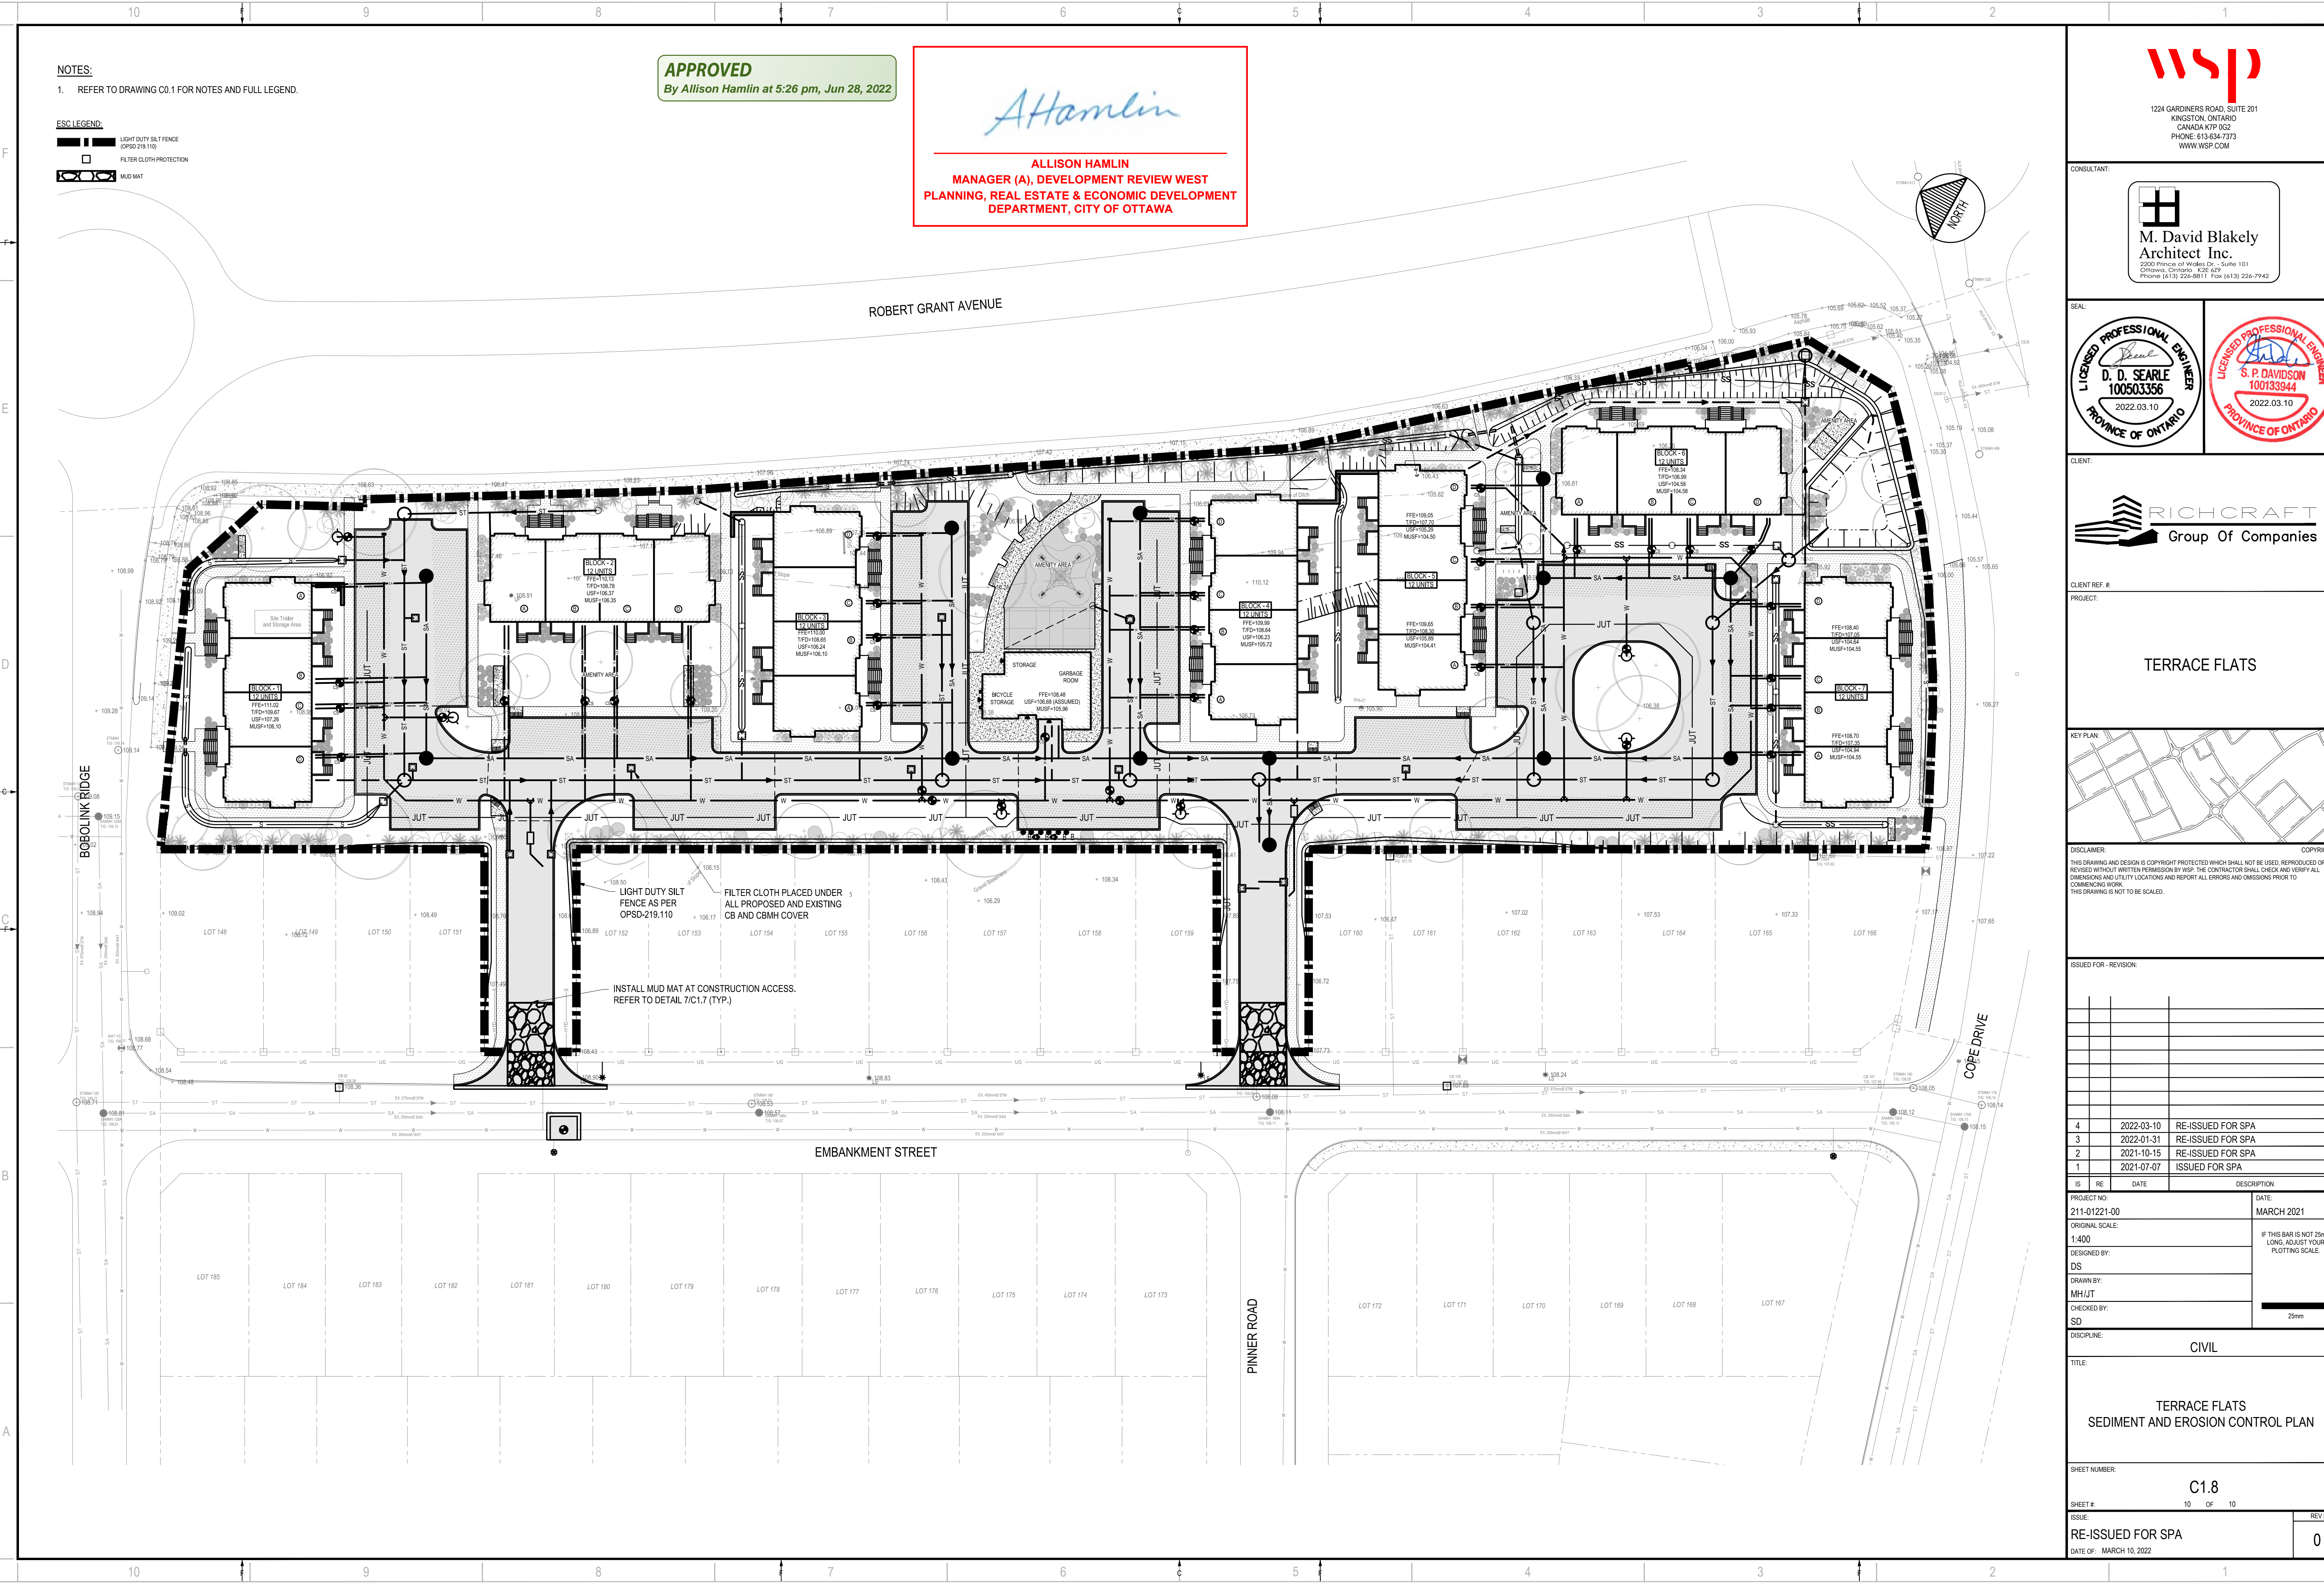

M:\2021\211-01221-00 - Richcraft Terrace Flats Site Plan\Drawings\01\_Civil\01\_Prod\2021-07-07\_100\_Sediment & Control\_Plan.dwg, Mar 09, 2022, 6:17pm (jburman) CITY PLAN NO. 18498