




4 UNIT 3, TYPICAL
1:75

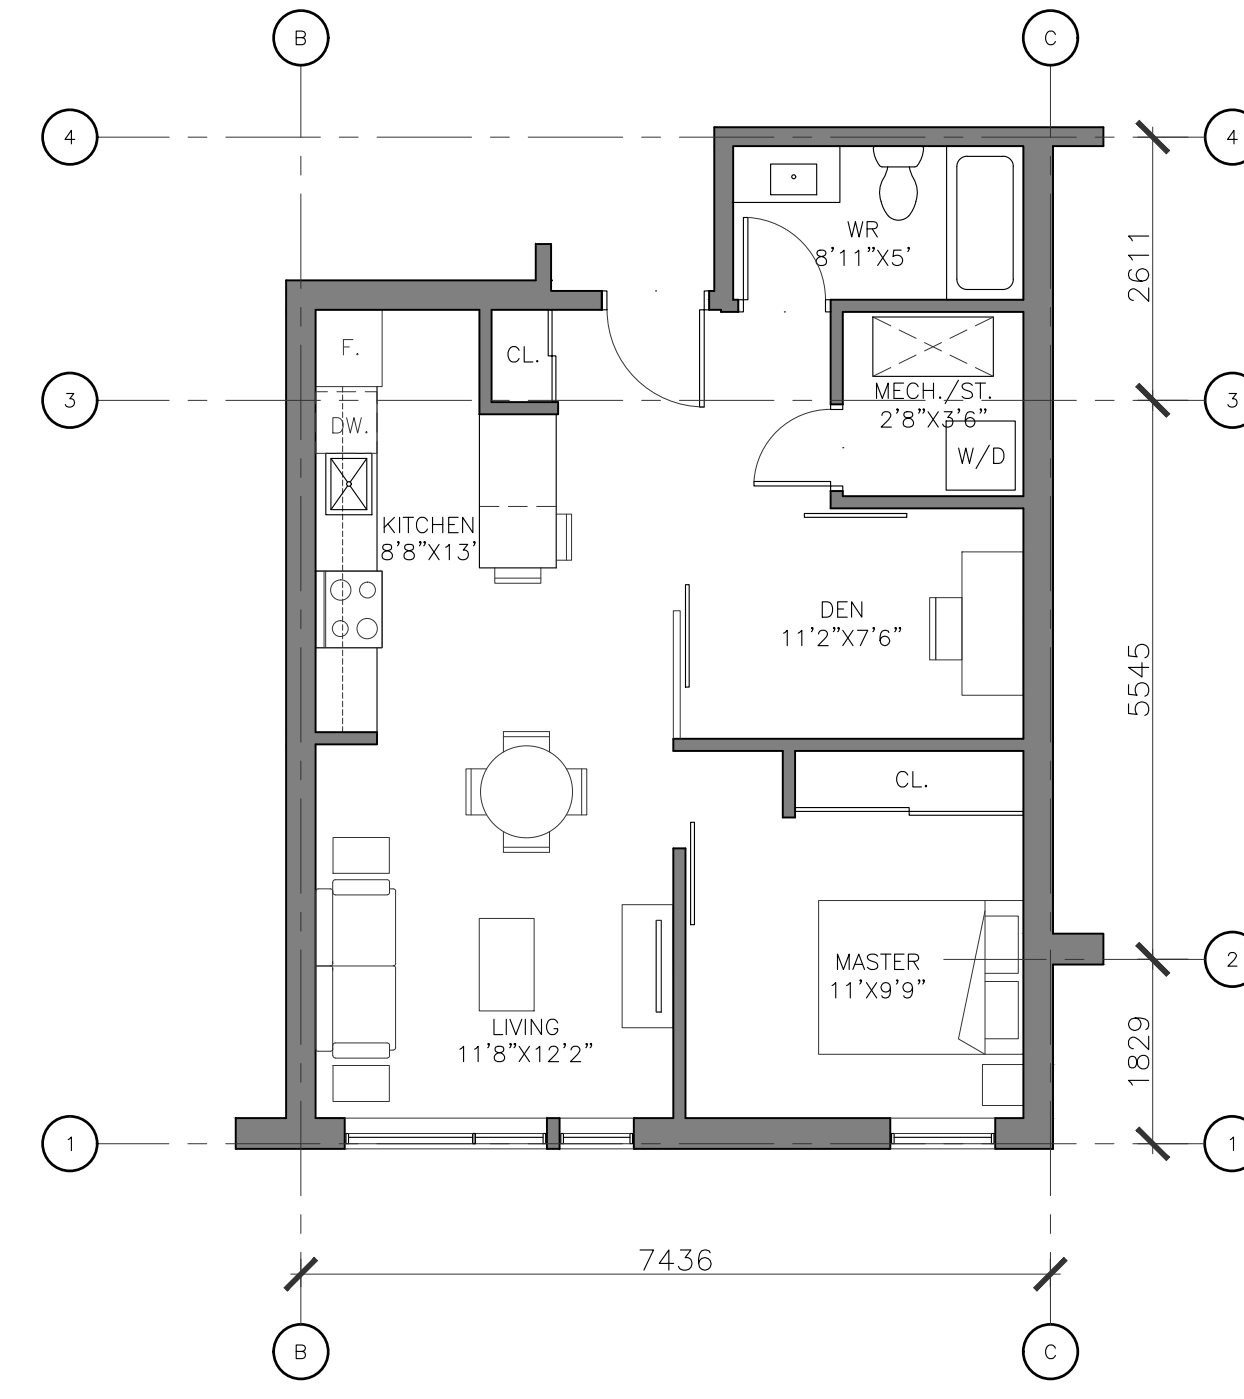


5 UNIT 4, TYPICAL
1:75

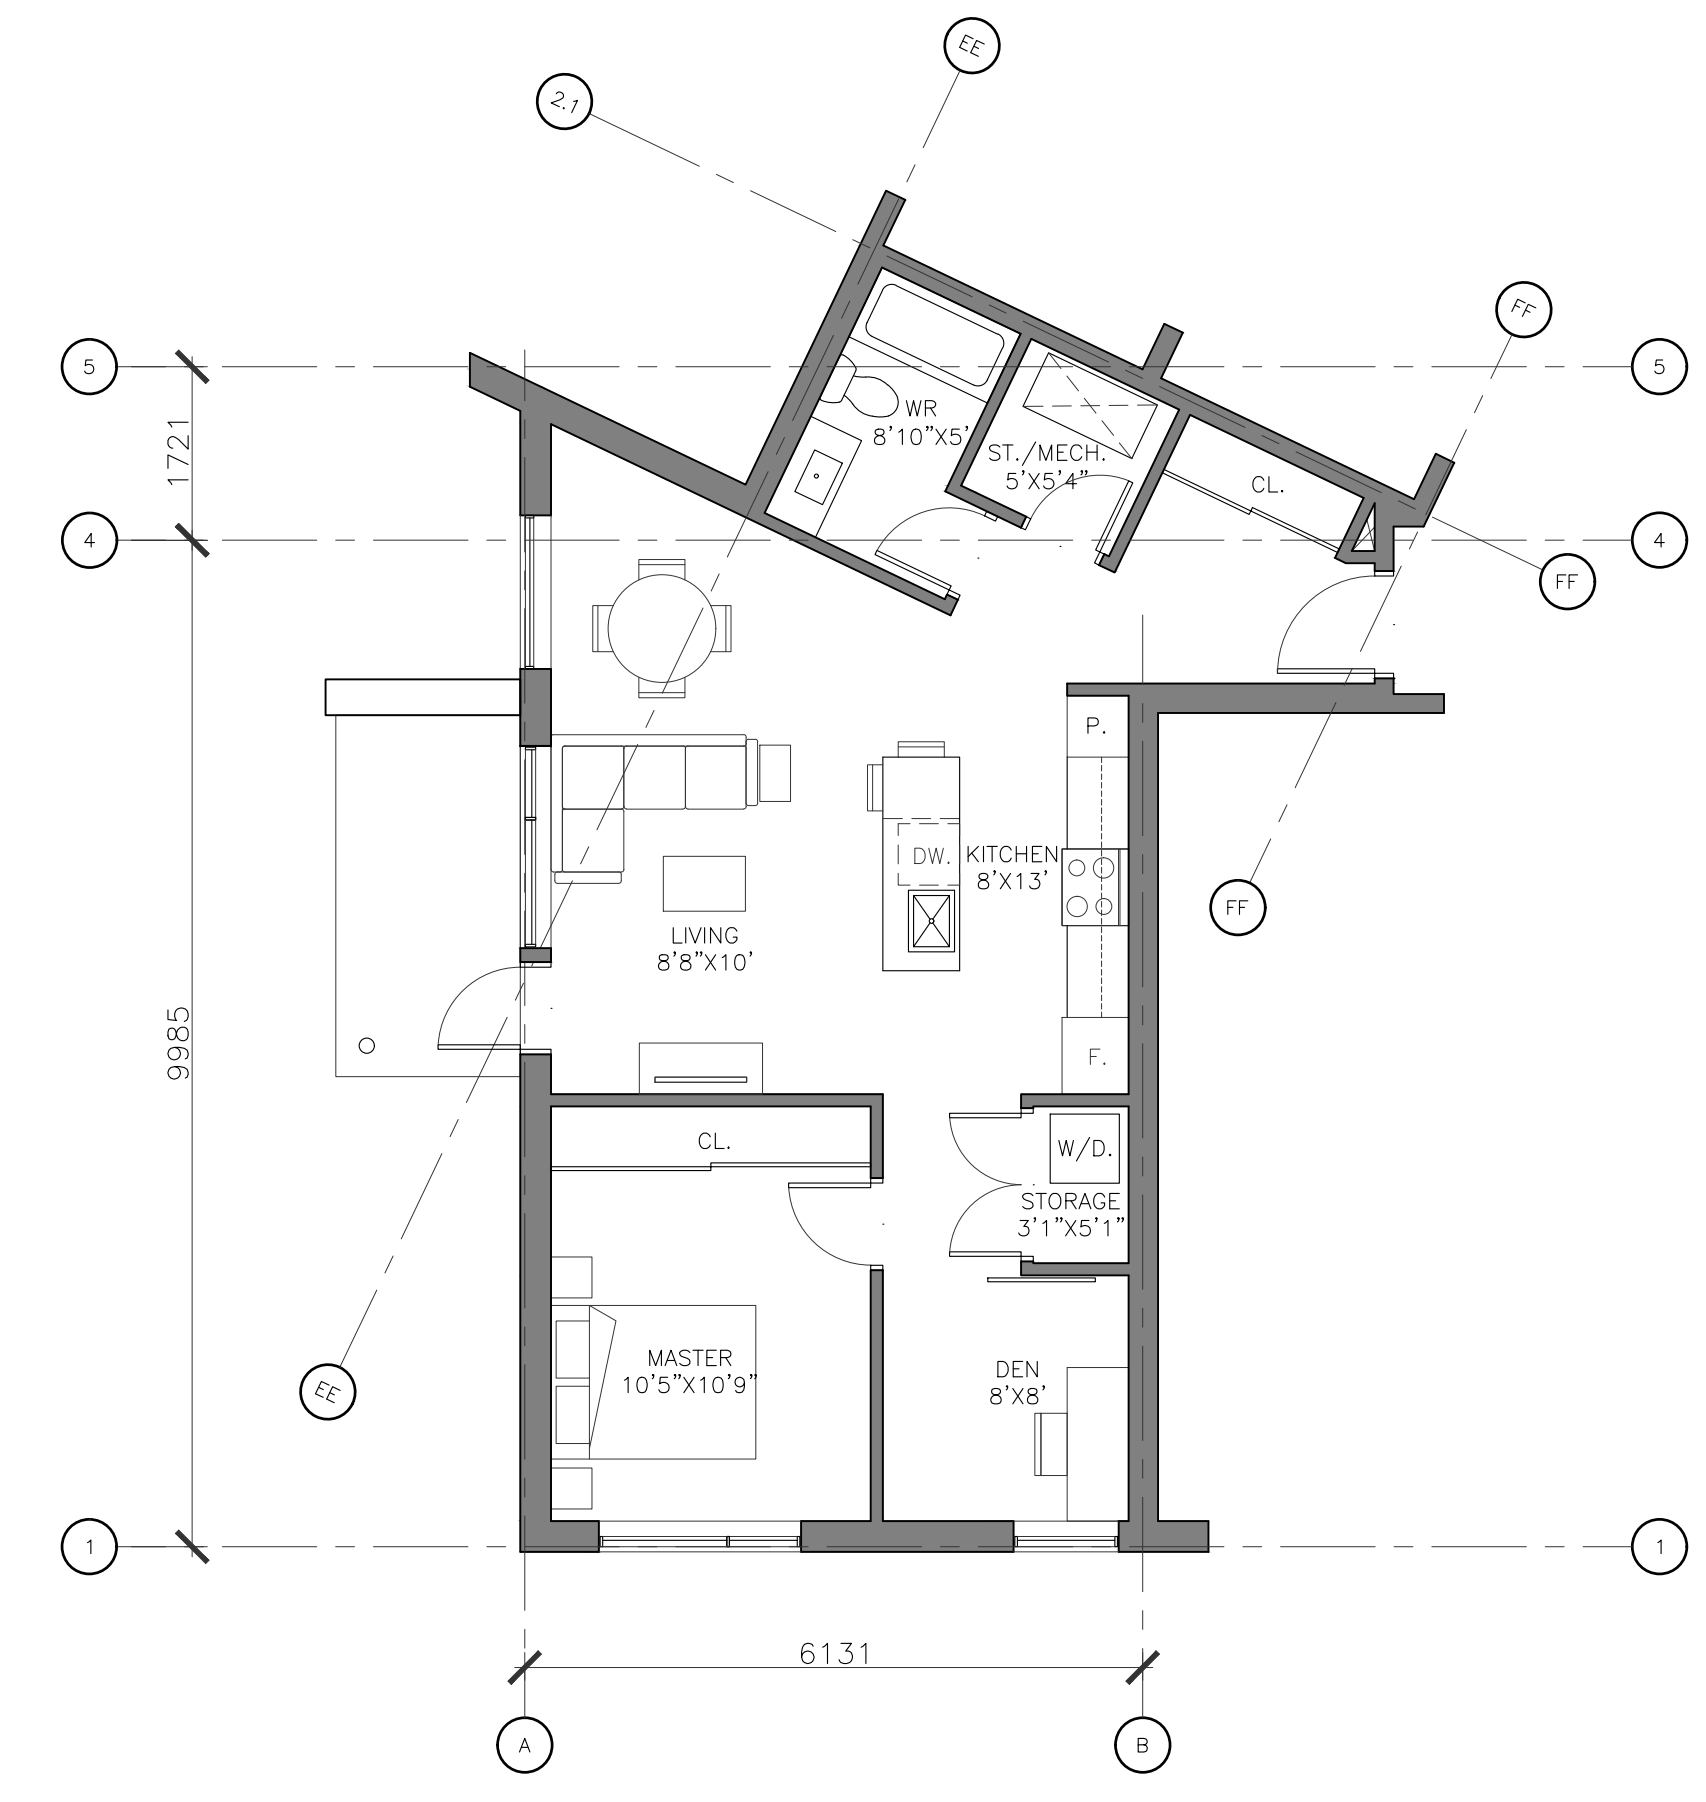


6 UNIT 5, TYPICAL
1:75

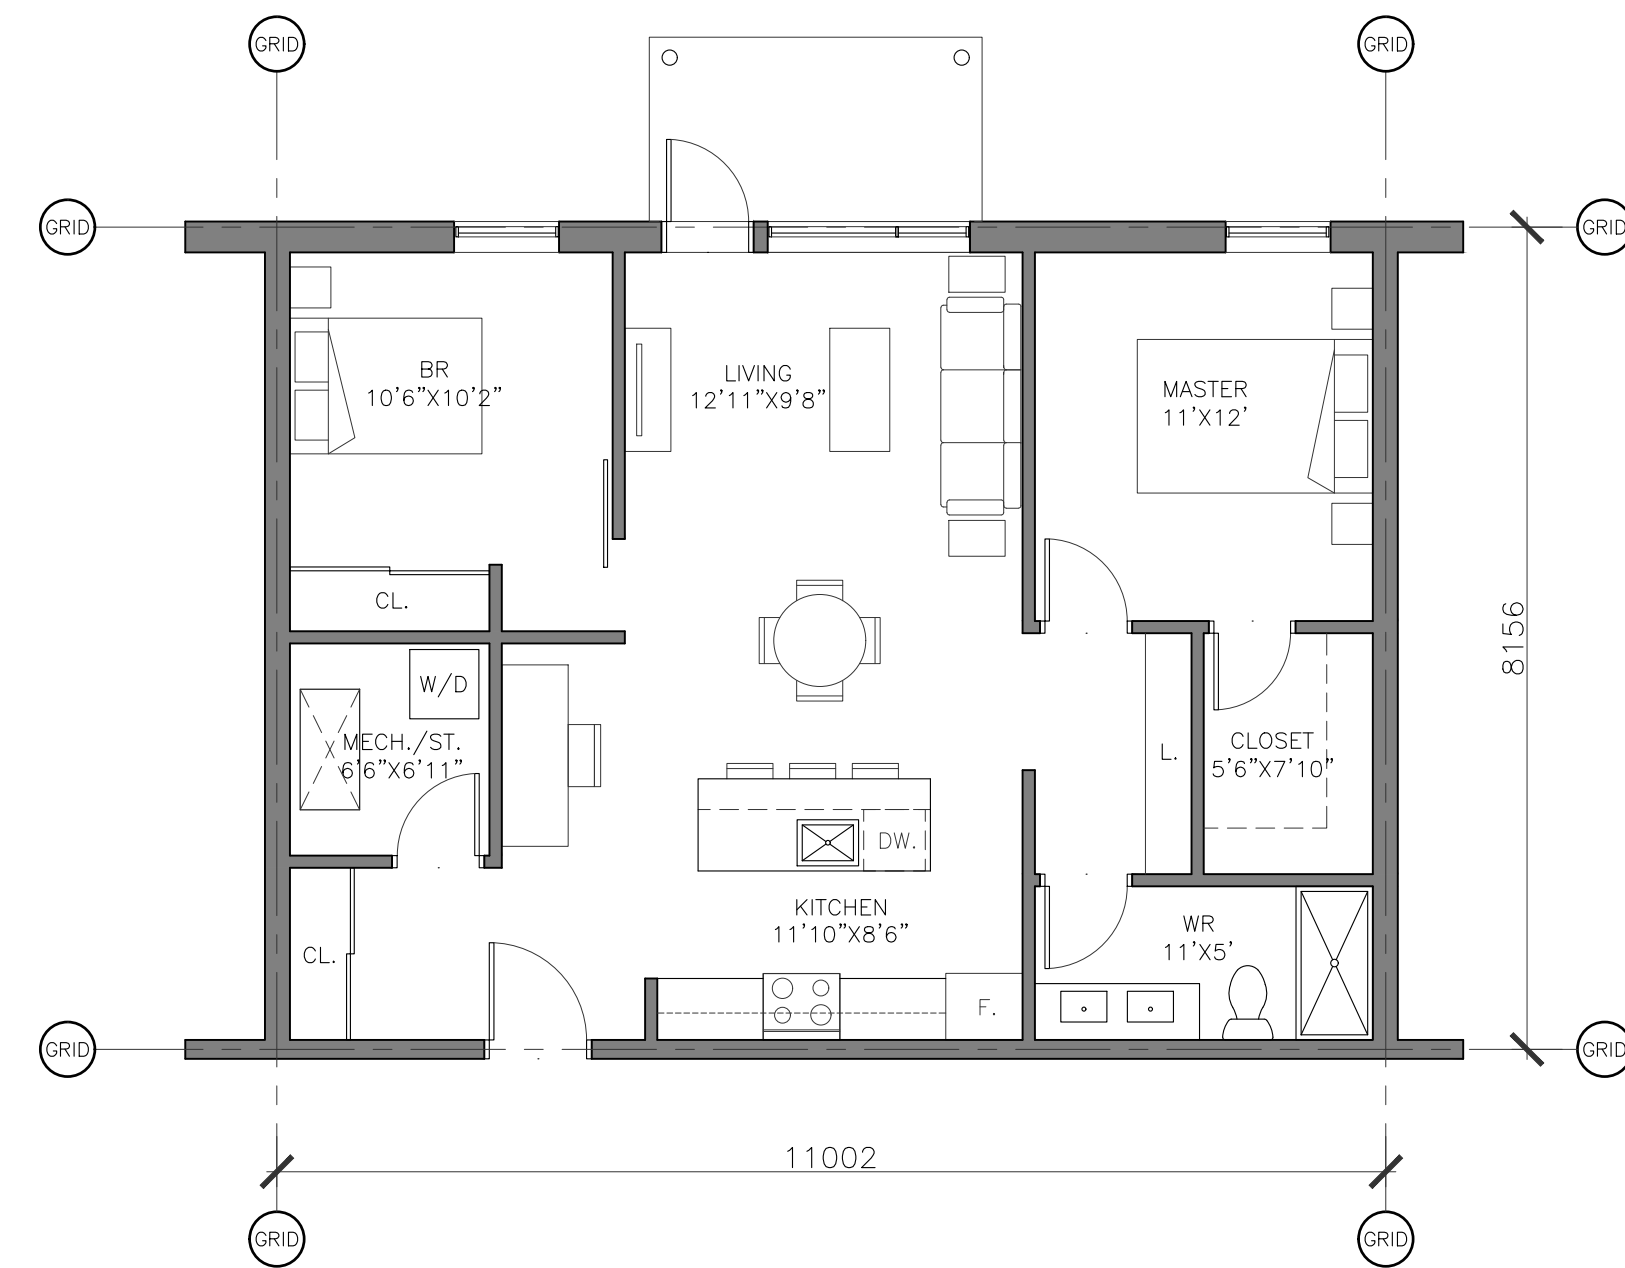

1 UNIT 1, TYPICAL
1:75

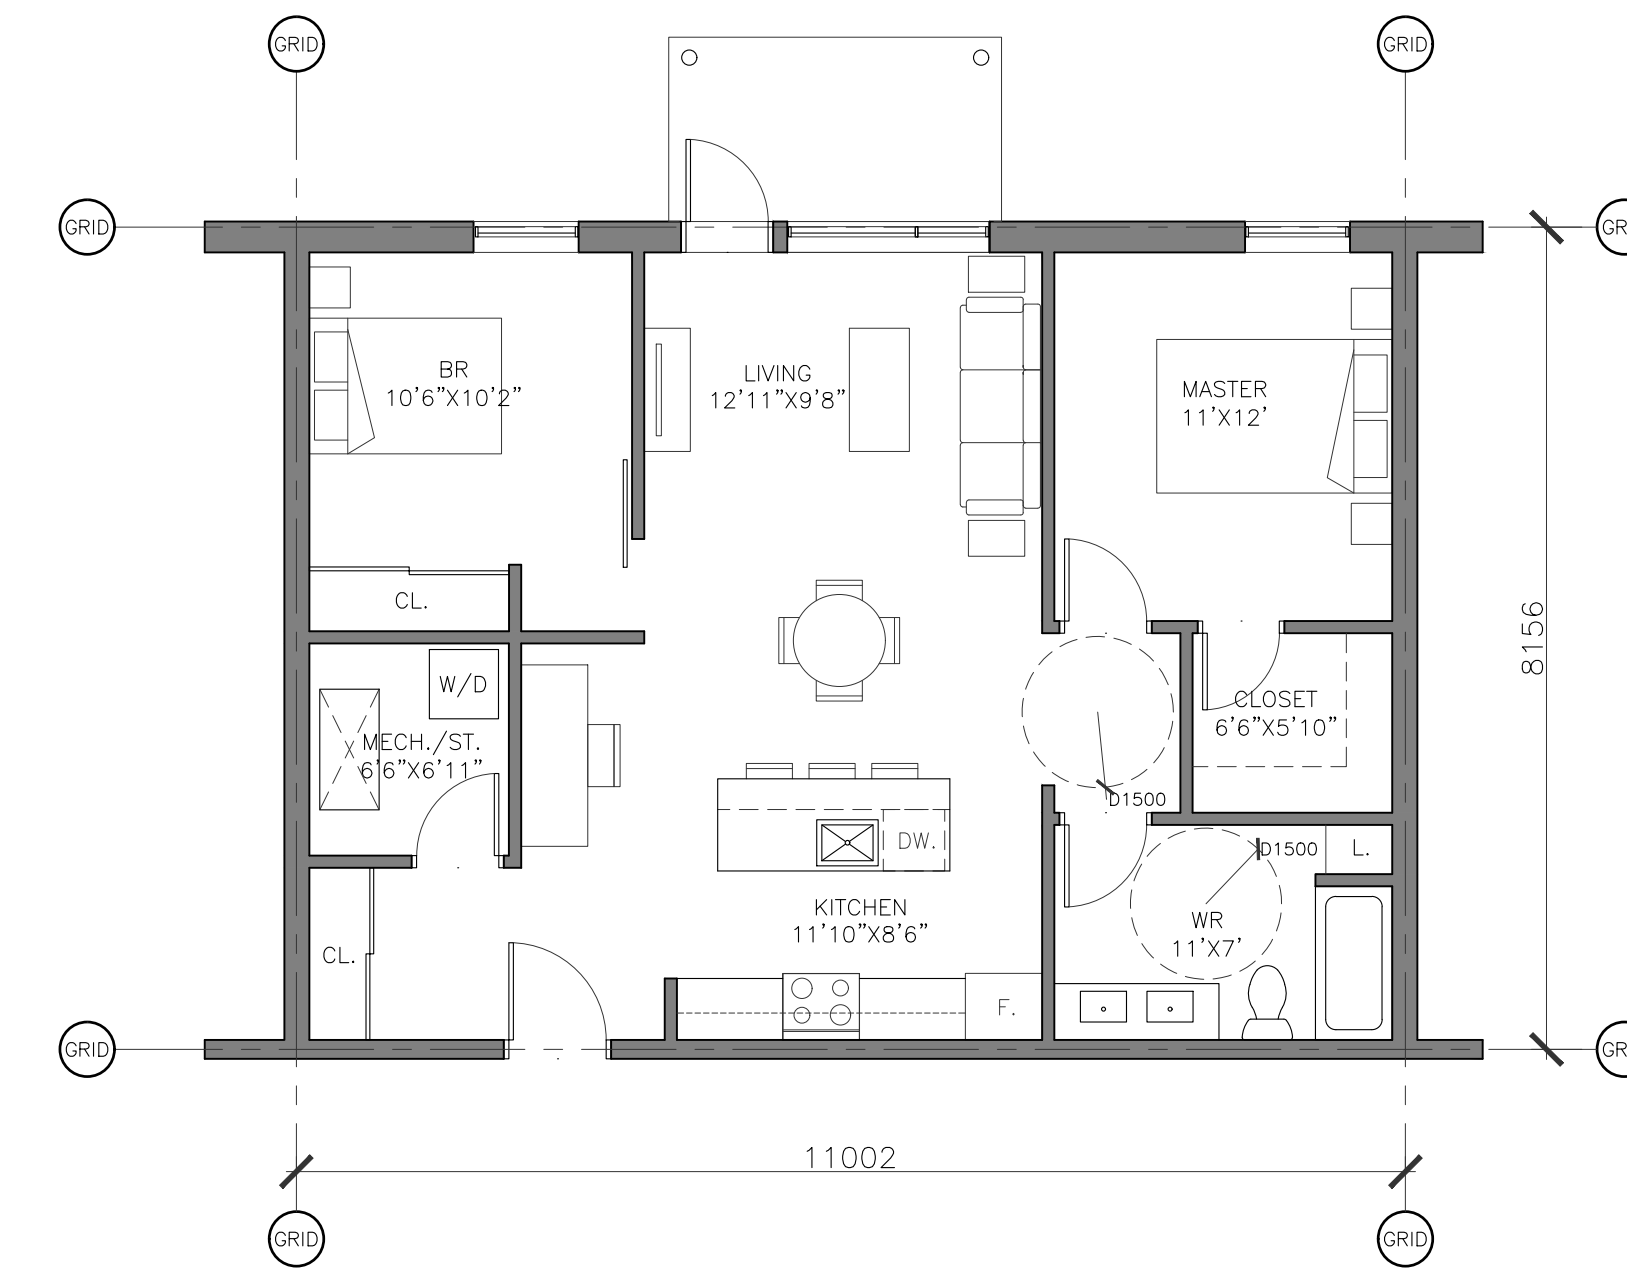

2 UNIT 1 (BARRIER-FREE), TYPICAL
1:75

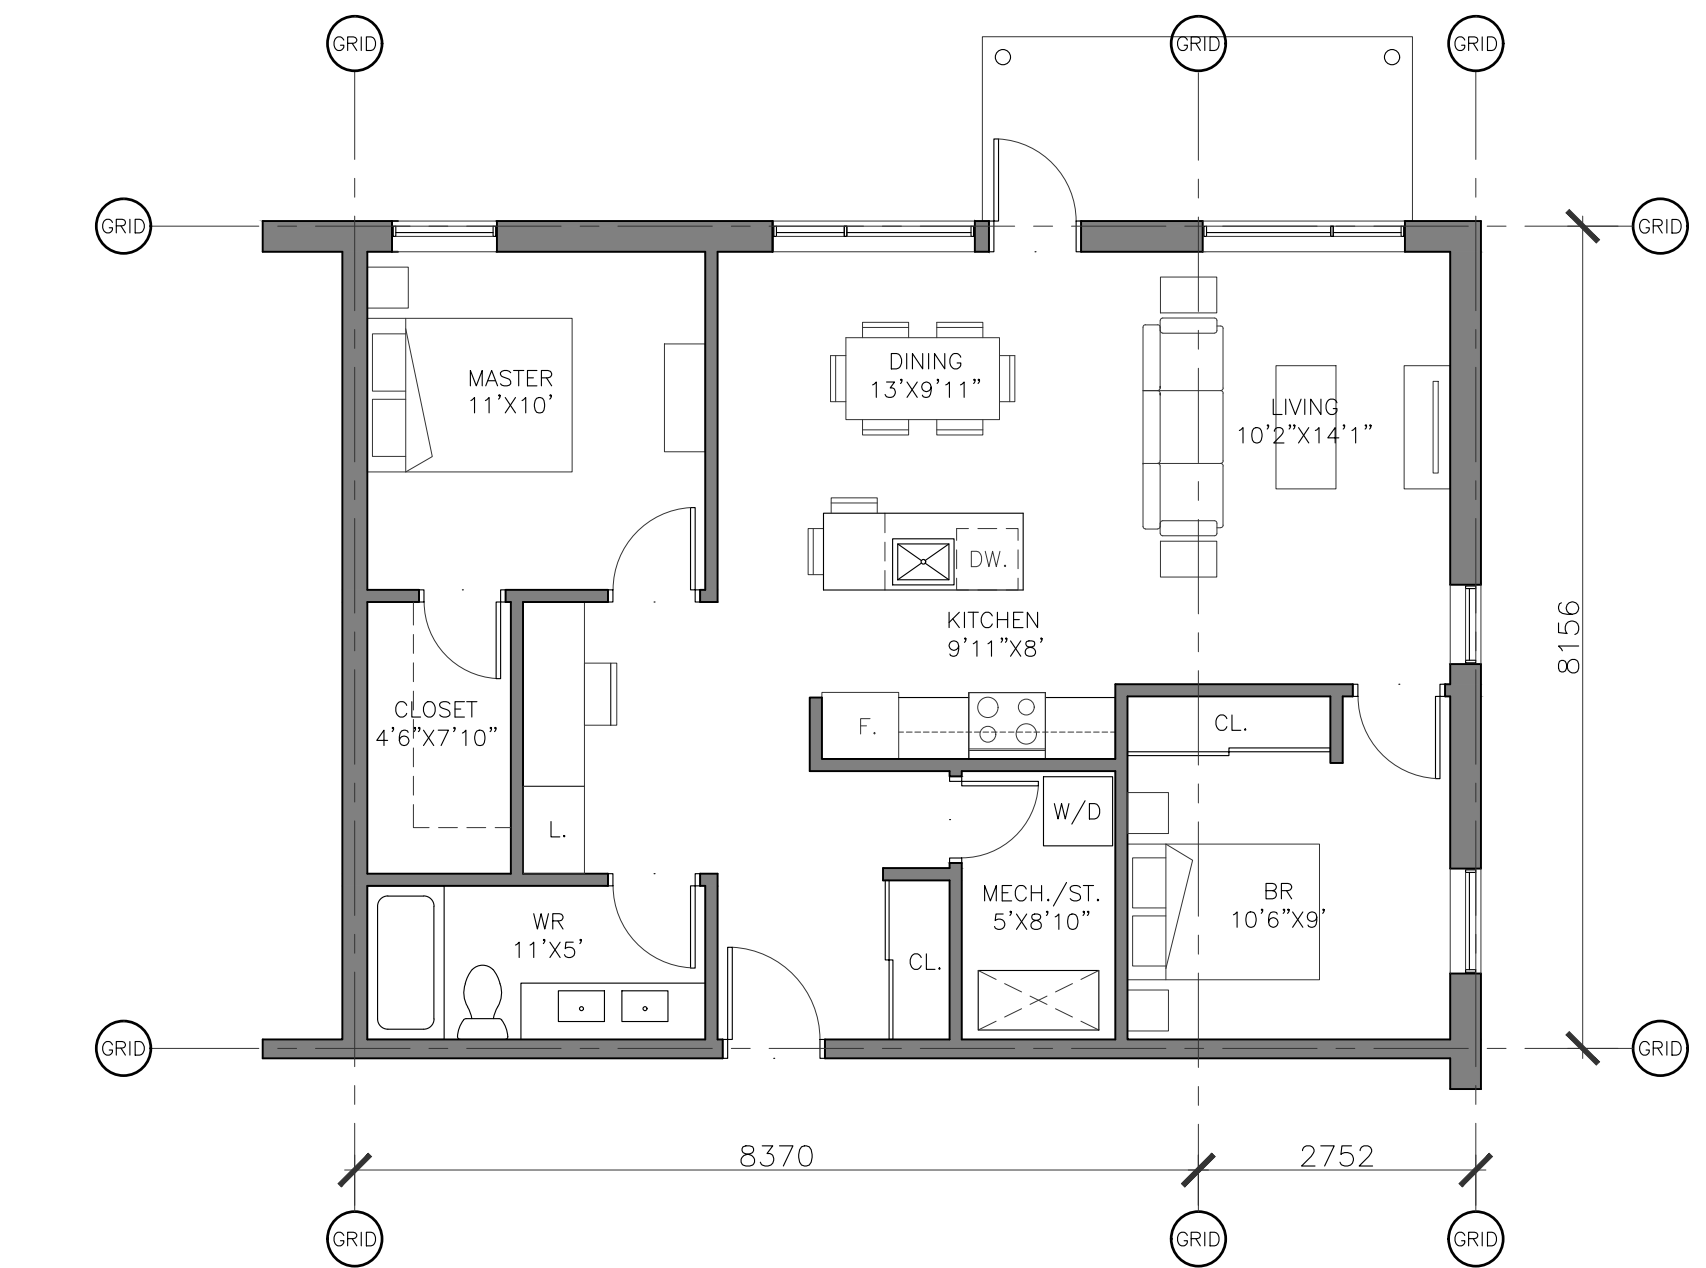

3 UNIT 2 (CORNER), TYPICAL
1:75

GENERAL NOTES

IT IS THE RESPONSIBILITY OF THE CONTRACTOR TO VERIFY ALL DIMENSIONS ON SITE AND REPORT ANY ERRORS AND OMISSIONS TO THE ARCHITECT. ALL CONTRACTORS MUST COMPLY WITH ALL PERTINENT CODES AND BY-LAWS. DO NOT SCALE DRAWINGS. THESE DRAWINGS MAY NOT BE USED FOR CONSTRUCTION UNTIL SIGNED. THIS DRAWING IS THE EXCLUSIVE PROPERTY OF COLIZZA BRUNI ARCHITECTURE INCORPORATED. COPYRIGHT RESERVED.

NO	REV DATE	REV DESCRIPTION
1	MAY 21, 2021	ISSUED FOR SITE PLAN CONTROL

<p>PROJECT NAME 1055 KLONDIKE ROAD 53 UNIT APARTMENT BUILDING OTTAWA, ONTARIO</p>	<p>SCALE AS NOTED</p> <p>DRAWN BY EA</p> <p>DATE 5/21/21</p> <p>PROJECT NO. 02920</p>	<p>DRAWING TITLE UNIT PLANS, TYPICAL</p>	<p>DRAWING NO. A106</p>		<p>COLIZZA BRUNI architecture</p> <p>76 CHAMBERLAIN AVE • OTTAWA • ONTARIO • K1S 1V9 T 613.236.2944 • F 613.236.6777 • www.colizzabruni.com</p>
--	---	--	------------------------------------	--	--