



Copyright Reserved
The Contractor shall verify and be responsible for all dimensions. DO NOT scale the drawing - any errors or omissions shall be reported to Stantec without delay.
The Copyrights to all designs and drawings are the property of Stantec. Reproduction or use for any purpose other than that authorized by Stantec is forbidden.

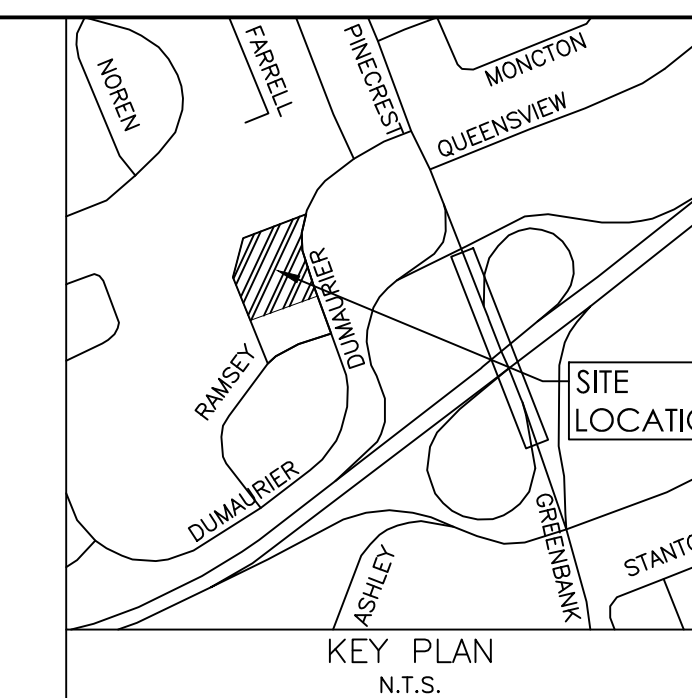

Legend

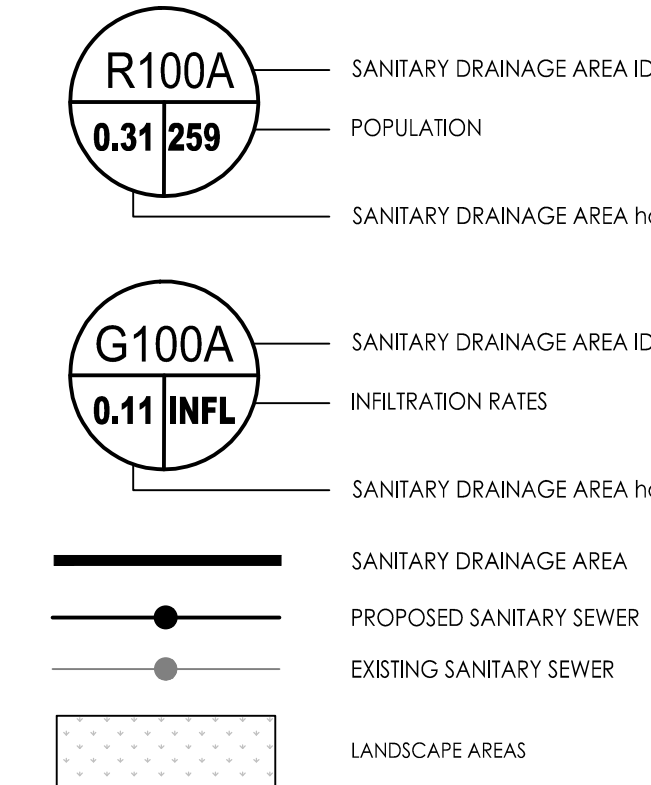

Notes

| SANITARY STATS | |
|---|--|
| POPULATION COUNT | |
| 240 - 1 BEDROOM APTS @ 1.4PPU = 336 PEOPLE | |
| 161 - 2 BEDROOM APTS @ 2.1PPU = 338 PEOPLE | |
| 6 - 3 BEDROOM APTS @ 3.1PPU = 19 PEOPLE | |
| TOTAL POPULATION = 693 | |
| TOTAL COMMERCIAL SPACE = 200.0m² (0.02ha) @ 28.000 L/hr/day | |

| Revision | By | Appd. | YY.MM.DD |
|----------|-----|-------|----------|
| 2 | WAJ | DCT | 24.07.05 |
| 1 | MJS | MF | 23.03.15 |
| 0 | MJS | AMP | 21.02.17 |

| File Name: | MJS | MF | MJS | 21.01.07 |
|--------------|------|-------|------|----------|
| 160401596-D8 | Dwn. | Chkd. | Dgn. | YY.MM.DD |

Permit-Seal



Client/Project


BRIGIL HOMES

2829 DUMAUUR AVENUE
40 STOREY APARTMENT BUILDING
OTTAWA, ON, CANADA

Title

SANITARY DRAINAGE PLAN

| | | | |
|--------------------------|----------------|-----------------|---------------|
| Project No. 160401596 | Scale 1:300 | Sheet 8 of 8 | Revision 2 |
|--------------------------|----------------|-----------------|---------------|

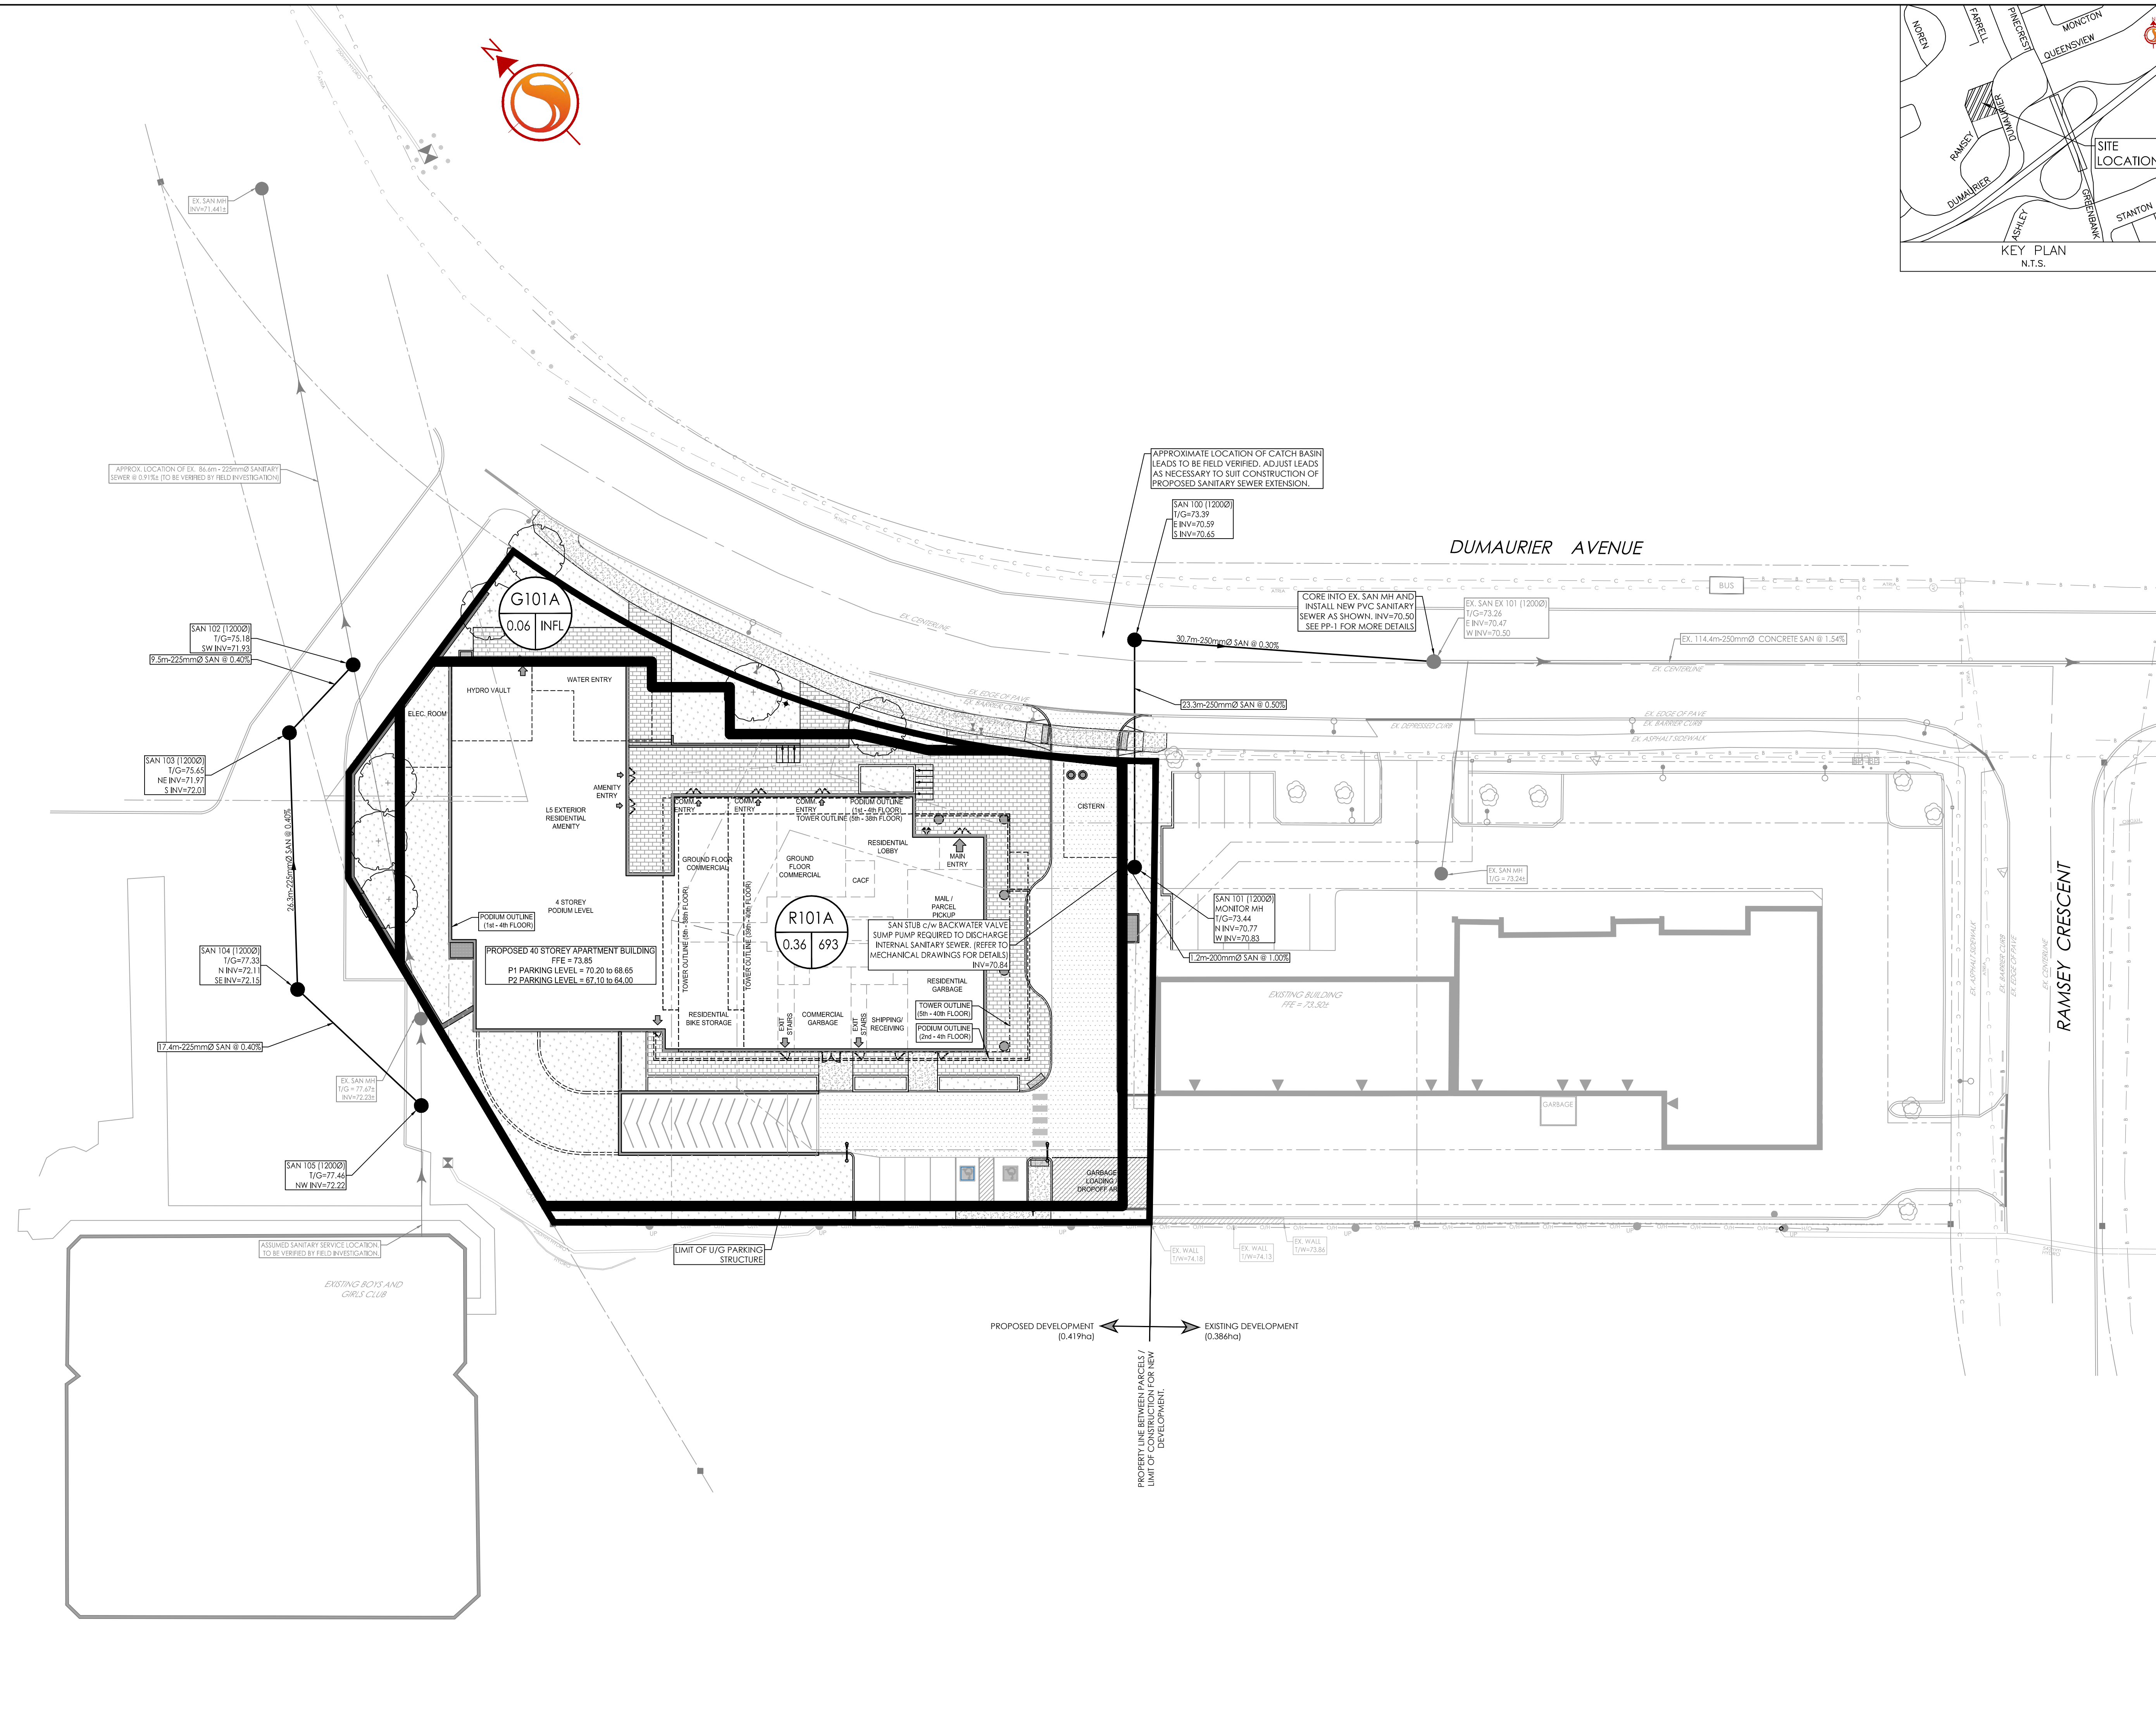

V:\Projects\160401596\160401596.dwg
 2024/07/05 1:24:49 PM
 2024/07/05 1:24:49 PM
 ORIGINAL SHEET - ARCH-D