

Copyright Reserved

The Contractor shall verify and be responsible for all dimensions. DO NOT scale the drawing - any errors or omissions shall be reported to Stantec without delay.
The Copyrights to all designs and drawings are the property of Stantec. Reproduction or use for any purpose other than that authorized by Stantec is forbidden.

Legend

- EXISTING WATERMAIN
- EXISTING VALVE AND VALVE BOX
- EXISTING VALVE CHAMBER
- EXISTING REDUCER
- EXISTING FIRE HYDRANT
- EXISTING SANITARY SEWER
- EXISTING STORM SEWER
- EXISTING CATCHBASIN MANHOLE
- EXISTING CATCHBASIN
- EXISTING SUBDRAIN CATCHBASIN
- EXISTING SWALE
- EXISTING GAS MONITORING WELL
- REMOVAL ITEM
- EXISTING STREET LIGHT CABLE
- EXISTING BELL LINE
- EXISTING ROGERS LINE
- EXISTING GASMAIN

Notes

| | | | | |
|----------|--|-----|-------|----------|
| 2 | REVISED AS PER CITY COMMENTS / SITE PLAN | WAJ | DCT | 24.07.05 |
| 1 | REVISED AS PER CITY COMMENTS / SITE PLAN | MJS | MF | 23.03.15 |
| 0 | ISSUED TO CITY FOR SPA | MJS | AMP | 21.02.17 |
| Revision | | By | Appd. | YY.MM.DD |

| | | | | | |
|------------|--------------|------|-------|------|----------|
| File Name: | 160401596-DB | MJS | MF | MJS | 21.01.07 |
| | | Dwn. | Chkd. | Dgn. | YY.MM.DD |

Permit-Seal

Client/Project


BRIGIL HOMES

2829 DUMAURIER AVENUE
40 STOREY APARTMENT BUILDING
OTTAWA, ON, CANADA

Title

EXISTING CONDITIONS AND
REMOVALS PLAN

| | | |
|-------------|--------|-----------|
| Project No. | Scale | 0 3 9 15m |
| 160401596 | 1:300 | |
| Drawing No. | Sheet | Revision |
| EX-1 | 2 of 8 | 2 |

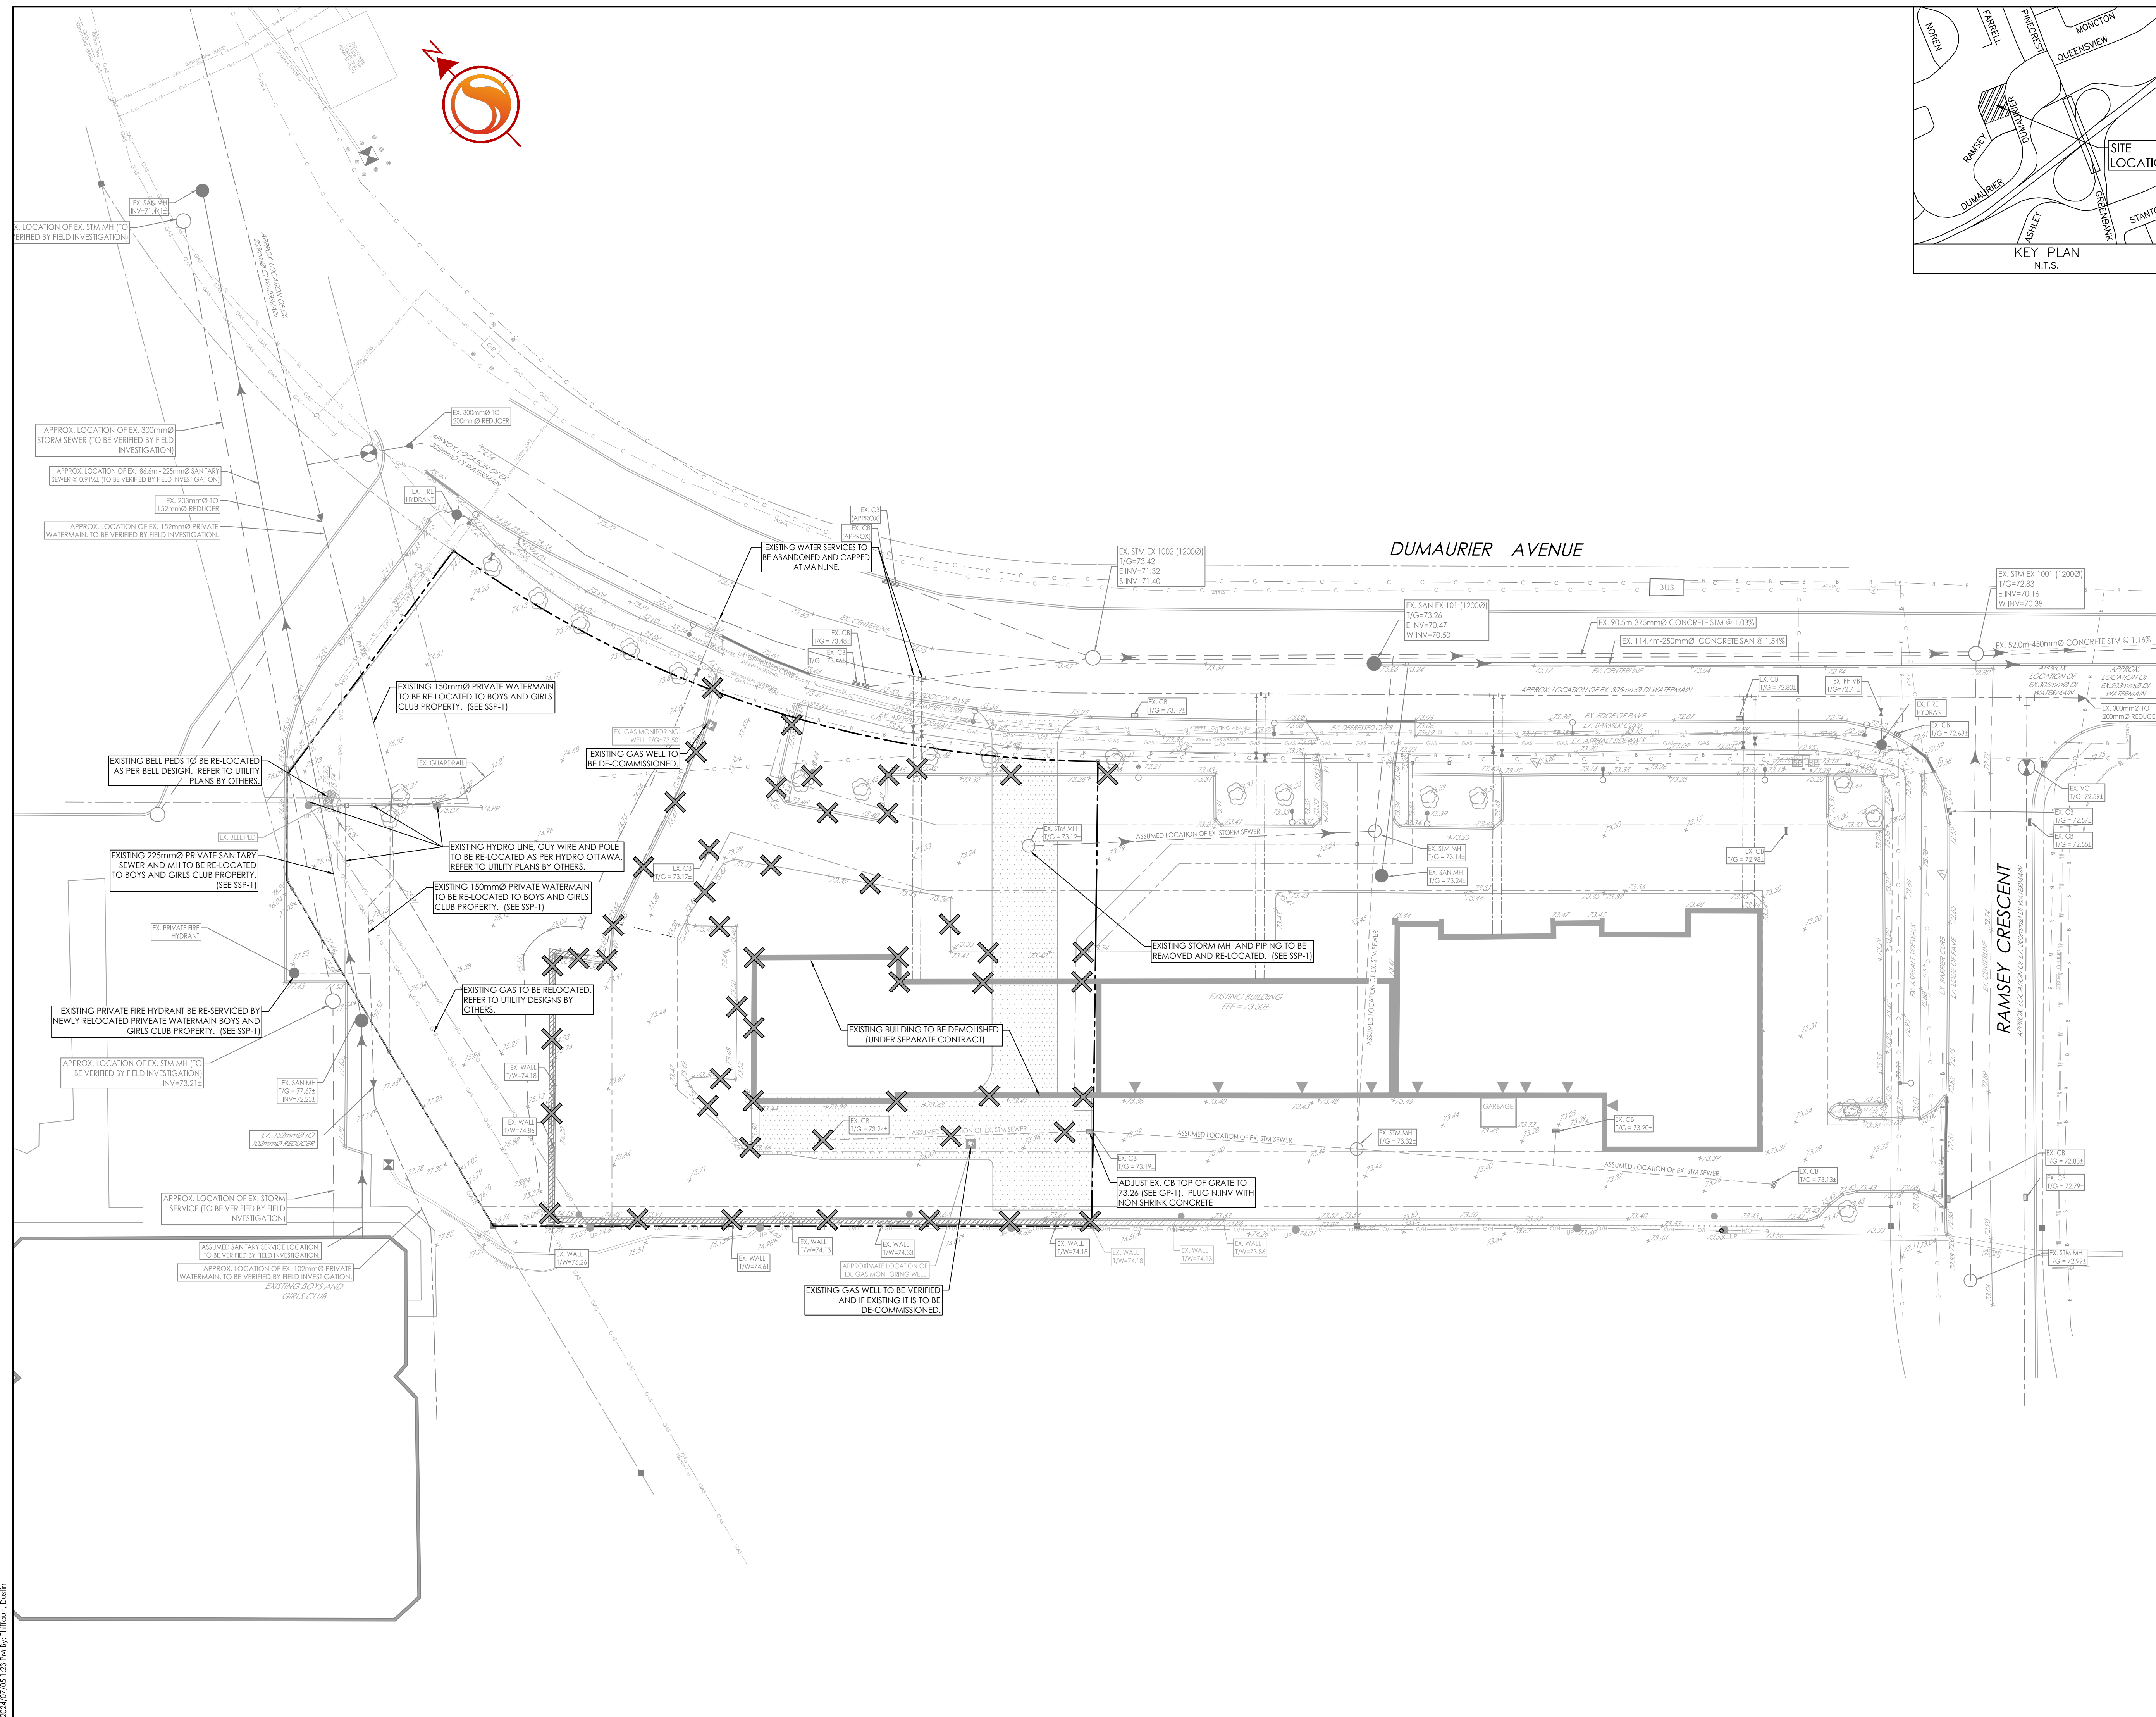

X:\Projects\160401596\160401596.dwg
 2024/07/02 1:23:19 PM
 2024/07/02 1:23:19 PM
 ORIGINAL SHEET - ARCH D