



NORTH BUILDING - EAST ELEVATION 1
1:200 A.401



NORTH BUILDING WEST ELEVATION 2 4
1:200 A.401



NORTH BUILDING NORTH ELEVATION 1 2
1:200 A.401



NORTH BUILDING NORTH ELEVATION 2 3
1:200 A.401

MATERIALS LEGEND

MP-01	METAL PANEL LIGHT GRAY COLOR
MP-02	BRONZE ACCENT PANEL
ZNC-01	PANEL - ZINC EFFECT FINISH
CON-01	LIGHT CONCRETE FINISH
BR-01	LIGHT GRAY BRICK FINISH
BR-02	DARK GRAY BRICK FINISH
STN-01	LIGHT GRAY STONE FINISH
GL-01	CLEAR GLAZING
GL-02	OPAQUE GLAZING
GL-03	BALCONY RAILING CLEAR GLAZING
GL-04	BALCONY DIVIDER GLAZING FRITTED
WD-01	WOOD FINISH METAL PANEL

NOTES GÉNÉRALES / General Notes

- Ces documents d'architecture sont la propriété exclusive de NEUF architect(e)s et ne peuvent être utilisés, reproduits ou copiés sans autorisation écrite préalable. / These architectural documents are the exclusive property of NEUF architect(e)s and cannot be used, copied or reproduced without written pre-authorization.
- Les dimensions apparaissant sur ces documents doivent être vérifiées par l'entrepreneur avant le début des travaux. / All dimensions which appear on the documents must be verified by the contractor before to start the work.
- Veuillez aviser l'architecte de toute dimension erreur et/ou changements entre ces documents et ceux des autres professionnels. / The architect must be notified of all errors, omissions and discrepancies between these documents and those of the others professionals.
- Les dimensions sur ces documents doivent être lues et non mesurées. / The dimensions on these documents must be read and not measured.

CIVIL + PLANNING
NOVATECH
 240 Michael Cowland Drive, Suite 200
 Ottawa, Ontario, K2M 1T6
 P : (613) 254-9643


LANDSCAPE ARCHITECTURE
CSW Landscape Architects Limited
 319 McRae Avenue, Suite 622
 Ottawa, Ontario K1Z 0E9
 P : (613) 729-4536

MECHANICAL / ELECTRICAL
GOODKEY, WEEDMARK AND ASSOCIATES LTD.
 1688 Woodward drive, Suite 200
 Ottawa, Ontario, K2C 3P8
 P : (613) 727-5111

STRUCTURAL
CUNLIFFE & ASSOCIATES
 200-1550 Carling Ave, Ottawa, ON, K1Z 8S8
 P : (613) 729-7242

ARCHITECTES / Architect
NEUF architect(e)s SENIOR
 630, boul. René-Lévesque E. 30e étage, Montréal QC H3B 1S6
 T 514 847 1117 NEUFarchitectes.com

SCEAU / Seal

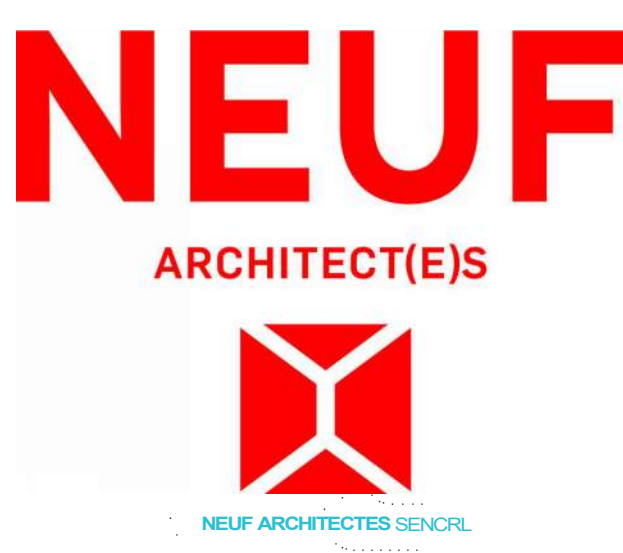

CLIENT / Client
REGIONAL GROUP

OUVRAGE / Project
GREYSTONE VILLAGE PHASE 3

EMPLACEMENT / Location
 OTTAWA

NO / REVISION
 A SITE PLAN - SUBMITTAL #1

DATE (aa-mm-jj)
 2021.07.15

*Préliminaire
 NE PAS UTILISER POUR
 CONSTRUCTION*

DESSINÉ PAR / Drawn by
 GG / AB

VERIFIÉ PAR / Checked
 CI

DATE (aa-mm-jj)
 10/29/20

ECHELLE / Scale
 As indicated

TITRE DU DESSIN / Drawing Title
ELEVATIONS

REVISION / Revision
 A

NO. DESSIN / Dwg Number
 A.401

MATERIALS LEGEND	
MP-01	METAL PANEL LIGHT GRAY COLOR
MP-02	BRONZE ACCENT PANEL
ZNC-01	PANEL - ZINC EFFECT FINISH
CON-01	LIGHT CONCRETE FINISH
BR-01	LIGHT GRAY BRICK FINISH
BR-02	DARK GRAY BRICK FINISH
STN-01	LIGHT GREY STONE FINISH
GL-01	CLEAR GLAZING
GL-02	OPAQUE GLAZING
GL-03	BALCONY RAILING CLEAR GLAZING
GL-04	BALCONY DIVIDER GLAZING FRITTED
WD-01	WOOD FINISH METAL PANEL

NOTES GÉNÉRALES / General Notes

- Ces documents d'architecture sont la propriété exclusive de NEUF architecte(s) et ne doivent être utilisés, reproduits ou copiés sans autorisation écrite préalable. / These architectural documents are the exclusive property of NEUF architecte(s) and cannot be used, copied or reproduced without written pre-authorization.
- Les dimensions apparaissant sur ces documents doivent être vérifiées par l'entrepreneur avant le début des travaux. / All dimensions which appear on the documents must be verified by the contractor before to start the work.
- Veuillez aviser l'architecte de toute dimension en erreur ou divergences entre ces documents et ceux des autres professionnels. / The architect must be notified of all errors, omissions and discrepancies between these documents and those of the others professionals.
- Les dimensions sur ces documents doivent être lues et non mesurées. / The dimensions on these documents must be read and not measured.

CIVIL + PLANNING
NOVATECH
 240 Michael Cowland Drive, Suite 200
 Ottawa, Ontario, K2M 1T6
 P : (613) 254-9643


LANDSCAPE ARCHITECTURE
CSW Landscape Architects Limited
 319 McRae Avenue, Suite 522
 Ottawa, Ontario K1Z 0E9
 P : (613) 729-4536

MECHANICAL / ELECTRICAL
GOODKEY, WEEDMARK AND ASSOCIATES LTD.
 1688 Woodward drive, Suite 200
 Ottawa, Ontario, K2C 3P8
 P : (613) 727-5111


STRUCTURAL
CUNLIFFE & ASSOCIATES
 200-1550 Carling Ave, Ottawa, ON, K1Z 8S8
 P : (613) 729-7242

ARCHITECTS / Architect
NEUF architect(e)s SENCLR
 630, boul. René-Lévesque C. 32e étage, Montréal QC H3B 1S6
 T 514 847 1117 NEUFArchitectes.com

SCEAU / Seal

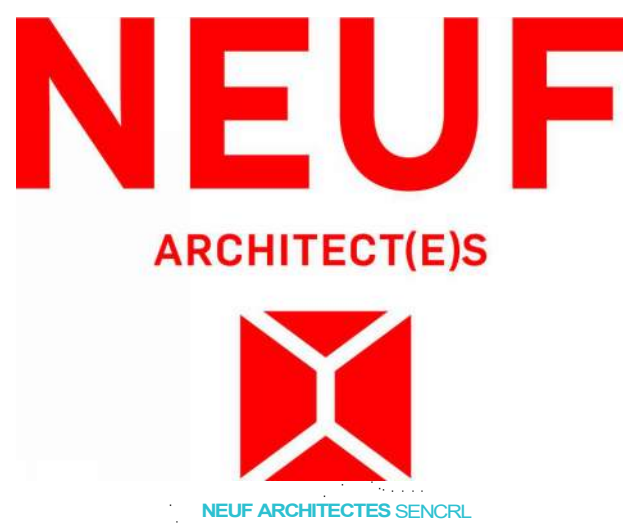


NORTH BUILDING - WEST ELEVATION 1
 1
 1:200
 A.402

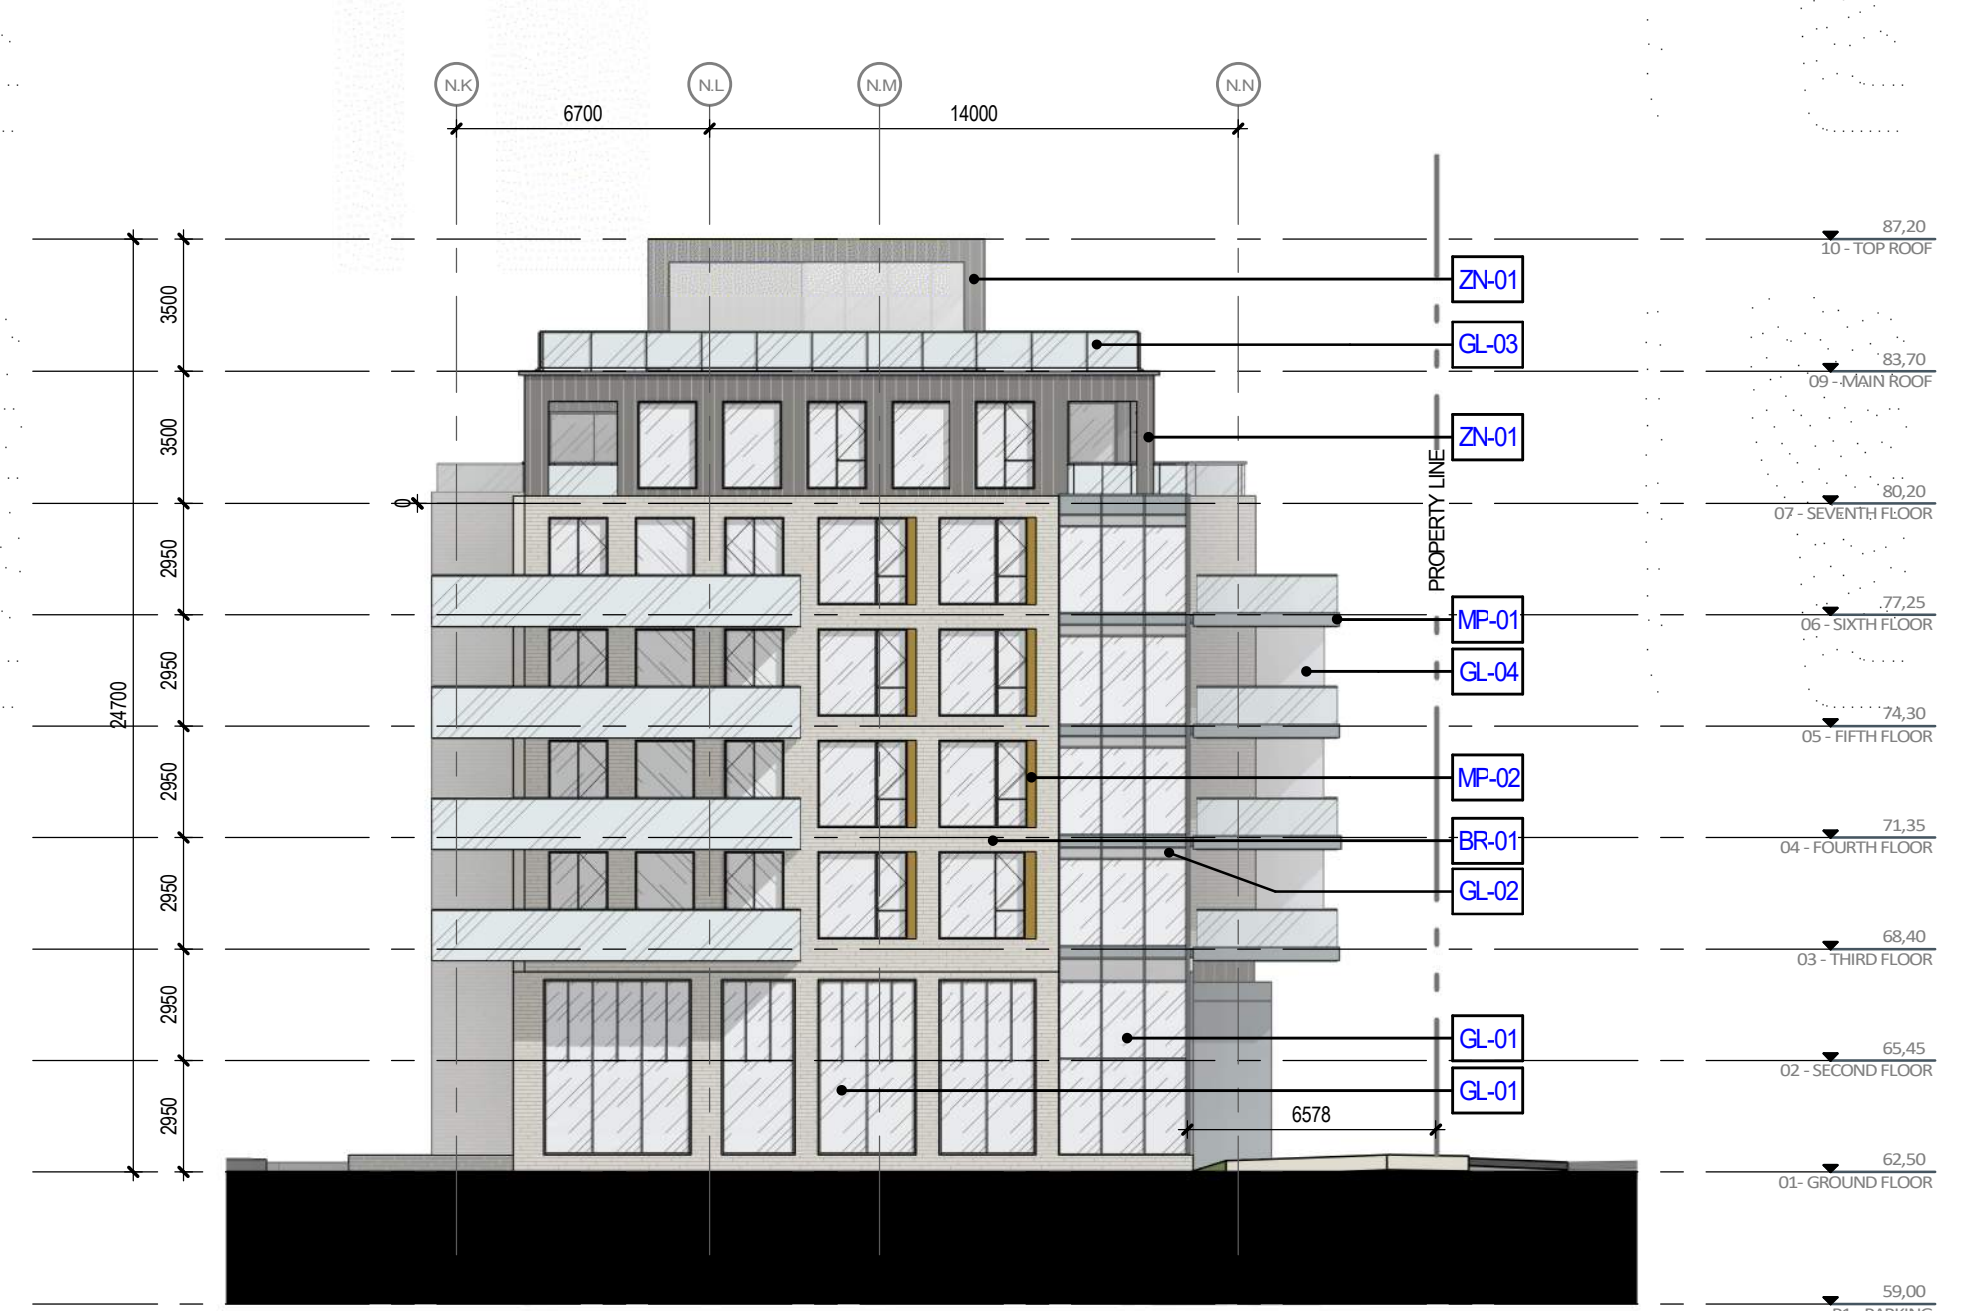

NORTH BUILDING - SOUTH ELEVATION
 3
 1:200
 A.402



NORTH BUILDING - SOUTH ELEVATION
 2
 1:200
 A.402

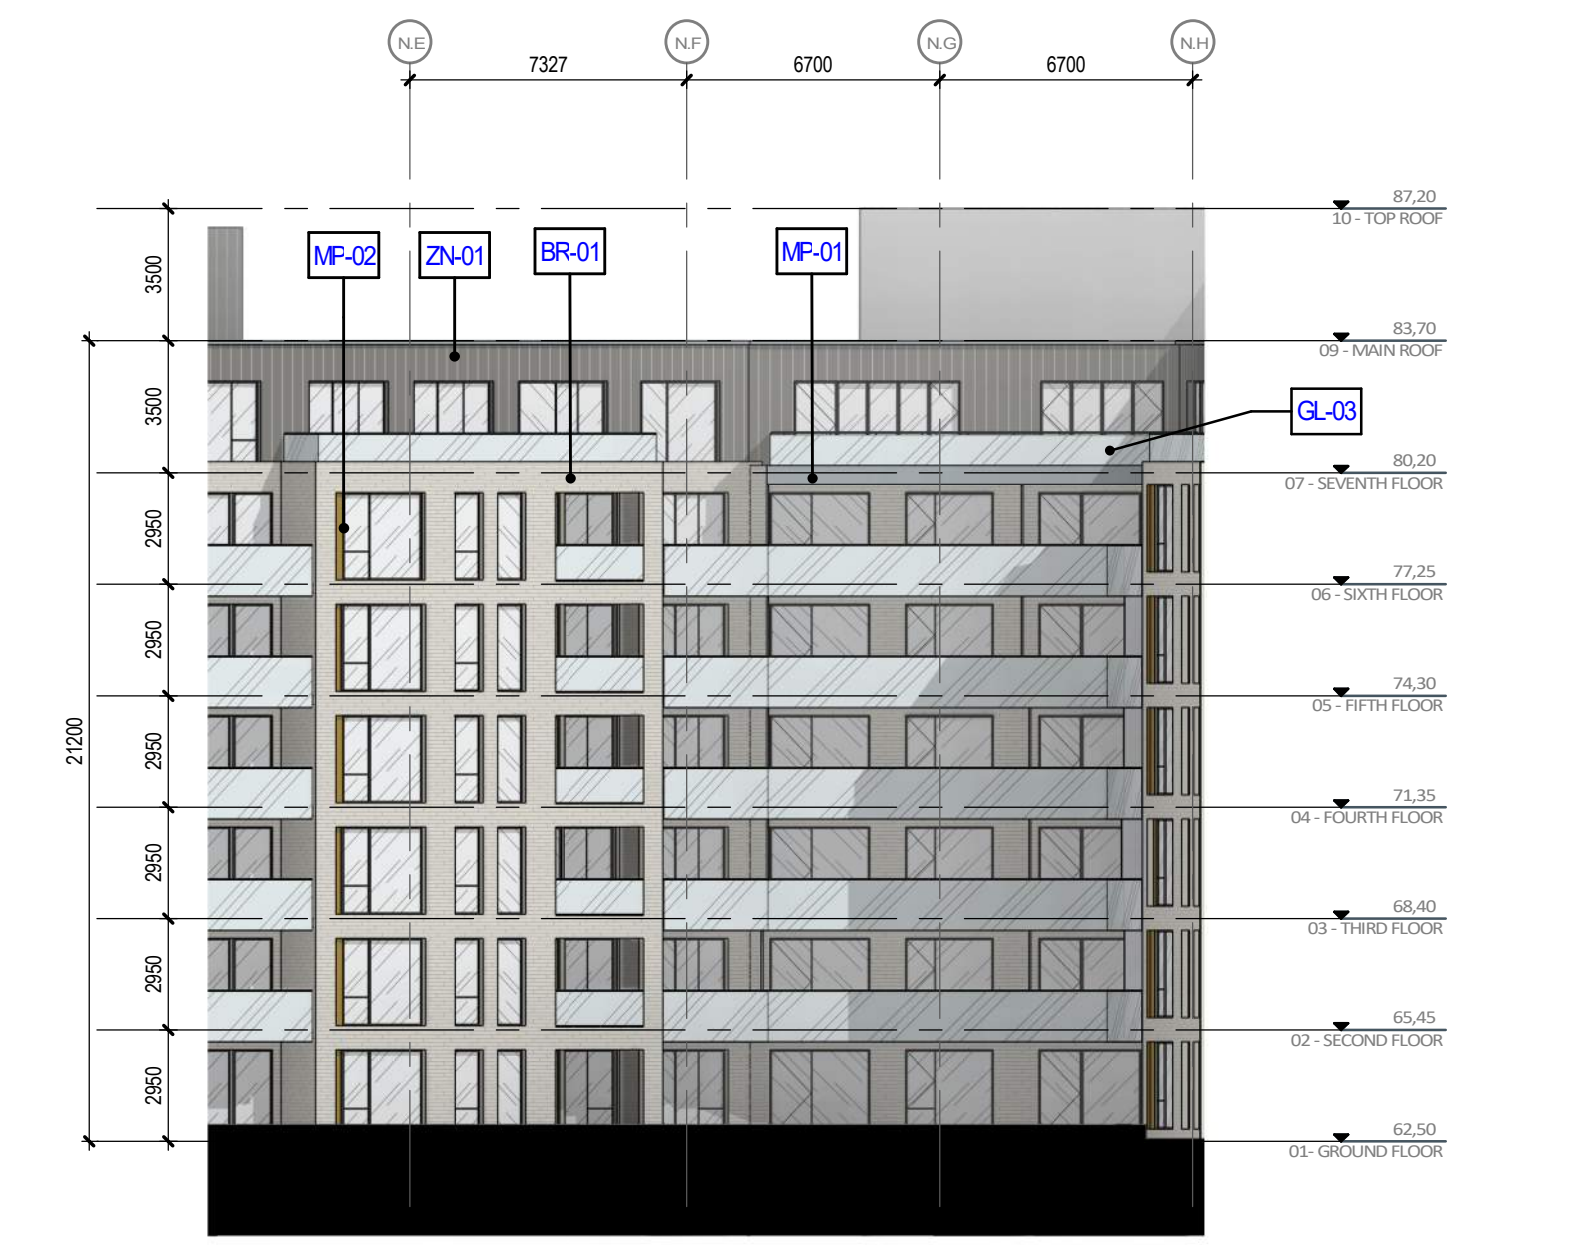

NORTH BUILDING - SOUTH ELEVATION
 4
 1:200
 A.402



OUVRAGE Project
GREYSTONE VILLAGE PHASE 3
 EMPLACEMENT Location NO PROJET No.
 OTTAWA 12272

NO RÉVISION DATE (aa-mm-jj)
 A SITE PLAN - SUBMITTAL #1 2021.07.15

Préliminaire
 NE PAS UTILISER POUR
 CONSTRUCTION

DESSINÉ PAR Drawn by VERIFIÉ PAR Checked
 GG / AB CI
 DATE (aa-mm-jj) ÉCHELLE Scale
 10/29/20 As indicated

TITRE DU DESSIN Drawing Title
ELEVATIONS

RÉVISION Revision NO. DESSIN Dwg Number
A A.402

MATERIALS LEGEND

MP-01	METAL PANEL LIGHT GRAY COLOR
MP-02	BRONZE ACCENT PANEL
ZN-01	PANEL - ZINC EFFECT FINISH
CON-01	LIGHT CONCRETE FINISH
BR-01	LIGHT GRAY BRICK FINISH
BR-02	DARK GRAY BRICK FINISH
STN-01	LIGHT GREY STONE FINISH
GL-01	CLEAR GLAZING
GL-02	OPAQUE GLAZING
GL-03	BALCONY RAILING CLEAR GLAZING
GL-04	BALCONY DIVIDER GLAZING FRITTED
WD-01	WOOD FINISH METAL PANEL

NOTES GÉNÉRALES / General Notes

- Ces documents d'architecture sont la propriété exclusive de NEUF architect(e)s et ne peuvent être utilisés, reproduits ou copiés sans autorisation écrite préalable. / These architectural documents are the exclusive property of NEUF architect(e)s and cannot be used, copied or reproduced without written pre-authorization.
- Les dimensions apparaissant aux documents doivent être vérifiées par l'entrepreneur avant le début des travaux. / All dimensions which appear on the documents must be verified by the contractor before to start the work.
- Veuillez aviser l'architecte de toute dimension erreur et/ou changements entre ces documents et ceux des autres professionnels. / The architect must be notified of all errors, omissions and discrepancies between these documents and those of the others professionals.
- Les dimensions sur ces documents doivent être lues et non mesurées. / The dimensions on these documents must be read and not measured.

CIVIL + PLANNING

NOVATECH
240 Michael Cowland Drive, Suite 200
Ottawa, Ontario, K2M 1T6
P : (613) 254-9643

LANDSCAPE ARCHITECTURE

CSW Landscape Architects Limited
319 McRae Avenue, Suite 522
Ottawa, Ontario K1Z 0E9
P : (613) 729-4536

MECHANICAL / ELECTRICAL

GOODKEY, WEEDMARK AND ASSOCIATES LTD.
1688 Woodward drive, Suite 200
Ottawa, Ontario, K2C 3P8
P : (613) 727-5111


STRUCTURAL

CUNLIFFE & ASSOCIATES
200-1550 Carling
Ave, Ottawa, ON, K1Z 8S8
P : (613) 729-7242

ARCHITECTS / Architect

NEUF architect(e)s SENCR
630, boul. René-Lévesque C. 30e étage, Montréal QC H3B 1S6
T 514 847 1117 NEUFarchitectes.com


SCEAU / Seal

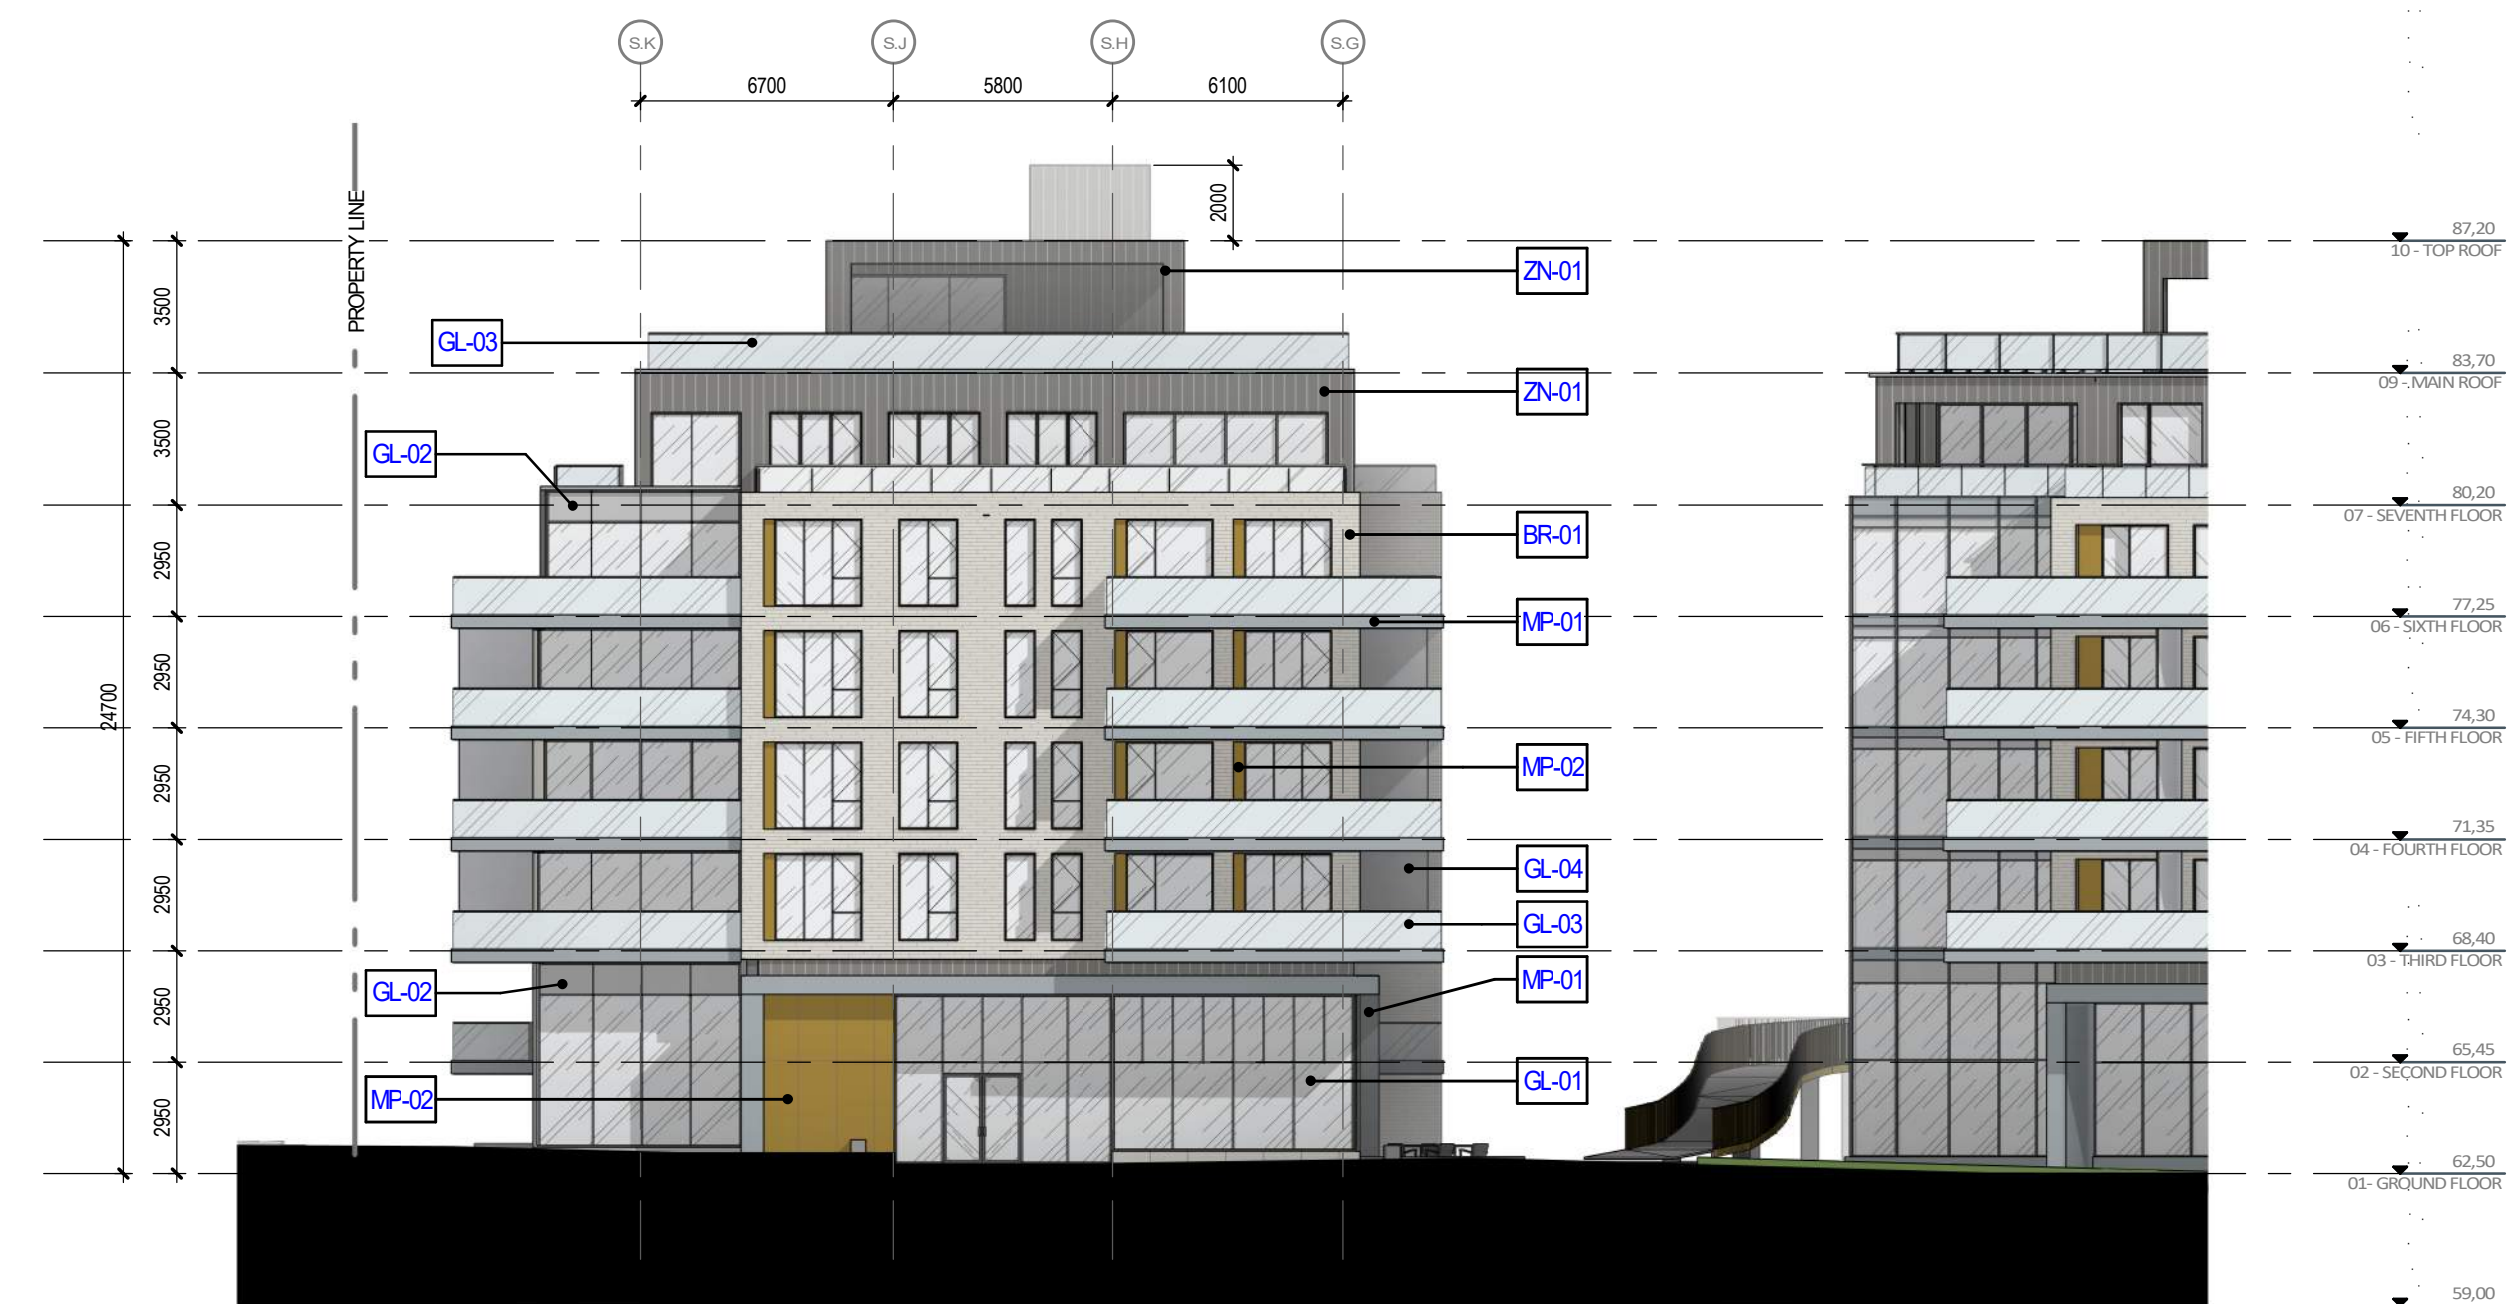

SOUTH BUILDING EAST ELEVATION

1:200

3
A.403

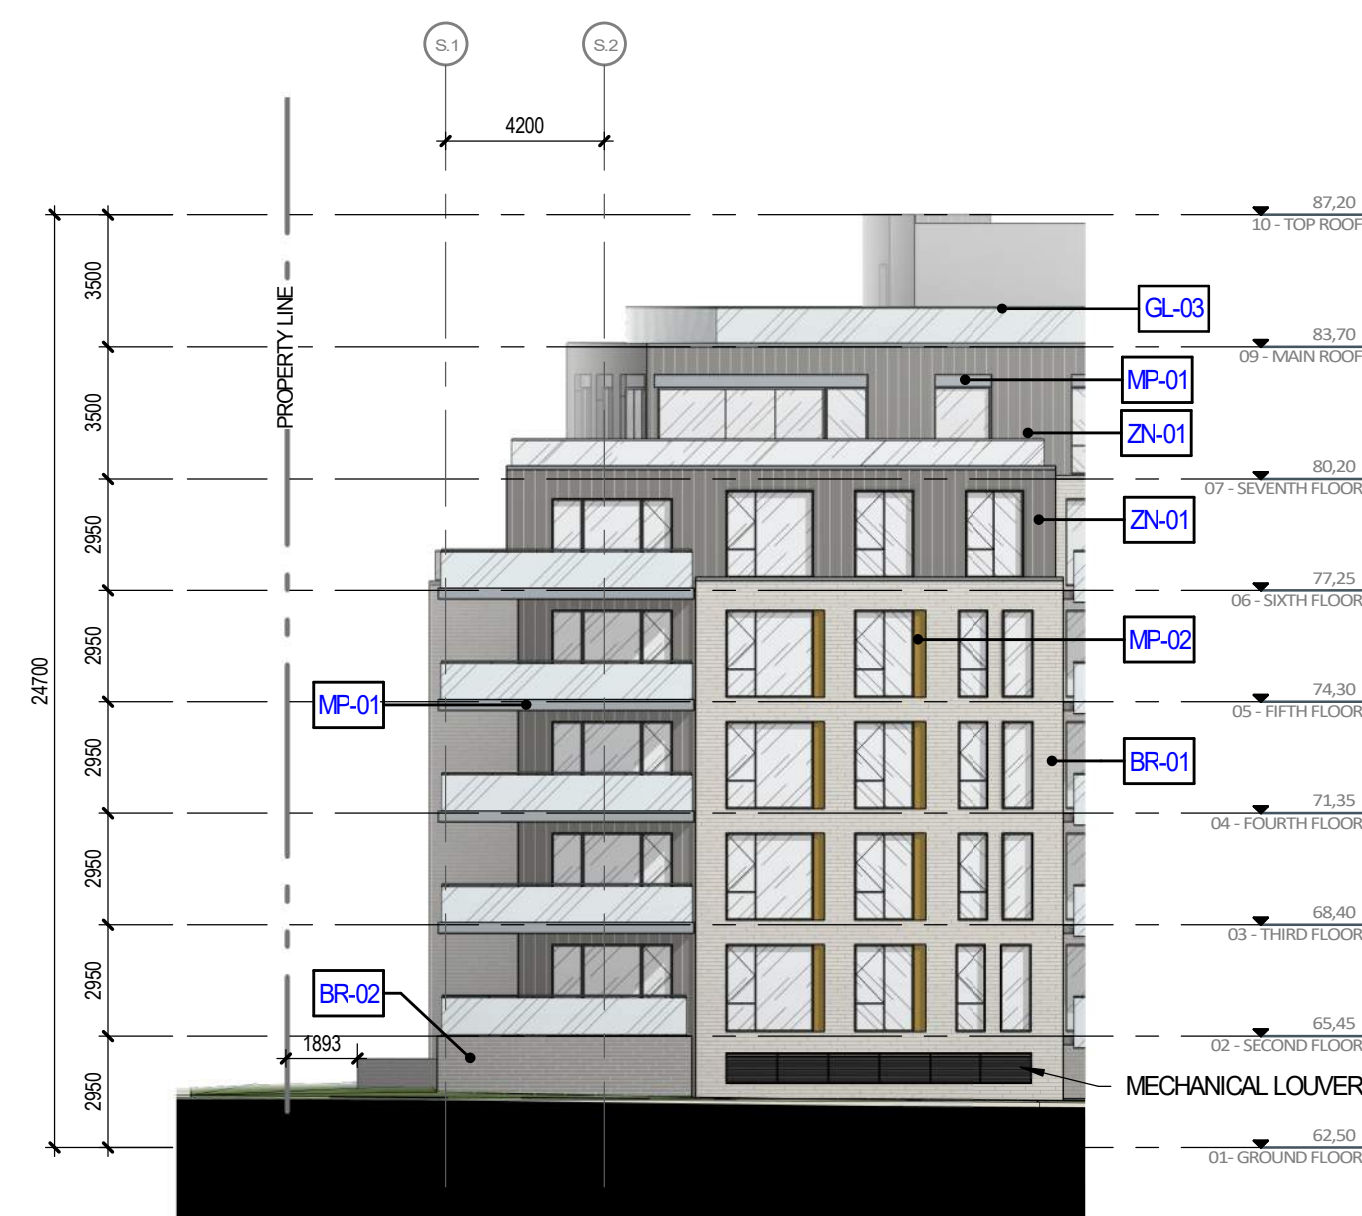

SOUTH BUILDING SOUTH ELEVATION 2

1:200

2
A.403



SOUTH BUILDING SOUTH ELEVATION

1:200

1
A.403

CLIENT / Client

REGIONAL GROUP



OUVRAGE / Project

**GREYSTONE VILLAGE
PHASE 3**

EMPLACEMENT / Location
OTTAWA

NO PROJET No.
12272

NO / REVISION

A SITE PLAN - SUBMITTAL #1 **DATE (aa-mm-jj)** 2021.07.15

Préliminaire
NE PAS UTILISER POUR
CONSTRUCTION

DESSINÉ PAR / Drawn by

GG / AB

DATE (aa-mm-jj)
10/29/20

TITRE DU DESSIN / Drawing Title
ELEVATIONS

ELEVATIONS

REVISION / Revision

A

VERIFIÉ PAR / Checked

CI

ECHELLE / Scale
As indicated

NO. DESSIN / Dwg Number
A.403

MATERIALS LEGEND

MP-01	METAL PANEL LIGHT GRAY COLOR
MP-02	BRONZE ACCENT PANEL
ZNC-01	PANEL - ZINC EFFECT FINISH
CON-01	LIGHT CONCRETE FINISH
BR-01	LIGHT GRAY BRICK FINISH
BR-02	DARK GRAY BRICK FINISH
STN-01	LIGHT GREY STONE FINISH
GL-01	CLEAR GLAZING
GL-02	OPAQUE GLAZING
GL-03	BALCONY RAILING CLEAR GLAZING
GL-04	BALCONY DIVIDER GLAZING FRITTED
WD-01	WOOD FINISH METAL PANEL

NOTES GÉNÉRALES / General Notes

1. Ces documents d'architecture sont la propriété exclusive de NEUF architect(e)s et ne peuvent être utilisés, reproduits ou copiés sans autorisation écrite préalable. / These architectural documents are the exclusive property of NEUF architect(e)s and cannot be used, copied or reproduced without written pre-authorization.
2. Les dimensions apparaissant sur ces documents doivent être vérifiées par l'entrepreneur avant le début des travaux. / All dimensions which appear on the documents must be verified by the contractor before to start the work.
3. Veuillez aviser l'architecte de toute dimension erreur et/ou changements entre ces documents et ceux des autres professionnels. / The architect must be notified of all errors, omissions and discrepancies between these documents and those of the others professionals.
4. Les dimensions sur ces documents doivent être lues et non mesurées. / The dimensions on these documents must be read and not measured.

CIVIL + PLANNING

NOVATECH
240 Michael Cowland Drive, Suite 200
Ottawa, Ontario, K2M 1T6
P : (613) 254-9643

LANDSCAPE ARCHITECTURE

CSW Landscape Architects Limited
315 McRae Avenue, Suite 522
Ottawa, Ontario K1Z 0E9
P : (613) 729-4536

MECHANICAL / ELECTRICAL

GOODKEY, WEEDMARK AND ASSOCIATES LTD.
1688 Woodward drive, Suite 200
Ottawa, Ontario, K2C 3P8
P : (613) 727-5111

STRUCTURAL

CUNLIFFE & ASSOCIATES
200-1550 Carling
Ave, Ottawa, ON, K1Z 8S8
P : (613) 729-7242

ARCHITECTS / Architect

NEUF architect(e)s SENIOR
630, boul. René-Lévesque E. 32e étage, Montréal QC H3B 1S6
T 514 847 1117 NEUFarchitectes.com

SCEAU / Seal



SOUTH BUILDING NORTH ELEVATION 2 2
1:200 A.404



SOUTH BUILDING NORTH ELEVATION 1
1:200 A.404



SOUTH BUILDING WEST ELEVATION 3
1:200 A.404

CLIENT / Client

REGIONAL GROUP



OUVRAGE / Project

GREYSTONE VILLAGE PHASE 3

EMPLACEMENT Location
OTTAWA

NO PROJET No.
12272

NO / REVISION

A SITE PLAN - SUBMITTAL #1 2021.07.15

Préliminaire
NE PAS UTILISER POUR
CONSTRUCTION

DESSINÉ PAR / Drawn by

GG / AB

DATE (aammj)
10/29/20

TITRE DU DESSIN Drawing Title

ELEVATIONS

REVISION / Revision

A

VERIFIÉ PAR / Checked

CI

ECHELLE / Scale

As indicated

NO. DESSIN / Dwg Number

A.404