


DRAWING LEGEND	
MH	STORM MANHOLE
SMH	SANITARY MANHOLE
VC	VALVE CHAMBER
SPL	SPRINKLINE OF PIPE
INV	INVERT OF PIPE
SN	SANITARY SEWER
ST	STORM SEWER
WS/AM	WATER SERVICE/INTERMAN
CS	CURB STOP & STANDPOST
PH	FIRE HYDRANT
W	WATER METER
RM	REMOTE WATER METER READOUT
+	EXISTING GRADE ELEVATION
+	PROPOSED GRADE ELEVATION
2%	PROPOSED SLOPE OF GRADE
T.O.S.	TOP OF SLOPE
---	CENTRELINE OF SWALE
- - - - -	PROPERTY LINE
.....	SILT FENCE BARRIER
D.C.	150mm CURB/DEPRESSED CURB
	LIGHT DUTY ASPHALT PAVEMENT
	HEAVY DUTY ASPHALT PAVEMENT
	ROAD CUT REINSTATEMENT
	CONCRETE
	PAVERS (SEE LANDSCAPE)
	LANDSCAPE
	RIVER WASH STONE
	RP BMP
CRZ	CRITICAL ROOT ZONE
F.L.	FIRST FLOOR ELEVATION
TOP	TOP OF FOUNDATION
USF	UNDERSIDE OF FOOTING

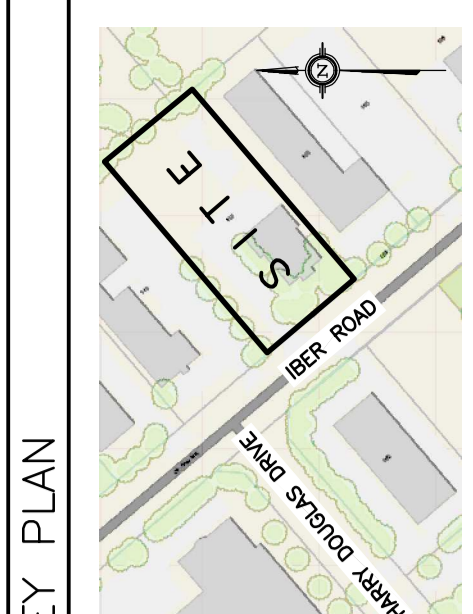

No.	DATE	REVISION
3	AUG 3-21	ISSUED FOR APPROVAL
2	JUL 13-21	ISSUED FOR COORDINATION
1	MAY 10-21	PRELIMINARY


D. B. GRAY ENGINEERING INC.
 Professional Engineers
 700 Long Point Circle
 Ottawa, Ontario
 d.gray@dbgrayengineering.com
 613-425-8044

Project
PROPOSED WAREHOUSE
155 IBER ROAD
 OTTAWA, ONTARIO

Drawing Title
GRADING PLAN

Engineer's Seal

 Drawing No. **C-2**
 of **6**

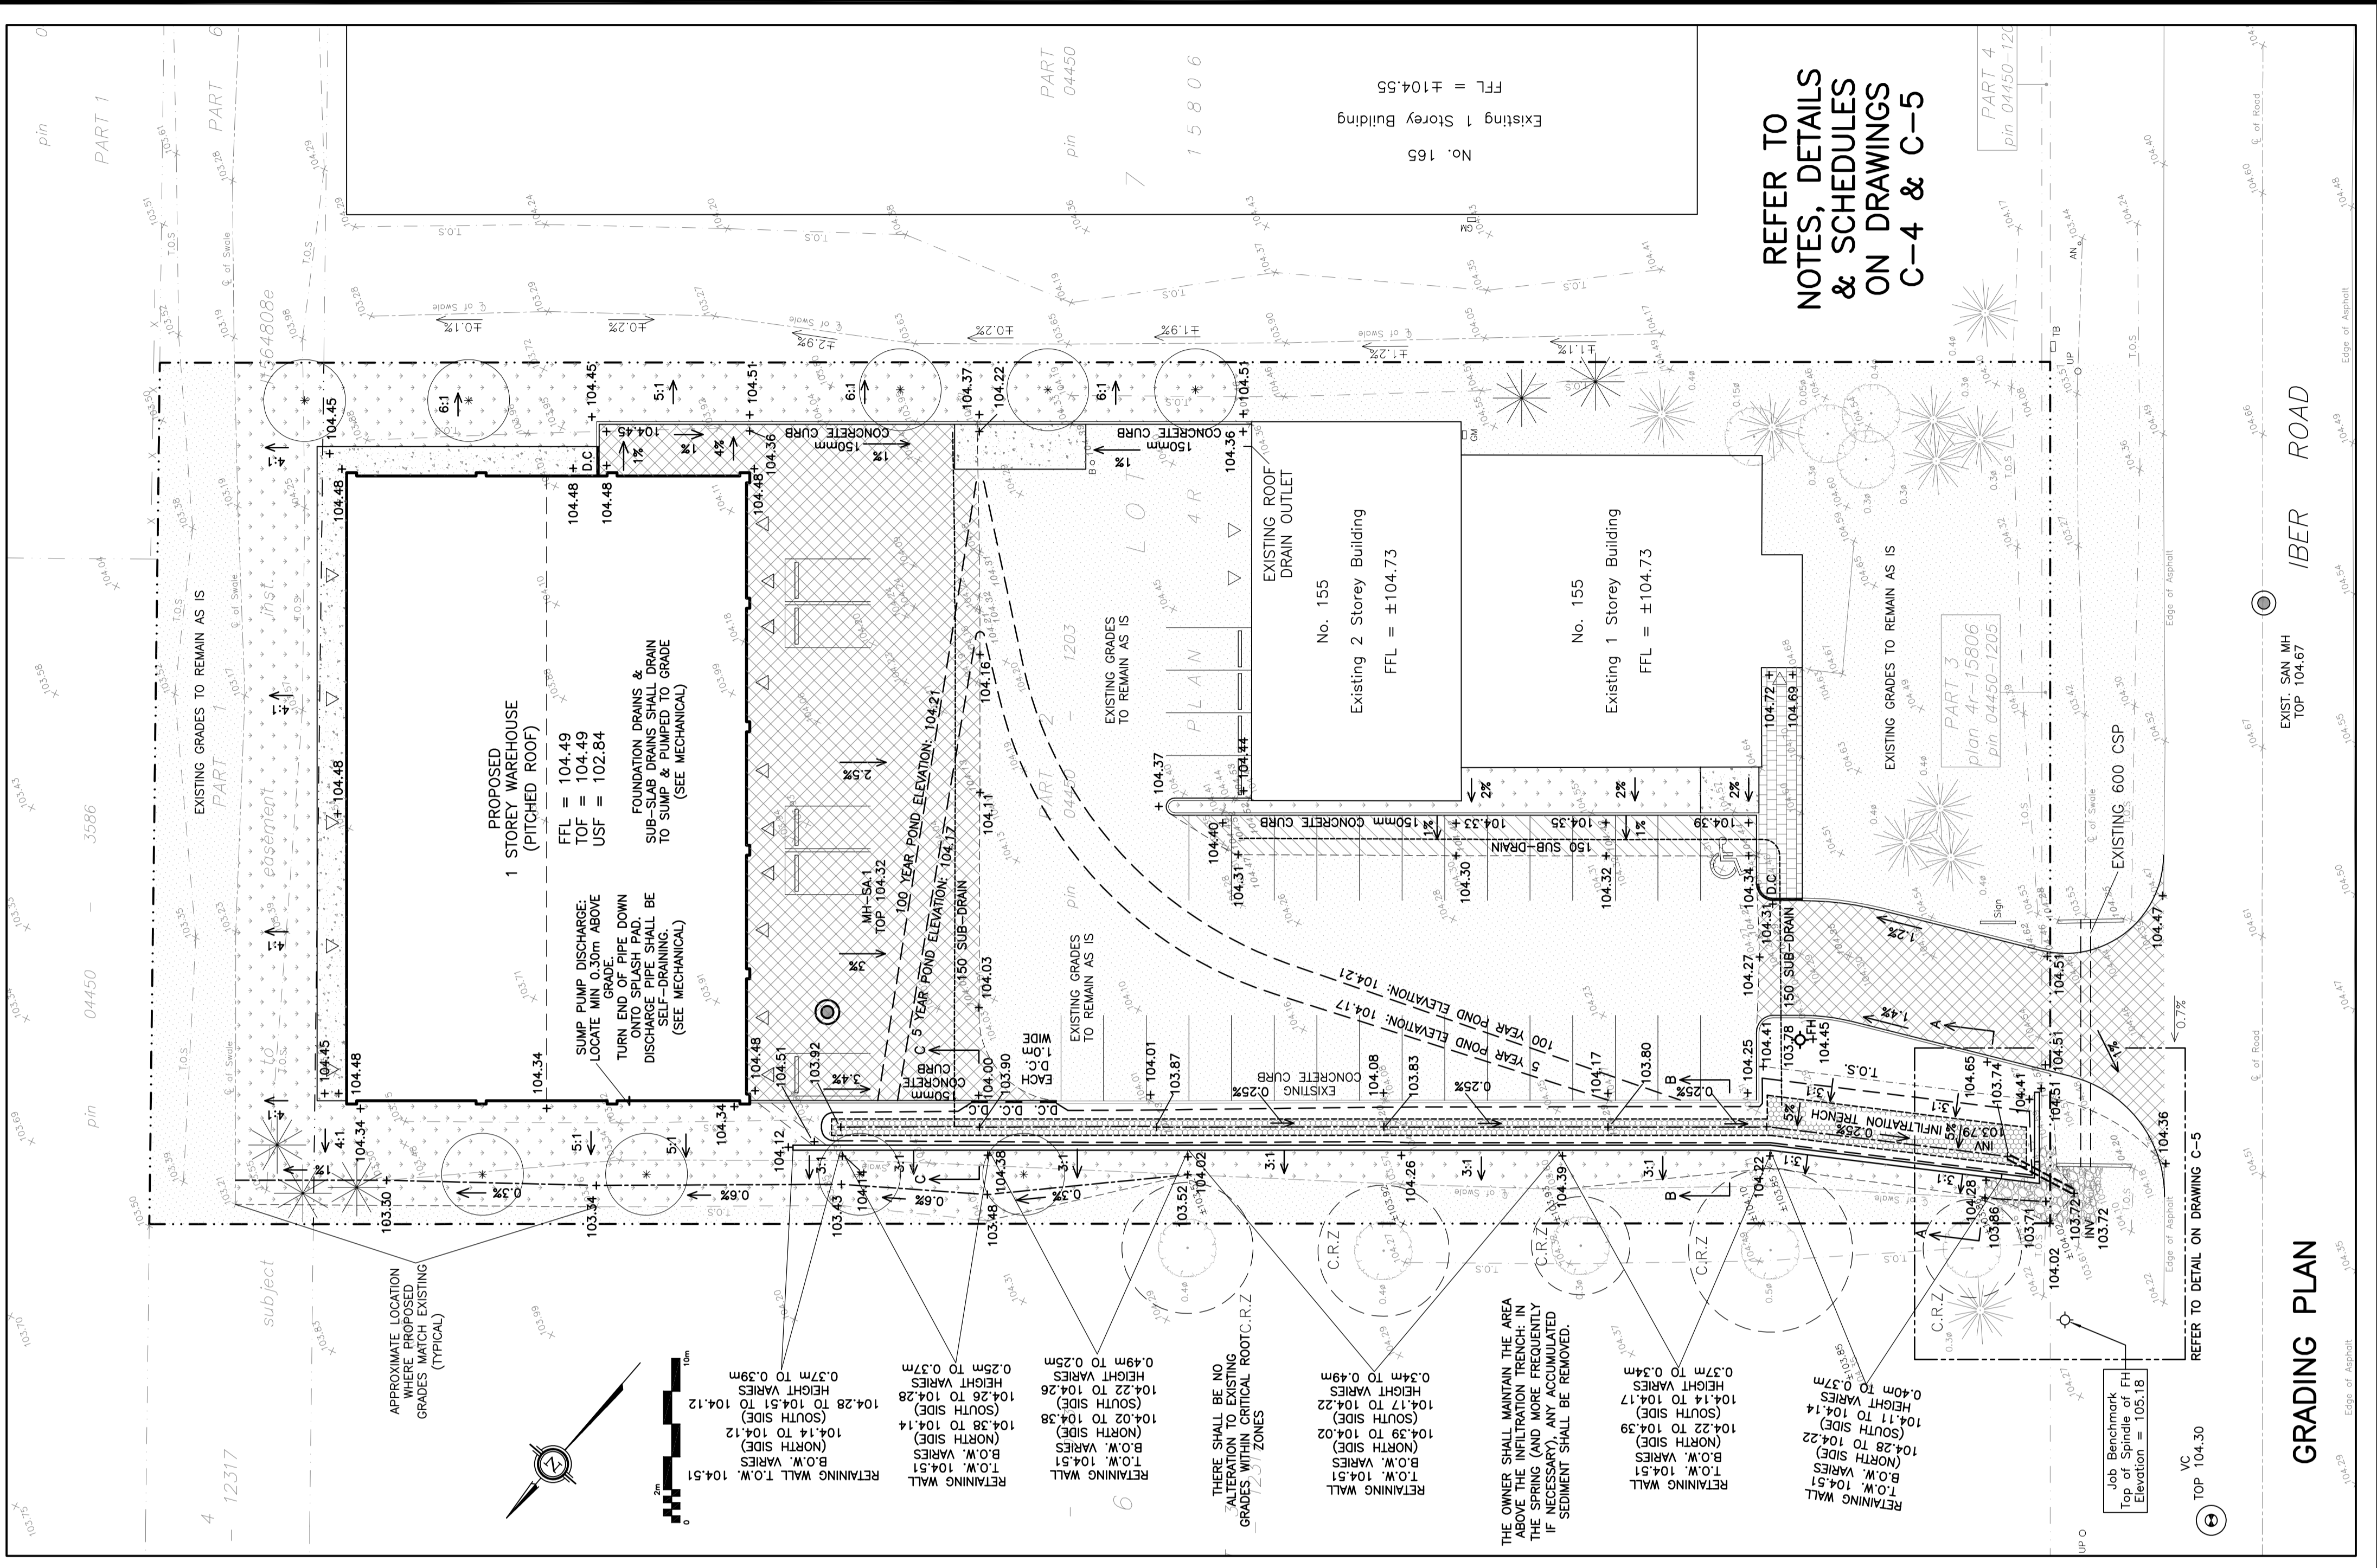

REFER TO
 NOTES, DETAILS
 & SCHEDULES
 ON DRAWINGS
 C-4 & C-5

GRADING PLAN

