

- 1 METAL PANEL
- 2 BRICK
- 3 STONE
- 4 METAL FLASHING
- 5 ALUMINUM WINDOW
- 6 GLASS RAILING

PL4

PROPERTY LINE OVER MURRAY ST




PL5

PROPERTY LINE OVER CLARENCE ST

- Roof 82600
- Level 8 79700
- Level 7 76800
- Level 6 73900
- Level 5 71000
- Level 4 68100
- Level 3 65200
- Level 2 62300
- Ground Level 57500

KEY PLAN

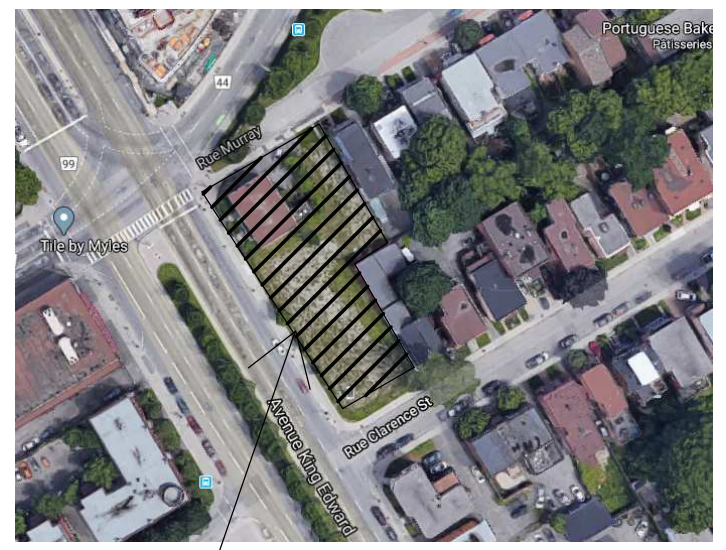

PROJECT

ALL CONTRACTORS TO VERIFY ALL DIMENSIONS ON SITE AND TO REPORT ALL ERRORS AND/OR OMISSIONS TO THE ARCHITECT.

ALL CONTRACTORS MUST COMPLY WITH ALL CODES AND BYLAWS AND OTHER AUTHORITIES HAVING JURISDICTION OVER THE WORK.

DO NOT SCALE DRAWINGS.

THIS DRAWING MAY NOT BE USED FOR CONSTRUCTION UNTIL SIGNED BY THE ARCHITECT.

COPYRIGHT RESERVED.

#	Description	DDMMYY
1	ISSUED FOR ZONING / SPA APPLICATION	16/08/21
2	ISSUED FOR SITE PLAN APPROVAL	03/12/21

**WOODMAN ARCHITECT ASSOCIATES LTD.**

4 BEECHWOOD, SUITE 201 OTTAWA, ONTARIO, CANADA K1L 8L9  
TEL: 613 228 9850 • FAX: 613 228 9848 • mailbox@woodmanarchitect.com

CONSULTANTS:  
STRUCTURAL —  
MECHANICAL —  
CIVIL —  
ELECTRICAL —  
LANDSCAPING —

CLIENT:

**165177 CANADA INC**  
22 RUE TASCHEREAU — GATINEAU, QC J8Y 2V4

PROJECT

**BOUTIQUE HOTEL KING EDWARD**  
275 KING EDWARD — OTTAWA, ON K1N 7M2

DRAWING:

**WEST ELEVATION**

1 WEST ELEVATION  
A125 1:75

DATE: 2022-01-04 11:56:10 AM	NO. 1969
SCALE: 1:75	DATE: 2022-01-04
DRAWN BY: Aude	PROJECT: 165177
CHECKED BY: Veronique	


**A125**

007-12-21-0128\_002-02-21-00650

- 1 METAL PANEL
- 2 BRICK
- 3 STONE
- 4 METAL FLASHING
- 5 ALUMINUM WINDOW
- 6 GLASS RAILING



KEY PLAN

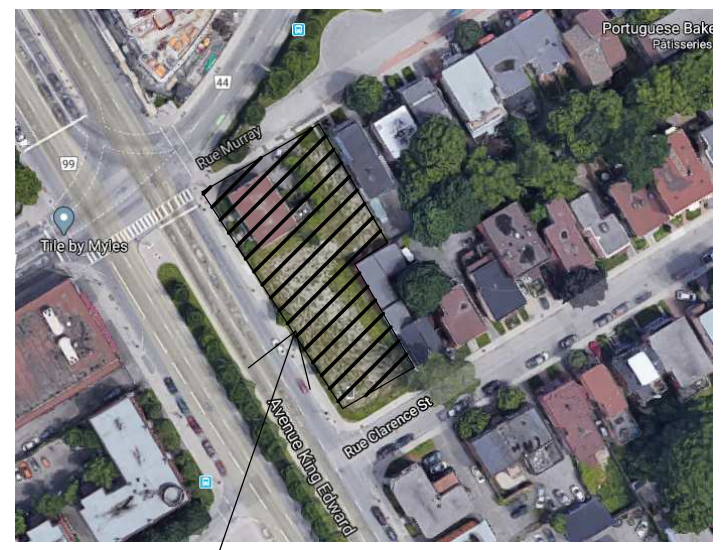

PROJECT

ALL CONTRACTORS TO VERIFY ALL DIMENSIONS ON SITE AND TO REPORT ALL ERRORS AND/OR OMISSIONS TO THE ARCHITECT.

ALL CONTRACTORS MUST COMPLY WITH ALL CODES AND BYLAWS AND OTHER AUTHORITIES HAVING JURISDICTION OVER THE WORK.

DO NOT SCALE DRAWINGS.

THIS DRAWING MAY NOT BE USED FOR CONSTRUCTION UNTIL SIGNED BY THE ARCHITECT.

COPYRIGHT RESERVED.

#	Description	DDMMYY
1	ISSUED FOR ZONING / SPA APPLICATION	16/08/21
2	ISSUED FOR SITE PLAN APPROVAL	03/12/21

**WOODMAN ARCHITECT ASSOCIATES LTD.**

4 BEECHWOOD, SUITE 201 OTTAWA, ONTARIO, CANADA K1L 8L9  
TEL: 613 228 9850 • FAX 613 228 9848 • mailbox@woodmanarchitect.com

CONSULTANTS:

- STRUCTURAL -
- MECHANICAL -
- CIVIL -
- ELECTRICAL -
- LANDSCAPING -

CLIENT:

**165177 CANADA INC**  
22 RUE TASCHEREAU - GATINEAU, QC J8Y 2V4

PROJECT

**BOUTIQUE HOTEL KING EDWARD**  
275 KING EDWARD - OTTAWA, ON K1N 7M2

DRAWING:

**SOUTH ELEVATION**


2 SOUTH ELEVATION  
A126/ 1:75

DATE: 2022-01-04 11:50:27 AAU	NO. 1969
SCALE: 1:75	BARRED: 100
DRAWN BY: Audea	<b>A126</b>
CHECKED BY: Veronique	

007-12-21-0128, 002-02-21-00650

- 1 METAL PANEL
- 2 BRICK
- 3 STONE
- 4 METAL FLASHING
- 5 ALUMINUM WINDOW
- 6 GLASS RAILING

KEY PLAN

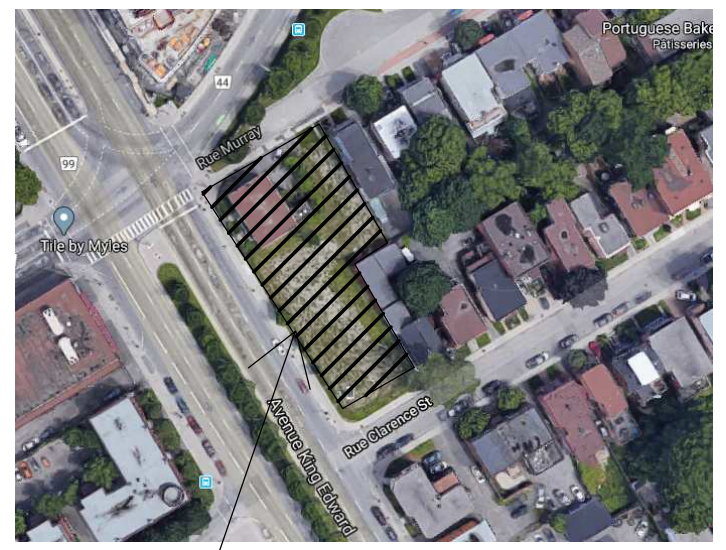

PROJECT

ALL CONTRACTORS TO VERIFY ALL DIMENSIONS ON SITE AND TO REPORT ALL ERRORS AND/OR OMISSIONS TO THE ARCHITECT.  
 ALL CONTRACTORS MUST COMPLY WITH ALL CODES AND BYLAWS AND OTHER AUTHORITIES HAVING JURISDICTION OVER THE WORK.  
 DO NOT SCALE DRAWINGS.  
 THIS DRAWING MAY NOT BE USED FOR CONSTRUCTION UNTIL SIGNED BY THE ARCHITECT.  
 COPYRIGHT RESERVED.

#	Description	DD/MM/YY
1	ISSUED FOR ZONING / SPA APPLICATION	16/08/21
2	ISSUED FOR SITE PLAN APPROVAL	03/12/21

**WOODMAN ARCHITECT ASSOCIATES LTD.**  
 4 BEECHWOOD, SUITE 201 OTTAWA, ONTARIO, CANADA K1L 8L9  
 TEL: 613 228 9850 • FAX: 613 228 9848 • mail@woodmanarchitect.com

CONSULTANTS:  
 STRUCTURAL -  
 MECHANICAL -  
 CIVIL -  
 ELECTRICAL -  
 LANDSCAPING -


CLIENT:  
**165177 CANADA INC**  
 22 RUE TASCHEREAU - GATINEAU, QC J8Y 2V4

PROJECT  
**BOUTIQUE HOTEL KING EDWARD**  
 275 KING EDWARD - OTTAWA, ON K1N 7M2

DRAWING:  
**NORTH ELEVATION**

DATE: 2022-01-04 11:50:37 AM	NO. 1969
SCALE: 1:75	DRAWING: 101
DRAWN BY: Auteur	<b>A127</b>
CHECKED BY: Vérificateur	


1 NORTH ELEVATION  
 A127 1:75

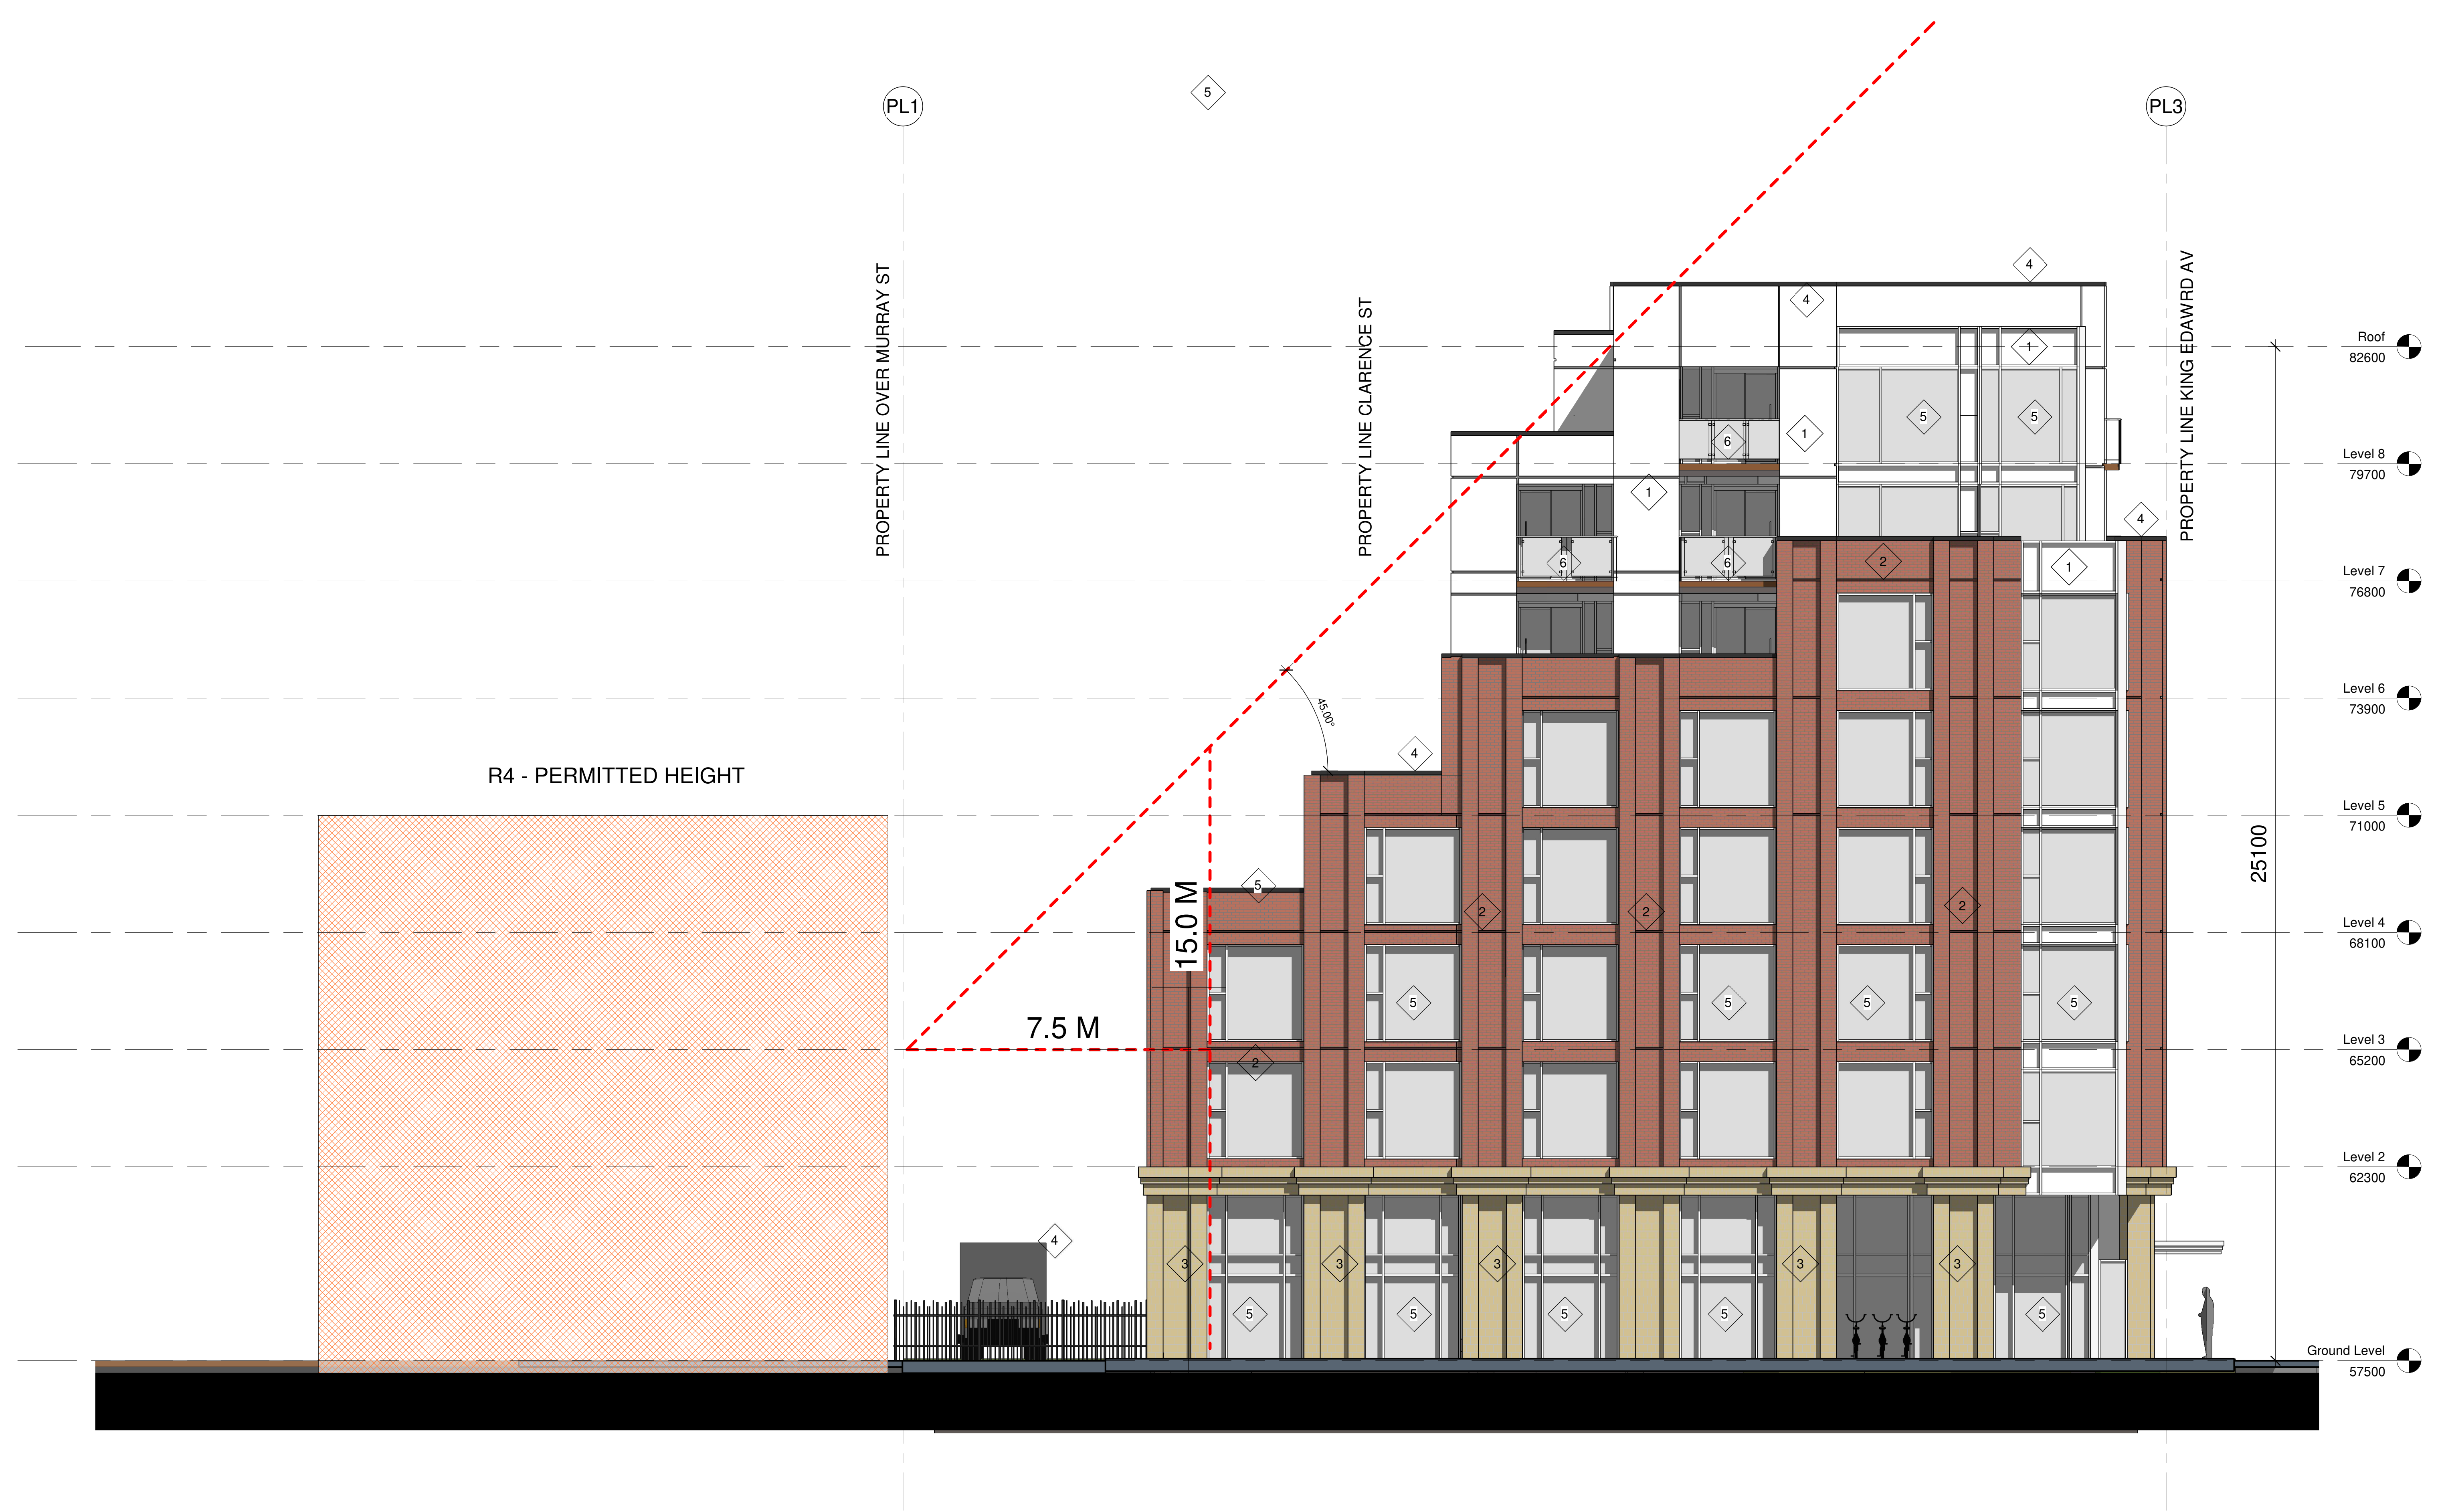

007-12-21-0128\_002-02-21-00850

- 1 METAL PANEL
- 2 BRICK
- 3 STONE
- 4 METAL FLASHING
- 5 ALUMINUM WINDOW
- 6 GLASS RAILING

KEY PLAN

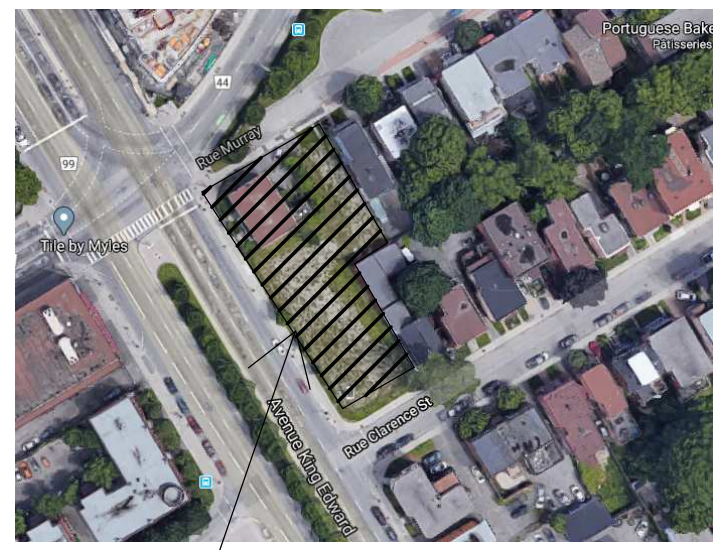

PROJECT

ALL CONTRACTORS TO VERIFY ALL DIMENSIONS ON SITE AND TO REPORT ALL ERRORS AND/OR OMISSIONS TO THE ARCHITECT.

ALL CONTRACTORS MUST COMPLY WITH ALL CODES AND BYLAWS AND OTHER AUTHORITIES HAVING JURISDICTION OVER THE WORK.

DO NOT SCALE DRAWINGS.

THIS DRAWING MAY NOT BE USED FOR CONSTRUCTION UNTIL SIGNED BY THE ARCHITECT.

COPYRIGHT RESERVED.



Roof 82600

Level 8 79700

Level 7 76800

Level 6 73900

Level 5 71000

Level 4 68100

Level 3 65200

Level 2 62300

Ground Level 57500

**WOODMAN ARCHITECT ASSOCIATES LTD.**

4 BEECHWOOD, SUITE 201 OTTAWA, ONTARIO, CANADA K1L 8L9  
TEL: 613 228 9850 • FAX 613 228 9848 • mail@woodmanarchitect.com

CONSULTANTS:  
STRUCTURAL —  
MECHANICAL —  
CIVIL —  
ELECTRICAL —  
LANDSCAPING —

CLIENT:

**165177 CANADA INC**  
22 RUE TASCHEREAU — GATINEAU, QC J8Y 2V4

PROJECT

**BOUTIQUE HOTEL KING EDWARD**  
275 KING EDWARD — OTTAWA, ON K1N 7M2

DRAWING:

**EAST ELEVATION**

1 EAST ELEVATION  
A128 / 1:75

DATE	2022-01-04 11:50:40	NO. REV.	1989
DRAWN BY	AMU	APPROVED BY	
CHECKED BY	Autour		
DESIGNED BY	Vérificateur		

**A128**

007-12-21-0128\_002-02-21-00850