


IT IS THE RESPONSIBILITY OF THE APPROPRIATE CONTRACTOR TO CHECK AND VERIFY ALL DIMENSIONS ON SITE AND TO REPORT ALL ERRORS AND/OR OMISSIONS TO THE ARCHITECT.
 ALL CONTRACTORS MUST COMPLY WITH ALL PERTINENT CODES AND BY-LAWS.
 THIS DRAWING MAY NOT BE USED FOR CONSTRUCTION UNTIL SIGNED BY THE ARCHITECT.
 DO NOT SCALE DRAWINGS.
 COPYRIGHT RESERVED.

THE PROPERTY BOUNDARY INFORMATION ON THIS SITE PLAN WAS DERIVED FROM THE SURVEY CONDUCTED BY ANNIS, O'SULLIVAN & VOLLEBEKK LTD DATED JULY 24, 2018.

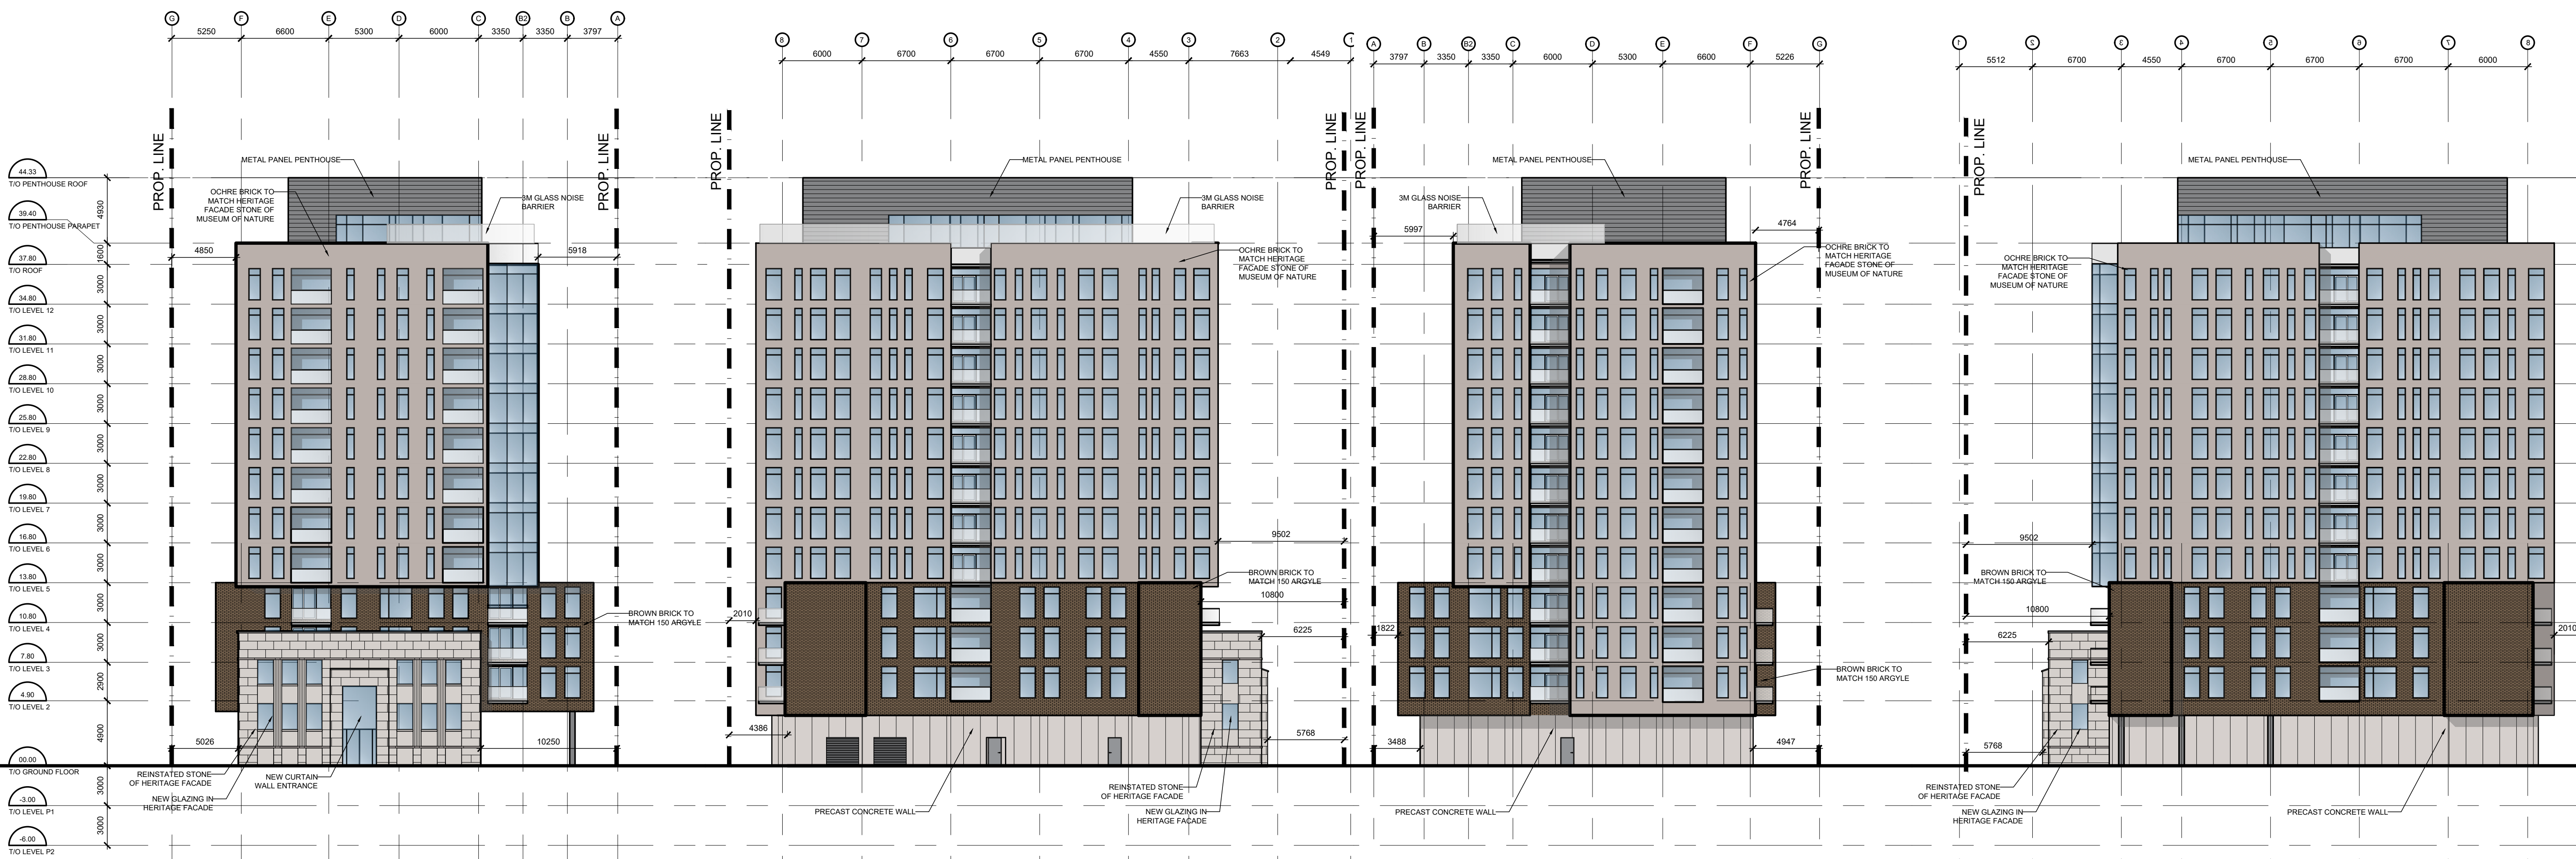

NORTH ELEVATION

WEST ELEVATION

SOUTH ELEVATION

EAST ELEVATION

No.	DESCRIPTION	DATE
1	ISSUED FOR SITE PLAN RESUBMISSION	Dec.23.21
1	ISSUED FOR INTERNAL REVIEW	Nov.02.21
1	ISSUED FOR INTERNAL REVIEW	July.22.21
1	SPC SUBMISSION	July.21.21

REVISIONS:

ARCHITECT SEAL: NORTH ARROW:

CLIENT: **COLONNADE BRIDGEPORT**
Property Investment & Management

ARCHITECT: **rla/architecture**
56 Beech Street, Ottawa, Ontario K1S 3J6
t.613.724.9932 f.613.724.1209 www.rodericklahey.ca

PROJECT TITLE:
100 ARGYLE AVENUE
OTTAWA ONTARIO

SHEET TITLE:
ELEVATIONS

DRAWN: RLA	CHECKED: RLA
SCALE: 1:250	SHEET No. A201
PROJECT No. 1720	

PEN STYLE: 0-RLA-WASPRF6%ZEPARCH Full Bleed D (24.00 X 36.00 inches)
 PLOT SCALE: 1:25.4
 F:\2017\1720 100 Argyle (Bridgeport)\01_Design Development\1720 Elevations.dwg
 PLOT DATE: Thursday, December 23, 2021
 D07-12-21-130
 DWG#18561