


253-255-257 YORK ST. & 78-80 NELSON ST. COMBINED PROPOSED ADDITION AND RENOVATION

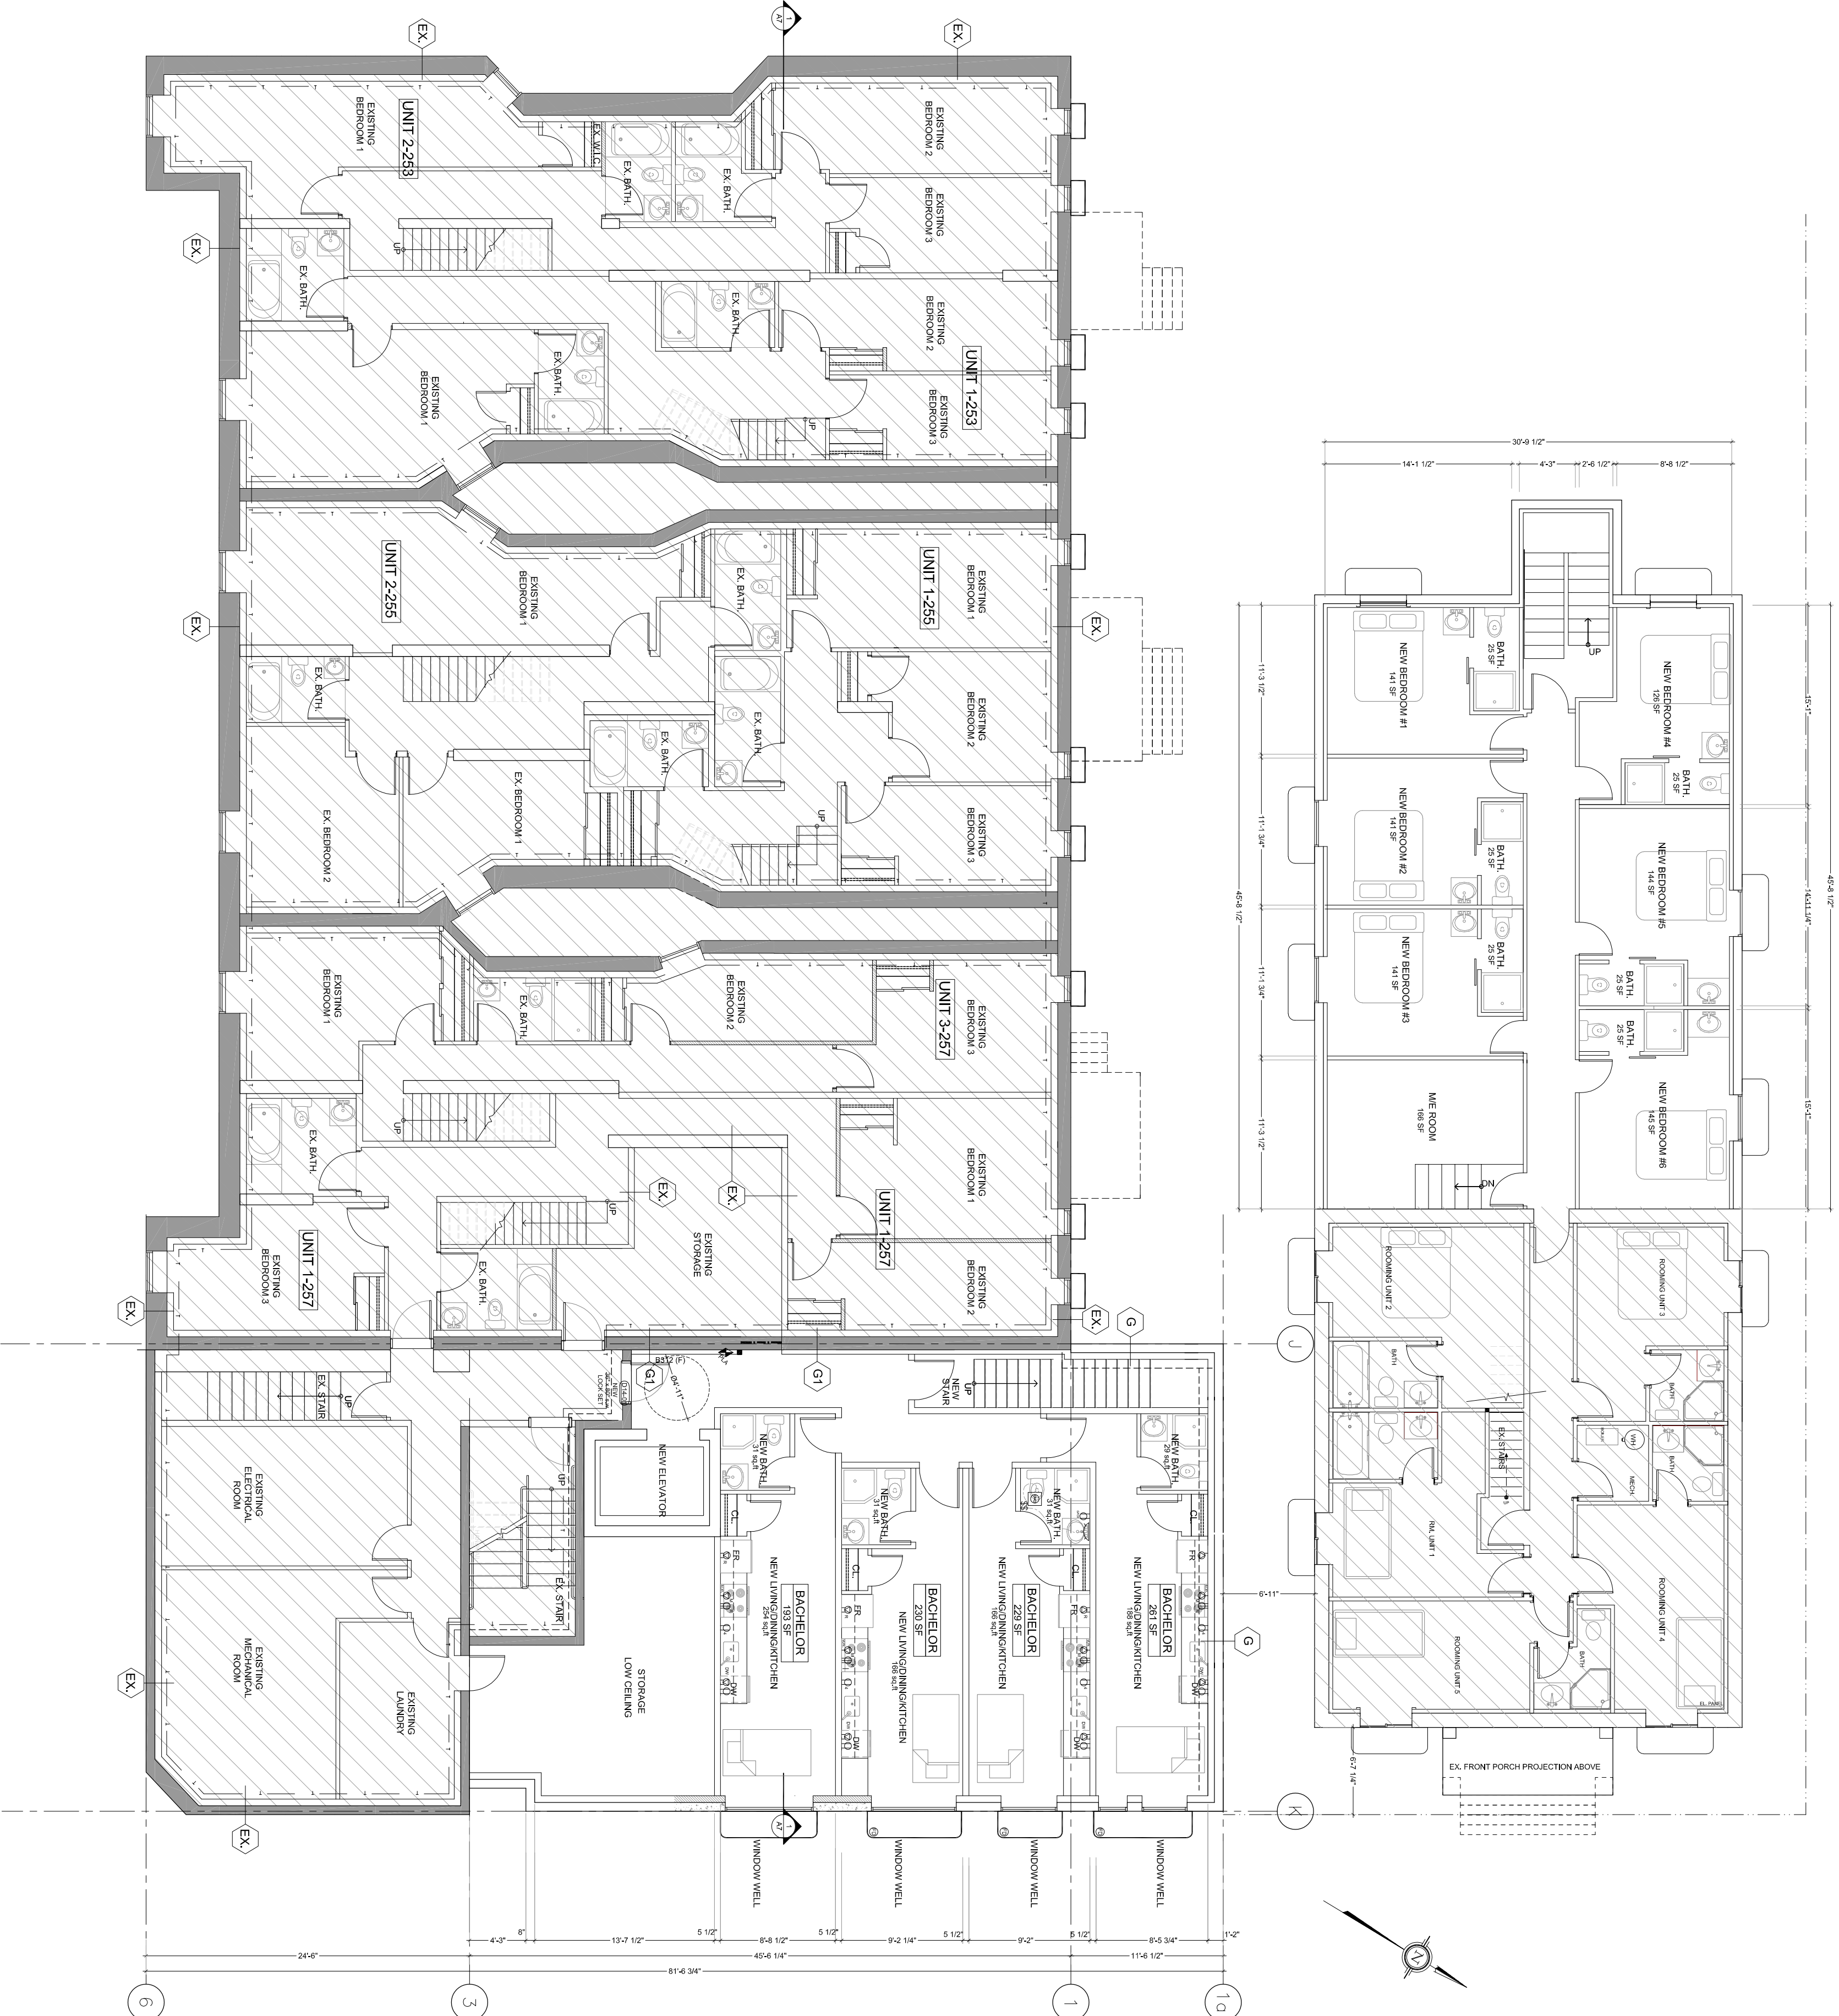


EXISTING BUILDING

CONSULTANT'S SCALE PROJECTIONS

NO.	DESCRIPTION	SCALE	DATE
1	EXISTING BUILDING	1/8"=1'-0"	2021
2	PROPOSED ADDITION AND RENOVATION	1/8"=1'-0"	2021

253-255-257 YORK ST. & 78-80 NELSON ST. COMBINED PROPOSED ADDITION AND RENOVATION

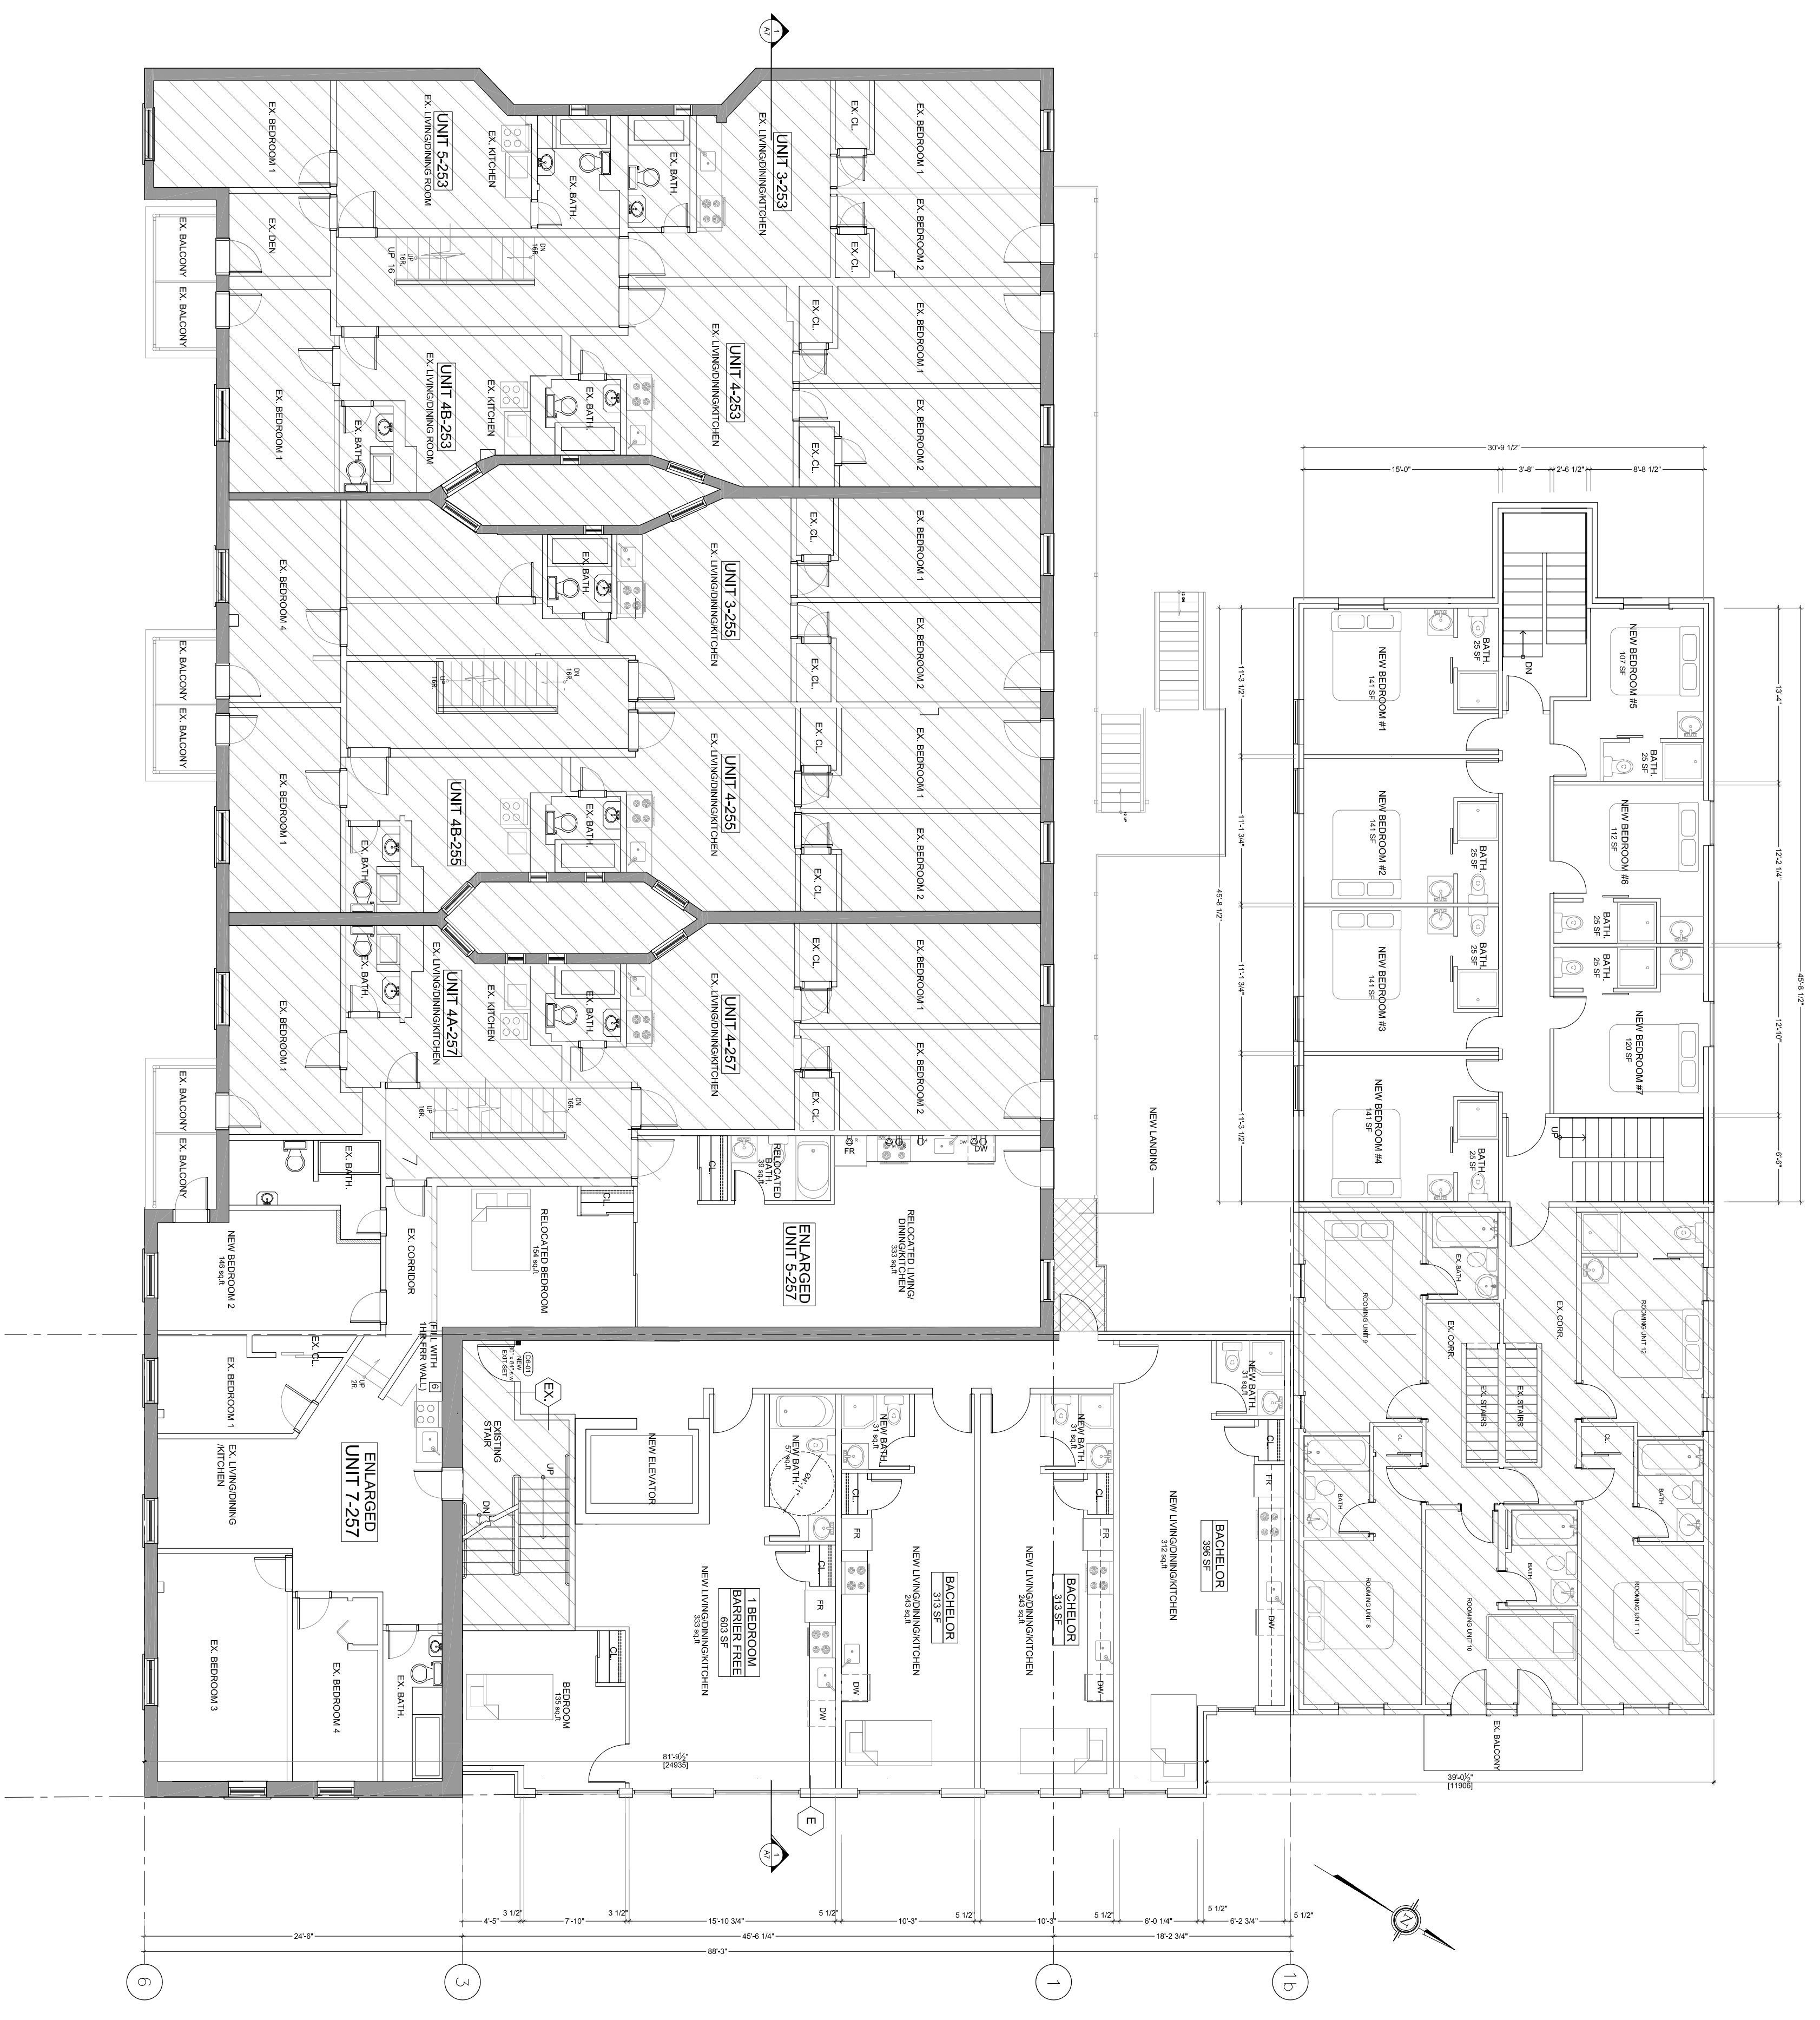

1 EXISTING AND PROPOSED SECOND FLOOR PLAN
A6 SCALE: 1/8"=1'-0"

EXISTING BUILDING

NO.	DESCRIPTION	DATE
1	ISSUED FOR PERMIT	01/20/22
2	REVISIONS OF 20A	02/02/22
3	REVISIONS OF 20A	02/02/22
4	REVISIONS OF 20A	02/02/22
5	REVISIONS OF 20A	02/02/22
6	REVISIONS OF 20A	02/02/22
7	REVISIONS OF 20A	02/02/22
8	REVISIONS OF 20A	02/02/22
9	REVISIONS OF 20A	02/02/22


CONSULTANT'S SCALE PROJECTIONS
REVISIONS
DATE
BY

OTTAWA CARLETON CONSTRUCTION GROUP LTD.
253-255-257 YORK ST. & 78-80 NELSON ST.
OTTAWA, ONTARIO

DESIGNED BY: [Signature]
CHECKED BY: [Signature]
DATE: 01/20/22

SCALE AS NOTED

253-255-257 YORK ST. & 78-80 NELSON ST. COMBINED PROPOSED ADDITION AND RENOVATION

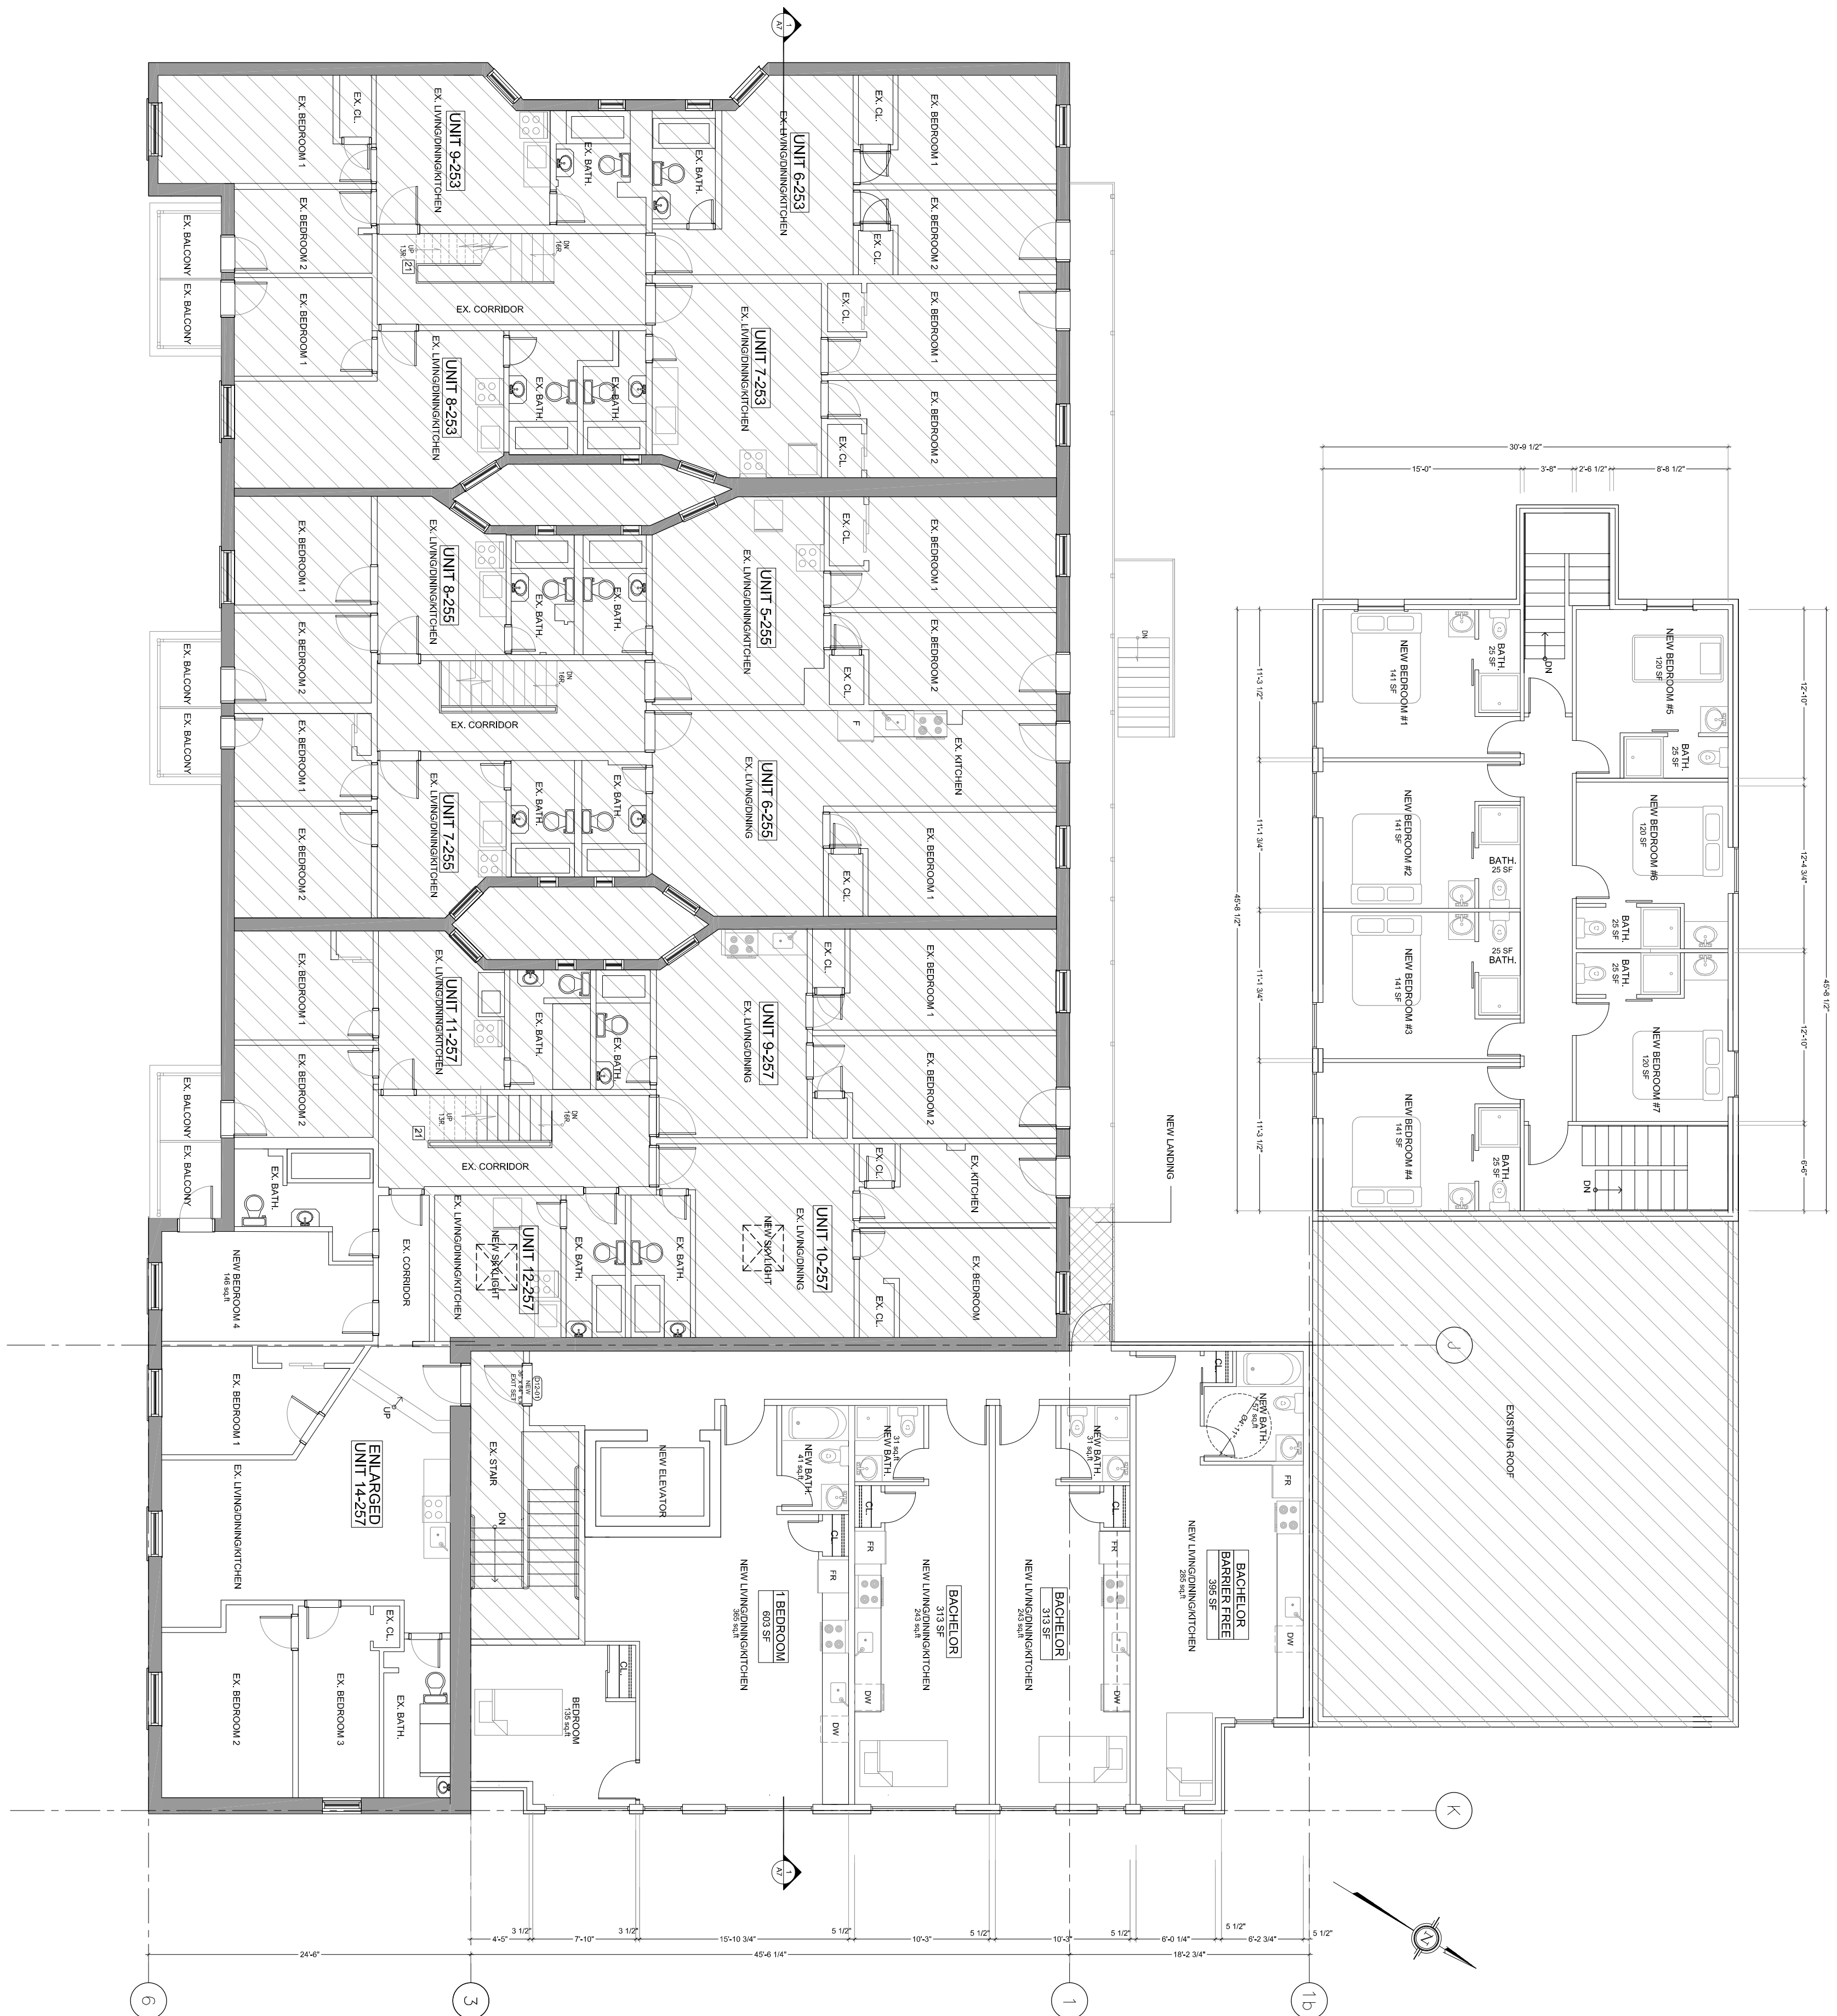


1 EXISTING AND PROPOSED THIRD FLOOR PLAN
 SCALE: 3/16"=1'-0"

NO.	DESCRIPTION	DATE
1	ISSUED FOR PERMIT	01/20/21
2	REVISIONS OF 20A	01/20/21
3	ISSUED FOR PERMIT	01/20/21
4	REVISIONS OF 20A	01/20/21
5	ISSUED FOR PERMIT	01/20/21
6	REVISIONS OF 20A	01/20/21
7	ISSUED FOR PERMIT	01/20/21
8	REVISIONS OF 20A	01/20/21
9	ISSUED FOR PERMIT	01/20/21

CONSULTANT'S SCALE PROJECTIONS
 ARCHITECTURE: 1/8"=1'-0"
 MECHANICAL: 1/8"=1'-0"
 ELECTRICAL: 1/8"=1'-0"
 PLUMBING: 1/8"=1'-0"
 STRUCTURE: 1/8"=1'-0"
 CIVIL: 1/8"=1'-0"
 LANDSCAPE: 1/8"=1'-0"
 CONCRETE: 1/8"=1'-0"
 METAL: 1/8"=1'-0"
 GLASS: 1/8"=1'-0"
 OTHER: 1/8"=1'-0"

PROJECT: 253-255-257 YORK ST. & 78-80 NELSON ST.
 OTTAWA, ONTARIO
 DRAWN: L.T.
 SHEET: A7
 DATE: JAN 2021
 SCALE: AS NOTED

253-255-257 YORK ST. & 78-80 NELSON ST. COMBINED PROPOSED ADDITION AND RENOVATION

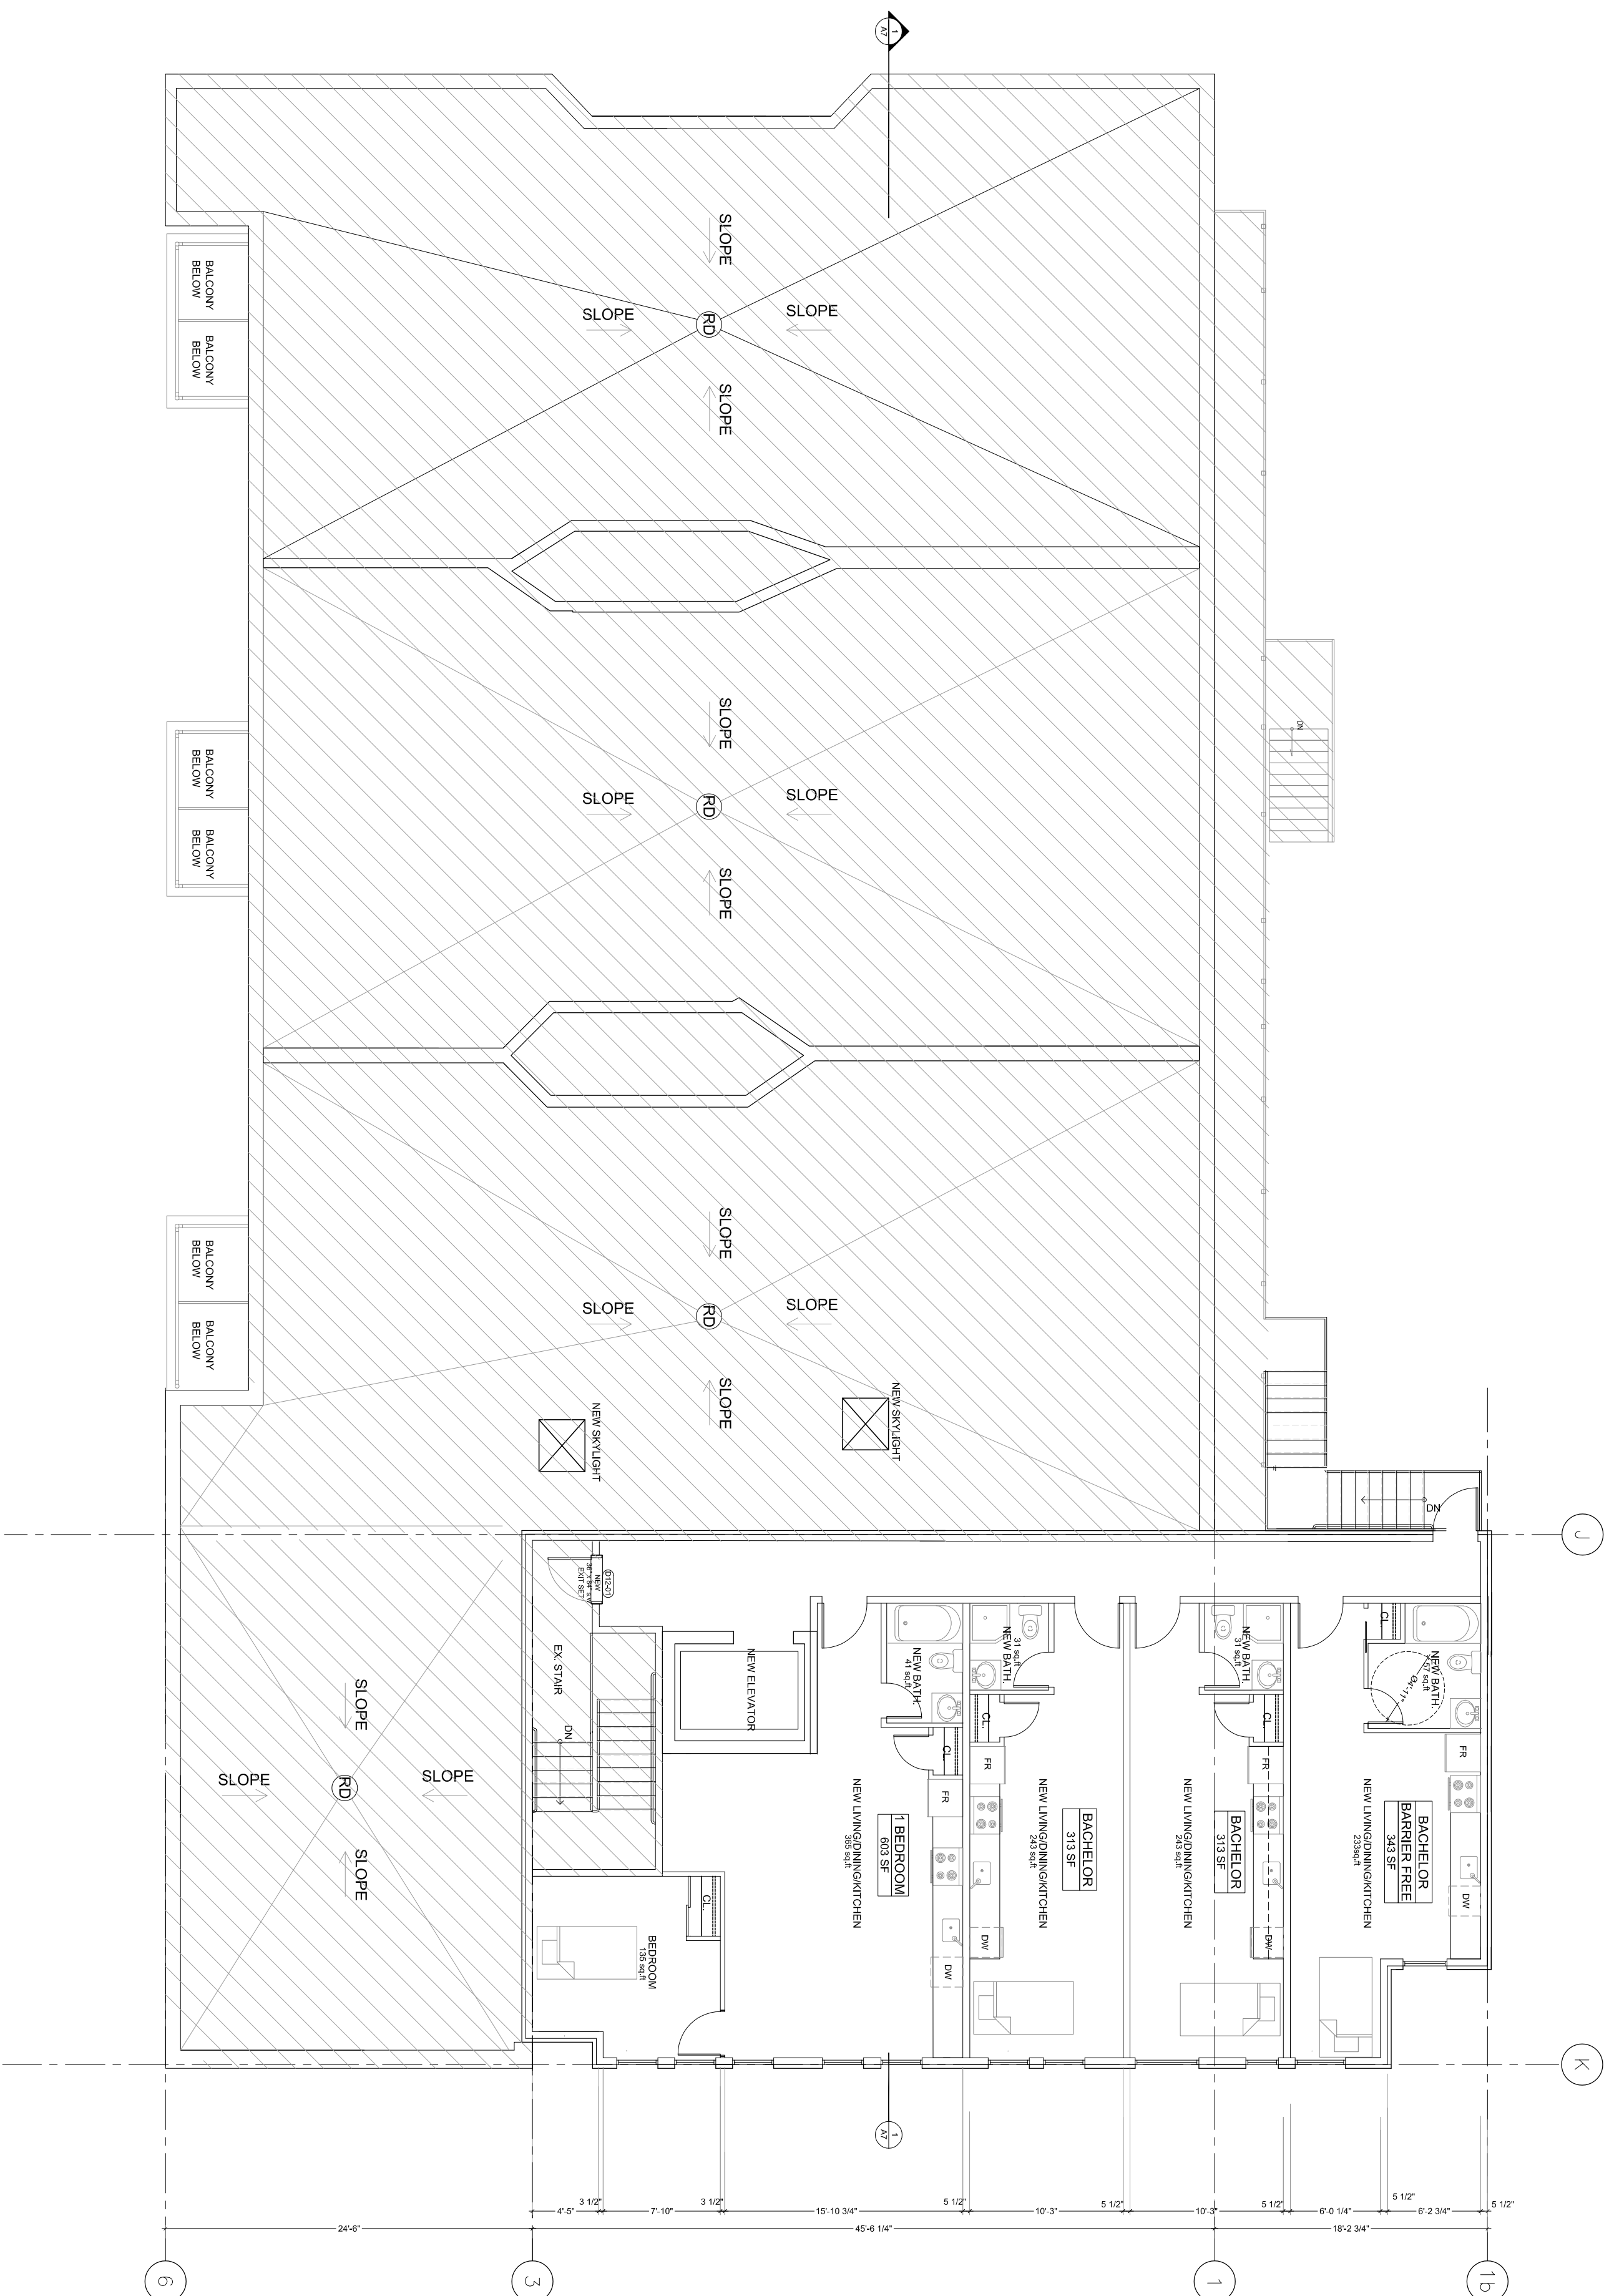


1 EXISTING AND PROPOSED FOURTH FLOOR PLAN
SCALE: 1/8"=1'-0"

NO.	DESCRIPTION	DATE	BY
1	ISSUED FOR PERMIT	03/2021	OTM
2	REVISIONS OF 20A	03/2021	OTM
3	ISSUED FOR PERMIT	03/2021	OTM
4	REVISIONS OF 20A	03/2021	OTM
5	ISSUED FOR PERMIT	03/2021	OTM
6	REVISIONS OF 20A	03/2021	OTM
7	ISSUED FOR PERMIT	03/2021	OTM
8	REVISIONS OF 20A	03/2021	OTM
9	ISSUED FOR PERMIT	03/2021	OTM

CONSULTANT'S SCALE PROJECTIONS	REVISIONS	DATE	BY
1/8"=1'-0"	1	03/2021	OTM
1/8"=1'-0"	2	03/2021	OTM
1/8"=1'-0"	3	03/2021	OTM
1/8"=1'-0"	4	03/2021	OTM
1/8"=1'-0"	5	03/2021	OTM
1/8"=1'-0"	6	03/2021	OTM
1/8"=1'-0"	7	03/2021	OTM
1/8"=1'-0"	8	03/2021	OTM
1/8"=1'-0"	9	03/2021	OTM

253-255-257 YORK ST. & 78-80 NELSON ST. COMBINED PROPOSED ADDITION AND RENOVATION

NO.	REVISION/DESCRIPTION	DATE
1	ISSUE FOR PERMIT	2021-08-10
2	REVISIONS OF SNA	2021-08-10
3	ISSUE FOR PERMIT	2021-08-10
4	REVISIONS OF SNA	2021-08-10
5	ISSUE FOR PERMIT	2021-08-10
6	REVISIONS OF SNA	2021-08-10
7	ISSUE FOR PERMIT	2021-08-10
8	REVISIONS OF SNA	2021-08-10
9	ISSUE FOR PERMIT	2021-08-10

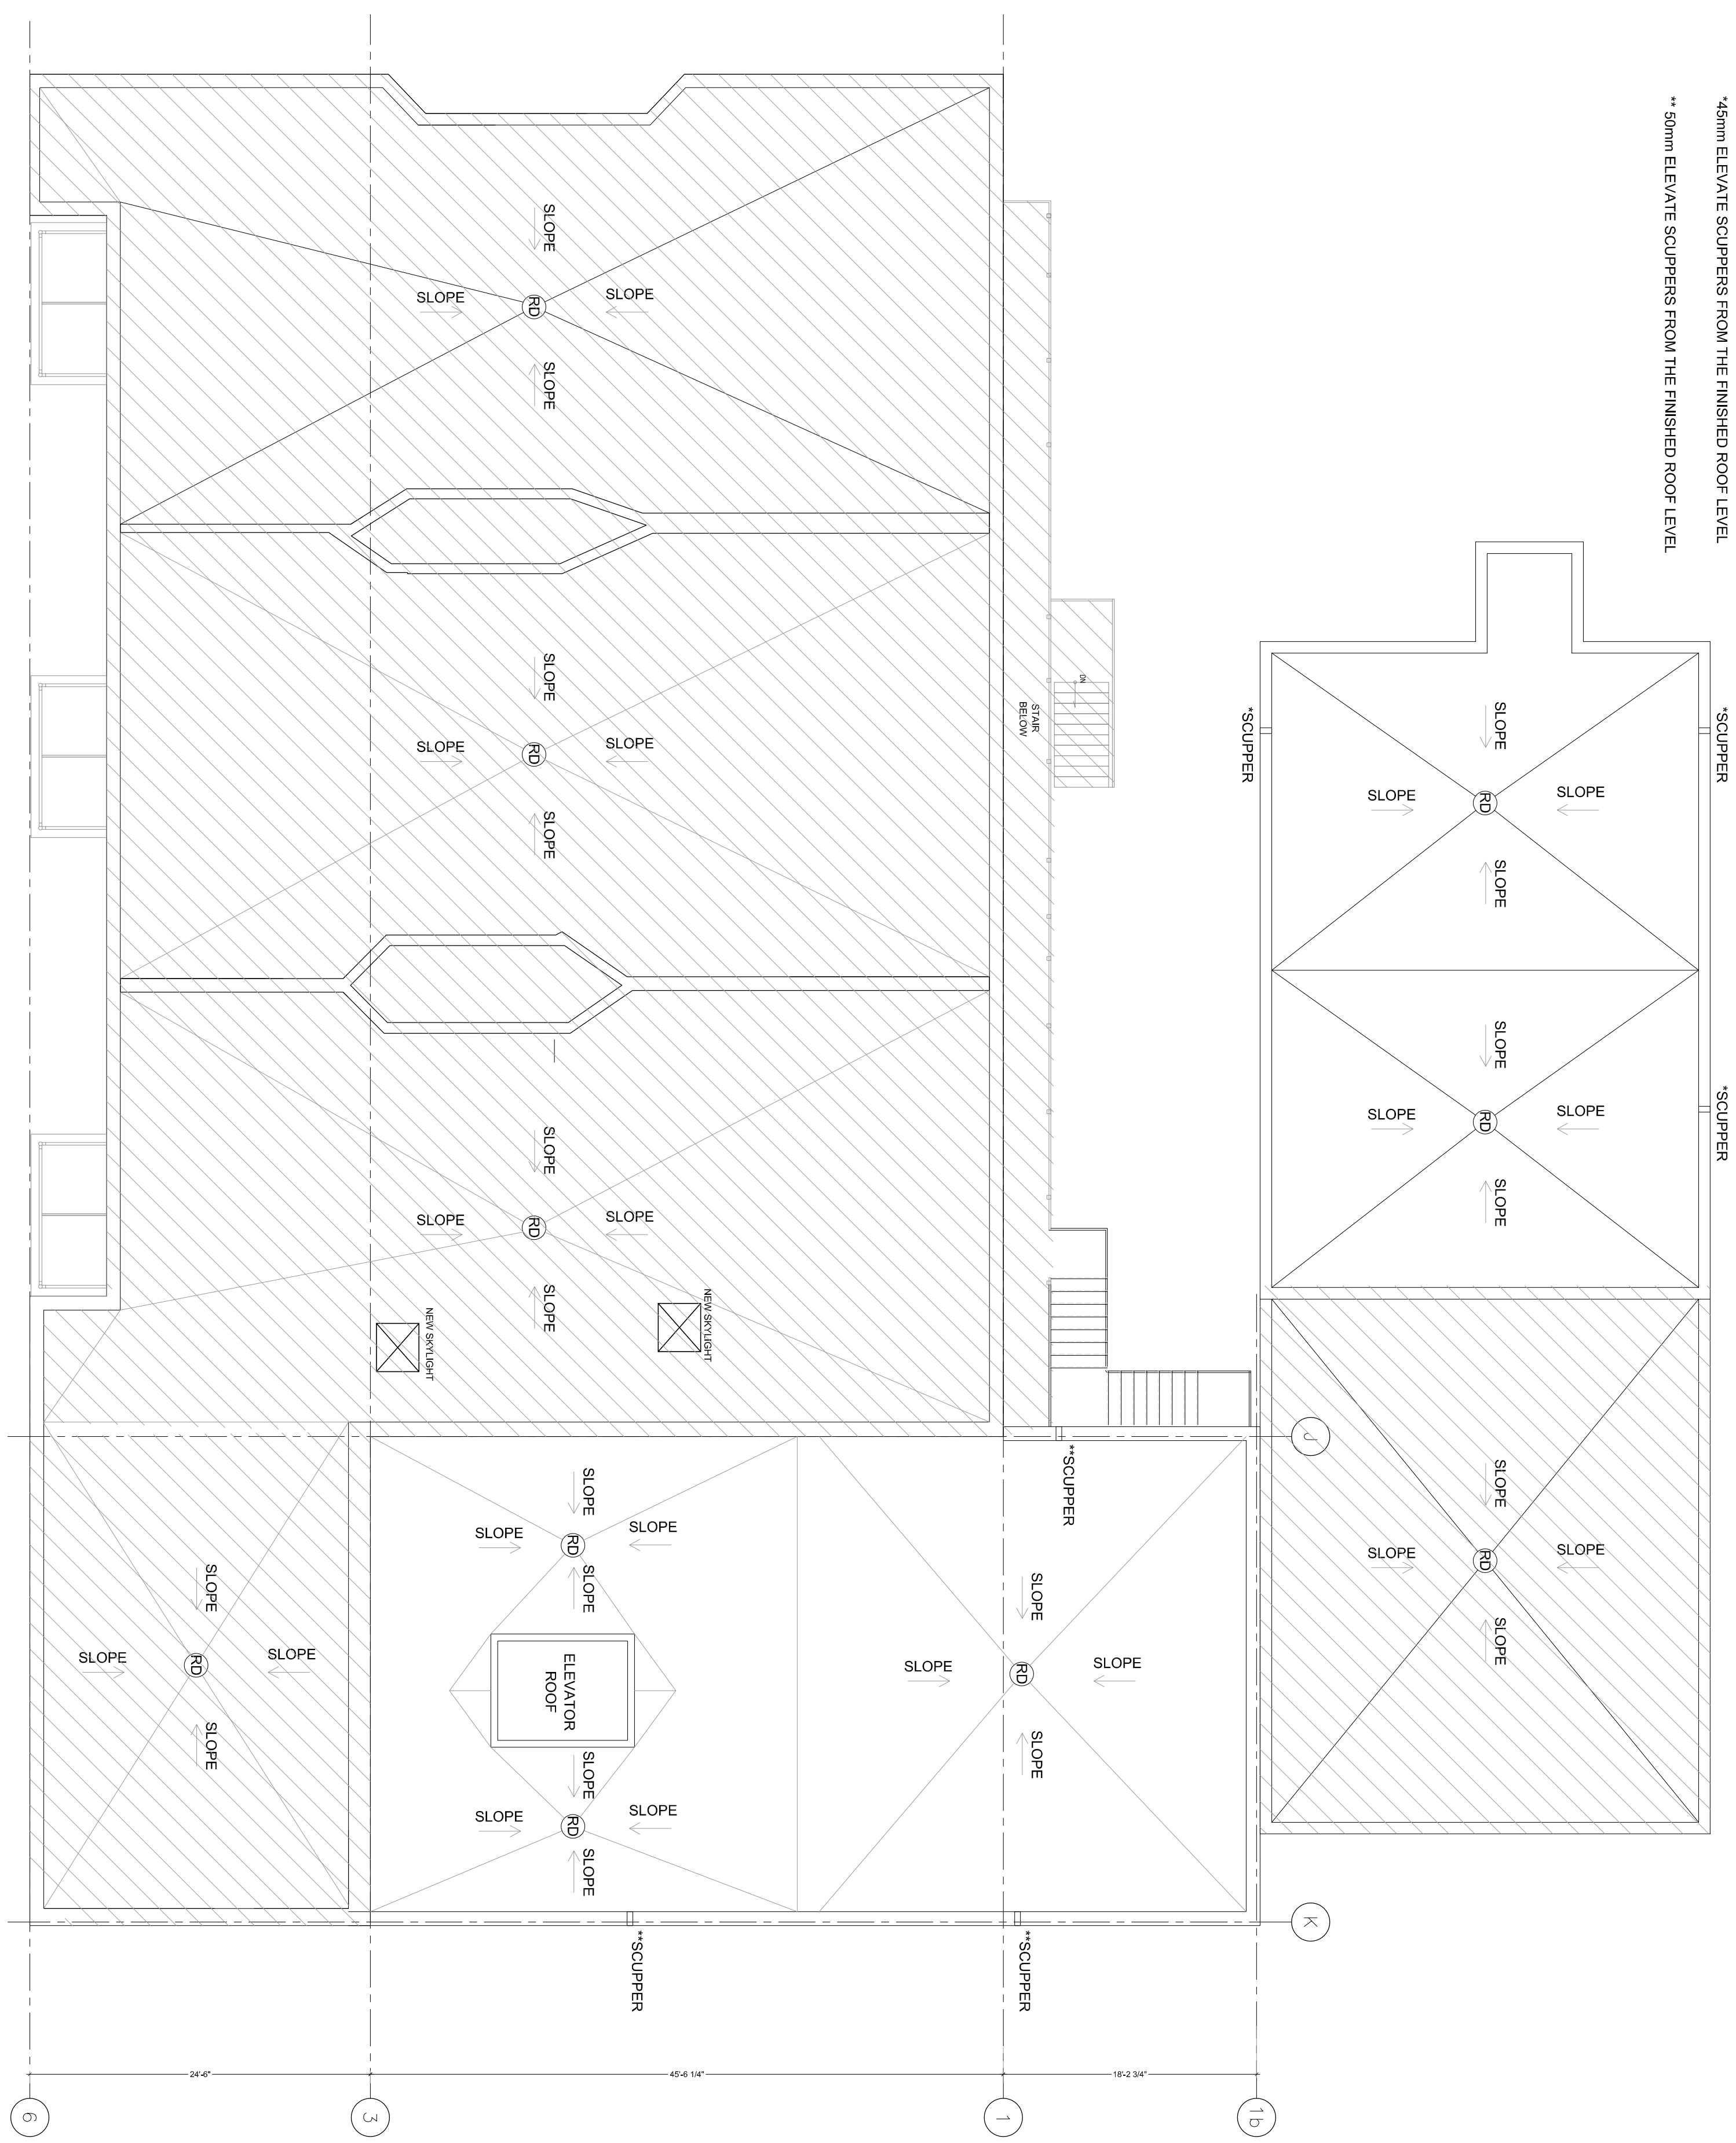

1 EXISTING AND PROPOSED ROOF PLAN
 A9 SCALE: 1/8"=1'-0"