
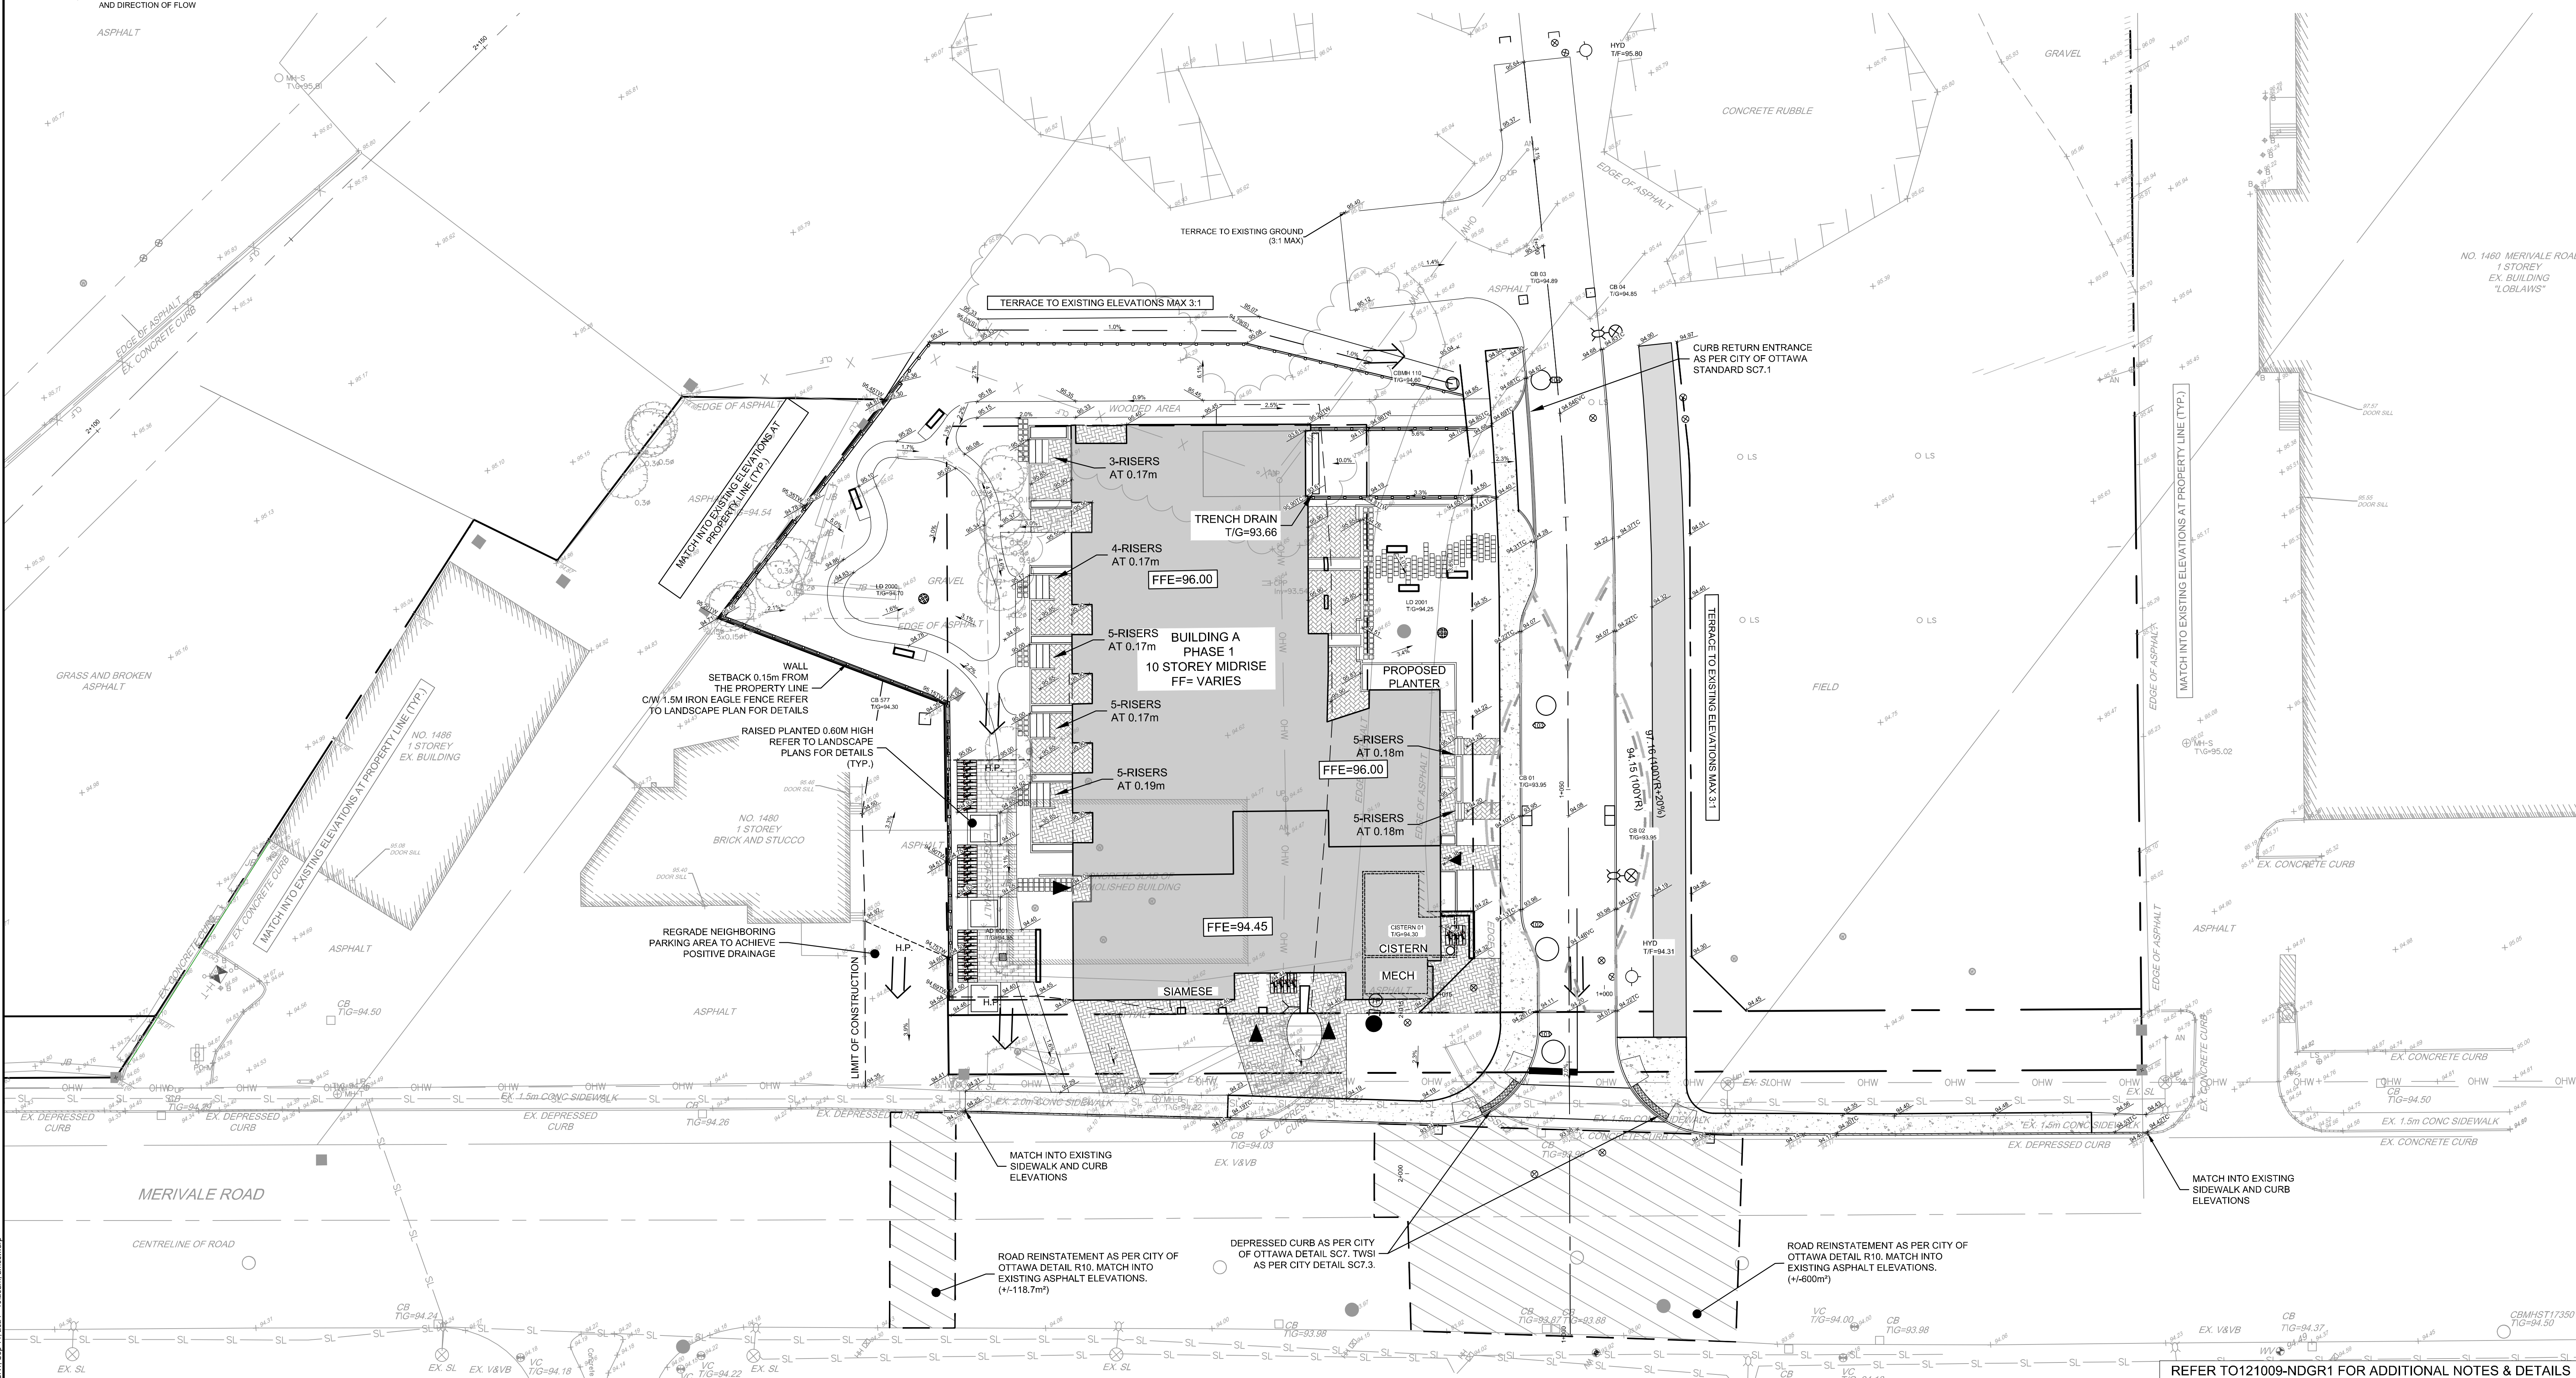


LEGEND

- PROPERTY LINE
PROPOSED CURB
PROPOSED DEPRESSED CURB
PROPOSED FLUSH CURB
PROPOSED RETAINING WALL CW GUARD RAIL
PROPOSED WALKWAY
TACTILE WALKING SURFACE INDICATOR (TWS) PER CITY DETAIL SCT.3
PROPOSED ELEVATION
EXISTING ELEVATION
PROPOSED SWALE ELEVATION
PROPOSED TOP OF WALL ELEVATION
PROPOSED BOTTOM OF WALL ELEVATION
PROPOSED TOP OF CURB ELEVATION
PROPOSED BEGINNING OF VERTICAL CURVE
PROPOSED END OF VERTICAL CURVE
PROPOSED VALVE AND VALVE BOX
PROPOSED HIGH POINT
SWALE C/W SUBDRAIN AND DIRECTION OF FLOW
TERRACING 3:1 SLOPE MAX (UNLESS OTHERWISE INDICATED)
SLOPE AND DIRECTION
DIRECTION OF MAJOR OVERLAND FLOW
SURFACE PONDING EXTENTS
PROPOSED CAP
PROPOSED SANITARY SERVICE
PROPOSED STORM SEWER
PROPOSED CATCHBASIN MANHOLE
PROPOSED CATCHBASIN
PROPOSED LANDSCAPE DRAIN
PROPOSED AREA DRAIN
PROPOSED TRENCH DRAIN
PROPOSED SIAMESE CONNECTION
PROPOSED HYDRANT & VALVE
PROPOSED VALVE AND VALVE BOX
PROPOSED BUILDING ENTRANCE
BOREHOLE LOCATION (REFER TO GEOTECH REPORT)
EXISTING UTILITY POLE C/W CUY WIRES
EXISTING VALVE & VALVE CHAMBER
EXISTING HYDRANT C/W VALVE
EXISTING SANITARY MANHOLE
EXISTING STORM MANHOLE
EXISTING CATCHBASIN
EXISTING STREETLIGHT
EXISTING PARKING LOT SIGNAGE

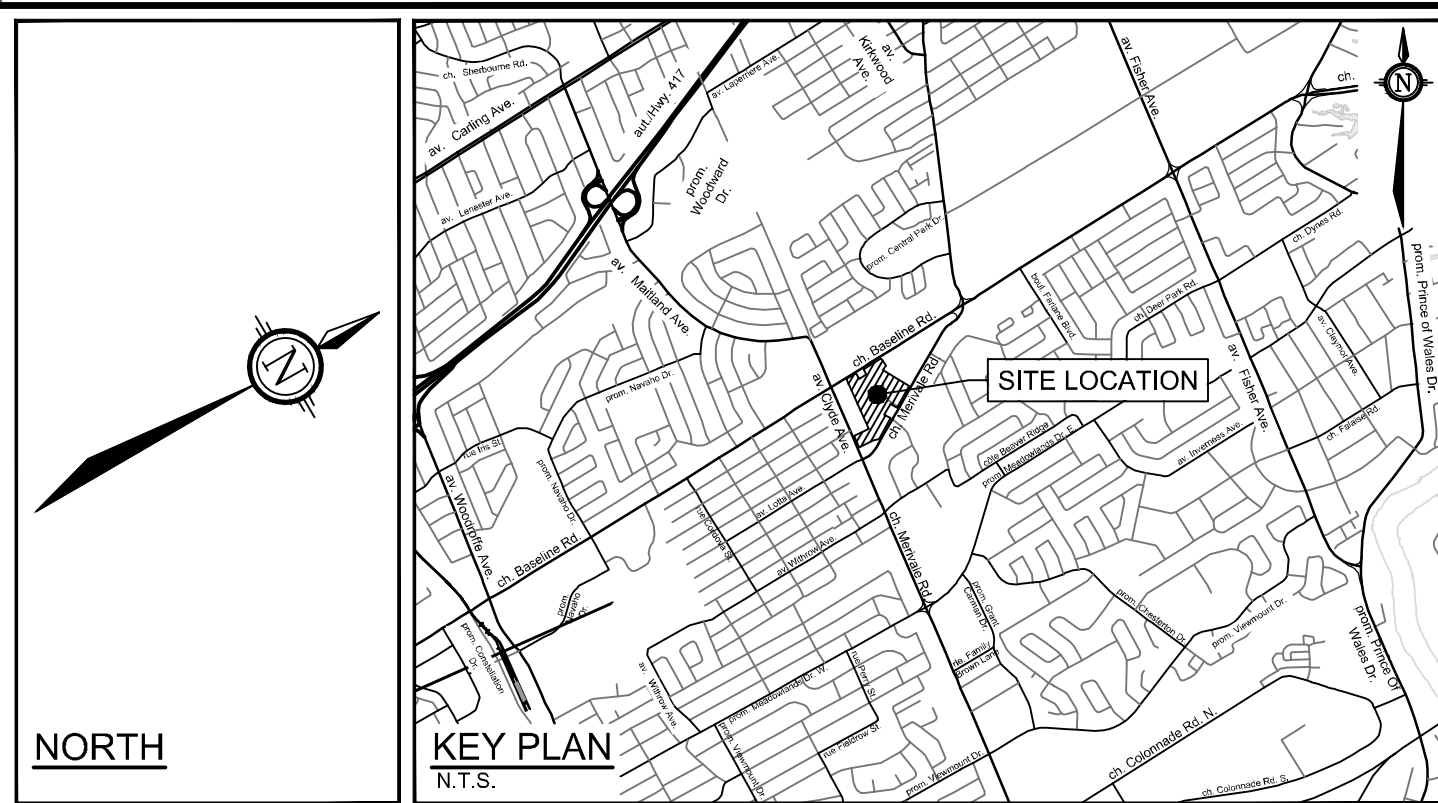



NOTE: THE POSITION OF ALL POLE LINES, CONDUITS, WATERMANS, SEWERS AND OTHER UNDERGROUND AND OVERGROUND UTILITIES AND STRUCTURES IS NOT NECESSARILY SHOWN ON THE CONTRACT DRAWINGS...

CLARIDGE HOMES
CLARIDGE HOMES
505 PRESTON STREET,
2ND FLOOR
OTTAWA, ONTARIO
K1S 4N7



NOT FOR CONSTRUCTION

Table with columns: No., REVISION, DATE, BY. Includes revision history for city comments and plan application.

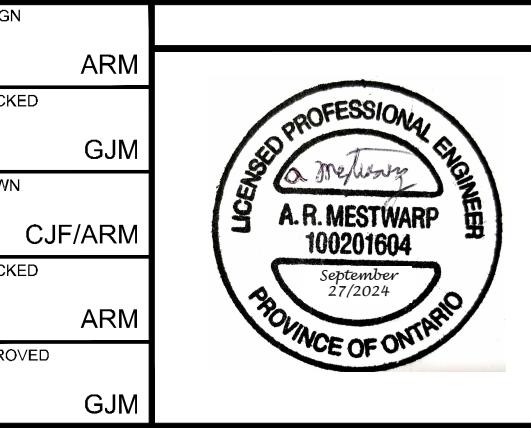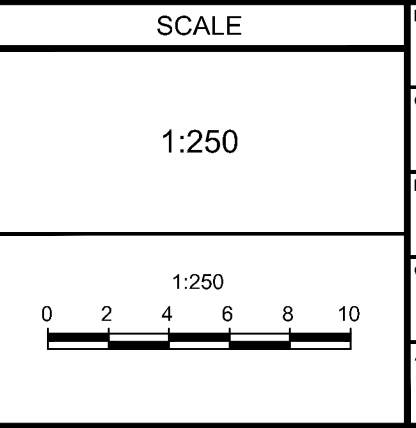

NOVATECH
Engineers, Planners & Landscape Architects
Suite 200, 240 Michael Cowpland Drive
Ottawa, Ontario, Canada K2M 1P6

LOCATION
1500 MERIVALE
1500 MERIVALE, CITY OF OTTAWA
DRAWING NAME
GRADING PLAN (PHASE 1)
PROJECT No. 121009
REV. REV5
DRAWING No. 121009-GR1
CITY PLAN No. 18612