



View 05 - SOUTH FROM MERIVALE ROAD



View 02 - CORNER MERIVALE ROAD AND THE NEW PUBLIC STREET



View 03 - FROM THE PUBLIC PARK



View 01 - CORNER MERIVALE ROAD - BUILDING ACCESS



CLIENT:

 210 Gladstone Avenue
 OTTAWA, ONTARIO K2P 0Y6
 T: (613) 233-6030 F: (613) 233-8290

ARCHITECTS:
EVOQ
 1435, RUE SAINT-ALEXANDRE, BUREAU 1000
 MONTREAL (QUEBEC) H3A 2G4
 T: 514-393-9490 F: 514-393-9498
 info@evoqarchitecture.com

LANDSCAPE ARCHITECTS:
James B. Lennox and Associates Inc.
 Landscape Architects
 3332 Carling Avenue,
 Ottawa, Ontario, K2H 5A8, T: (613) 722-5168


STRUCTURAL ENGINEERS:

 77 Avenue St. - Suite 16 - Ottawa, ON K2E 7Z7
 Tel: 613-252-1858 www.goodevestructural.ca

CIVIL ENGINEERS: **NOVATECH ENGINEERING CONSULTANTS LTD.**
 ENGINEERS & PLANNERS
 Suite 200, 240 Michael Cowland Dr.
 Ottawa, Ontario, Canada K2M 1P6
 Telephone: (613) 254-5843
 Facsimile: (613) 254-5887
 Email: novatech@novatech-engineg.com

URBAN DESIGN CONSULTANTS:
FOTENN
 Planning + Design
 Fontenn
 396 Cooper St, Suite 300
 Ottawa, ON K2P 2H7
 www.fotenn.com

TOPOGRAPHICAL SURVEYOR:
Annis O'Sullivan, Vollebek Ltd.,
 Ontario Land Surveyors
 14 Concourse Gate, Suite 500
 Nepean, Ontario, K2E 7S6
 Tel: (613) 727-0850
 email: nepean@avold.com

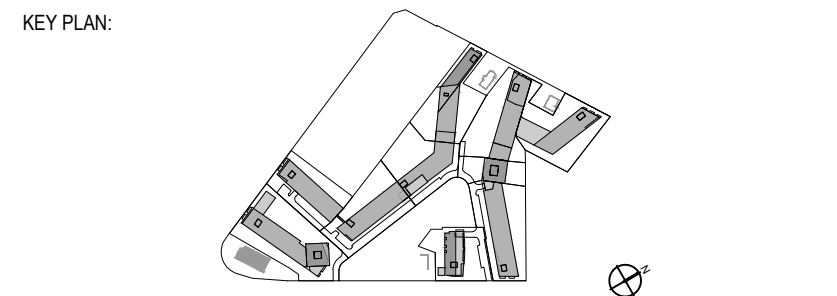

N°	DESCRIPTION	BY	DATE
	SITE PLAN CONTROL - PHASE 1 - REVISED 03		2024-03-19
	SITE PLAN CONTROL - PHASE 1 - REVISED 02		2023-10-12
	SITE PLAN CONTROL - PHASE 1 - REVISED		2023-06-21
	SITE PLAN CONTROL - PHASE 1		2022-12-01
	SITE PLAN CONTROL		2021-09-17
	ISSUED FOR COORDINATION		2021-05-27

THE GENERAL CONTRACTOR :

- SHALL BE RESPONSIBLE FOR VERIFYING ALL DIMENSIONS ON SITE TO ENSURE COMPLIANCE WITH THE DIMENSIONS GIVEN ON THE DRAWINGS.
- SHALL BE RESPONSIBLE TO IMMEDIATELY SUBMIT A REPORT TO THE ARCHITECT OR ENGINEER OUTLINING ANY INACCURACIES.
- SHALL NOT TAKE SCALED MEASUREMENTS OFF THE DRAWINGS.
- ANY INDIVIDUAL OR FIRM THAT HAVE RECEIVED ELECTRONIC DOCUMENT SHALL USE THEM AT THEIR OWN RISK. ONLY ORIGINAL DRAWINGS, STAMPED BY THE ARCHITECT, MAY BE USED FOR CONSTRUCTION.

SEAL: © 2018, EVOQ Architecture Inc.
 Intellectual property rights relating to this document belong exclusively to EVOQ Architecture Inc. This document may not be forwarded to others, transmitted, downloaded, reproduced nor adapted in any format, whether print or electronic, without the prior written authorization of EVOQ Architecture Inc. All ideas and other information in this document are specific to this project and may not be used elsewhere without the written authorization of EVOQ Architecture Inc.

PROJECT:
1500 MERIVALE

DRAWING TITLE:
MODEL VIEWS

DESIGN: NG APPROVED: XX
 DRAWN: DATE: 2022-10-30
 VERIFIED: XX SCALE: S.O.


PROJECT N°: 9426-20 DRAWING N°: A-1_030



ELEVATION SOUTH - PARK PHASE 1
1:200 A300



ELEVATION WEST PHASE 1
1:200 A300

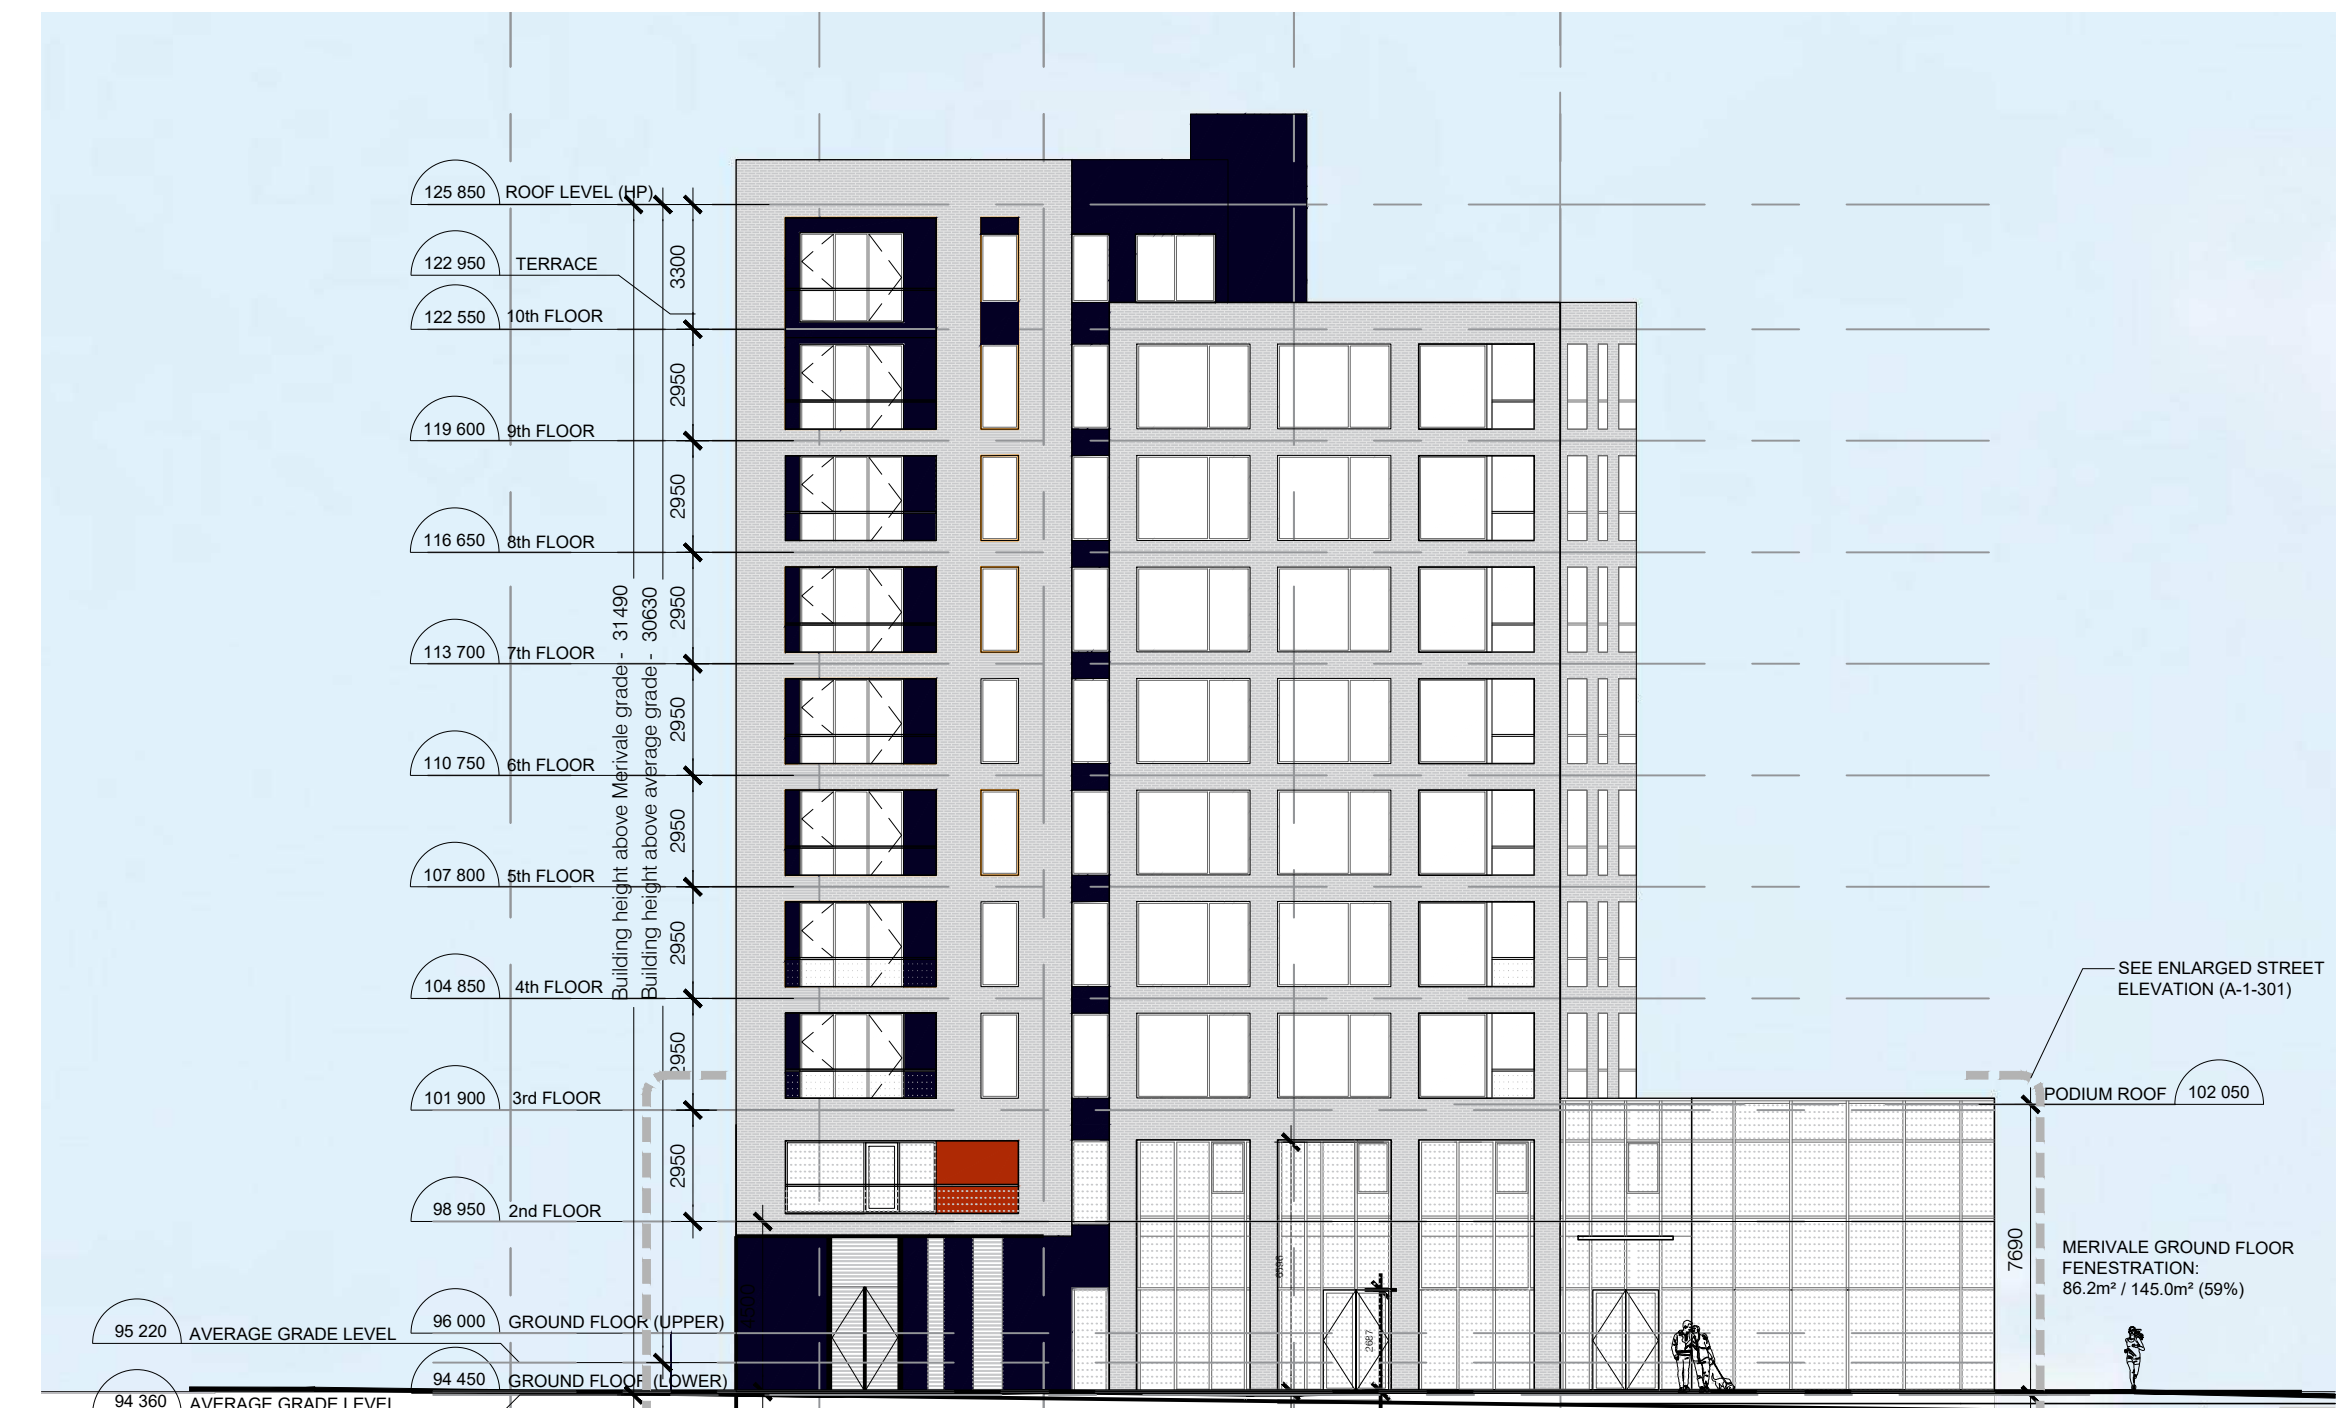

ELEVATION SOUTH - MERIVALE ROAD PHASE 1
1:200 A300



ELEVATION EAST - NEW PUBLIC ROAD PHASE 1
1:200 A300

LEGEND

- TEXTURED PRECAST CONCRETE PANEL
- BRICK MASONRY PALE
- GLASS (BRD SAFE GLASS UP TO 16M HEIGHT)
- METAL PANEL
- METAL PANEL
- PERFORATED METAL SCREEN

CLIENT: **CLARIDGE HOMES**
210 Gladstone Avenue
OTTAWA, ONTARIO K2P 0Y6
T: (613) 233-6050 F: (613) 233-8290

ARCHITECTS: **EVOQ**
1435, RUE SAINT-ALEXANDRE, BUREAU 1000
MONTRÉAL (QUÉBEC) H3A 2G4
T: 514-393-9400 F: 514-393-9498
info@evoqarchitecture.com


LANDSCAPE ARCHITECTS:
James B. Lennox and Associates Inc.
Landscape Architects
3332 Carling Avenue,
Ottawa, Ontario, K2H 5A8, T: (613) 722 5158

STRUCTURAL ENGINEERS:
GOODEVE STRUCTURAL INC.
77 Appleton - 1000 - Ottawa ON K2P 2T1
Tel: 613-225-0558 www.goodevestructural.ca

CIVIL ENGINEERS: **NOVATECH ENGINEERING CONSULTANTS LTD.**
ENGINEERS & PLANNERS
Suite 200, 240 Michael Cowpland Dr.
Ottawa, Ontario, Canada K2M 1R6
Telephone: (613) 254-9643
Facsimile: (613) 254-9687
E-mail: novinfo@novatechne.com

URBAN DESIGN CONSULTANTS: **FOTENN Planning + Design**
Fotenn
396 Cooper St. Suite 300
Ottawa, ON K2P 2H7
www.fotenn.com

TOPOGRAPHICAL SURVEYOR:
Annis O'Sullivan, Vollebakk Ltd.,
Ontario Land Surveyors
14 Concourse Gate, Suite 500
Nepean, Ontario, K2E 7S6
Tel: (613) 727-0850
email: nespear@novfld.com

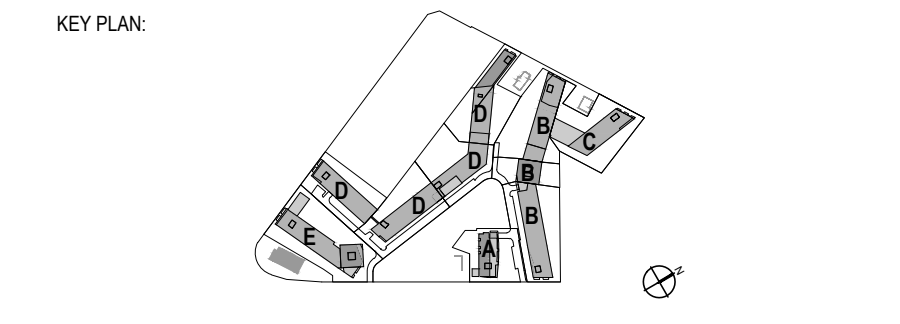

N°	DESCRIPTION:	BY	DATE
	SITE PLAN CONTROL - PHASE 1 - REVISED 03		2024-03-19
	SITE PLAN CONTROL - PHASE 1 - REVISED 02		2023-10-12
	SITE PLAN CONTROL - PHASE 1 - REVISED		2023-06-21
	SITE PLAN CONTROL - PHASE 1		2022-12-01
	SITE PLAN CONTROL		2021-09-17
	ISSUED FOR COORDINATION		2021-05-27

REVISION:

- THE GENERAL CONTRACTOR :**
- SHALL BE RESPONSIBLE FOR VERIFYING ALL DIMENSIONS ON SITE TO ENSURE COMPLIANCE WITH THE DIMENSIONS GIVEN ON THE DRAWINGS.
 - SHALL BE RESPONSIBLE TO IMMEDIATELY SUBMIT A REPORT TO THE ARCHITECT OR ENGINEER OUTLINING ANY INACCURACIES.
 - SHALL NOT TAKE SCALED MEASUREMENTS OFF THE DRAWINGS.
 - ANY INDIVIDUAL OR FIRM THAT HAVE RECEIVED ELECTRONIC DOCUMENT SHALL USE THEM AT THEIR OWN RISK. ONLY ORIGINAL DRAWINGS, STAMPED BY THE ARCHITECT, MAY BE USED FOR CONSTRUCTION.

SEAL © 2018, EVOQ Architecture inc.
Intellectual property rights relating to this document belong exclusively to EVOQ Architecture inc. This document may not be forwarded to others, transmitted, downloaded, reproduced nor adapted in any format, whether print or electronic, without the prior written authorization of EVOQ Architecture inc. All ideas and other information in this document are specific to this project and may not be used elsewhere without the written authorization of EVOQ Architecture inc.

PROJECT: **1500 MERIVALE**


DRAWING TITLE: **ELEVATIONS**

DESIGN:	NG	APPROVED:	XX
DRAWN:	SJCH	DATE:	2021-10-30
VERIFIED:	XX	SCALE:	1:200

PROJECT N°: **9426-20** DRAWING N°: **A-1_300**


File D07-12-21-0152 and plan #18612

102 050 PODIUM ROOF
 101 900 3rd FLOOR
 98 950 2nd FLOOR
 96 000 GROUND FLOOR (UPPER)
 94 450 GROUND FLOOR (LOWER)

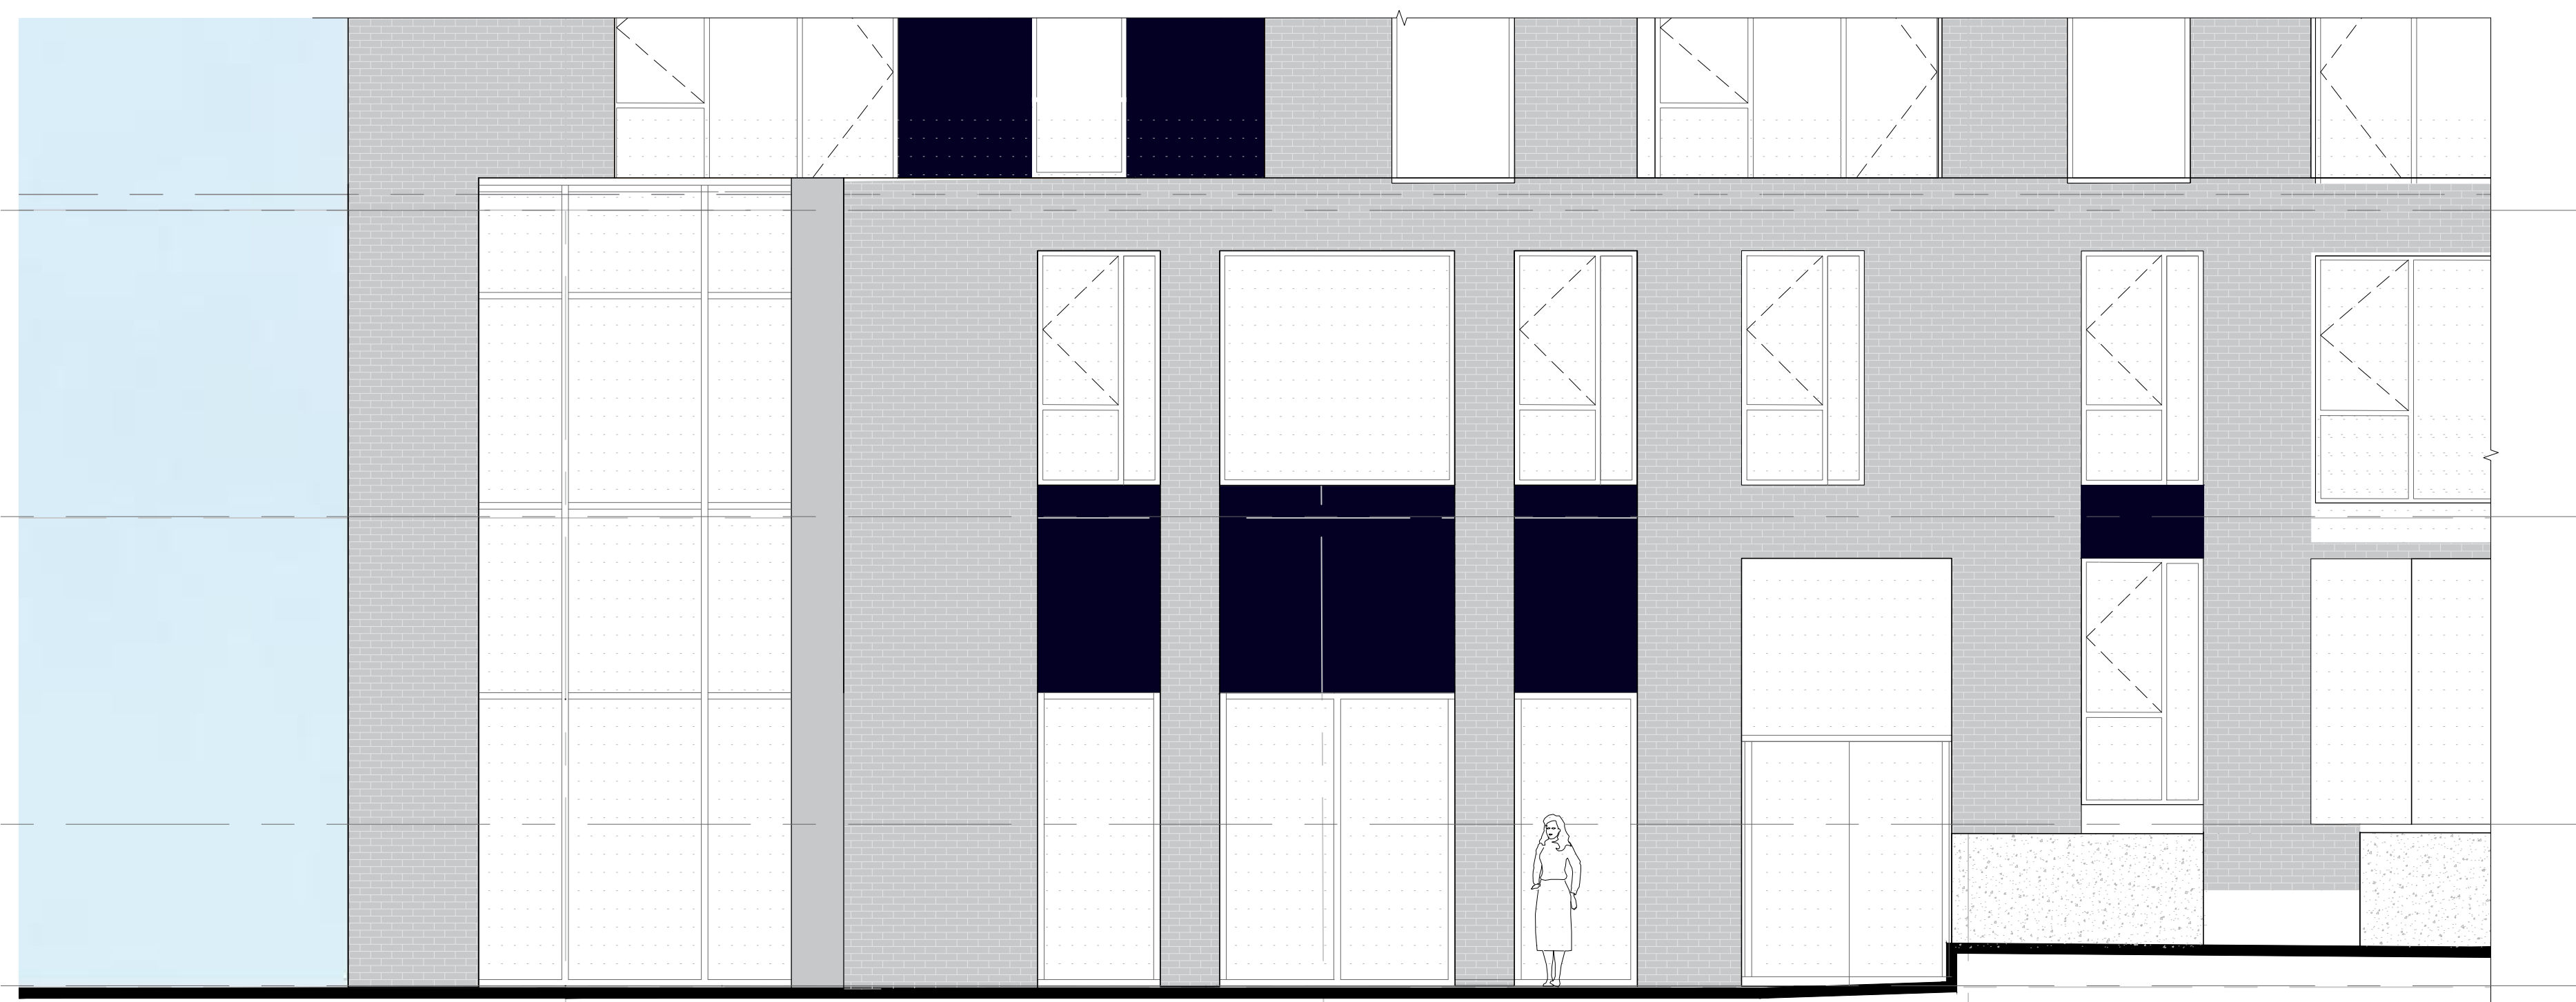


ENLARGED STREET ELEVATION - NEW PUBLIC ROAD
 1:50 2

102 050 PODIUM ROOF
 101 900 3rd FLOOR
 98 950 2nd FLOOR
 96 000 GROUND FLOOR (UPPER)
 94 450 GROUND FLOOR (LOWER)

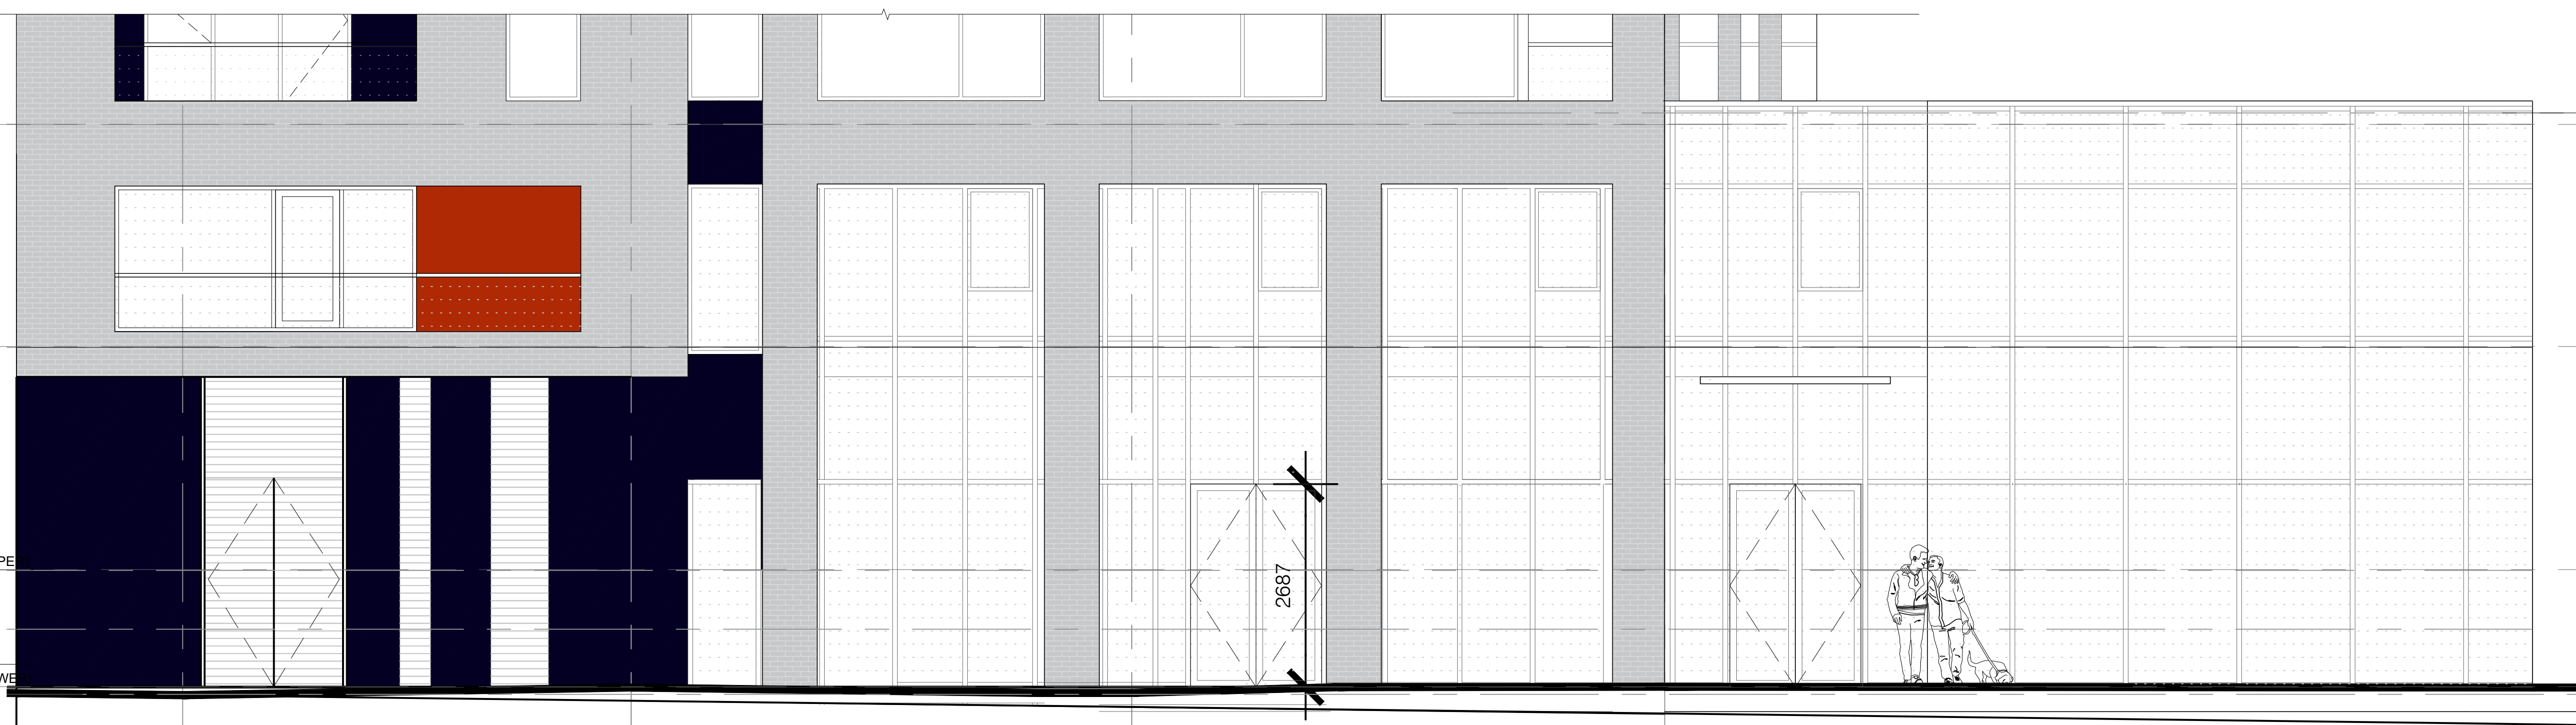

ENLARGED STREET ELEVATION - MERIVALE ROAD
 1:50 1

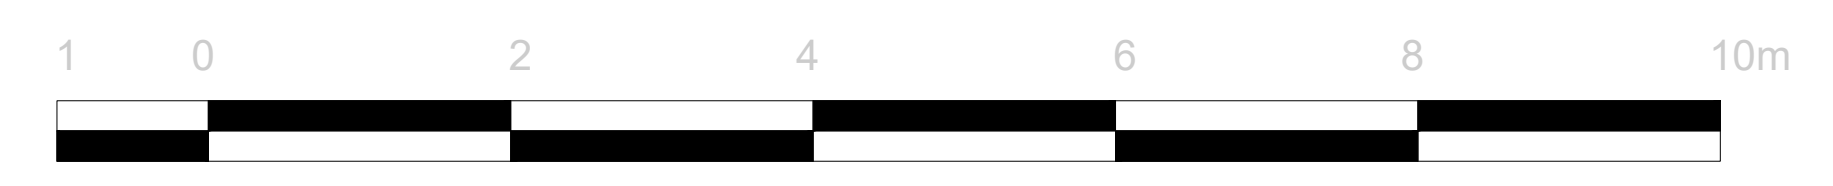

GRAPHIC SCALE

LEGEND

- TEXTURED PRECAST CONCRETE PANEL
- BRICK MASONRY PALE
- GLASS (BIRD SAFE GLASS UP TO 16M HEIGHT)
- METAL PANEL
- METAL PANEL
- PERFORATED METAL SCREEN

CLIENT: **CLARIDGE HOMES**
 210 Gladstone Avenue
 OTTAWA, ONTARIO K2P 0Y6
 T: (613) 233-6050 F: (613) 233-8290

ARCHITECTS: **EVOQ**

1435, RUE SAINT-ALEXANDRE, BUREAU 1000
 MONTRÉAL (QUÉBEC) H3A 2G4
 T: 514-933-9490 F: 514-933-9498
 info@evoqarchitecture.com


LANDSCAPE ARCHITECTS:
James B. Lennox and Associates Inc.
 Landscape Architects
 3332 Carling Avenue,
 Ottawa, Ontario, K2H 5A8, T: (613) 722 5158

STRUCTURAL ENGINEERS:
GOODEVE STRUCTURAL INC.
 77 Avenue St. - Ottawa, Ontario K2P 1K7
 Tel: 613-225-5556 www.goodevestructural.ca

CIVIL ENGINEERS: **NOVATECH ENGINEERING CONSULTANTS LTD.**
 ENGINEERS & PLANNERS
 Suite 200, 240 Michael Cowpland Dr.
 Ottawa, Ontario, Canada K2M 1R9
 Telephone: (613) 254-9643
 Facsimile: (613) 254-9687
 E-mail: novainfo@novatech.ca

URBAN DESIGN CONSULTANTS: **FOTENN Planning + Design**
 Fontenn
 396 Cooper St. Suite 300
 Ottawa, ON K2P 2H7
 www.fotenn.com

TOPOGRAPHICAL SURVEYOR:
Annis O'Sullivan, Vollebakk Ltd.,
 Ontario Land Surveyors
 14 Concourse Gate, Suite 500
 Nepean, Ontario, K2E 7S6
 Tel.: (613) 727-0850
 email: nepean@osvold.com

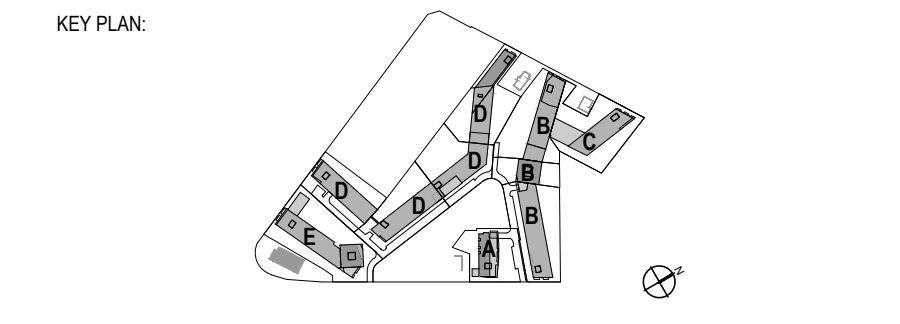

REVISION:	DESCRIPTION:	BY:	DATE:
	SITE PLAN CONTROL - PHASE 1 - REVISED 03		2024-03-19
	SITE PLAN CONTROL - PHASE 1 - REVISED 02		2023-10-12
	SITE PLAN CONTROL - PHASE 1 - REVISED		2023-06-21
	SITE PLAN CONTROL - PHASE 1		2022-12-01
	SITE PLAN CONTROL		2021-09-17
	ISSUED FOR COORDINATION		2021-05-27

- THE GENERAL CONTRACTOR :
- SHALL BE RESPONSIBLE FOR VERIFYING ALL DIMENSIONS ON SITE TO ENSURE COMPLIANCE WITH THE DIMENSIONS GIVEN ON THE DRAWINGS.
 - SHALL BE RESPONSIBLE TO IMMEDIATELY SUBMIT A REPORT TO THE ARCHITECT OR ENGINEER OUTLINING ANY INACCURACIES.
 - SHALL NOT TAKE SCALED MEASUREMENTS OFF THE DRAWINGS.
 - ANY INDIVIDUAL OR FIRM THAT HAVE RECEIVED ELECTRONIC DOCUMENT SHALL USE THEM AT THEIR OWN RISK. ONLY ORIGINAL DRAWINGS, STAMPED BY THE ARCHITECT, MAY BE USED FOR CONSTRUCTION.

SEAL © 2018, EVOQ Architecture inc.

Intellectual property rights relating to this document being exclusively to EVOQ Architecture inc. This document may not be forwarded to others, transmitted, downloaded, reproduced nor adapted in any format, whether print or electronic, without the prior written authorization of EVOQ Architecture inc. All ideas and other information in this document are specific to this project and may not be used elsewhere without the written authorization of EVOQ Architecture inc.

PROJECT:
1500 MERIVALE

DRAWING TITLE:
ELEVATIONS

DESIGN:	NG	APPROVED:	XX
DRAWN:	SJCH	DATE:	2021-10-30
VERIFIED:	XX	SCALE:	1:200
PROJECT N°:	9426-20	DRAWING N°:	A-1_301

File D07-12-21-0152 and plan #18612