
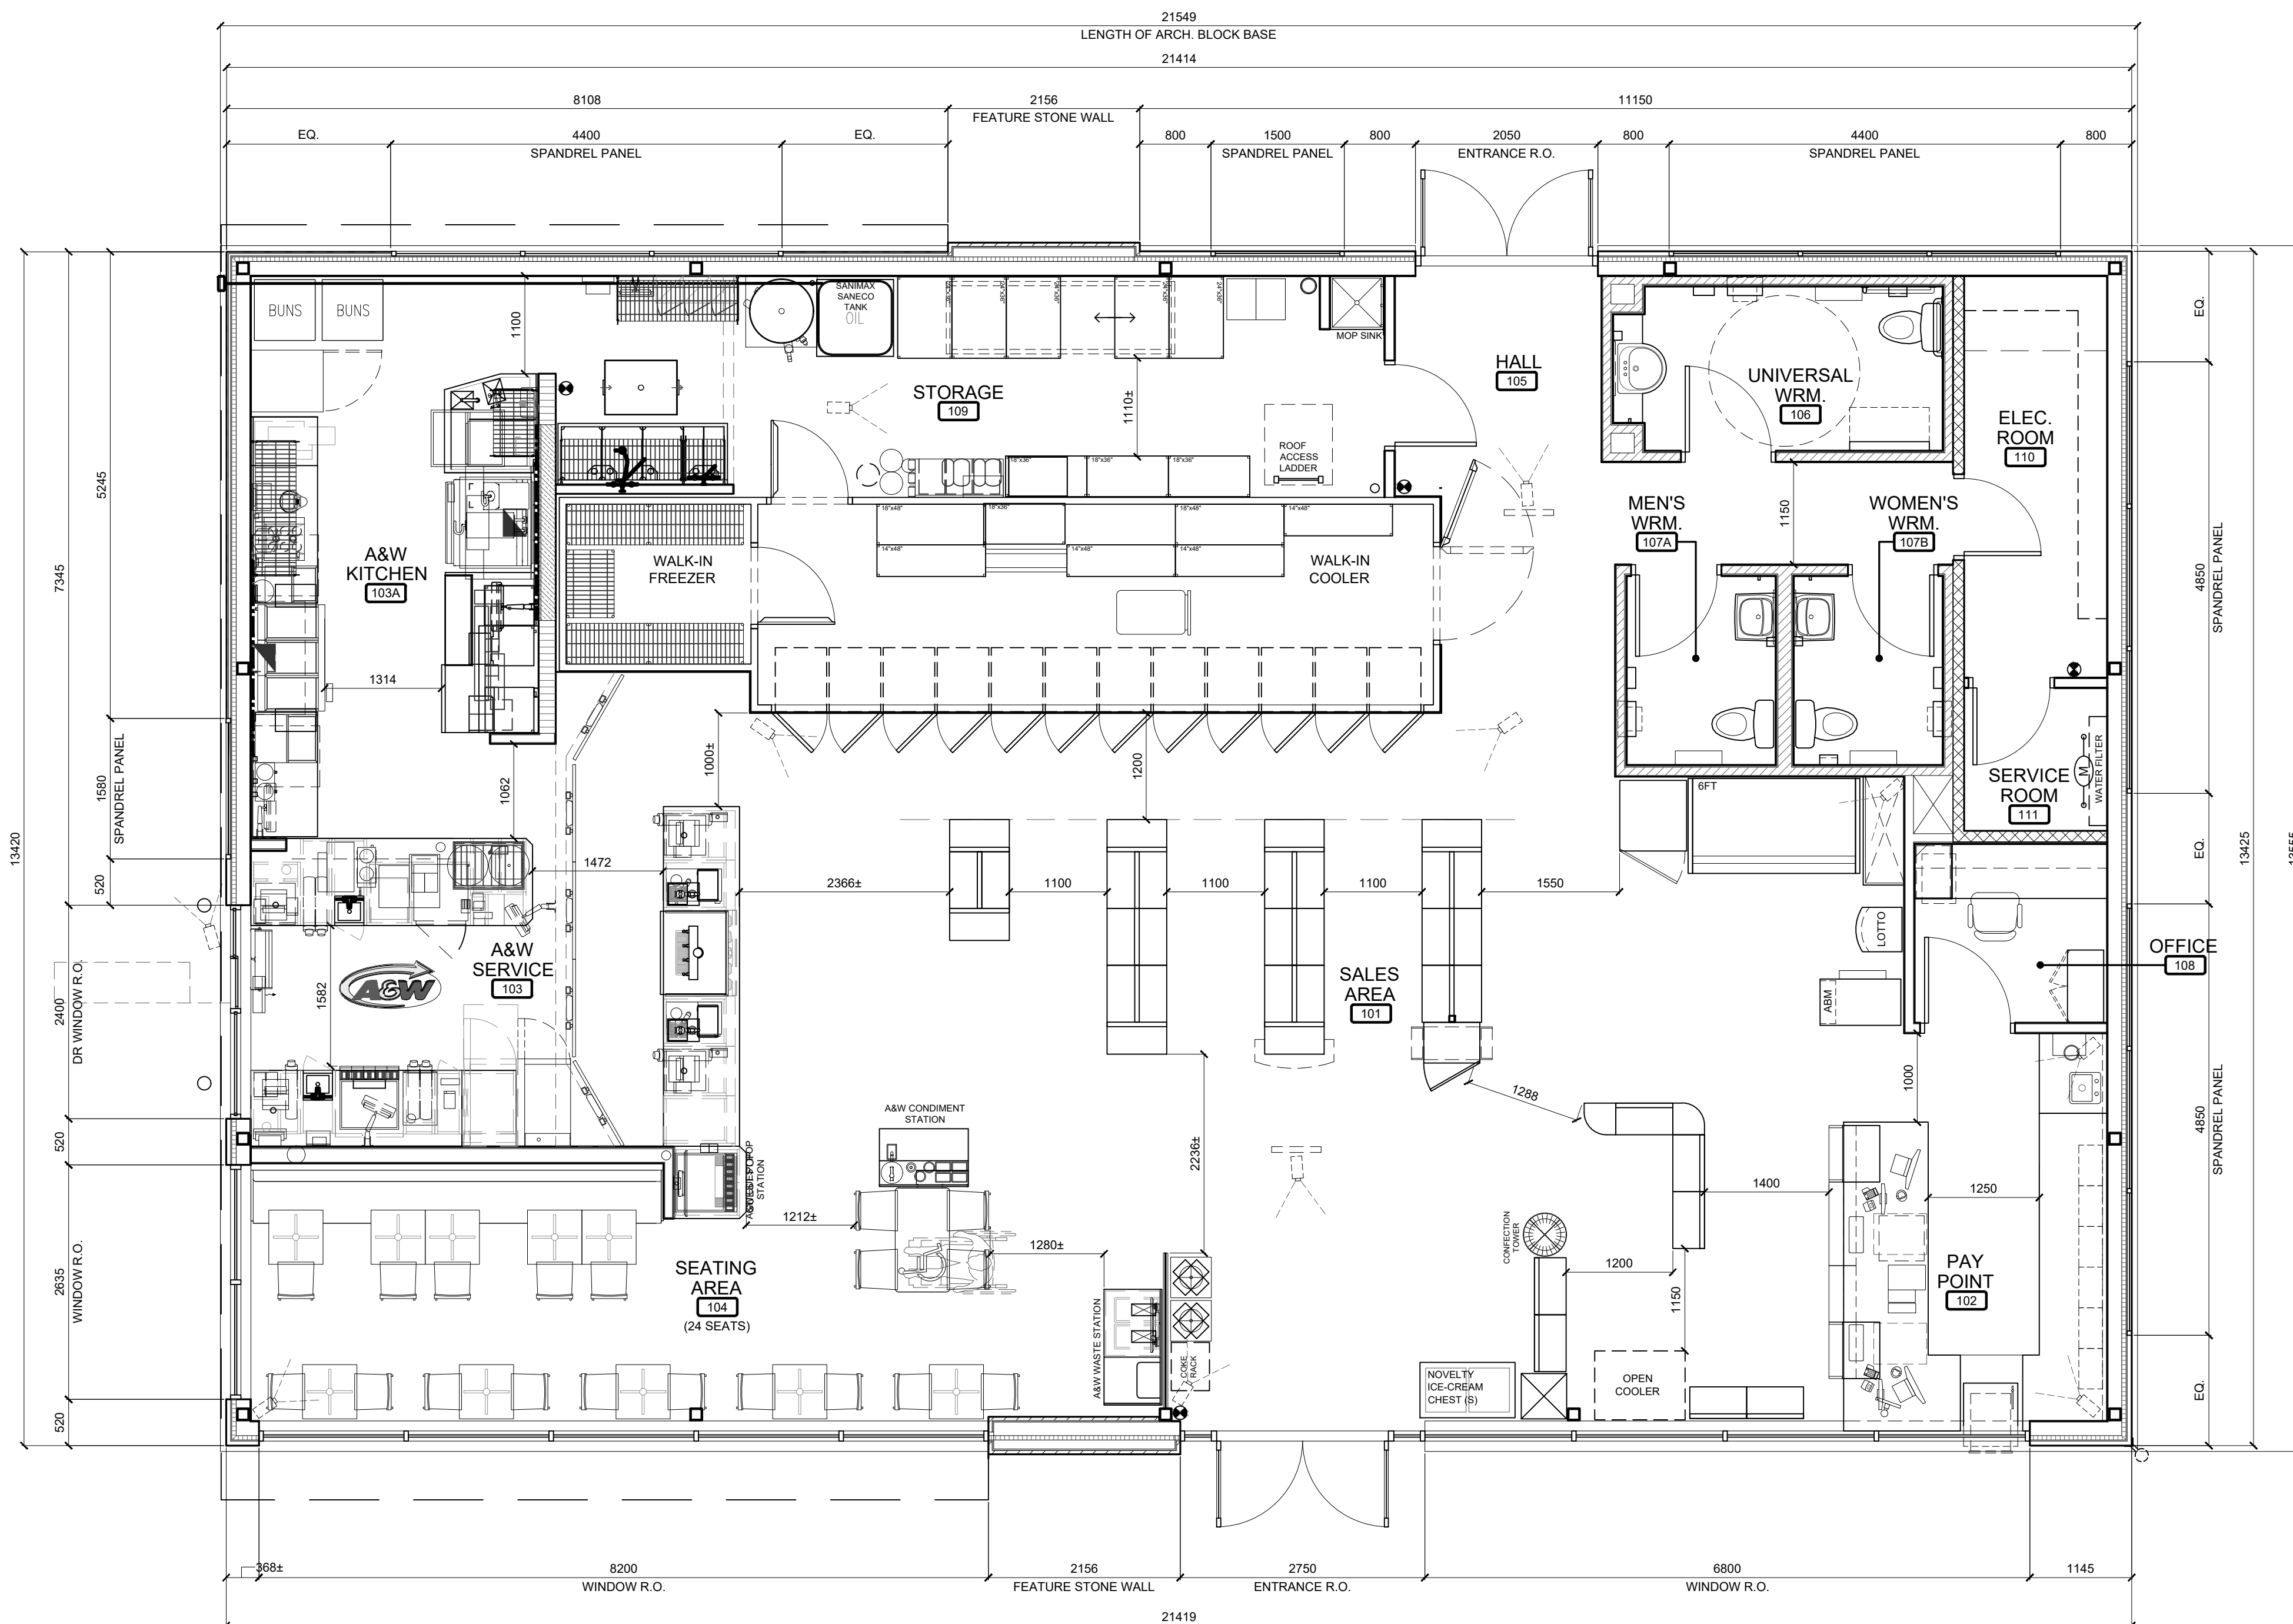


STORE BUILDING

C-STORE FLOOR AREA	= 183.28 sq.m.
(A) PUBLIC AREA	= 103.42 sq.m.
(B) WASHROOM AREA	= 16.93 sq.m.
(C) PRIVATE STAFF AREA	= 62.93sq.m.
A&W FLOOR AREA	= 84.00 sq.m.
(D) SERVICE / KITCHEN AREA	= 44.78 sq.m.
(E) PUBLIC / ORDER AREA	= 7.02 sq.m.
(F) SEATING AREA	= 32.20 sq.m.
TOTAL FLOOR AREA	= 268.28 sq.m.
BUILDING AREA	= 288.35 sq.m.

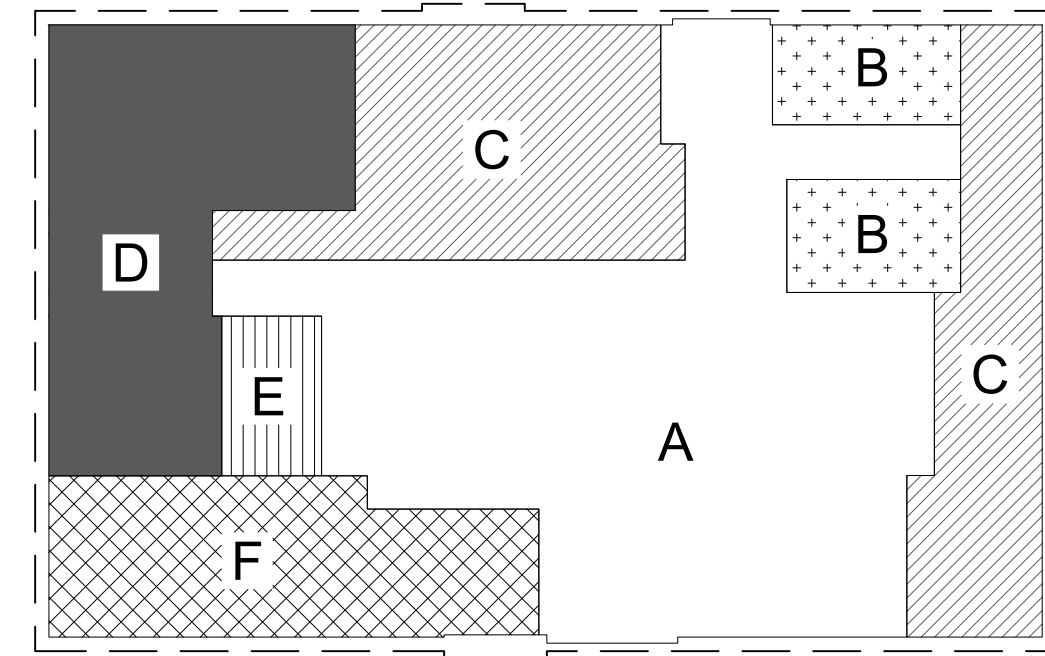

REVISION TABLE

REV.	DESCRIPTION	DRAWN / APP'D. DATE

ISSUE TABLE

TO	FOR	DATE
CITY	ISSUED FOR SITE PLAN APPROVAL	20 DEC 22
CITY	RE-ISSUED FOR SITE PLAN APPROVAL	04 APR 23

METRIC
 ALL DIMENSIONS ARE IN MILLIMETRES U.N.O. CONTRACTOR TO CHECK/VERIFY ALL DIMENSIONS PRIOR TO COMMENCEMENT OF WORK. ALL DISCREPANCIES TO BE REPORTED TO THE PROJECT DESIGNER. DO NOT SCALE DRAWINGS.

CONSULTANT:
K. PAUL ARCHITECT INC.
 TORONTO - VANCOUVER - ORLANDO
 2600 Sherwood Heights Dr. Suite 200, Oakville, Ontario, L6J 7Y8
 www.kpaularchitect.com
 (905)337-9800 fax (905)337-1986



DRAWING TITLE:
C-STORE FLOOR PLAN

PROJECT:
 NEIGHBOURS N3000AW
8605 CAMPEAU DRIVE
 KANATA (OTTAWA), ONTARIO

DRAWN BY:	CL	CAD. INFO.:	SHEET SIZE
DRAWING SCALE:	1:50	D	(559 x 864)
DATE DRAWN:	APR 2023	PETRO-CANADA	CAD FILE No.
CHECKED BY:		CONSULTANT	CAD FILE No.
APPROVED BY:		PLOT SCALE	
		PLOT DATE	
		PLOT CONFIGURATION	

STD No./OUTLET No.
10565 **A1**