




	DRAINAGE AREA LIMITS
	DRAINAGE AREA IN HECTARES RUNOFF COEFFICIENT

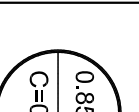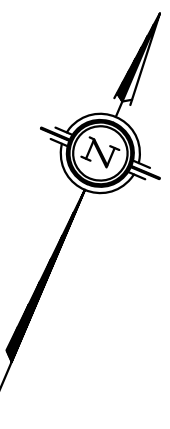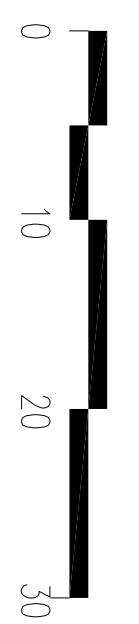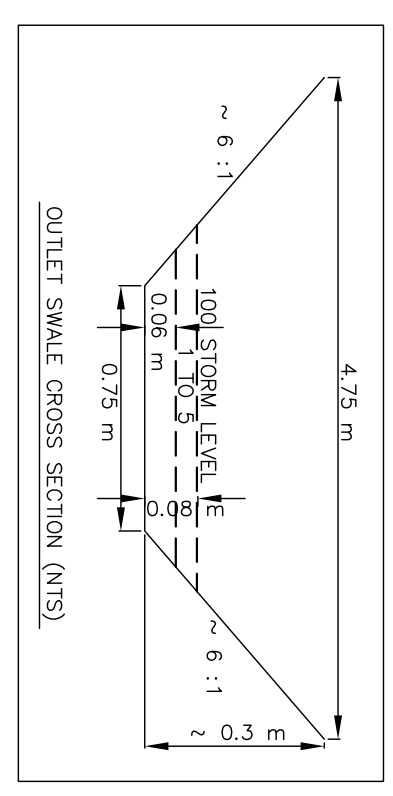

DRAINAGE AREAS SUMMARY	
TO ROOF OUTLET / SWALE	0.52 HA
ROOFS AND PAMP	0.23 HA
LANDSCAPING	
TO SURFACE OUTLET / EX. 450 mm STORM PIPE	0.73 HA
ASPHALT CONCRETE & EX. ROOF	0.03 HA
LANDSCAPING	
TO BANK STREET CULVERT	0.12 HA

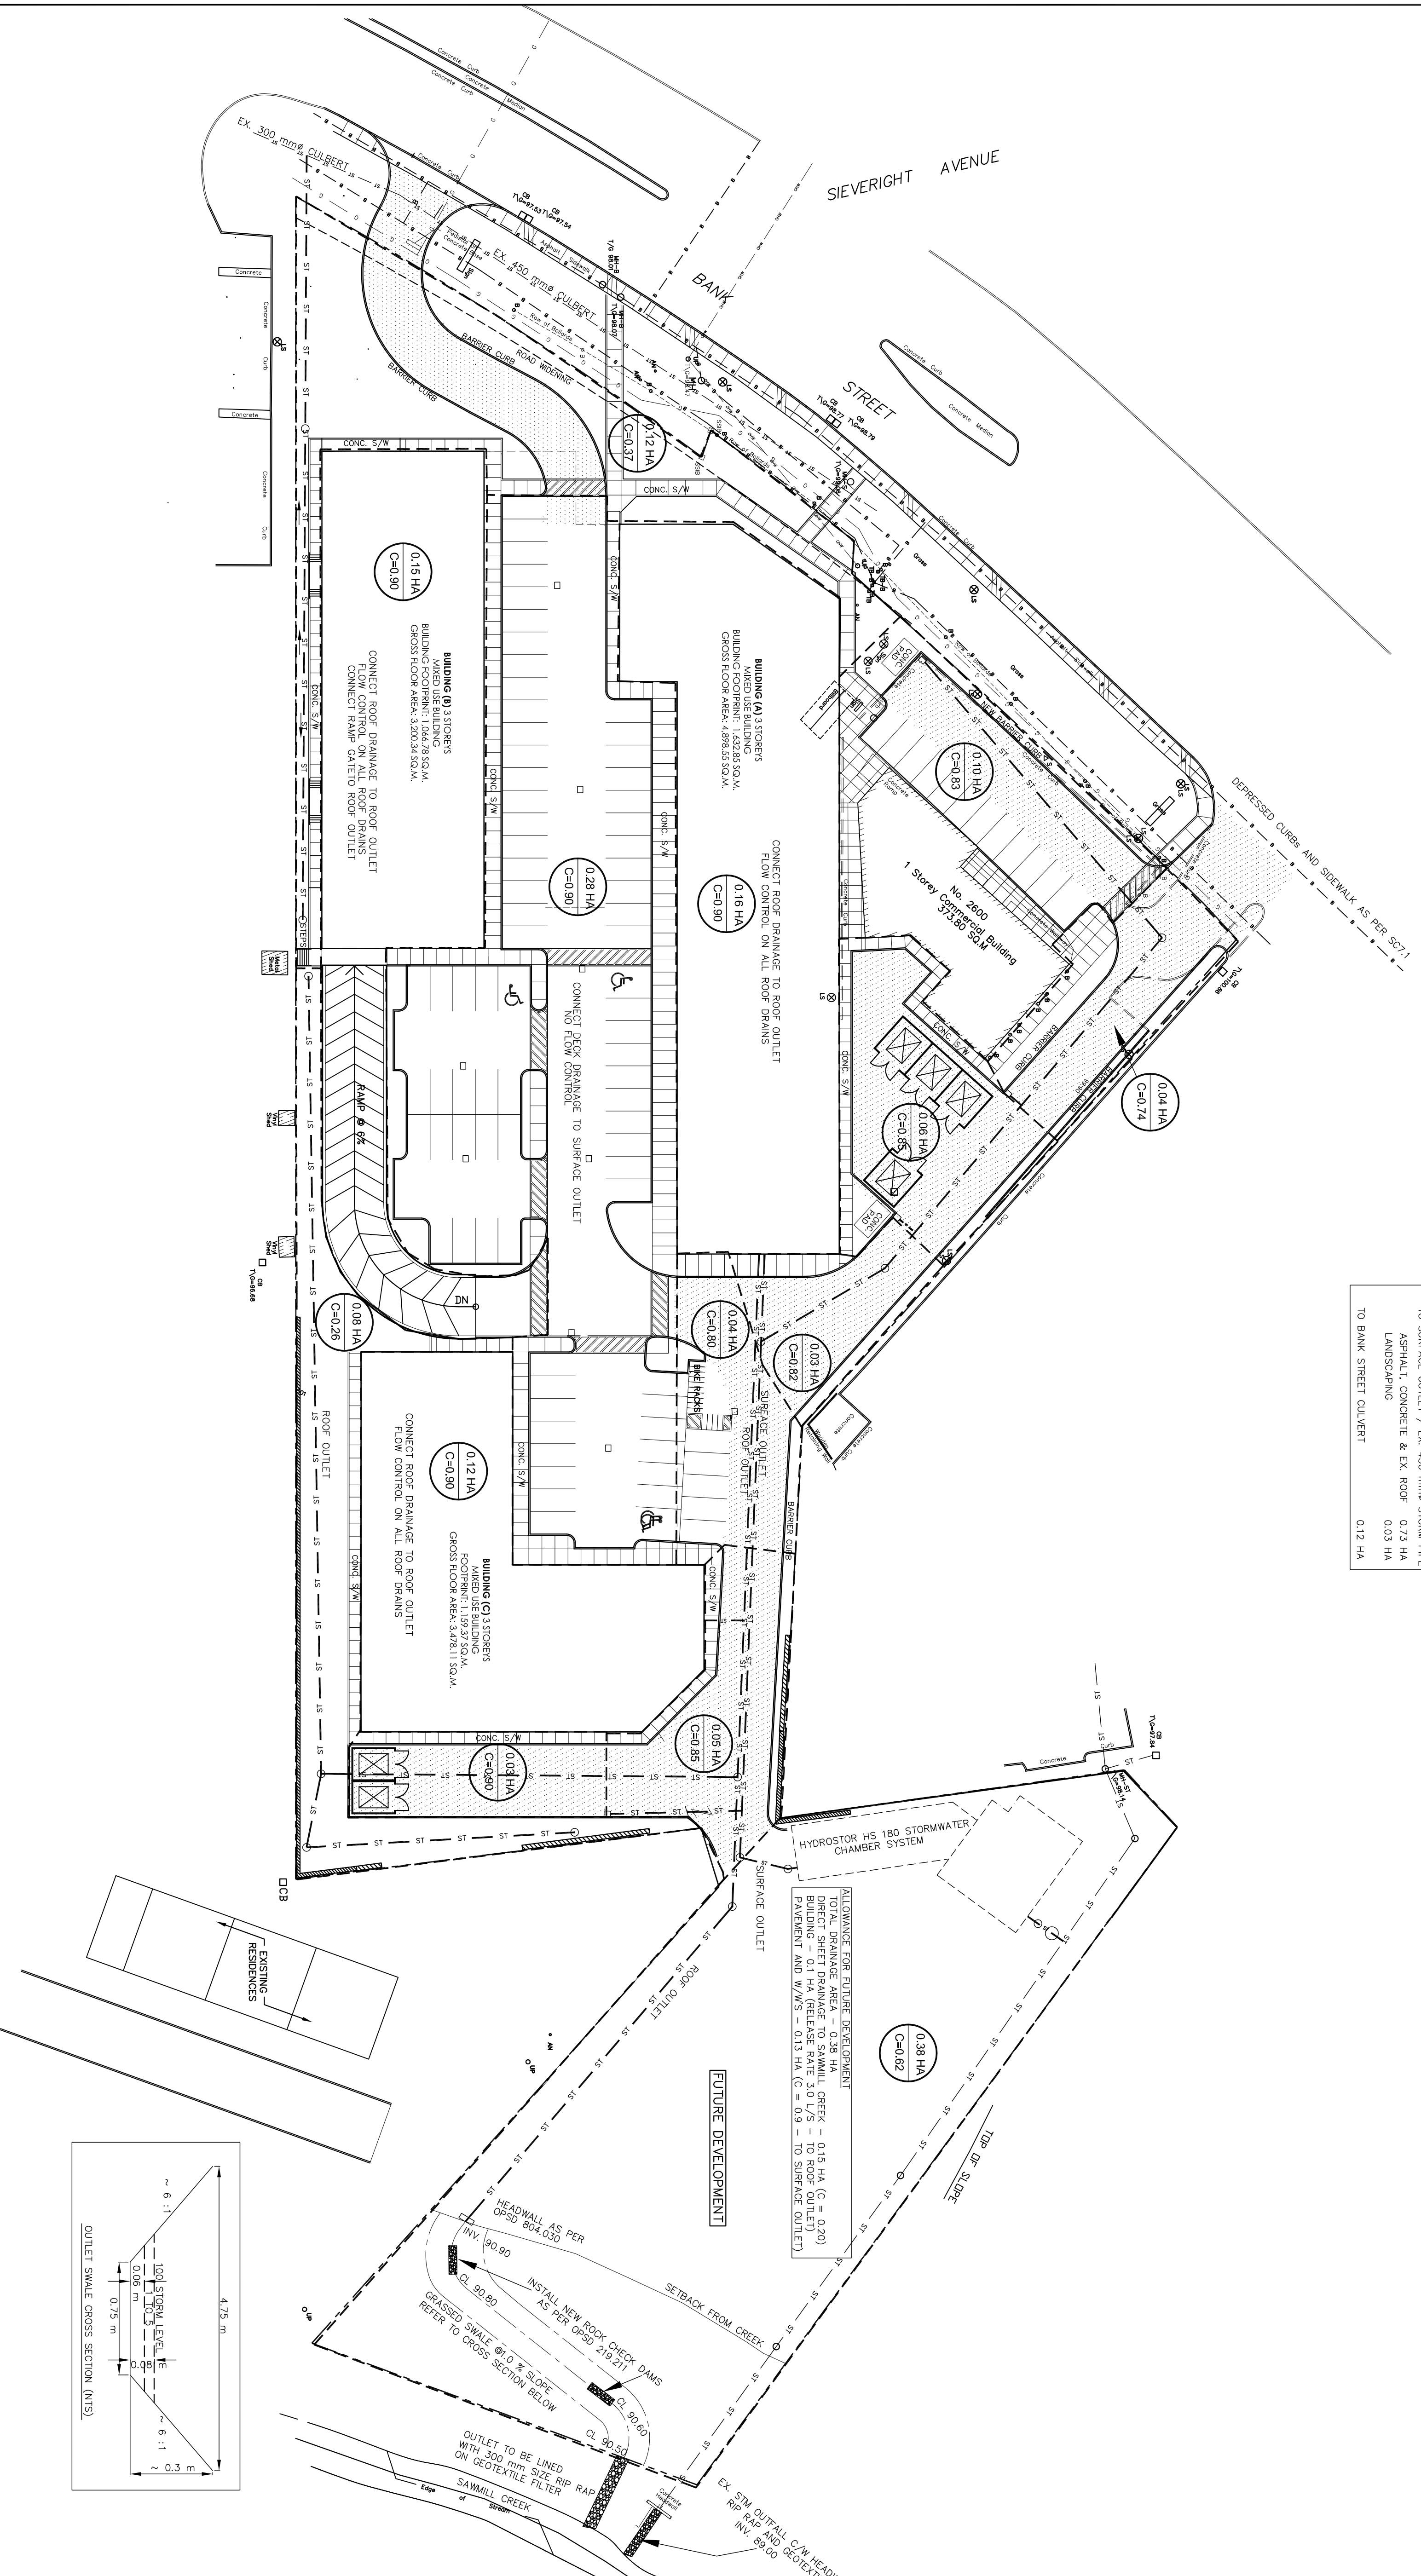


TOPOGRAPHIC PLAN OF SURVEY OF  
**PART OF LOT 7  
 CONCESSION 4 (RIDEAU FRONT)**  
 Geographic Township of Gloucester  
 and  
**PART OF LOT 19  
 REGISTERED PLAN 141  
 CITY OF OTTAWA**  
 Surveyed by Amnis, O'Sullivan, Vollebek Ltd.


**Capital Engineering  
 Group Ltd**  
 Municipal / Land Development  
 110 Dosselleur Way  
 Ottawa, Ontario K1G 4S5  
 T: (613)739-0776 F: (613)735-7302  
 E: [cegl@rogers.com](mailto:cegl@rogers.com)

NO.	ISSUE & REVISIONS	DATE
1	Issued for Site Plan Application	2021/09/25

SEAL




PROJECT NORTH

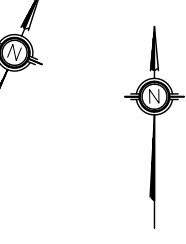

Not for construction unless SEALED and SIGNED

PROJECT  
**UPPER HUNT CLUB CENTRE**  
**2600 BANK STREET**  
 Ottawa, Ontario  
 DRAWING  
**Post Development  
 Drainage Areas Plan**

PROJECT NO. P-V2-2020	DRAWING NO.
SCALE - 1 : 400	
DRAWN - ANDREW	
CHECKED - AN	
REVISION NO.	

GENERAL NOTE:  
 THE POSITION OF ALL POLE LINES, CONDUITS, SEWERS AND OTHER UNDERGROUND AND OVERGROUND UTILITIES AND STRUCTURES IS NOT NECESSARILY SHOWN ON THESE DRAWINGS, AND WHERE SHOWN, THE ACCURACY OF THE POSITIONING IS NOT GUARANTEED. THE EXACT LOCATION OF ALL SUCH UTILITIES AND STRUCTURES AND ASSUME ALL LIABILITY FOR DAMAGE TO THEM.